




CONCEPTUAL CIRCULATION PLAN

SCALE: 1"=50'-0"

0 25' 50' 100' NORTH

- CIRCULATION LEGEND
- EXISTING REGIONAL PEDESTRIAN CIRCULATION PATH
 - ON-SITE PEDESTRIAN CIRCULATION PATH
 - ON-SITE ADA PEDESTRIAN CIRCULATION PATH
 - PRIVATE ACCESS TRAIL CIRCULATION PATH
(DIRECT ACCESS FROM RESIDENCE TO PEDESTRIAN CIRCULATION)
 - VEHICULAR AND FIRE TRUCK CIRCULATION PATH
 - LOCAL VEHICULAR CIRCULATION PATH

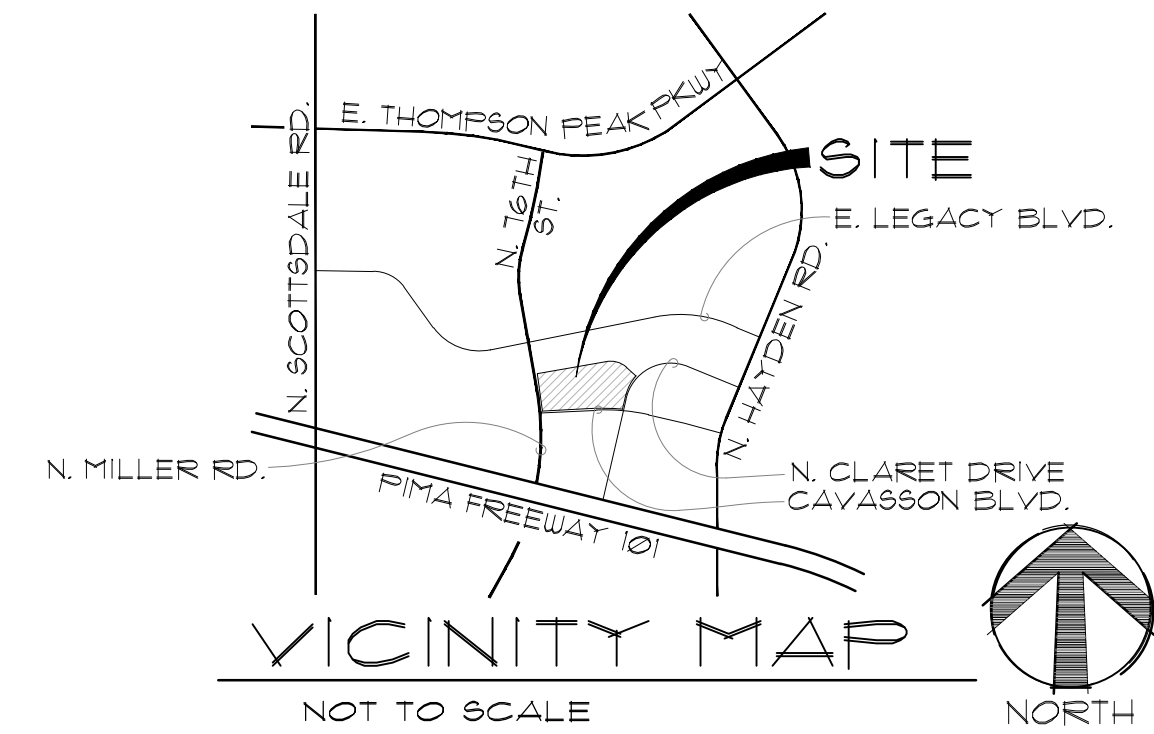

Collaborative V
Design Studio Inc.
7116 East 1st Ave.,
Suite 103
Scottsdale, Arizona
85251
office: 480-347-0590
fax: 480-656-6012



PRELIMINARY
NOT FOR
CONSTRUCTION

LANDSCAPE IMPROVEMENTS
TOLL AT CAVASSON
CAVASSON PHASE 3, LOT 1 - SCOTTSDALE, AZ



DESIGNED BY: HR/SH
DRAWN BY: HR/SH
CHECKED BY: MD/PV
DATE: 07/01/2024
REVISIONS: 10/04/2024
CITY DRB COMMENTS

TOLL AT CAVASSON
DRB SUBMITTAL

CIRC-1