

I hereby certify that this plan, specification, or report was prepared by me or under my direct supervision and that I am a duly licensed architect under the laws of the State of Arizona

Signature _____

Typed or Printed Name _____

License # _____ Date _____

NOT FOR CONSTRUCTION

10/19/2023
REZONING & GPA
RESUBMITTAL #1

ORIGINAL ISSUE:
REVISIONS
No. Description Date


222517
PROJECT NUMBER
Author _____ Checker _____
DRAWN BY _____ CHECKED BY _____

KEY PLAN


SUNDOWN COMMONS

WINDOW SHADE ELEMENTS

A.21.vb

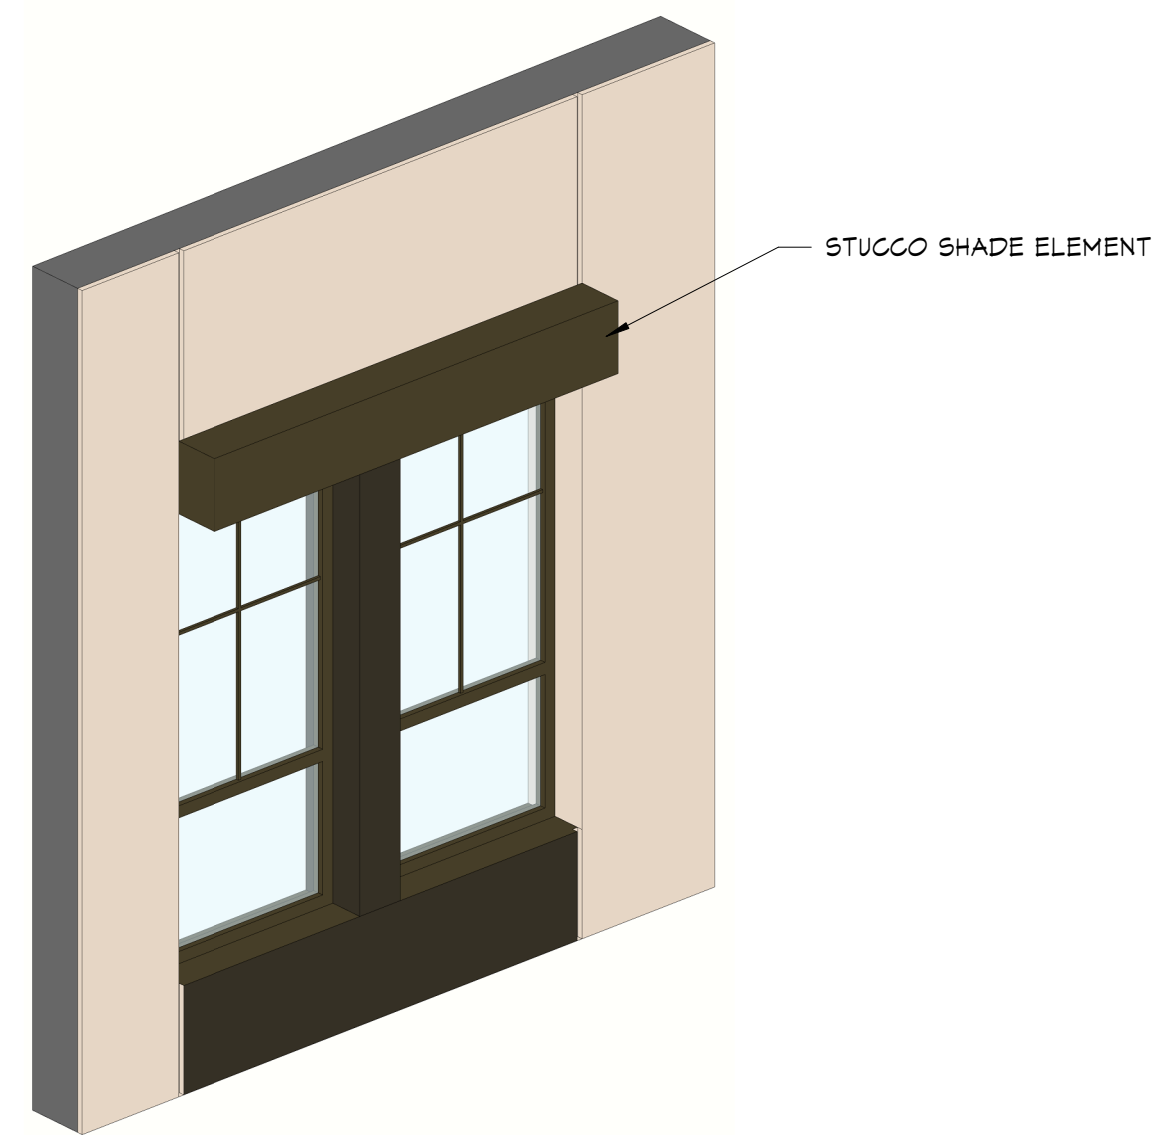


SUNSHADE ELEMENT AT UPPER LEVELS

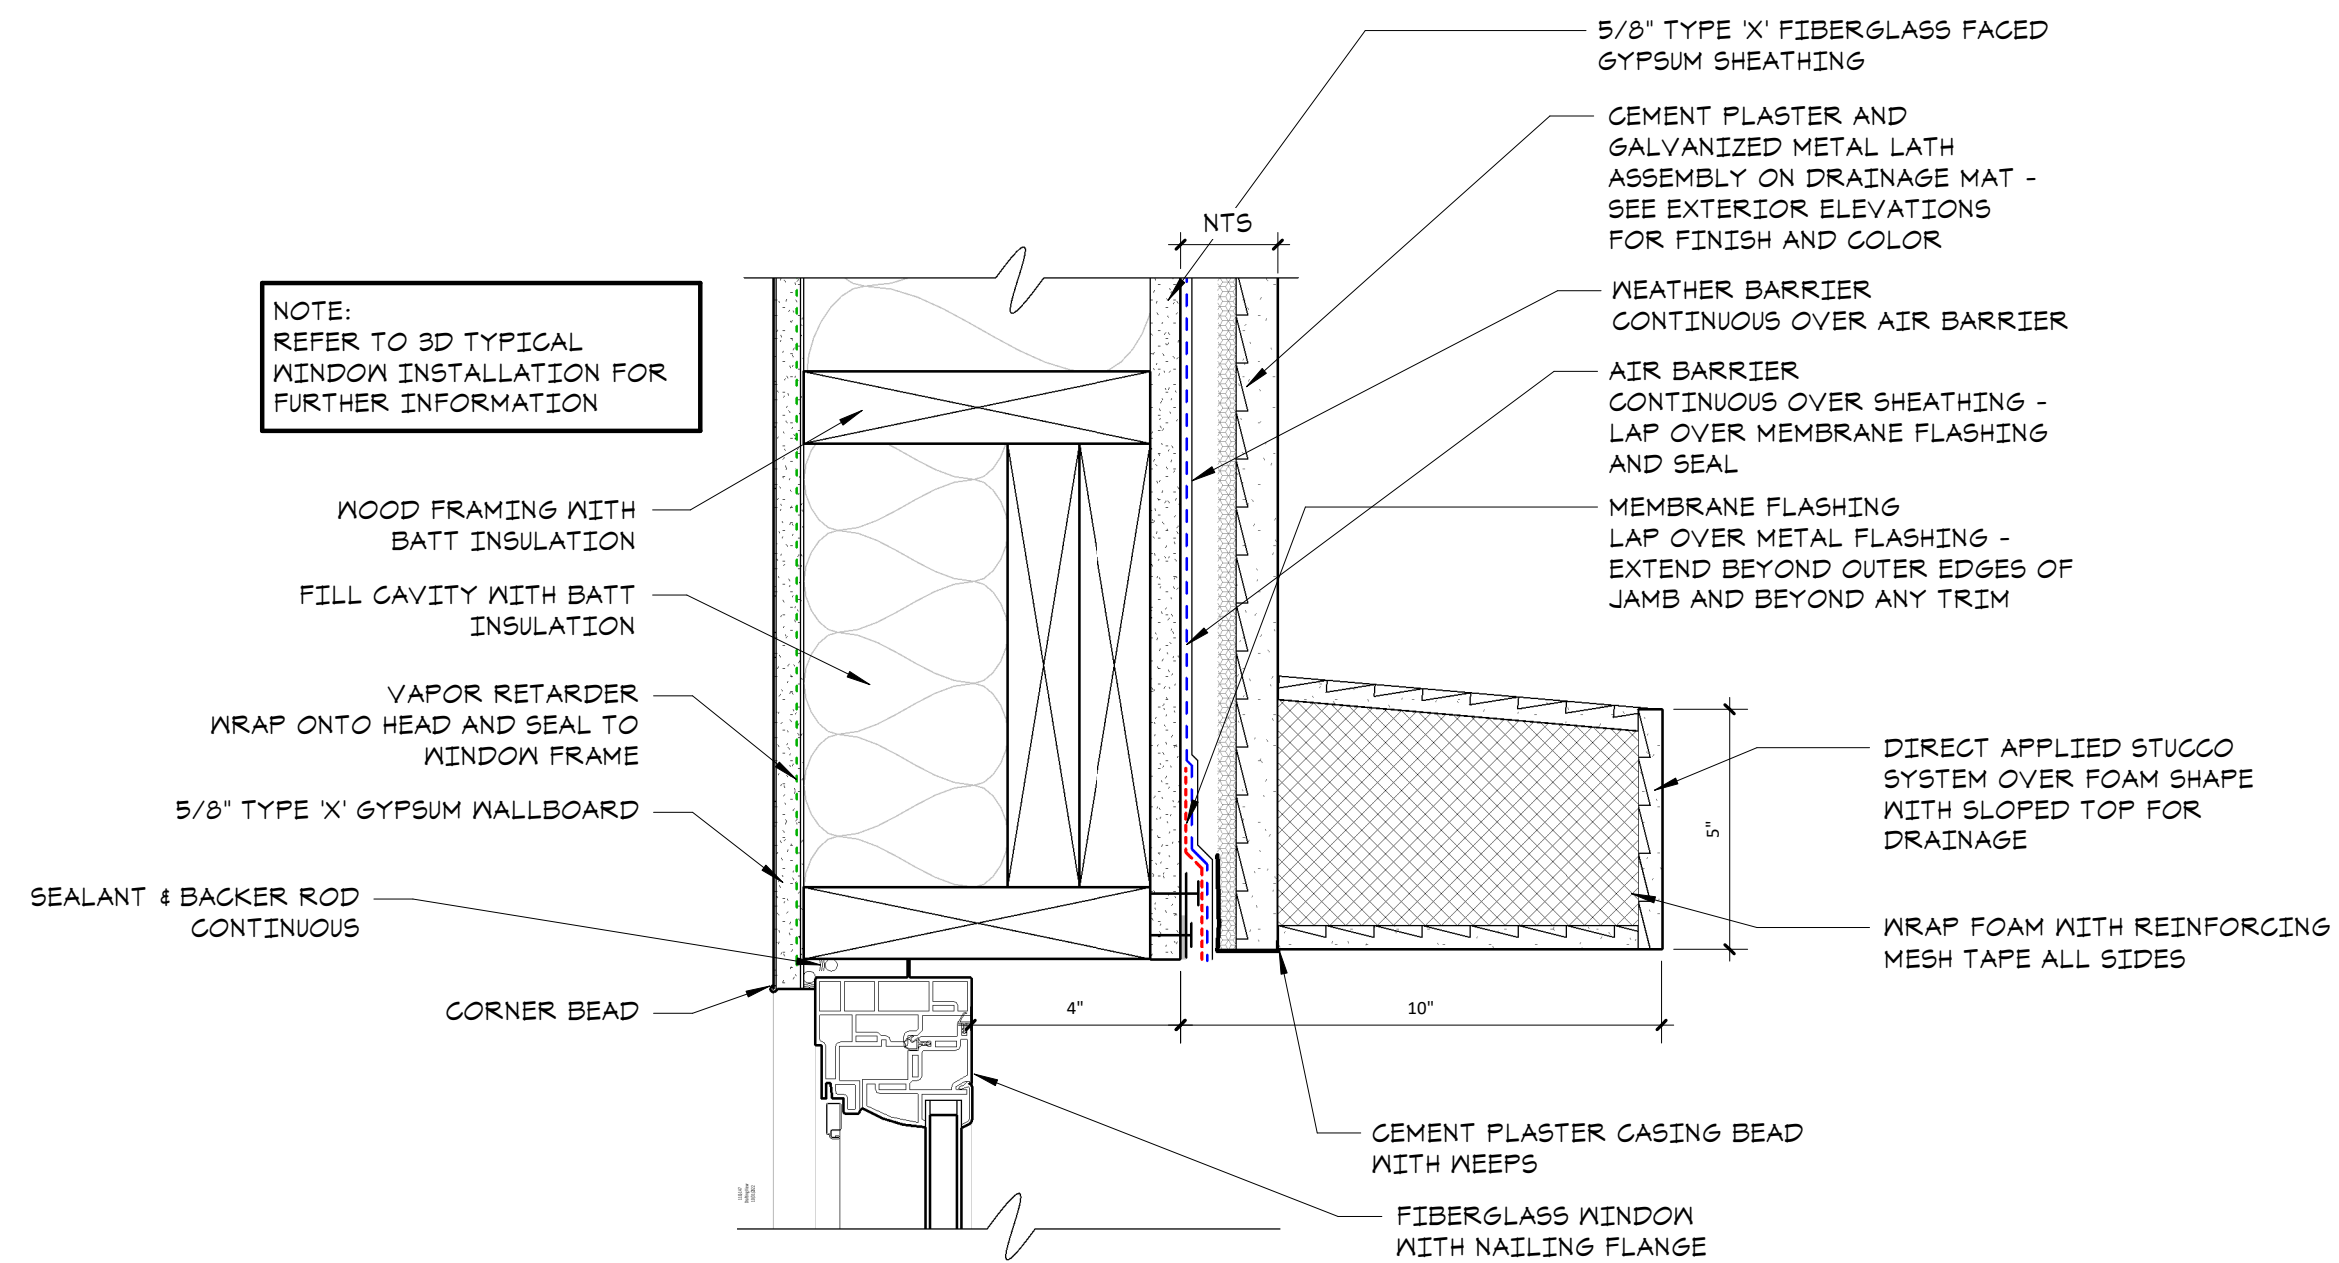


3 11Q-147_FIBERGLASS WINDOW HEAD @ WOOD/CEMENT PLASTER ON UPPER LEVELS
A.21.vb 3" = 1'-0"



SUNSHADE ELEMENT AT SOUTH FACADE

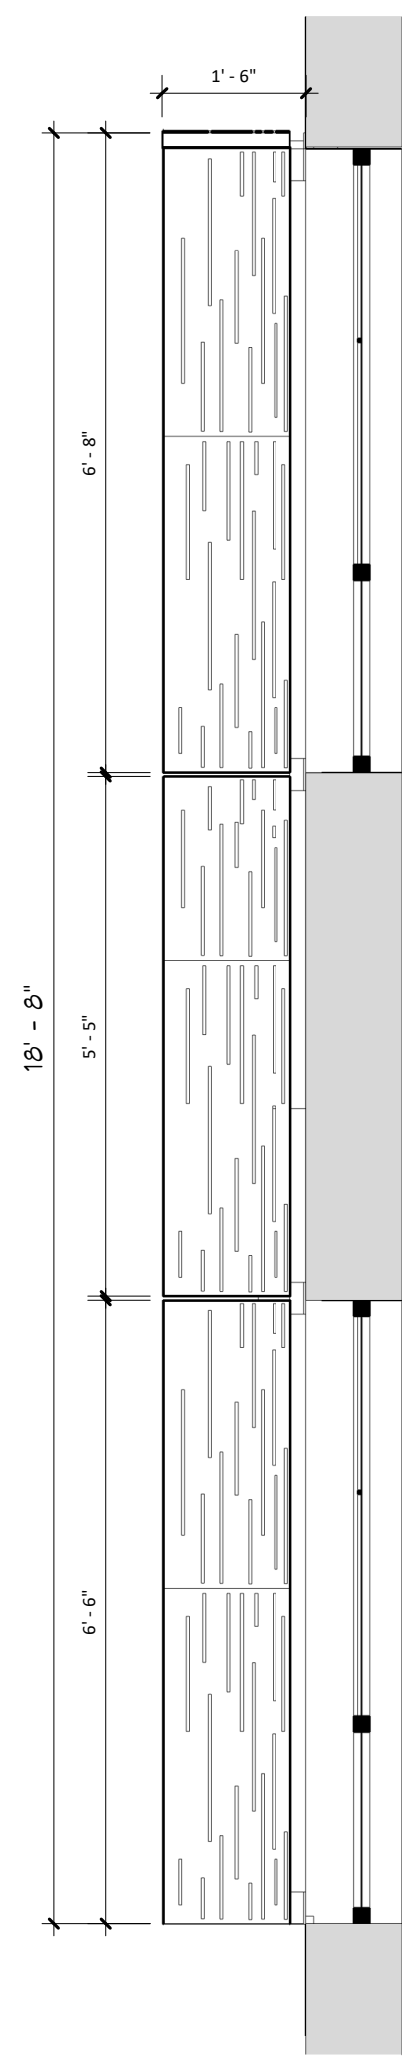

4 PREFABRICATED METAL SCREEN
A.21.vb 1/2" = 1'-0"

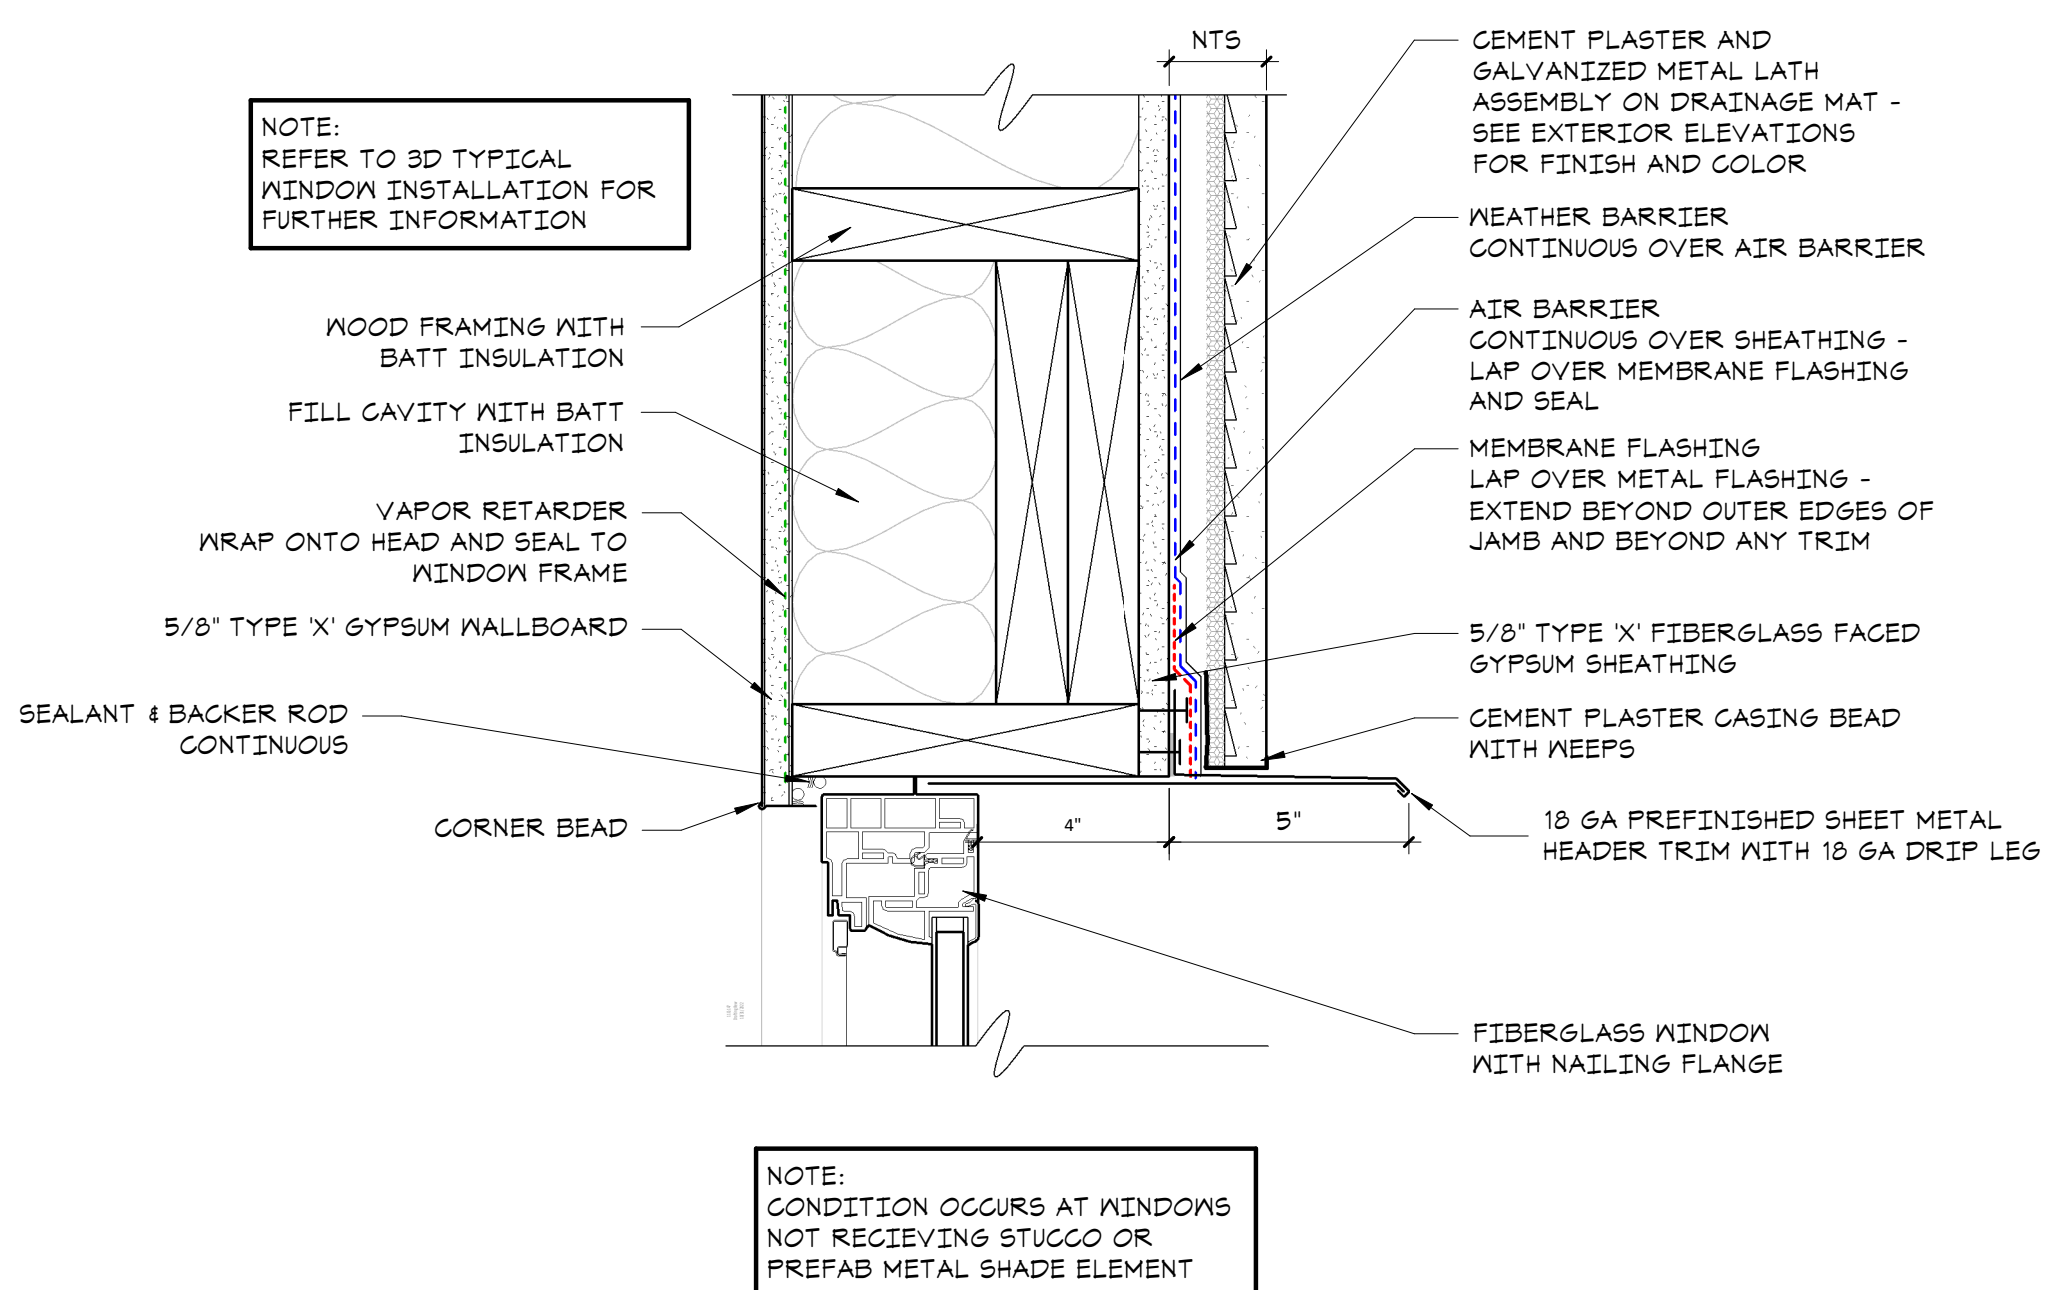

1 11Q-147_FIBERGLASS WINDOW HEAD @ WOOD/CEMENT PLASTER TYPICAL
A.21.vb 3" = 1'-0"

2 WINDOW SUNSHADE ELEMENT AXONS
A.21.vb 3/8" = 1'-0"