





stamp
PERMIT REVIEW
This drawing is an instrument and property of RESET STUDIOS, L.L.C., and may not be reproduced without written permission.

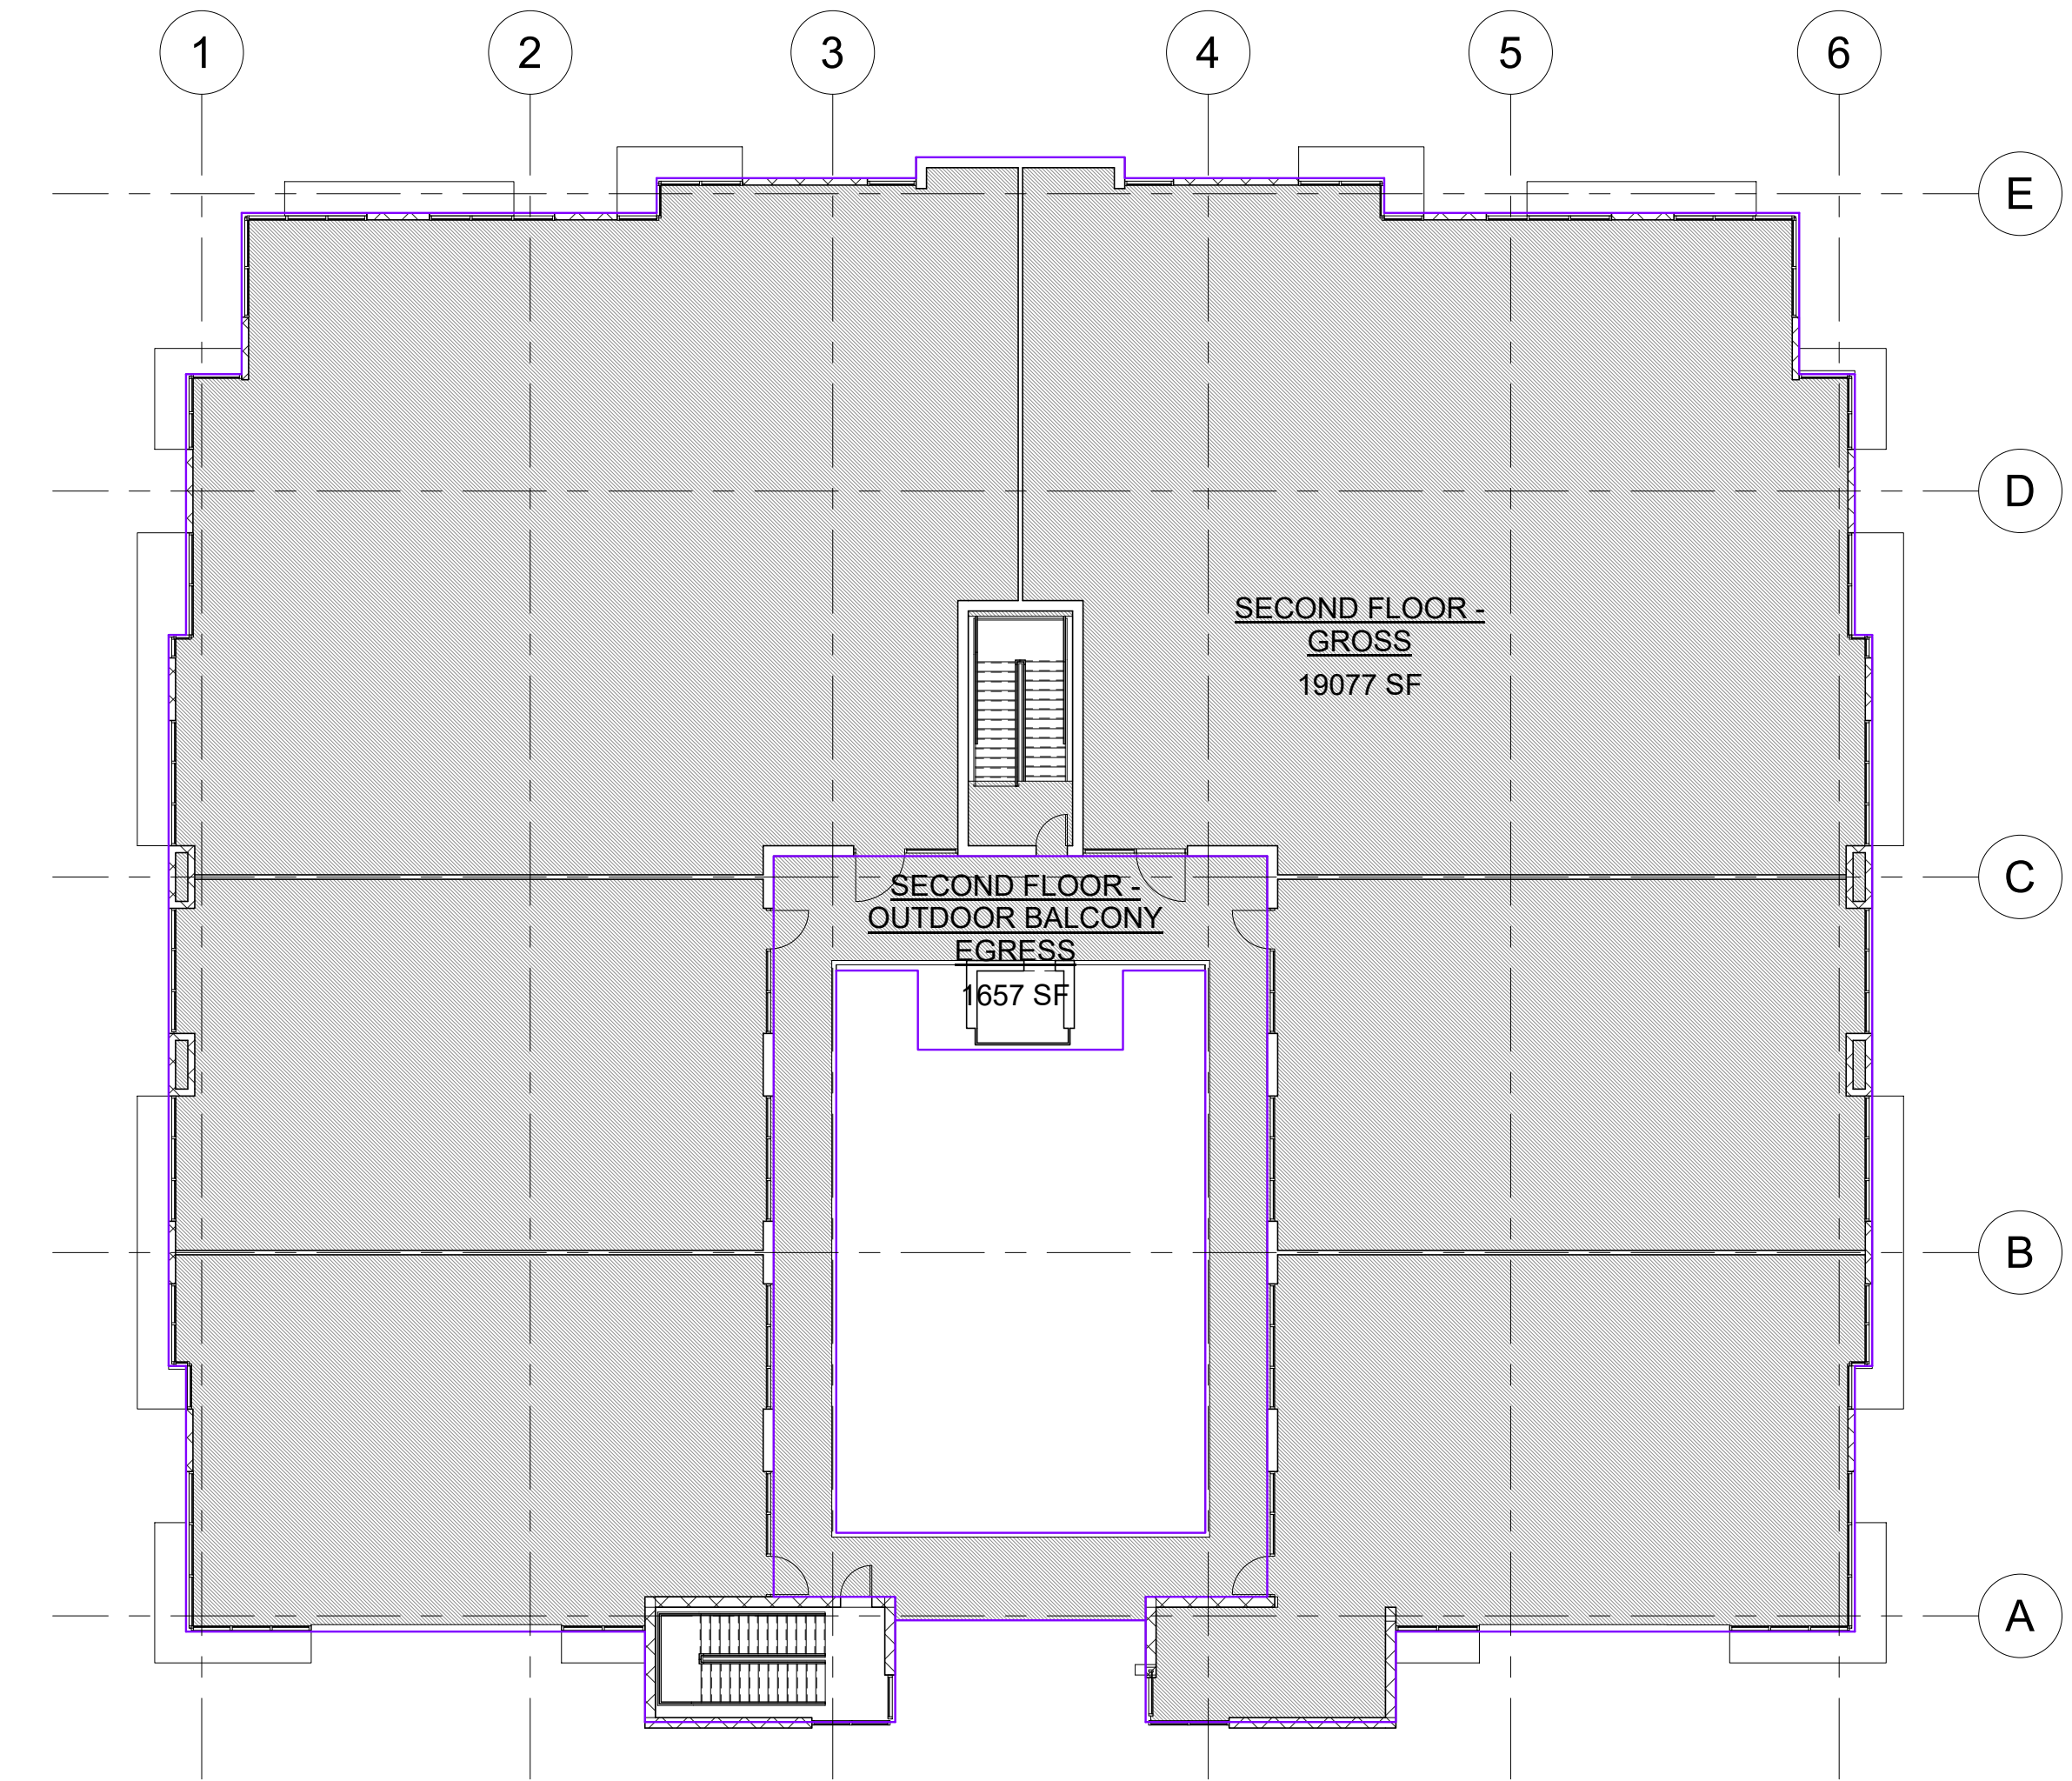

② SECOND FLOOR - GROSS
1/16" = 1'-0"

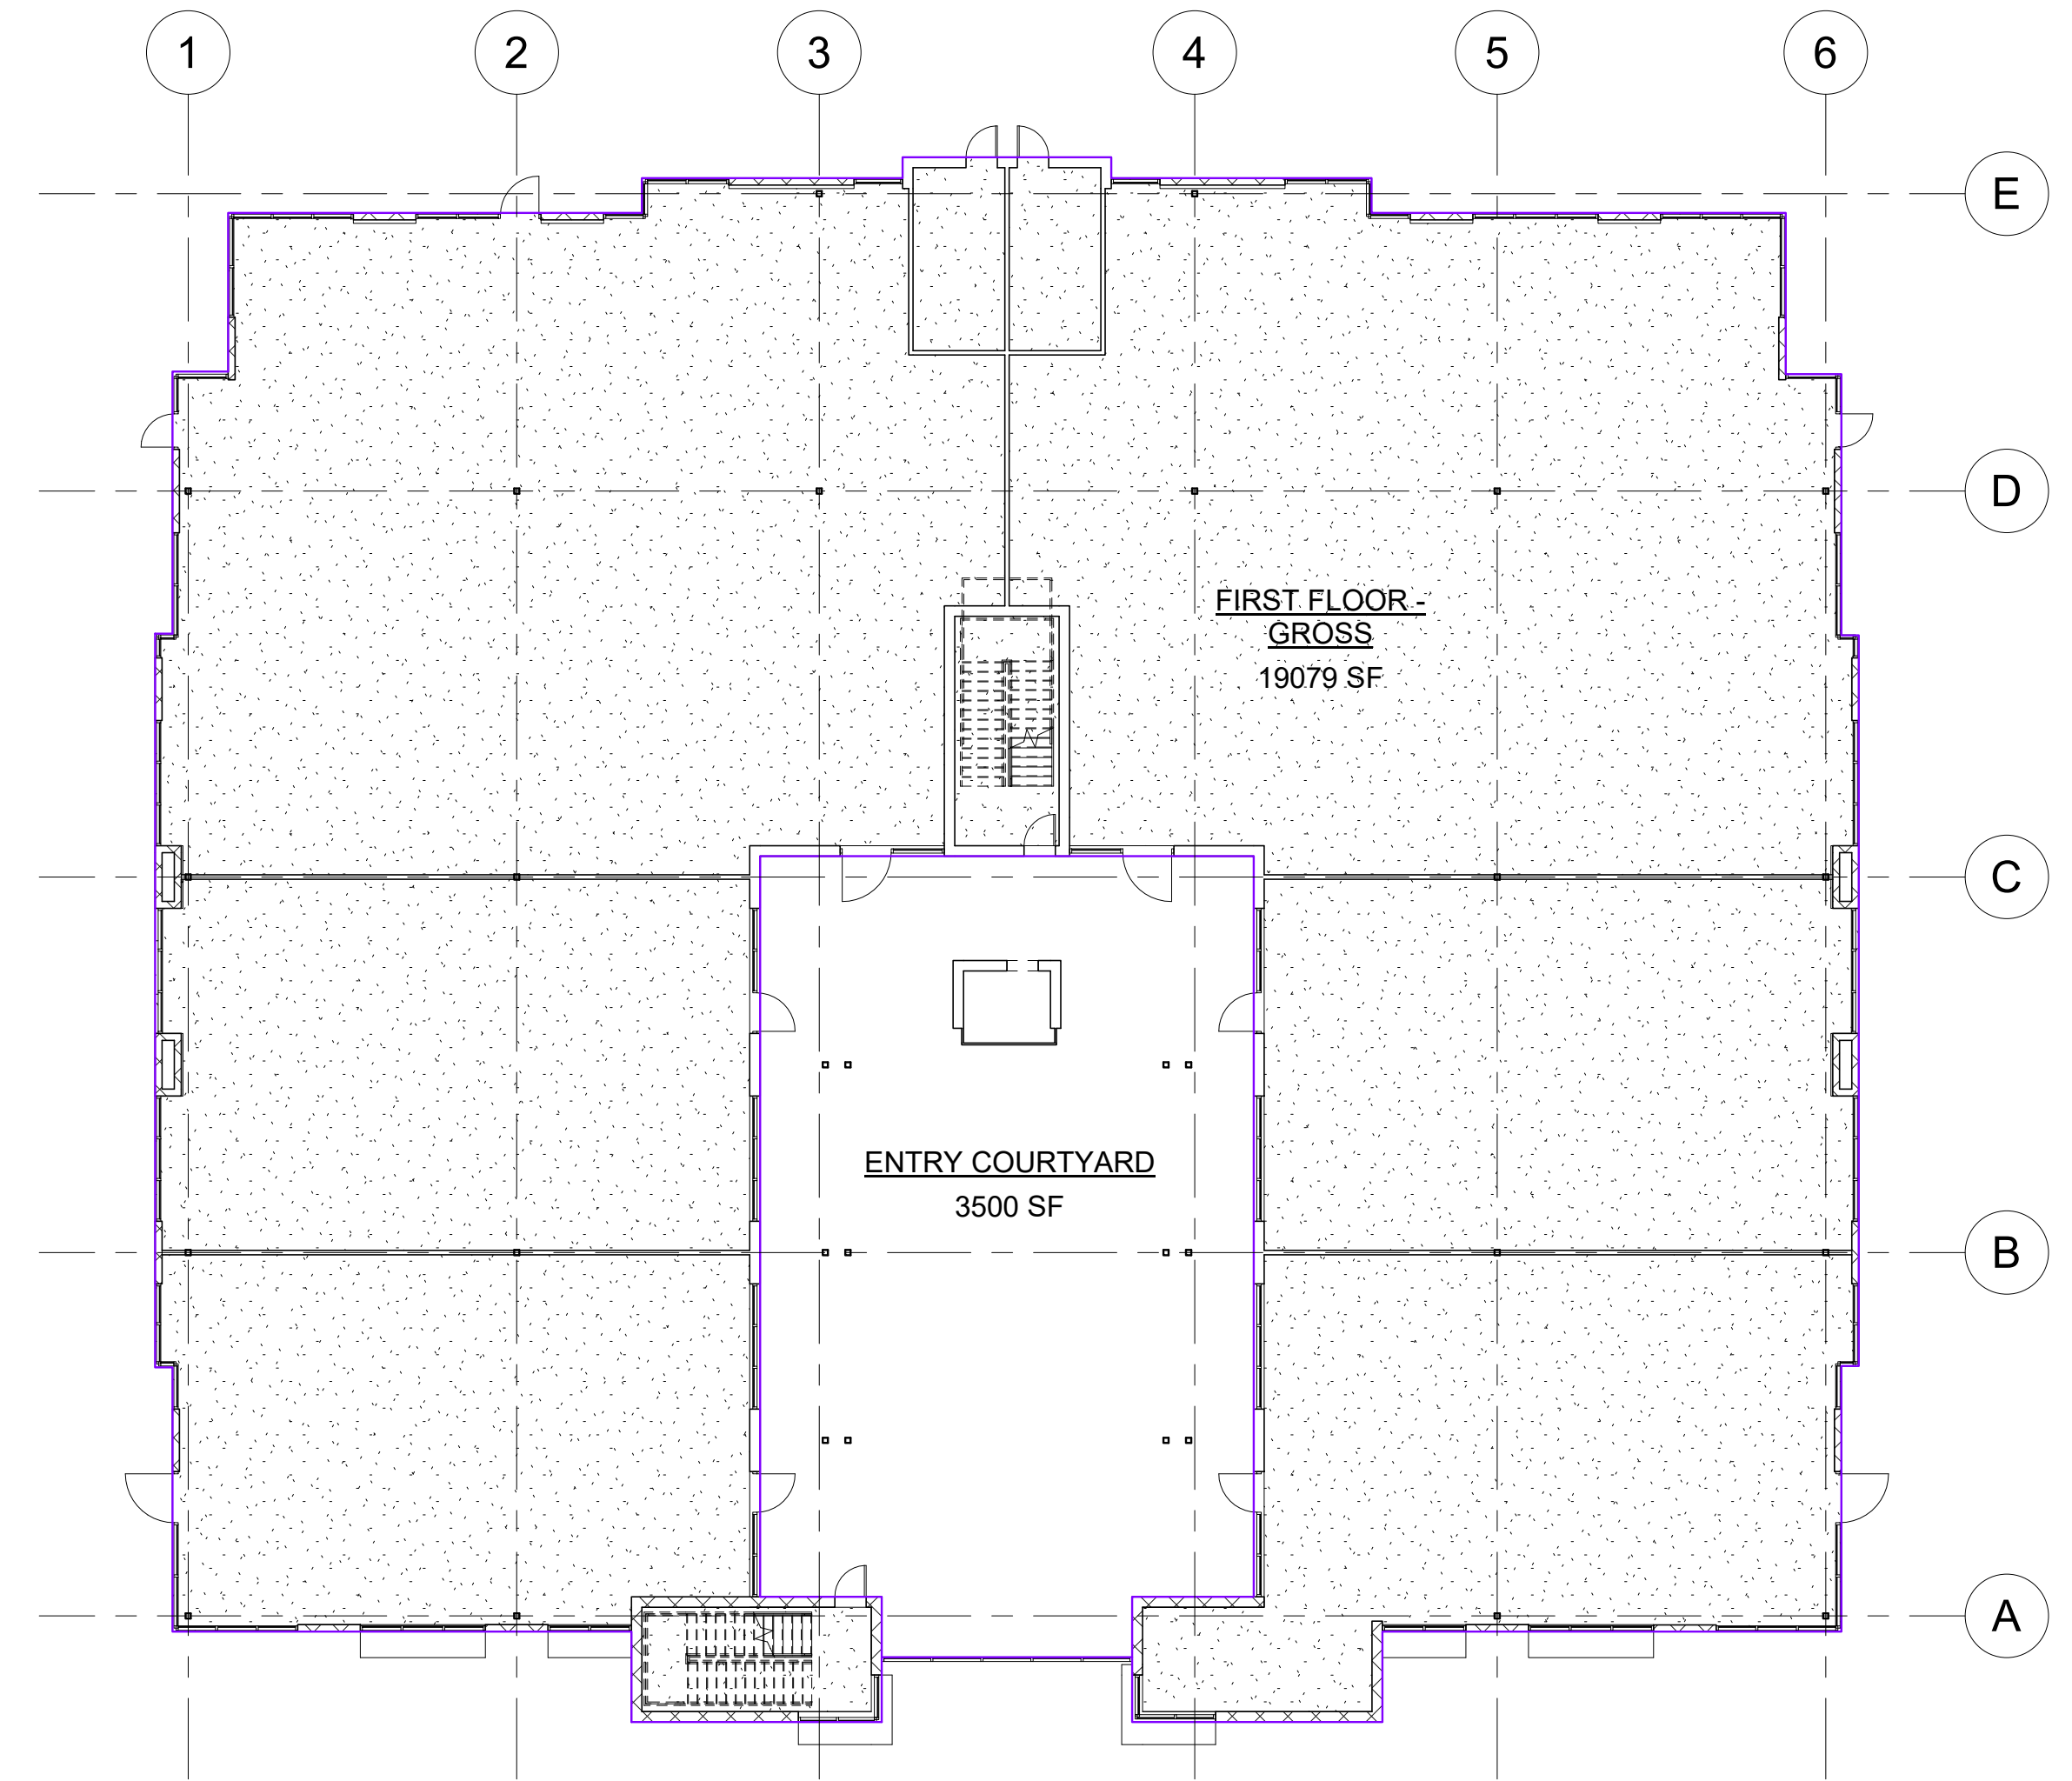

① FIRST FLOOR - GROSS
1/16" = 1'-0"

FIRST FLOOR - GROSS	19,079
SECOND FLOOR - GROSS	19,077
TOTAL - GROSS	38,156
FIRST FLOOR - COURTYARD	3,500
SECOND FLOOR - EGRESS	1,658
TOTAL - GROSS	5,158
GRAND TOTAL - GROSS	43,312

New Construction at:
S.E.C of Miller Road & Williams Drive

SVP Construction, LLC

Scottsdale Peak

Revision Schedule

Description	Date
KICKOFF	09/24/18
DRAFT SD	09/26/18
DRAFT SD	10/08/18
DRAFT SD	10/16/18
OPTION 2	11/27/18
OPTION 2	11/30/18
PLAN UPDATE	01/24/19
NEIGHBORHD	02/15/19

GROSS BLDG AREAS

G21