


GENERAL NOTES

1. SPEED CUSHIONS SHALL NOT BE PLACED OVER MANHOLES, WATERGATES, JUNCTION CHAMBERS, OR OTHER IRREGULARITIES IN THE ROADWAY.
2. SPEED CUSHIONS SHALL BE CONSTRUCTED WITH AN EVAC R- $\frac{1}{2}$ ASPHALT MIX.
3. SEE COS STANDARD DETAIL 2292-2 FOR SOLID WHITE CHEVRON DIMENSIONS.
4. SPEED CUSHIONS SHALL BE CONSTRUCTED BETWEEN 3 INCHES AND 3.25 INCHES IN HEIGHT.
5. NUMBER OF SPEED CUSHIONS MAY VARY DEPENDING ON ROADWAY WIDTH. CONTACT CITY OF SCOTTSDALE TRAFFIC ENGINEERING STAFF FOR DETAILS.
6. THE DISTANCE FROM THE EDGE OF A SPEED CUSHION AND ANOTHER SPEED CUSHION OR EDGE OF CURB MAY VARY BETWEEN 2 AND 4.5 FEET DEPENDING ON ROADWAY WIDTH. CONTACT CITY OF SCOTTSDALE TRAFFIC ENGINEERING STAFF FOR DETAILS.

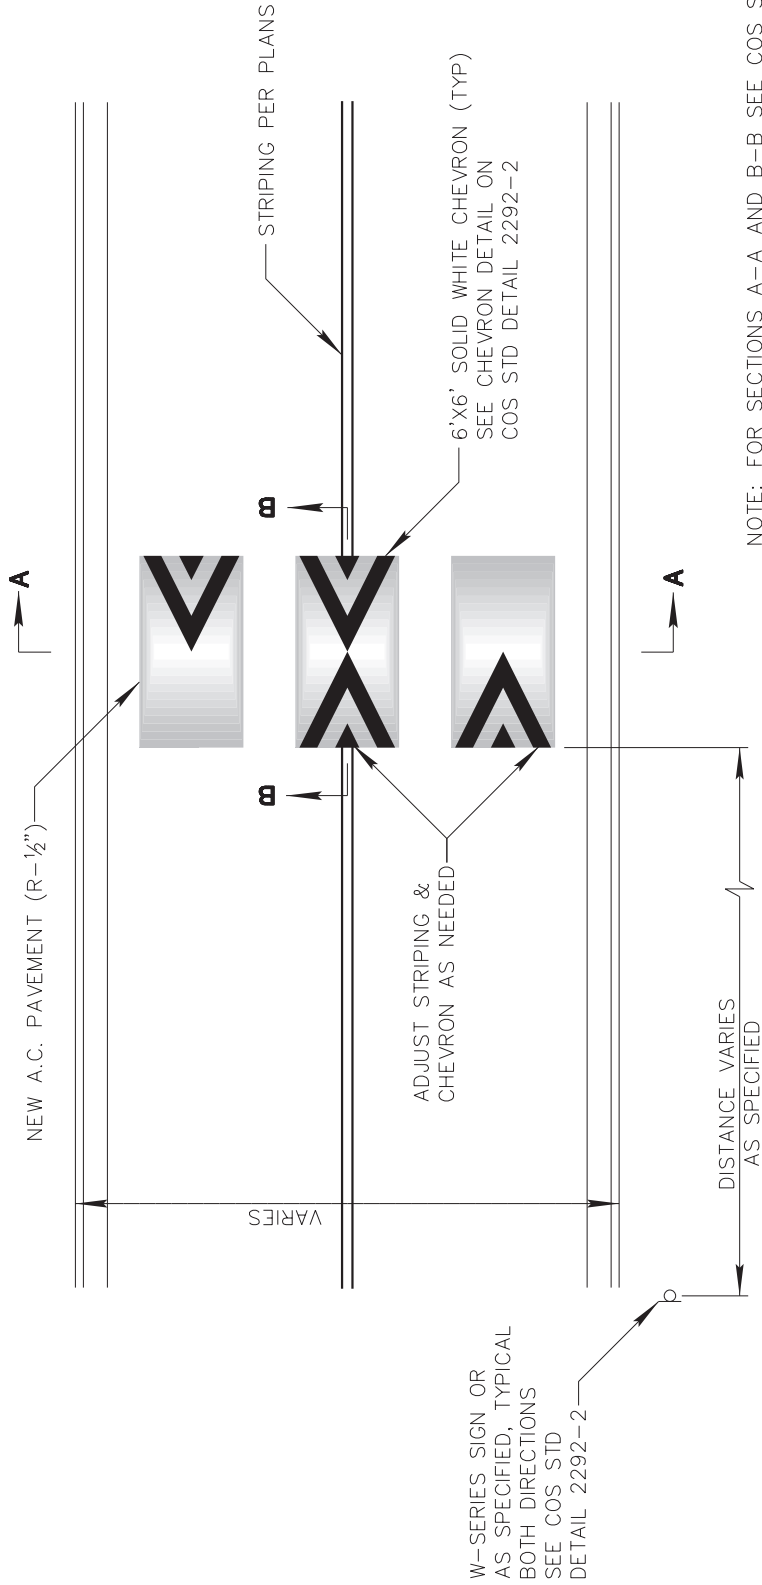

NOTE: FOR SECTIONS A-A AND B-B SEE COS STD. DETAIL 2291-2.

DETAIL NO. 2291-1	City of Scottsdale Standard Details	APPROVED BY: Scottsdale Standards & Specifications Committee	SPEED CUSHION DETAILS	DETAIL NO. 2291-1
-----------------------------	--	--	------------------------------	-----------------------------