


SITE PLAN

KEYNOTES

1. Property Line Typical
2. Easement Line
3. Existing Occupants GLAM of Scottsdale/Scottsdale Med Spa
4. Site Wall
5. Building Entrance
6. Outdoor Patio
7. Patio Enclosure
8. Public Sidewalk
9. Existing Fountain
10. On-Site Parking, 18 spaces
11. On-Street Public Parking, 14 spaces
12. Alley Way
13. Building Entrance
14. Landscape Area
15. Curb Cut and Site Access Drive
16. Existing HVAC Equipment

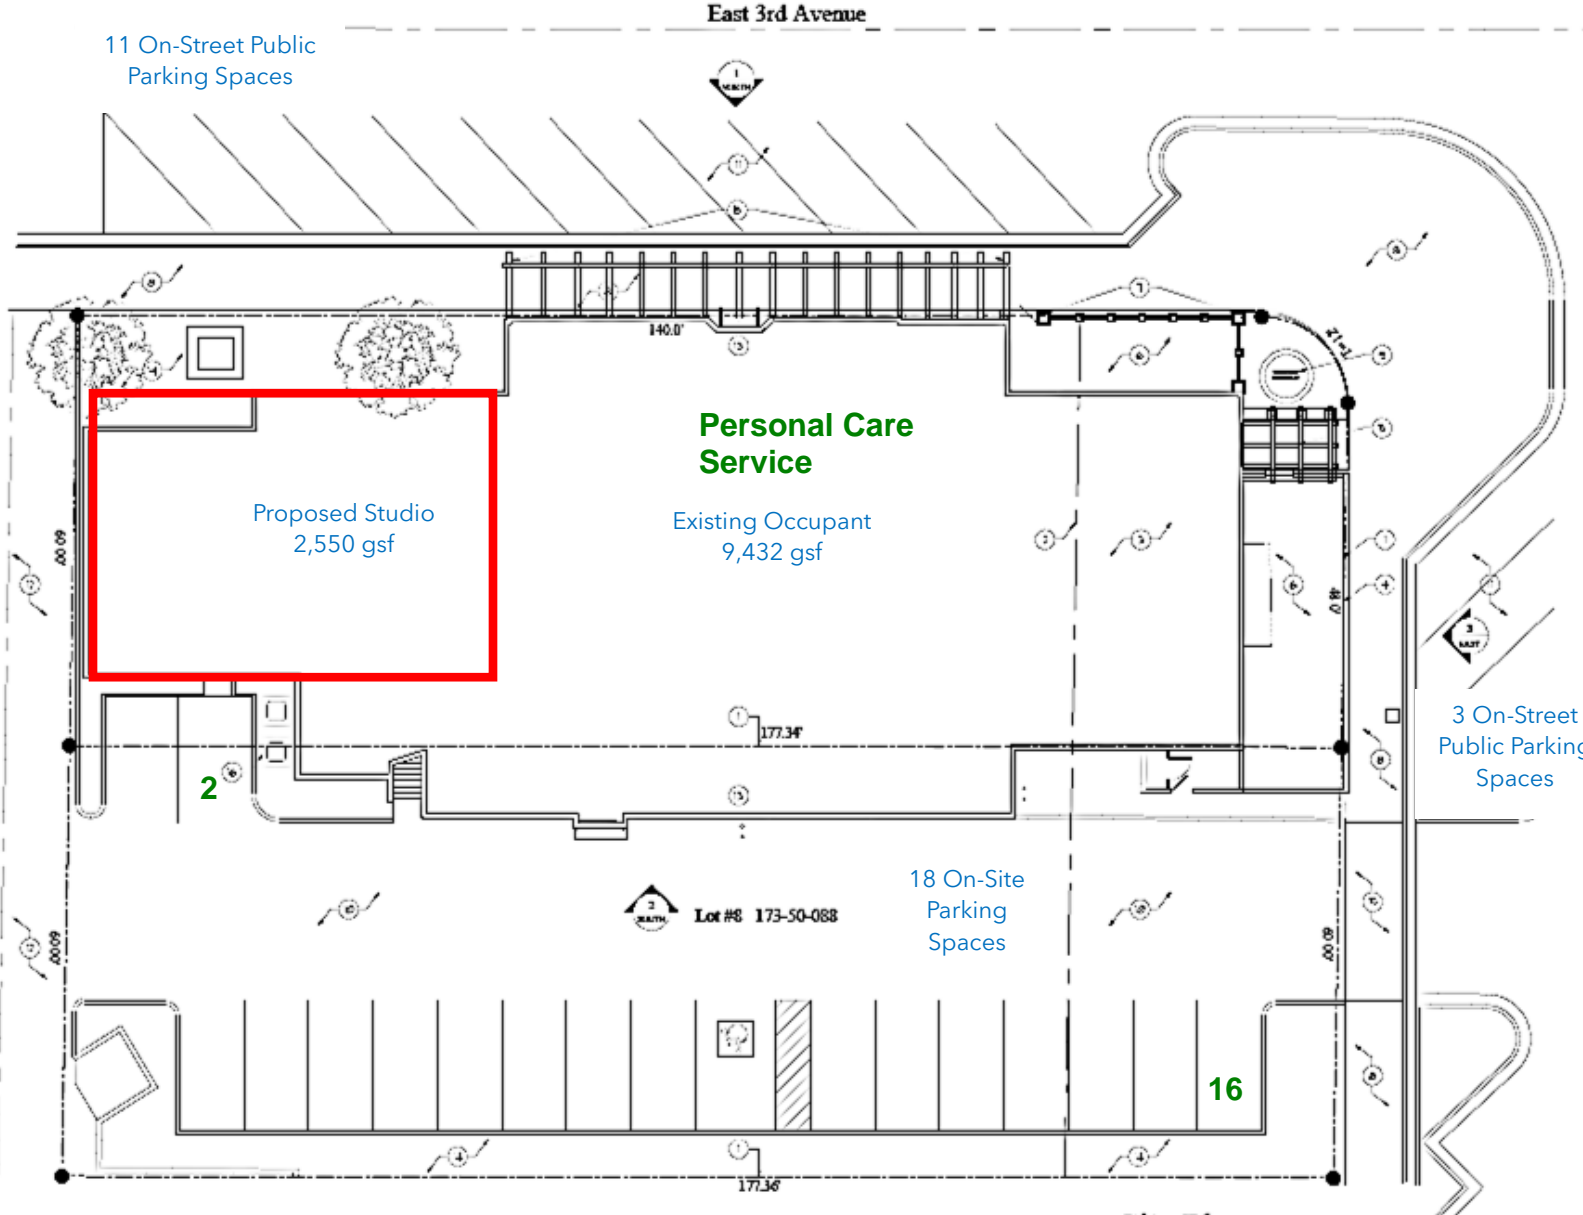

Required: 28 parking spaces (see parking plan)

Provided: 18 parking spaces on site

14 on STREET spaces

Total on site + on street = 32 parking spaces

