



26' | 28' TOWNHOME :: SP-3

3 - PLEX


LIV. SF: 2,754 | 2,480 | 2,656

PLAN WxD: ###

PLAN #: 8268 | 7739 | 8280

PLAN NAME: LACONIA III
AVALON II
SEAVIEW III

FORM: VA - MODERN MEDITERRANEAN

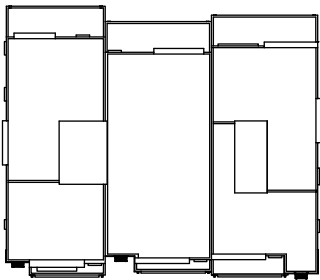

FORM VA - MODERN MEDITERRANEAN
FRONT VIEW: N.T.S.

ROOF PLAN | SCALE: N.T.S.

STYLE LEGEND:

- 1 FLAT ROOF W/ ROOF TERRACES
- 2 RECESSED WINDOWS
- 3 8" - 14" DEEP TRIM AT WDW. HEADERS
- 4 DECORATIVE STONE MASONRY
- 5 WINDOW HEADERS 8'-0" A.F.F.



LACONIA III

AVALON II

SEAVIEW III

FRONT ELEVATION



3 - PLEX

LIV. SF: 2,754 | 2,480 | 2,656

PLAN WxD: ###

PLAN #: 8268 | 7739 | 8280

PLAN NAME: LACONIA III
AVALON II
SEAVIEW III

FORM: VA - MODERN MEDITERRANEAN



ROOF PLAN | SCALE: N.T.S.

STYLE LEGEND:

- 1 FLAT ROOF W/ ROOF TERRACES
- 2 RECESSED WINDOWS
- 3 8" - 14" DEEP TRIM AT WDW. HEADERS
- 4 DECORATIVE STONE MASONRY
- 5 WINDOW HEADERS 8'-0" A.F.F.



SEAVIEW III LEFT ELEVATION SEAVIEW III RIGHT ELEVATION



LACONIA III AVALON II SEAVIEW III REAR ELEVATION



26' | 28' TOWNHOME :: SP-3

4 - PLEX

LIV. SF: 2,754 | 2,480 | 2,656 | 2,754

PLAN WxD: ###

PLAN #: 8268 | 7739 | 8277 | 8268

PLAN NAME: LACONIA III
AVALON II
SEAVIEW III
LACONIA III

FORM: VA - MODERN MEDITERRANEAN



FORM VA - MODERN MEDITERRANEAN
FRONT VIEW: N.T.S.

ROOF PLAN | SCALE: N.T.S.

STYLE LEGEND:

- 1 FLAT ROOF W/ ROOF TERRACES
- 2 RECESSED WINDOWS
- 3 8" - 14" DEEP TRIM AT WDW. HEADERS
- 4 DECORATIVE STONE MASONRY
- 5 WINDOW HEADERS 8'-0" A.F.F.



LACONIA III

AVALON II

SEAVIEW III

LACONIA III

FRONT ELEVATION



4 - PLEX

LIV. SF: 2,754 | 2,480 | 2,656 | 2,754

PLAN WxD: ###

PLAN #: 8268 | 7739 | 8277 | 8268

PLAN NAME: LACONIA III
AVALON II
SEAVIEW III
LACONIA III

FORM: VA - MODERN MEDITERRANEAN



ROOF PLAN | SCALE: N.T.S.

STYLE LEGEND:

- 1 FLAT ROOF W/ ROOF TERRACES
- 2 RECESSED WINDOWS
- 3 8" - 14" DEEP TRIM AT WDW. HEADERS
- 4 DECORATIVE STONE MASONRY
- 5 WINDOW HEADERS 8'-0" A.F.F.



SEAVIEW III LEFT ELEVATION LACONIA III RIGHT ELEVATION



LACONIA III AVALON II SEAVIEW III LACONIA III REAR ELEVATION

5 - PLEX


LIV. SF: 2,754 | 2,480 | 2,656 | 2,480 | 2,754

PLAN WxD: ###

PLAN #: 8268 | 7739 | 8277 | 7739 | 8268

PLAN NAME: LACONIA III
AVALON II
SEAVIEW III
AVALON II
LACONIA III

FORM: VA - MODERN MEDITERRANEAN

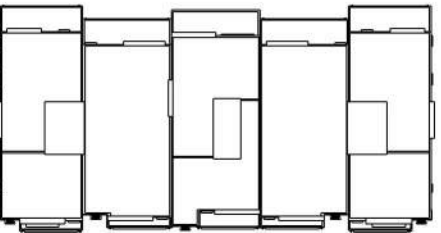

ROOF PLAN | SCALE: N.T.S.

STYLE LEGEND:

- 1 FLAT ROOF W/ ROOF TERRACES
- 2 RECESSED WINDOWS
- 3 8" - 14" DEEP TRIM AT WDW. HEADERS
- 4 DECORATIVE STONE MASONRY
- 5 WINDOW HEADERS 8'-0" A.F.F.



FORM VA - MODERN MEDITERRANEAN
FRONT VIEW: N.T.S.



FRONT ELEVATION

5 - PLEX


LIV. SF: 2,754 | 2,480 | 2,656 | 2,480 | 2,754

PLAN WxD: #####

PLAN #: 8268 | 7739 | 8277 | 7739 | 8268

PLAN NAME: LACONIA III
AVALON II
SEAVIEW III
AVALON II
LACONIA III

FORM: VA - MODERN MEDITERRANEAN

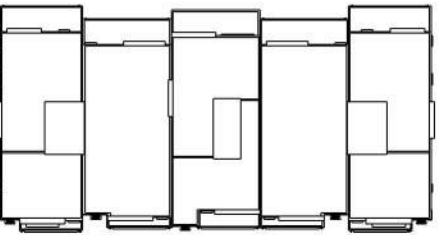

ROOF PLAN | SCALE: N.T.S.

STYLE LEGEND:

- 1 FLAT ROOF W/ ROOF TERRACES
- 2 RECESSED WINDOWS
- 3 8" - 14" DEEP TRIM AT WDW. HEADERS
- 4 DECORATIVE STONE MASONRY
- 5 WINDOW HEADERS 8'-0" A.F.F.



LACONIA III

LEFT ELEVATION

LACONIA III

RIGHT ELEVATION

FORM VA - MODERN MEDITERRANEAN
FRONT VIEW: N.T.S.



LACONIA III


AVALON II

SEAVIEW III

AVALON II

LACONIA III

REAR ELEVATION

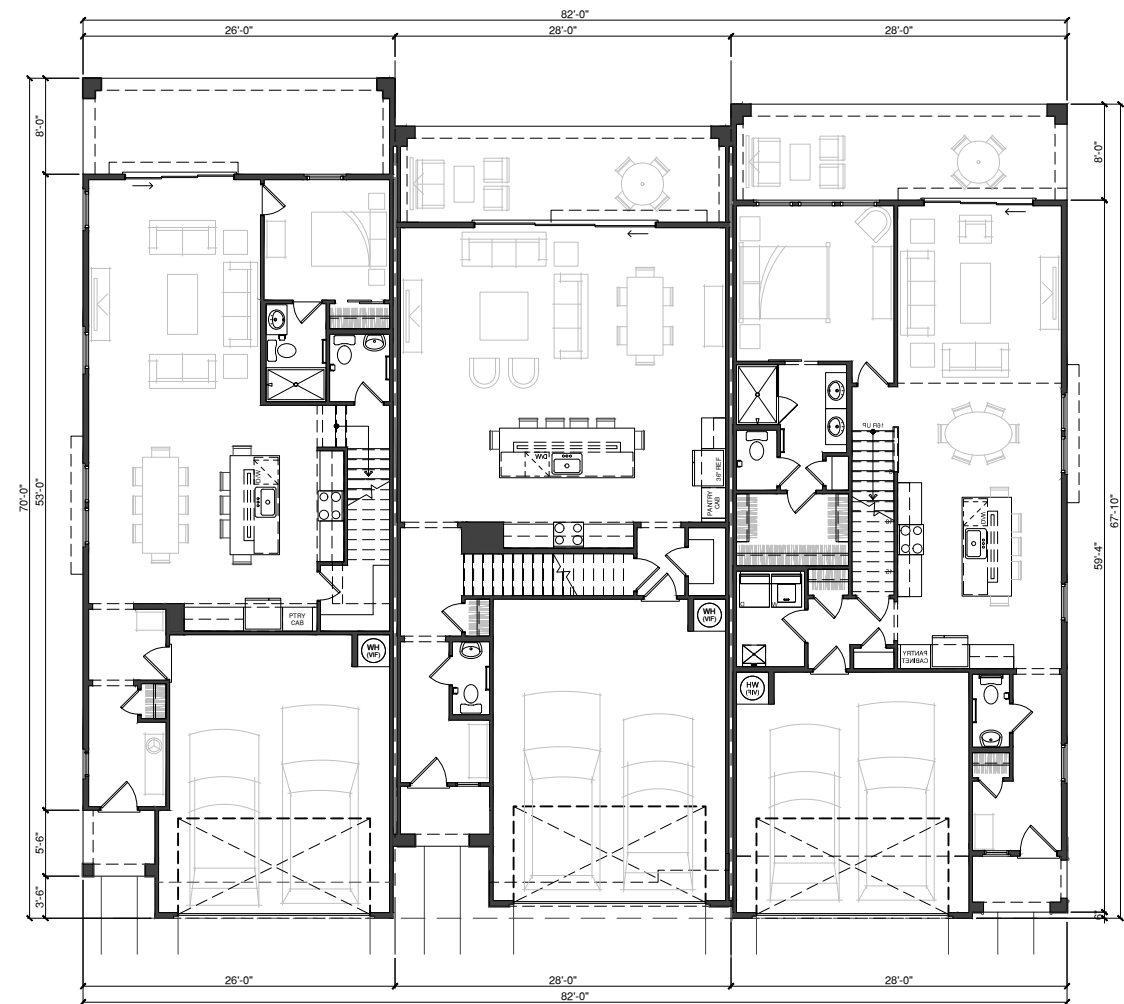


LACONIA III
PLAN 4 - 8268
FORM VA - MEDITERRANEAN MODERN
2,754 SQ.FT. :: 26'-0" x 70'-0"

AVALON II
PLAN 1 - 7739
FORM VA - MEDITERRANEAN MODERN
2,734 SQ.FT. :: 28'-0" x 65'-0"

SEAVIEW III - END UNIT
PLAN 2 - 8280
FORM VA - MEDITERRANEAN MODERN
2,656 SQ.FT. :: 28'-0" x 67'-10"

3 - BUILDING STRING - FIRST FLOOR
SCALE :: 1" = 20'-0"

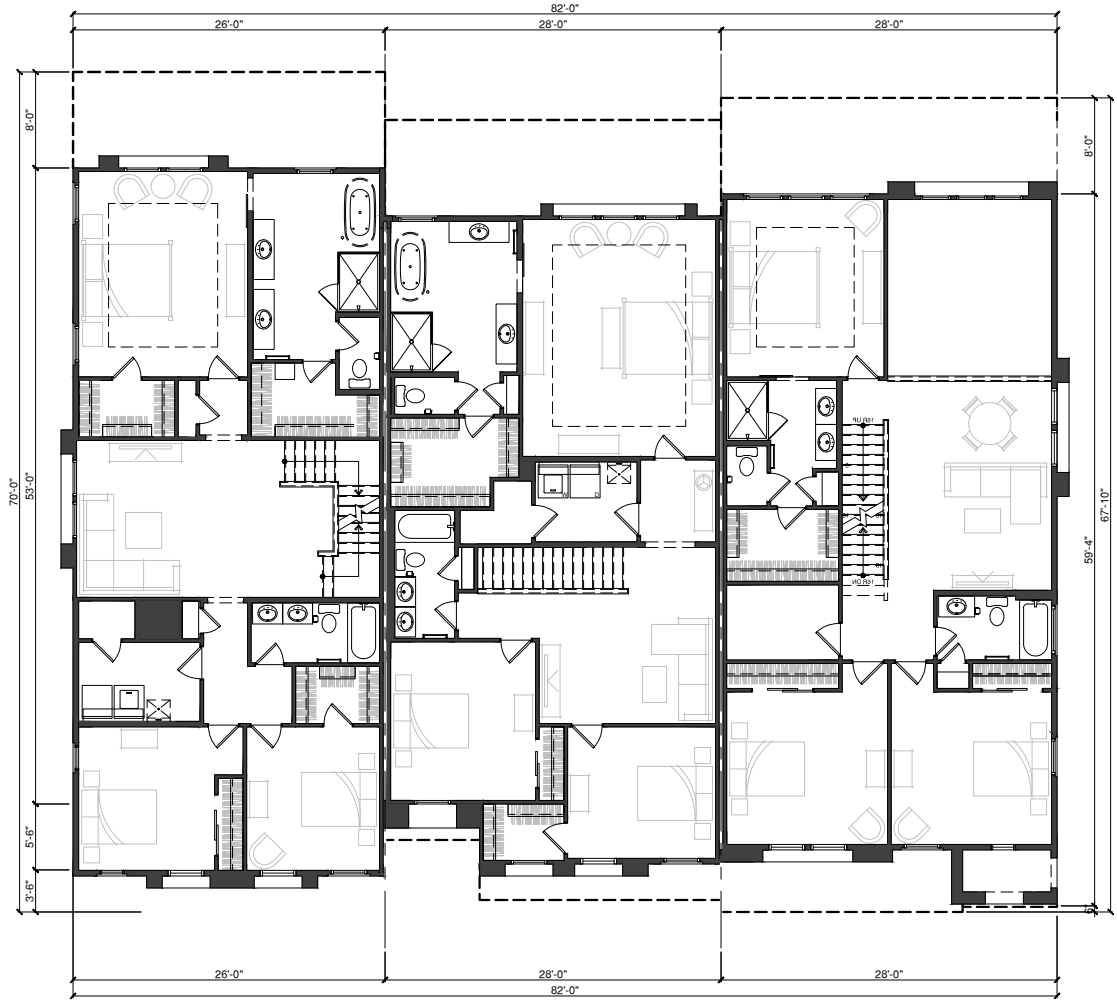


LACONIA III
PLAN 4 - 8268
FORM VA - MEDITERRANEAN MODERN
2,754 SQ.FT. :: 26'-0" x 70'-0"

AVALON II
PLAN 1 - 7739
FORM VA - MEDITERRANEAN MODERN
2,734 SQ.FT. :: 28'-0" x 65'-0"

SEAVIEW III - END UNIT
PLAN 2 - 8280
FORM VA - MEDITERRANEAN MODERN
2,656 SQ.FT. :: 28'-0" x 67'-10"

3 - BUILDING STRING - SECOND FLOOR
SCALE :: 1" = 20'-0"

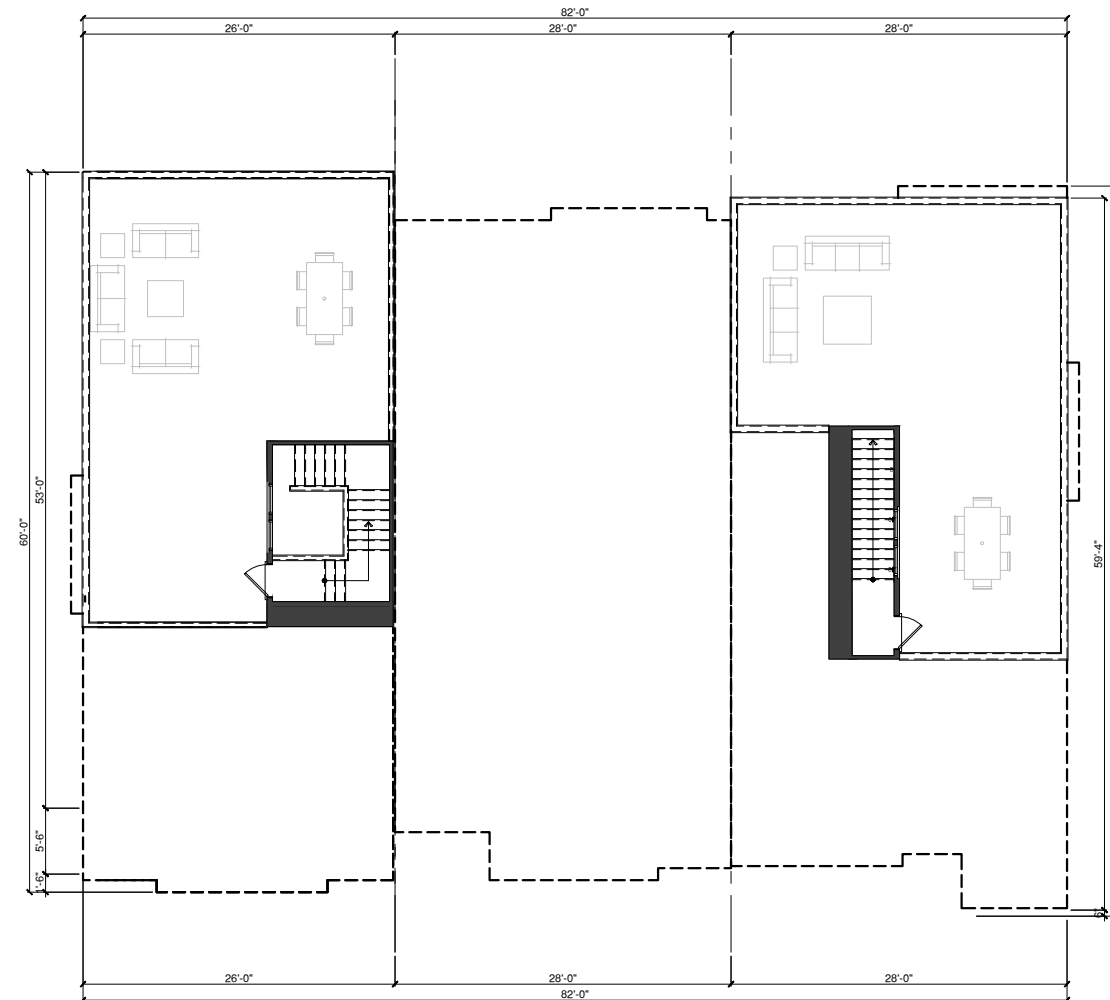


LACONIA III
PLAN 4 - 8268
 FORM VA - MEDITERRANEAN MODERN
 2,754 SQ.FT. :: 26'-0" x 70'-0"

AVALON II
PLAN 1 - 7739
 FORM VA - MEDITERRANEAN MODERN
 2,734 SQ.FT. :: 28'-0" x 65'-0"

SEAVIEW III - END UNIT
PLAN 2 - 8280
 FORM VA - MEDITERRANEAN MODERN
 2,656 SQ.FT. :: 28'-0" x 67'-10"

3 - BUILDING STRING - THIRD FLOOR
 SCALE :: 1" = 20'-0"

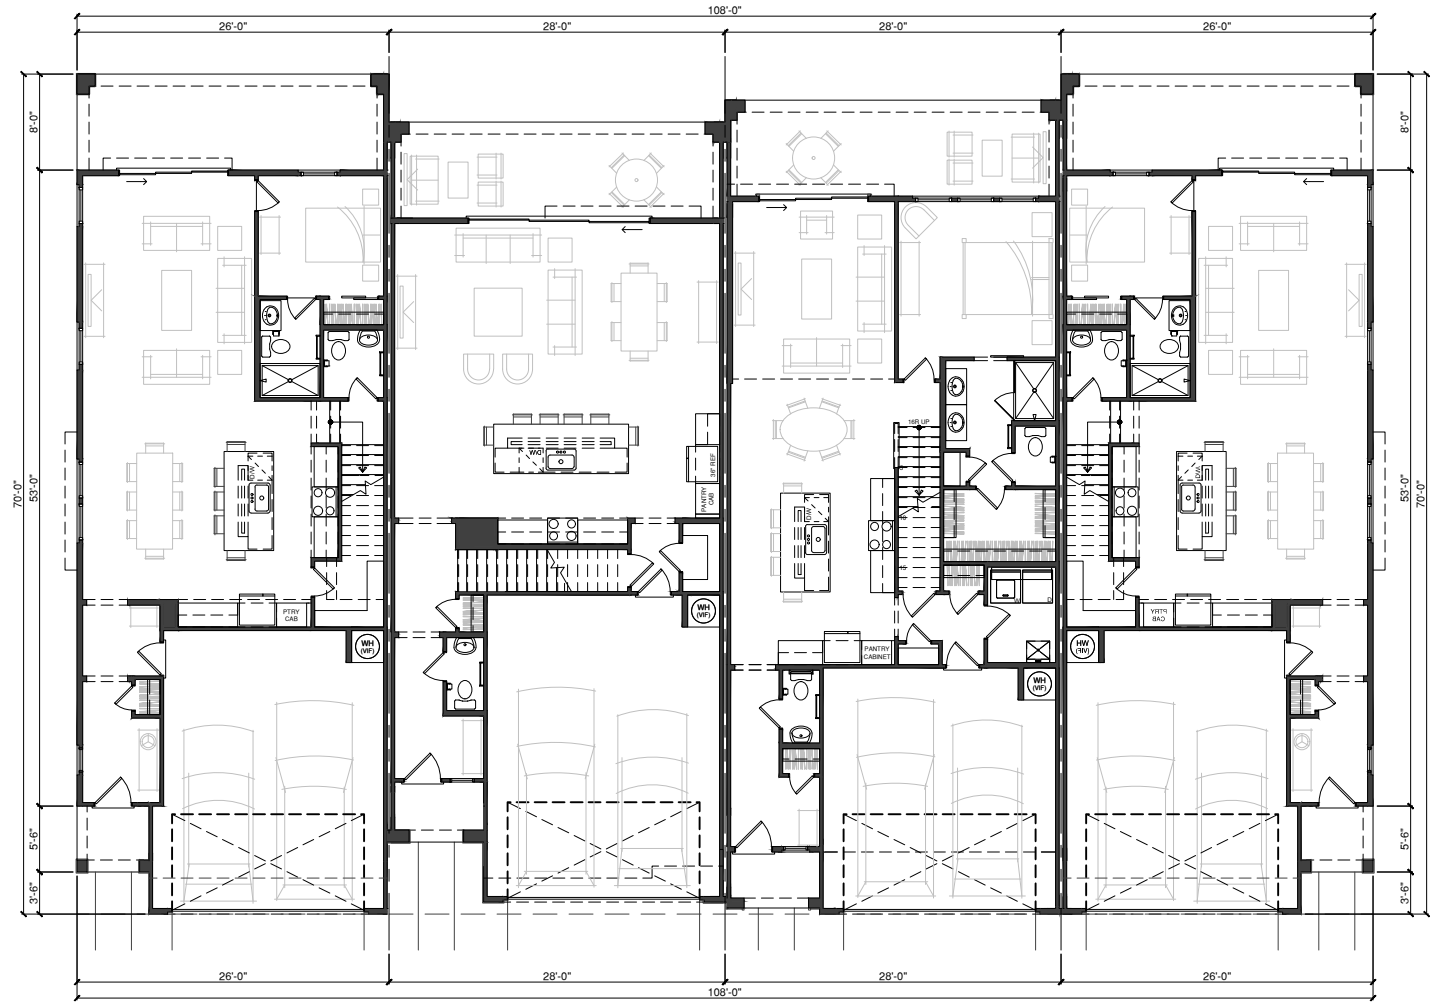


**LACONIA III
PLAN 4 - 8268**
FORM VA - MEDITERRANEAN MODERN
2,754 SQ.FT. :: 26'-0" x 70'-0"

**AVALON II
PLAN 1 - 7739**
FORM VA - MEDITERRANEAN MODERN
2,480 SQ.FT. :: 28'-0" x 65'-0"

**SEAVIEW III - INTERIOR UNIT
PLAN 3 - 8277**
FORM VA - MEDITERRANEAN MODERN
2,656 SQ.FT. :: 28'-0" x 67'-10"

**LACONIA III
PLAN 4 - 8268**
FORM VA - MEDITERRANEAN MODERN
2,754 SQ.FT. :: 26'-0" x 70'-0"

4 - BUILDING STRING - FIRST FLOOR
SCALE :: 1" = 20'-0"

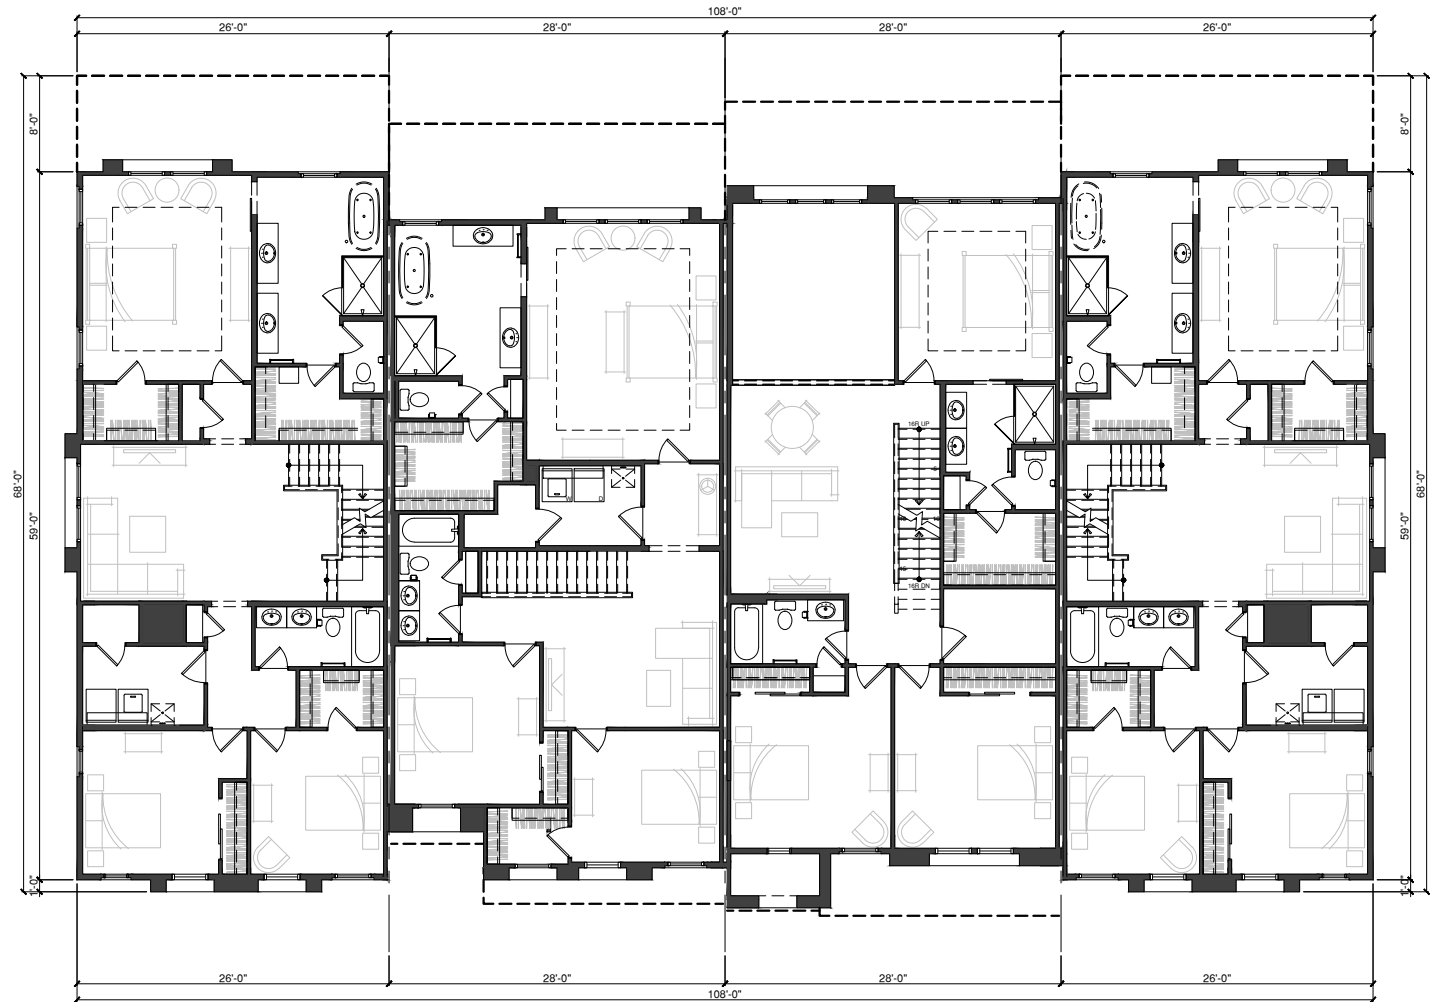


LACONIA III
PLAN 4 - 8268
FORM VA - MEDITERRANEAN MODERN
2,754 SQ.FT. :: 26'-0" x 70'-0"

AVALON II
PLAN 1 - 7739
FORM VA - MEDITERRANEAN MODERN
2,480 SQ.FT. :: 28'-0" x 65'-0"

SEAVIEW III - INTERIOR UNIT
PLAN 3 - 8277
FORM VA - MEDITERRANEAN MODERN
2,656 SQ.FT. :: 28'-0" x 67'-10"

LACONIA III
PLAN 4 - 8268
FORM VA - MEDITERRANEAN MODERN
2,754 SQ.FT. :: 26'-0" x 70'-0"

4 - BUILDING STRING - SECOND FLOOR
SCALE :: 1" = 20'-0"

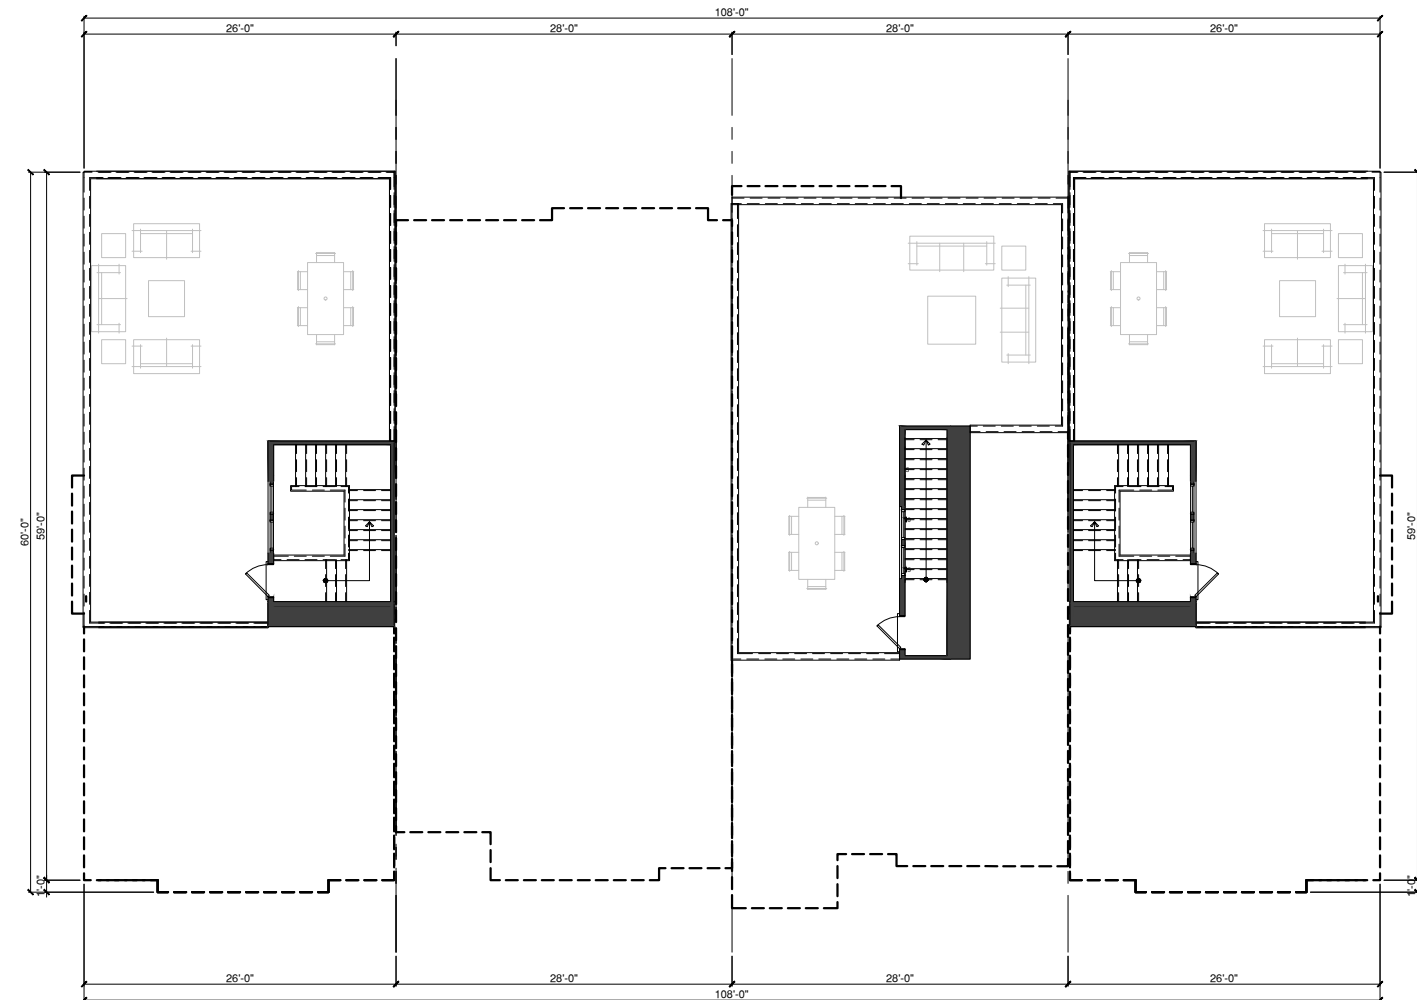


LACONIA III
PLAN 4 - 8268
 FORM VA - MEDITERRANEAN MODERN
 2,754 SQ.FT. :: 26'-0" x 70'-0"

AVALON II
PLAN 1 - 7739
 FORM VA - MEDITERRANEAN MODERN
 2,480 SQ.FT. :: 28'-0" x 65'-0"

SEAVIEW III - INTERIOR UNIT
PLAN 3 - 8277
 FORM VA - MEDITERRANEAN MODERN
 2,656 SQ.FT. :: 28'-0" x 67'-10"

LACONIA III
PLAN 4 - 8268
 FORM VA - MEDITERRANEAN MODERN
 2,754 SQ.FT. :: 26'-0" x 70'-0"

4 - BUILDING STRING - THIRD FLOOR
 SCALE :: 1" = 20'-0"

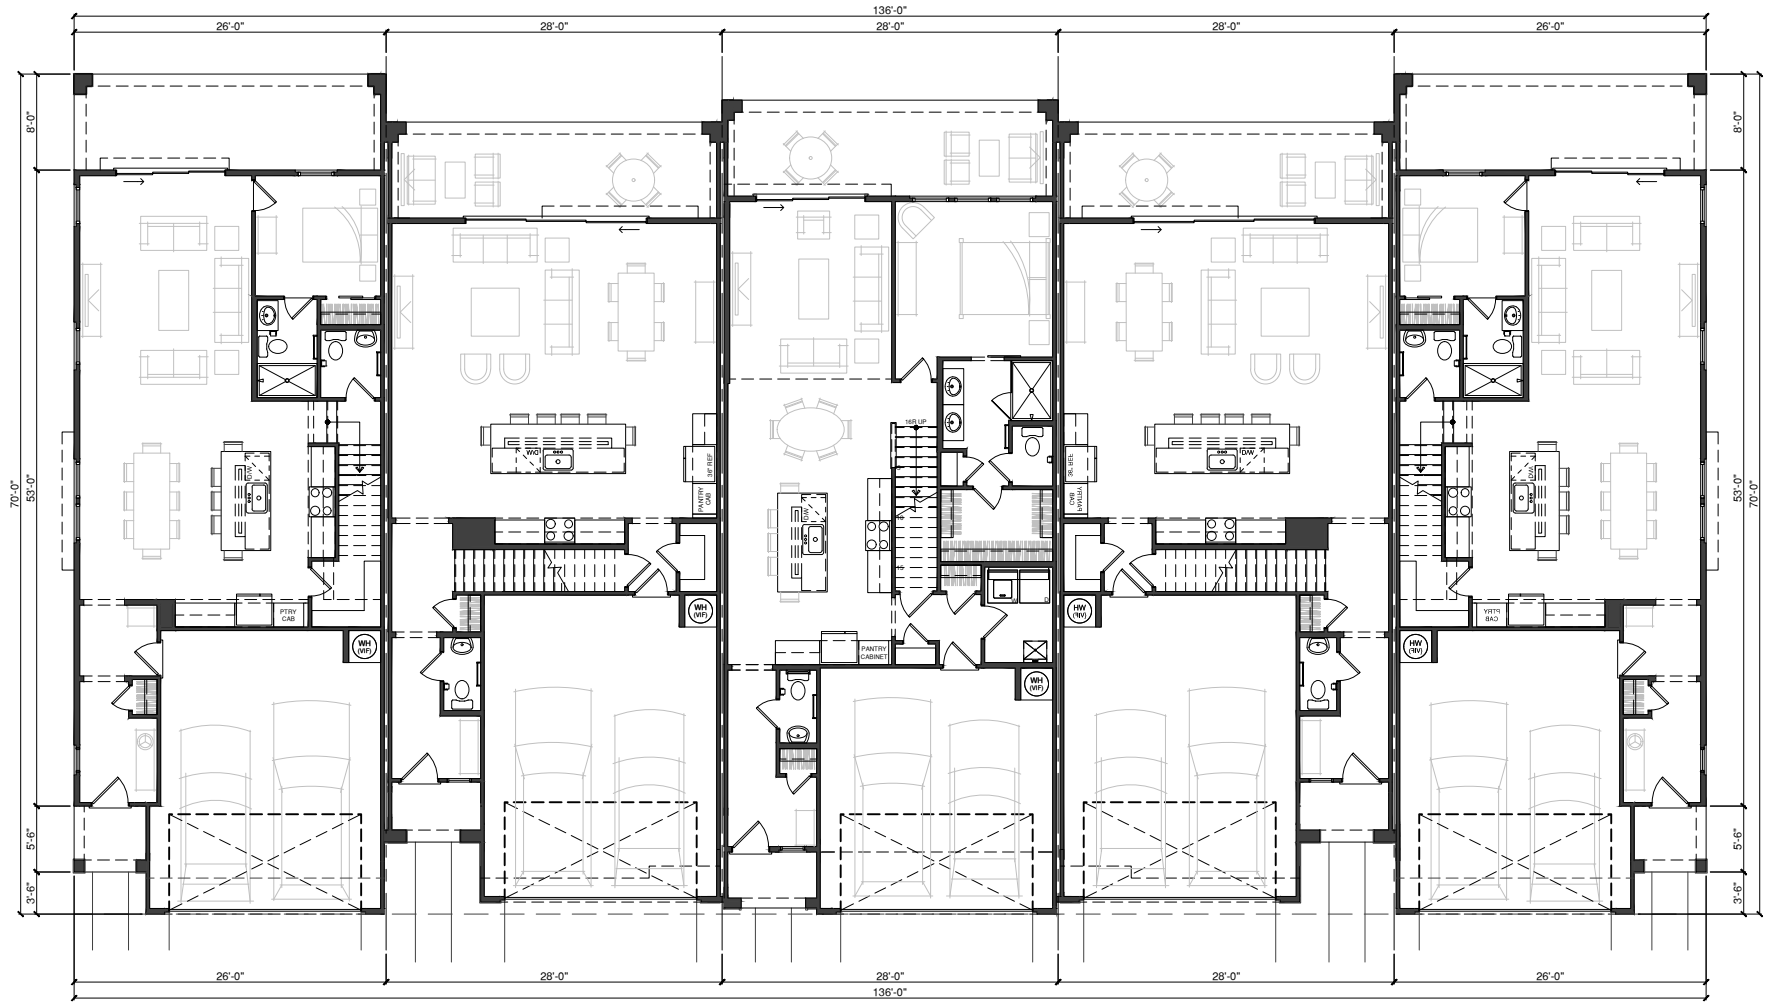

**LACONIA III
PLAN 4 - 8268**
FORM VA - MEDITERRANEAN MODERN
2,754 SQ.FT. :: 26'-0" x 70'-0"


**AVALON II
PLAN 1 - 7739**
FORM VA - MEDITERRANEAN MODERN
2,480 SQ.FT. :: 28'-0" x 65'-0"

**SEAVIEW III - INTERIOR UNIT
PLAN 3 - 8277**
FORM VA - MEDITERRANEAN MODERN
2,656 SQ.FT. :: 28'-0" x 67'-10"

**AVALON II
PLAN 1 - 7739**
FORM VA - MEDITERRANEAN MODERN
2,480 SQ.FT. :: 28'-0" x 65'-0"

**LACONIA III
PLAN 4 - 8268**
FORM VA - MEDITERRANEAN MODERN
2,754 SQ.FT. :: 26'-0" x 70'-0"

5 - BUILDING STRING - FIRST FLOOR
SCALE :: 1" = 20'-0"

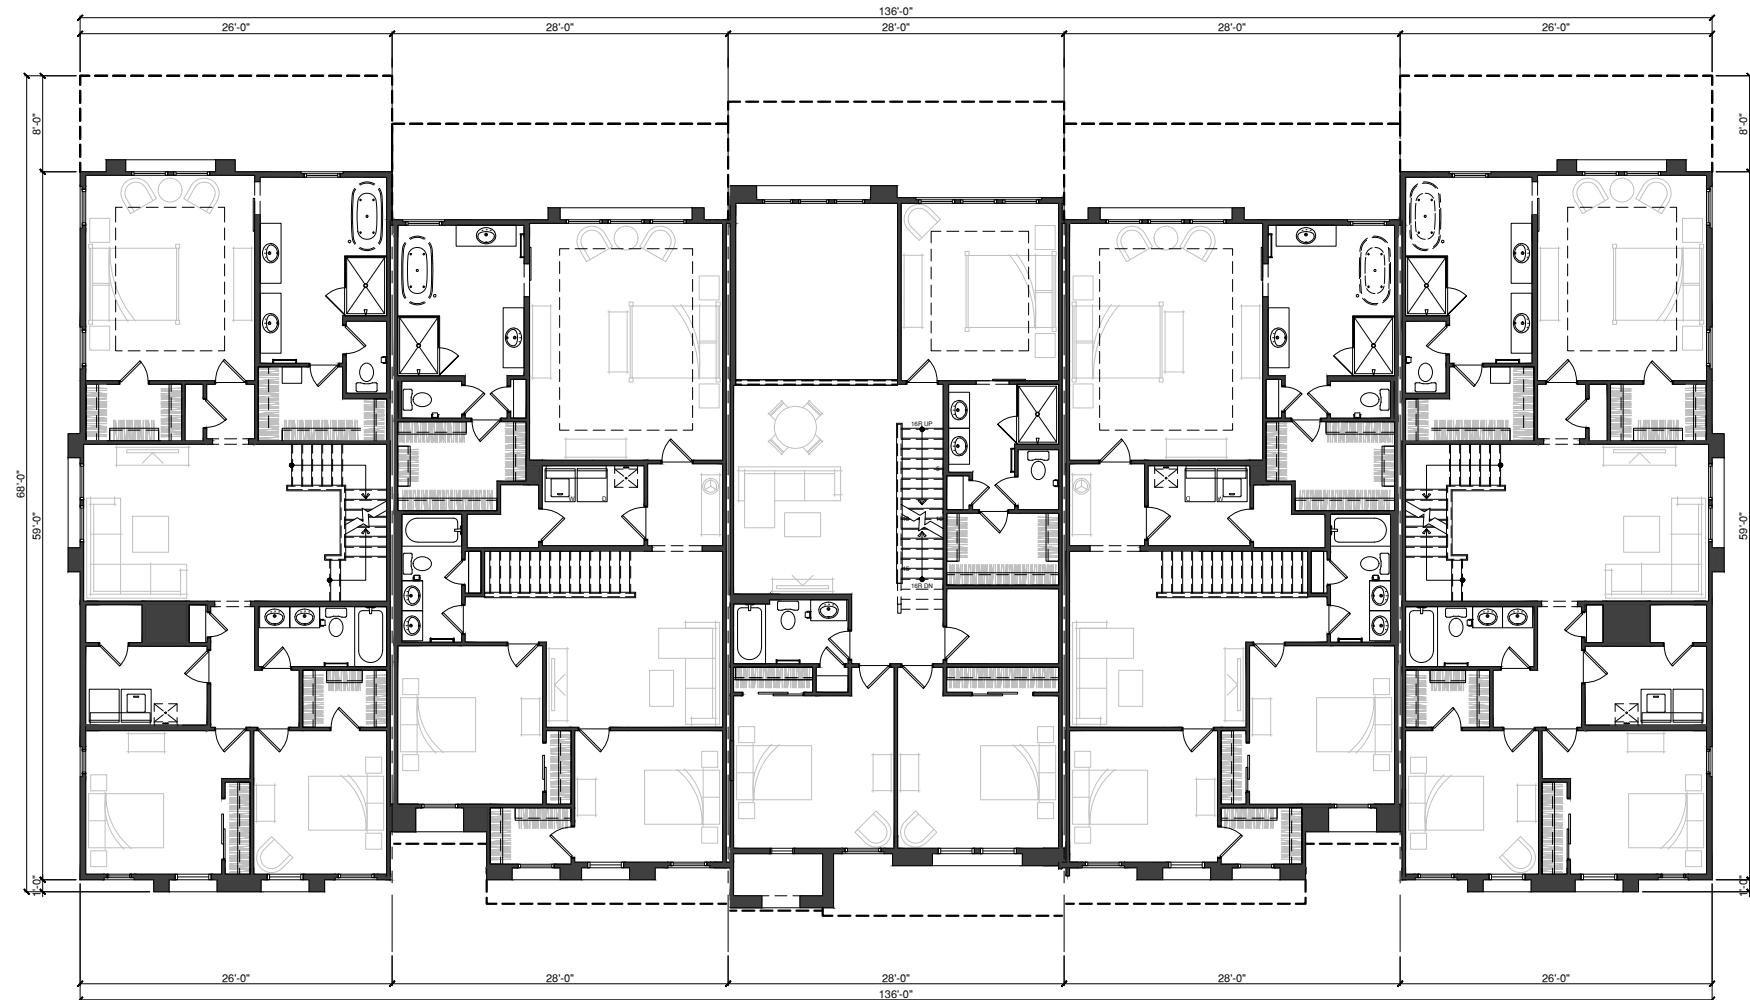

**LACONIA III
PLAN 4 - 8268**

FORM VA - MEDITERRANEAN MODERN
2,754 SQ.FT. :: 26'-0" x 70'-0"

**AVALON II
PLAN 1 - 7739**

FORM VA - MEDITERRANEAN MODERN
2,480 SQ.FT. :: 28'-0" x 65'-0"

**SEAVIEW III - INTERIOR UNIT
PLAN 3 - 8277**

FORM VA - MEDITERRANEAN MODERN
2,656 SQ.FT. :: 28'-0" x 67'-10"


**AVALON II
PLAN 1 - 7739**

FORM VA - MEDITERRANEAN MODERN
2,480 SQ.FT. :: 28'-0" x 65'-0"

**LACONIA III
PLAN 4 - 8268**

FORM VA - MEDITERRANEAN MODERN
2,754 SQ.FT. :: 26'-0" x 70'-0"

5 - BUILDING STRING - SECOND FLOOR
SCALE :: 1" = 20'-0"

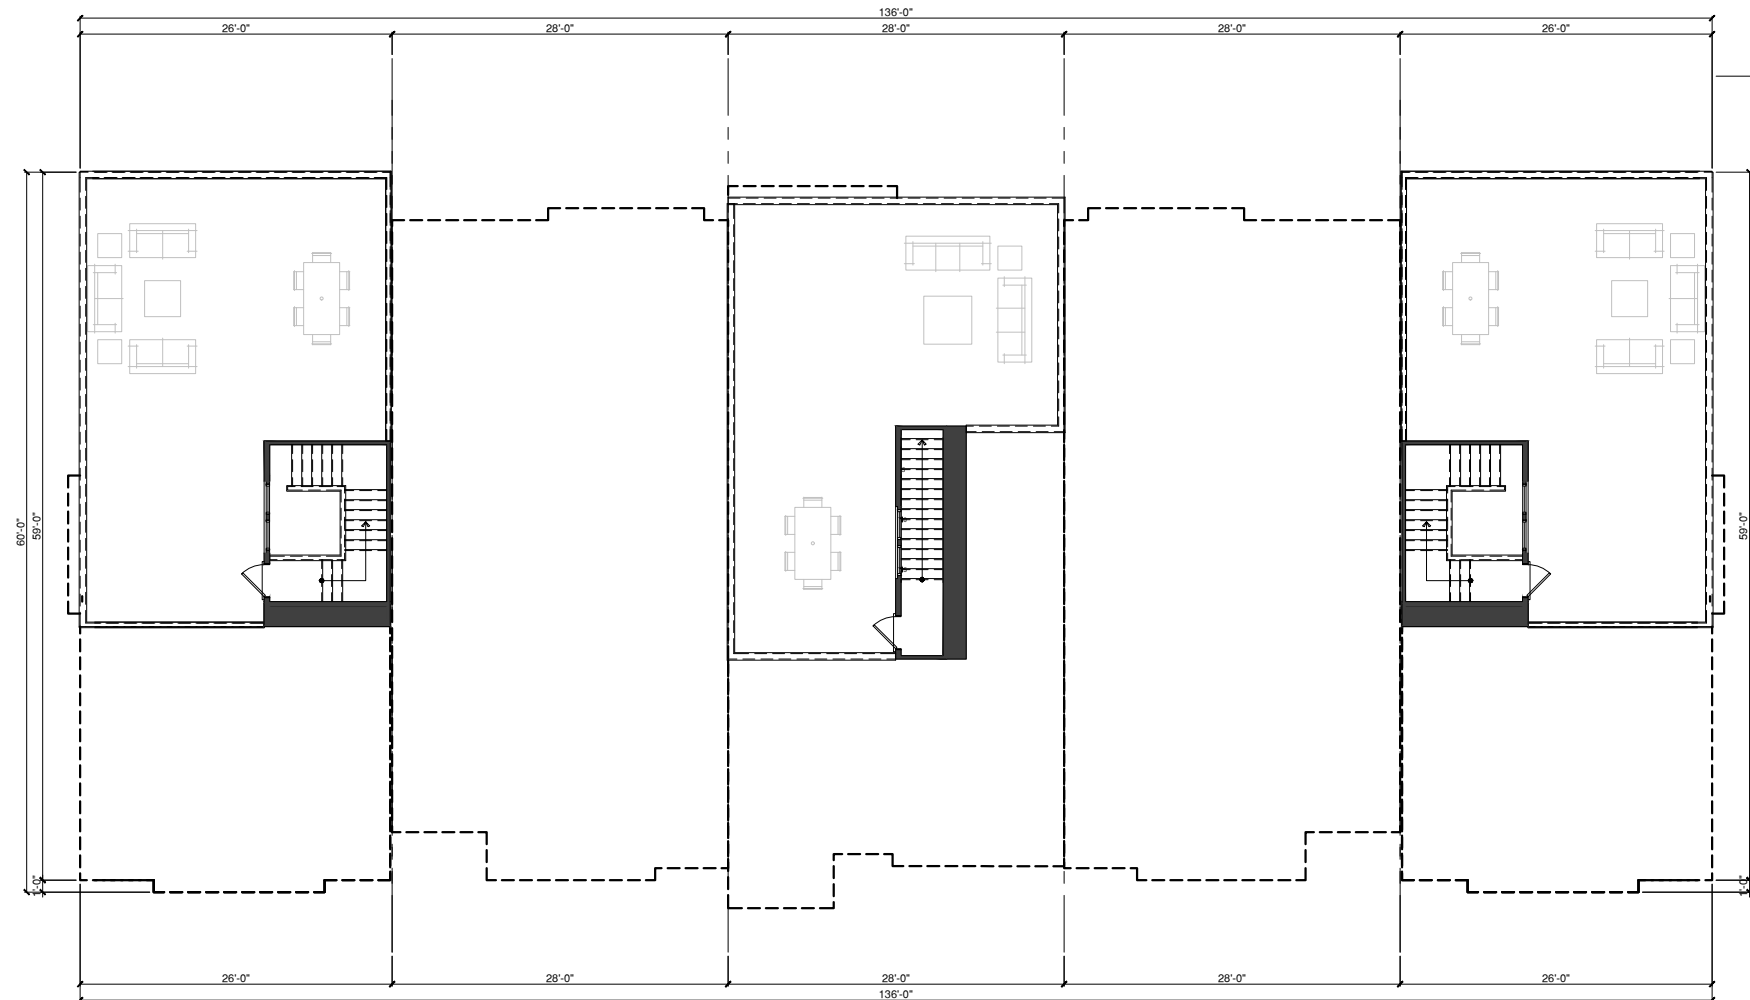

**LACONIA III
PLAN 4 - 8268**

FORM VA - MEDITERRANEAN MODERN
2,754 SQ.FT. :: 26'-0" x 70'-0"

**AVALON II
PLAN 1 - 7739**

FORM VA - MEDITERRANEAN MODERN
2,480 SQ.FT. :: 28'-0" x 65'-0"

**SEAVIEW III - INTERIOR UNIT
PLAN 3 - 8277**

FORM VA - MEDITERRANEAN MODERN
2,656 SQ.FT. :: 28'-0" x 67'-10"

**AVALON II
PLAN 1 - 7739**

FORM VA - MEDITERRANEAN MODERN
2,480 SQ.FT. :: 28'-0" x 65'-0"

**LACONIA III
PLAN 4 - 8268**

FORM VA - MEDITERRANEAN MODERN
2,754 SQ.FT. :: 26'-0" x 70'-0"

5 - BUILDING STRING - THIRD FLOOR
SCALE :: 1" = 20'-0"