




1 PRIMARY ENTRY GATE / PORTAL ELEVATION
SCALE: 1/2" = 1'-0"

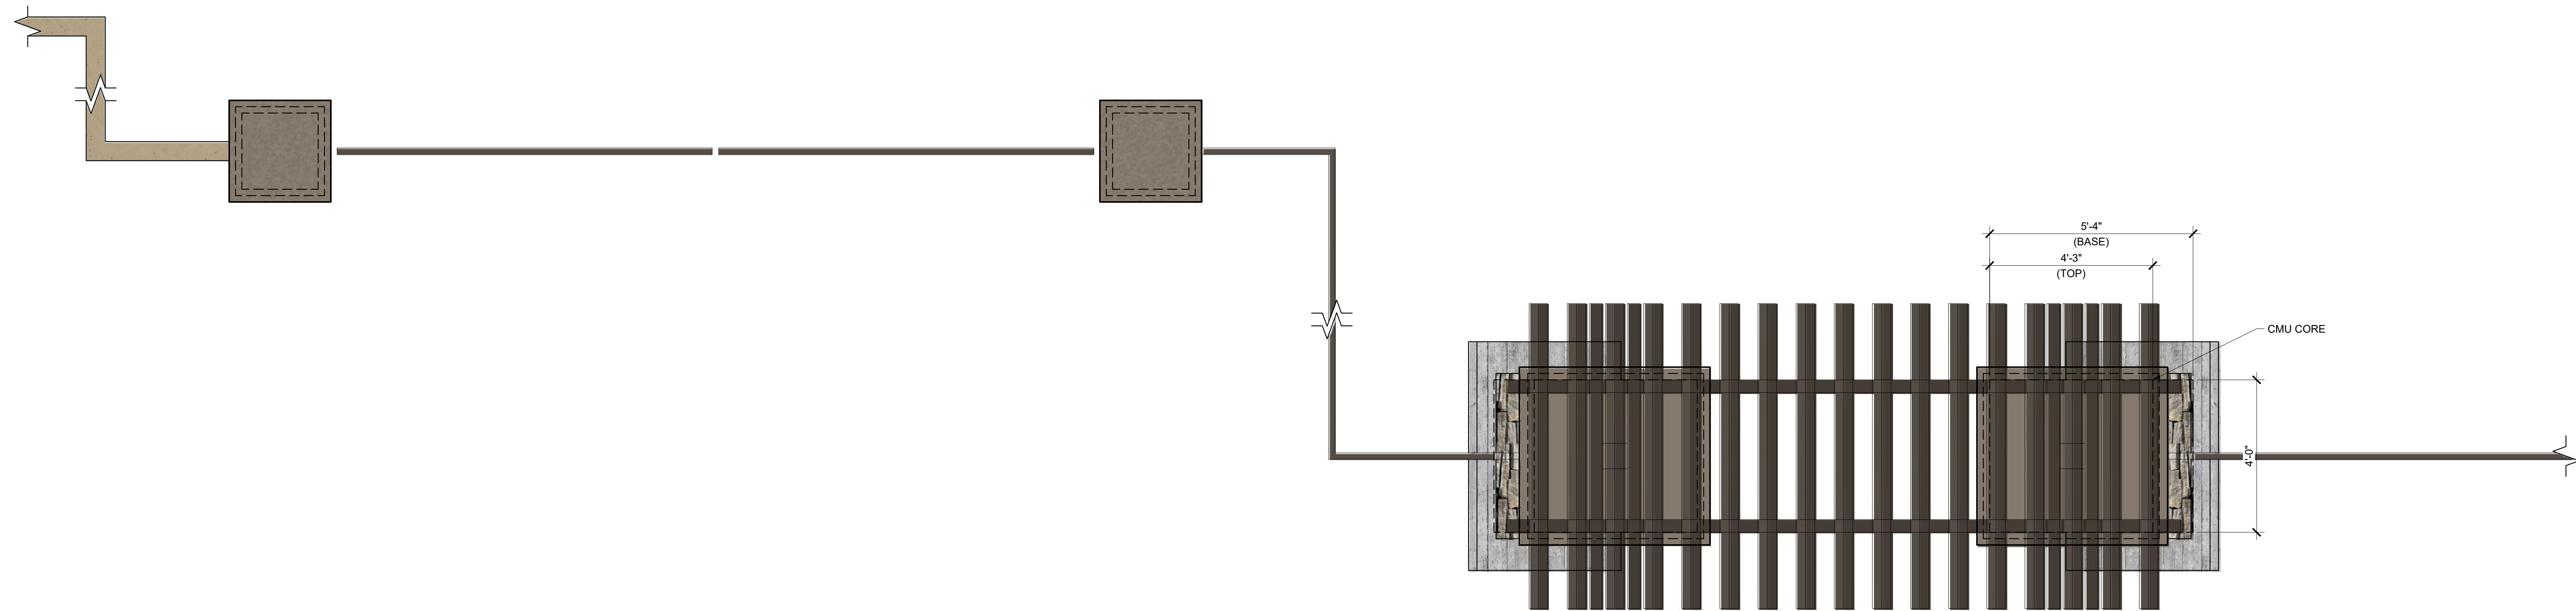

2 PRIMARY ENTRY GATE / PORTAL PLAN
SCALE: 1/2" = 1'-0"

Copyright RVI

Aerial Photography Date: ###




SAND STUCCO FINISH
COLOR: DUNN EDWARDS 'FINE GRAIN' DE6213




CONCRETE CAPS & GATE INSETS
COLOR: DUNN EDWARDS 'WOODEN PEG' DE6215



STEEL:
COLOR: DUNN EDWARDS 'MINK' DE6392

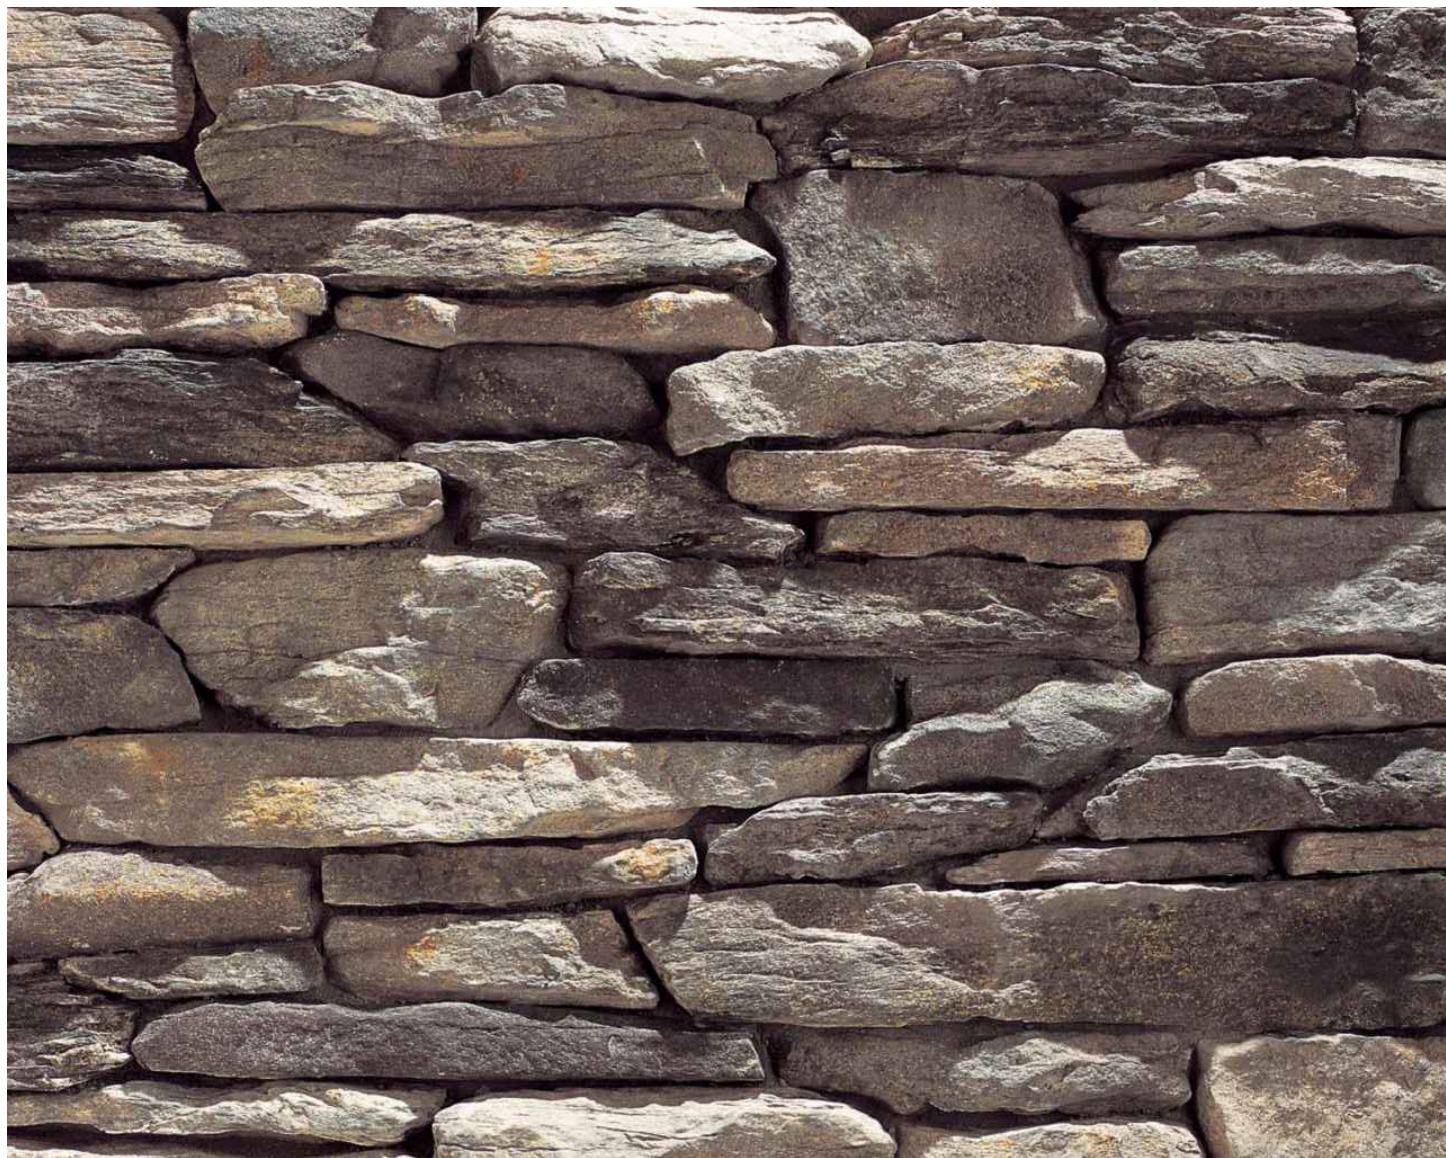

STONE VENEER
MANUFACTURER: ELDORADO STONE
COLOR: BLUFFSTONE 'MINERET'

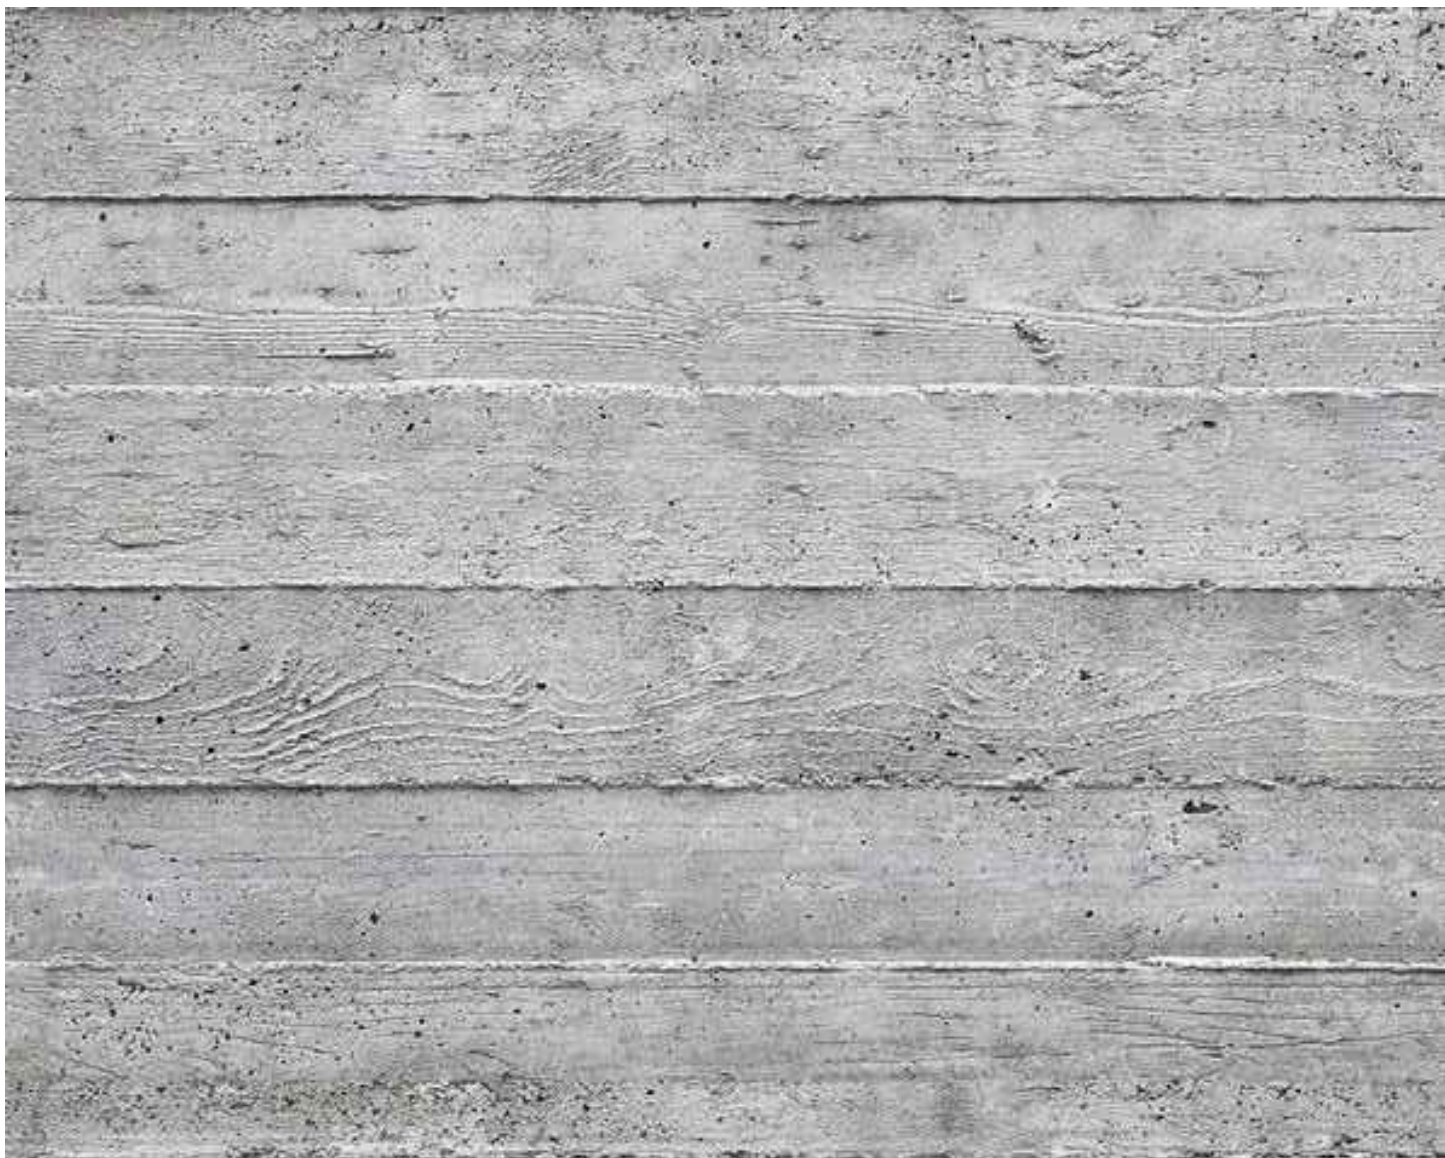

BOARD FORMED CONCRETE
COLOR: NATURAL CONCRETE COLOR