






1 ENTRY MONUMENT ELEVATION
SCALE: 1/2" = 1'-0"

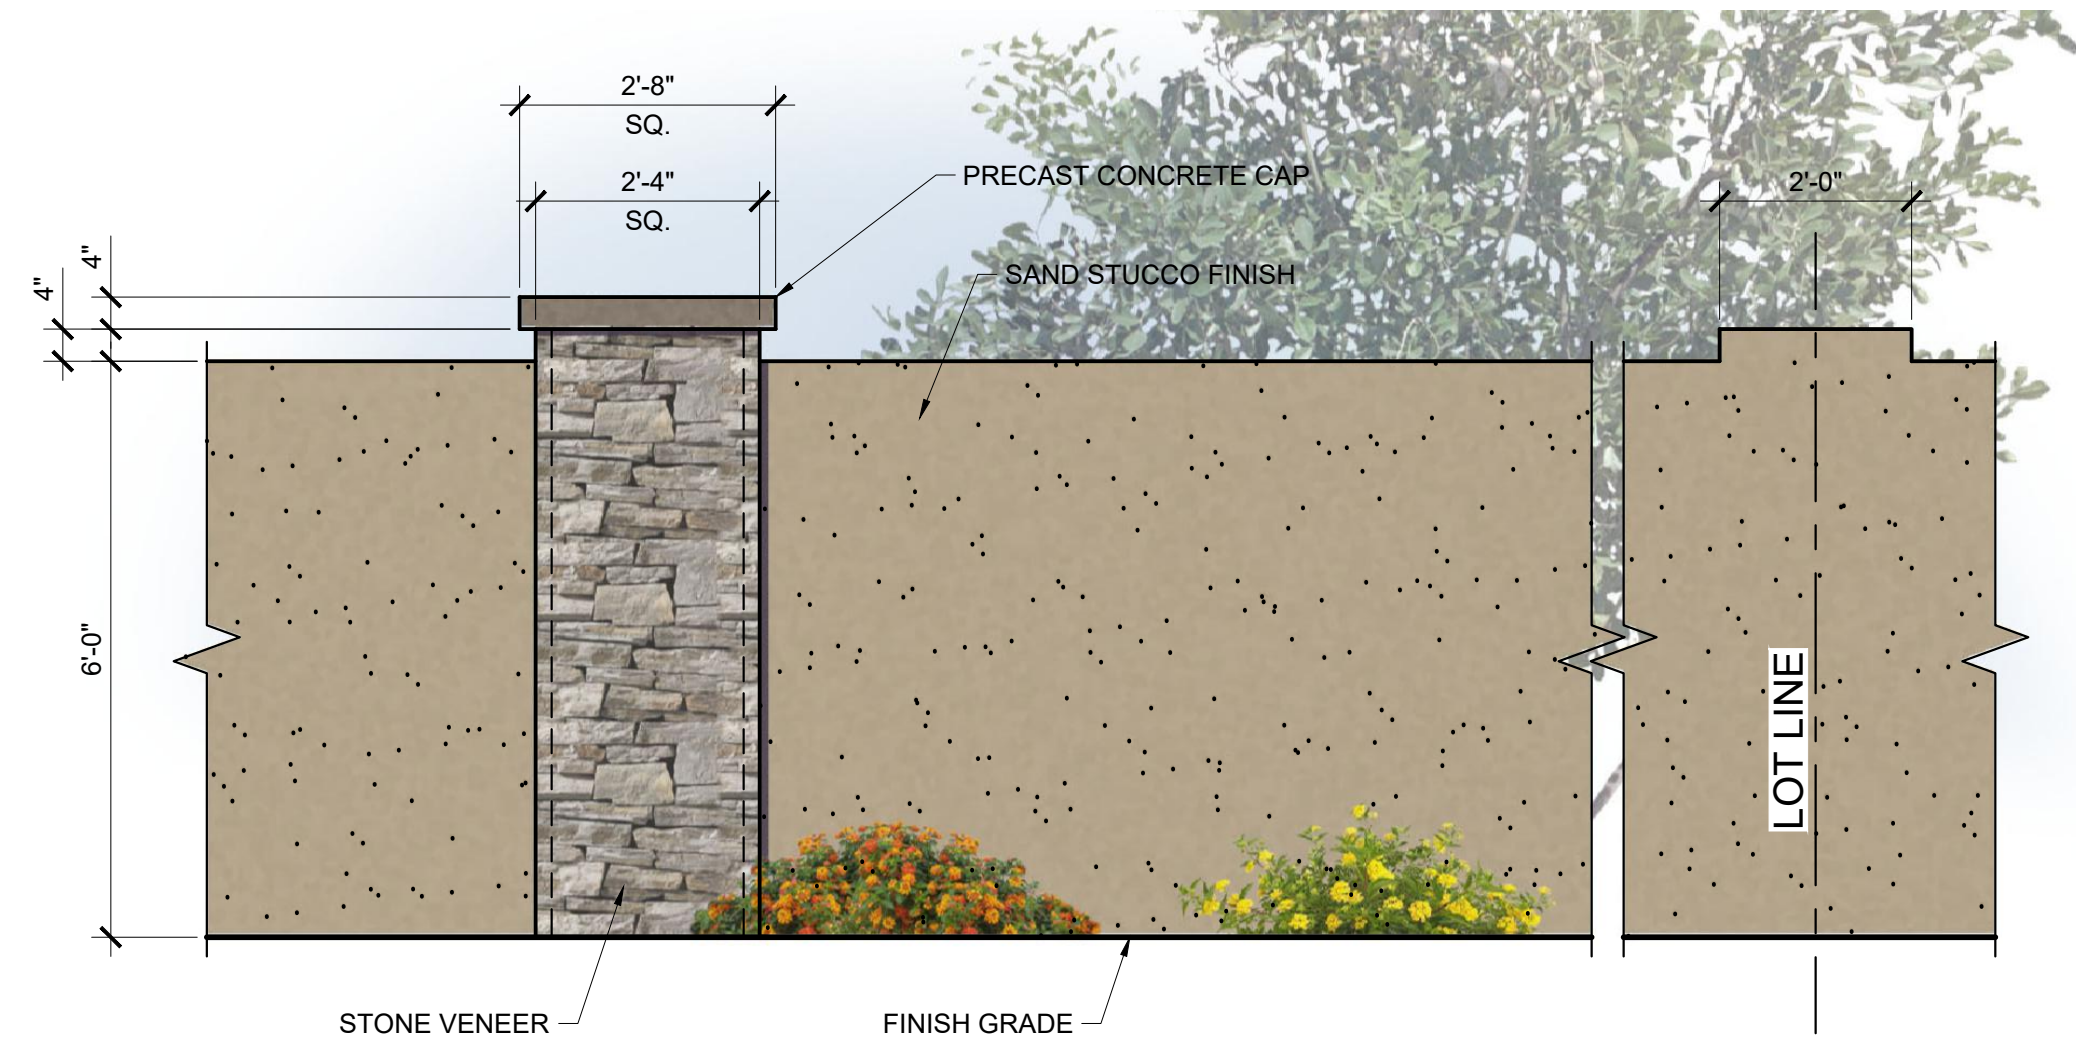


2 THEME WALL ELEVATION
SCALE: 1/2" = 1'-0"

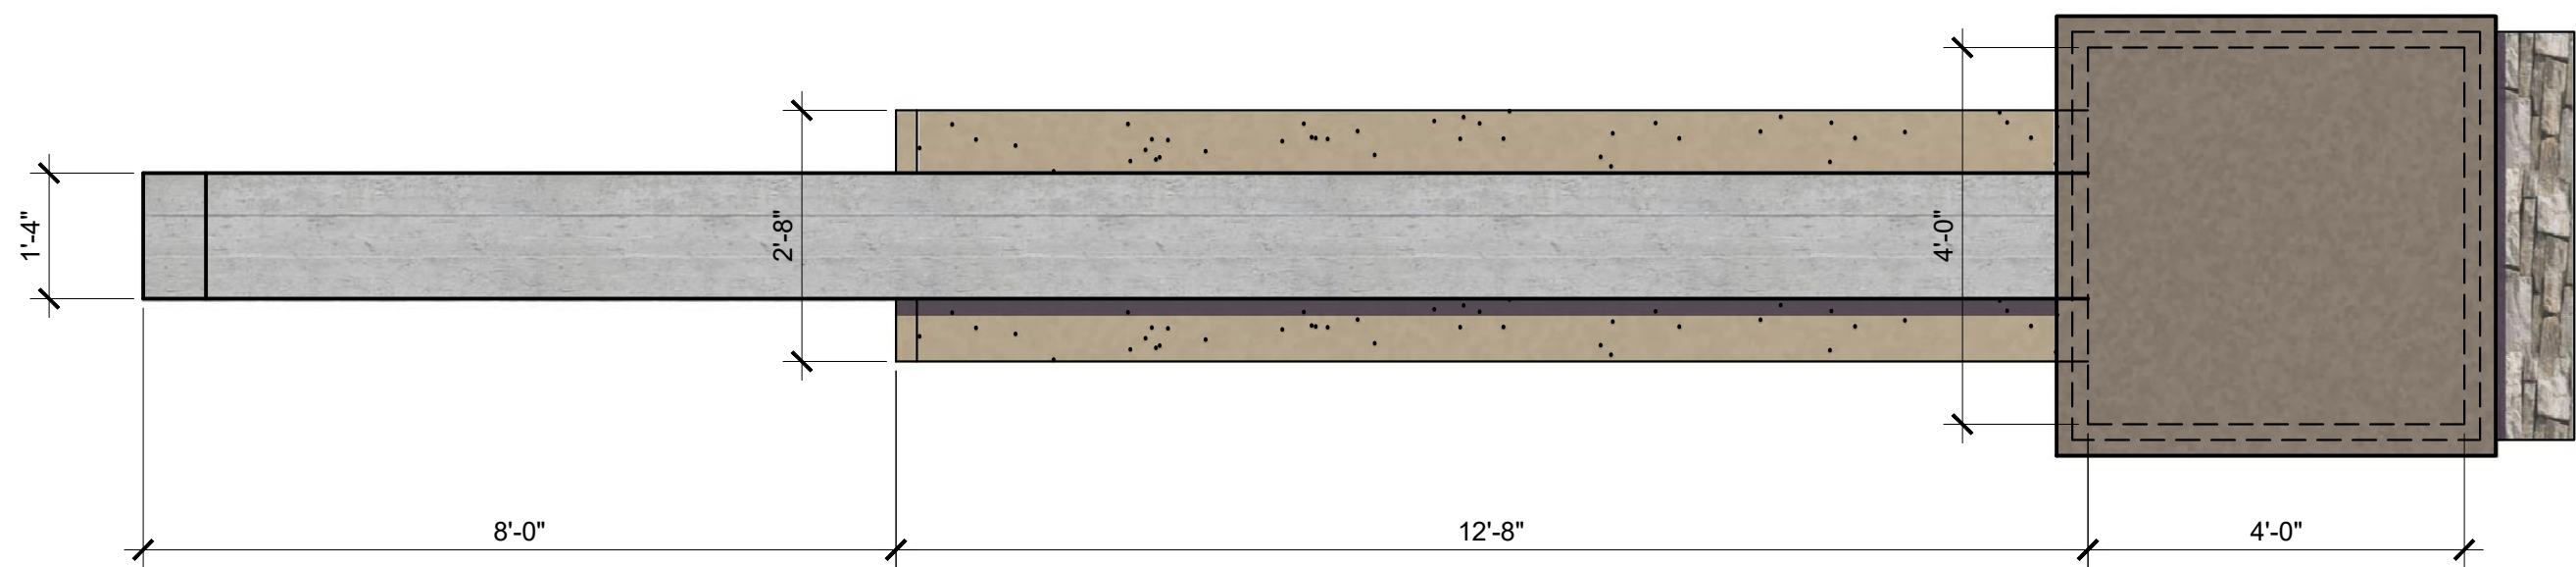


3 ENTRY MONUMENT PLAN
SCALE: 1/2" = 1'-0"

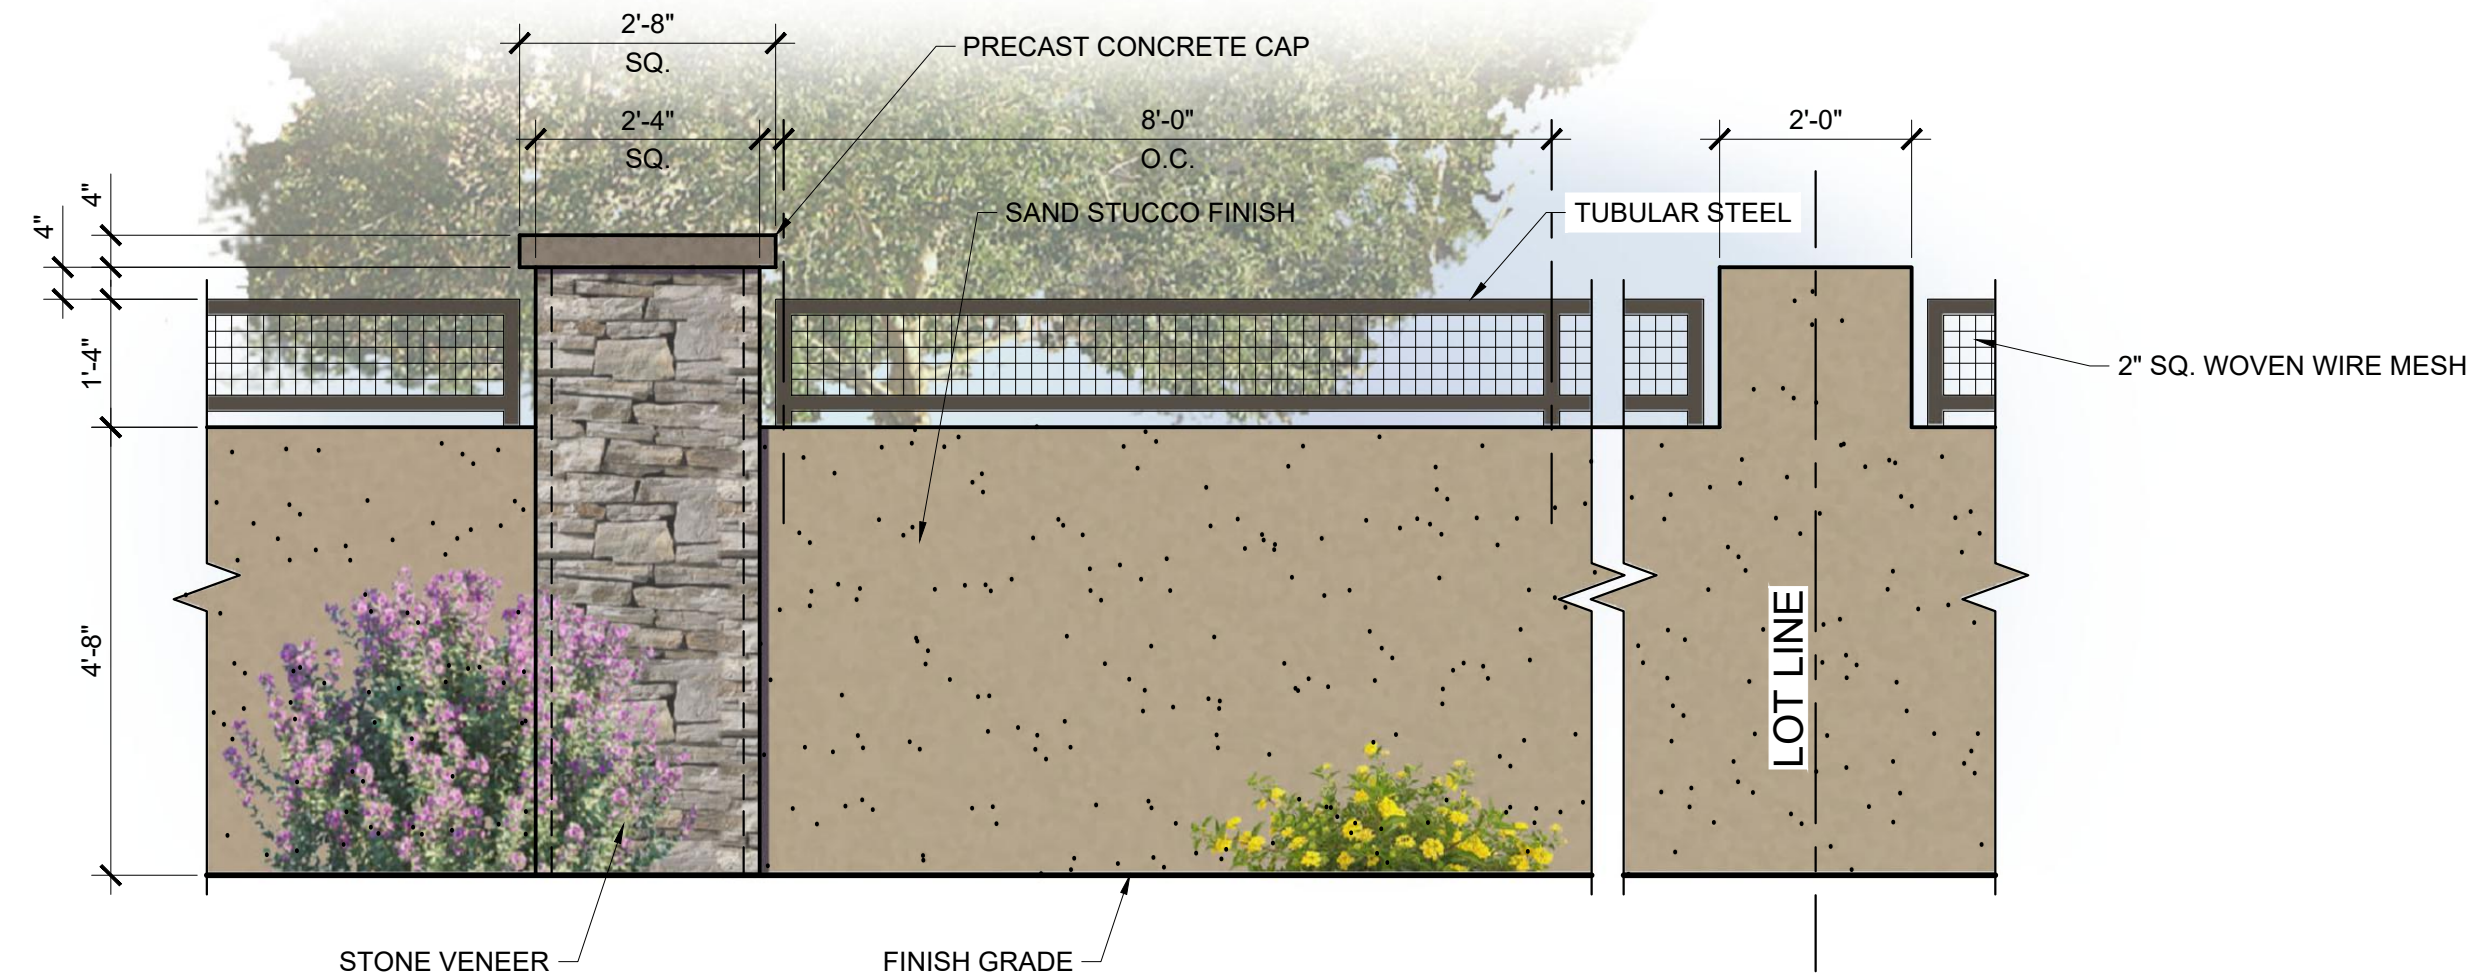

4 22% VIEW WALL ELEVATION
SCALE: 1/2" = 1'-0"

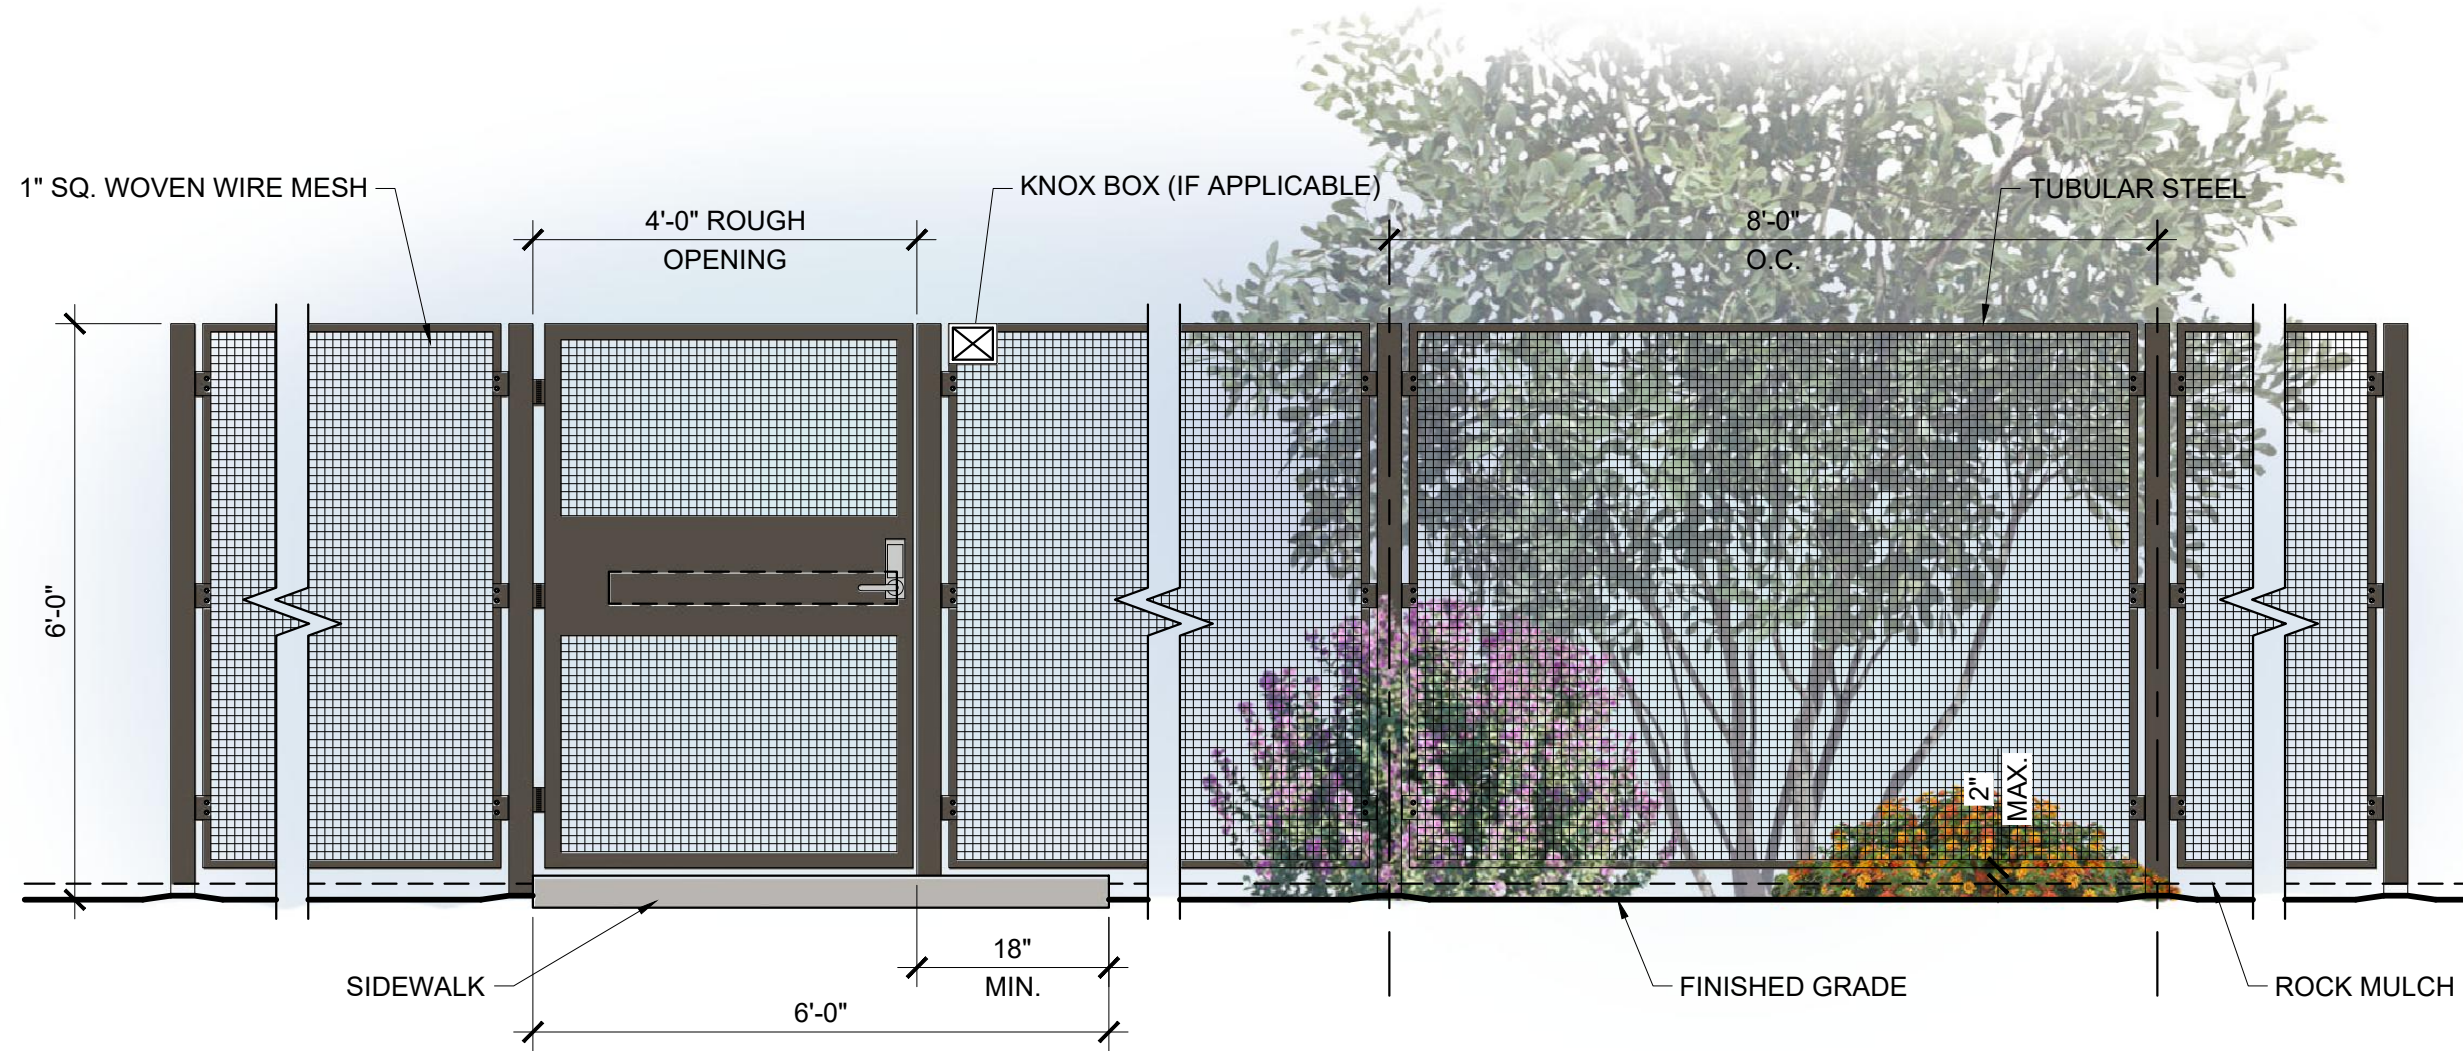

5 POOL FENCE & GATE ELEVATION
SCALE: 1/2" = 1'-0"

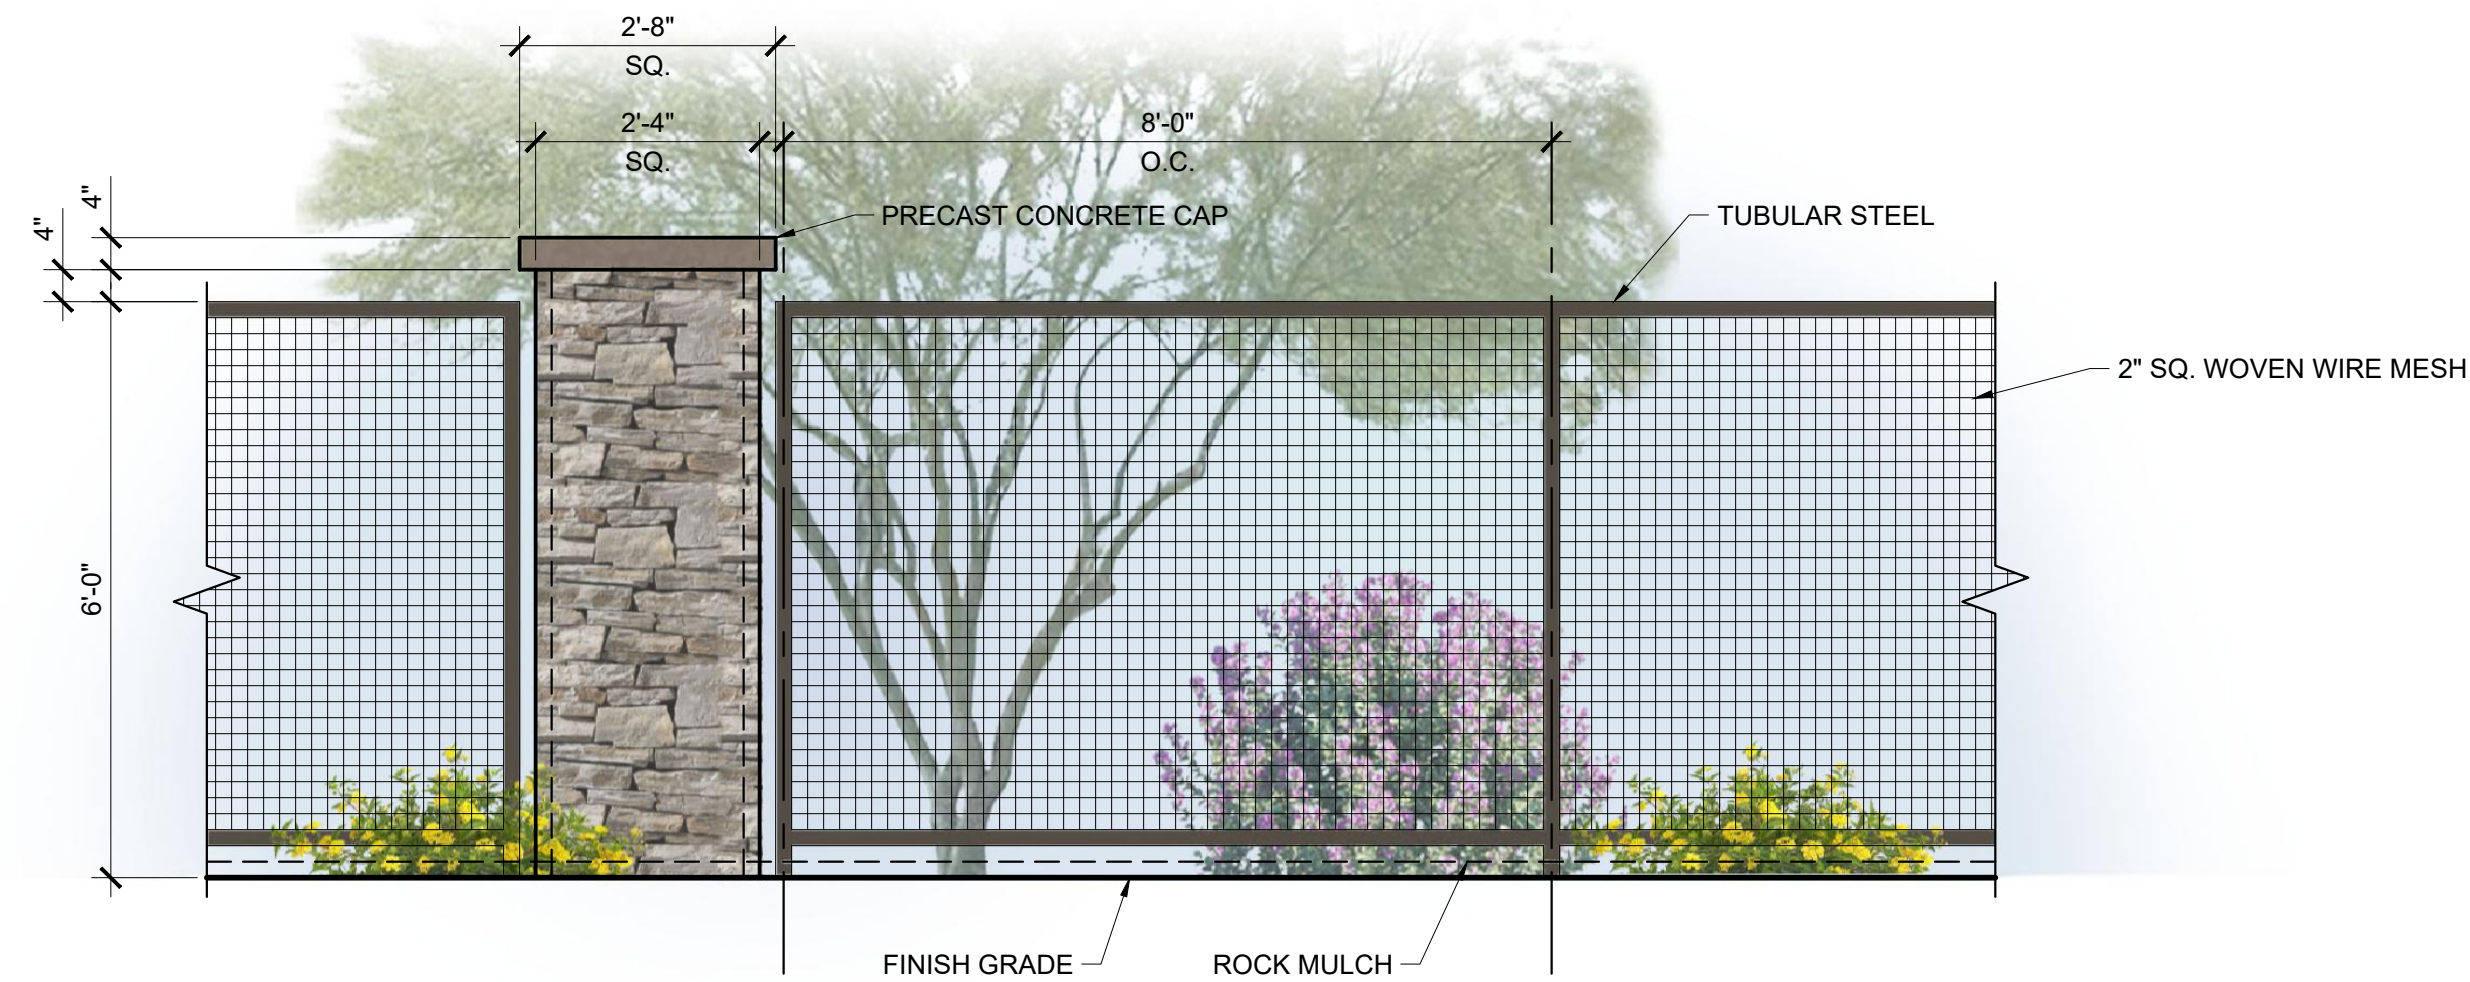

6 FULL VIEW FENCE ELEVATION
SCALE: 1/2" = 1'-0"

Copyright RVI



SILVERSTONE • HARDSCAPE DETAILS

SCOTTSDALE, ARIZONA
07/15/2024
24000634
KHOV

For illustrative purposes only. Subject to change without notice.