


Minimum Private Outdoor Open Space:
0.10 multiplied by the gross floor area of the unit.

YARD SIZE:
26'x17'
= 442 SF (16%)

YARD SIZE:
28'x21'
= 588 SF (20%)

YARD SIZE:
28'x16'-2"
= 453 SF (17%)

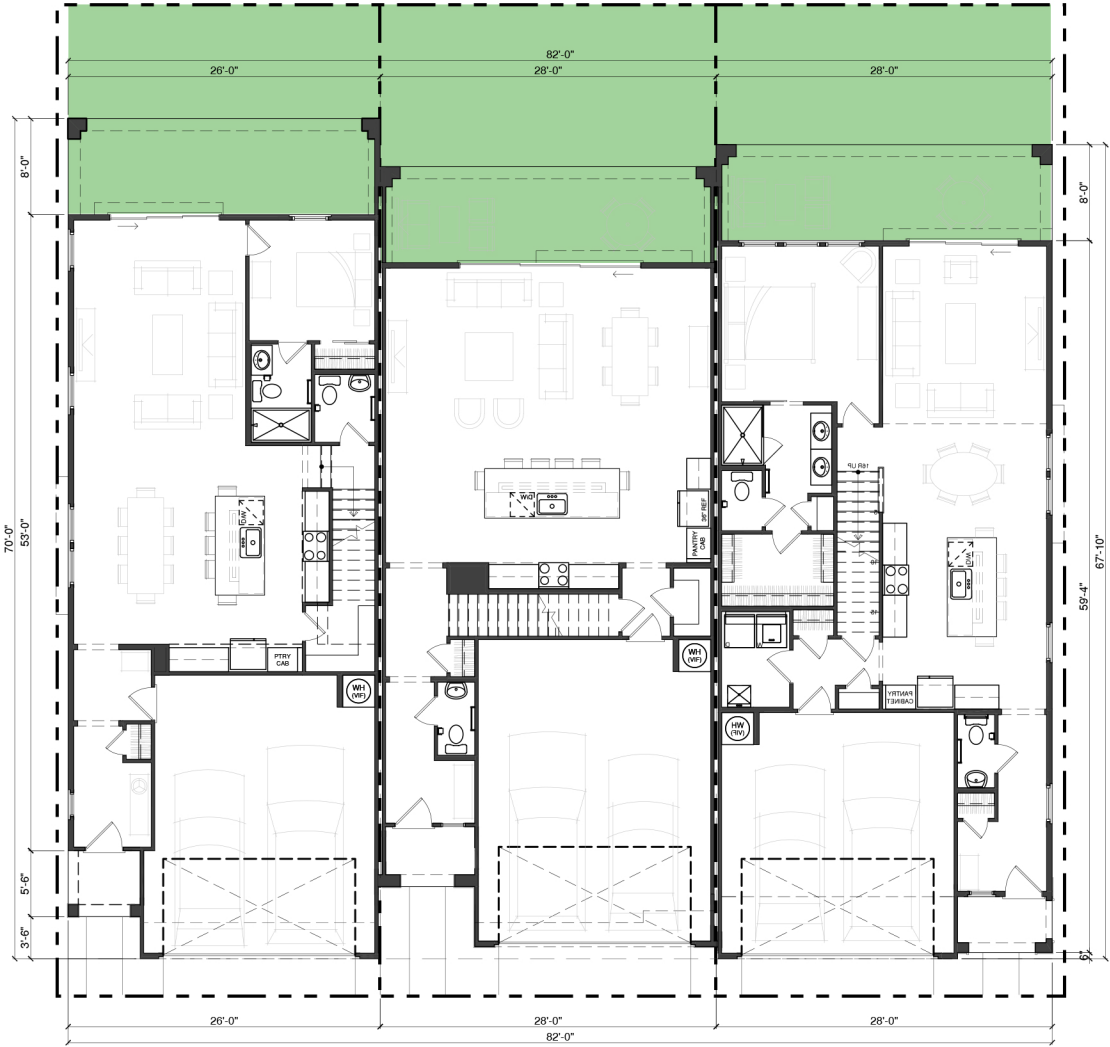

LACONIA III
PLAN 4 - 8268
FORM VA - MEDITERRANEAN MODERN
2,754 SQ.FT. :: 26'-0" x 70'-0"
LOT SIZE: 27'x82'

AVALON II
PLAN 1 - 7739
FORM VA - MEDITERRANEAN MODERN
2,734 SQ.FT. :: 28'-0" x 65'-0"
LOT SIZE: 28'x82'

SEAVIEW III - END UNIT
PLAN 2 - 8280
FORM VA - MEDITERRANEAN MODERN
2,656 SQ.FT. :: 28'-0" x 67'-10"
LOT SIZE: 29'x82'

3 - BUILDING STRING - FIRST FLOOR
SCALE :: 1" = 20'-0"

Minimum Private Outdoor Open Space:
0.10 multiplied by the gross floor area of the unit.

YARD SIZE: 26'x17' = 442 SF (16%)	YARD SIZE: 28'x21' = 588 SF (20%)	YARD SIZE: 28'x16'-2" = 453 SF (17%)	YARD SIZE: 26'x17' = 442 SF (16%)
---	---	--	---



**LACONIA III
PLAN 4 - 8268**
FORM VA - MEDITERRANEAN MODERN
2,754 SQ.FT. :: 26'-0" x 70'-0"
LOT SIZE: 27'x82'

**AVALON II
PLAN 1 - 7739**
FORM VA - MEDITERRANEAN MODERN
2,480 SQ.FT. :: 28'-0" x 65'-0"
LOT SIZE: 28'x82'

**SEAVIEW III - INTERIOR UNIT
PLAN 3 - 8277**
FORM VA - MEDITERRANEAN MODERN
2,656 SQ.FT. :: 28'-0" x 67'-10"
LOT SIZE: 28'x82'

**LACONIA III
PLAN 4 - 8268**
FORM VA - MEDITERRANEAN MODERN
2,754 SQ.FT. :: 26'-0" x 70'-0"
LOT SIZE: 27'x82'

4 - BUILDING STRING - FIRST FLOOR
SCALE :: 1" = 20'-0"

Minimum Private Outdoor Open Space:
0.10 multiplied by the gross floor area of the unit.


YARD SIZE:
26'x17'
= 442 SF (16%)

YARD SIZE:
28'x21'
= 588 SF (20%)

YARD SIZE:
28'x16'-2"
= 453 SF (17%)

YARD SIZE:
28'x21'
= 588 SF (20%)

YARD SIZE:
26'x17'
= 442 SF (16%)

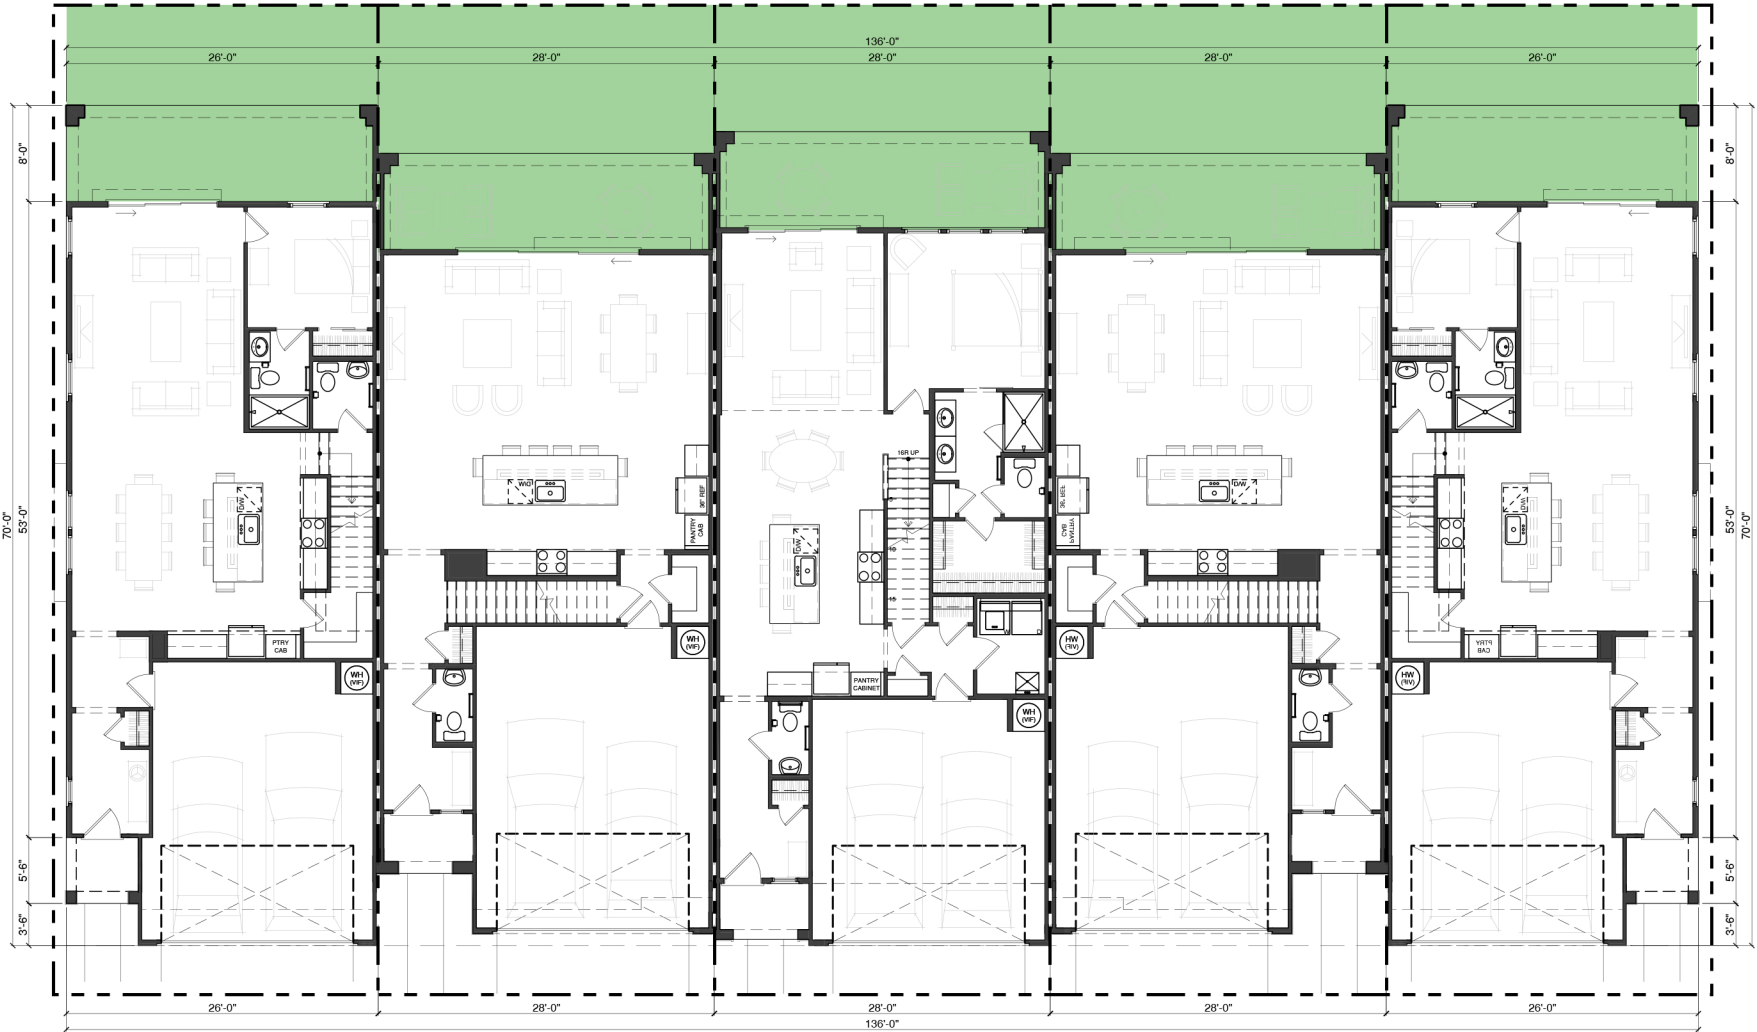

**LACONIA III
PLAN 4 - 8268**
FORM VA - MEDITERRANEAN MODERN
2,754 SQ.FT. :: 26'-0" x 70'-0"
LOT SIZE: 27'x82'

**AVALON II
PLAN 1 - 7739**
FORM VA - MEDITERRANEAN MODERN
2,480 SQ.FT. :: 28'-0" x 65'-0"
LOT SIZE: 28'x82'

**SEAVIEW III - INTERIOR UNIT
PLAN 3 - 8277**
FORM VA - MEDITERRANEAN MODERN
2,656 SQ.FT. :: 28'-0" x 67'-10"
LOT SIZE: 28'x82'

**AVALON II
PLAN 1 - 7739**
FORM VA - MEDITERRANEAN MODERN
2,480 SQ.FT. :: 28'-0" x 65'-0"
LOT SIZE: 28'x82'

**LACONIA III
PLAN 4 - 8268**
FORM VA - MEDITERRANEAN MODERN
2,754 SQ.FT. :: 26'-0" x 70'-0"
LOT SIZE: 27'x82'

5 - BUILDING STRING - FIRST FLOOR
SCALE :: 1" = 20'-0"