

I hereby certify that this plan, specification, or report was prepared by me or under my direct supervision and that I am a duly licensed architect under the laws of the State of Arizona

Signature

Typed or Printed Name

License # Date

NOT FOR
CONSTRUCTION

03/27/2025
DRB SUBMITTTAL

ORIGINAL ISSUE:

REVISIONS

No.	Description	Date
-----	-------------	------

222517

PROJECT NUMBER

KEY PLAN


BLOCK 7000

BUILDING ELEVATIONS -
B/W LINE

A.21.vd



1 EAST ELEVATION - DRB - B/W
A.21.vd 1" = 20'-0"

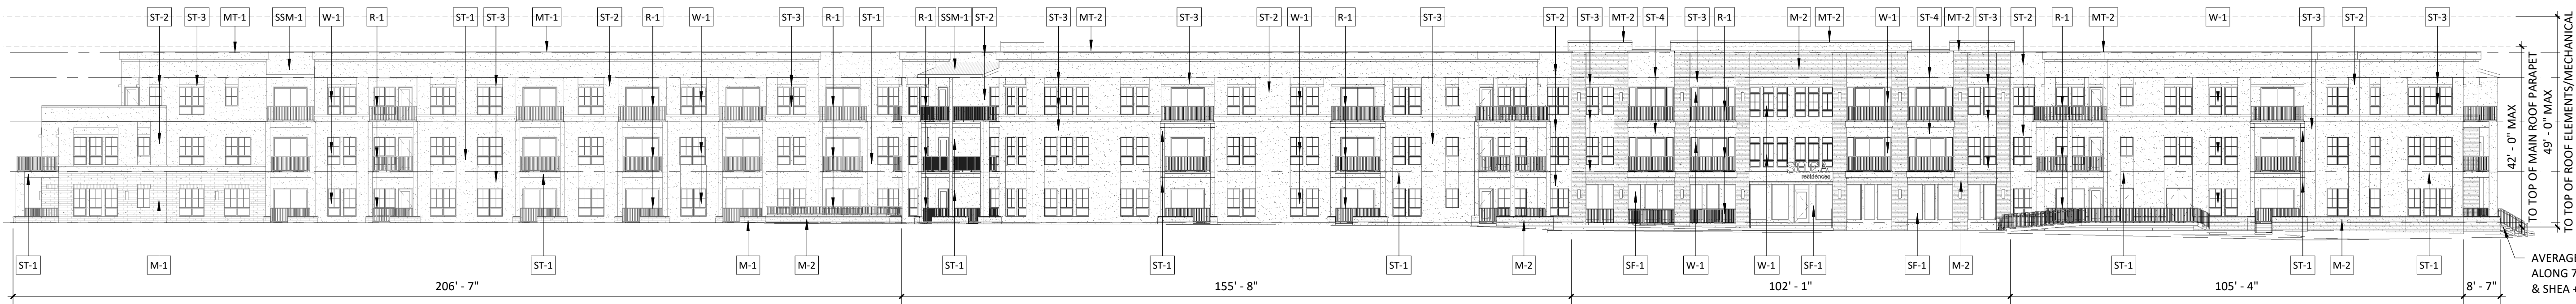

2 WEST ELEVATION - DRB - B/W
A.21.vd 1" = 20'-0"



3 NORTH ELEVATION - DRB B/W
A.21.vd 1" = 20'-0"

ELEVATION MATERIAL KEY

ST-1	STUCCO - WARM GREY, LRV 25
ST-2	STUCCO - LIGHT GREIGE, LRV 51
ST-3	STUCCO - DARK BRONZE, LRV 7
ST-4	STUCCO - WARM TAUPE, LRV 24
M-1	MASONRY - DARK
M-2	MASONRY - LIGHT
R-1	STEEL RAILING
SSM-1	STANDING SEAM METAL ROOFING
W-1	WINDOW/DOOR
SF-1	STOREFRONT
SS-1	METAL SUNSHADE
MT-1	WARM GREY METAL COPING
MT-2	DARK BRONZE METAL COPING



4 SOUTH ELEVATION - DRB B/W
A.21.vd 1" = 20'-0"