




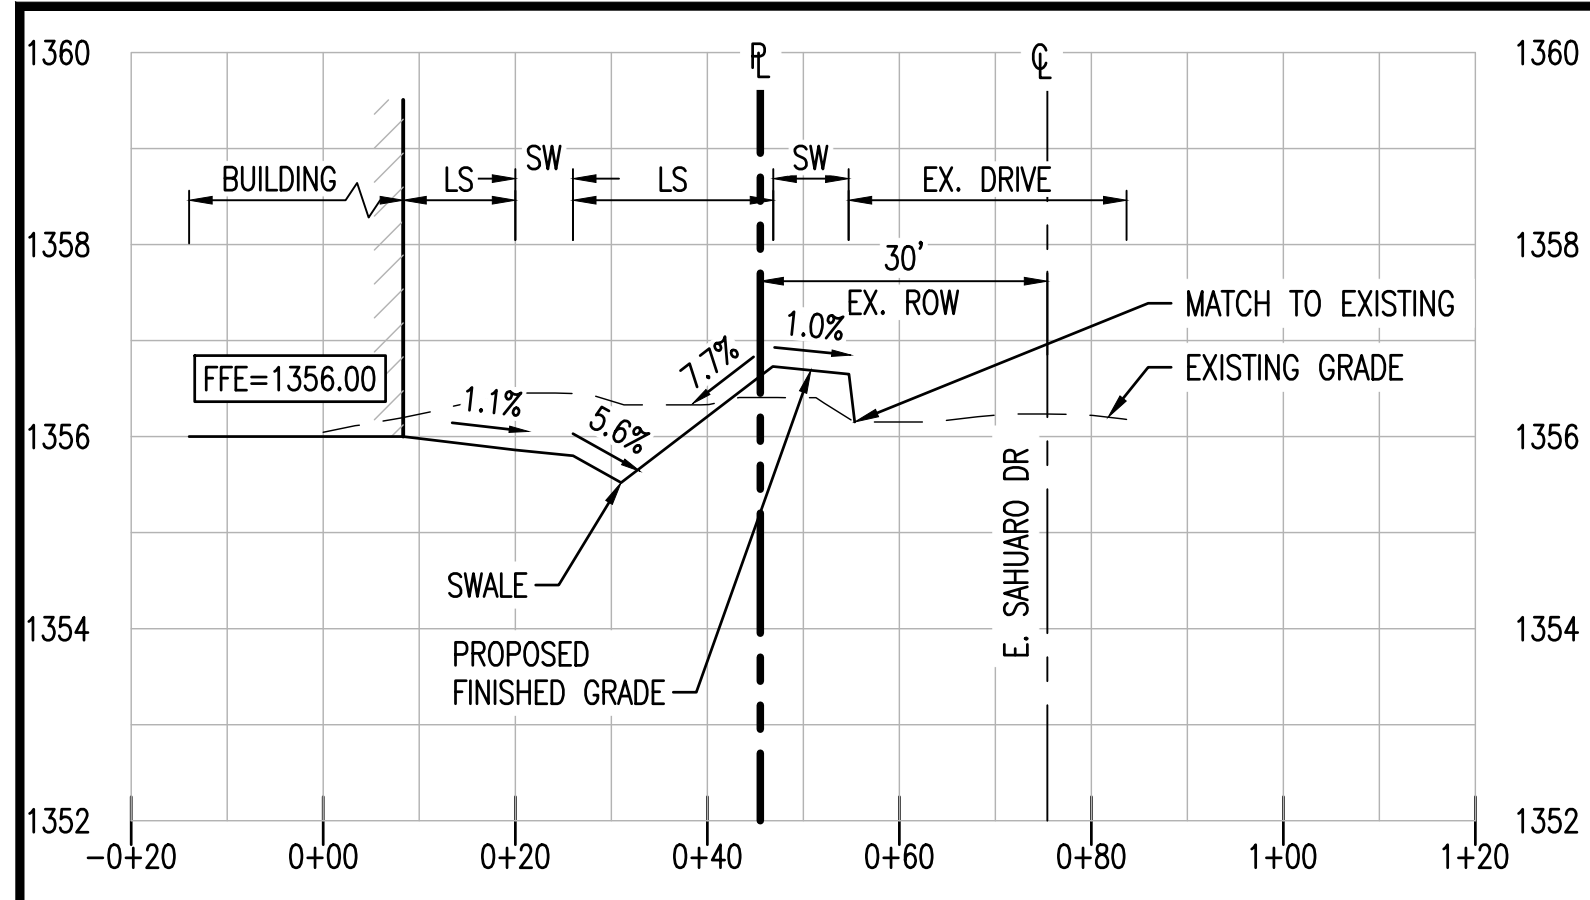


SECTION A-A C3.10
HORIZONTAL SCALE: 1" = 20'
VERTICAL SCALE: 1" = 2'

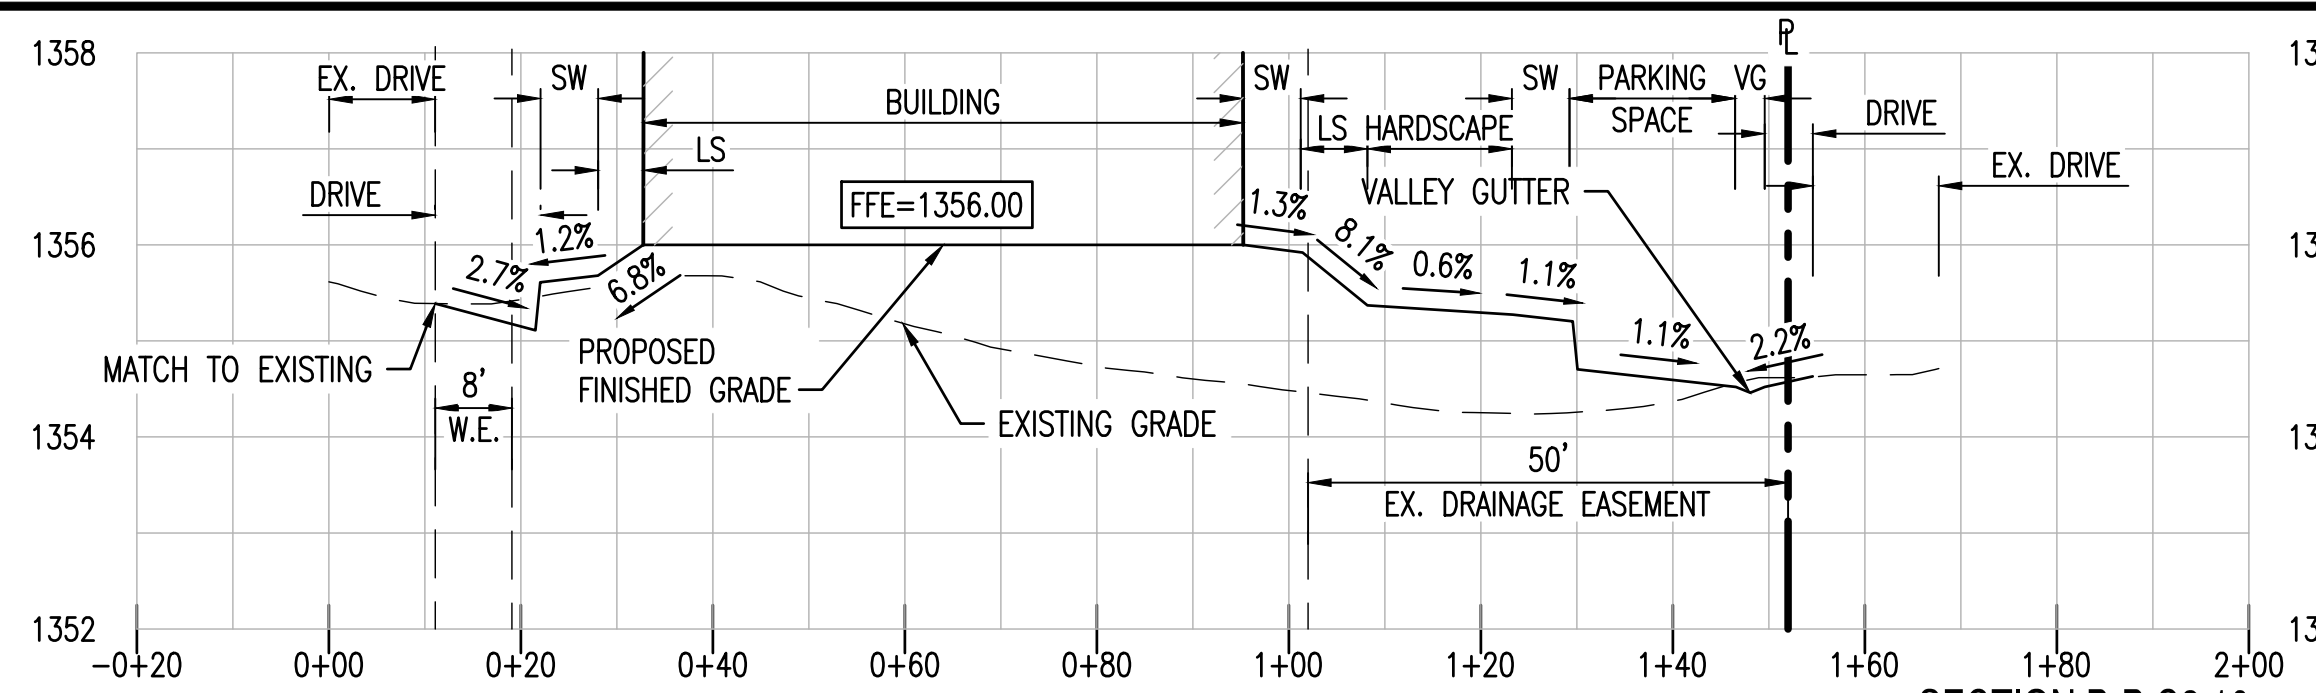


SECTION B-B C3.10
HORIZONTAL SCALE: 1" = 20'
VERTICAL SCALE: 1" = 2'

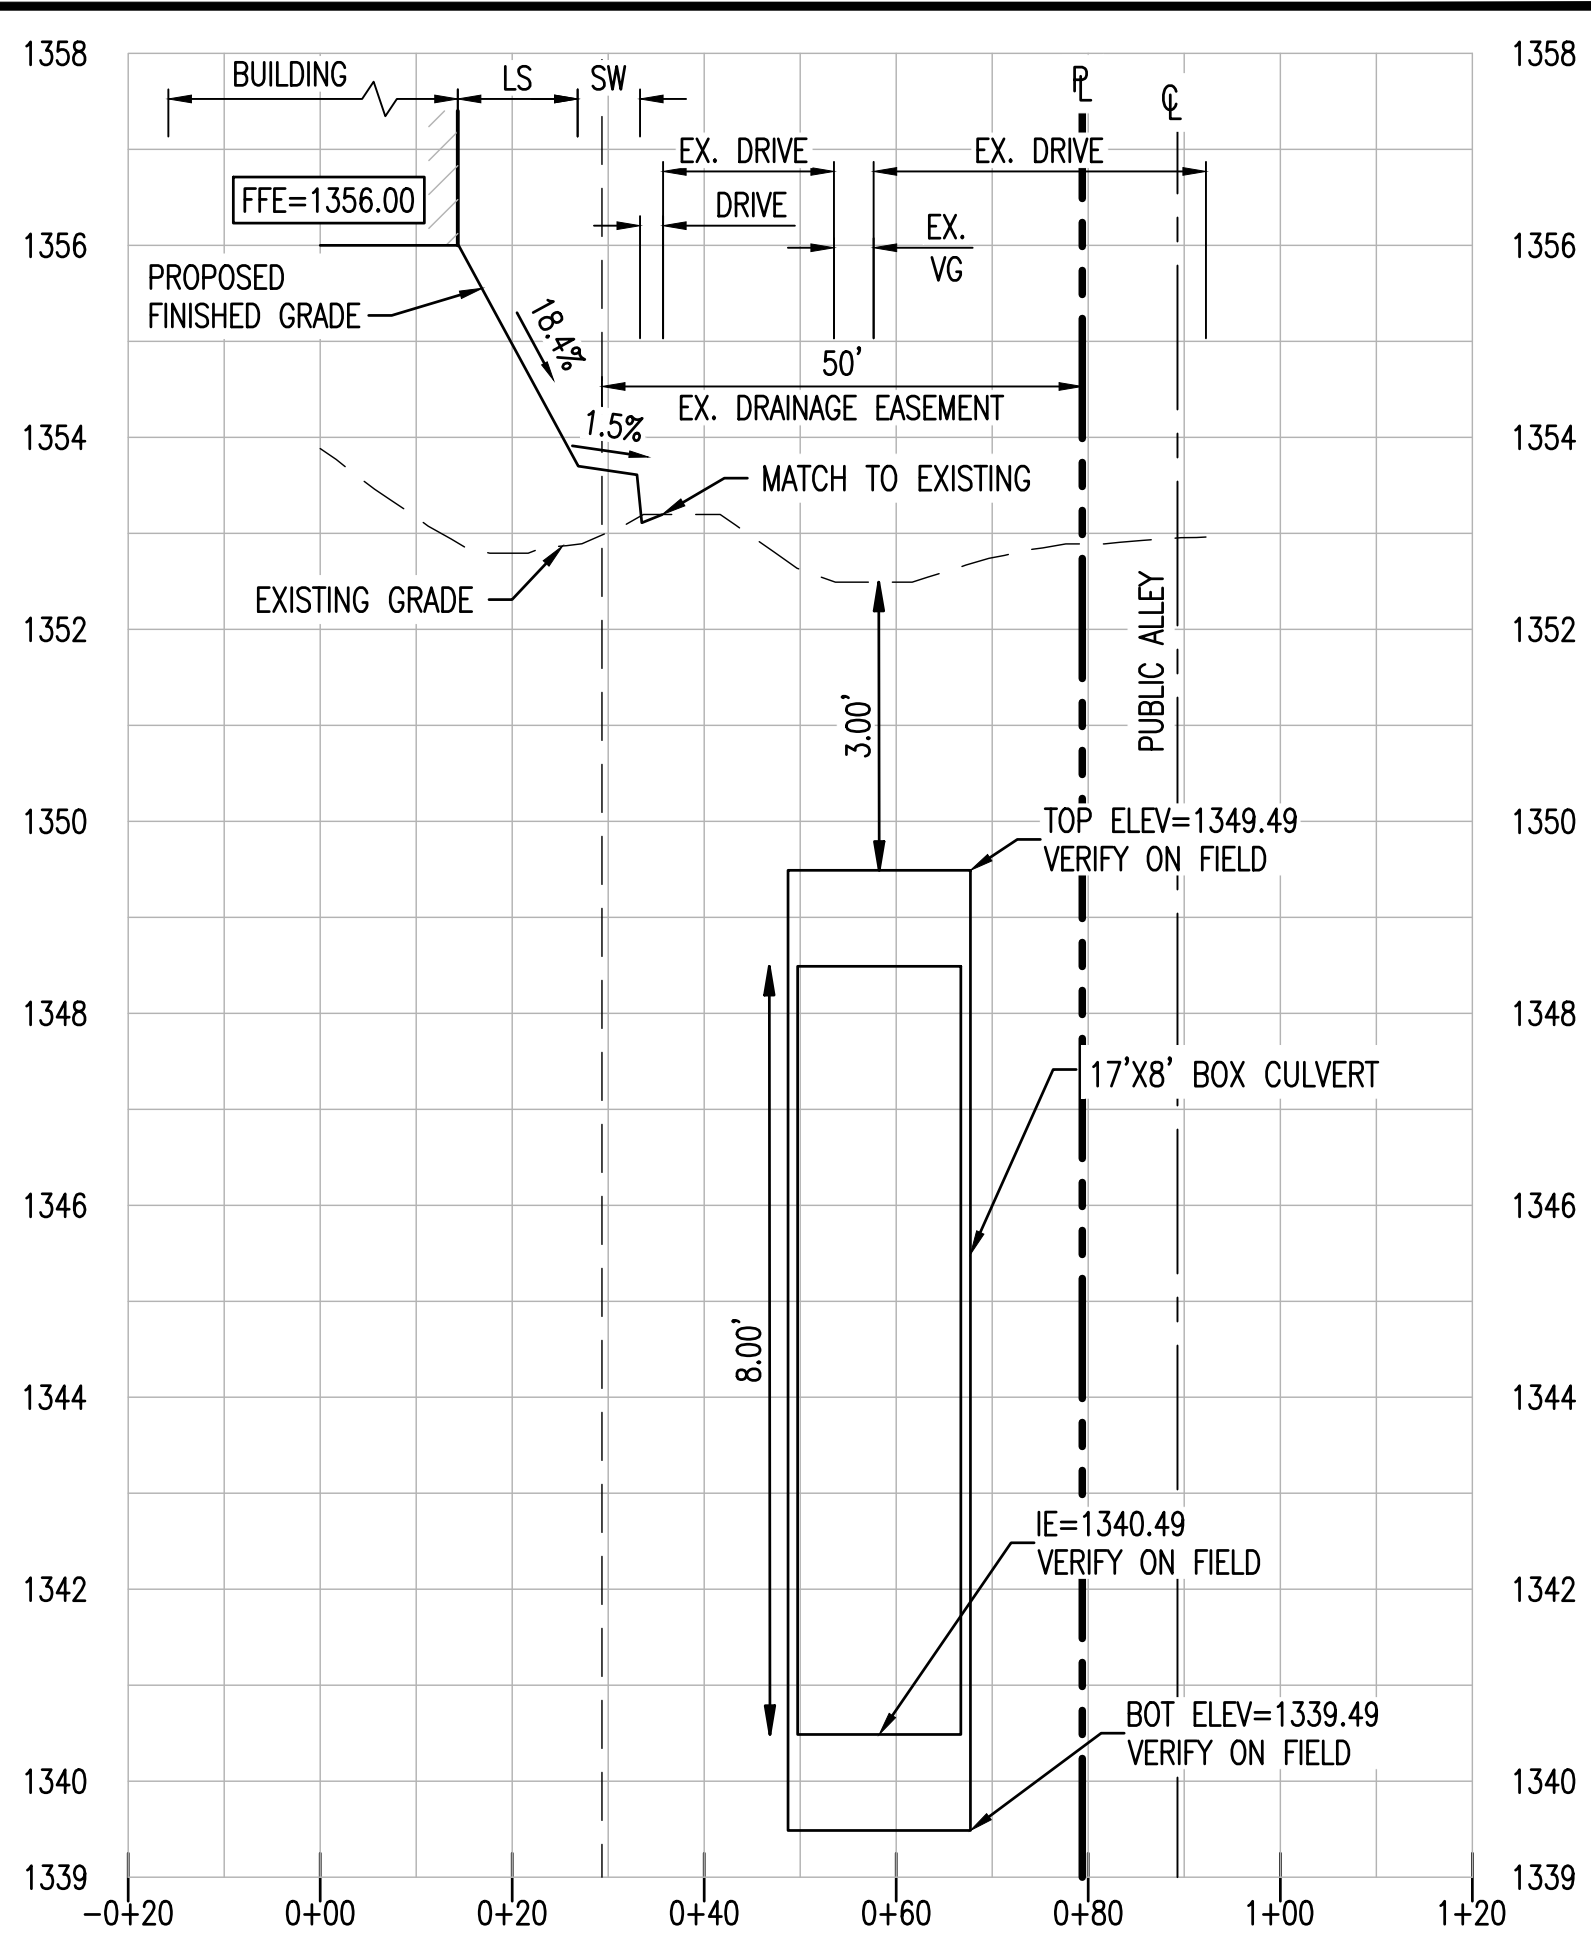


SECTION D-D C3.11
HORIZONTAL SCALE: 1" = 20'
VERTICAL SCALE: 1" = 2'

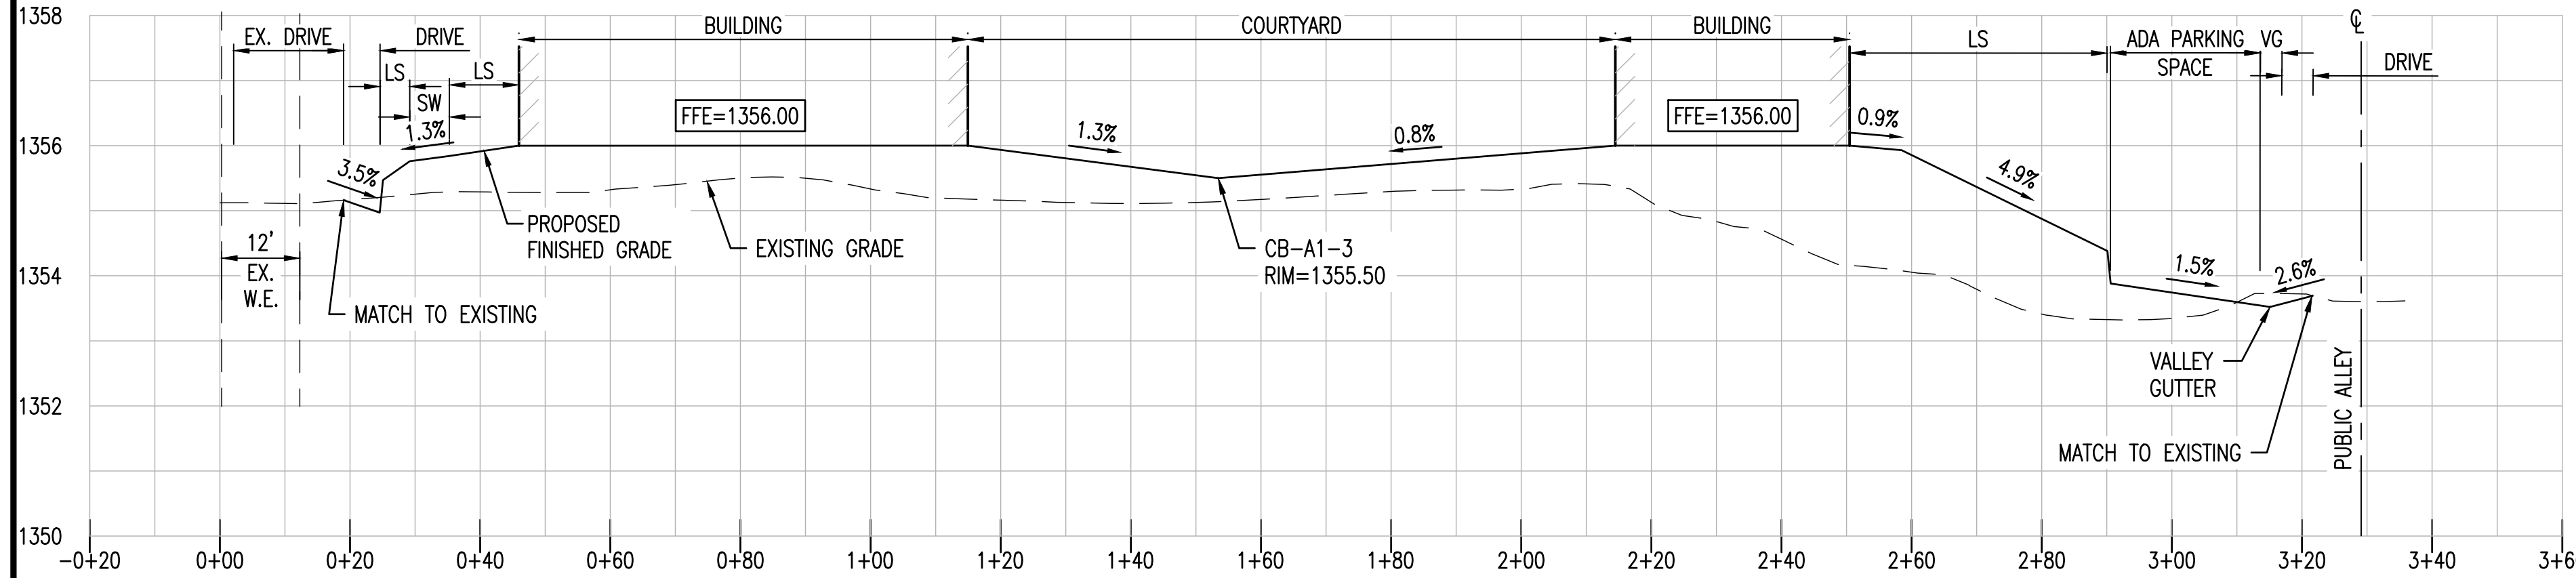

SECTION C-C C3.11
HORIZONTAL SCALE: 1" = 20'
VERTICAL SCALE: 1" = 2'

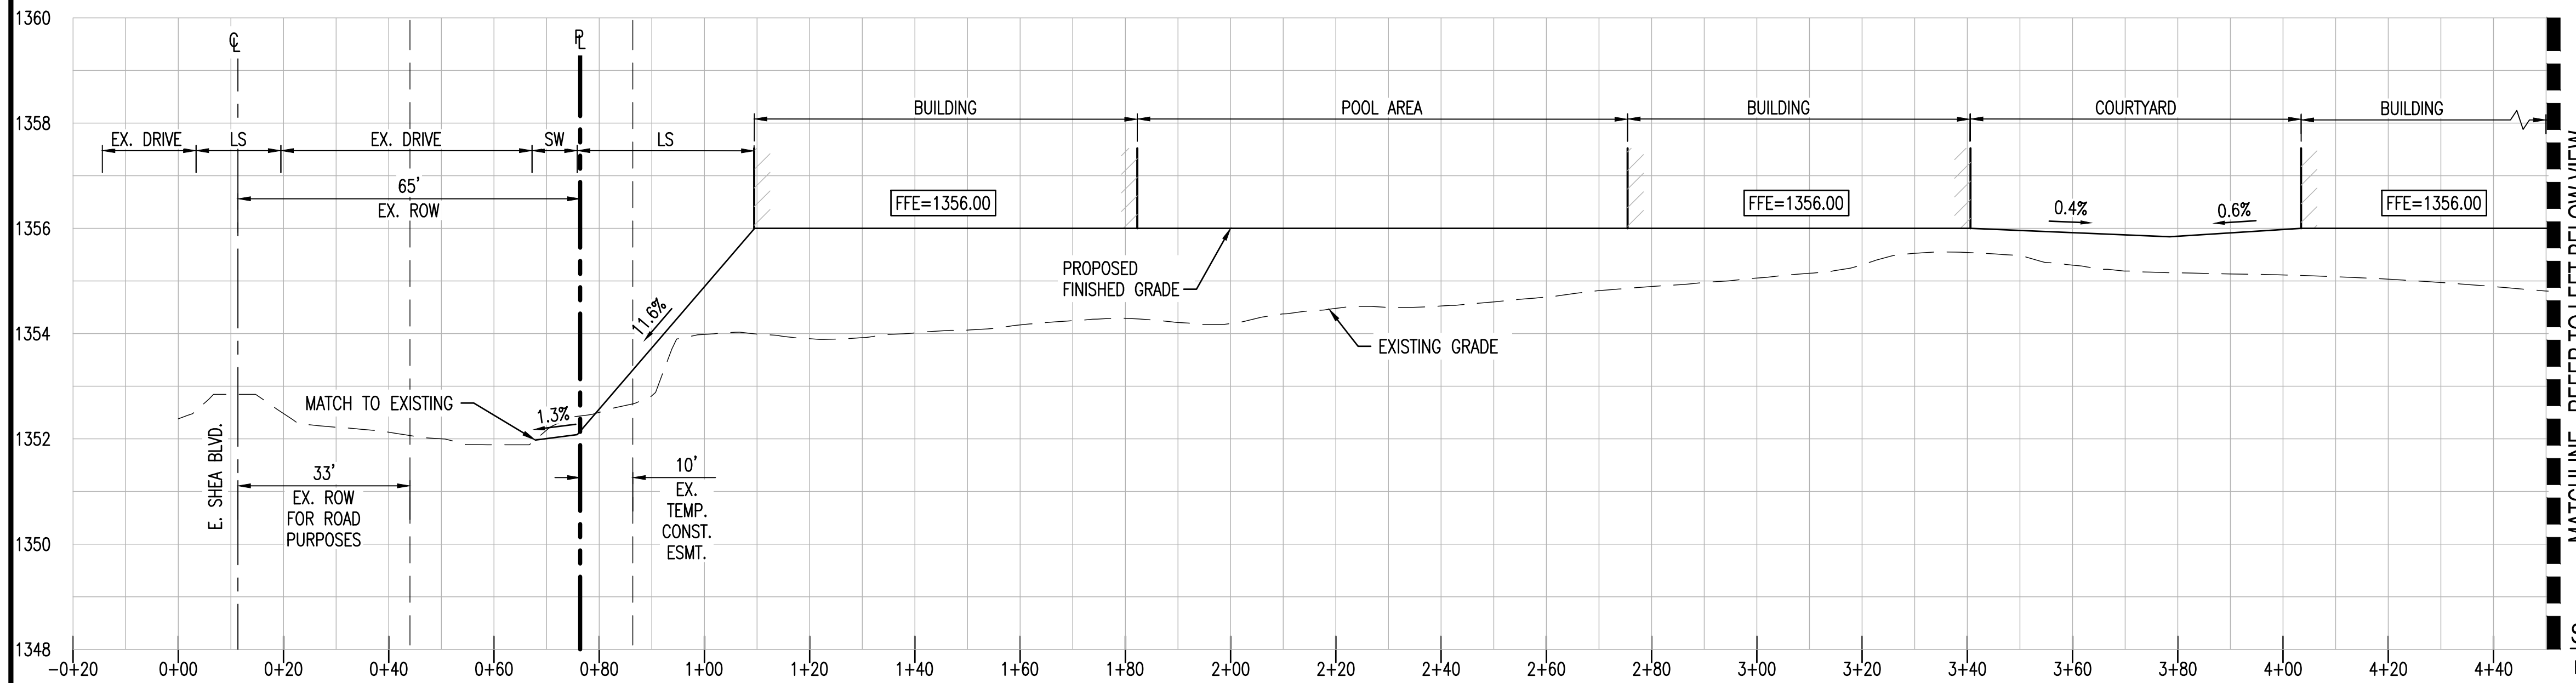

SECTION E-E C3.10 & C3.11 BEGIN
HORIZONTAL SCALE: 1" = 20'
VERTICAL SCALE: 1" = 2'

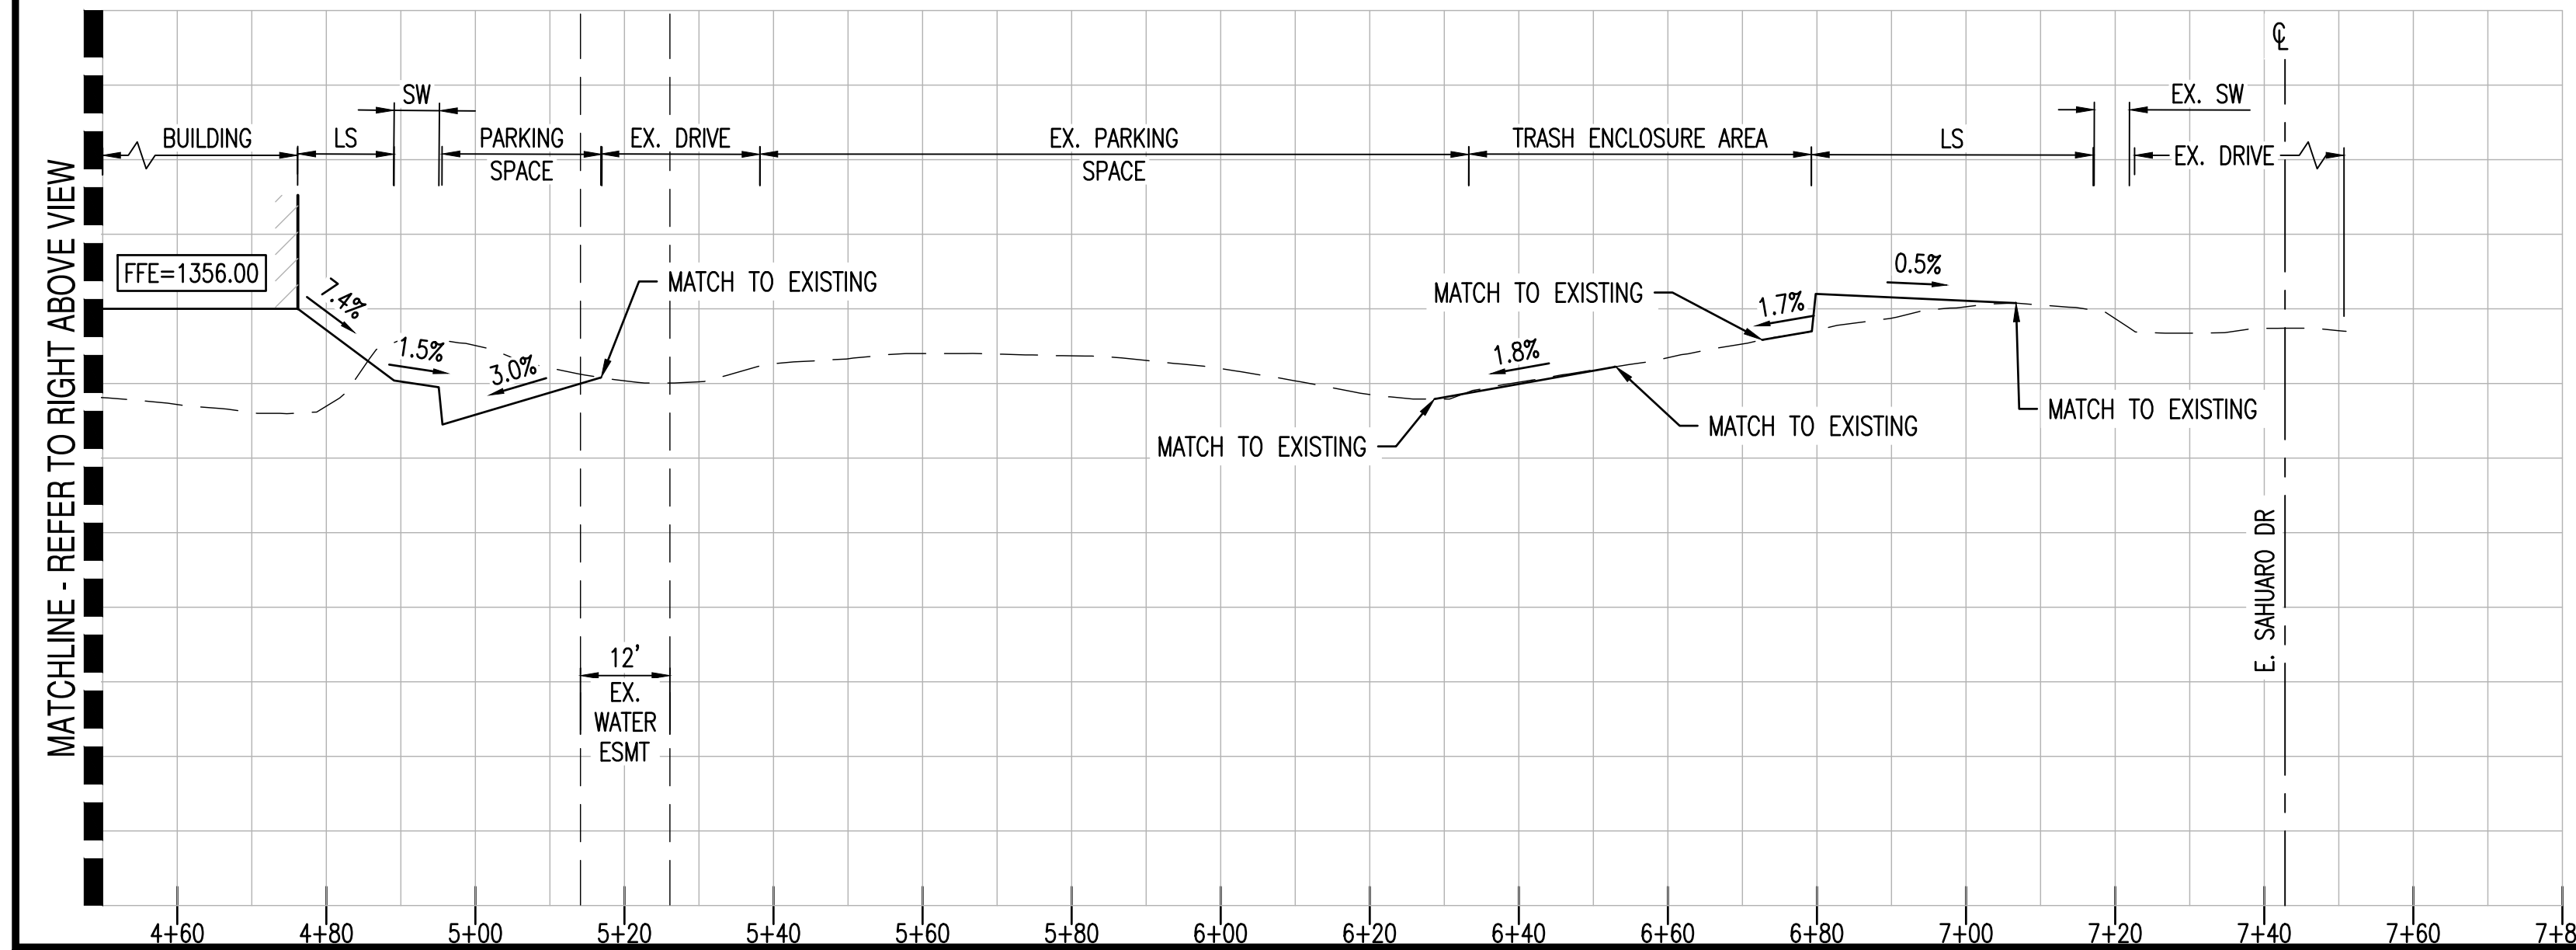


SECTION E-E C3.10 & C3.11 END
HORIZONTAL SCALE: 1" = 20'
VERTICAL SCALE: 1" = 2'

NOT FOR
CONSTRUCTION



5240 N. 16TH STREET SUITE 105 PHOENIX, ARIZONA 85016
WWW.AZSEG.COM TEL. 480.588.7226 FAX 480.259.3534

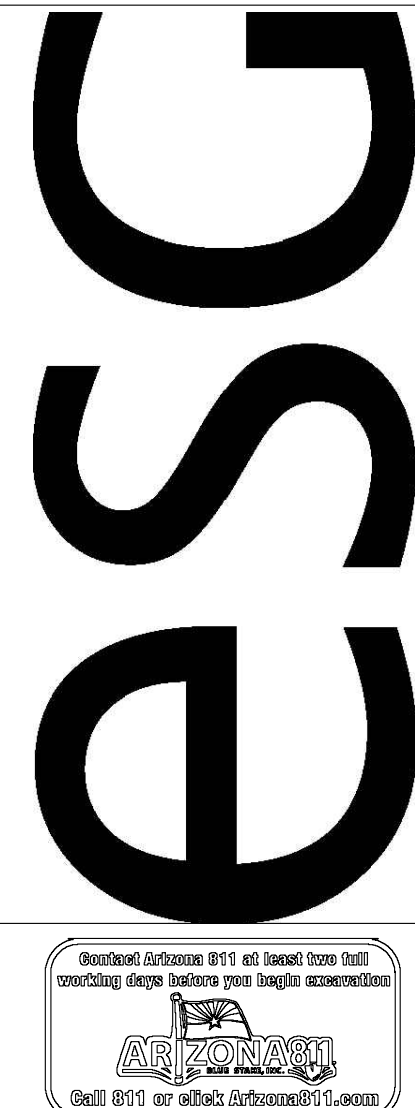

PROJECT		LOCATION	
COSANTI COMMONS		7000 E. SHEA BLVD SCOTTSDALE, AZ 85254	
DRAWN	LR	12/27/2024	
DESIGNED	DJ	12/27/2024	
CHECKED	SC	01/15/2025	
FINAL QC	AB	04/30/2025	
PROJ. MGR.	AB	04/30/2025	
DATE:		04/30/2025	
ISSUED FOR:		DRB	

REVISION NO.:	DATE:
1	
2	
3	
4	
JOB NO.:	230113
SHEET TITLE:	

**PRELIMINARY SITE CROSS
SECTIONS**

THIS DRAWING IS AN INSTRUMENT OF SERVICE AND THE PROPERTY OF SUSTAINABILITY ENGINEERING GROUP, AND SHALL REMAIN THEIR PROPERTY. THE USE OF THIS DRAWING SHALL BE RESTRICTED TO THE ORIGINAL SITE FOR WHICH IT IS PREPARED AND PUBLICATION THEREOF IS EXPRESSLY LIMITED TO SUCH USE.
CASE FILE NO'S: 973-PA-2022, 672N-2023, 2 GP-2023