

I hereby certify that this plan, specification, or report was prepared by me or under my direct supervision and that I am a duly licensed architect under the laws of the State of Arizona

Signature

Typed or Printed Name

License # Date

NOT FOR
CONSTRUCTION

03/27/2025
DRB SUBMITTAL

ORIGINAL ISSUE:

REVISIONS		
No.	Description	Date


222517
PROJECT NUMBER

KEY PLAN

BLOCK 7000

RENDERED SITE PLAN

A.21.fa

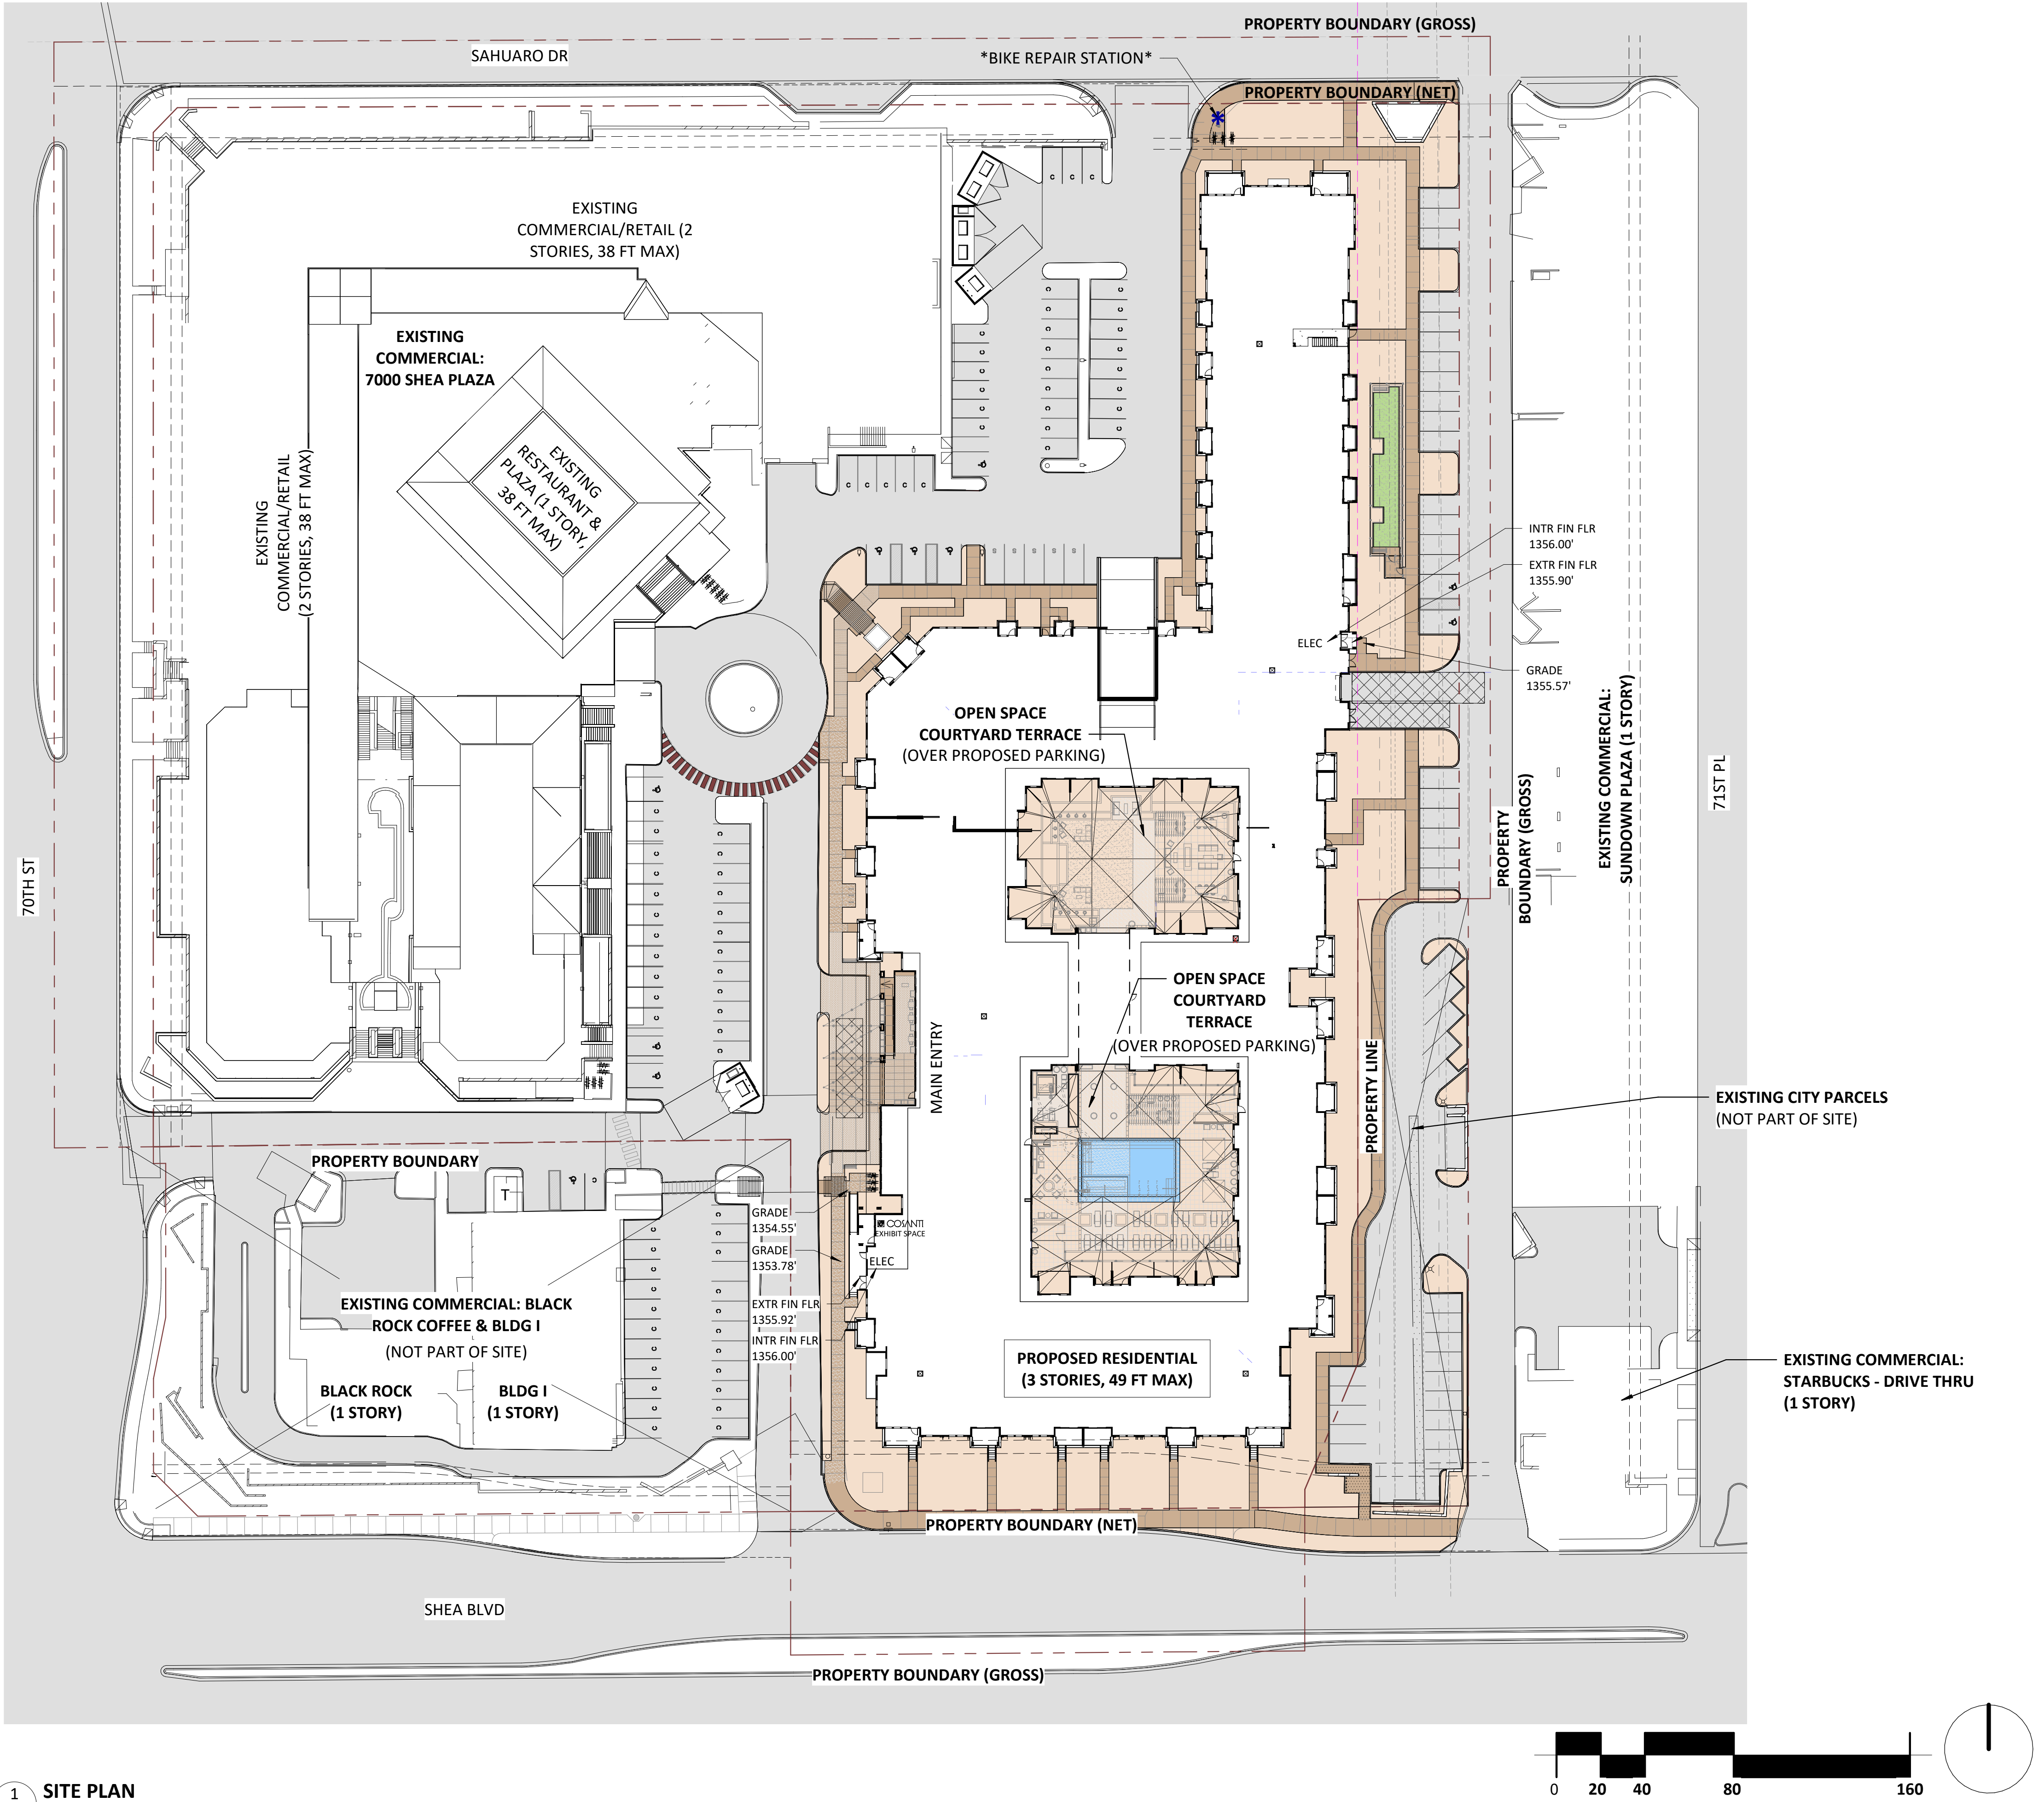

EXISTING BUILDINGS SF:	
(PER CASE 30-DR-2020)	
BUILDING A/C:	+/- 18,500 SF
BUILDING B/D:	+/- 18,500 SF
BUILDING E:	+/- 12,200 SF
BUILDING F:	+/- 7,200 SF
BUILDING G:	+/- 7,200 SF
BUILDING H:	+/- 15,600 SF
TOTAL:	+/- 79,200 SF
LOT 2 BLACK ROCK:	+/- 1,977 SF
LOT 3 BUILDING I:	+/- 5,600 SF (AZ BREAD +/- 2,800 SF)

PROPOSED BUILDING SF:	
RESIDENTIAL BLDG:	293,792 SF
(INCLUDES 88,259 SF OF PARKING)	