


SITE SECTION /  
TRANSITION PLAN  
SCALE: 1"=30'

**A301**  
02 June 2023

© 2022 WILDER ARCHITECTS, LLC

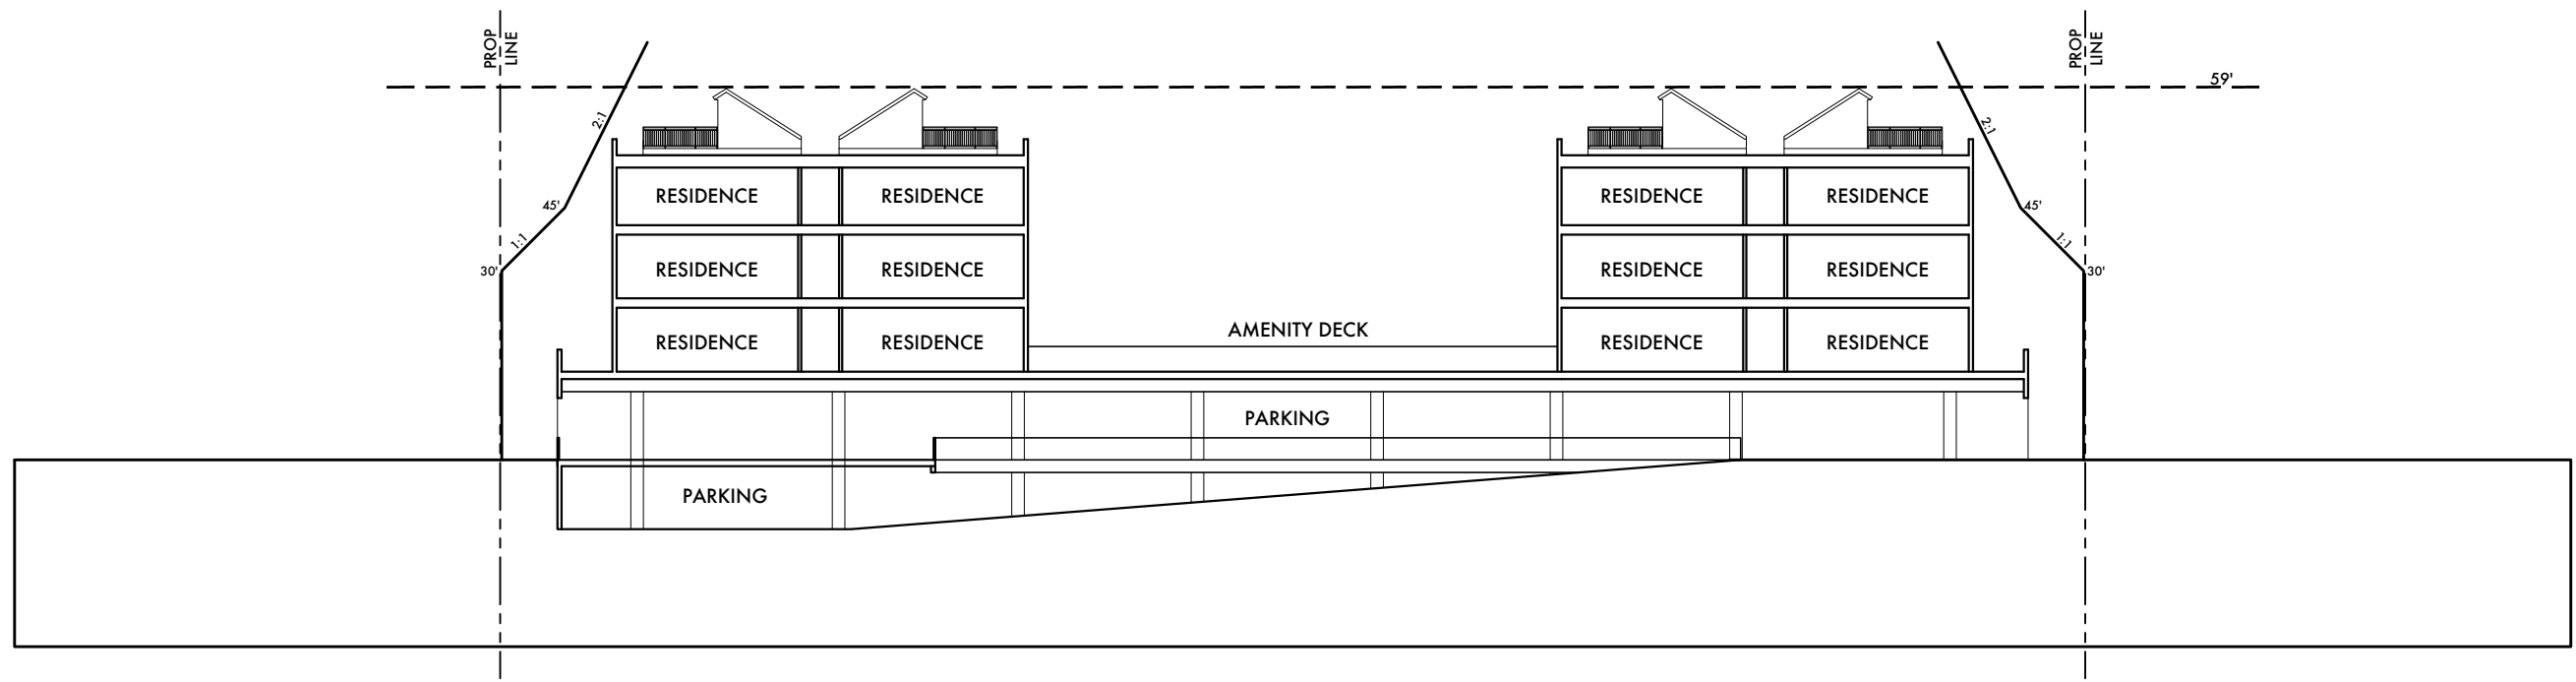

EAST - WEST  
SITE SECTION  
SCALE: 1"=30'

**A301a**  
10 May 2023

© WILDER ARCHITECTS, LLC



OSBORN ELEVATION (SOUTH)



6TH STREET ELEVATION (NORTH)

ELEVATIONS  
**A302**  
 24 May 2023

© WILDER ARCHITECTS, LLC



WEST ELEVATION



EAST ELEVATION

ELEVATIONS  
**A303**  
24 May 2023

© WILDER ARCHITECTS, LLC



VIEW OF SOUTH ELEVATION (OSBORN ROAD)



PEDESTRIAN EXPERIENCE ALONG OSBORN



VIEW OF SOUTH ELEVATION (OSBORN ROAD)



VIEW OF SOUTH ELEVATION (OSBORN ROAD)



VIEW OF NORTH ELEVATION (6TH STREET)



VIEW OF NORTH ELEVATION (6TH STREET)