




REFUSE AND RECYCLE PLAN

REFUSE AND RECYCLE REQUIRED	67 RESIDENTIAL UNITS
REFUSE AND RECYCLE REQUIRED (2 ENCLOSURES FOR EVERY 30 UNITS)	4.47 ENCLOSURES (2.23 REFUSE + 2.23 RECYCLE) (67 UNITS / 30 UNITS x 2 ENCLOSURES = 4.47)
TOTAL ENCLOSURES REQUIRED	4 ENCLOSURES (2 REFUSE + 2 RECYCLE) (16 YARD CAPACITY REQUIRED)
REFUSE AND RECYCLE PROVIDED	
REFUSE PROVIDED	2 REFUSE ENCLOSURES (2.23 REQ.) (2) 4 YARD CONTAINERS
RECYCLE PROVIDED	2 RECYCLE ENCLOSURES (2.23 REQ.) (2) 4 YARD CONTAINERS
TOTAL ENCLOSURES PROVIDED	4 ENCLOSURES (2 REFUSE + 2 RECYCLE) (16 YARD CAPACITY PROVIDED)

ROUTE PROPOSED
REFUSE ROUTE TO BE PROVIDED FROM MAIN ENTRY TO TRASH AND EXITING NORTH ACCESS GATE
RECYCLE ROUTE TO BE PROVIDED FROM NORTH ACCESS GATE TO RECYCLE AND EXITING MAIN ENTRY

REFUSE AND RECYCLE PLAN LEGEND	
	REFUSE CIRCULATION
	RECYCLE CIRCULATION

REFUSE PLAN
APPROVED
BY CITY OF SCOTTSDALE PLAN REVIEW
2-ZN-2024 ehayes 03/05/2025
CASE NO. REVIEWER DATE
CONSTRUCTION, INSTALLATION, AND SITE SERVICING
SHALL BE IN ACCORDANCE WITH THIS PLAN AND ANY
AND ALL DEVIATIONS WILL REQUIRE REAPPROVAL

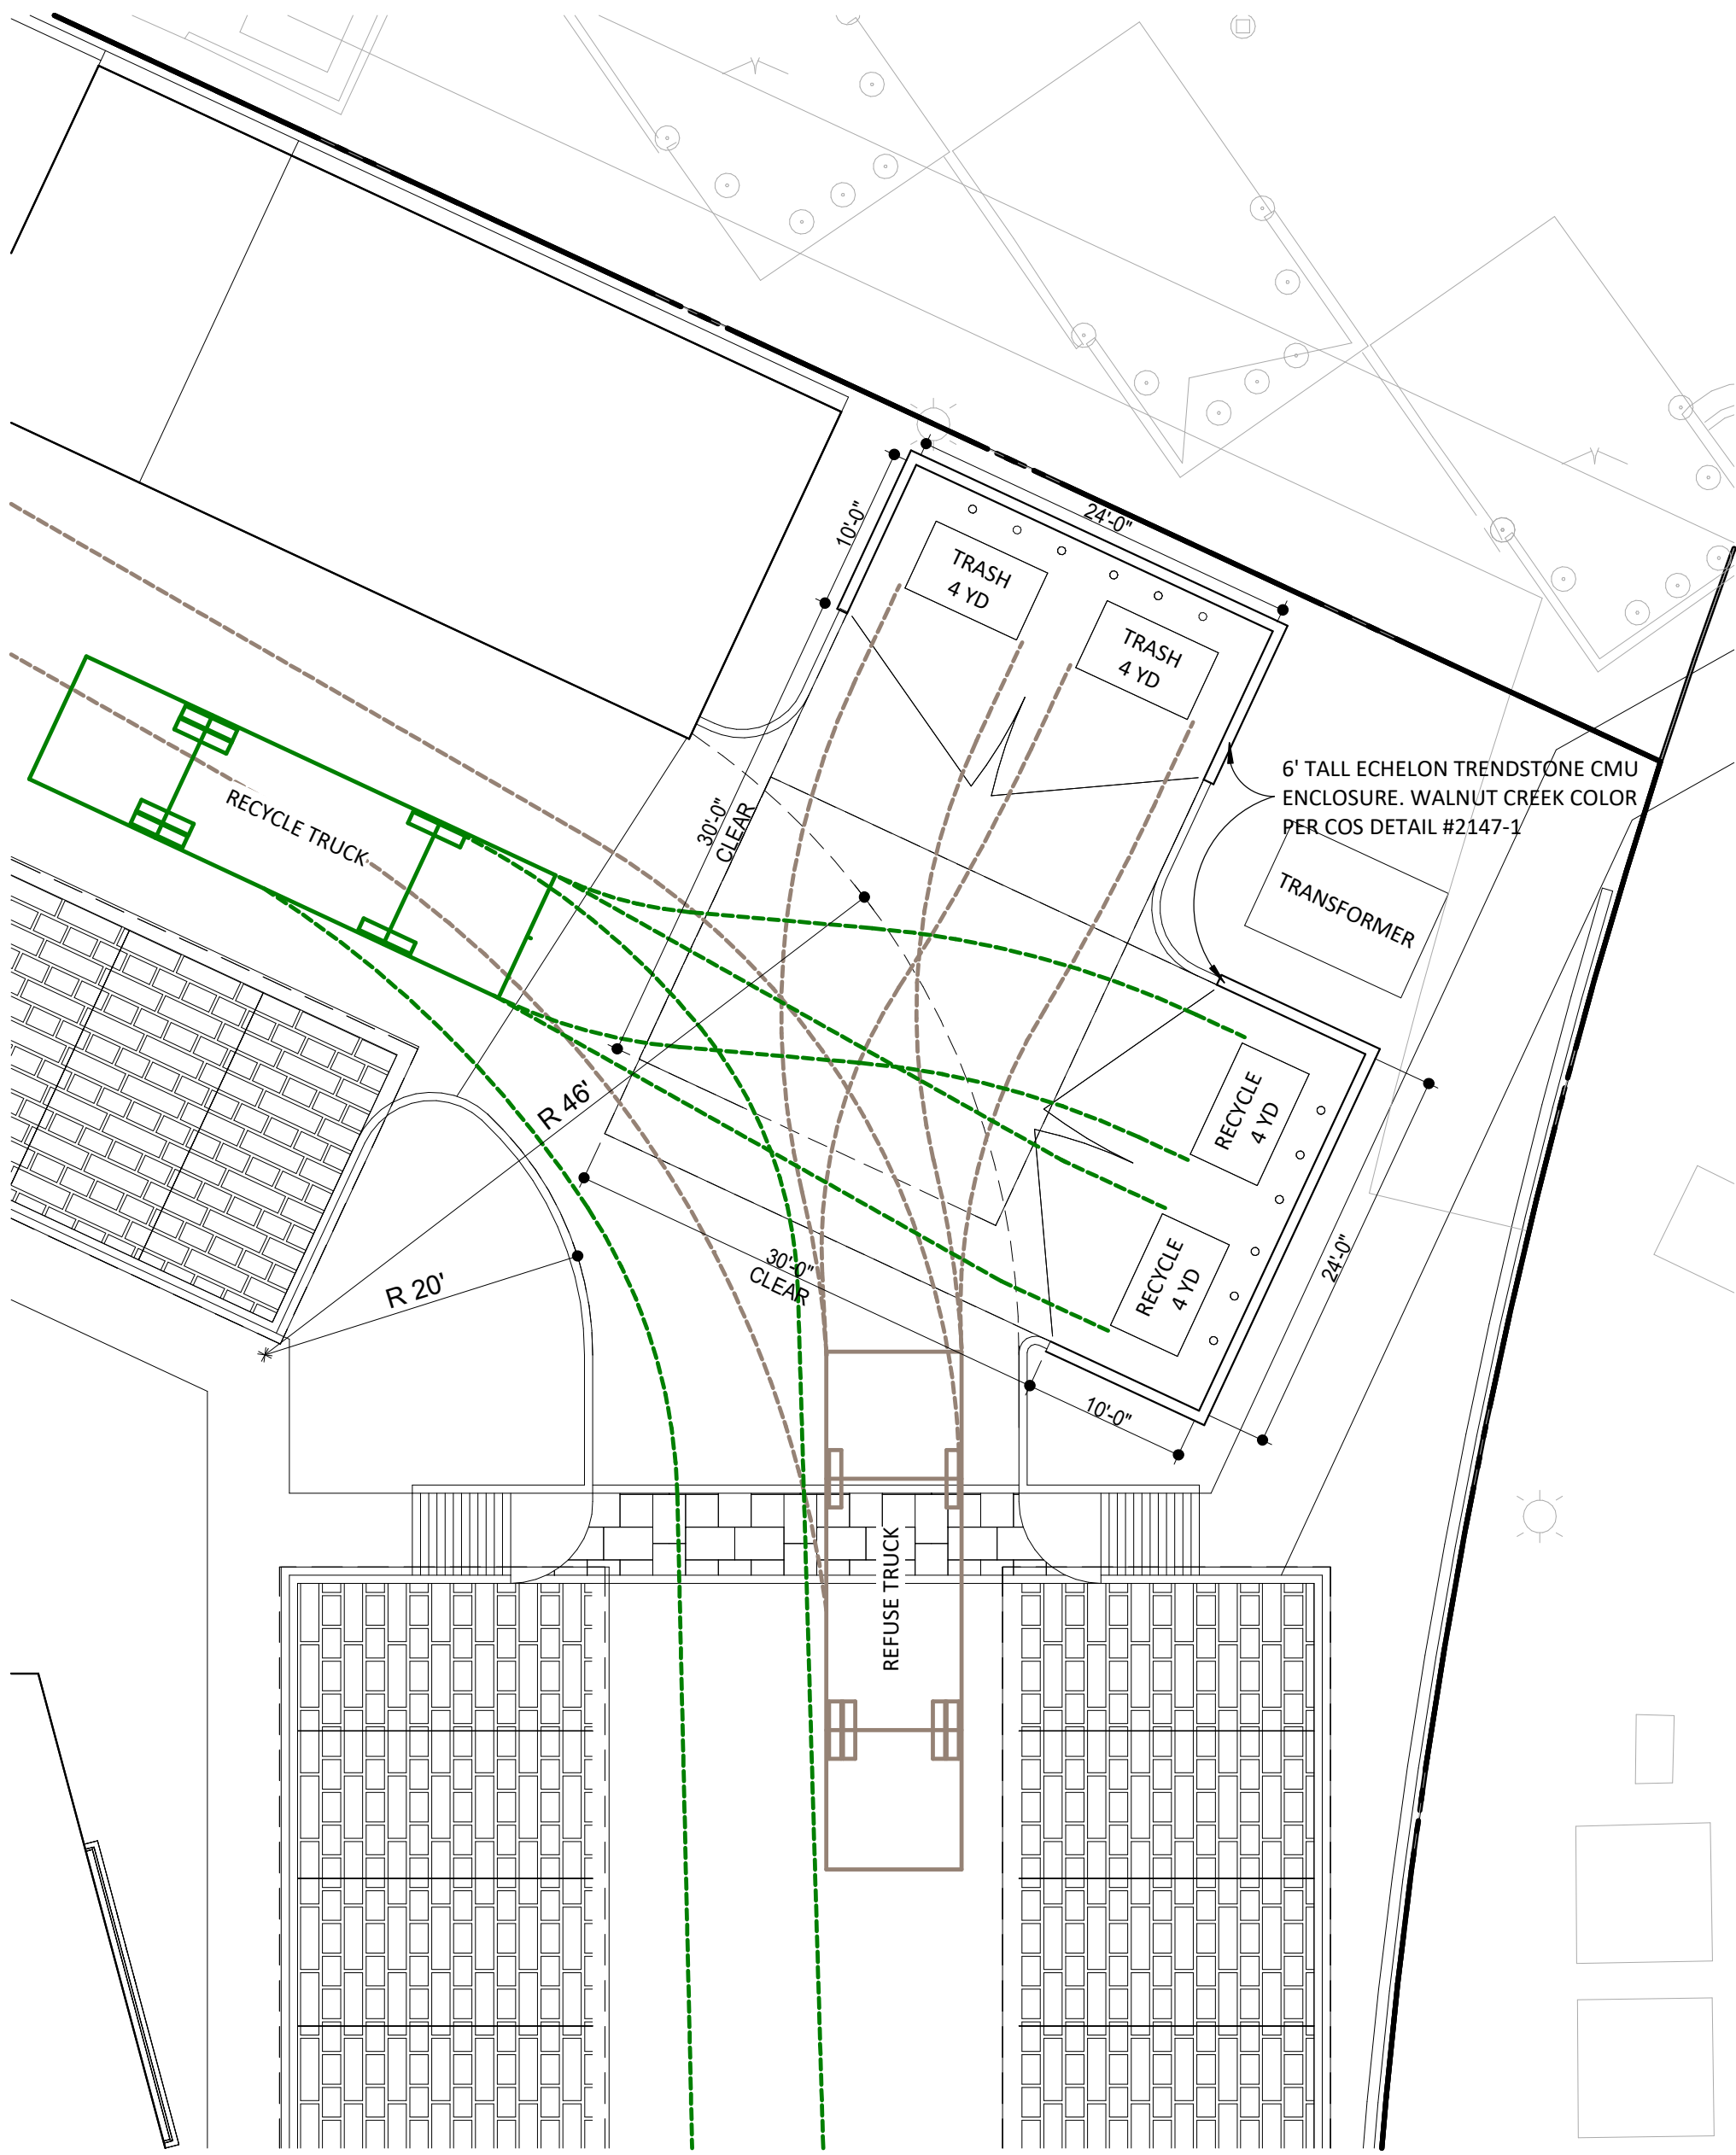

REFUSE AND RECYCLE PLAN

ISSUES & REVISIONS	DATE
ZONING SUBMITTAL	2024-03-15
ZONING SUBMITTAL	2024-07-29
ZONING SUBMITTAL	2024-11-20

COMMISSION NO.:	43230-22242
DRAWN BY:	Author
CHECKED BY:	Checker
ZONING REF:	21.h. Refuse and Recycle Plan
SHEET	