


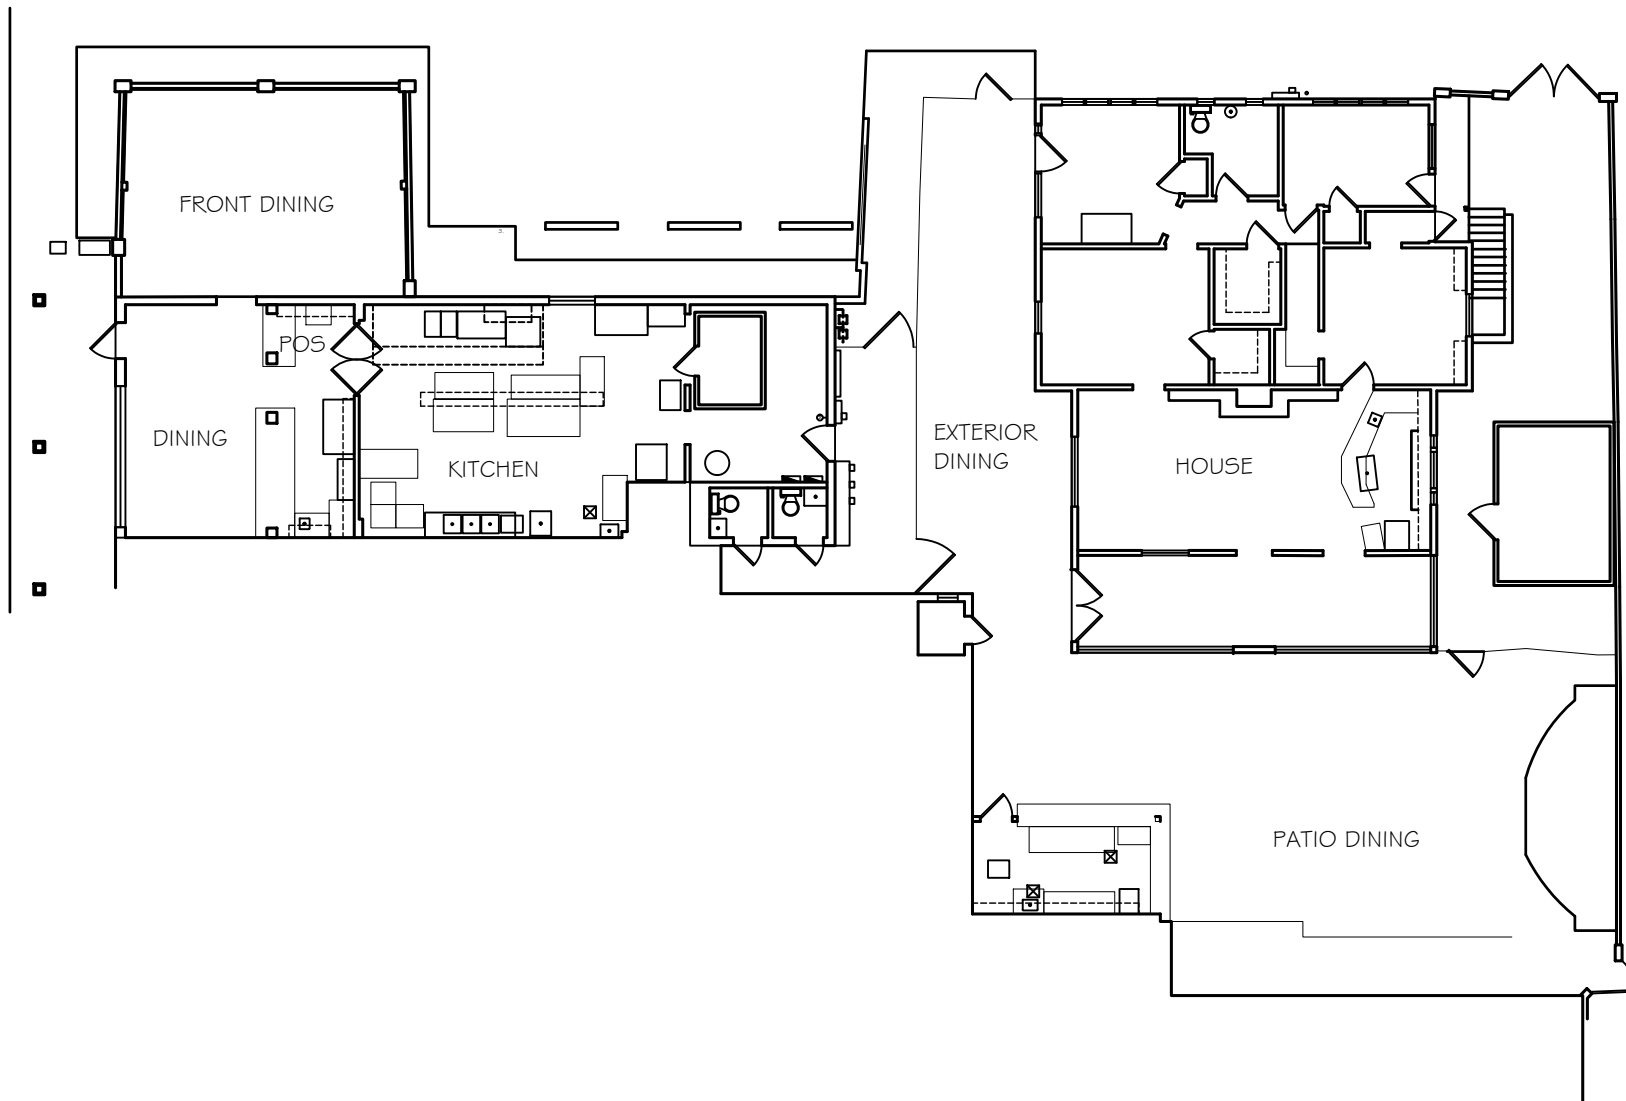


Scale: 1/16" = 1'-0"
Revision:
Date 4/16/25
Drawn By: OTHERS

Drawing Name:
PONDEROSA EXISTING PLAN

NOTE: ALL DIMENSIONS PROVIDED IN GOOD FAITH FOR DESIGN & BIDDING PURPOSES.
ALL DIMENSIONS TO BE VERIFIED ON SITE BY CONTRACTOR OR CLIENT

LH

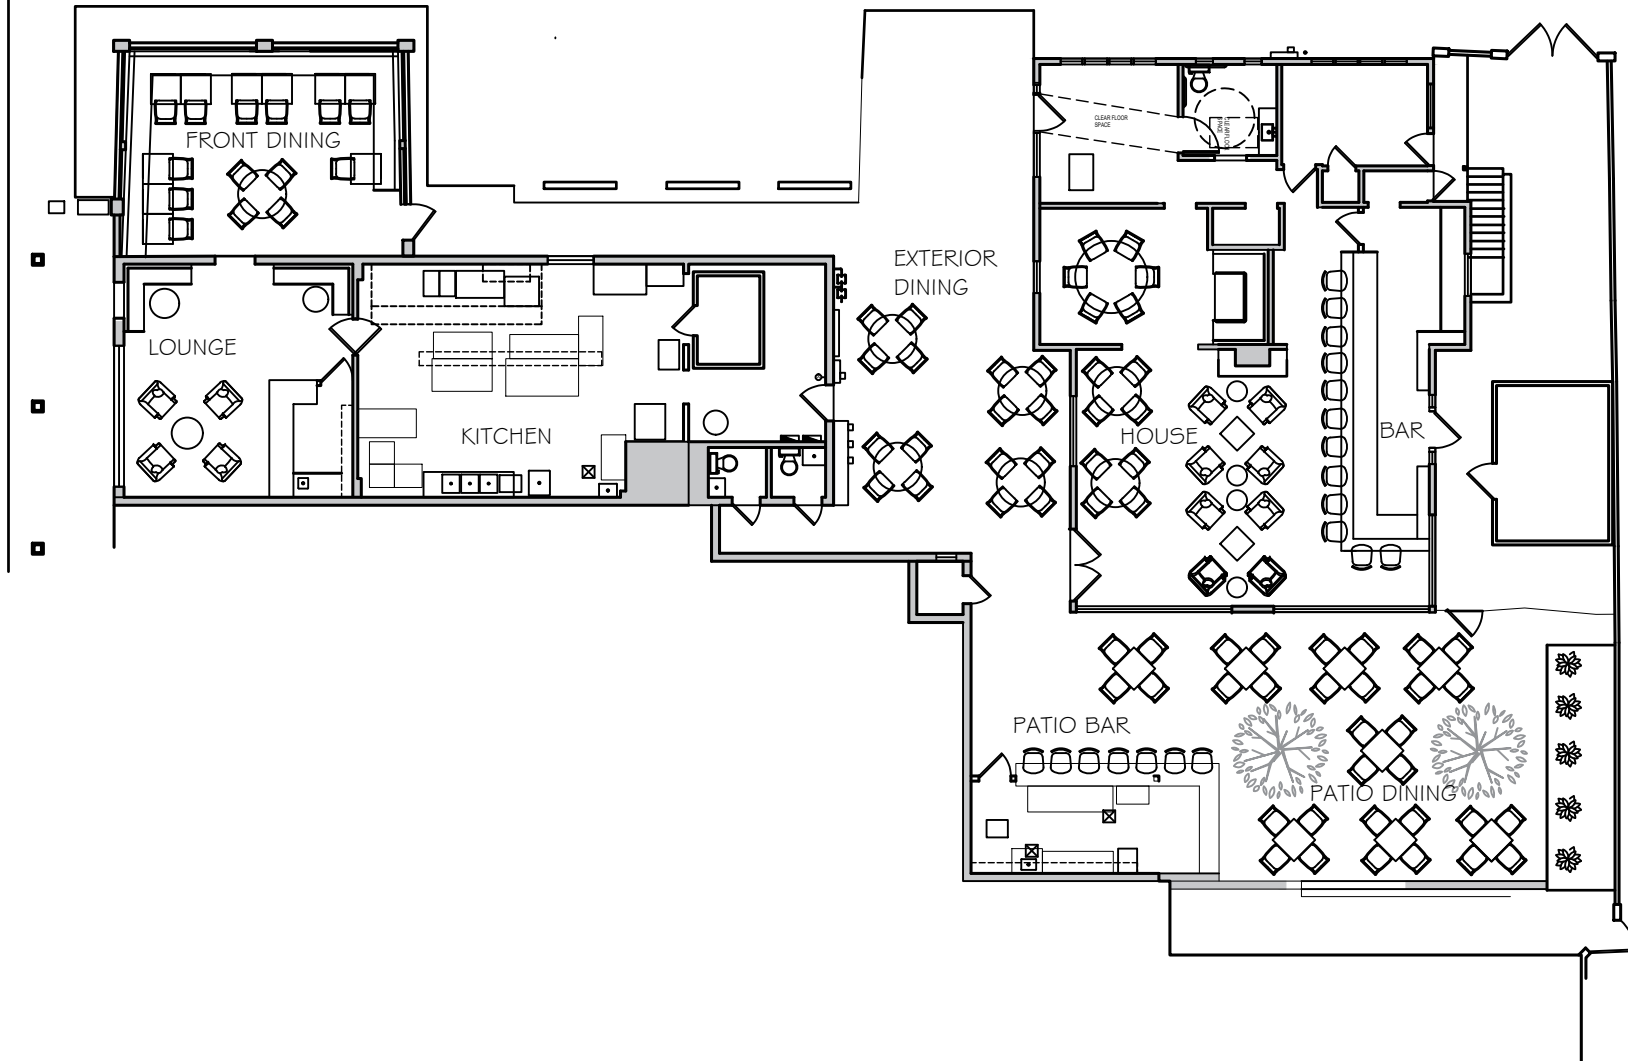

NOTE: ALL DIMENSIONS PROVIDED IN GOOD FAITH FOR DESIGN & BIDDING PURPOSES.
ALL DIMENSIONS TO BE VERIFIED ON SITE BY CONTRACTOR OR CLIENT

Scale: 1/16" = 1'-0"
Revision:
Date: 4/16/25
Drawn By: OTHERS & LAN

Drawing Name:
WHALIN RESIDENCE KITCHEN : REMODEL PLAN

