

LEGAL DESCRIPTION

EXHIBIT A

A PARTIAL RELEASE OF PATENT EASEMENT LYING WITHIN GLO LOT 38, AS IDENTIFIED IN DOCKET 2904, PAGE 175, OFFICIAL RECORDS OF MARICOPA COUNTY, ARIZONA, LOCATED WITHIN THE SOUTHWEST QUARTER OF SECTION 5, TOWNSHIP 3 NORTH, RANGE 5 EAST, OF THE GILA AND SALT RIVER MERIDIAN, MARICOPA COUNTY, ARIZONA, MORE PARTICULARLY DESCRIBED AS FOLLOWS:

EASEMENT RELEASE 1:

COMMENCING AT THE SOUTH 1/4 CORNER OF SAID SECTION 5, BEING A CALCULATED POSITION PER PLSS GDAC, BOOK 752, PAGE 339, MARICOPA COUNTY RECORDER, FROM WHICH A GLO BRASS CAP MARKING THE SOUTHWEST CORNER OF SAID SECTION 5 BEARS NORTH 89°52'19" WEST, A DISTANCE OF 2642.74 FEET;

THENCE NORTH 00°18'20" WEST, A DISTANCE OF 1320.02 FEET TO THE SOUTHEAST CORNER OF GLO LOT 40;

THENCE NORTH 00°18'54" WEST, A DISTANCE OF 659.70 FEET TO THE NORTHEAST CORNER OF GLO LOT 40;

THENCE NORTH 89°48'44" WEST, A DISTANCE OF 466.50 FEET TO THE NORTHEAST CORNER OF GLO LOT 39;

THENCE CONTINUING NORTH 89°48'44" WEST, A DISTANCE OF 329.89 FEET TO THE NORTHEAST CORNER OF GLO LOT 38;

THENCE SOUTH 00°22'51" EAST, A DISTANCE OF 45.00 FEET TO THE POINT OF BEGINNING OF EASEMENT RELEASE 1;


THENCE SOUTH 00°22'51" EAST, A DISTANCE OF 334.98 FEET;

THENCE NORTH 89°50'17" WEST, A DISTANCE OF 33.00 FEET;

THENCE NORTH 00°22'51" WEST, A DISTANCE OF 335.00 FEET;

THENCE SOUTH 89°48'44" EAST, A DISTANCE OF 33.00 FEET TO THE POINT OF BEGINNING OF EASEMENT RELEASE 1.

SAID DESCRIPTION CONTAINING 0.253 ACRES ±

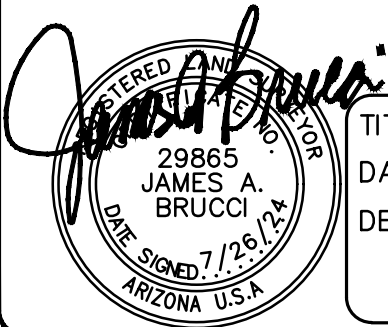

TITLE: **XB01**
DATE: 7/26/24
DESC: LEGAL DESC.
EASEMENT
RELEASE

HUNTER
ENGINEERING

10446 N. 74TH STREET,
SUITE 140
SCOTTSDALE, AZ 85258
T 480 991 3985
F 480 991 3986

CIVIL AND SURVEY

PAGE 1 OF 5

PROJ.NO. LGEC324

LEGAL DESCRIPTION

EXHIBIT A

PARTIAL RELEASE OF PATENT EASEMENT LYING WITHIN GLO LOT 39, AS IDENTIFIED IN DOCKET 2397, PAGE 159, OFFICIAL RECORDS OF MARICOPA COUNTY, ARIZONA, LOCATED WITHIN THE SOUTHWEST QUARTER OF SECTION 5, TOWNSHIP 3 NORTH, RANGE 5 EAST, OF THE GILA AND SALT RIVER MERIDIAN, MARICOPA COUNTY, ARIZONA, MORE PARTICULARLY DESCRIBED AS FOLLOWS:

EASEMENT RELEASE 2:

COMMENCING AT THE SOUTH 1/4 CORNER OF SAID SECTION 5, BEING A CALCULATED POSITION PER PLSS GDAC, BOOK 752, PAGE 339, MARICOPA COUNTY RECORDER, FROM WHICH A GLO BRASS CAP MARKING THE SOUTHWEST CORNER OF SAID SECTION 5 BEARS NORTH 89°52'19" WEST, A DISTANCE OF 2642.74 FEET;

THENCE NORTH 00°18'20" WEST, A DISTANCE OF 1320.02 FEET TO THE SOUTHEAST CORNER OF GLO LOT 40;

THENCE NORTH 00°18'54" WEST, A DISTANCE OF 659.70 FEET TO THE NORTHEAST CORNER OF GLO LOT 40;

THENCE NORTH 89°48'44" WEST, A DISTANCE OF 466.50 FEET TO THE NORTHEAST CORNER OF GLO LOT 39;

THENCE SOUTH 00°18'14" EAST, A DISTANCE OF 66.52 FEET TO THE POINT OF BEGINNING FOR EASEMENT RELEASE 2;

THENCE SOUTH 00°18'14" EAST, A DISTANCE OF 593.07 FEET TO THE SE CORNER OF GLO LOT 39;

THENCE NORTH 89°51'12" WEST, A DISTANCE OF 150.20 FEET;


THENCE NORTH 00°07'29" EAST, A DISTANCE OF 33.00 FEET;

THENCE SOUTH 89°51'12" EAST, A DISTANCE OF 116.95 FEET;

THENCE NORTH 00°18'14" WEST, A DISTANCE OF 567.69 FEET, TO A POINT OF NON-TANGENT CURVATURE, CONCAVE SOUTHERLY WHOSE RADIUS IS 706.81 FEET AND WHOSE CHORD BEARS SOUTH 76°58'00" EAST, A CHORD DISTANCE OF 33.91 FEET;

THENCE SOUTHEASTERLY ALONG SAID CURVE TO THE RIGHT THROUGH A CENTRAL ANGLE OF 02°44'58", AN ARC LENGTH OF 33.92 FEET, TO THE POINT OF BEGINNING OF EASEMENT RELEASE 2.

SAID DESCRIPTION CONTAINING 0.541 ACRES ±

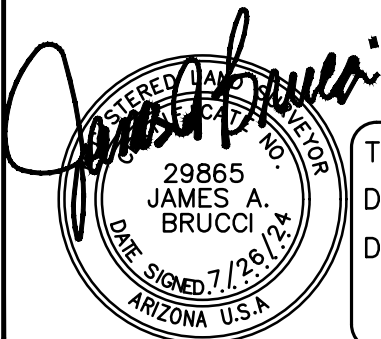

TITLE: **XB01**
DATE: 7/26/24
DESC: LEGAL DESC.
EASEMENT
RELEASE

HUNTER
ENGINEERING

10446 N. 74TH STREET,
SUITE 140
SCOTTSDALE, AZ 85258
T 480 991 3985
F 480 991 3986

CIVIL AND SURVEY

PAGE 2 OF 5

PROJ.NO. LGEC324

LEGAL DESCRIPTION

EXHIBIT A

PARTIAL RELEASE OF PATENT EASEMENT LYING WITHIN GLO LOT 39, AS IDENTIFIED IN DOCKET 2397, PAGE 159, OFFICIAL RECORDS OF MARICOPA COUNTY, ARIZONA, LOCATED WITHIN THE SOUTHWEST QUARTER OF SECTION 5, TOWNSHIP 3 NORTH, RANGE 5 EAST, OF THE GILA AND SALT RIVER MERIDIAN, MARICOPA COUNTY, ARIZONA, MORE PARTICULARLY DESCRIBED AS FOLLOWS:

EASEMENT RELEASE 3:

COMMENCING AT THE SOUTH 1/4 CORNER OF SAID SECTION 5, BEING A CALCULATED POSITION PER PLSS GDAC, BOOK 752, PAGE 339, MARICOPA COUNTY RECORDER, FROM WHICH A GLO BRASS CAP MARKING THE SOUTHWEST CORNER OF SAID SECTION 5 BEARS NORTH 89°52'19" WEST, A DISTANCE OF 2642.74 FEET;

THENCE NORTH 00°18'20" WEST, A DISTANCE OF 1320.02 FEET TO THE SOUTHEAST CORNER OF GLO LOT 40;

THENCE NORTH 00°18'54" WEST, A DISTANCE OF 659.70 FEET TO THE NORTHEAST CORNER OF GLO LOT 40;

THENCE NORTH 89°48'44" WEST, A DISTANCE OF 466.50 FEET TO THE NORTHEAST CORNER OF GLO LOT 39;

THENCE CONTINUING NORTH 89°48'44" WEST, A DISTANCE OF 329.89 FEET TO THE NORTHEAST CORNER OF GLO LOT 38;

THENCE SOUTH 00°22'51" EAST, A DISTANCE OF 45.00 FEET TO THE POINT OF BEGINNING OF EASEMENT RELEASE 3;


THENCE SOUTH 89°48'44" EAST, A DISTANCE OF 33.00 FEET;

THENCE SOUTH 00°22'51" EAST, A DISTANCE OF 334.98 FEET;

THENCE NORTH 89°50'14" WEST, A DISTANCE OF 33.00 FEET;

THENCE NORTH 00°22'51" WEST, A DISTANCE OF 334.98 FEET TO THE POINT OF BEGINNING OF EASEMENT RELEASE 3.

SAID DESCRIPTION CONTAINING 0.253 ACRES ±

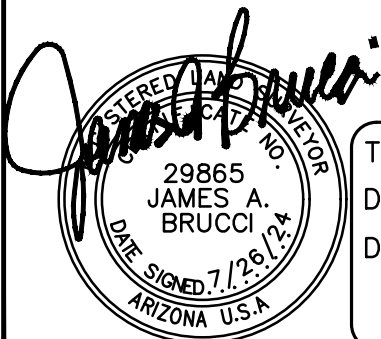

TITLE: **XB01**
DATE: 7/26/24
DESC: LEGAL DESC.
EASEMENT
RELEASE

HUNTER
ENGINEERING

10446 N. 74TH STREET,
SUITE 140
SCOTTSDALE, AZ 85258
T 480 991 3985
F 480 991 3986


CIVIL AND SURVEY

PAGE 3 OF 5

PROJ.NO. LGEC324

EXHIBIT B

E MCDOWELL MOUNTAIN RANCH ROAD

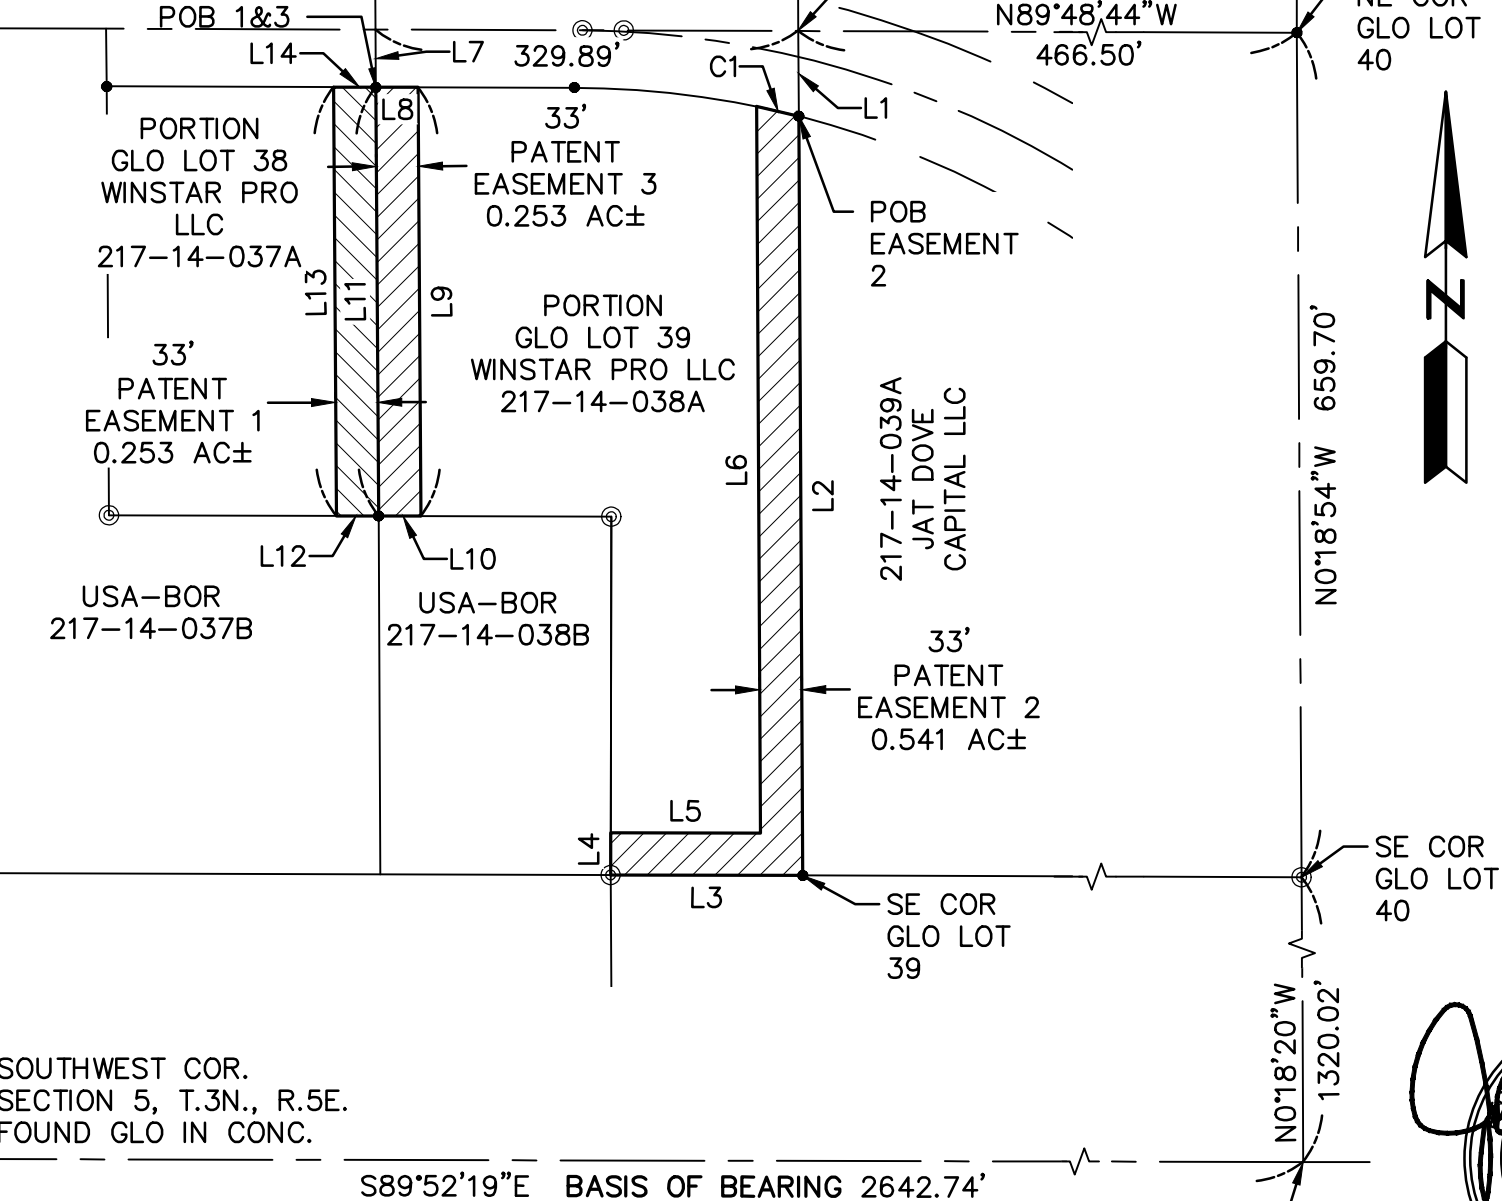

HUNTER

ENGINEERING

10446 N. 74TH STREET,
SUITE 140
SCOTTSDALE, AZ 85258
T 480 991 3985
F 480 991 3986

PAGE 4 OF 5


PROJ.NO. LGEC324

TITLE: XB01

DATE: 7/26/24

SCALE: 1"=150'

DESC:
EASEMENT RELEASE

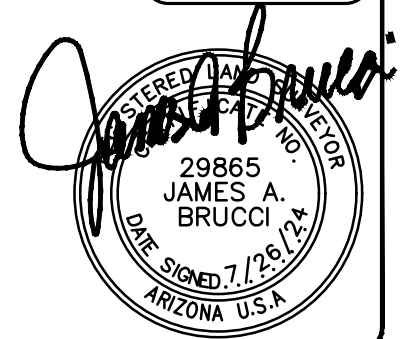


SOUTH 1/4 COR. SEC. 5, T.3N., R.5E.,
CALCULATED PER PLSS GDAC BK.
752, PG. 339, M.C.R.

EXHIBIT B

LINE TABLE		
LINE	BEARING	DISTANCE
L1	S00°18'14"E	66.52'
L2	S00°18'14"E	593.07'
L3	N89°51'12"W	150.20'
L4	N00°07'29"E	33.00'
L5	S89°51'12"E	116.95'
L6	N00°18'14"W	567.63'
L7	S00°22'51"E	45.00'
L8	S89°48'44"E	33.00'
L9	S00°22'51"E	334.97'
L10	N89°50'14"W	33.00'
L11	N00°22'51"W	334.98'
L12	N89°50'17"W	33.00'
L13	N00°22'51"W	335.00'
L14	S89°48'44"E	33.00'

CURVE TABLE					
CURVE	DELTA	RADIUS	LENGTH	CHORD DIRECTION	CHORD LENGTH
C1	$\Delta = 2^{\circ}44'58''$	706.81'	33.92'	S76°58'00"E	33.91'

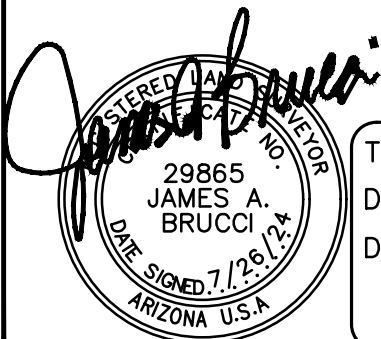

TITLE: **XB01**
 DATE: 7/26/24
 DESC: EASEMENT
 RELEASE

HUNTER
 ENGINEERING

10446 N. 74TH STREET,
 SUITE 140
 SCOTTSDALE, AZ 85258
 T 480 991 3985
 F 480 991 3986

CIVIL AND SURVEY

PAGE 5 OF 5

PROJ.NO. LGEC324