
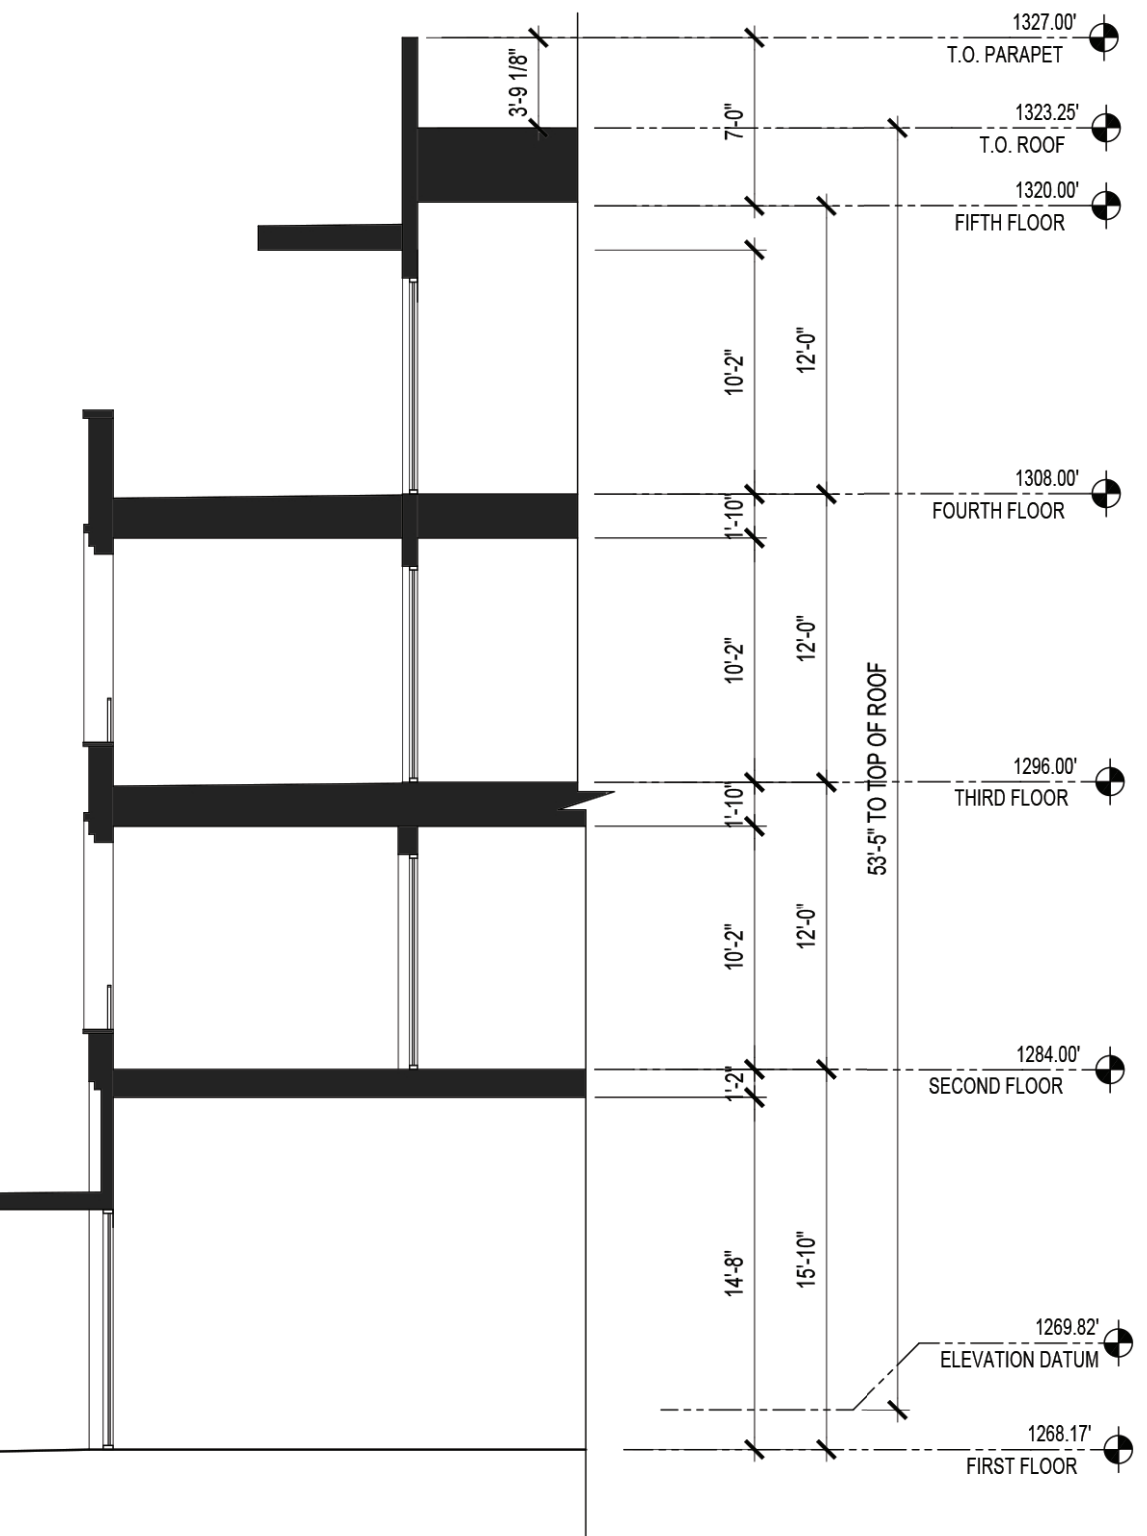
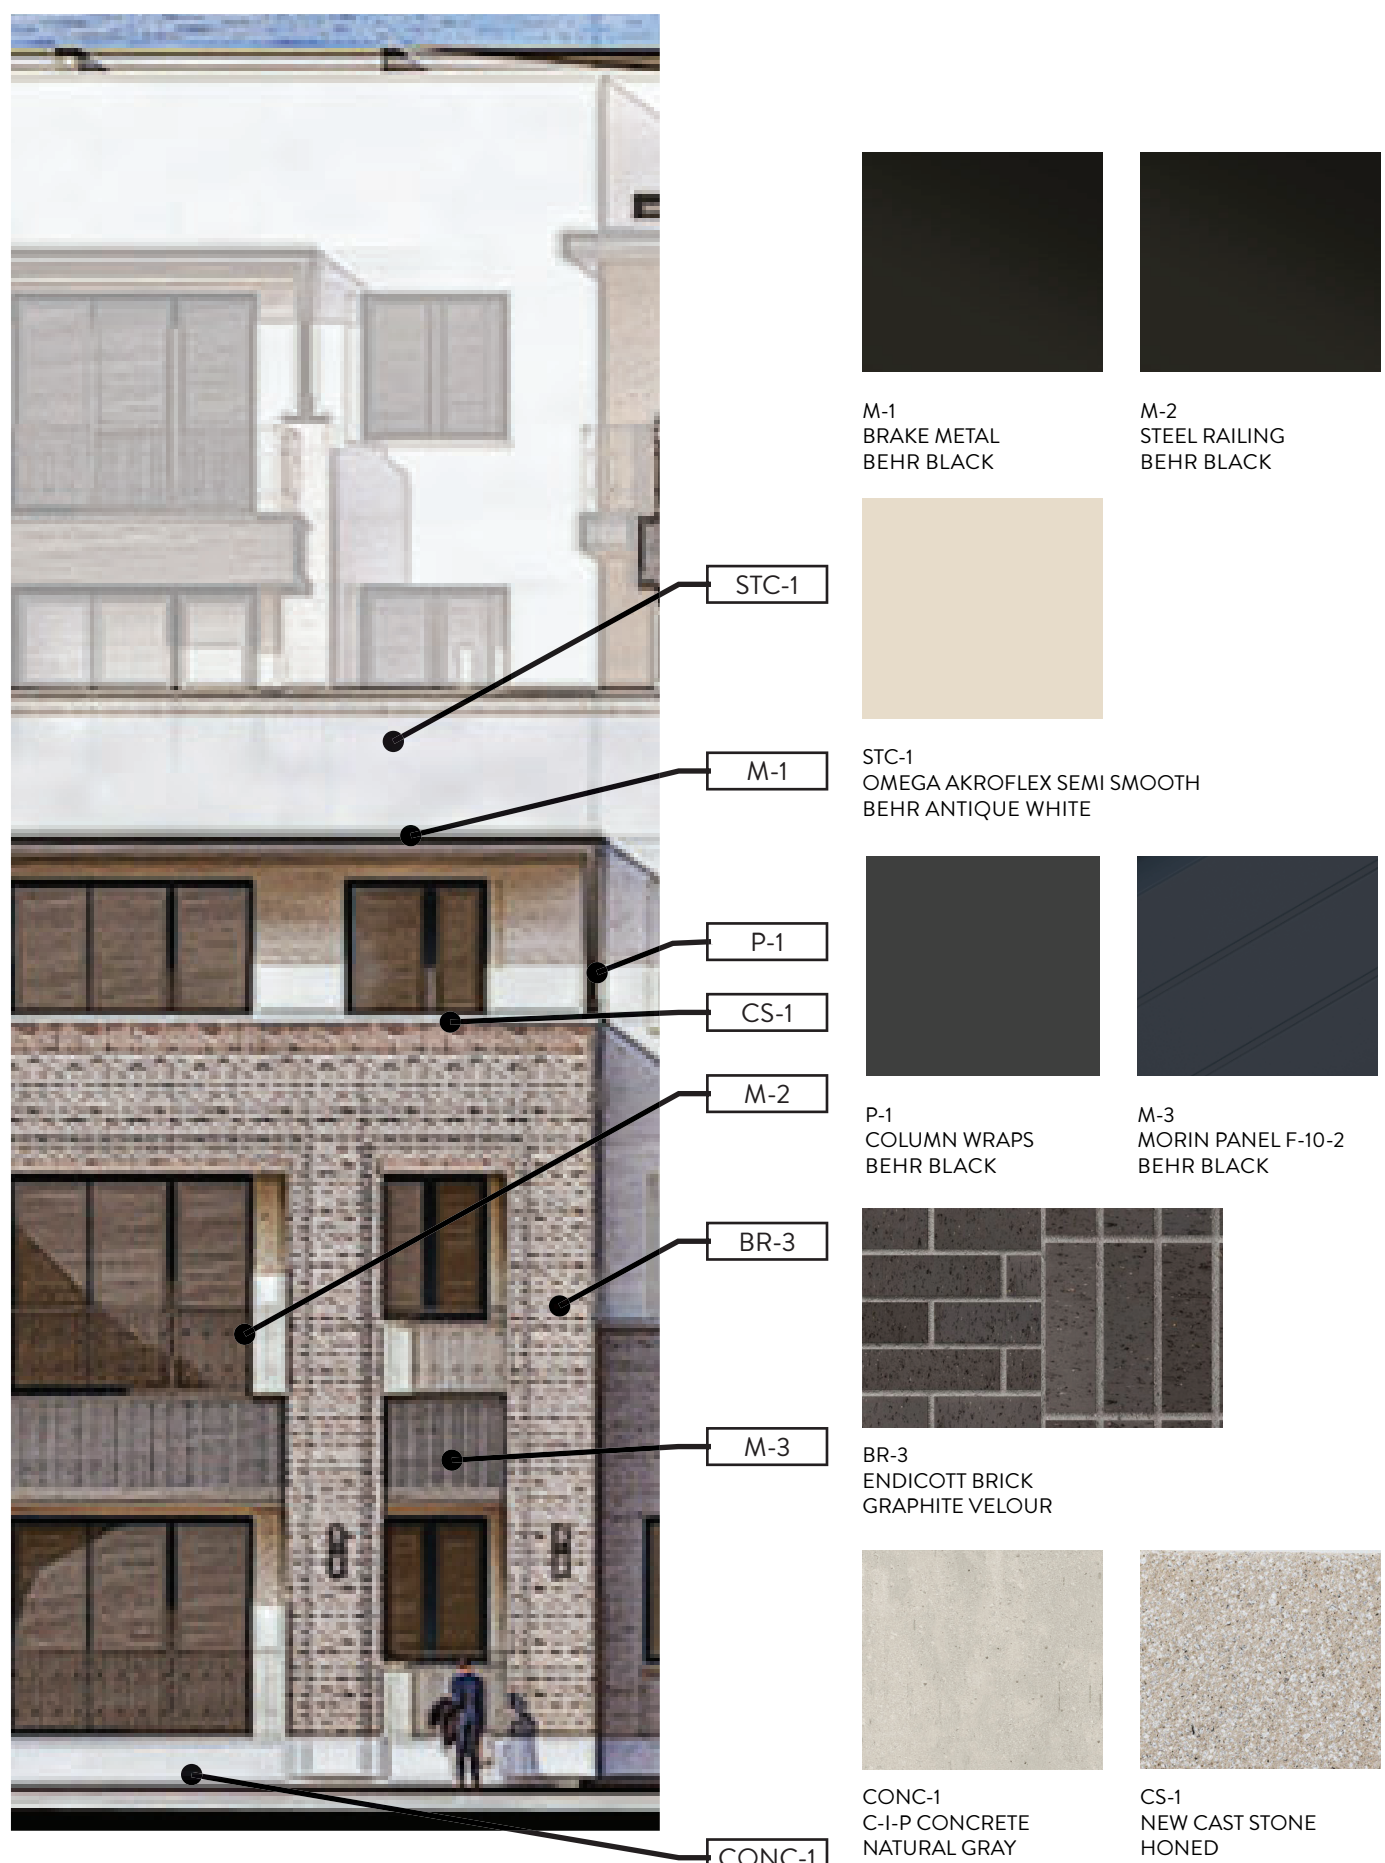
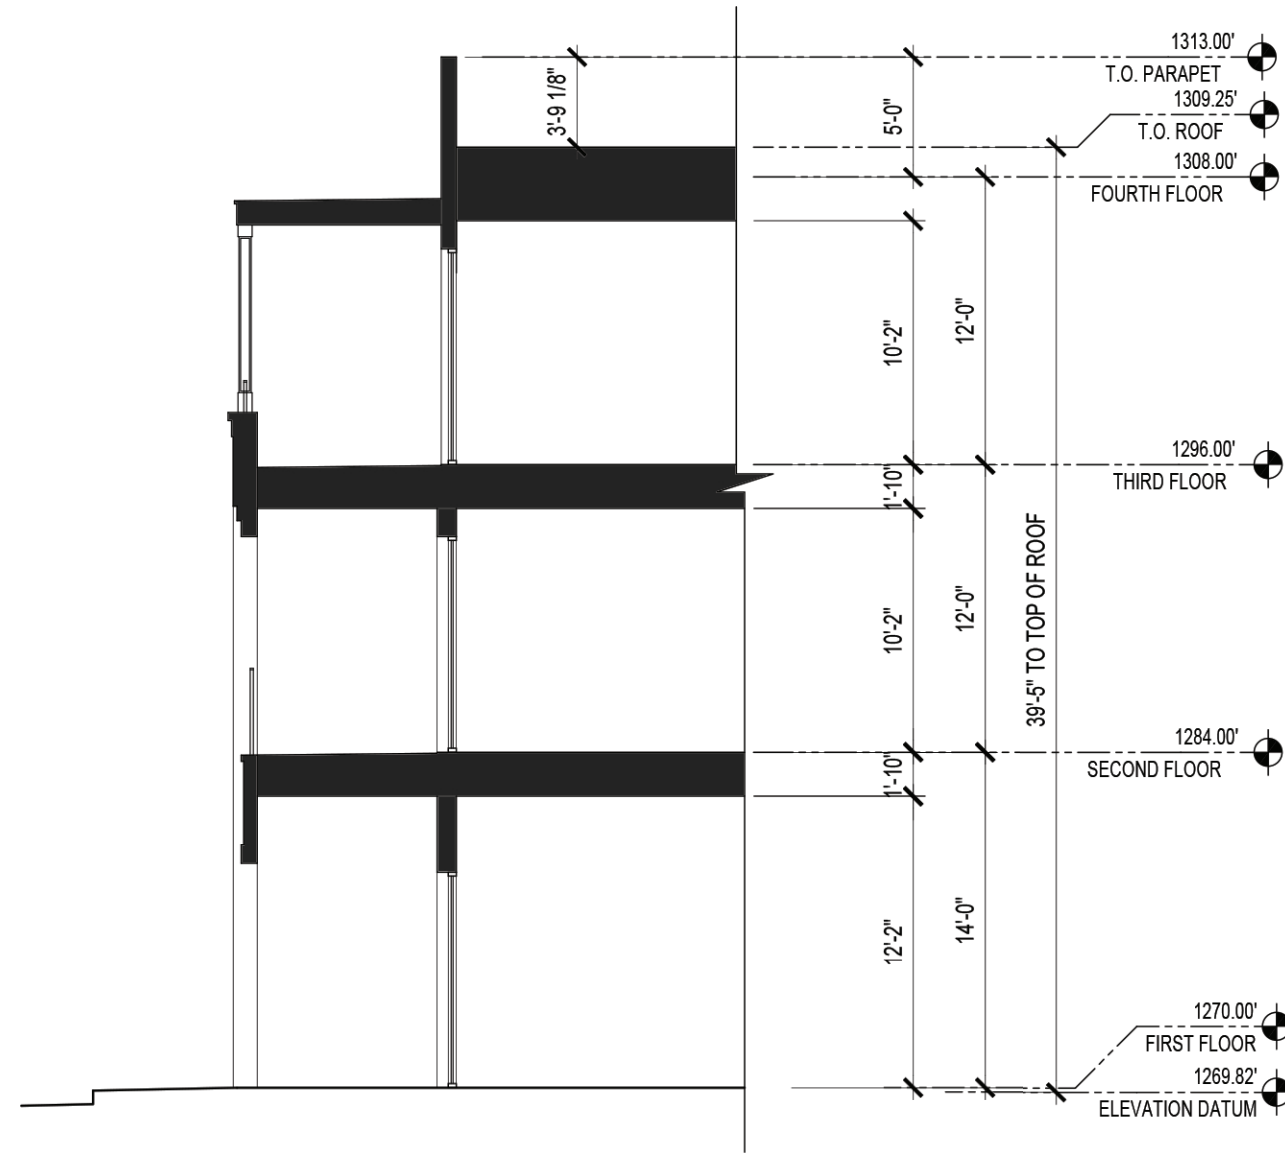


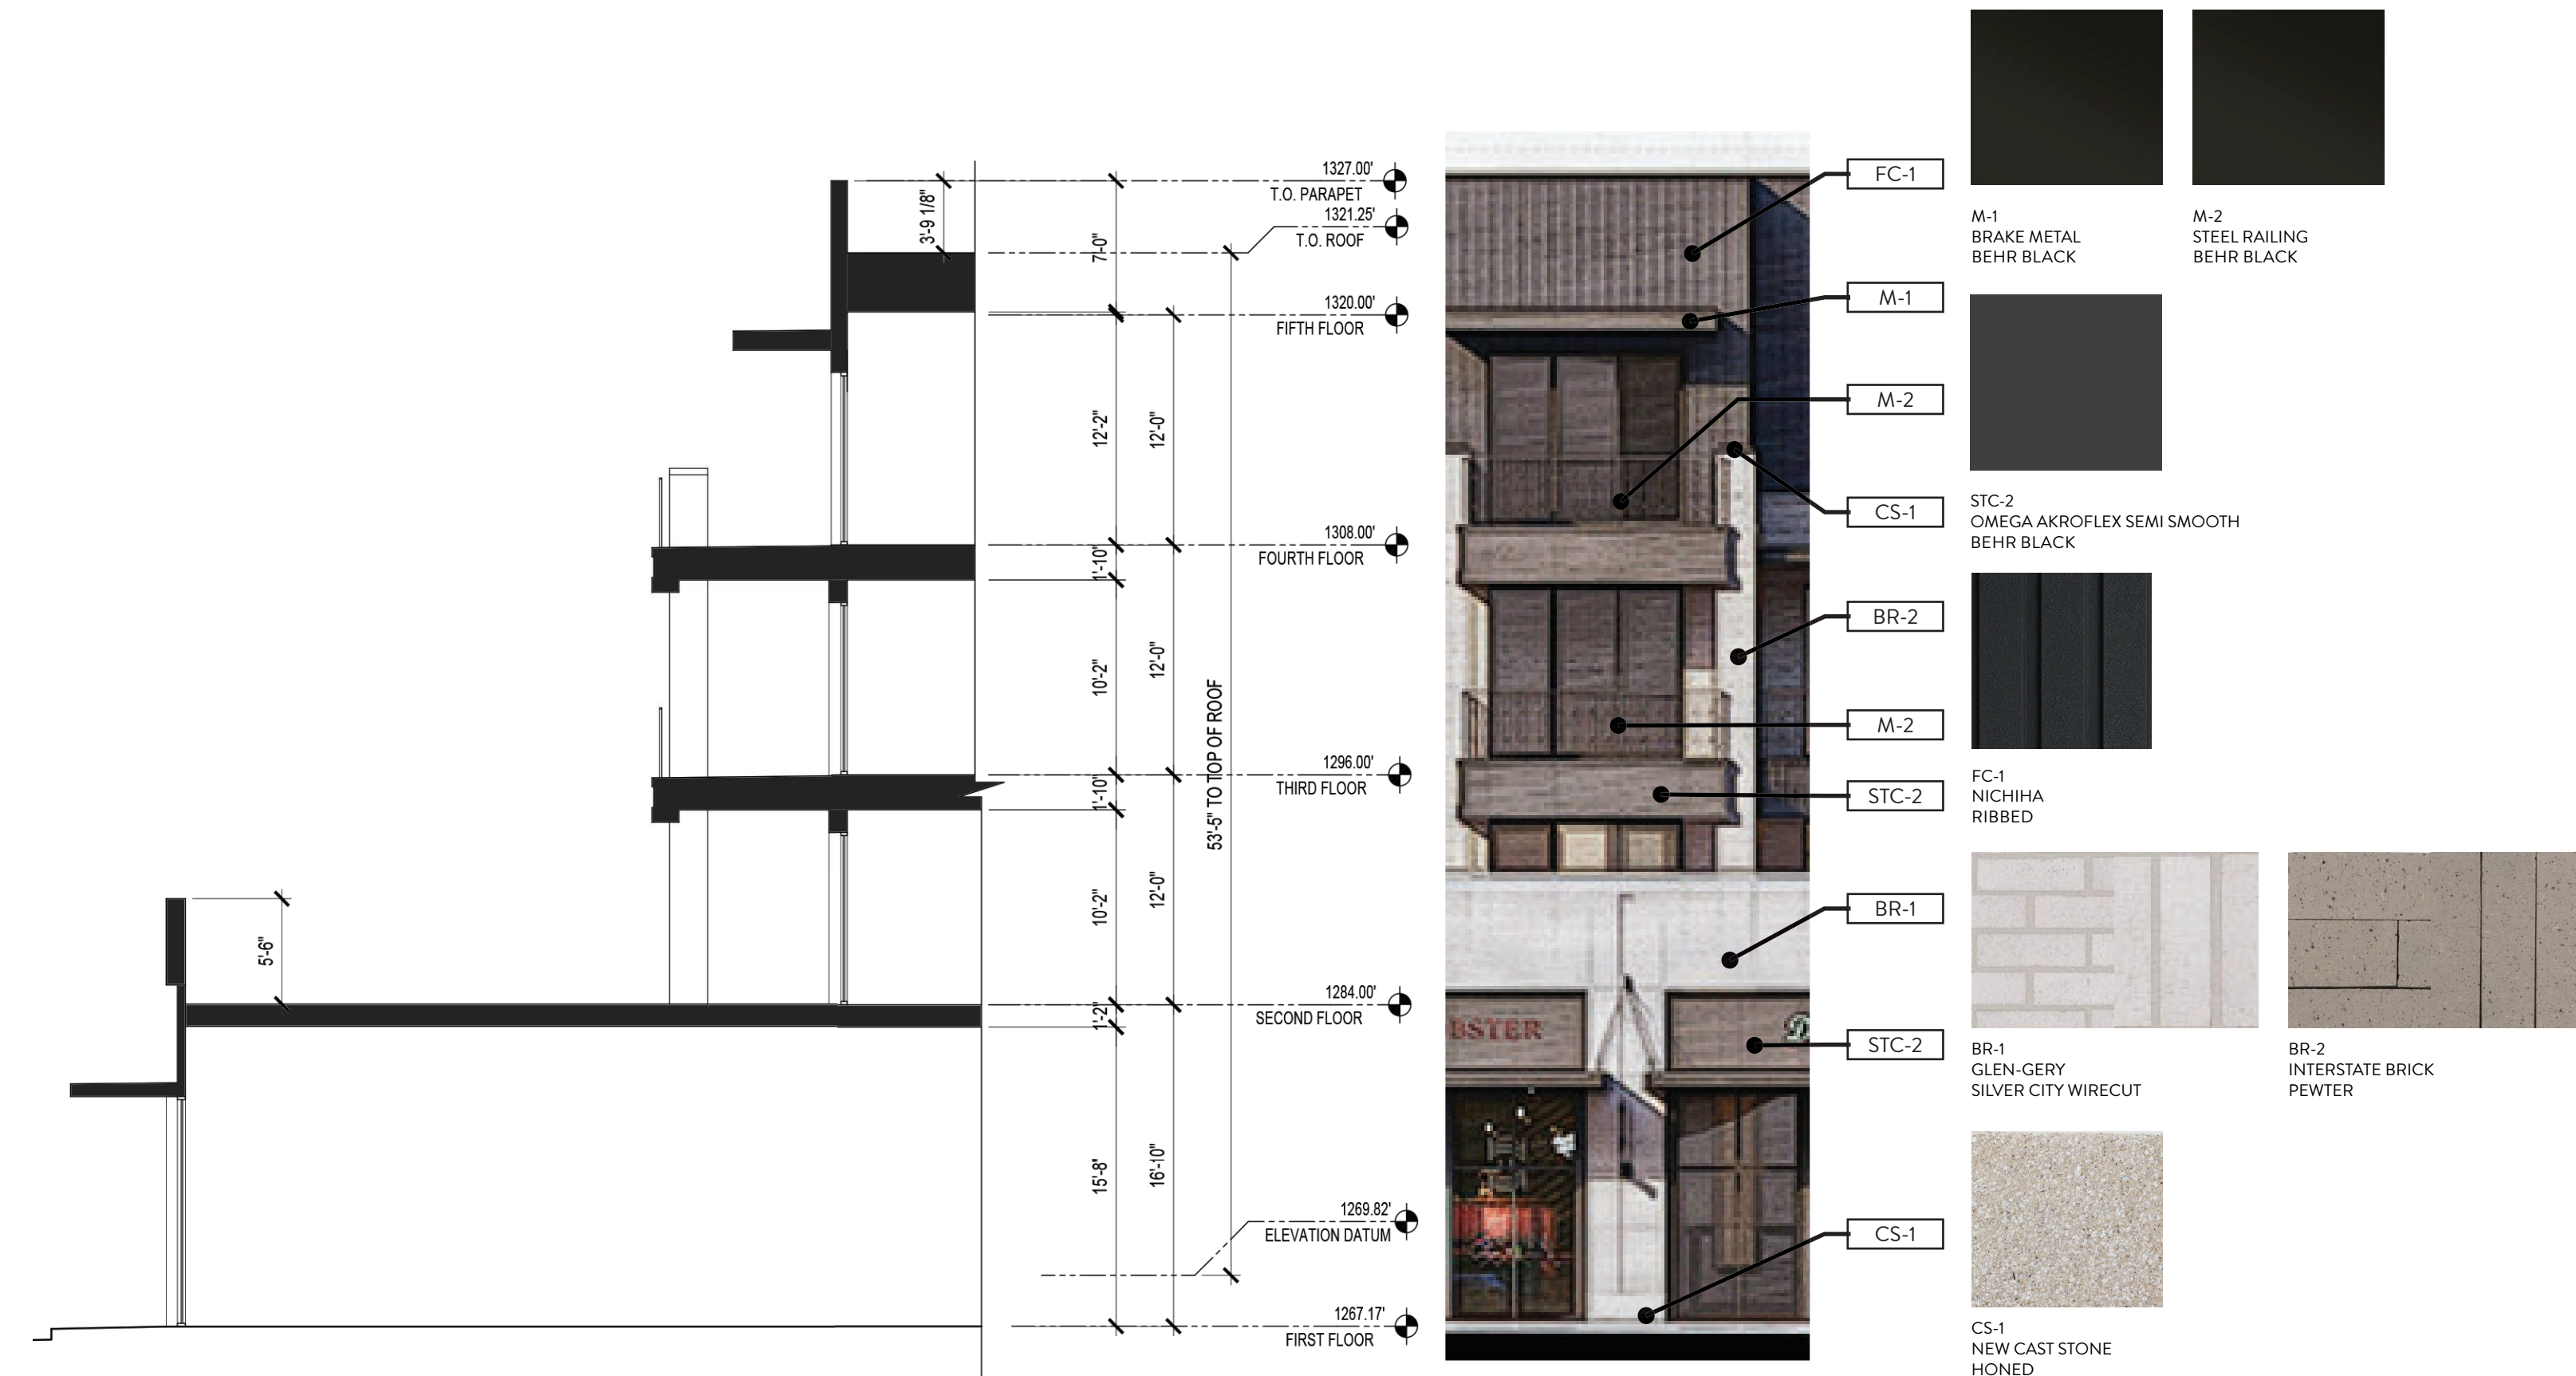

01 ENLARGEMENT A
SCALE: 1/8"=1'

02 ENLARGEMENT B
SCALE: 1/8"=1'

03 ENLARGEMENT C
SCALE: 1/8"=1'

04 ENLARGEMENT D
SCALE: 1/8"=1'



5TH & GOLDWATER
NWC INDIAN SCHOOL ROAD & GOLDWATER BLVD
SCOTTSDALE, AZ

Date
SEPTEMBER 05, 2025

Drawings and written material appearing herein constitute original and unpublished work of the architect and may not be duplicated, used, or disclosed without written consent of the architect.
© 2025 NELSEN PARTNERS, INC.

Project No.
23096.00

A303
ENLARGED ELEVATIONS