




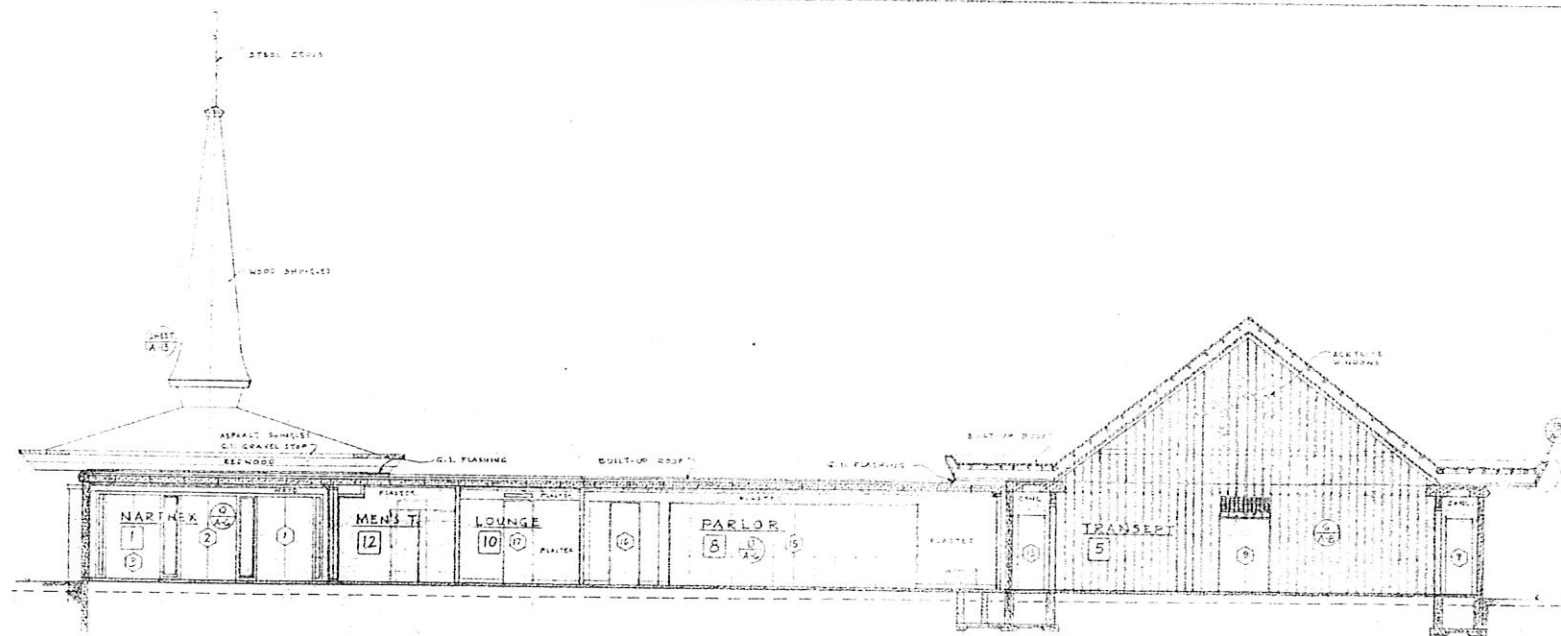


SECTION 'A-A'

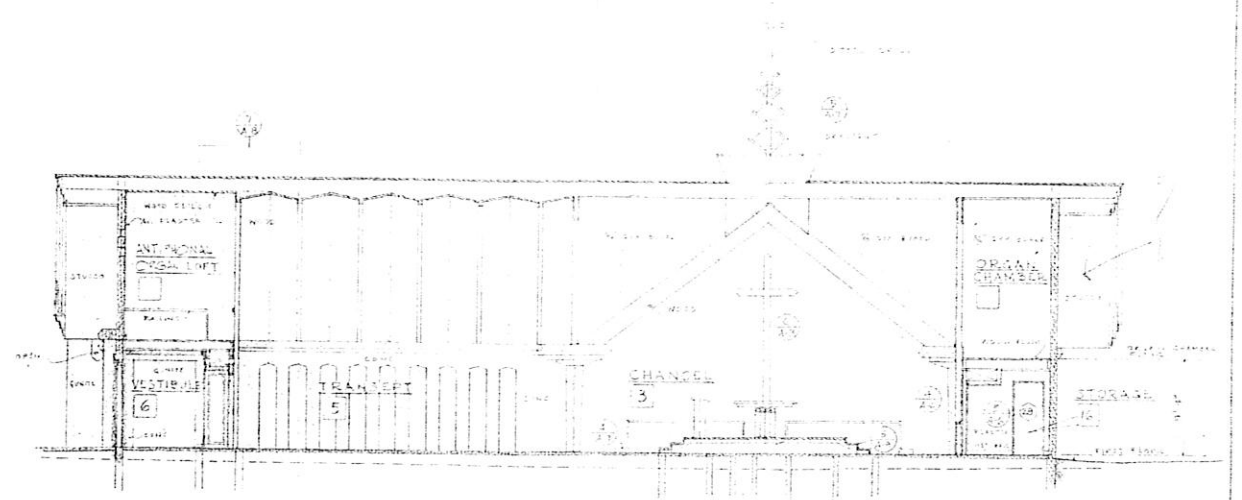


SECTION 'B-B'

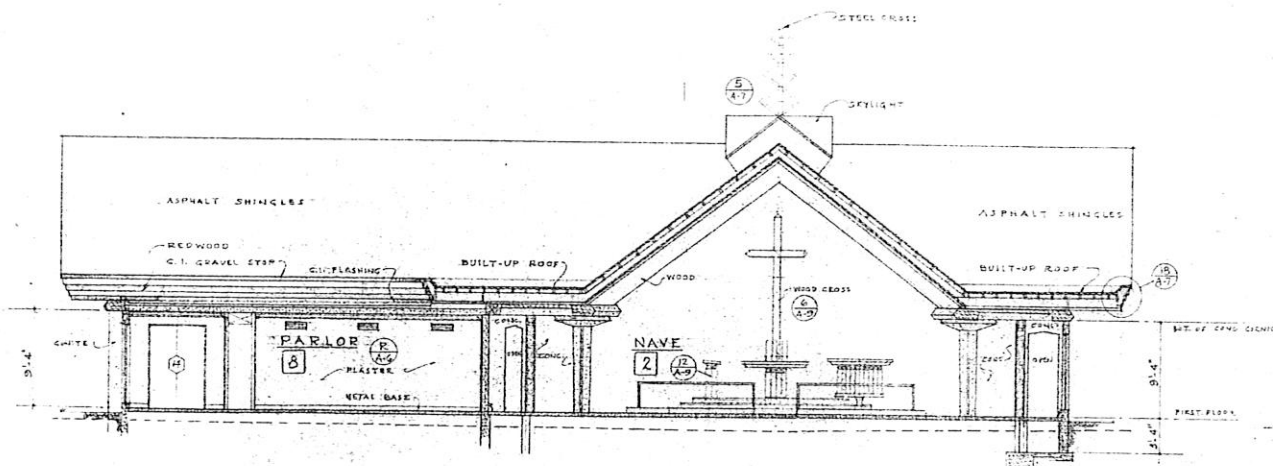


SECTION 'C-C'

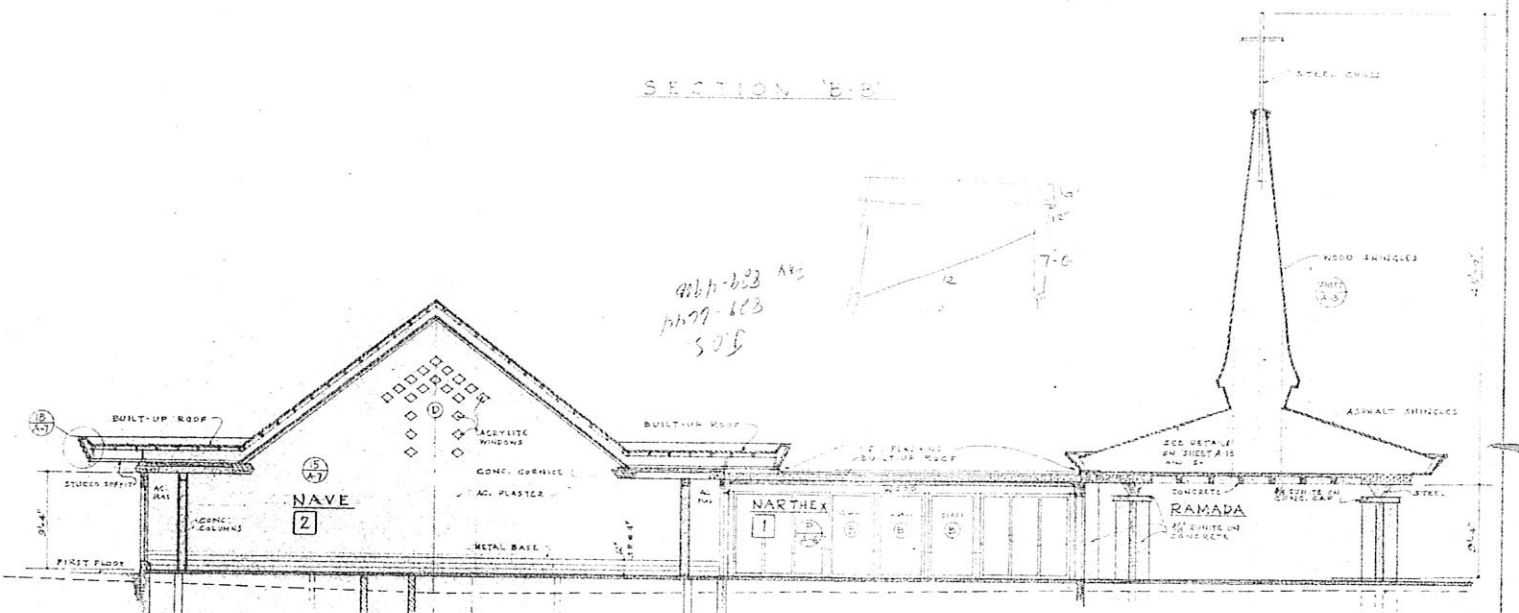

SECTION 'D-D'

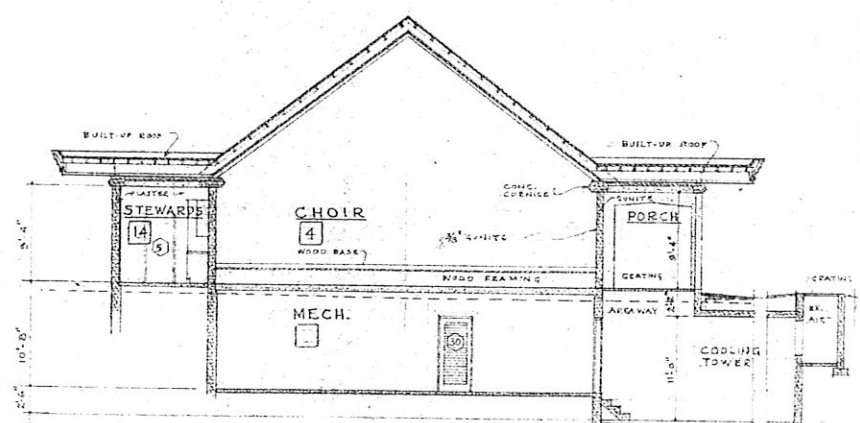


SECTION 'E-E'

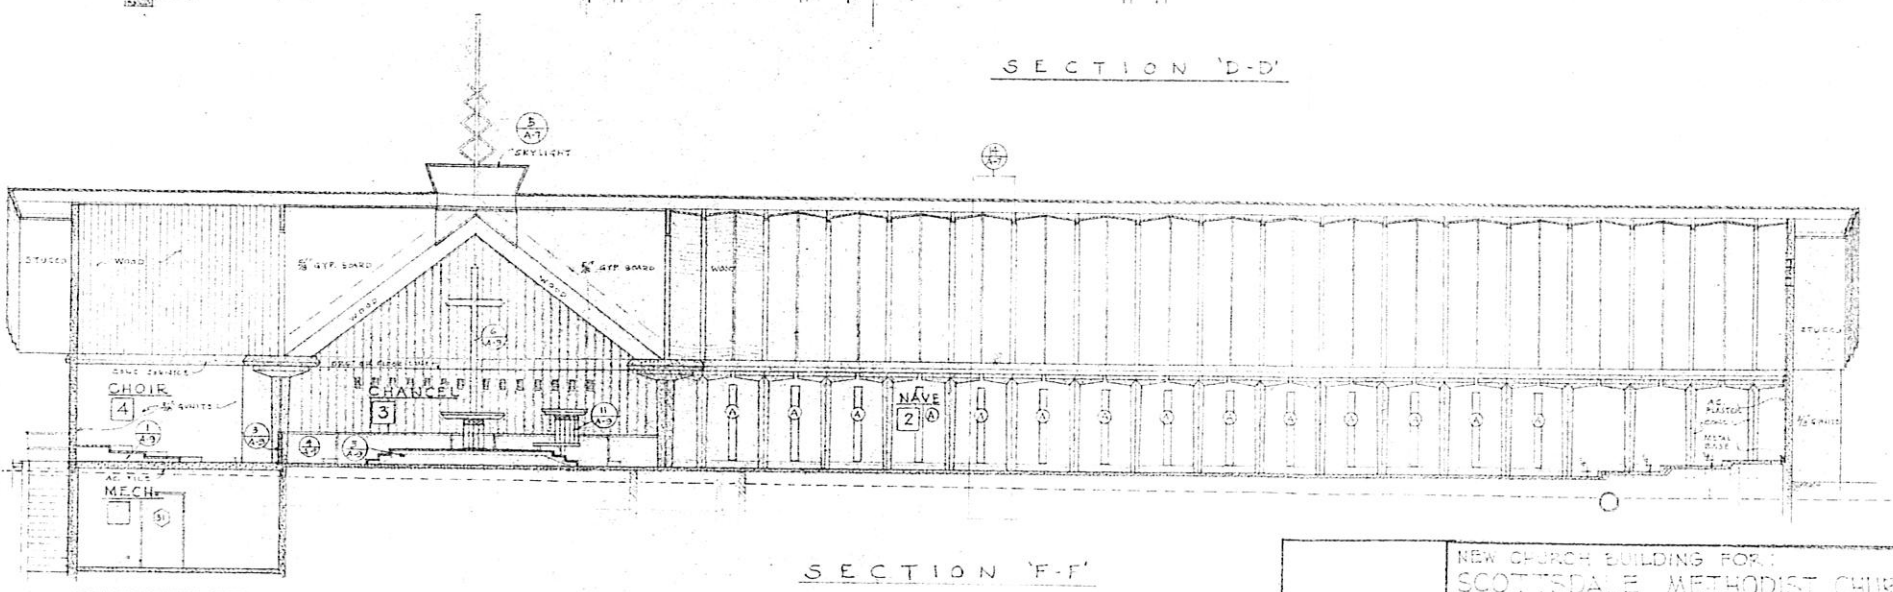

SECTION 'F-F'

NEW CHURCH BUILDING FOR:	
SCOTTSDALE METHODIST CHURCH	
BUILDING SECTIONS	
1	2
3	4
5	6
99	100

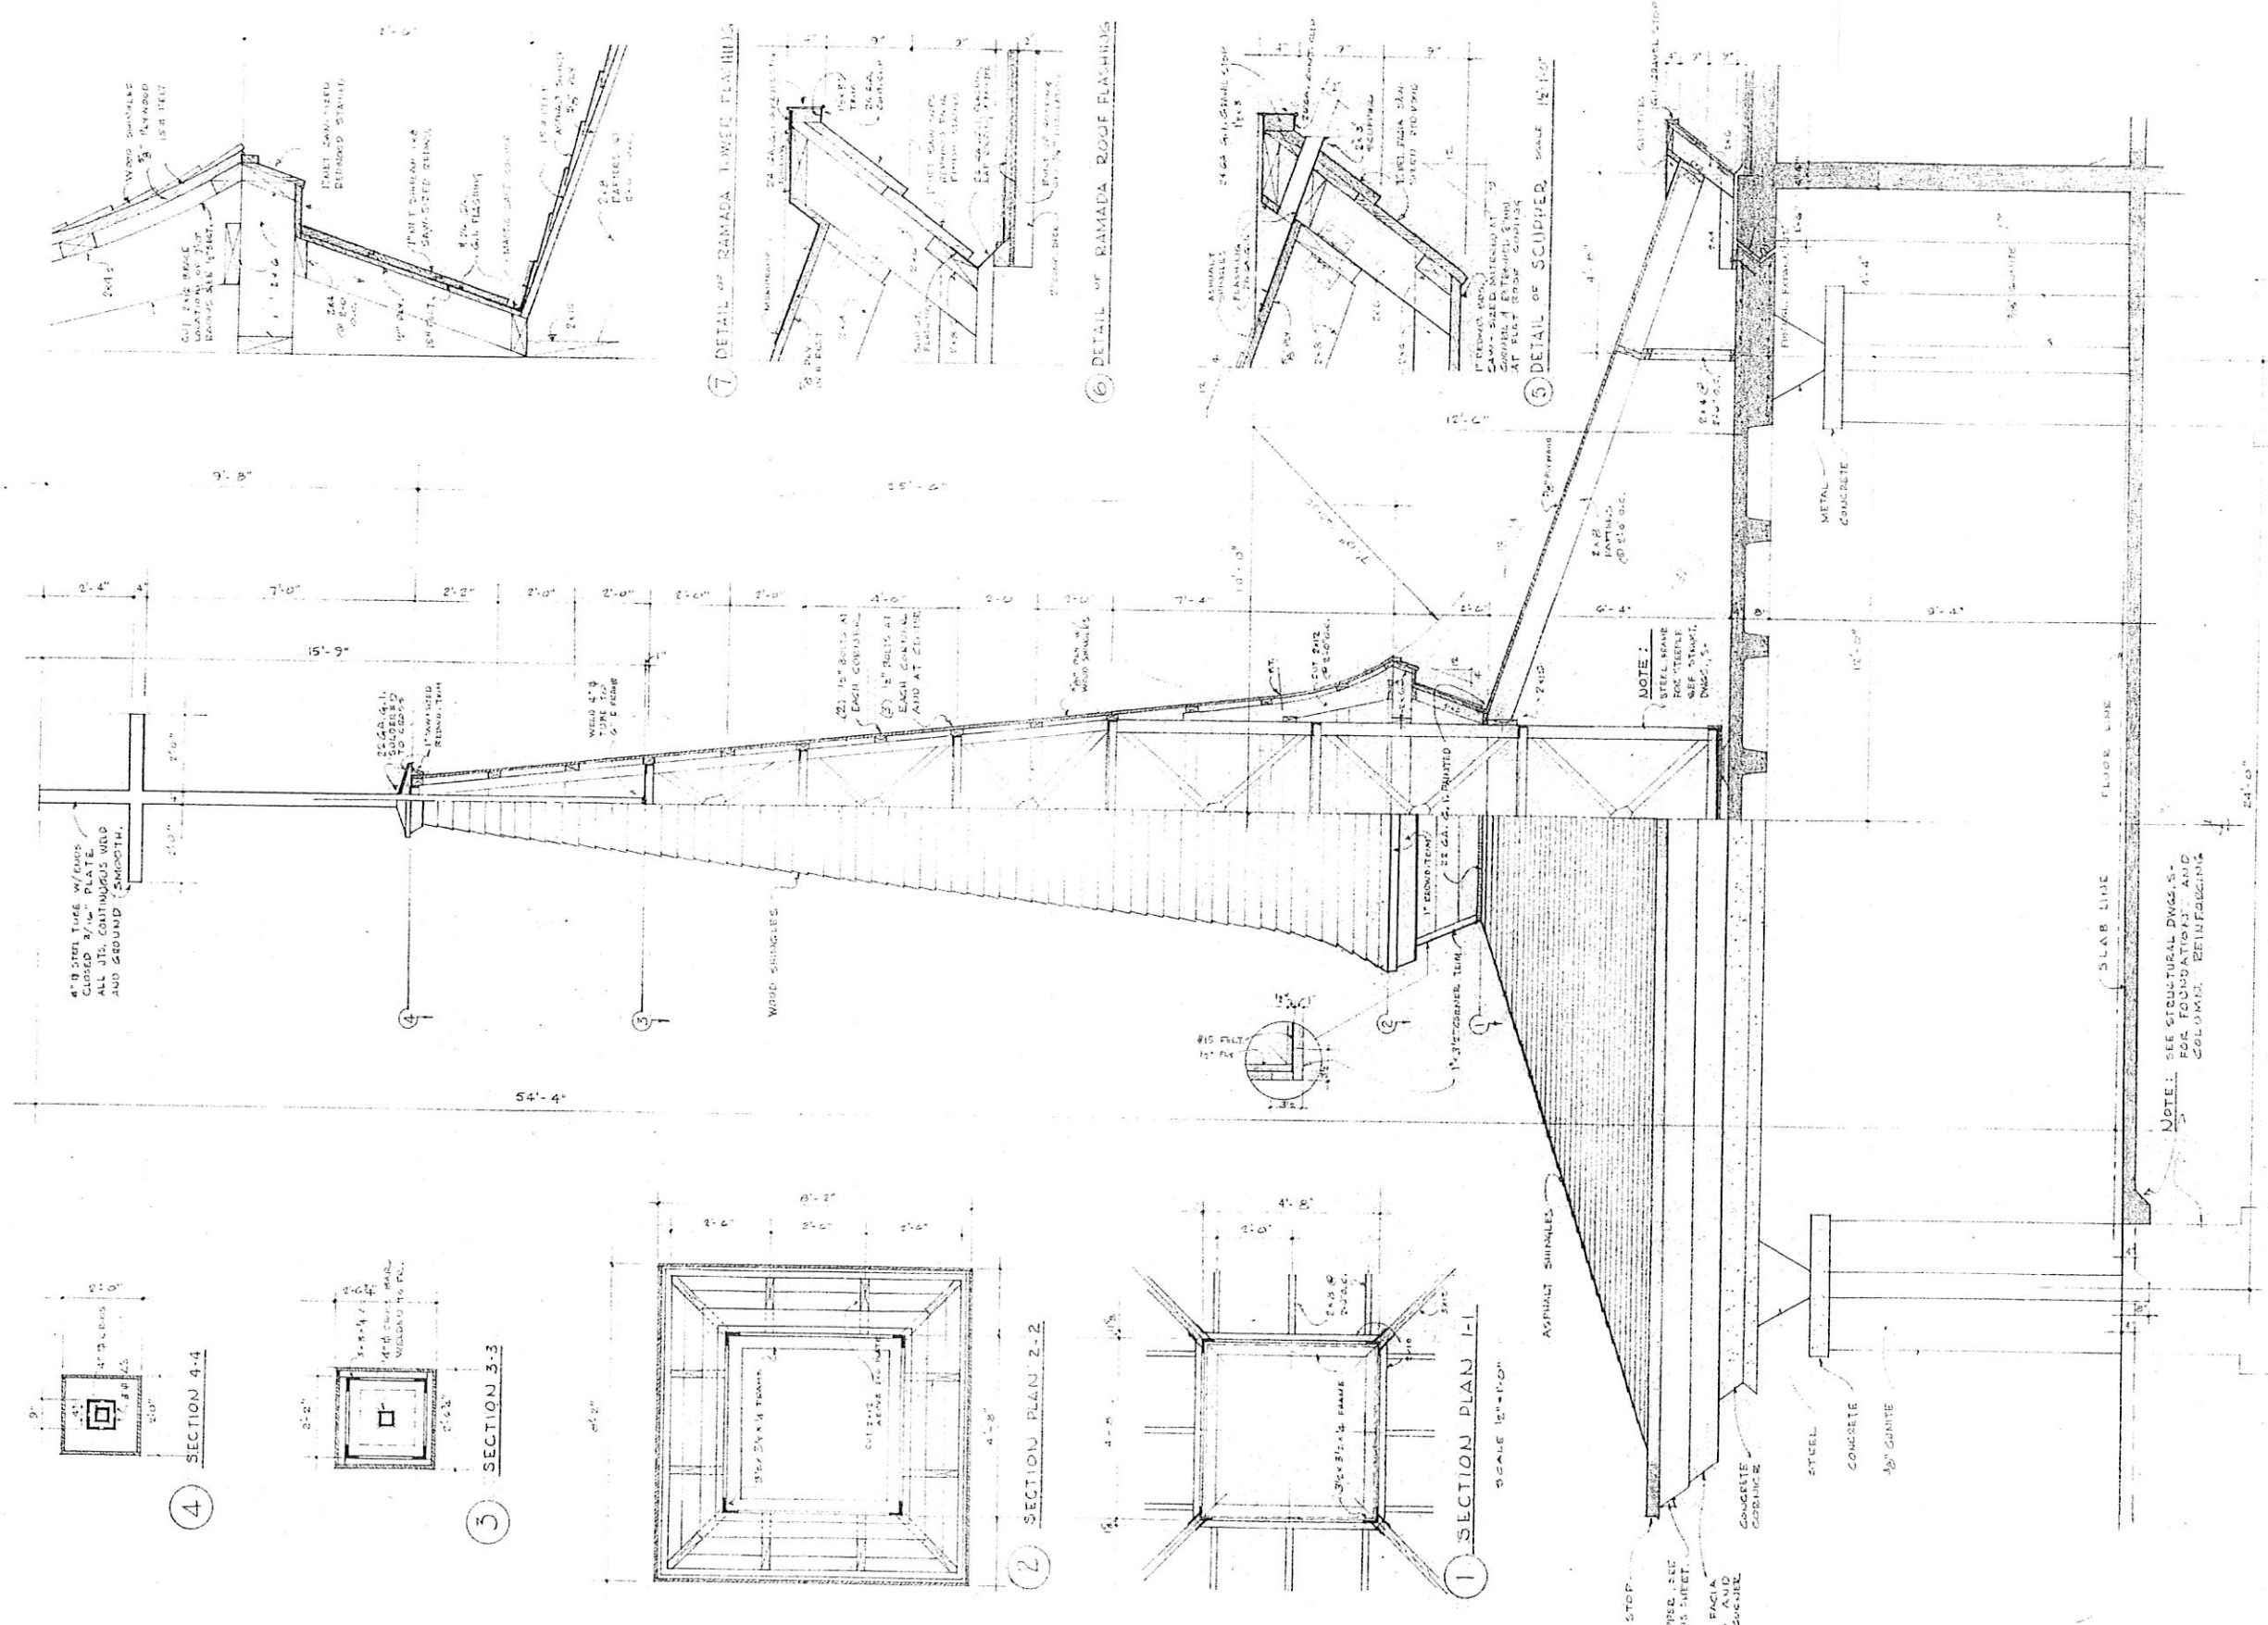

HALF ELEVATION - HALF SECTION OF RAMADA

SCALE 1/2"=1'-0"

NEW CHURCH BUILDING FOR:
SCOTTSDALE METHODIST CHURCH
SCOTTSDALE, ARIZONA
RAMADA DETAILS
T. S. MONTGOMERY