




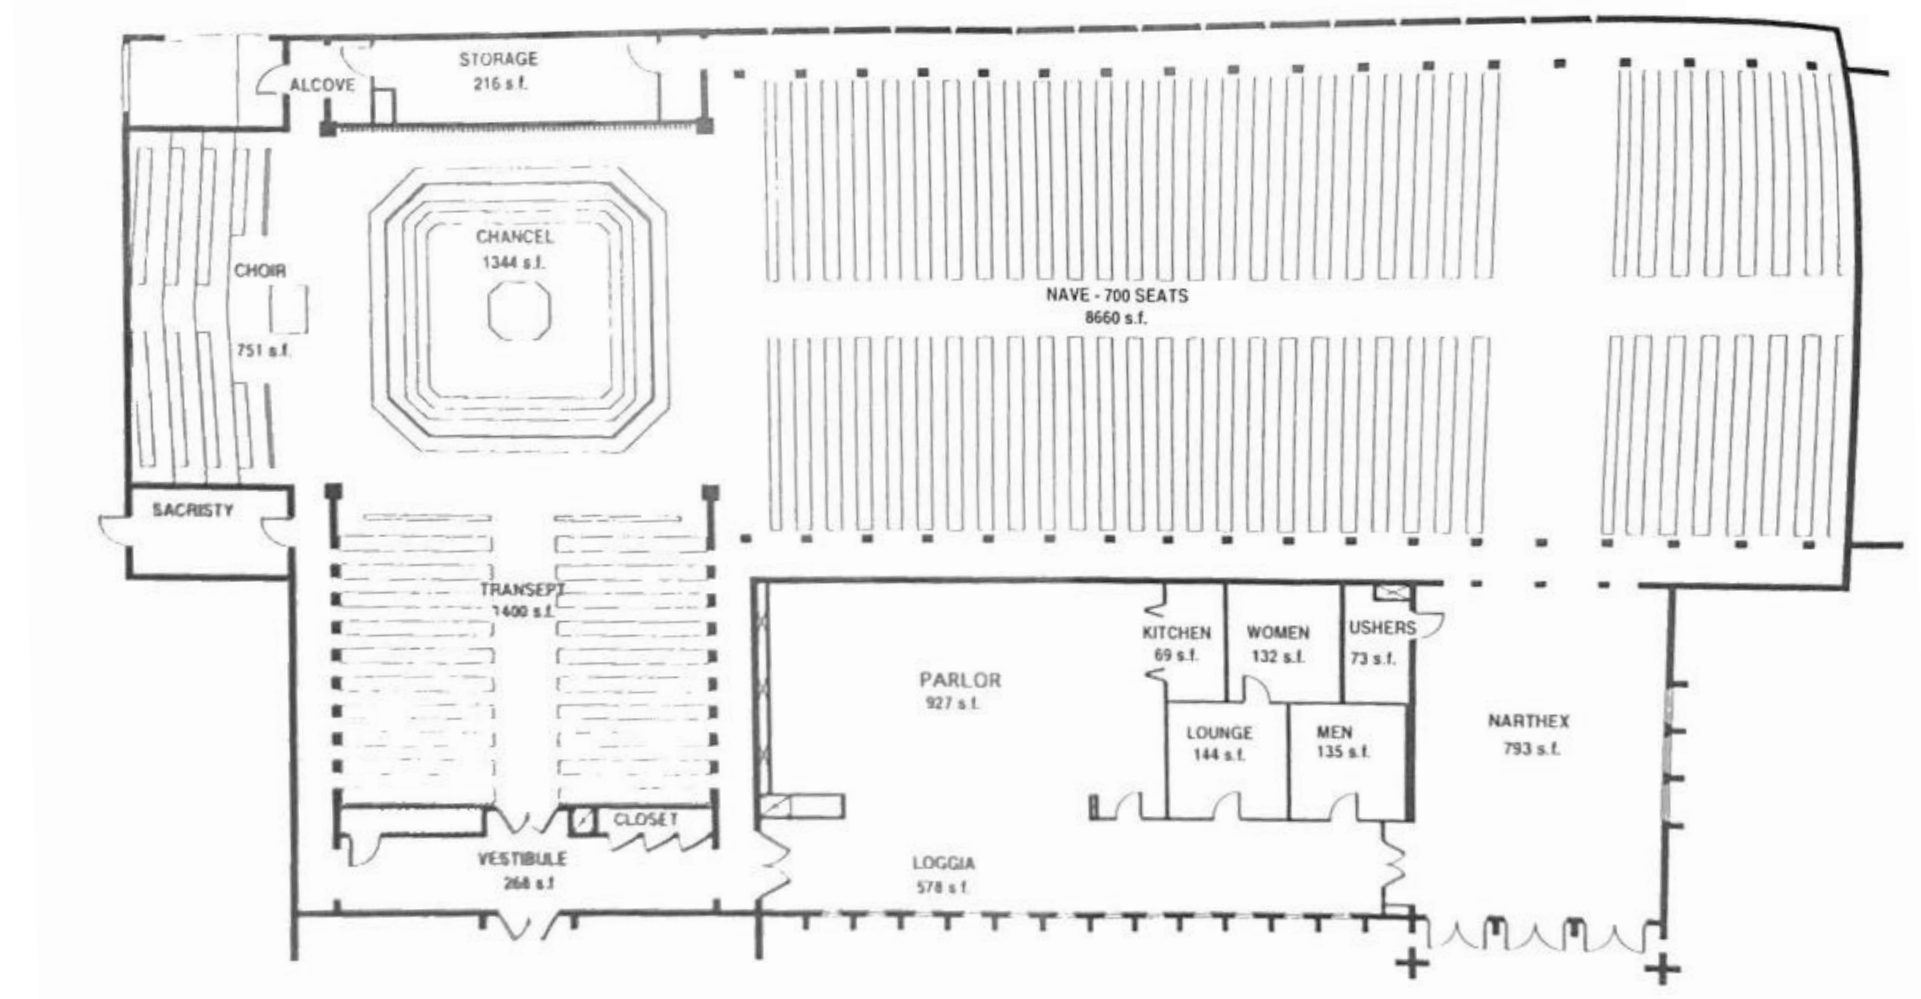

EXISTING CHURCH PLAN
NTS

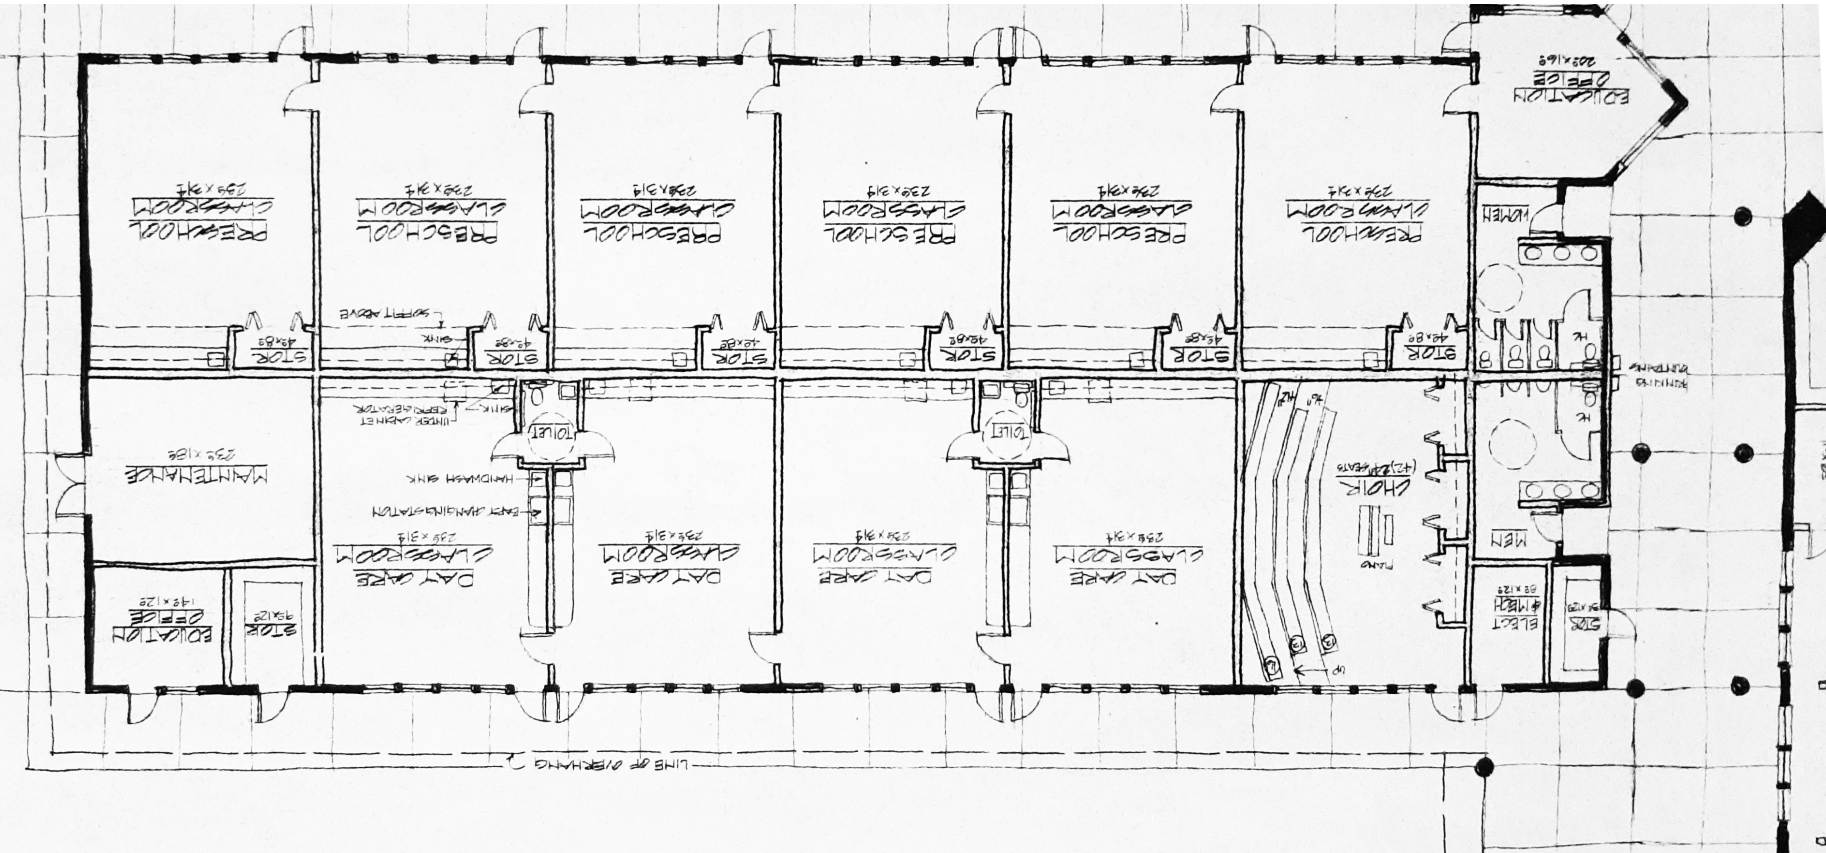

EXISTING DAYCARE PLAN
NTS

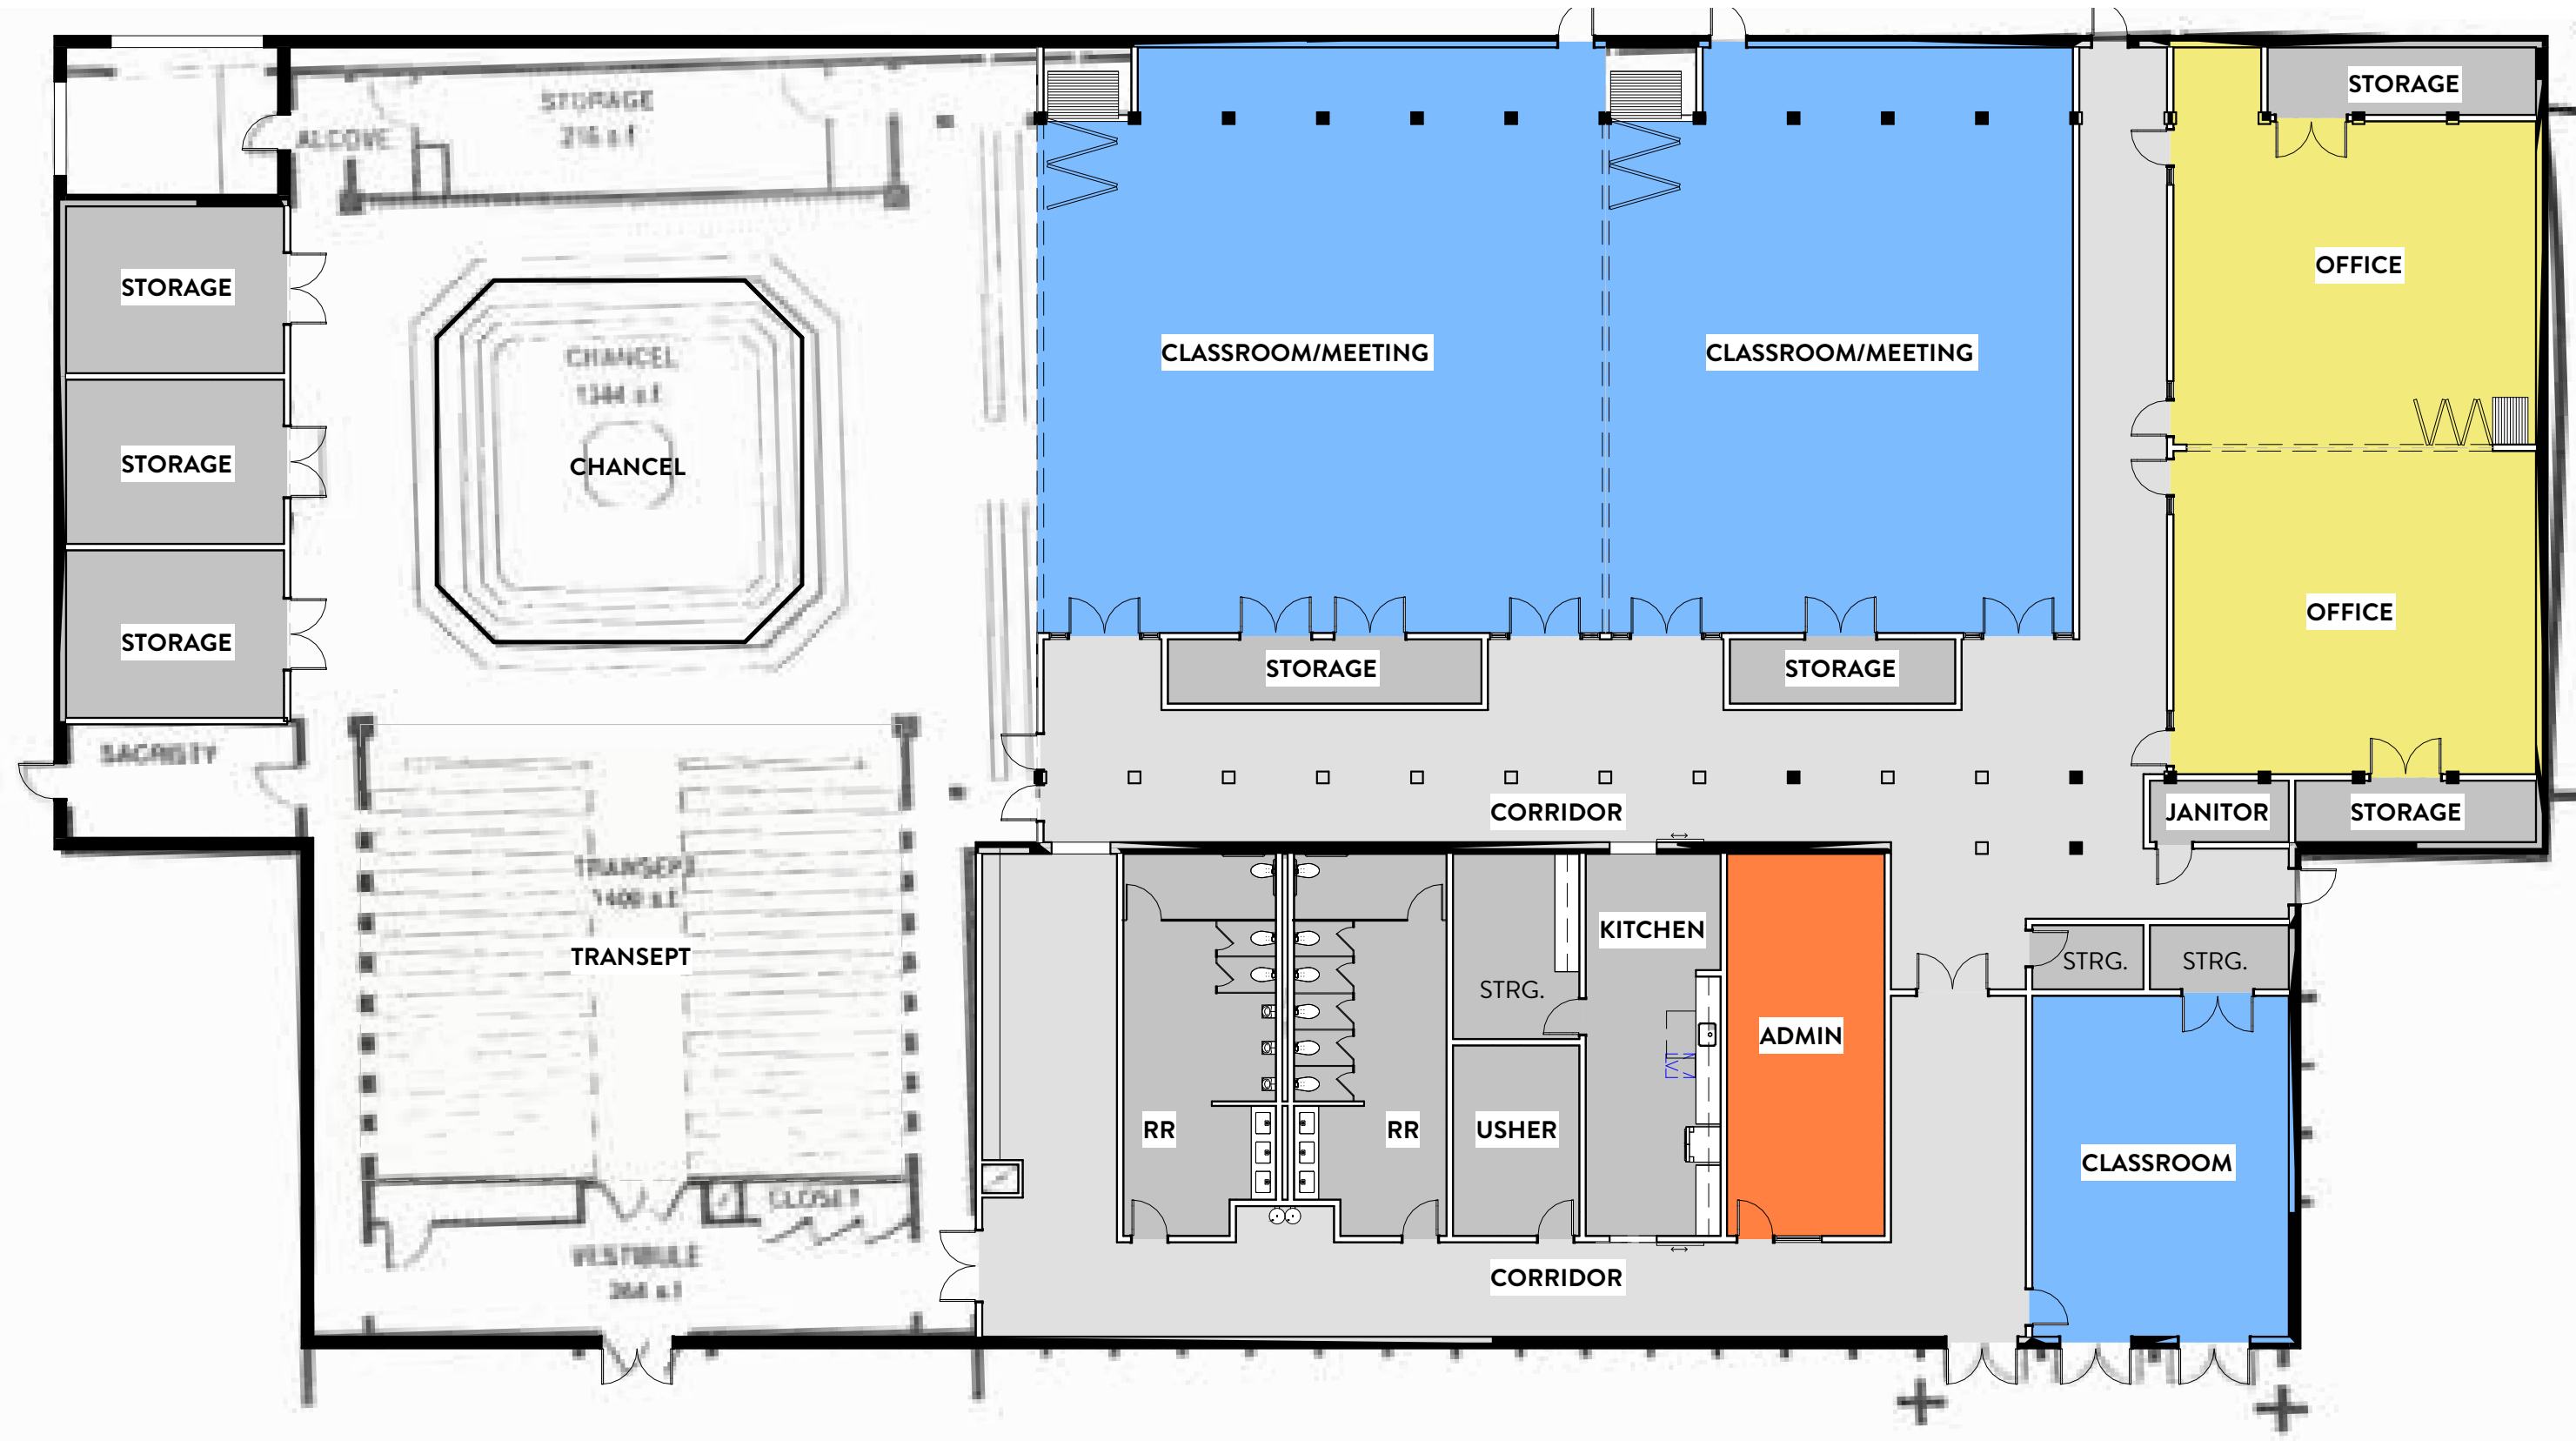

PROPOSED CHURCH PLAN
NTS

PER TABLE 9.103A	
CHURCH	A.) WITH FIXED SEATING - (1) SPACE (4) SEATS IN MAIN SANCTUARY
	B.) WITHOUT FIXED SEATING - (1) SPACE FOR EACH 30 SF OF GROSS FLOOR AREA IN MAIN SANCTUARY
	C.) (1) SPACE PER EACH 300 SF GROSS FLOOR AREA OF CLASSROOMS AND OTHER MEETING AREAS
DAYCARE	(1) PARKING SPACE FOR EACH EMPLOYEE; PLUS (1) SPACE FOR EVERY (15) STUDENTS
OFFICE	(1) PARKING SPACE PER 300 SF OF GROSS FLOOR AREA

EXISTING CHURCH					
NAME	AREA	PROPOSED AREA	SEATS	EXISTING PARKING	PROPOSED PARKING
TRANSEPT	1,400 SF		86	22	22
CHANCEL	1,344 SF	395 SF	82	21	13
CHOIR	751 SF		46	12	-
NAVE/CLASSROOMS	8,660 SF	4,900 SF	532	133	17
NAVE/OFFICES		1,750 SF	-		6
TOTAL PARKING				188	58
EXISTING DAYCARE					
# OF STAFF			12		12
# OF CHILDREN			60		4

PER TABLE 9.104A	WEEKDAYS						WEEKENDS					
	12 AM - 7 AM		7 AM - 6 PM		6 PM - 12 AM		12 AM - 7 AM		7 AM - 6 PM		6 PM - 12 AM	
GENERAL LAND USE CLASS												
RESIDENTIAL	100%	140	55%	77	85%	119	100%	140	65%	91	75%	105
CHURCHES AND PLACES OF WORSHIP	0%	0	10%	8	30%	18	0%	0	100%	58	30%	18
DAYCARE	100%	16	100%	16	100%	16	0%	0	0%	0	0%	0
TOTAL PARKING		156		101		153		140		149		123

149 SPACES REQUIRED (RESI + CHURCH + DAYCARE)
165 PARKING TOTAL PROVIDED