

Simulations
Photos
All Graphics (no plans)



Photo 1

10-ZN-2016
12/28/16



Photo 2



Photo 3



Photo 4



Photo 5



Photo 6



Photo 7



Photo 8



Photo 9



Photo 10



Photo 11



Photo 12



Photo 13




Photo 14



Photo 15



Photo 16

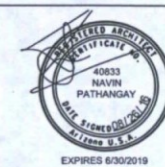

© COPYRIGHT 2016
 PATHANGAY ARCHITECTS
 CONSIDERATION OF INSTRUMENTS OF SERVICE
 All reports, plans, specifications, computer files, field data, notes and other documents and instruments prepared by the design professional as instruments of service shall remain the property of the design professional. The design professional shall retain all common law, statutory and other reserved rights, including copyright therein.

**DIVERSIFIED PARTNERS
 MIXED-USE PROJECT**
 8340 & 8350 E McDONALD DRIVE
 SCOTTSDALE, ARIZONA 85250


© COPYRIGHT 2016
 PATHANGAY ARCHITECTS, LLC

KEY:
**PRELIMINARY
 NOT FOR
 CONSTRUCTION**

SHEET TITLE:
**CONCEPTUAL
 FLOOR PLANS
 FOR REFERENCE
 ONLY**


SHEET NUMBER:
SK-06

DRAWN BY:
 TM
 REVIEWED BY:
 NP
 DATE:
 2016-08-26
 PROJECT NUMBER:
 2015-13

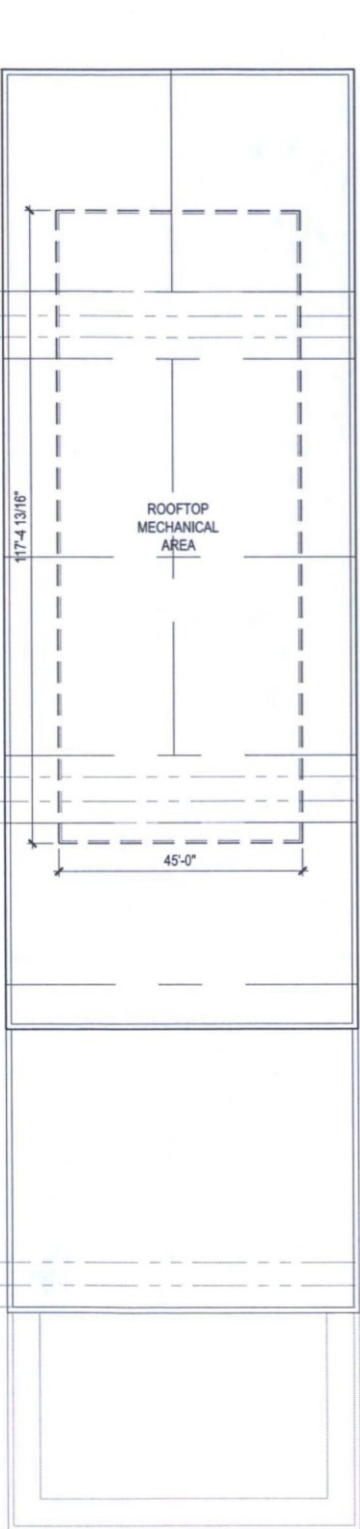


ROOF PLAN

1" = 16'

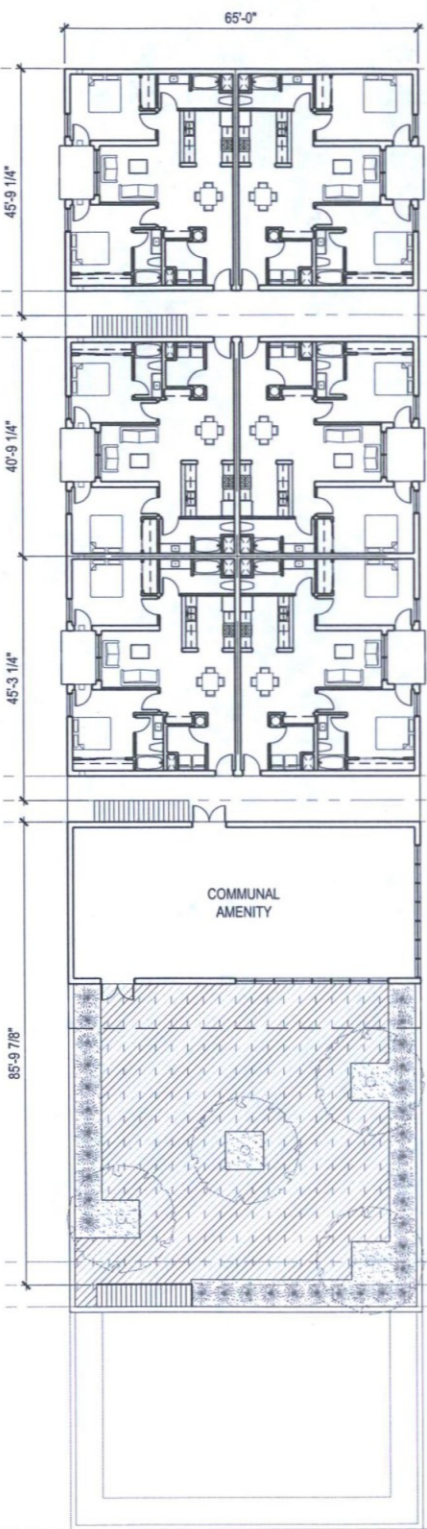


4th LEVEL FLOOR PLAN

1" = 16'

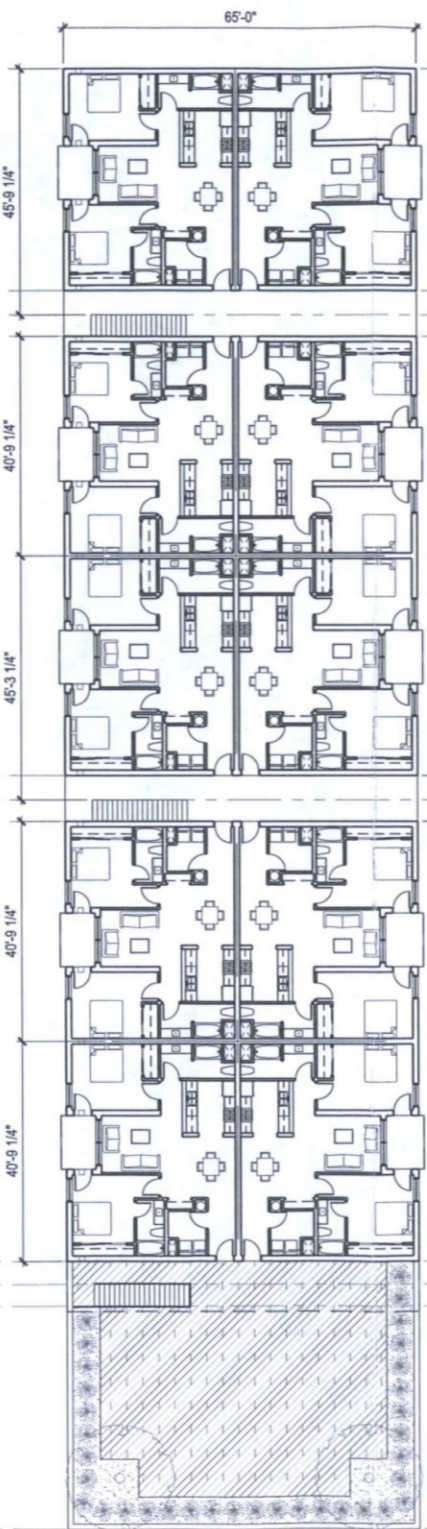


3rd LEVEL FLOOR PLAN

1" = 16'

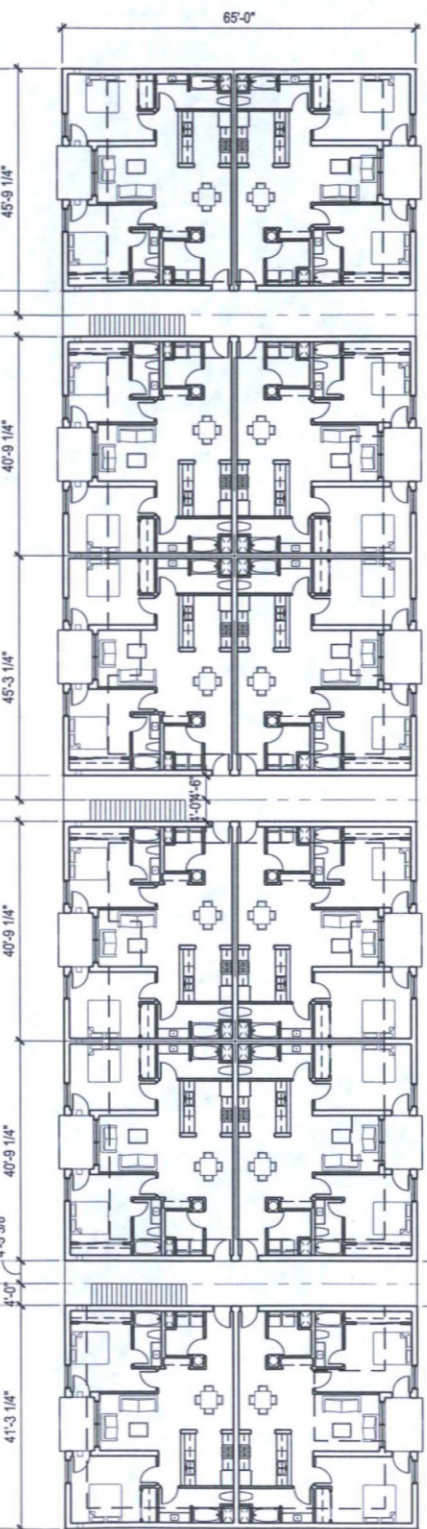

2nd LEVEL FLOOR PLAN

1" = 16'

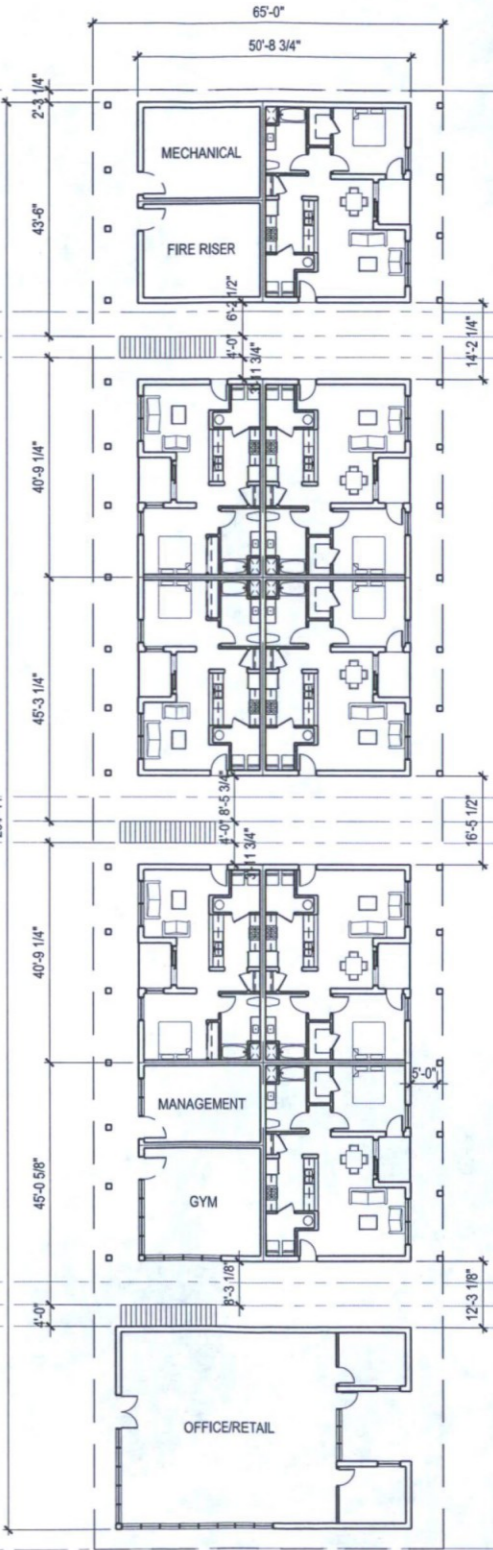

1st LEVEL FLOOR PLAN

1" = 16'

**10-ZN-2016
 08/29/16**