




**Desierto Verde**  
Movers and Shapers of Native Trees

# RHVT LIMITED PARTNERSHIP

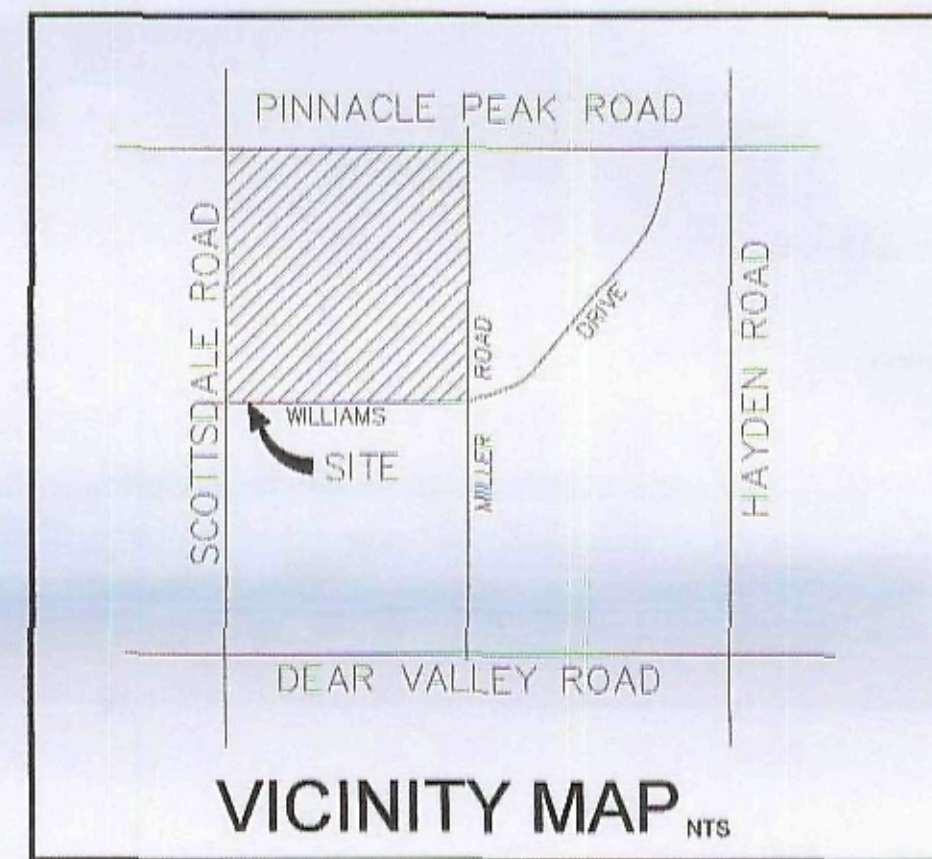

### LEGEND

- |                       |                      |
|-----------------------|----------------------|
| ⊗ BARREL CACTUS       | ○ SCRUB OAK          |
| □ BLUE PALO VERDE     | ● STAGHORN CHOLLA    |
| ▲ CATCLAW ACACIA      | △ WHITE THORN ACACIA |
| ○ CHAIN FRUIT CHOLLA  | ✱ YUCCA ELATA        |
| ○ CREOSOTE            | ◆ HACKBERRY          |
| ⊕ CRUCIFIXION THORN   | ○ SAGUARO            |
| □ FOOTHILL PALO VERDE | ✱ NATIVE MESQUITE    |
| ◆ GREYTHORN           | ✱ Ocotillo           |
| △ IRONWOOD            | ✱ Ocotillo/Bareroot  |
| ⊠ JUNIPER             | ⊠ PINON              |
| ○ JOJOBA              | ○ HEDGEHOG CACTUS    |
- BLUE = NON-SALVAGEABLE  
RED = SALVAGEABLE  
BLACK = REMAIN IN PLACE

△			
△			
△			
△			
△			

**Desierto Verde**  
Movers and Shapers of Native Trees

RHVT LIMITED PARTNERSHIP  
NATIVE PLANT INVENTORY  
SILVERSTONE  
DV05-288-CS

# SILVERSTONE

15-ZN-2005  
7-1-05



PROJECT NUMBER A. CABALLERO DV05-288	DRAWING SCALE 1" = 60'-0"	SHEET OF CS 04
PREPARED BY P. MARTINEZ DV05-288	DATE 06/13/05	
CHECKED BY S. THOMPSON		DV05-288-CS


PINNACLE PEAK RD.

SCOTTSDALE RD.

LIMIT OF INVENTORY

MATCHLINE DV05-288-03

MATCHLINE DV05-288-02

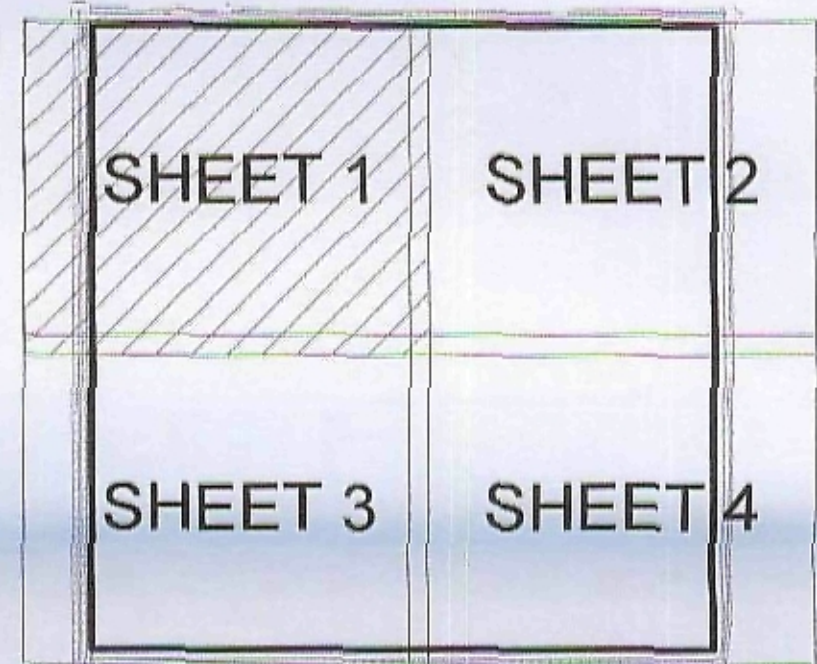


KEY PLAN nts

LEGEND

- ⊗ BARREL CACTUS
- BLUE PALO VERDE
- ▲ CATCLAW ACACIA
- CHAIN FRUIT CHOLLA
- CREOSOTE
- ⊕ CRUCIFIXION THORN
- FOOTHILL PALO VERDE
- ◆ GREYTHORN
- ▲ IRONWOOD
- ⊗ JUNIPER
- JOJOBA
- SCRUB OAK
- STAGHORN CHOLLA
- ▲ WHITE THORN ACACIA
- ✱ YUCCA ELATA
- ◆ HACKBERRY
- ◇ NATIVE MESQUITE
- ✱ OCOTILLO
- ✱ OCOTILLO/BAREROOT
- ⊗ PINON
- HEDGEHOG CACTUS

BLUE = NON-SALVAGEABLE  
 RED = SALVAGEABLE  
 BLACK = REMAIN IN PLACE

LIMIT OF INVENTORY

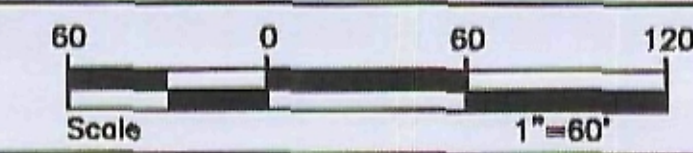


▲			
▲			
▲			
▲			
▲			

**Desierto Verde**  
*Movers and Shapers of Native Trees*

RHVT LIMITED PARTNERSHIP  
 NATIVE PLANT INVENTORY  
 SILVERSTONE  
 DV05-288-01


DRAWN BY A. CABALLERO	PROJECT NUMBER DV05-288	DRAWN SCALE 1" = 60'-0"	SHEET OF 01 04
PREPARED BY P. MARTINEZ	DATE DV05-288	DATE 06/10/05	
CHECKED BY S. THOMPSON			DV05-288-01

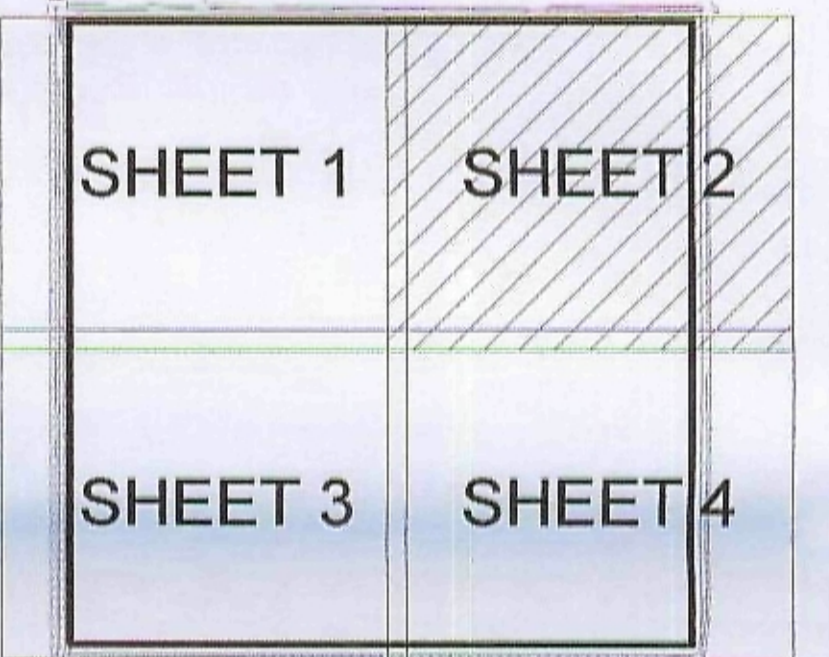

KEY PLAN<sup>NTS</sup> ↑

**LEGEND**

- |                       |                      |
|-----------------------|----------------------|
| ⊗ BARREL CACTUS       | ○ SCRUB OAK          |
| □ BLUE PALO VERDE     | ● STAGHORN CHOLLA    |
| ▲ CATCLAW ACACIA      | △ WHITE THORN ACACIA |
| ○ CHAIN FRUIT CHOLLA  | ✱ YUCCA ELATA        |
| ○ CREOSOTE            | ◆ HACKBERRY          |
| ⊕ CRUCIFIXION THORN   | ○ SAGUARO            |
| □ FOOTHILL PALO VERDE | ◇ NATIVE MESQUITE    |
| ◆ GREYTHORN           | ✱ OCOTILLO           |
| △ IRONWOOD            | ✱ OCOTILLO/BAREROOT  |
| ⊗ JUNIPER             | ⊠ PINON              |
| ○ JOJOBA              | ○ HEDGEHOG CACTUS    |
- BLUE = NON-SALVAGEABLE  
 RED = SALVAGEABLE  
 BLACK = REMAIN IN PLACE

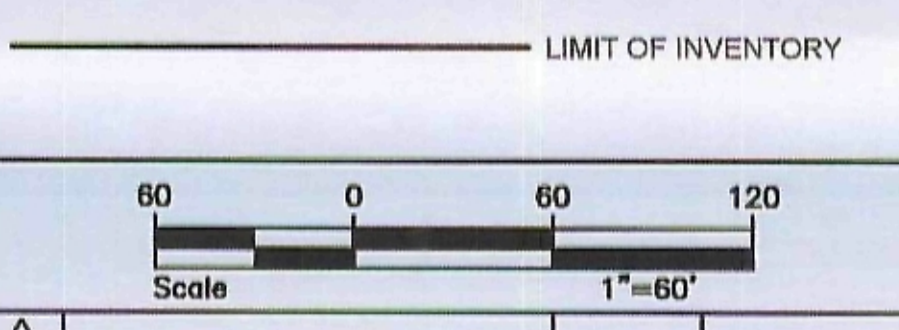

△		
△		
△		
△		

**Desierto Verde**  
Movers and Shapers of Native Trees

RHVT LIMITED PARTNERSHIP  
NATIVE PLANT INVENTORY  
SILVERSTONE  
DV05-288-02

DRAWN BY A. CABALLERO	PROJECT NUMBER DV05-288	DRAWING SCALE 1"=60'-0"	SHEET OF 02 04
	CHECKED BY P. MARTINEZ		
DESIGNED BY S. THOMPSON	DATE 06/10/05	DRAWING NO. DV05-288-02	


MATCHLINE DV05-288-01

SCOTTSDALE RD.



WILLIAMS DR.

MATCHLINE DV05-288-04

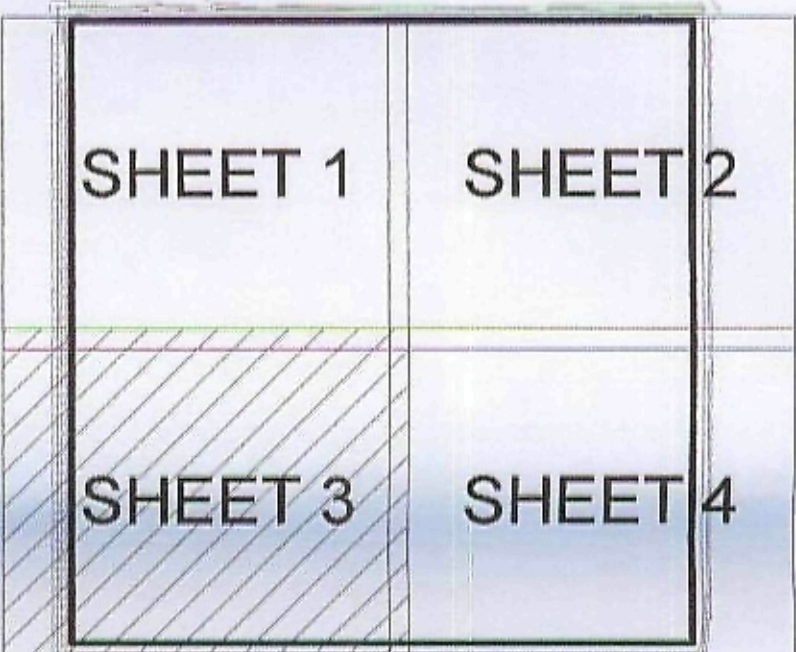


KEY PLAN NTS

LEGEND

- ⊗ BARREL CACTUS
- BLUE PALO VERDE
- ▲ CATCLAW ACACIA
- CHAIN FRUIT CHOLLA
- CREOSOTE
- ⊕ CRUCIFIXION THORN
- FOOTHILL PALO VERDE
- ◆ GREYTHORN
- ▲ IRONWOOD
- ⊗ JUNIPER
- JOJOBA
- SCRUB OAK
- STAGHORN CHOLLA
- ▲ WHITE THORN ACACIA
- ✦ YUCCA ELATA
- ◆ HACKBERRY
- SAGUARO
- ◆ NATIVE MESQUITE
- ✦ OCOTILLO
- ✦ OCOTILLO/BAREROOT
- ⊗ PINON
- HEDGEHOG CACTUS

BLUE = NON-SALVAGEABLE  
RED = SALVAGEABLE  
BLACK = REMAIN IN PLACE

————— LIMIT OF INVENTORY

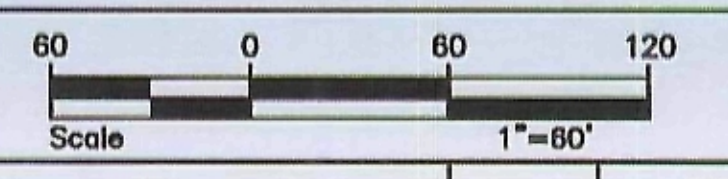

▲	
▲	
▲	
▲	

**Desierto Verde**  
*Movers and Shapers of Native Trees*

RHVT LIMITED PARTNERSHIP  
NATIVE PLANT INVENTORY  
SILVERSTONE  
DV05-288-03

DRAWN BY A. CABALLERO	PROJECT NUMBER DV05-288	CONTRACT SCALE 1"=60'-0"	SHEET OF 03 04
FIELD BY P. MARTINEZ	FILE NUMBER DV05-288	DATE 06/10/05	
CHECKED BY S. THOMPSON			DV05-288-03

MATCHLINE DV05-288-02


MATCHLINE DV05-288-03



MILLER RD.

LIMIT OF INVENTORY


WILLIAMS DR.

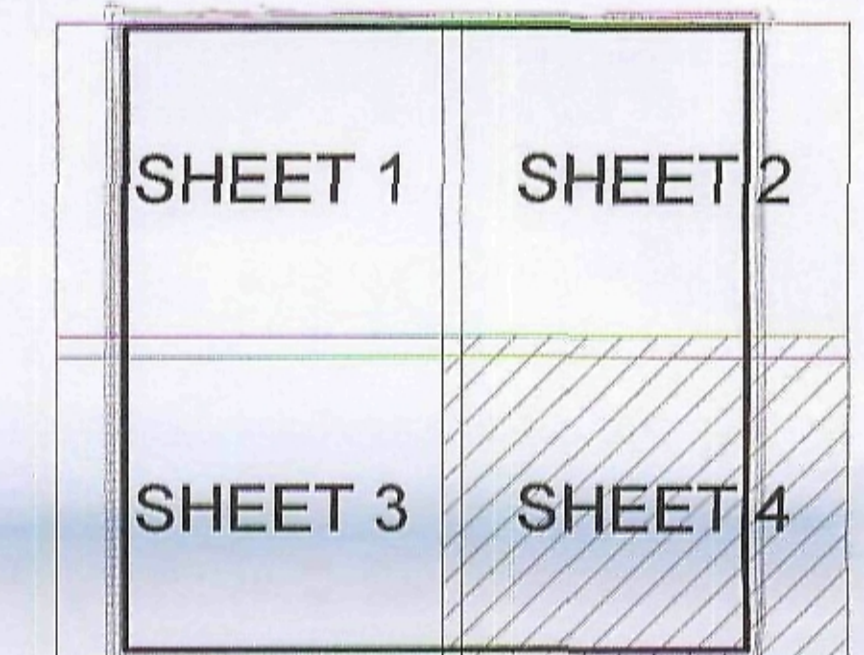

KEY PLAN <sup>NTS</sup>

LEGEND

- ⊗ BARREL CACTUS
  - BLUE PALO VERDE
  - ▲ CATCLAW ACACIA
  - CHAIN FRUIT CHOLLA
  - CREOSOTE
  - ⊕ CRUCIFIXION THORN
  - FOOTHILL PALO VERDE
  - ◆ GREYTHORN
  - △ IRONWOOD
  - ⊗ JUNIPER
  - JOJOBA
  - SCRUB OAK
  - STAGHORN CHOLLA
  - △ WHITE THORN ACACIA
  - ⬤ YUCCA ELATA
  - ◆ HACKBERRY
  - SAGUARO
  - ◆ NATIVE MESQUITE
  - ⊗ OCOTILLO
  - ⊗ OCOTILLO/BAREROOT
  - ⊗ PINON
  - ⊗ HEDGEHOG CACTUS
- BLUE = NON-SALVAGEABLE  
 RED = SALVAGEABLE  
 BLACK = REMAIN IN PLACE

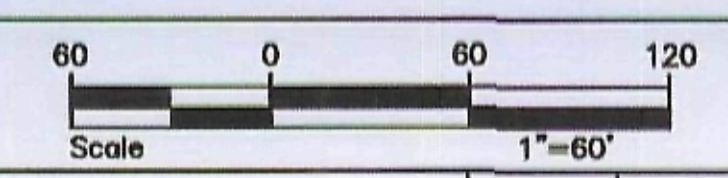

△		
△		
△		
△		

**Desierto Verde**  
Movers and Shapers of Native Trees

RHVT LIMITED PARTNERSHIP  
NATIVE PLANT INVENTORY  
SILVERSTONE  
DV05-288-04

DRAWN BY A. CABALLERO	PROJECT NUMBER DV05-288	DRAWING SCALE 1" = 60'-0"	SHEET OF 04 04
CHECKED BY P. MARTINEZ	FILE NAME DV05-288	DATE 06/10/05	DRAWING NO. DV05-288-04