



Simulations
Photos
All Graphics (no plans)

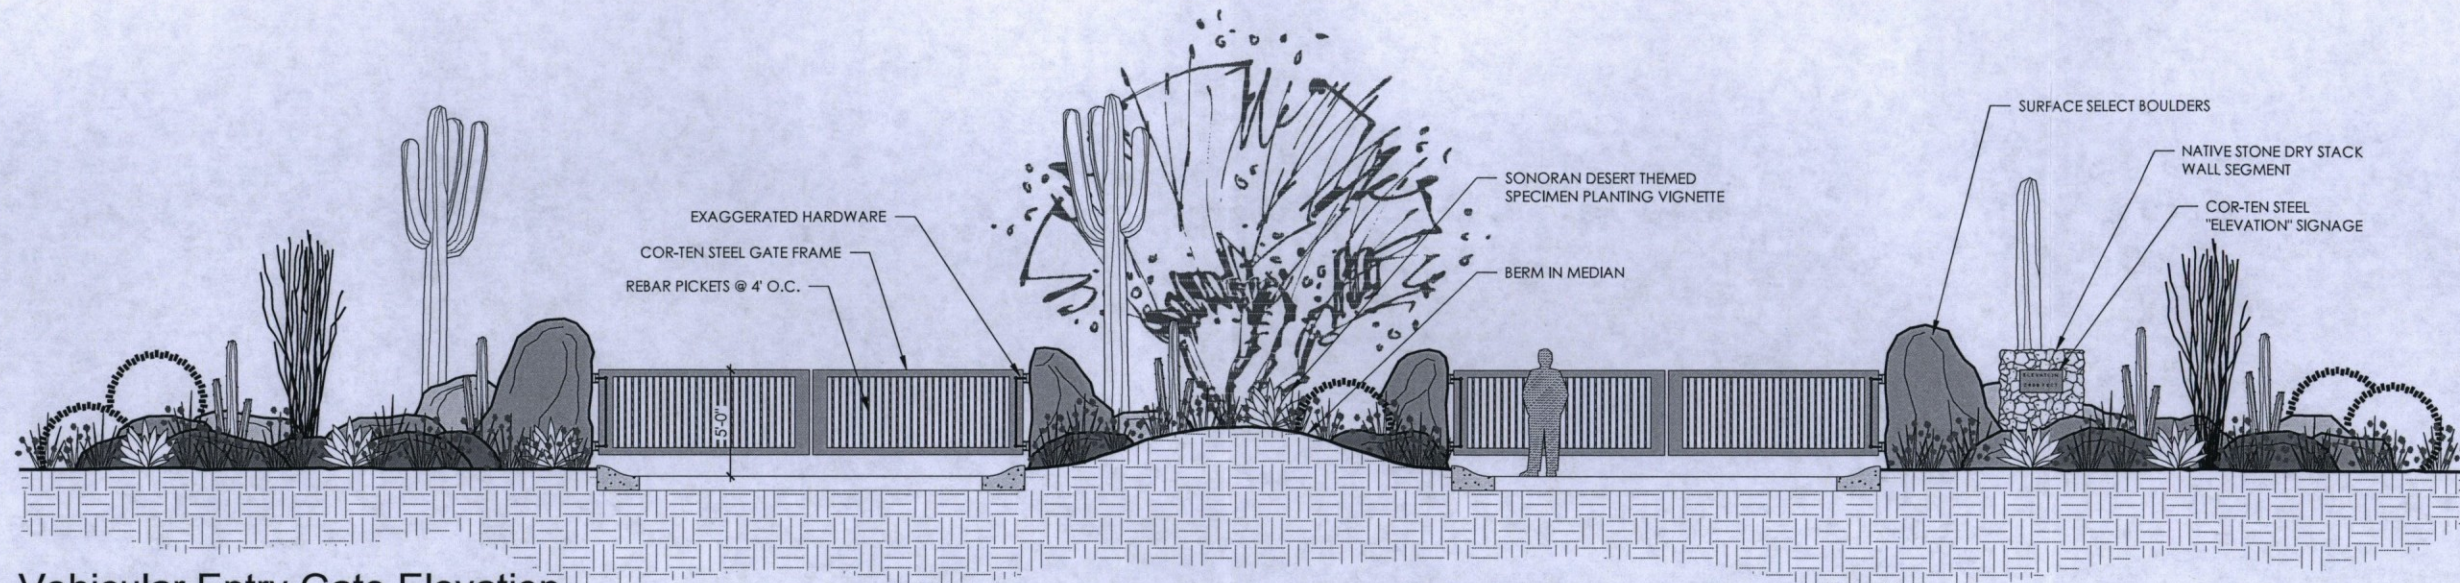


Vehicular Entry Gate Elevation

SCALE: 1/4" = 1'-0"

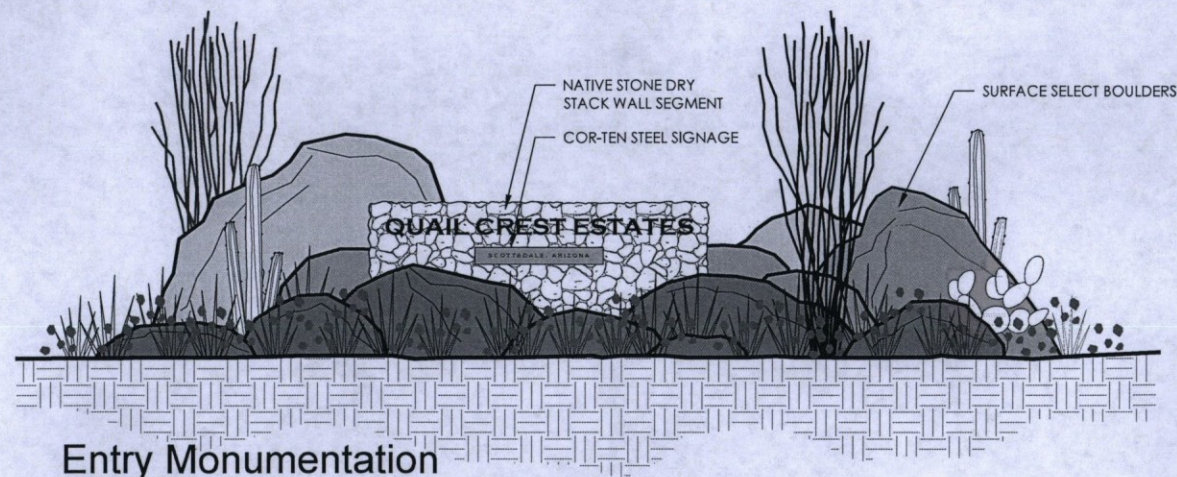

Entry Monumentation

SCALE: 3/8" = 1'-0"

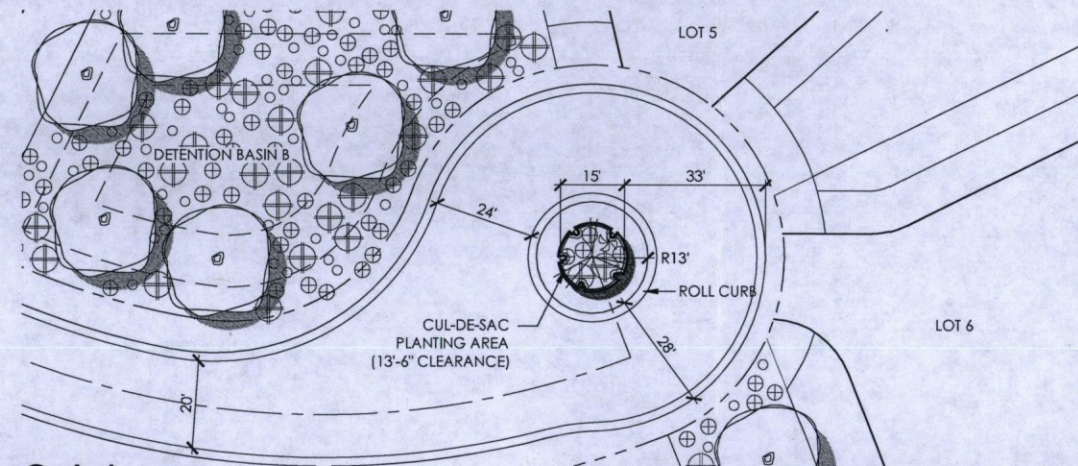

Cul-de-sac

SCALE: 1" = 20'-0"


NOTES: FIRE LANE ACCESS PER DSPM FIG. 2.1-2
CUL-DE-SAC PER DSPM FIG. 5.3-50

NOTE: LOCATIONS, QUANTITY AND DESIGN OF VEHICULAR GATES AND MONUMENTATION ARE CONCEPTUAL AND INTENDED TO REPRESENT THE GENERAL CHARACTER OF THE COMMUNITY. FURTHER DETAIL WILL BE PROVIDED WITHIN THE SUBSEQUENT PRELIMINARY LANDSCAPE PLAN PROVIDED AT THE PRELIMINARY PLAT LEVEL FOR STAFF AND DRB APPROVAL.

LVA urban design studio
land planning • development entitlements • landscape architecture
120 south osh avenue • tempe, arizona 85281 • 480.994.0994

QUAIL CREST ESTATES

CONCEPTUAL LANDSCAPE DETAILS

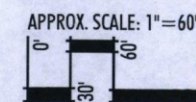

APPROX. SCALE: 1" = 60'

DRAWN BY: AV

1632

11/4/15

REV. 3/7/16

PRELIMINARY-NOT FOR CONSTRUCTION - SUBJECT TO ENGINEERING AND CITY REVIEW AND APPROVAL - © COPYRIGHT LVA URBAN DESIGN STUDIO, L.L.C.
This document, together with the concepts and designs presented herein, as an instrument of service, is intended only for the specific purpose and client for which it is prepared. Re-use of and improper reliance on this document without written authorization and adoption by LVA Urban Design Studio, LLC shall be without liability to LVA Urban Design Studio, LLC.
U:\1632-132ND & QUAIL TRACK\CAD\PLANNING\LVA-1632-2ND-LANDSCAPE ZONES PLAN.dwg Sep 29, 2016

20-ZN-2016
09/29/16