

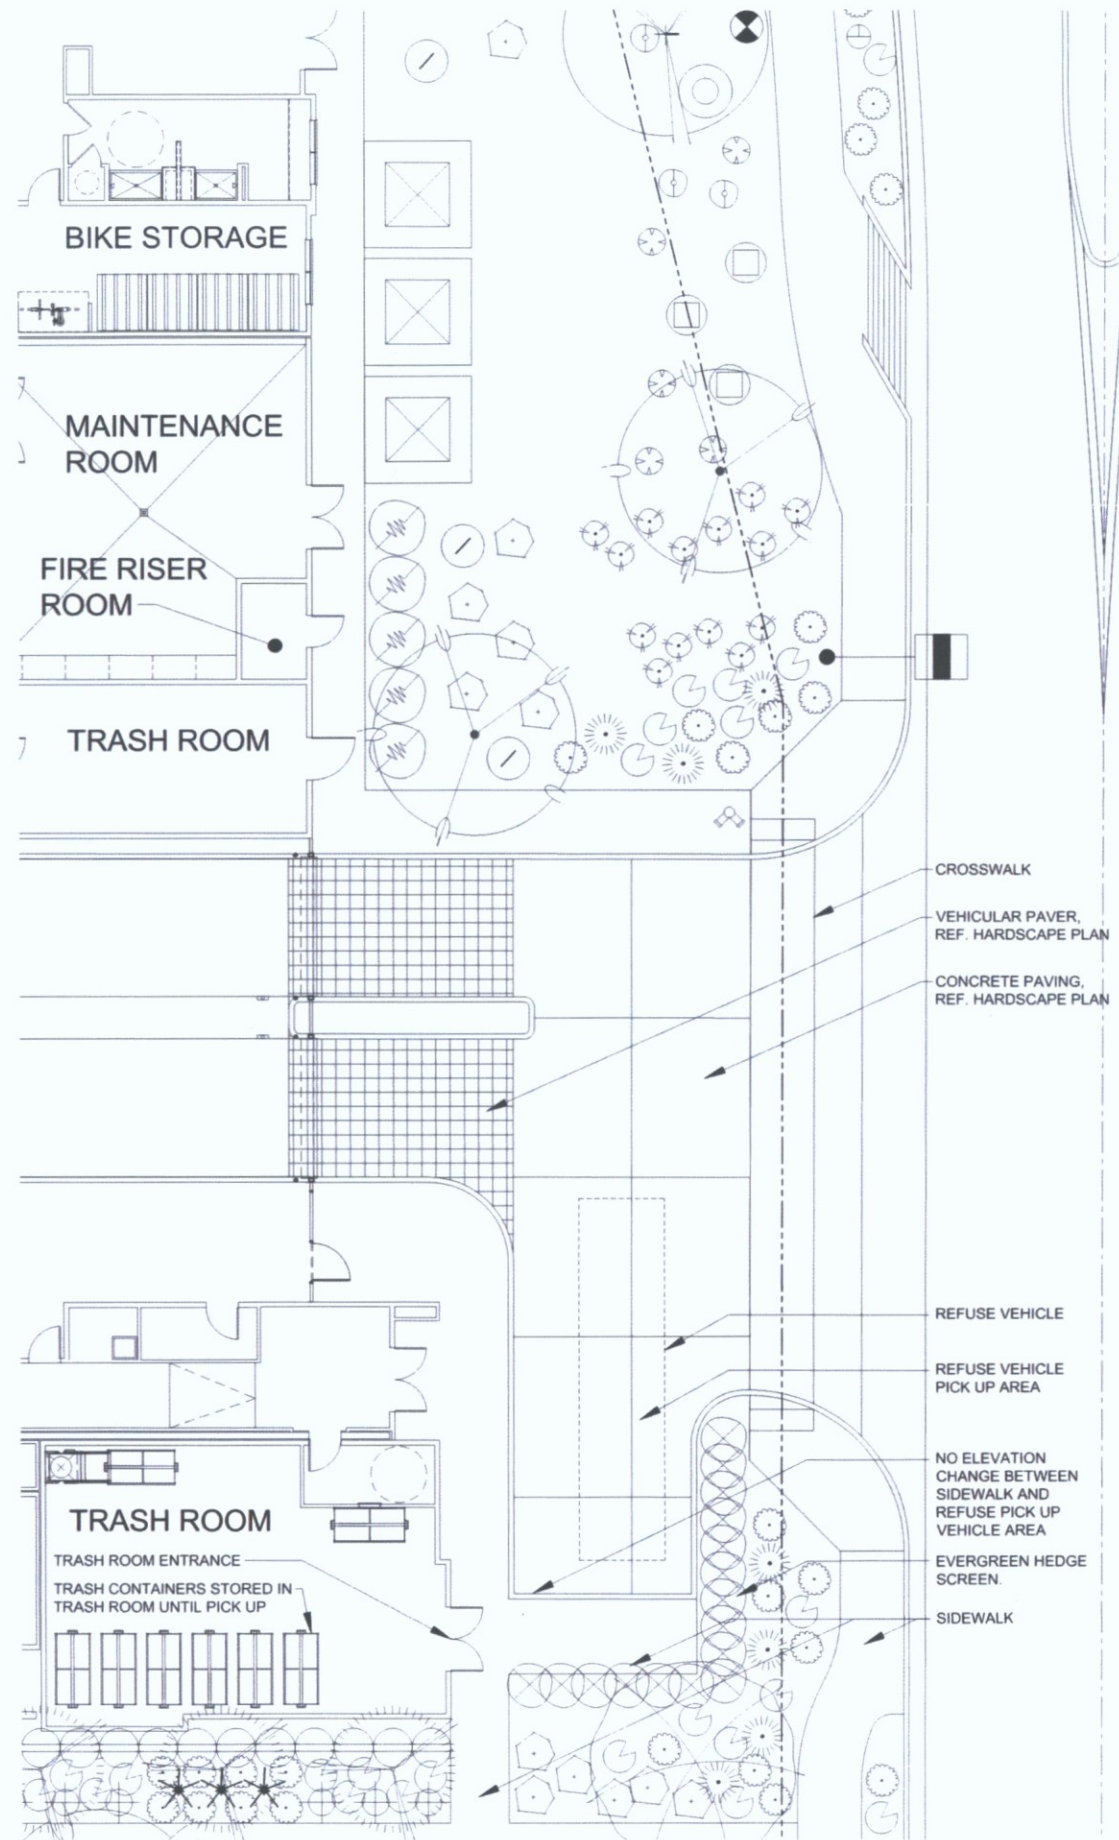


Simulations
Photos
All Graphics (no plans)

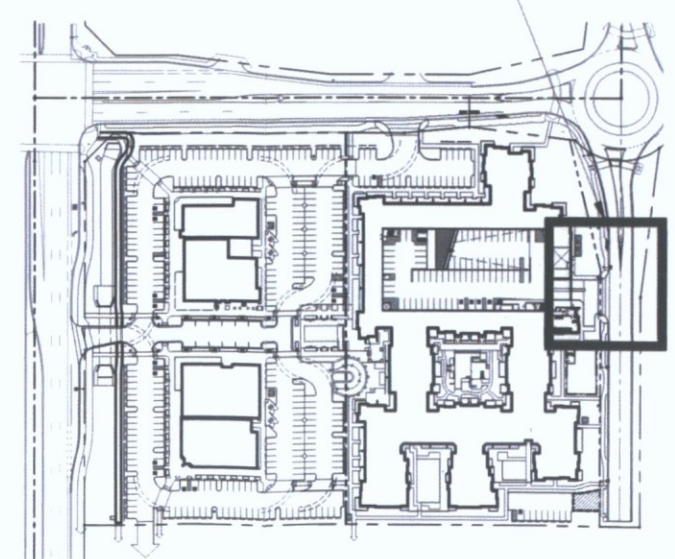

02 ENLARGED REFUSE COLLECTION PLAN
SCALE: 1/8" = 1'-0"

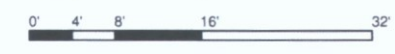

01 KEY PLAN
SCALE: N.T.S.

**STIPULATION SET
RETAIN FOR RECORDS
APPROVED**
2-27-17 *[Signature]*
DATE INITIALS
AREA OF DETAIL




DESIGN TEAM:
HENSLY LAMKIN RACHEL, INC.
AV3 DESIGN STUDIO
COLLABORATIVE V
DESIGN STUDIO INC.
KIMLEY-HORN & ASSOCIATES

**CHAUNCEY LANE
MARKETPLACE**

FOR DEVELOPMENT REVIEW
BOARD APPROVAL ONLY
12.13.2016
DRB PROJECT NO:
1138-PA-15
ADDRESS:
SEC OF SCOTTSDALE RD &
CHAUNCEY LANE
SCOTTSDALE, ARIZONA

REFUSE
PICKUP
EXHIBIT

K:\PHX_Civil\191447014 - JLB Crossroads South\CADD\Exhibits\2016-10-19 Refuse Access.dwg Oct 20, 2016 traver.jones

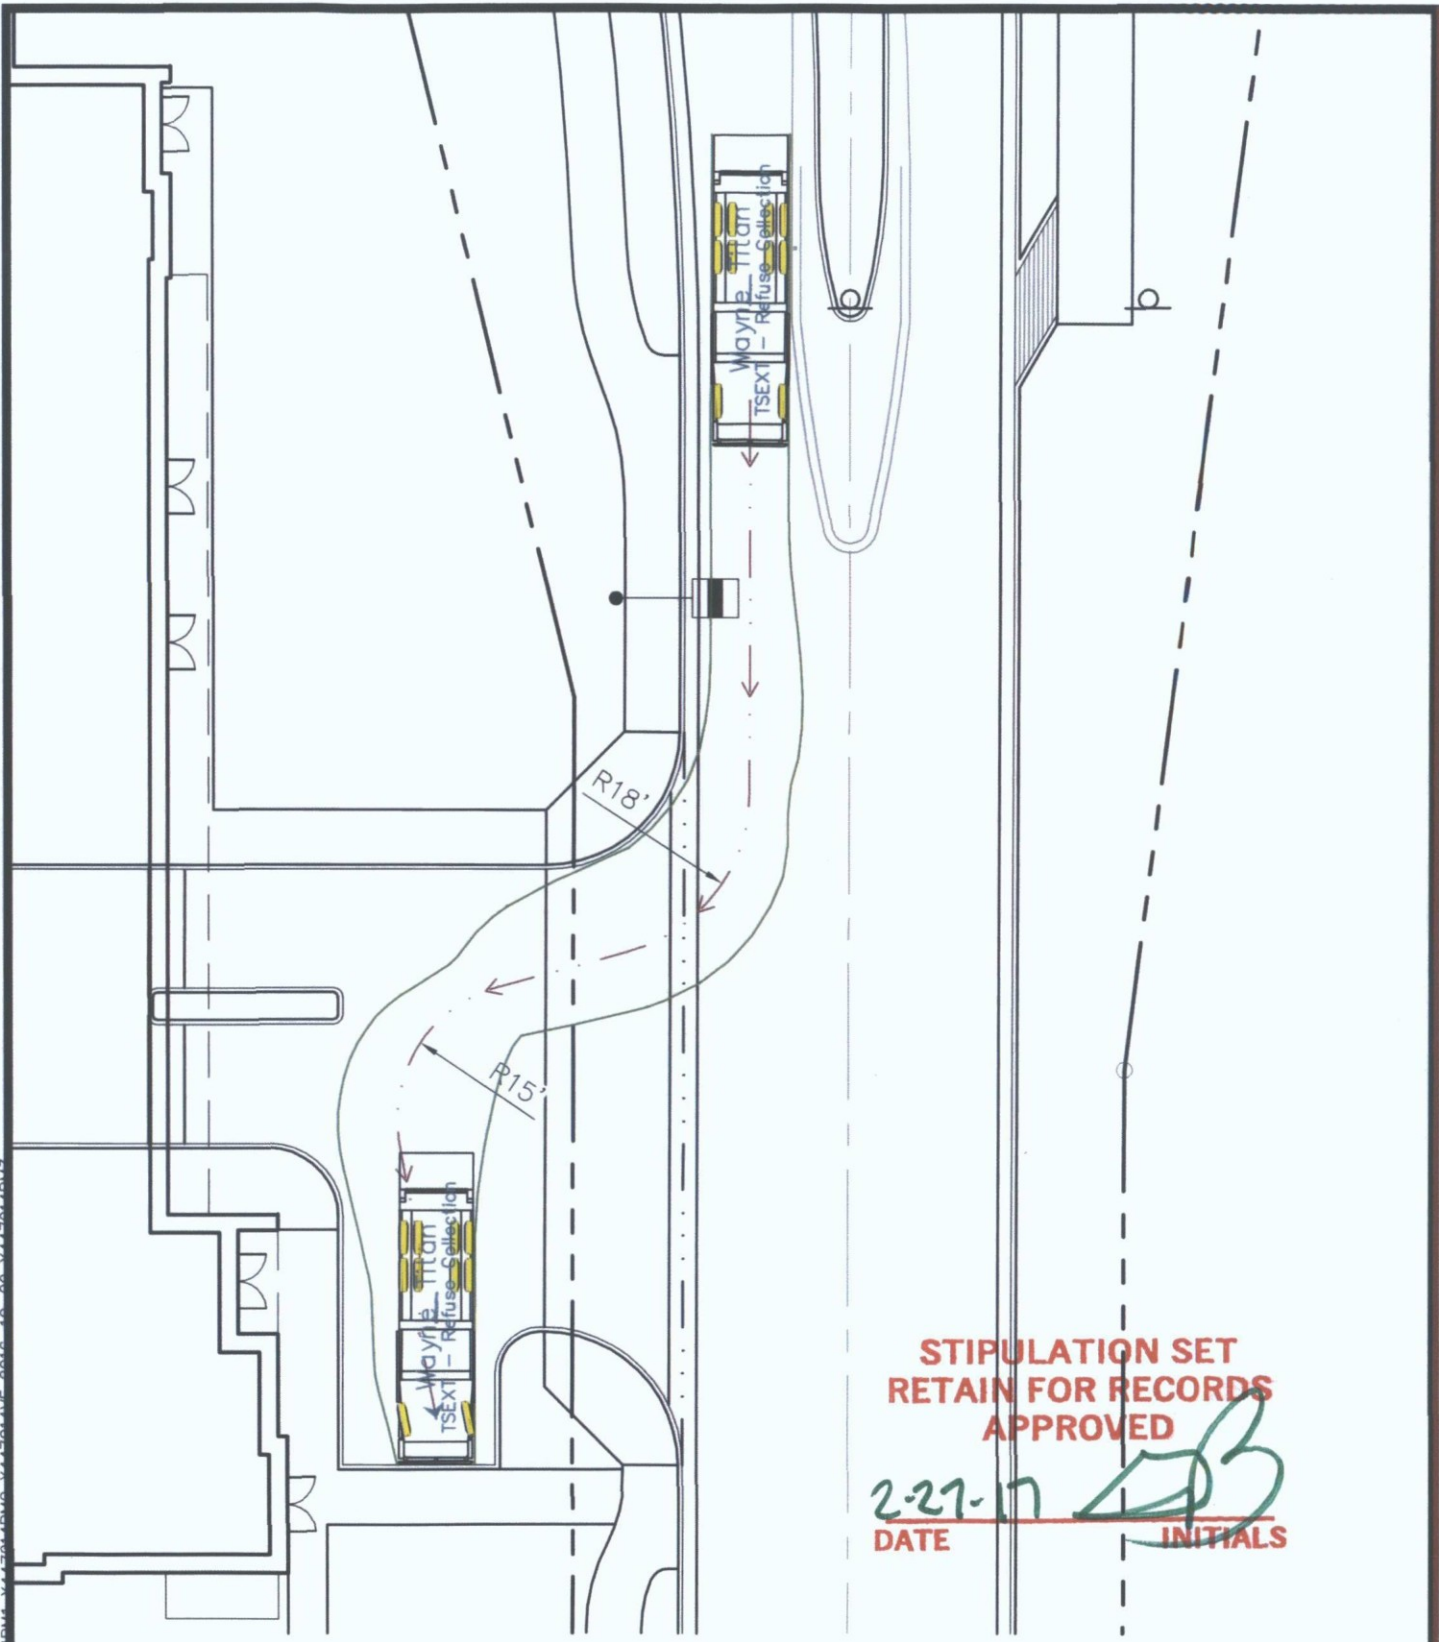

**STIPULATION SET
RETAIN FOR RECORDS
APPROVED**



2-27-17
DATE

[Signature]
INITIALS

**CHAUNCEY MARKETPLACE
REFUSE COLLECTION**



K:\PHX_Civil\191447014 - JLB Crossroads South\CADD\Exhibits\2016-10-19 Refuse Access.dwg Oct 20, 2016 traver,jones

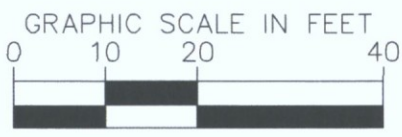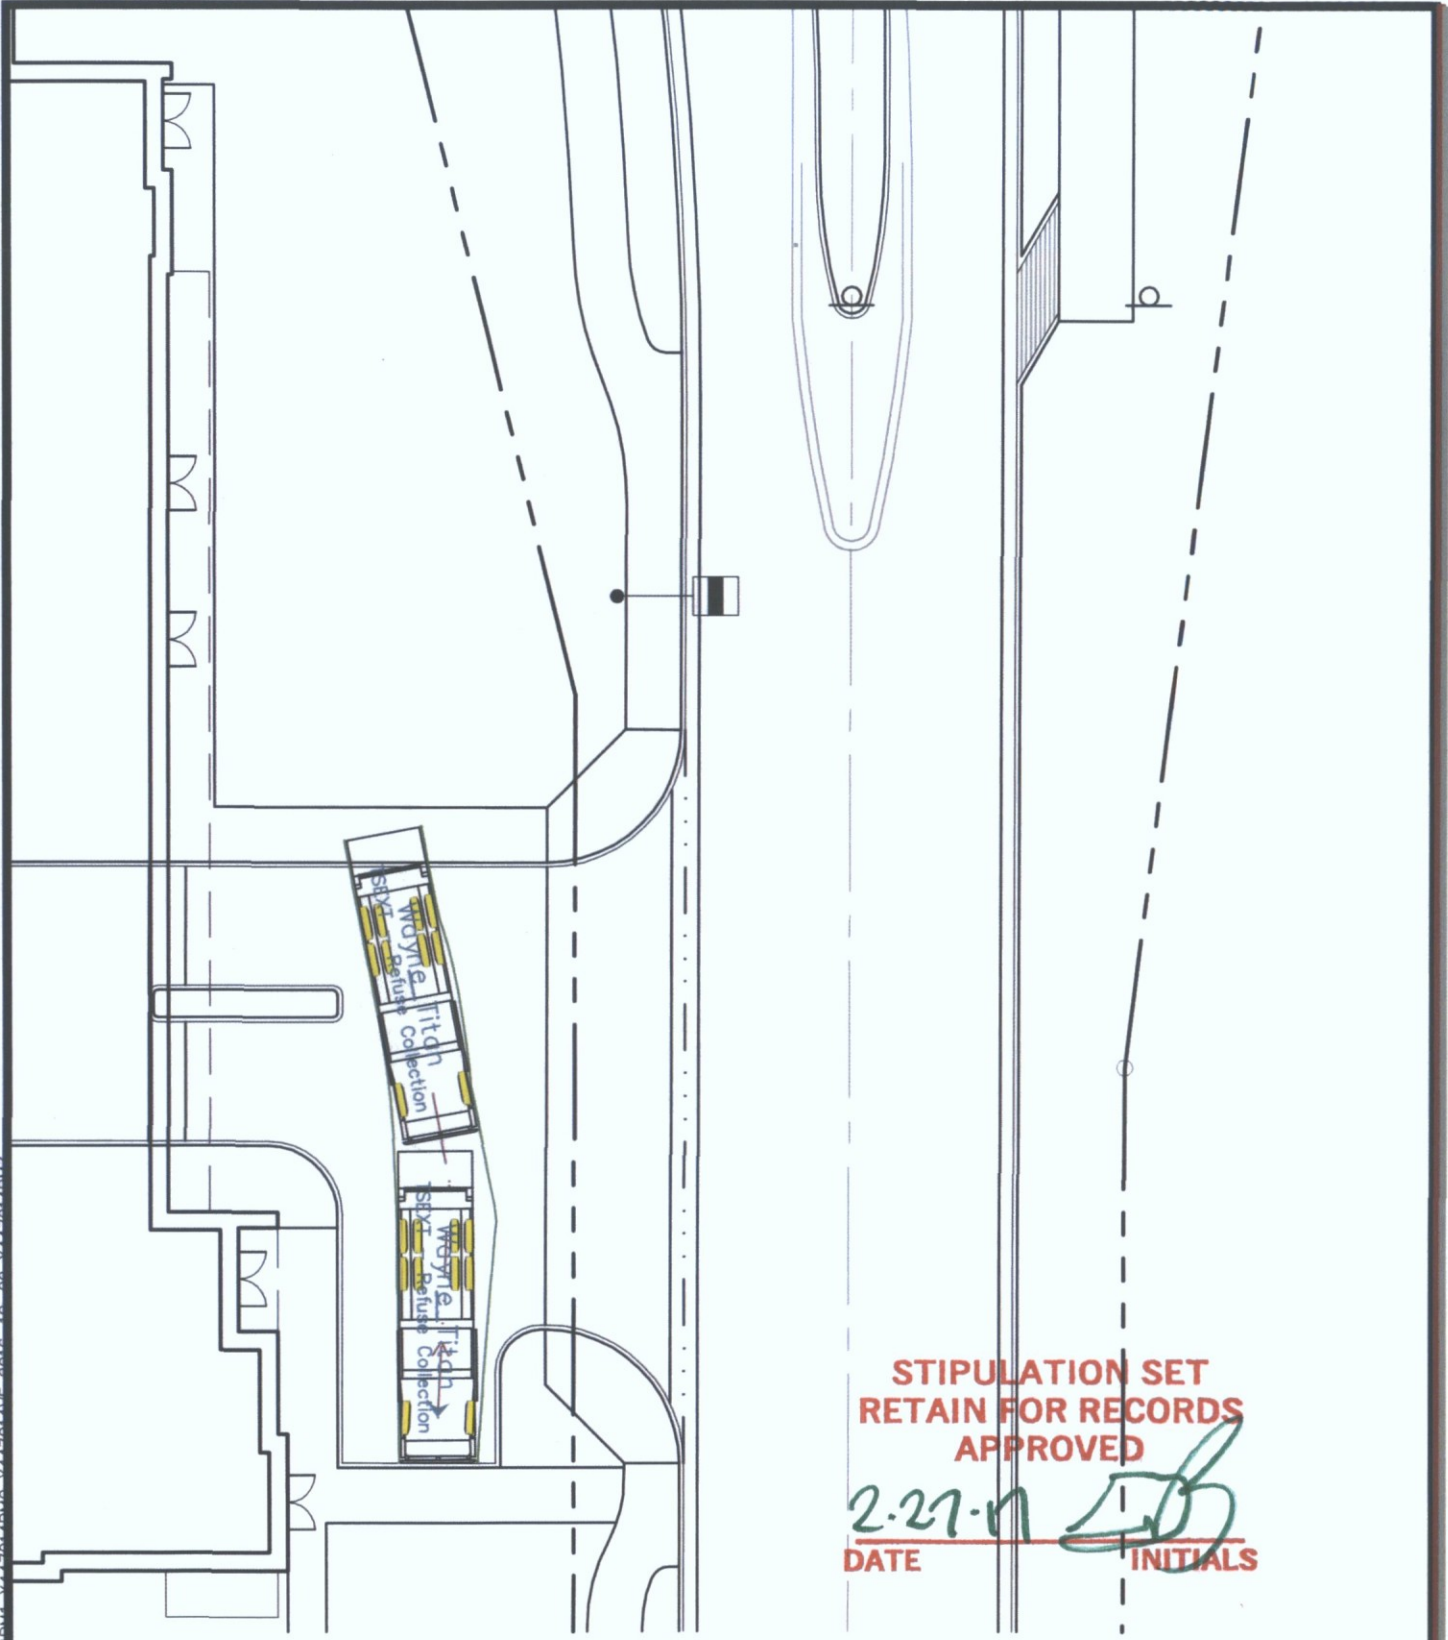

**STIPULATION SET
RETAIN FOR RECORDS
APPROVED**


2.27.17
DATE

[Signature]
INITIALS

**CHAUNCEY MARKETPLACE
REFUSE COLLECTION**



K:\PHX_Civil\191447014 - JLB Crossroads South\CADD\Exhibits\2016-10-19 Refuse Access.dwg Oct 20, 2016 traver.jones

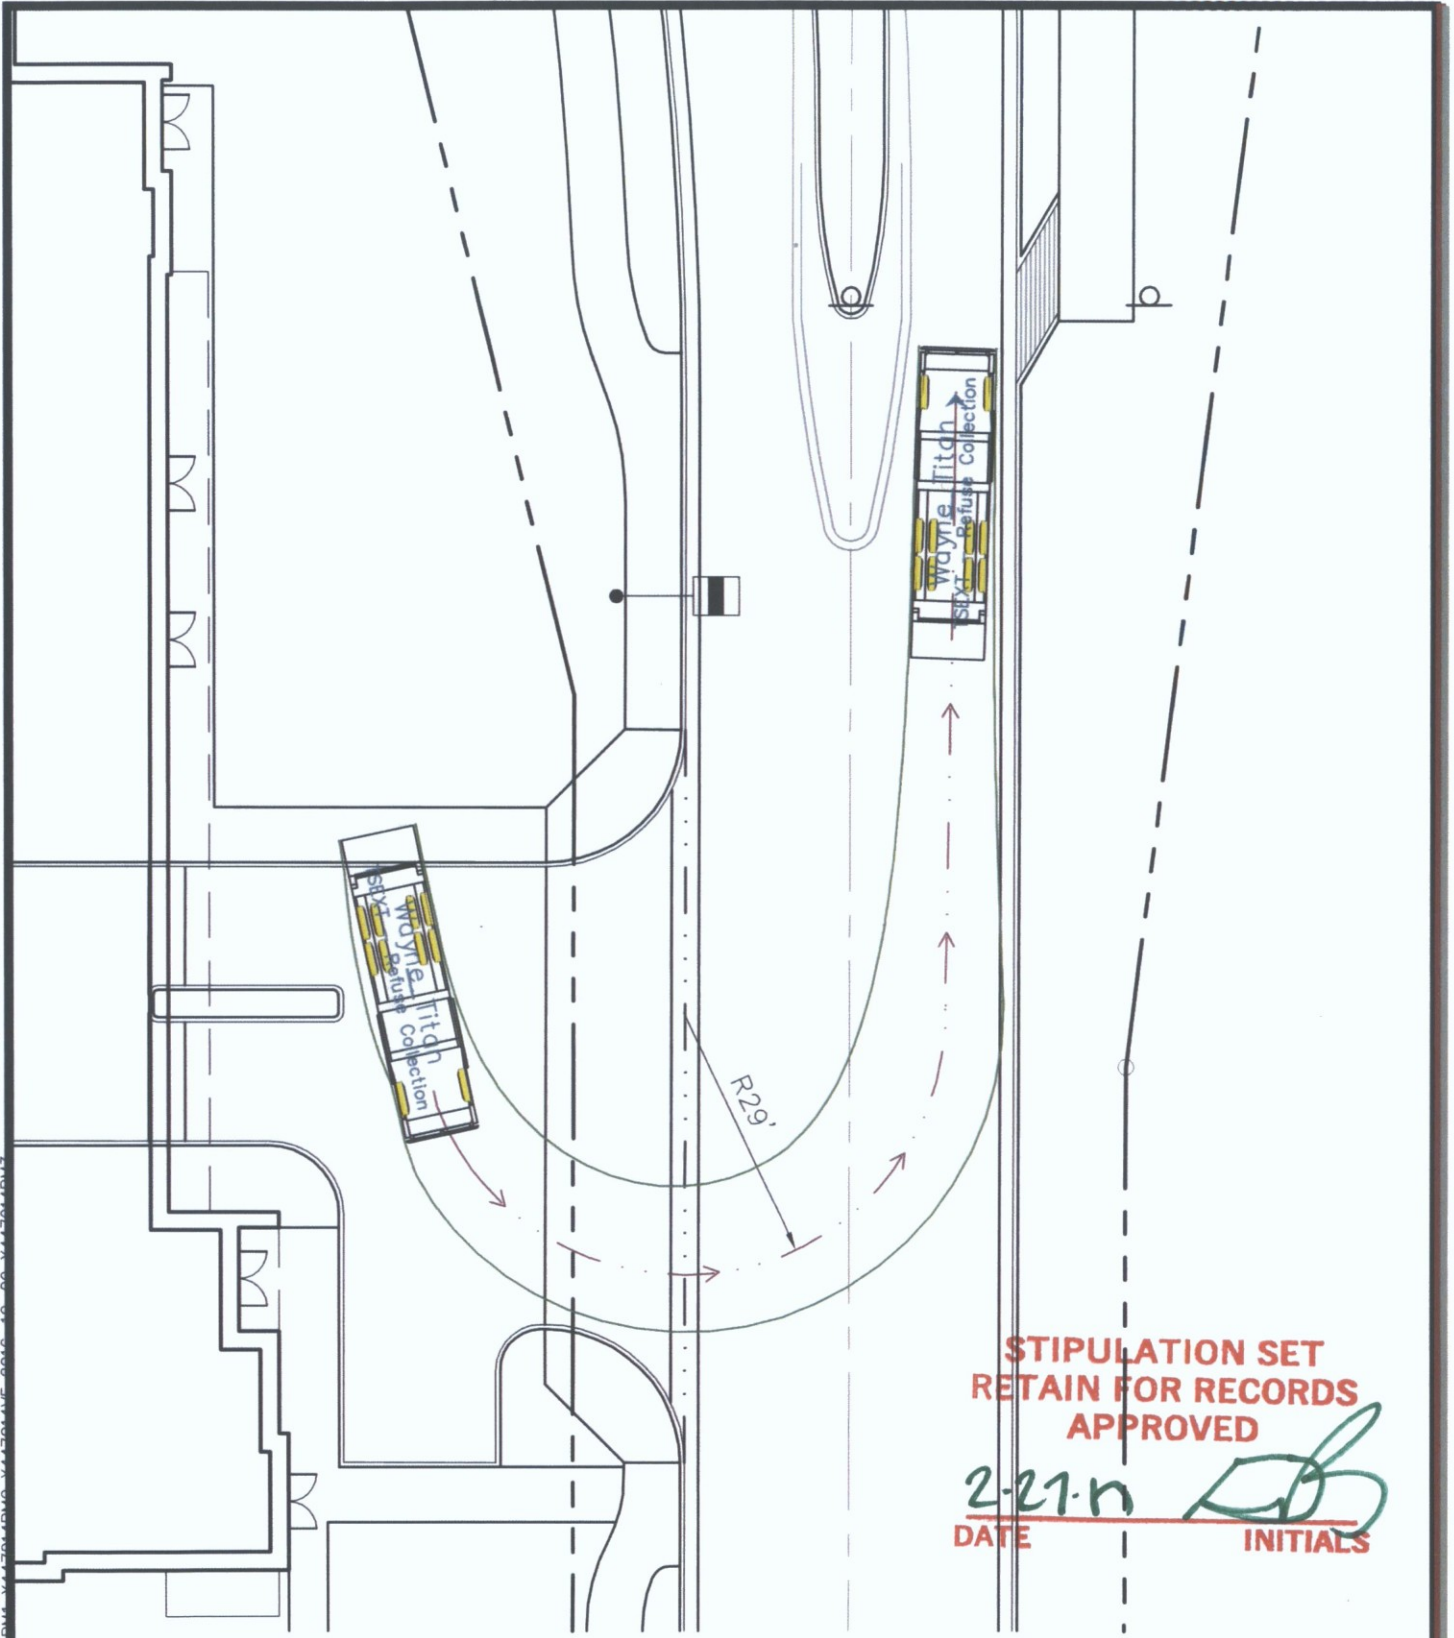

**STIPULATION SET
RETAIN FOR RECORDS
APPROVED**


2-27-17
DATE

[Signature]
INITIALS

**CHAUNCEY MARKETPLACE
REFUSE COLLECTION**



33.83

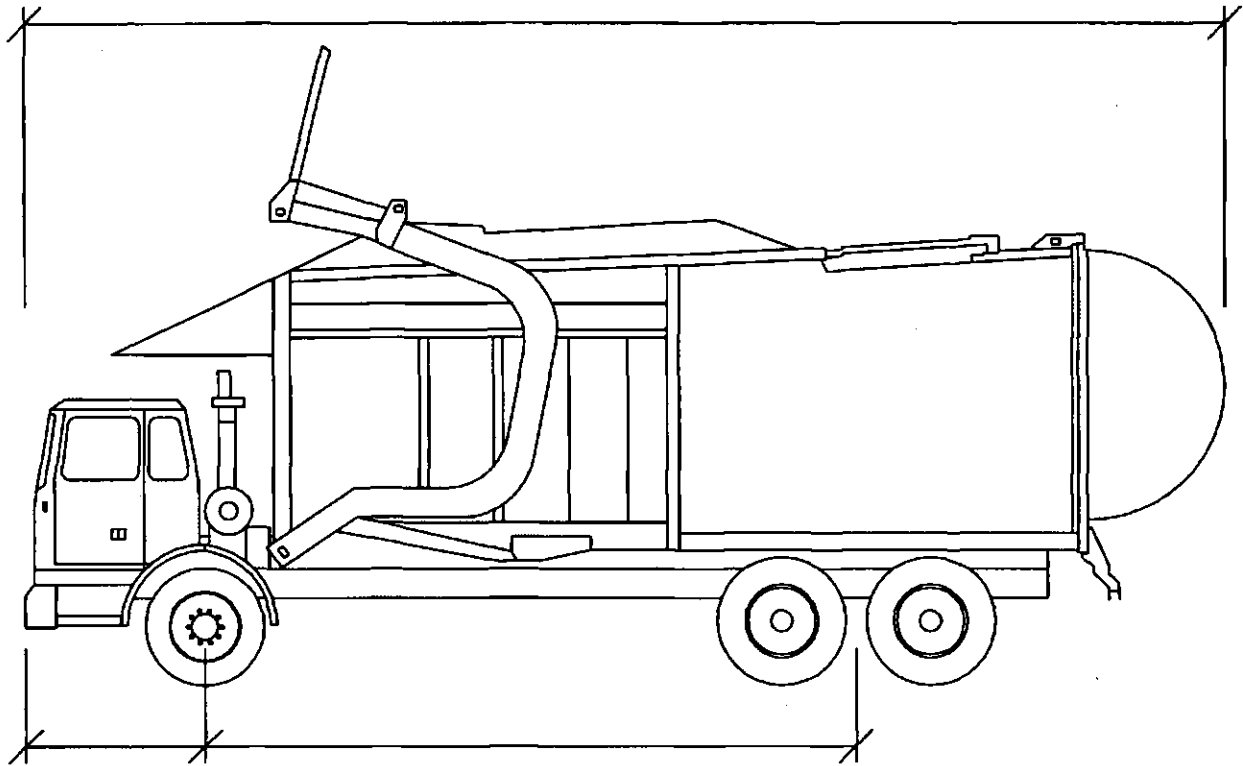

4.87


17.67

Wayne Titan

feet

Width	: 8.46
Track	: 8.00
Lock to Lock Time	: 6.0
Steering Angle	: 45.0

CHAUNCEY MARKETPLACE
REFUSE COLLECTION

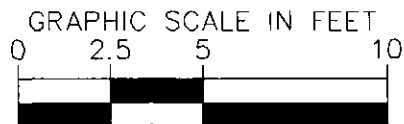

K:\PHX_Civil\191447014 - JLB Crossroads South\CADD\Exhibits\2016-10-19 Refuse Access.dwg Oct 20, 2016 traver.jones

41-DR-2016
01/17/2017