

**Correspondence Between
Staff and Applicant
Approval Letter**

**CALIFORNIA
POOLS AND
LANDSCAPE
COMMERCIAL DIVISION**

4320 WEST CHANDLER BLOUEVARD, CHANDLER AZ 85226
CALPOOL.COM - (480) 498-2205 - COMMERCIALPOOLS@CALPOOL.COM

Chauncey Lane Plaza Water Feature

California Pools and Landscape wish to get approval on a water feature project planned for the Chauncey Lane Marketplace community. The project is located at 17777 North Scottsdale Road, Scottsdale Arizona 85255, and is being developed, built and operated by JLB Partners. This water feature will adhere to all codes and regulations set forth by the City of Scottsdale and any higher government regulations.


Property Owner: JLB Partners
Developer: JLB Builders
Contractor: California Pools and Landscape
Reviewer: Forrest Waymack



David Young
Permit Tech
California Pools and Landscape


APPROVED
Date: 3/20/18
Case #: _____
Signature [Handwritten Signature]

41-DR-2014

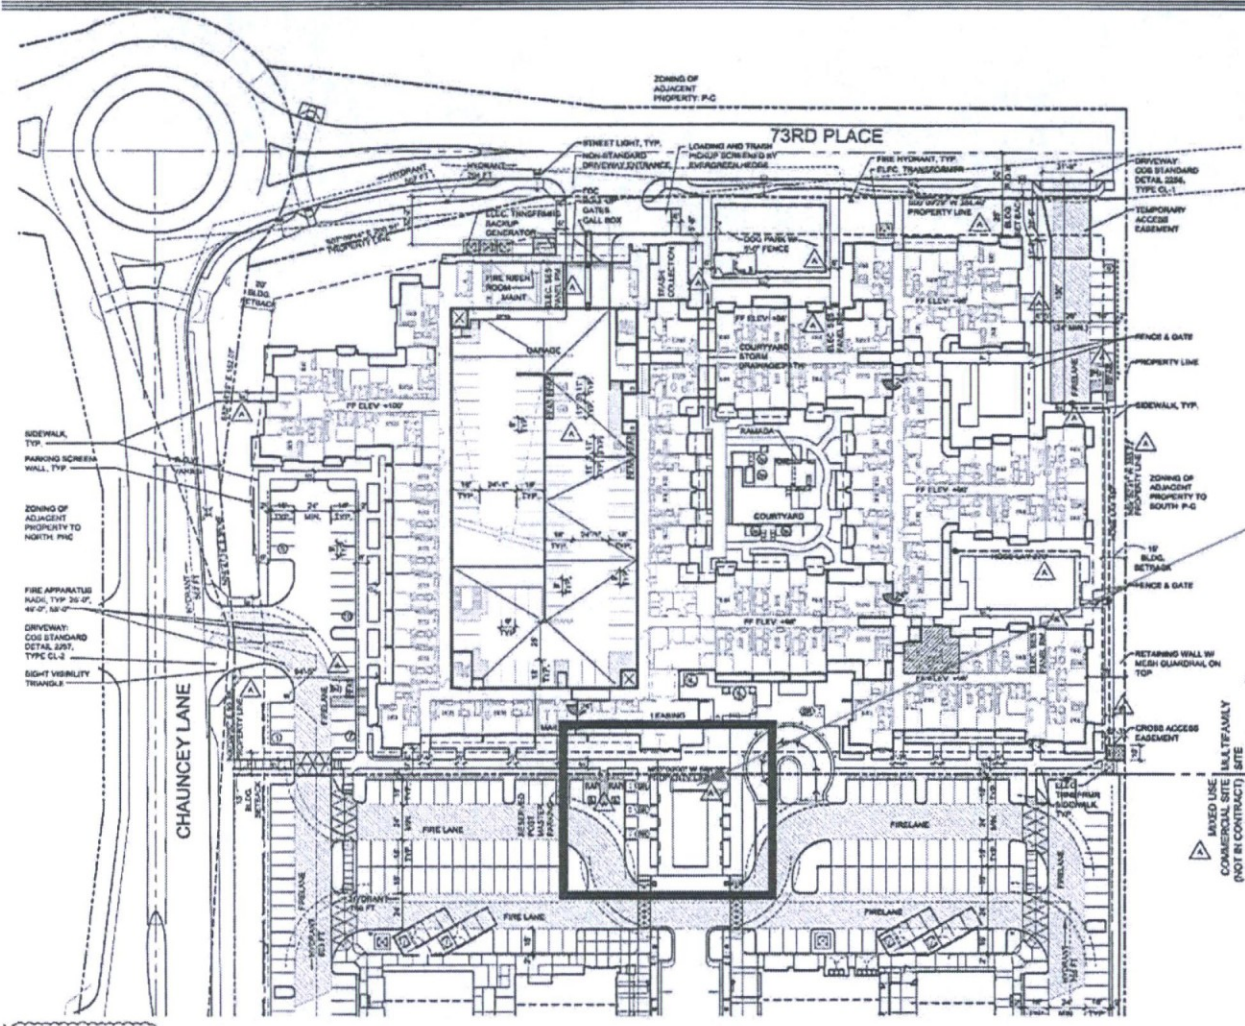

APPROVED
Date: 3/20/18
Case #: _____
Signature: [Handwritten Signature]

WATER FEATURE

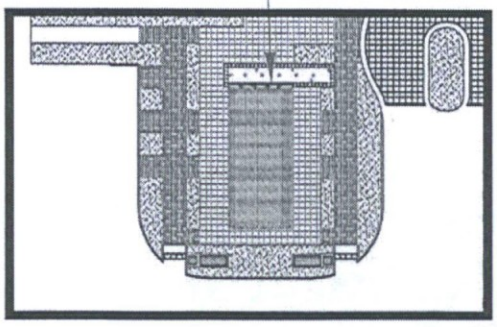

A PLAZA WATER FEATURE LAYOUT
SCALE: _____ NTS




C170974 CHAUNCEY LANE PLAZA WATER FEATURE
17777 N. SCOTSDALE RD, SCOTTSDALE AZ 85255
WATER CONSERVATION DESIGN INFROMATION

APPROVED

Date: 3/20/16

Case #: _____

Signature: [Handwritten Signature]

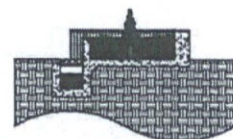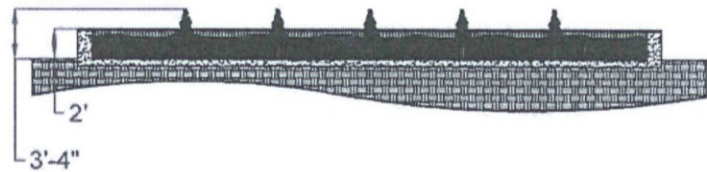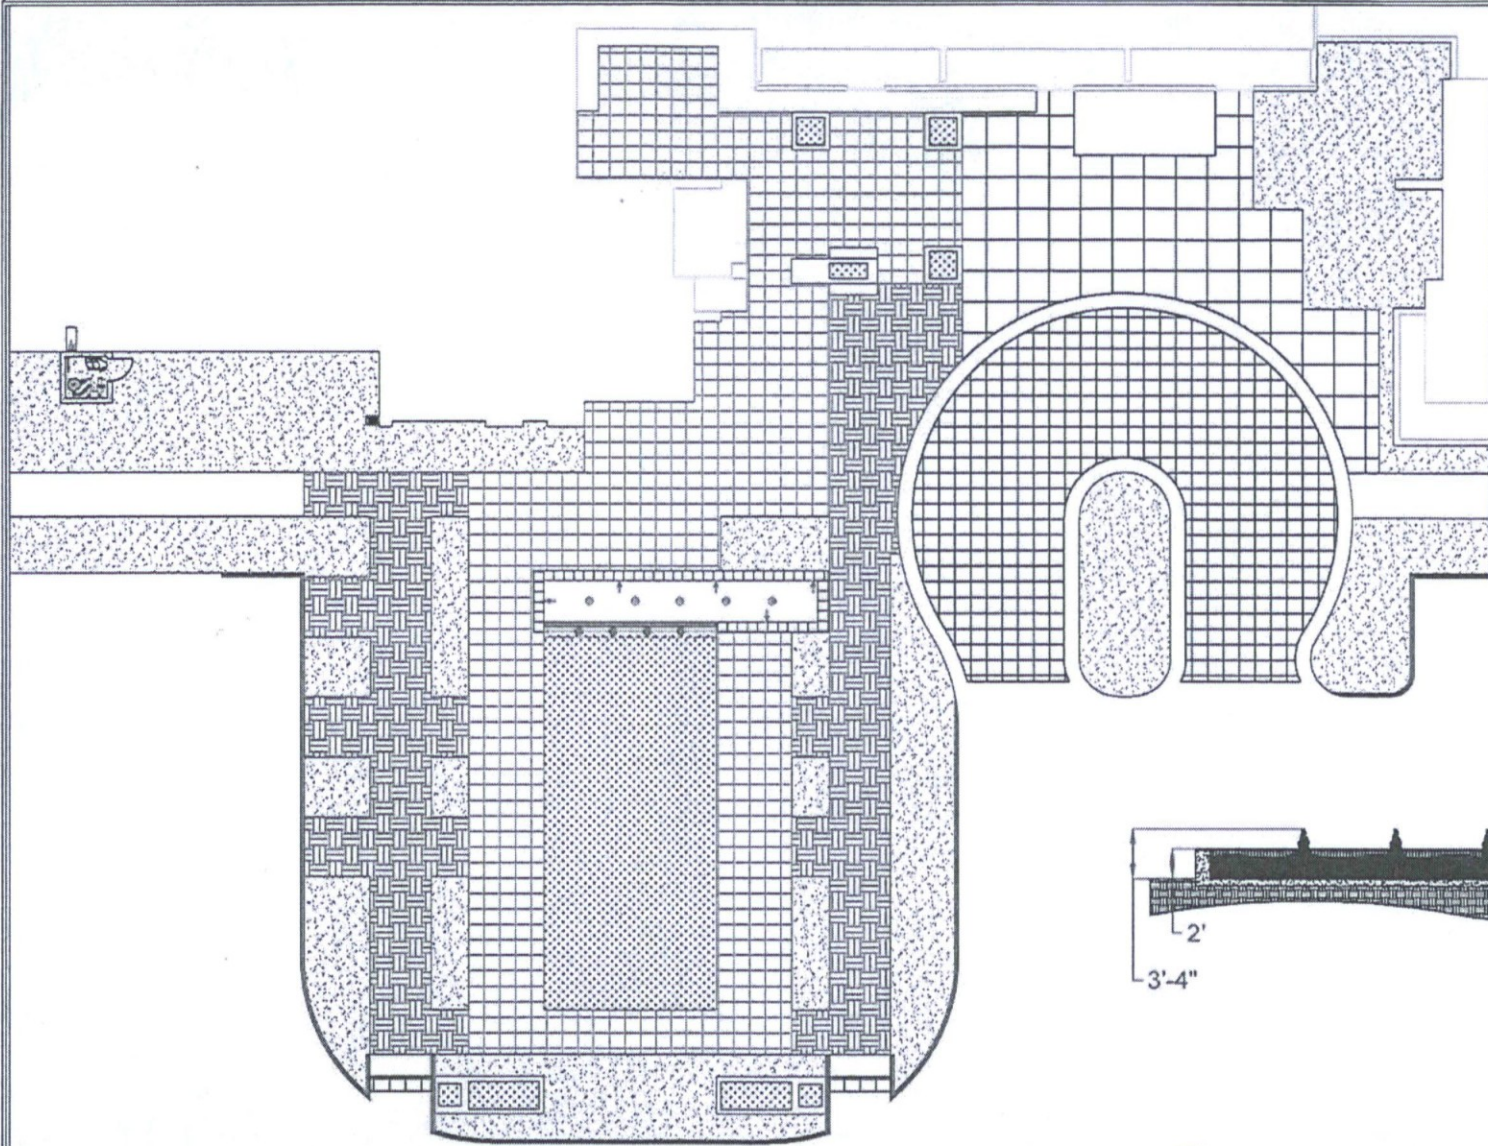

A PLAZA WATER FEATURE LAYOUT
SCALE: 1/16" = 1'-0"

B WATER FEATURE CROSS SECTION
SCALE: 1/8" = 1'-0"

41-DR-2016

**CALIFORNIA
POOLS AND
LANDSCAPE
COMMERCIAL DIVISION**

4320 WEST CHANDLER BLOUEVARD, CHANDLER AZ 85226
CALPOOL.COM - (480) 498-2205 - COMMERCIALPOOLS@CALPOOL.COM

Chauncey Lane Courtyard Water Feature

California Pools and Landscape wish to get approval on a water feature project planed for the Chauncey Lane Marketplace community. The project is located at 17777 North Scottsdale Road, Scottsdale Arizona 85255, and is being developed, built and operated by JLB Partners. This water feature will adhere to all codes and regulations set forth by the City of Scottsdale and any higher government regulations.

Property Owner: JLB Partners
Developer: JLB Builders
Contractor: California Pools and Landscape
Reviewer: Forrest Waymack




David Young
Permit Tech
California Pools and Landscape


APPROVED
Date: 3/29/16
Case #: _____
Signature [Handwritten Signature]

41-DR-2016

APPROVED
Date: 3/20/18
Case #: _____
Signature: [Handwritten Signature]

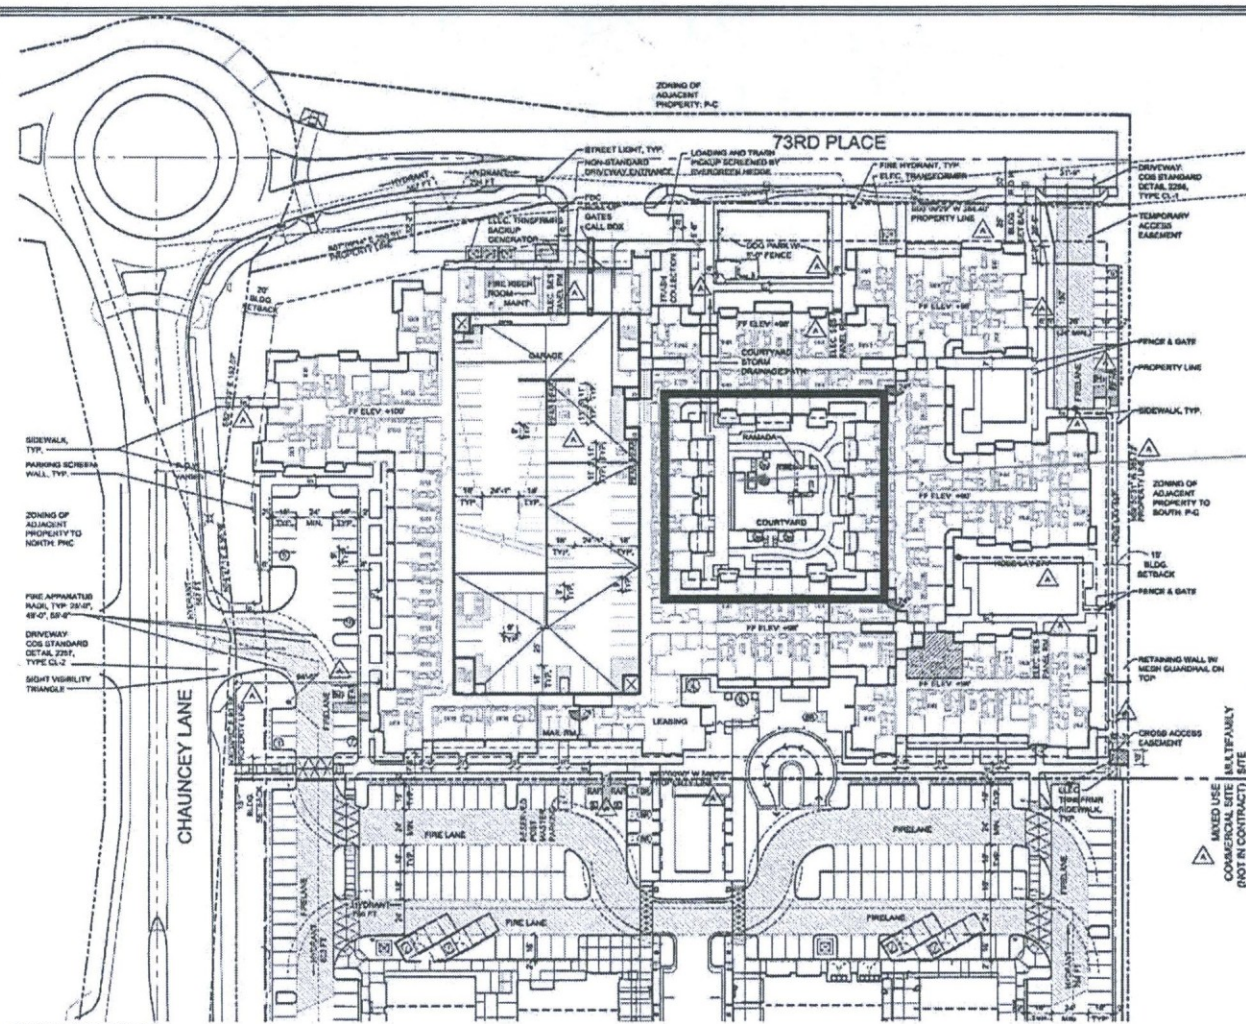


WATER FEATURE

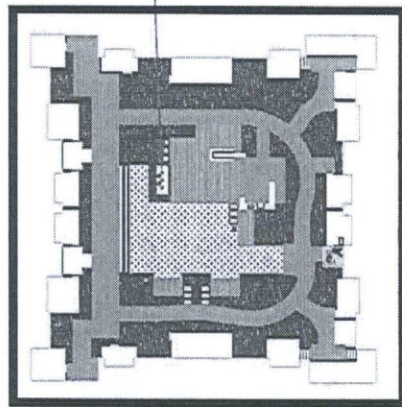


C170974 CHAUNCEY LANE COURTYARD WATER FEATURE
17777 N. SCOTSDALE RD, SCOTTSDALE AZ 85255
WATER CONSERVATION DESIGN INFORMATION




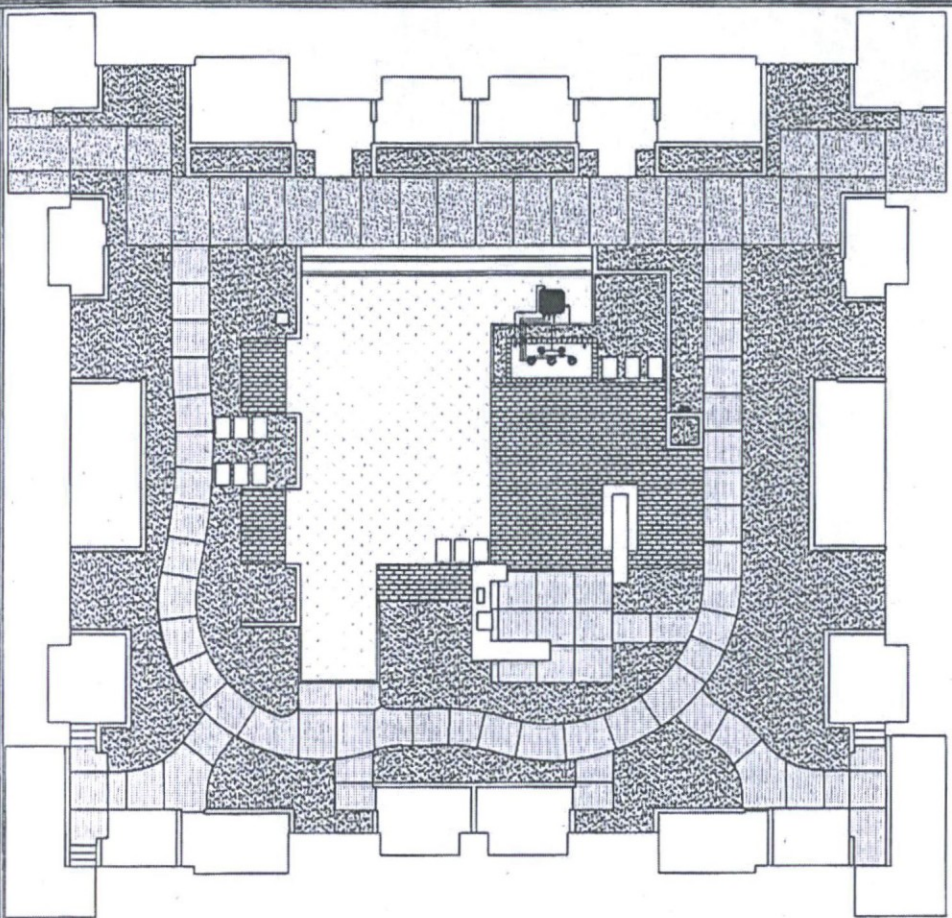

A COURTYARD WATER FEATURE
SCALE: 1/16" = 1'-0"

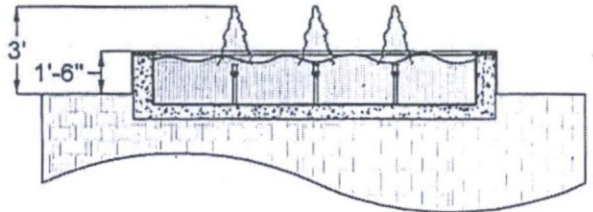

A WATER FEATURE ELEVATION
SCALE: 1/4" = 1'-0"

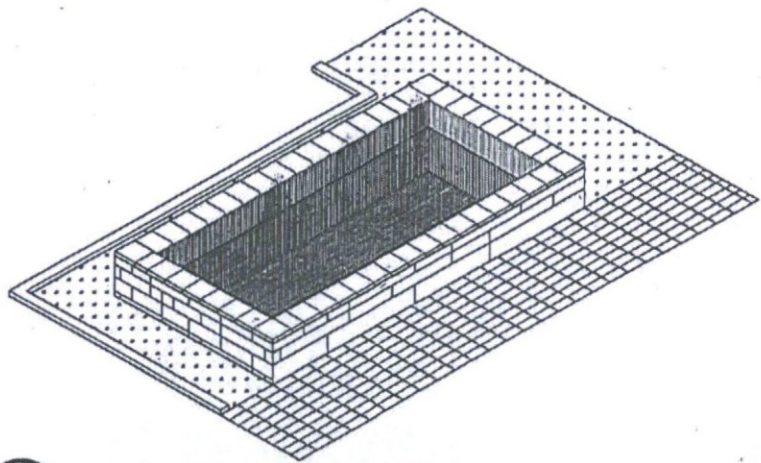

A WATER FEATURE ISOMETRIC
SCALE: 1/4" = 1'-0"

APPROVED
Date: 3/29/18
Case #: _____
Signature: [Signature]

C170974 CHAUNCEY-LANE COURTYARD WATER FEATURE
17777 N. SCOTSDALE RD, SCOTTSDALE AZ 85255
WATER CONSERVATION DESIGN INFORMATION



CALIFORNIA POOLS AND LANDSCAPE COMMERCIAL DIVISION

4320 WEST CHANDLER BLOUEVARD, CHANDLER AZ 85226
CALPOOL.COM - (480) 498-2205 - COMMERCIALPOOLS@CALPOOL.COM

Chauncey Lane Pool Deck Water Feature

California Pools and Landscape wish to get approval on a water feature project planed for the Chauncey Lane Marketplace community. The project is located at 17777 North Scottsdale Road, Scottsdale Arizona 85255, and is being developed, built and operated by JLB Partners. This water feature will adhere to all codes and regulations set forth by the City of Scottsdale and any higher government regulations.

Property Owner: JLB Partners
Developer: JLB Builders
Contractor: California Pools and Landscape
Reviewer: Forrest Waymack



David Young
Permit Tech
California Pools and Landscape

APPROVED
Date: 3/20/18

Case #: _____

Signature: 

41-DR-2016

APPROVED


Date: 3/20/18

Case #:

Signature

[Handwritten Signature]

CALIFORNIA POOLS AND LANDSCAPE PROFESSIONAL DESIGNER

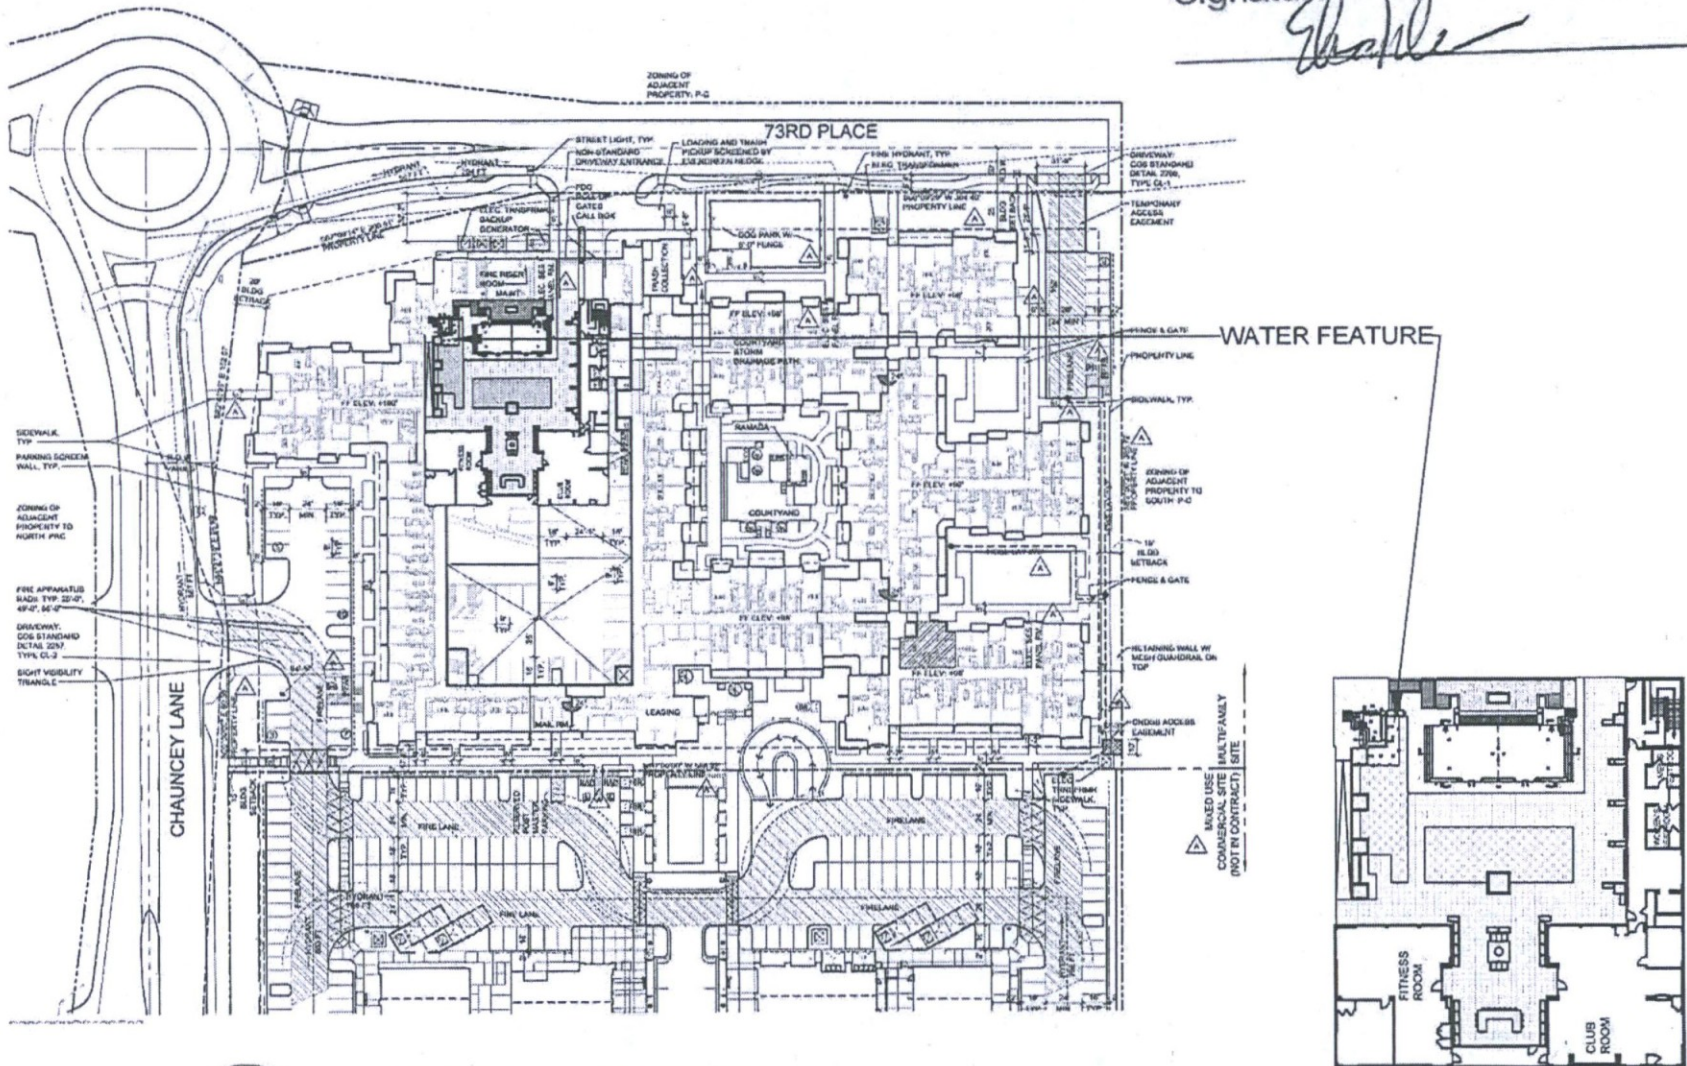

CHAUNCEY LANE SITE PLAN

SCALE:

1'-0" = 80'

C170974 CHAUNCEY LANE POOL WATER FEATURE
17777 N. SCOTSDALE RD, SCOTTSDALE AZ 85255
WATER CONSERVATION DESIGN INFORMATION


APPROVED

Date: 3/20/18


Case #: _____

Signature [Handwritten Signature]


CALIFORNIA
POOLS AND
LANDSCAPE
ARCHITECTURE INC.
17777 N. SCOTSDALE RD.
SCOTTSDALE, AZ 85255
TEL: 480-344-1111
WWW.CALIFORNIAPOOLSANDLANDSCAPE.COM

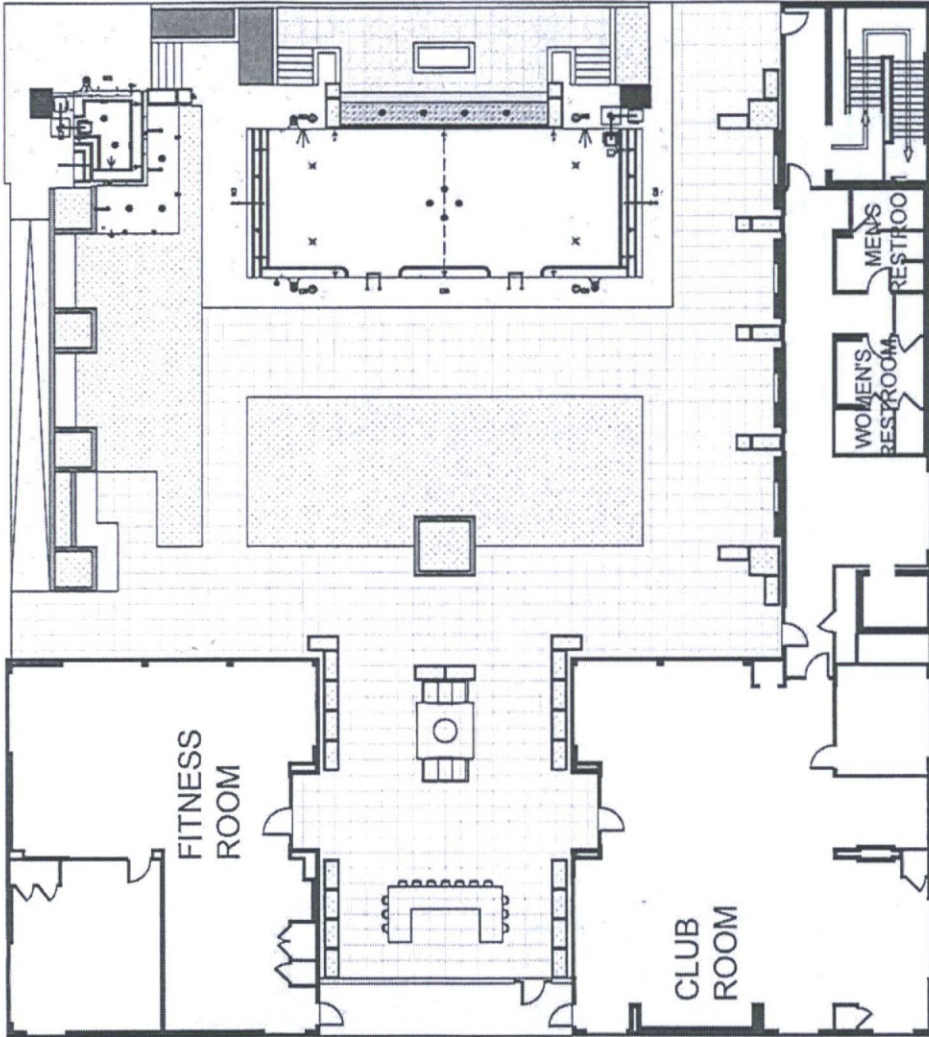

A POOL COURTYARD LAYOUT
SCALE: 1/16" = 1'-0"

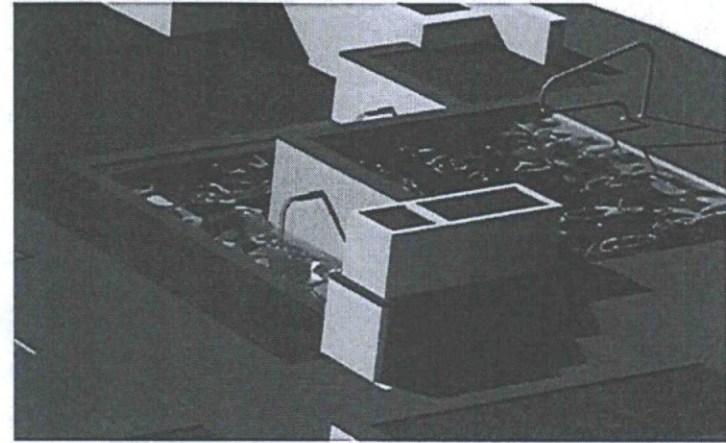

B WATER FEATURE RENDERING
SCALE: NTS

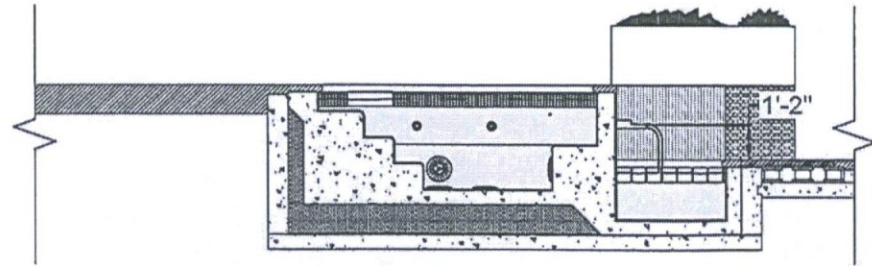

B WATER FEATURE ELEVATION
SCALE: 1/4" = 1'-0"

C170974 CHAUNCEY LANE POOL WATER FEATURE
17777 N. SCOTSDALE RD, SCOTTSDALE AZ 85255
WATER CONSERVATION DESIGN INFORMATION