



0 2' 4' 8'


SCALE: 1/4" = 1'-0"

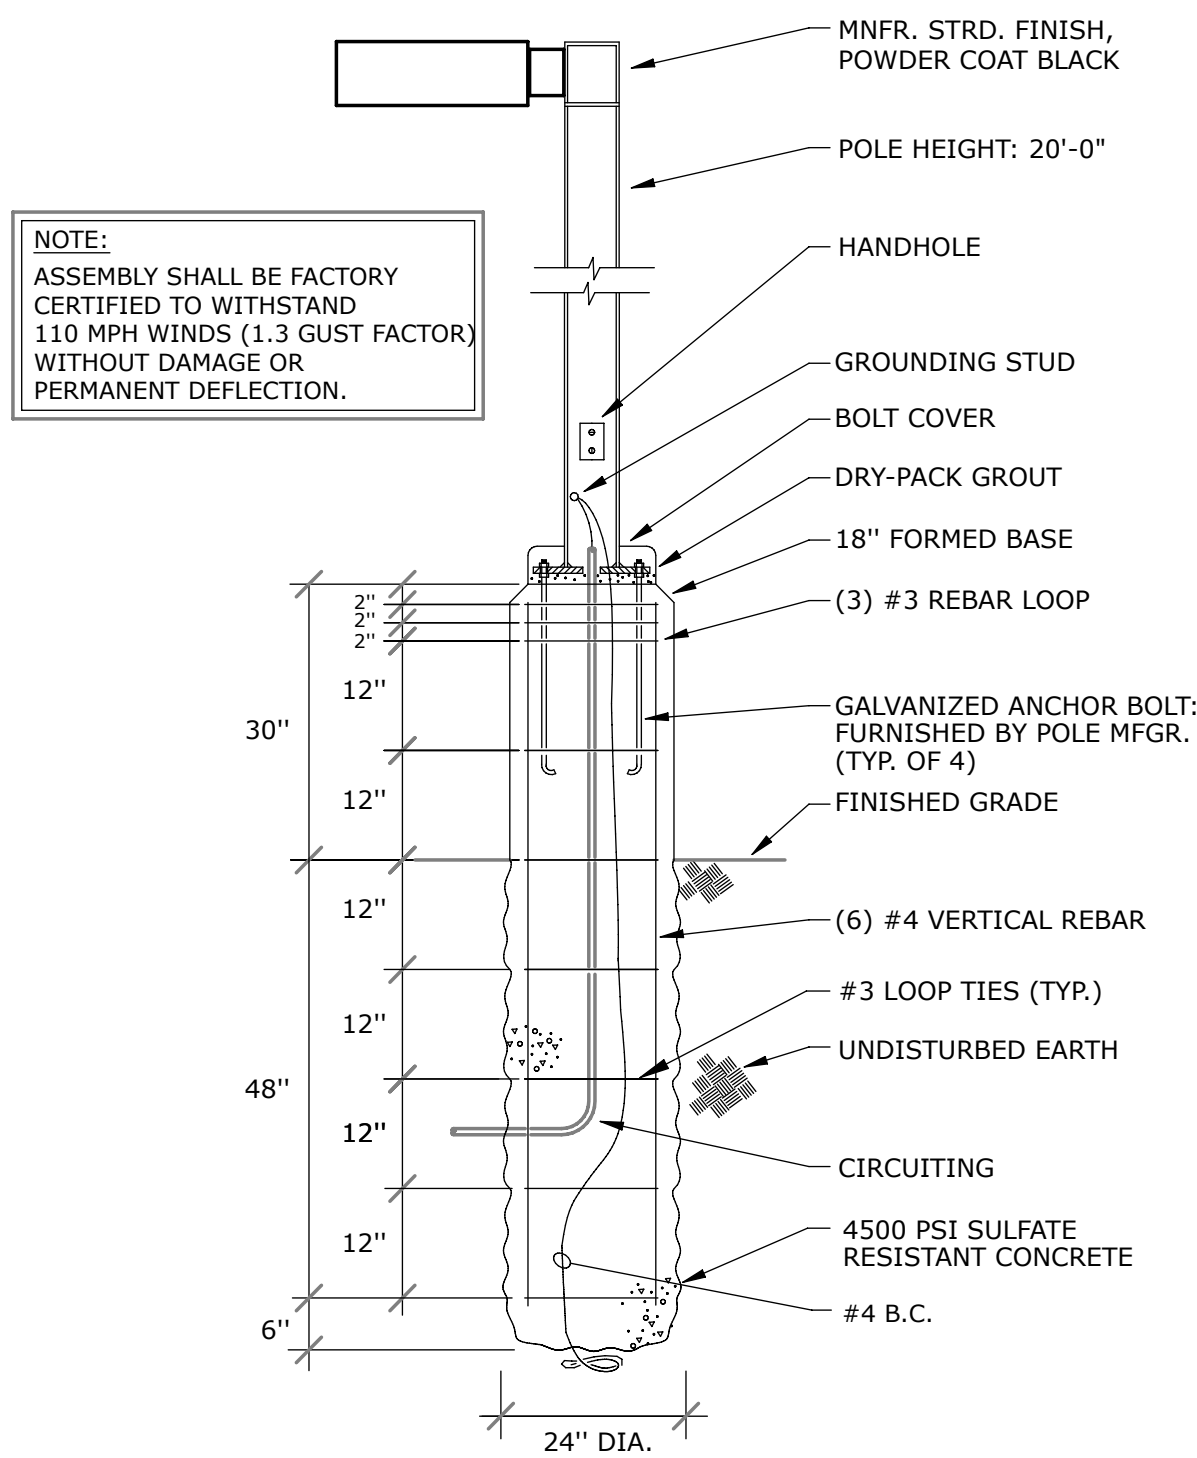


NOT TO SCALE

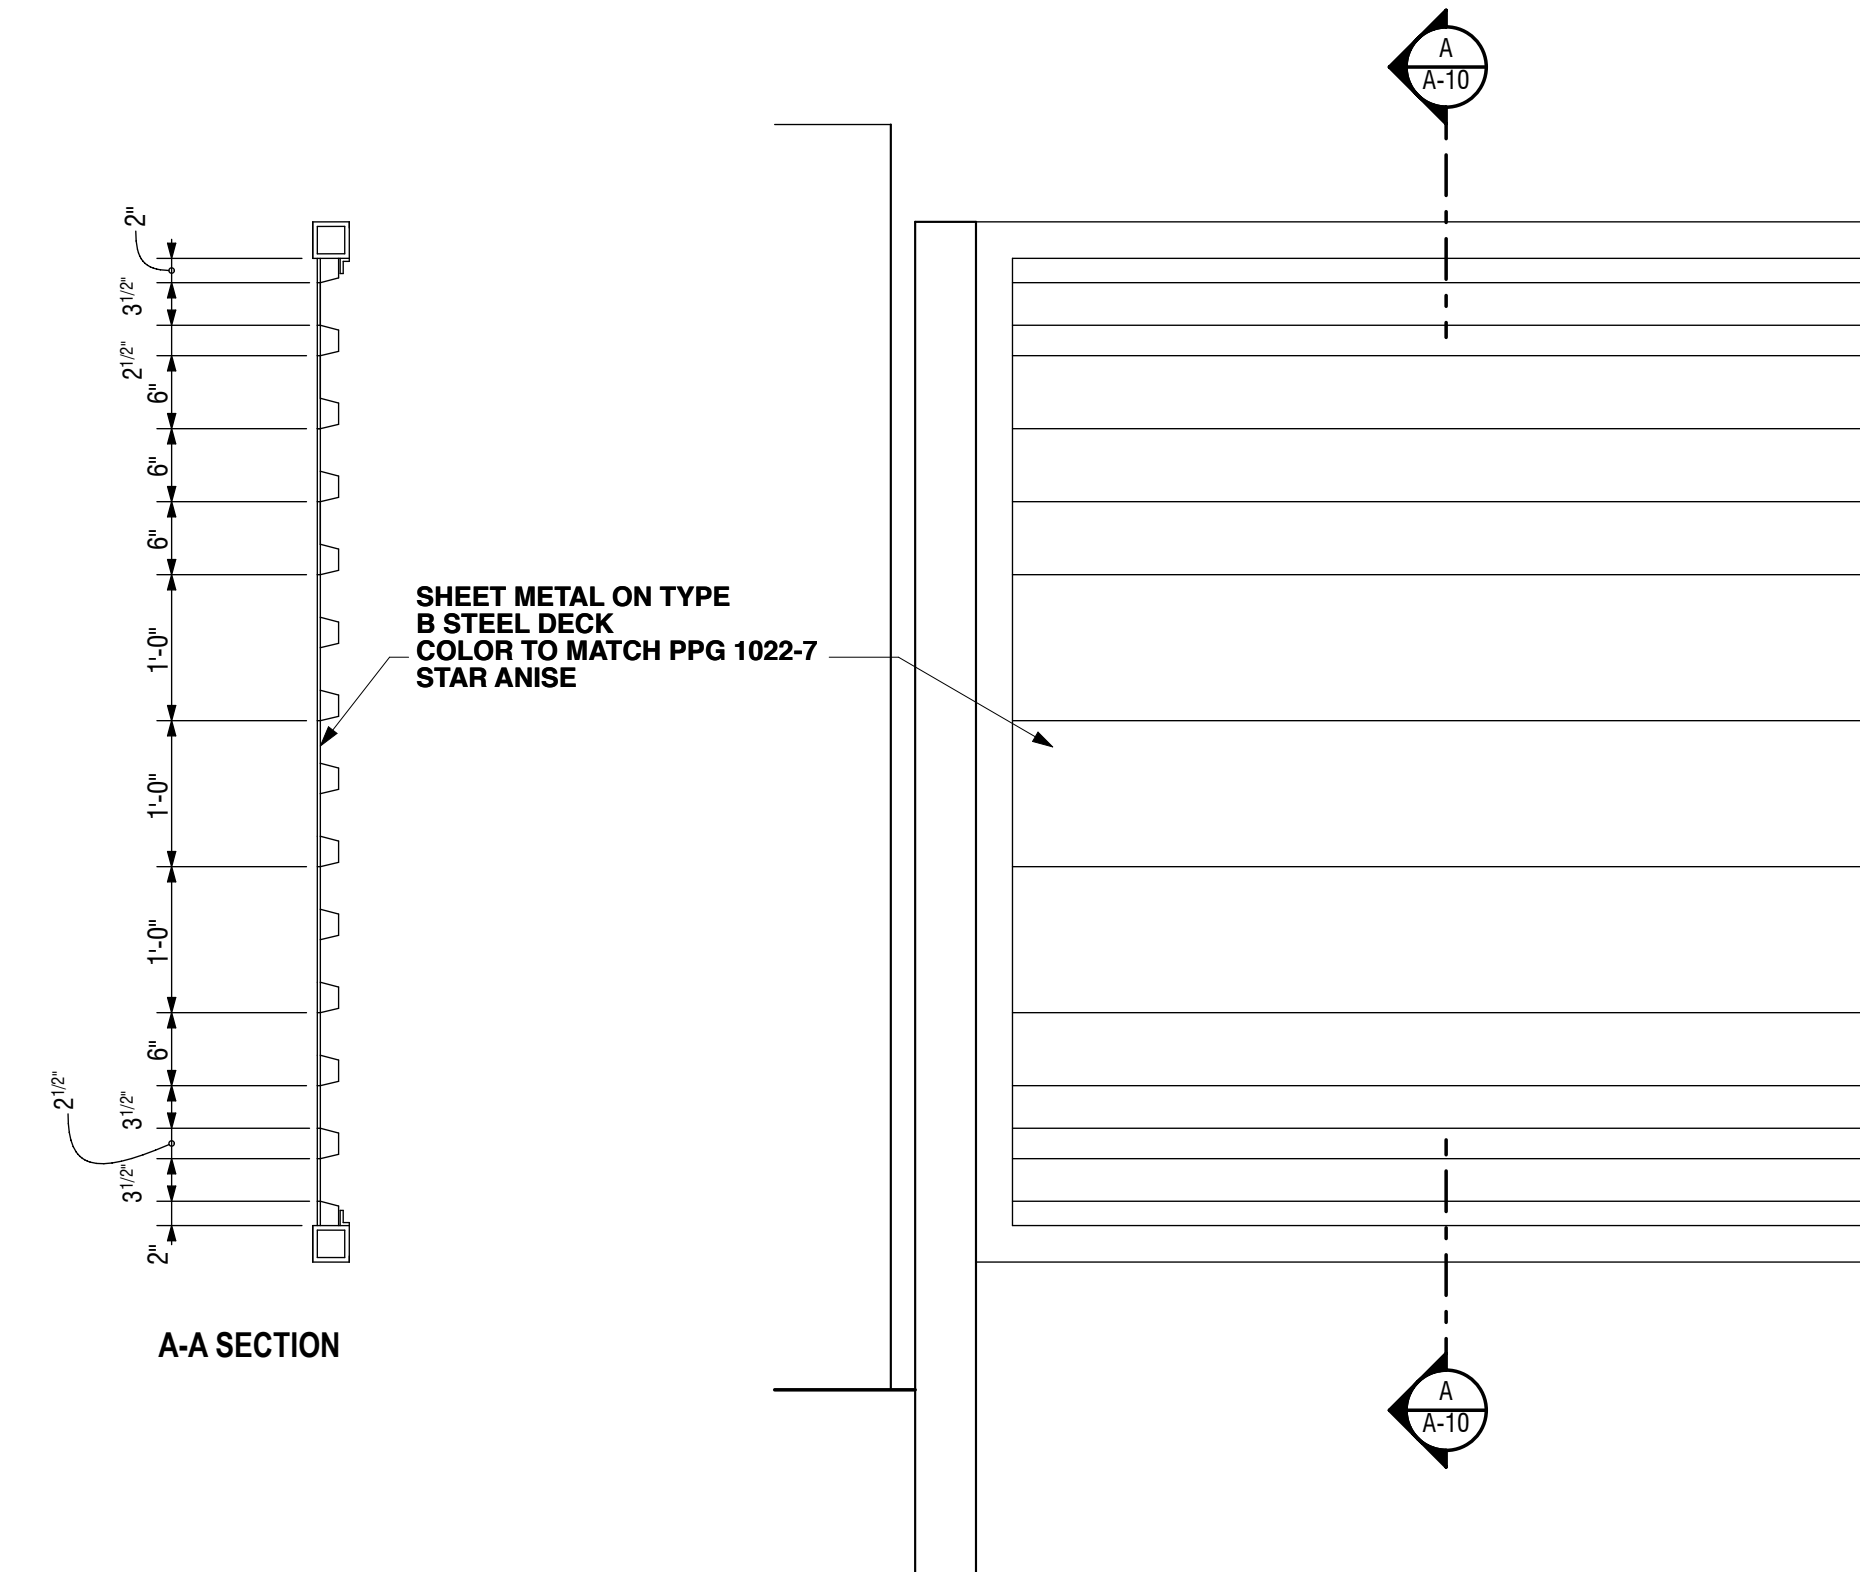


10 **PAIR STEEL SWING GATES SECTION**
AT TRASH ENCLOSURE

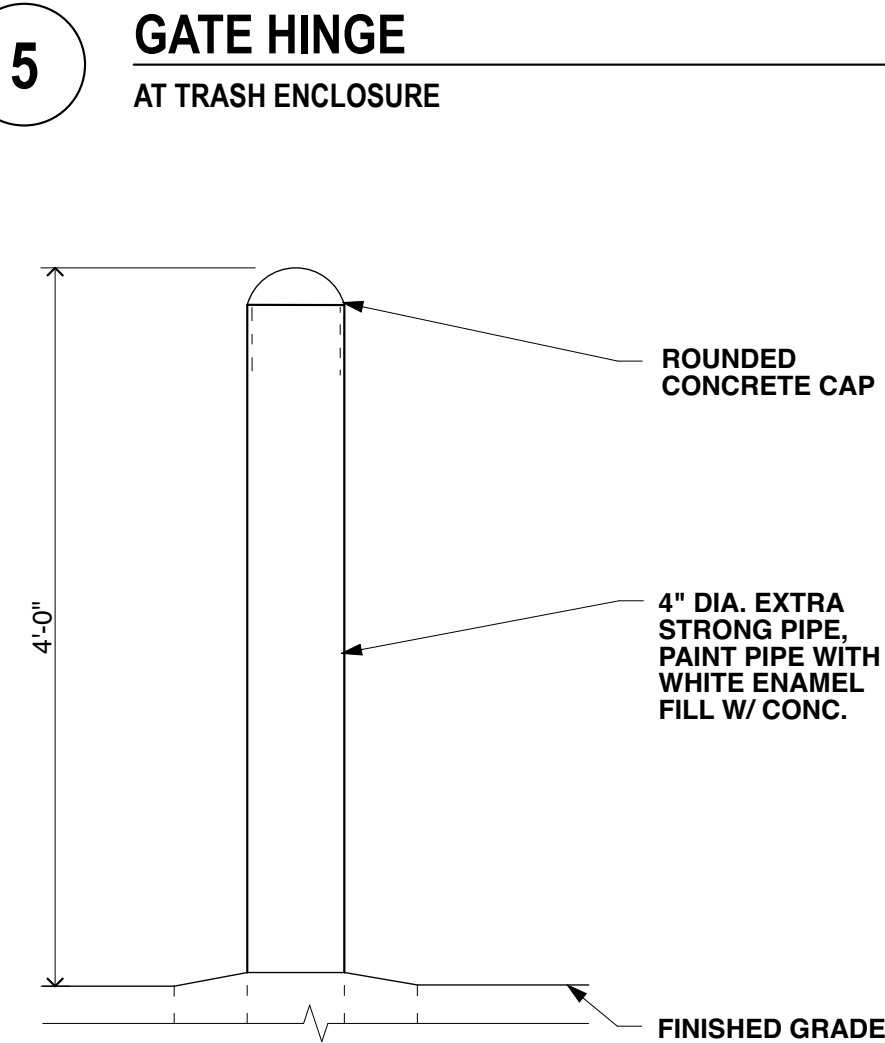


9 PIPE BOLLARD
AT TRASH ENCLOSURE

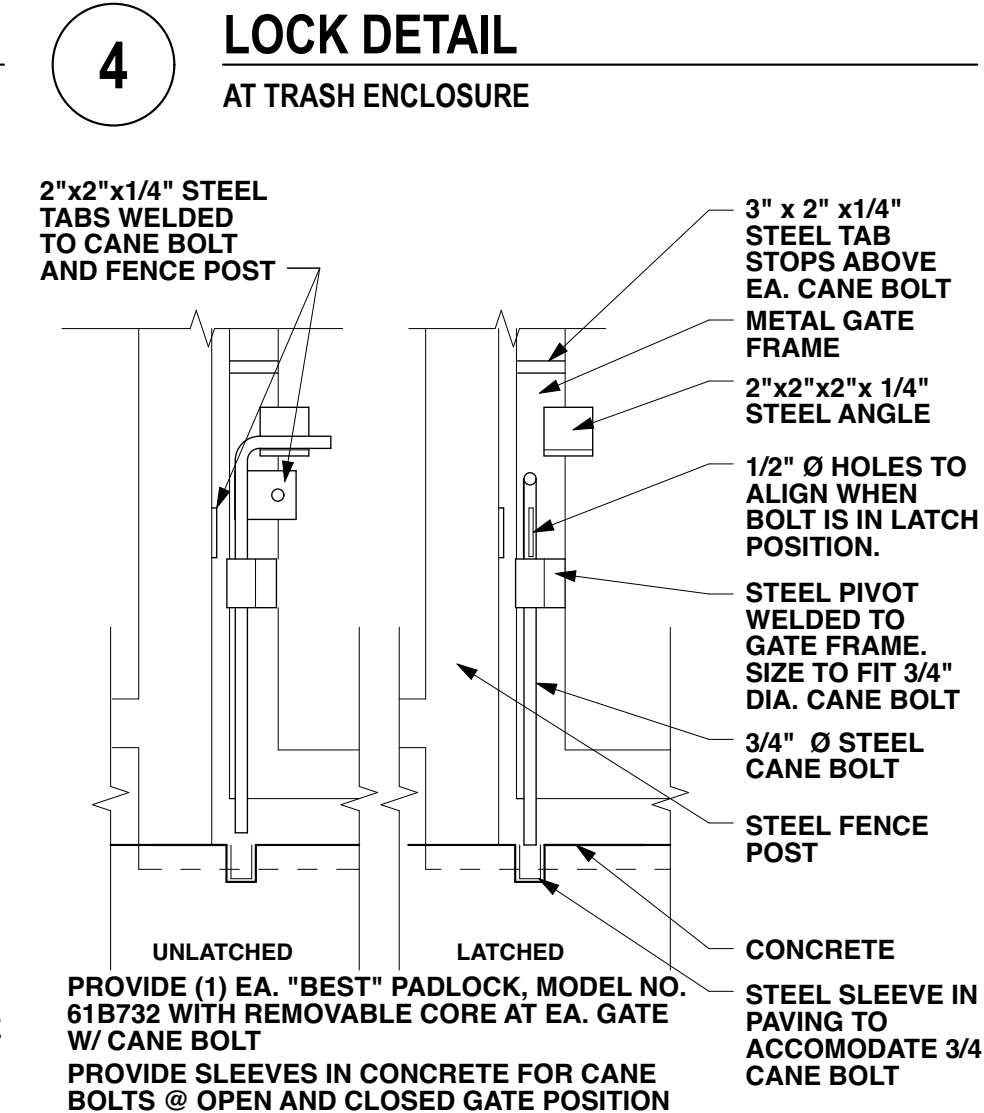


8 CANE BOLT
AT TRASH ENCLOSURE

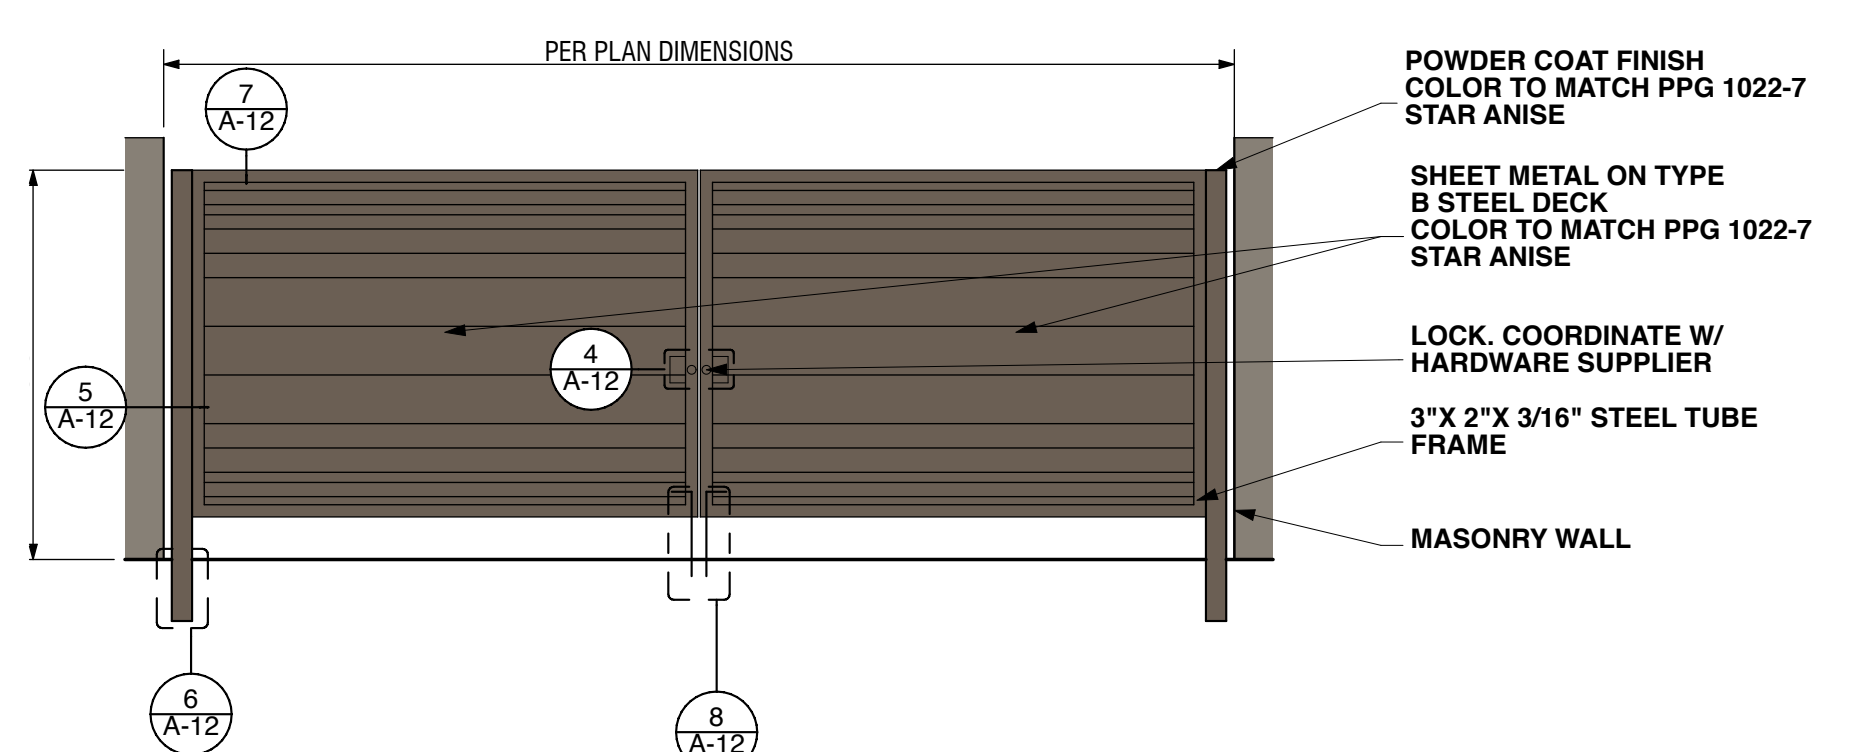

13 **PAIR STEEL SWING GATES**
AT TRASH ENCLOSURE

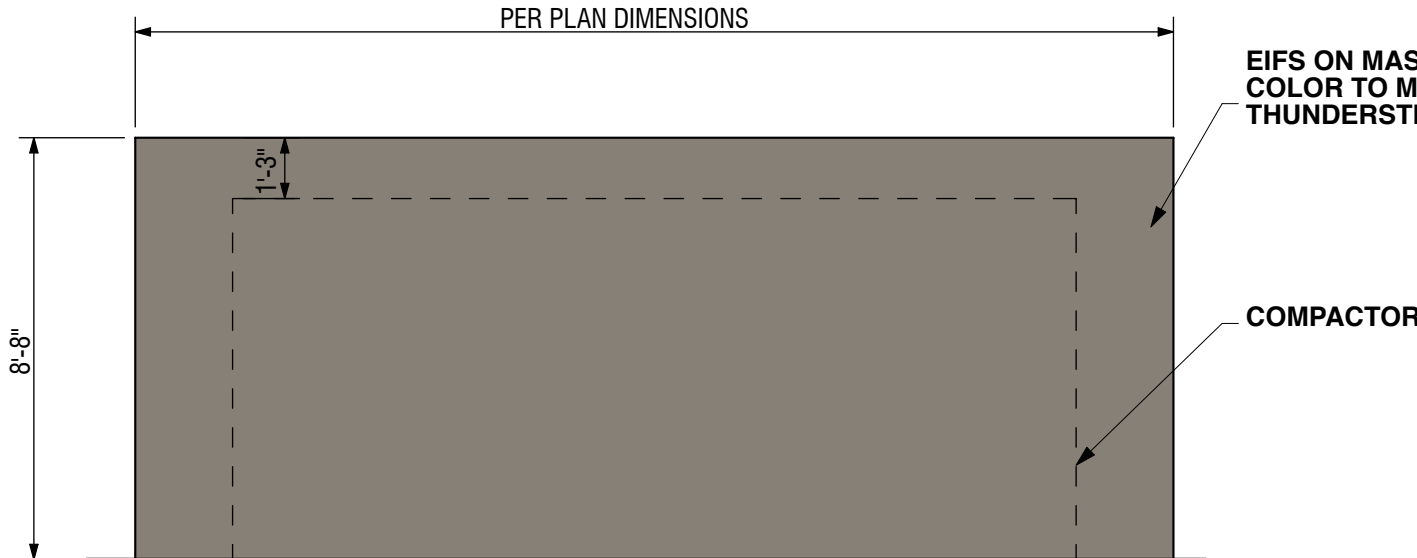

12 ELEVATION
AT TRASH ENCLOSURE

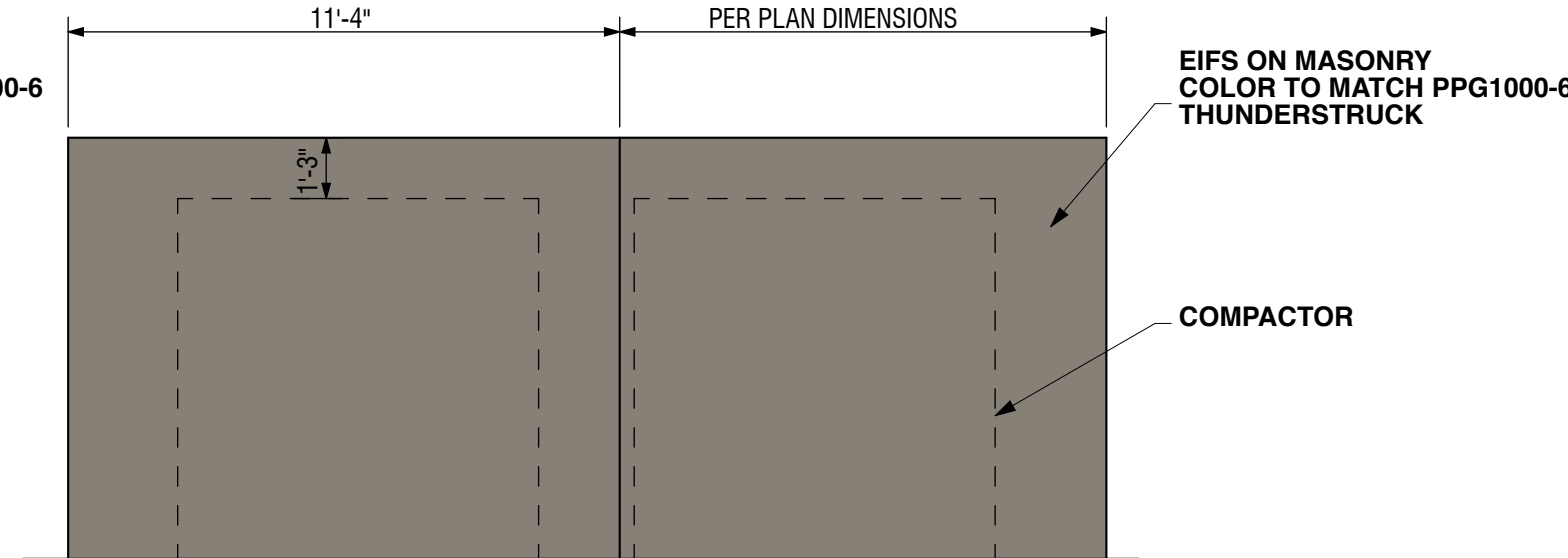

11 ELEVATION
AT TRASH ENCLOSURE