




6 AXON - FACADE DETAIL - METAL PANEL - WEST FACADE

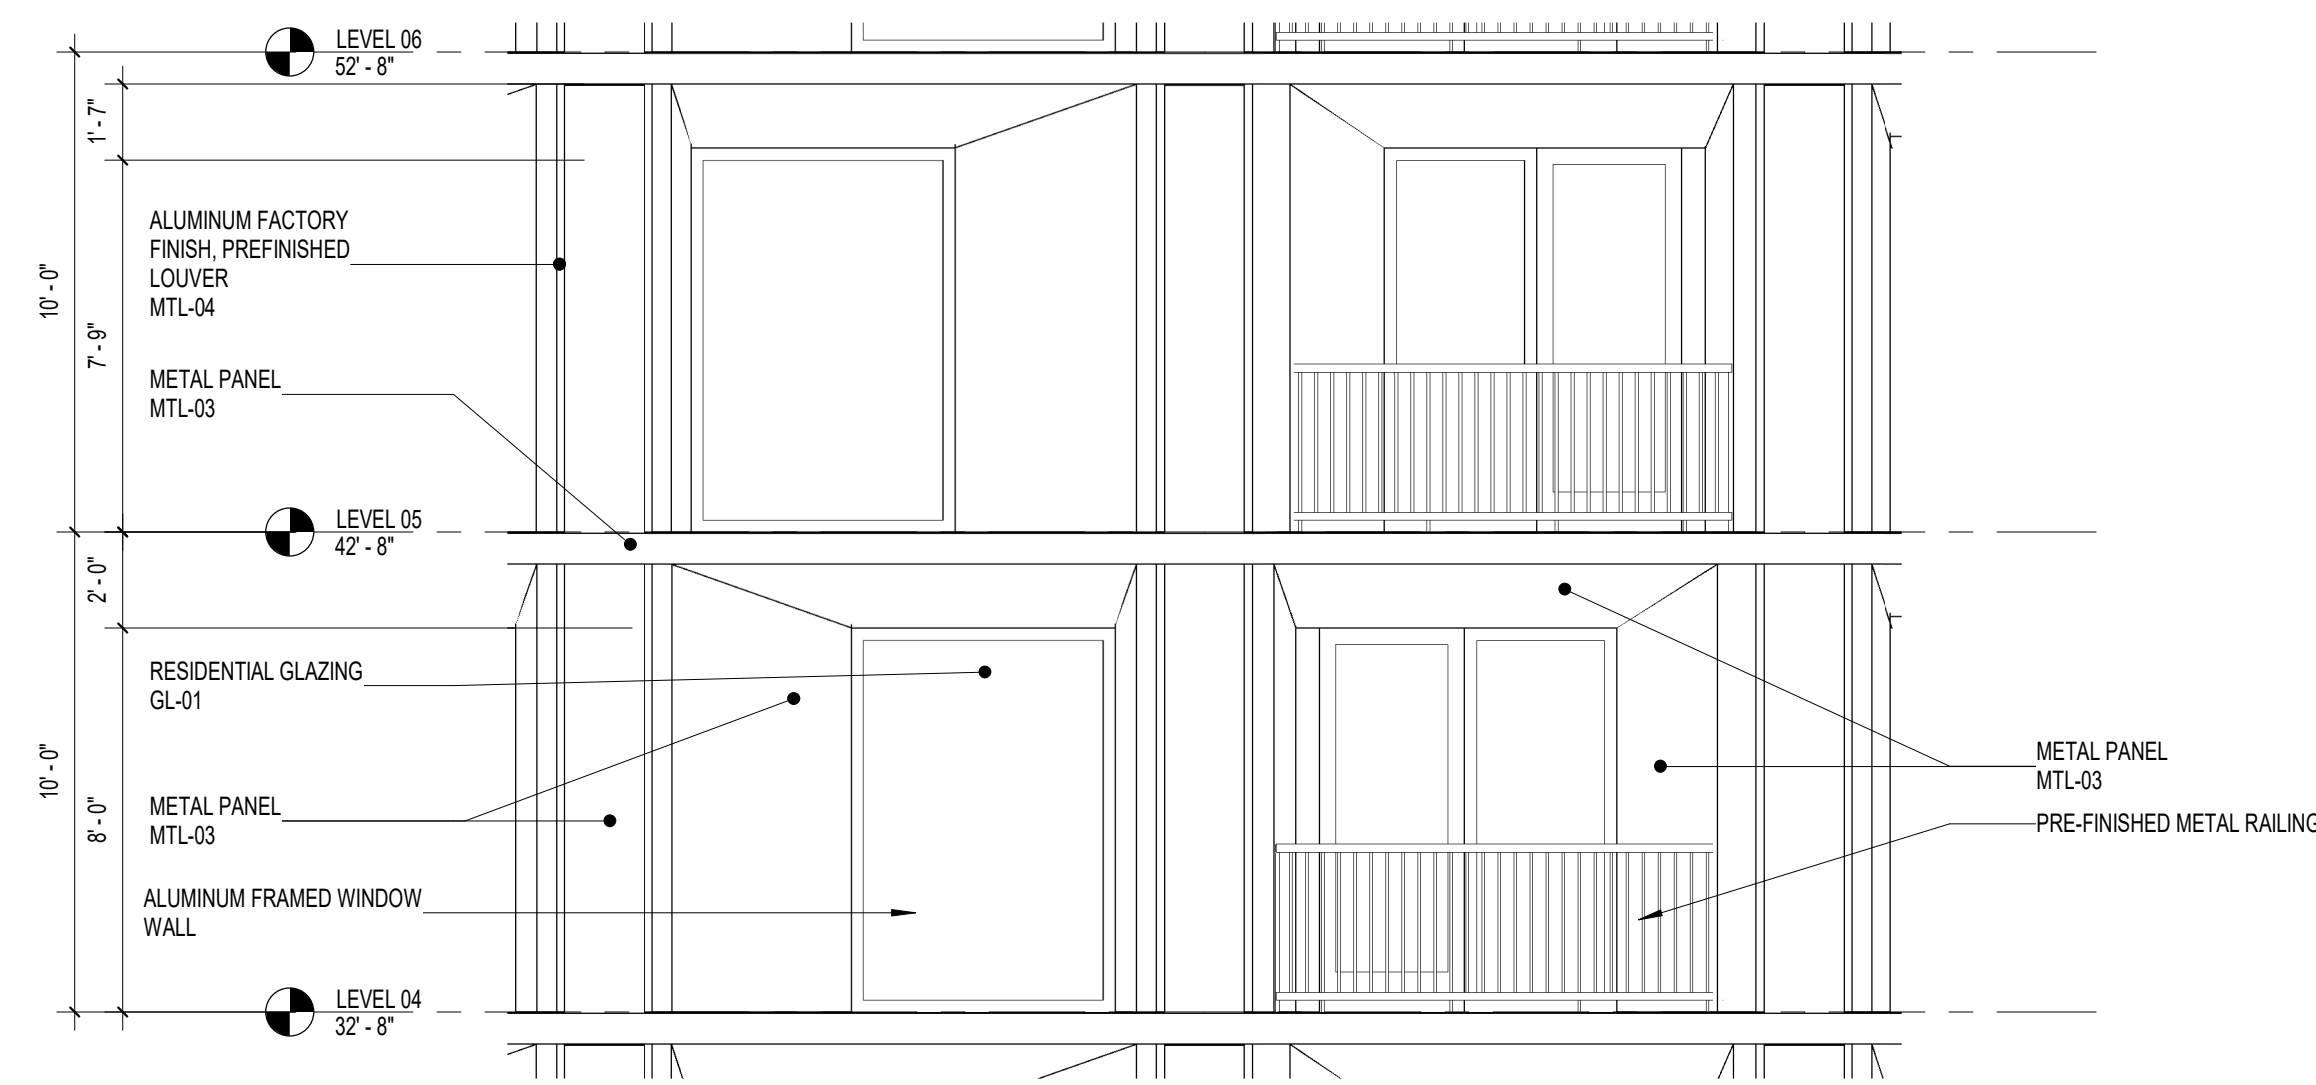

7 ENLARGED ELEVATION - WEST FACADE - METAL PANEL
1/4" = 1'-0"

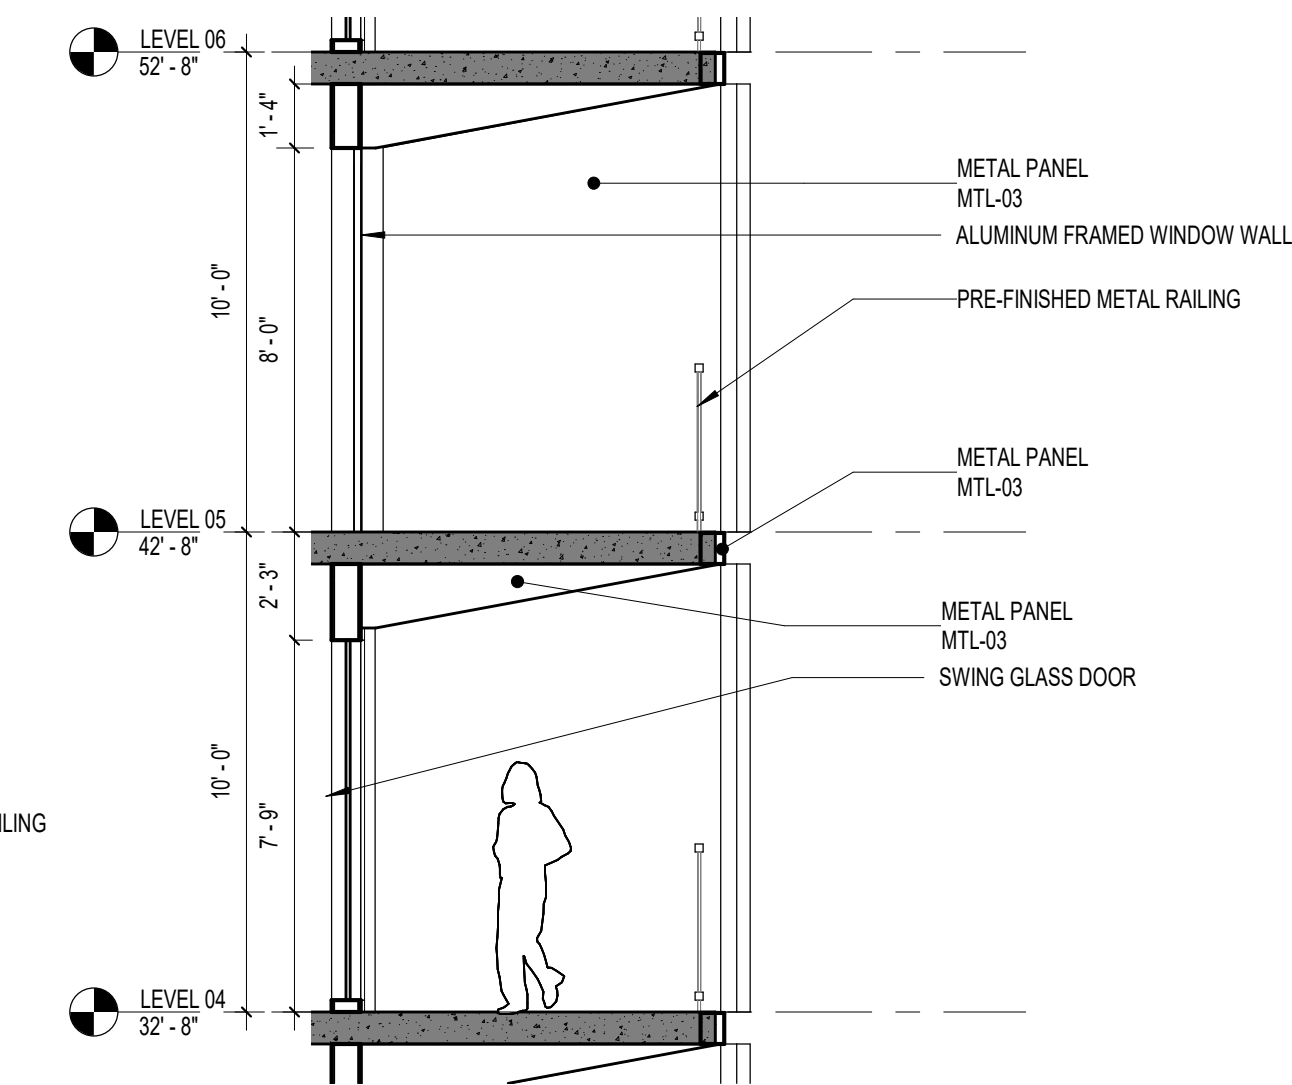


8 ENLARGED BALCONY SECTION - WEST FACADE - METAL PANEL
1/4" = 1'-0"

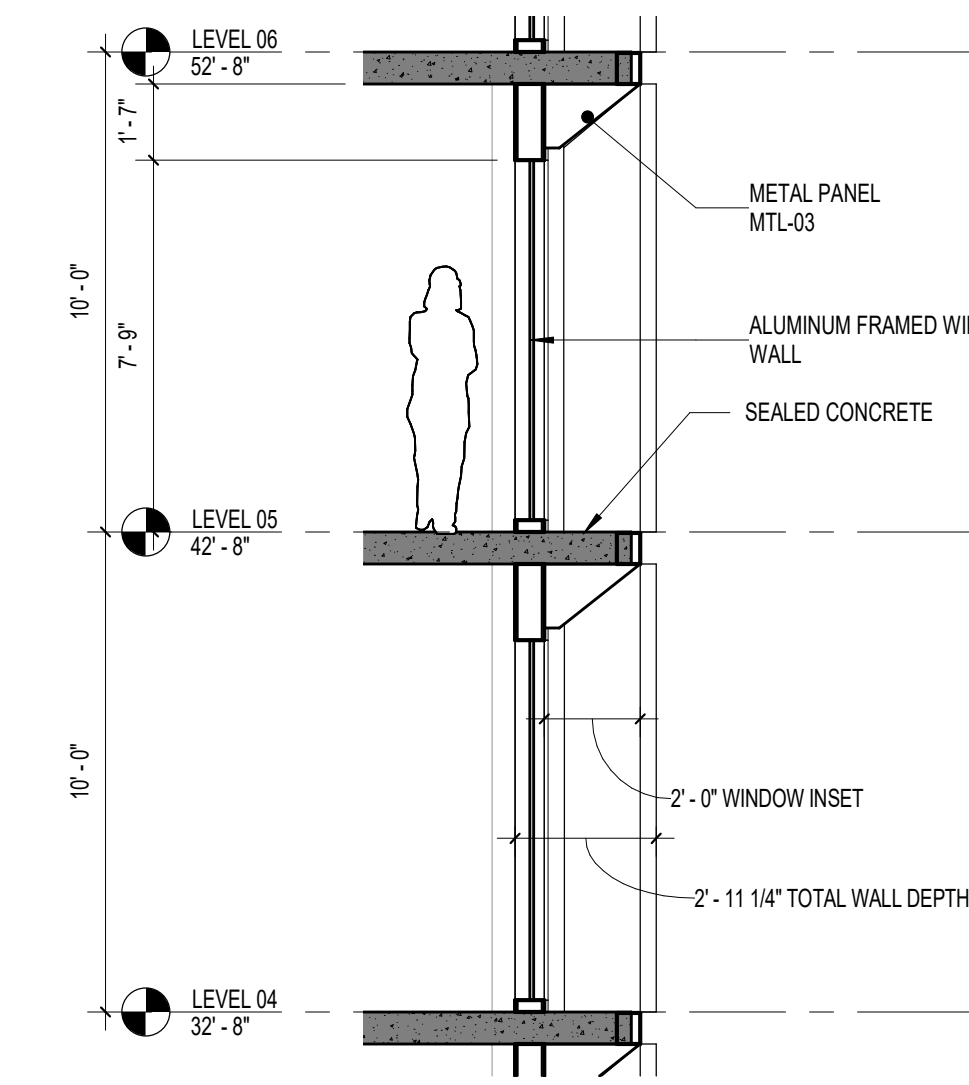

10 ENLARGED WINDOW WALL SECTION - WEST FACADE - METAL PANEL
1/4" = 1'-0"


MATERIAL LEGEND	
COLOR	HATCH
CIP-01	CAST IN PLACE CONCRETE
CIP-02	ARCHITECTURALLY EXPOSED CONCRETE
GL-01	GLASS TYPICAL
MTL-03	IRIDESCENT METAL PANEL 802 WHITE SILVER
MTL-04	PREFINISHED LOUVER
MTL-05	ALUMINUM STOREFRONT SYSTEM
MTL-06	ALUMINUM STOREFRONT SYSTEM
MTL-08	PICKET RAILING, DARK GREY
MTL-09	PICKET RAILING, LIGHT GREY
PCP-02	PORTLAND CEMENT PLASTER VENEER, WEB GREY
PCP-03	PORTLAND CEMENT PLASTER VENEER, PURE WHITE
PCP-04	PORTLAND CEMENT PLASTER VENEER, SASHAY SAND
ST-01	RED SANDSTONE
VL-01	VINYL WINDOW FRAME, DARK GREY

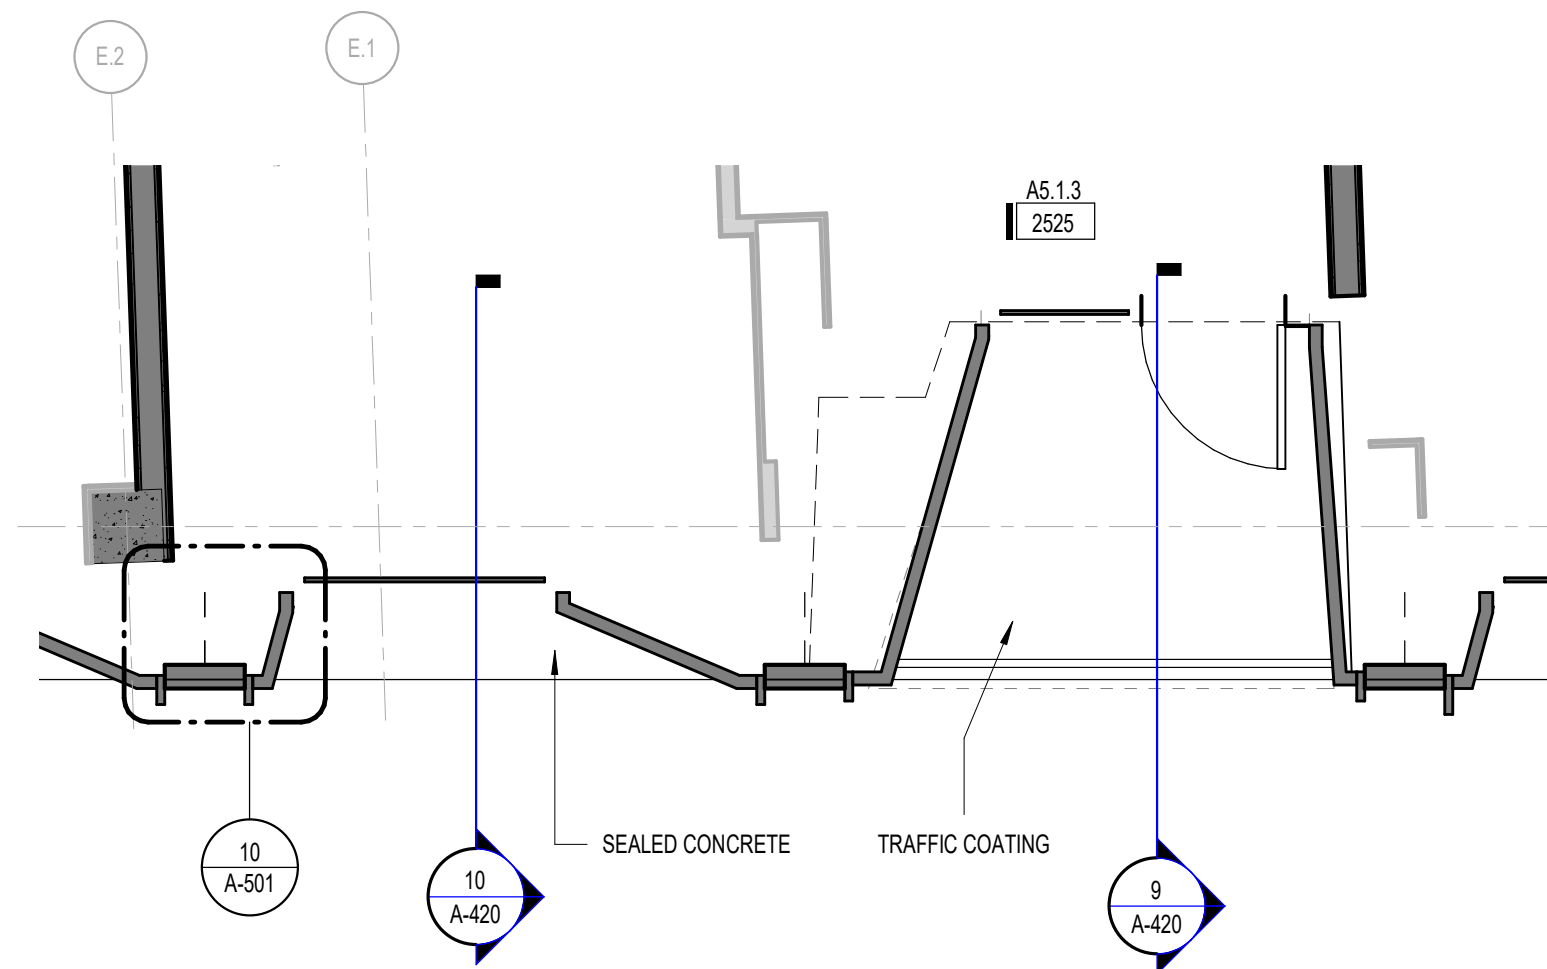


9 ENLARGED PLAN - TYPICAL METAL PANEL BALCONY AND WINDOW WALL
1/4" = 1'-0"




13 ENLARGED ELEVATION - WEST SANDSTONE
1/4" = 1'-0"

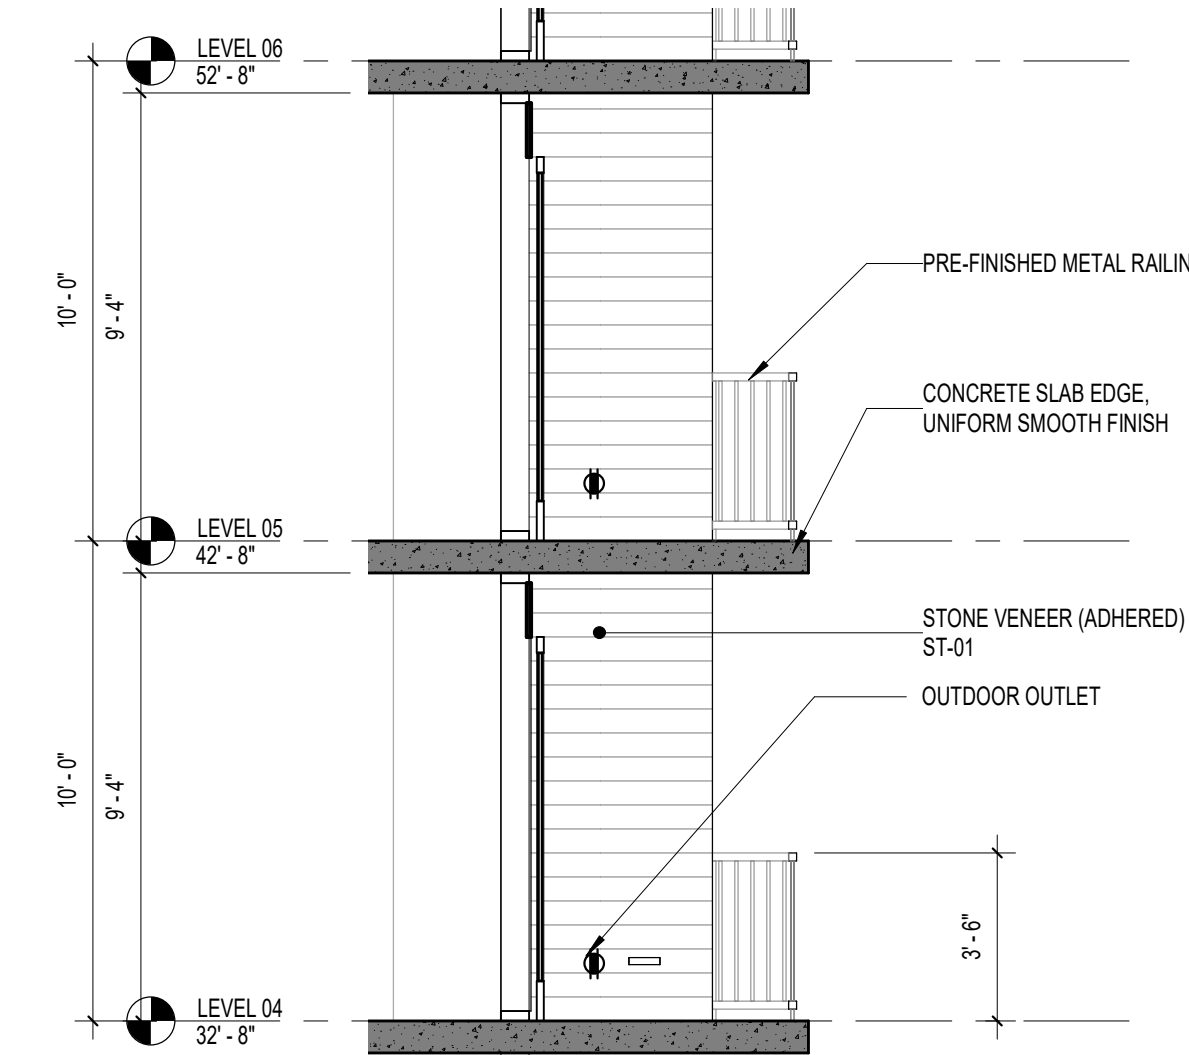


14 ENLARGED BALCONY SECTION AT SANDSTONE PANEL
1/4" = 1'-0"

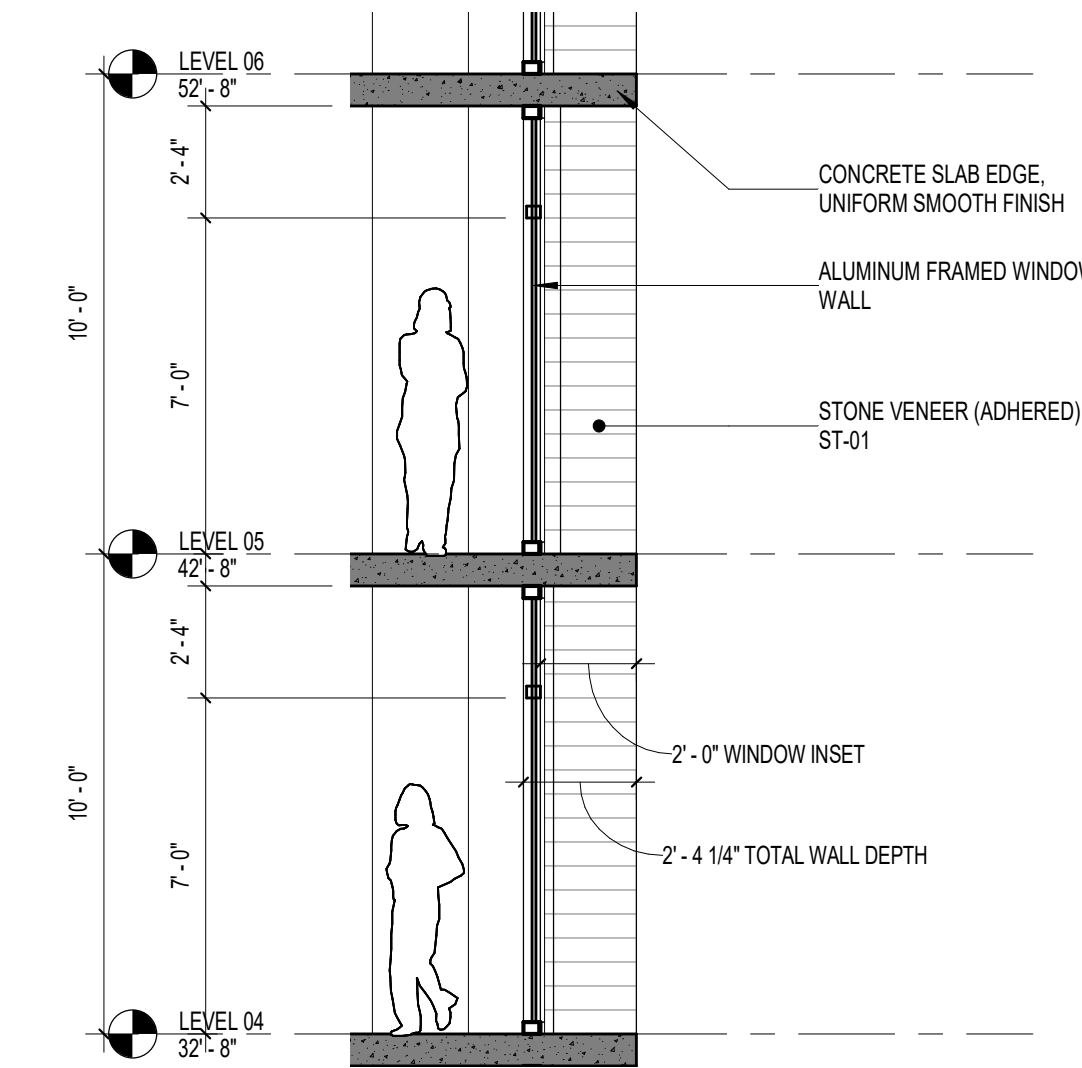

15 ENLARGED WINDOW SECTION - SANDSTONE PANEL
1/4" = 1'-0"

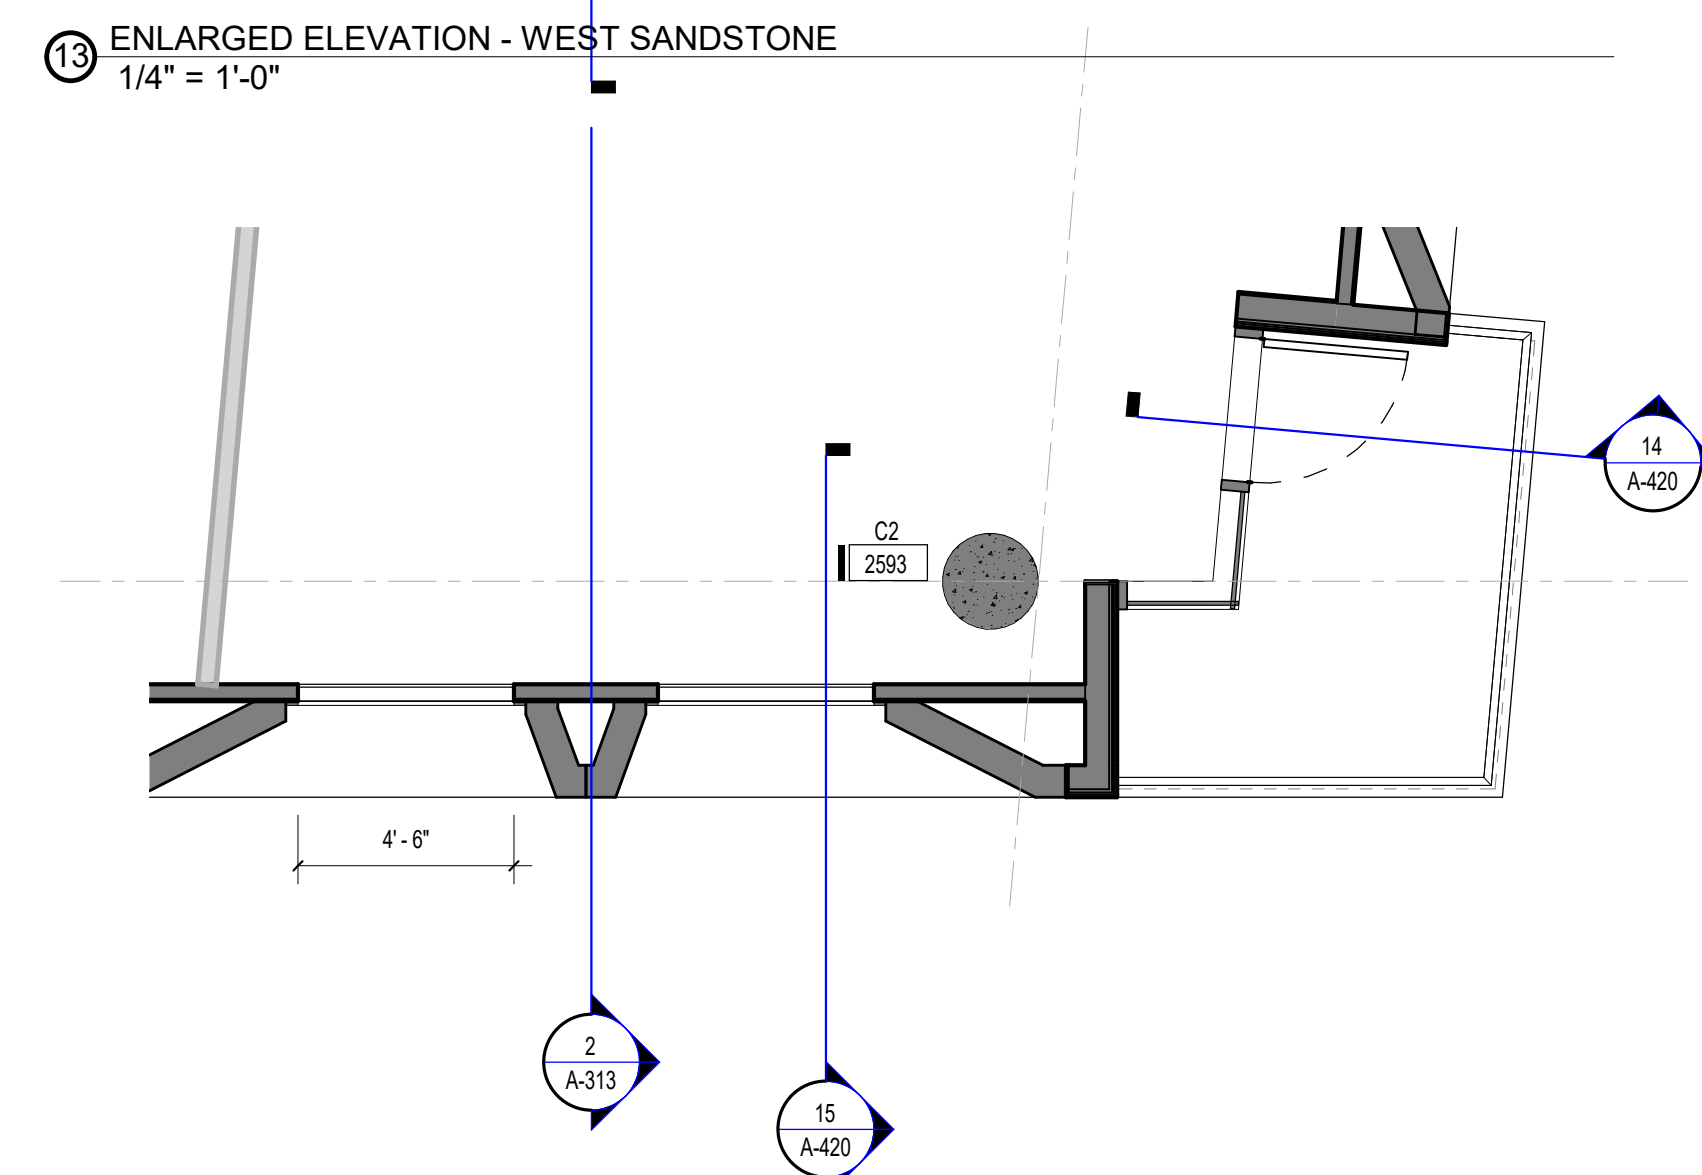

11 ENLARGED - TYP BALCONY - WEST - SANDSTONE PANEL
1/4" = 1'-0"

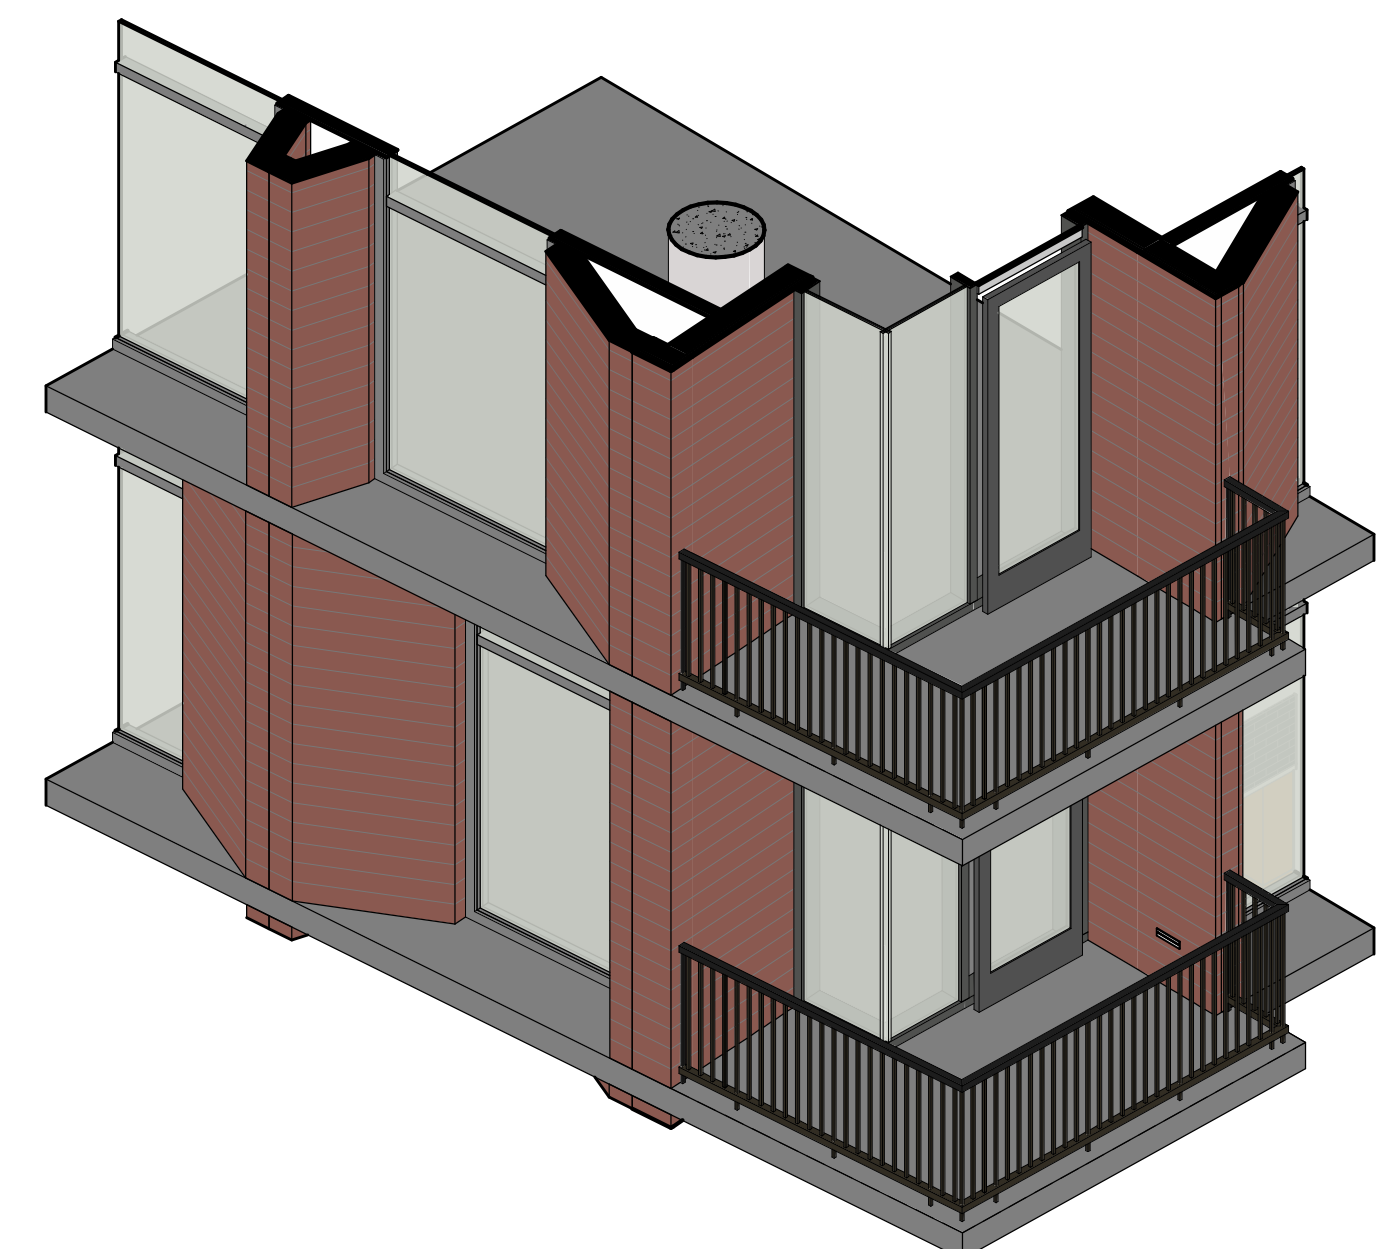

11 AXON - FACADE DETAIL - SANDSTONE PANEL



Issue Drawing Log

REV #	DATE (YYYY-MM-DD)	ISSUE NAME

Seal

NOT FOR REGULATORY APPROVAL, PERMITTING, OR CONSTRUCTION

Sheet Identification

TYPICAL RESIDENTIAL ELEVATIONS - WEST

A-420