


REV #	DATE (YYYY-MM-DD)	ISSUE NAME
1	11.12.2021	CD Progress

**NOT FOR REGULATORY APPROVAL, PERMITTING, OR CONSTRUCTION**


Sheet Identification  
**TYPICAL RESIDENTIAL ELEVATIONS**

**A-460**


COLOR	HATCH	
CP-01	[Hatch]	CAST IN PLACE CONCRETE
CP-02	[Hatch]	EXPOSED ARCHITECTURAL CONCRETE
GL-01	[Hatch]	GLASS TYPICAL
MTL-01	[Hatch]	METAL PANEL SHARK FIN PROFILE, SAGG SHELL FINISH
MTL-02	[Hatch]	METAL PANEL FLAT VERTICAL PROFILE, BLACK GOLD FINISH
MTL-05	[Hatch]	ALUMINUM WINDOW SYSTEM, CLEAR ANODIZED ALUMINUM FINISH
MTL-07	[Hatch]	ALUMINUM WINDOW SYSTEM, CHAMPAGNE GOLD FINISH
MTL-08	[Hatch]	METAL PICKET RAILING, INKWELL
PCP-01	[Hatch]	PORTLAND CEMENT PLASTER VENEER, PERFECT GREIGE
PCP-02	[Hatch]	PORTLAND CEMENT PLASTER VENEER, WEB GREY
PCP-03	[Hatch]	PORTLAND CEMENT PLASTER VENEER, PURE WHITE
ST-01	[Hatch]	TEXTURAL STONE, LIGHT BEIGE
VL-01	[Hatch]	VINYL WINDOWS & DOORS, DARK GREY
WD-01	[Hatch]	DECORATIVE WOOD COMPOSITE CLADDING CEILING

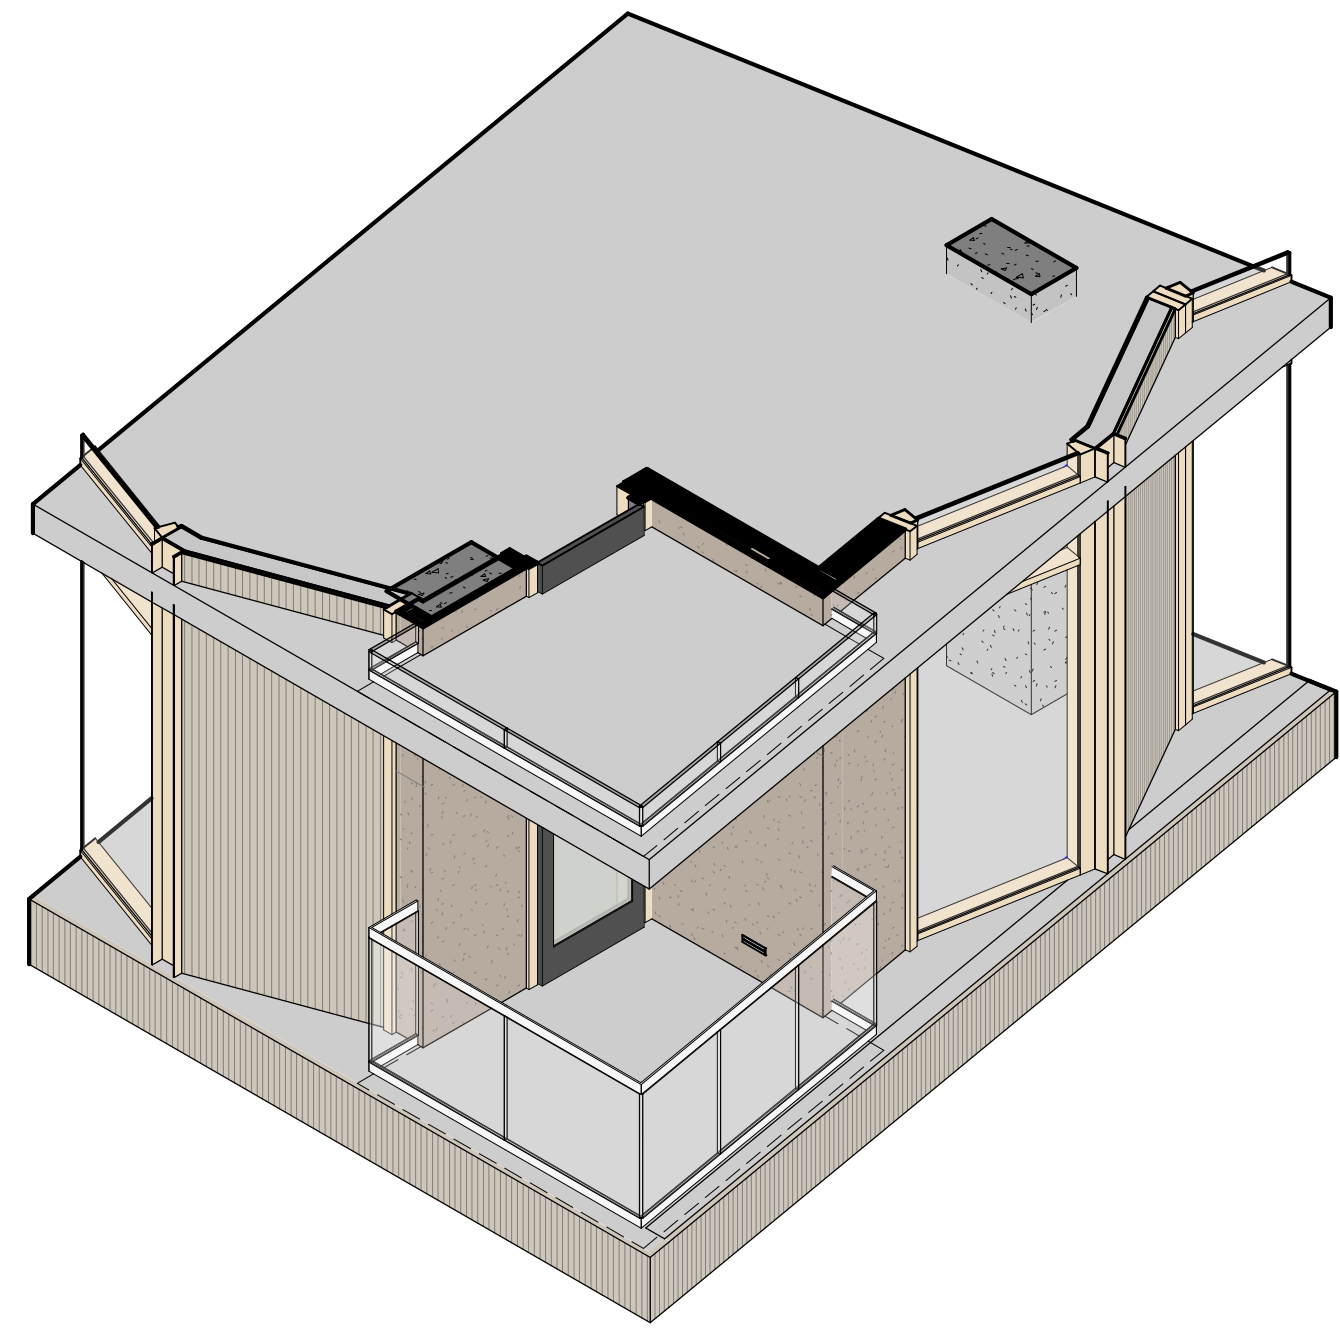


1 AXON - TYP CORNER BALCONY

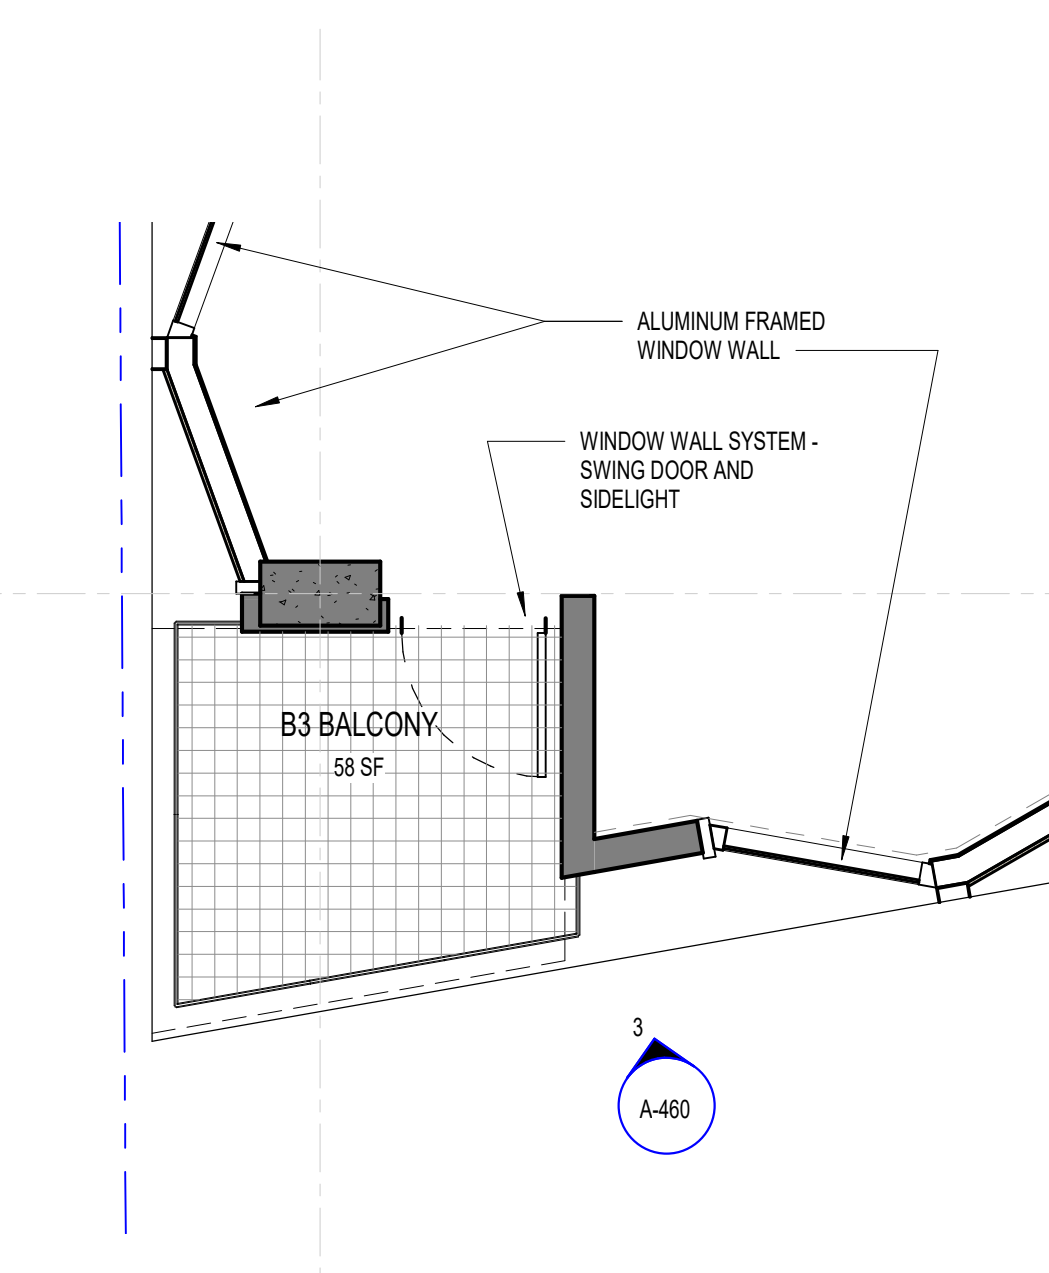


2 ENLARGED PLAN - TYP CORNER BALCONY  
1/4" = 1'-0"

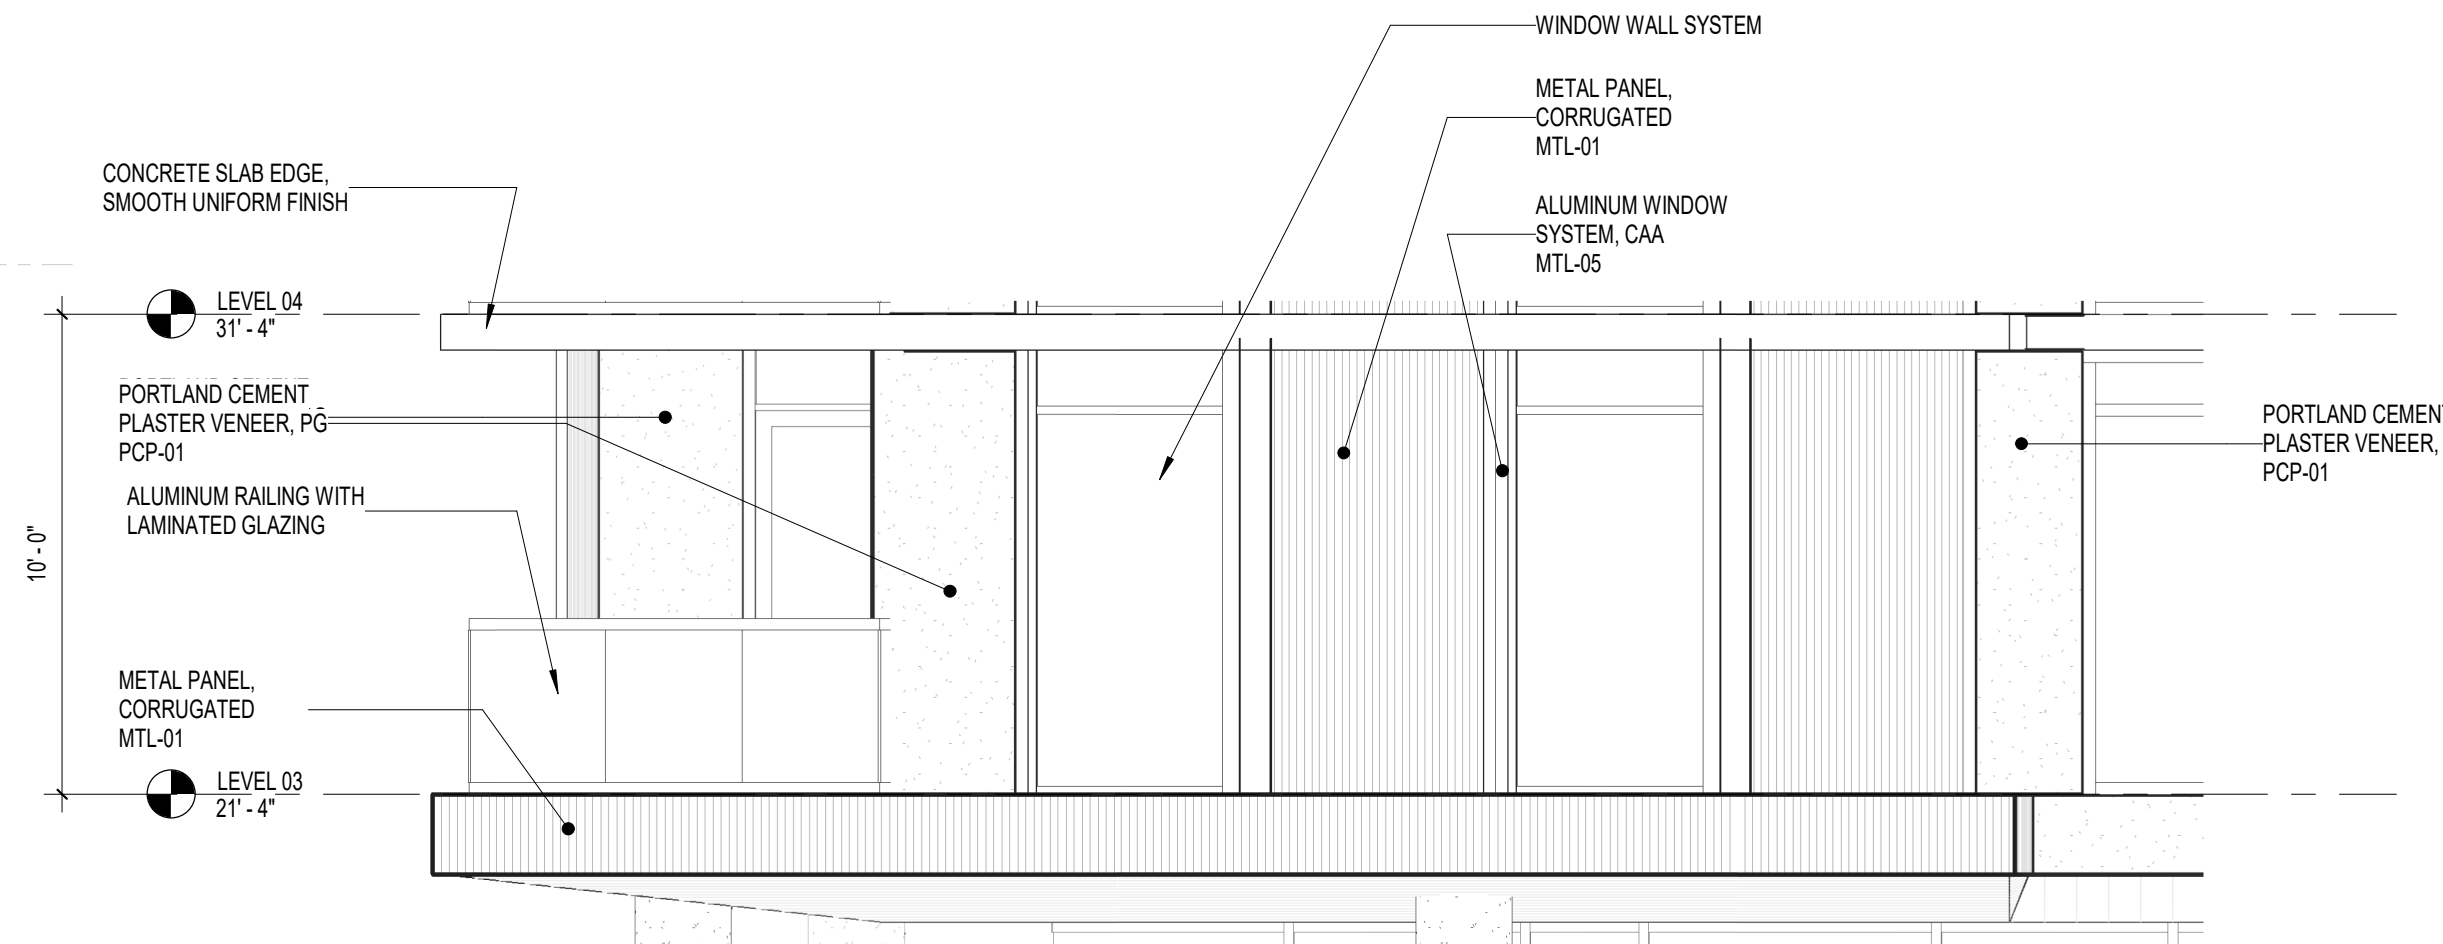


3 ENLARGED ELEVATION - TYP CORNER BALCONY  
1/4" = 1'-0"

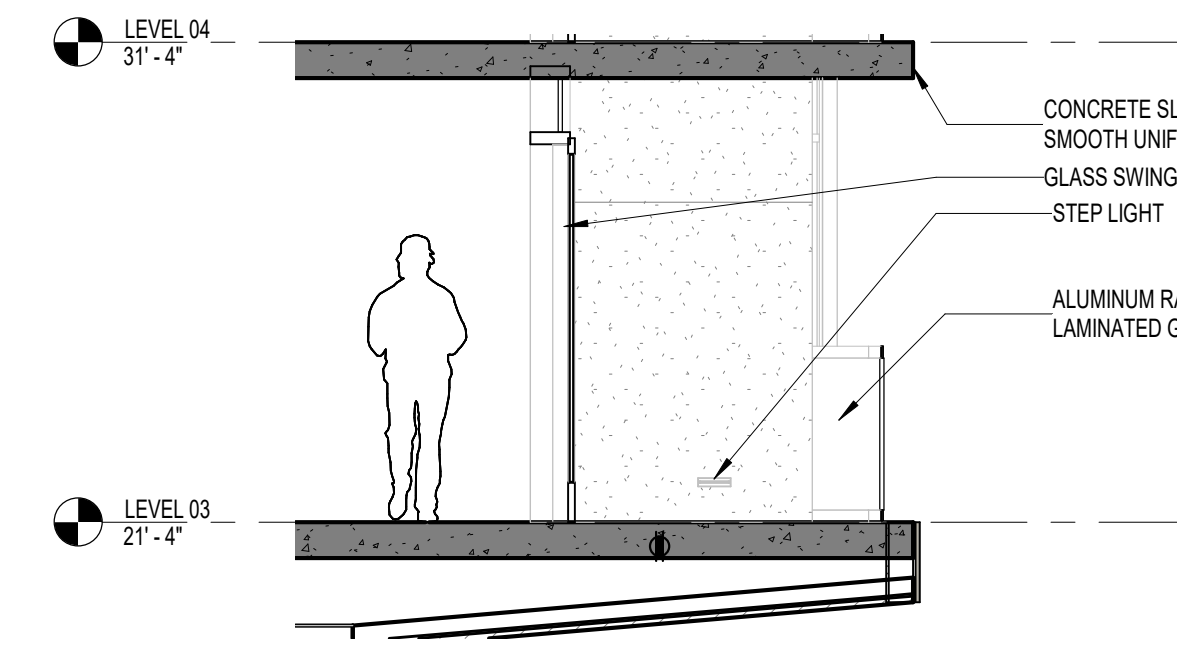


4 ENLARGED SECTION - TYP CORNER BALCONY  
1/4" = 1'-0"

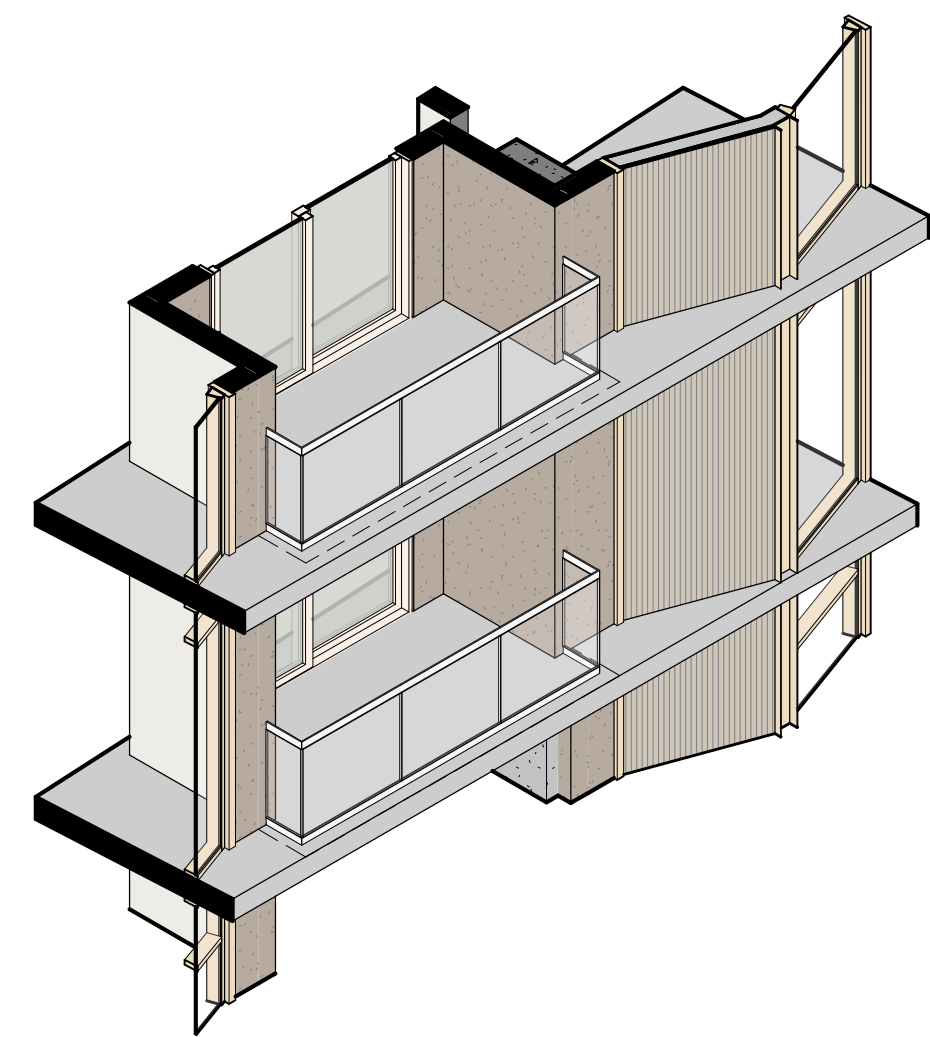


5 AXON - TYP SINGLE BALCONY

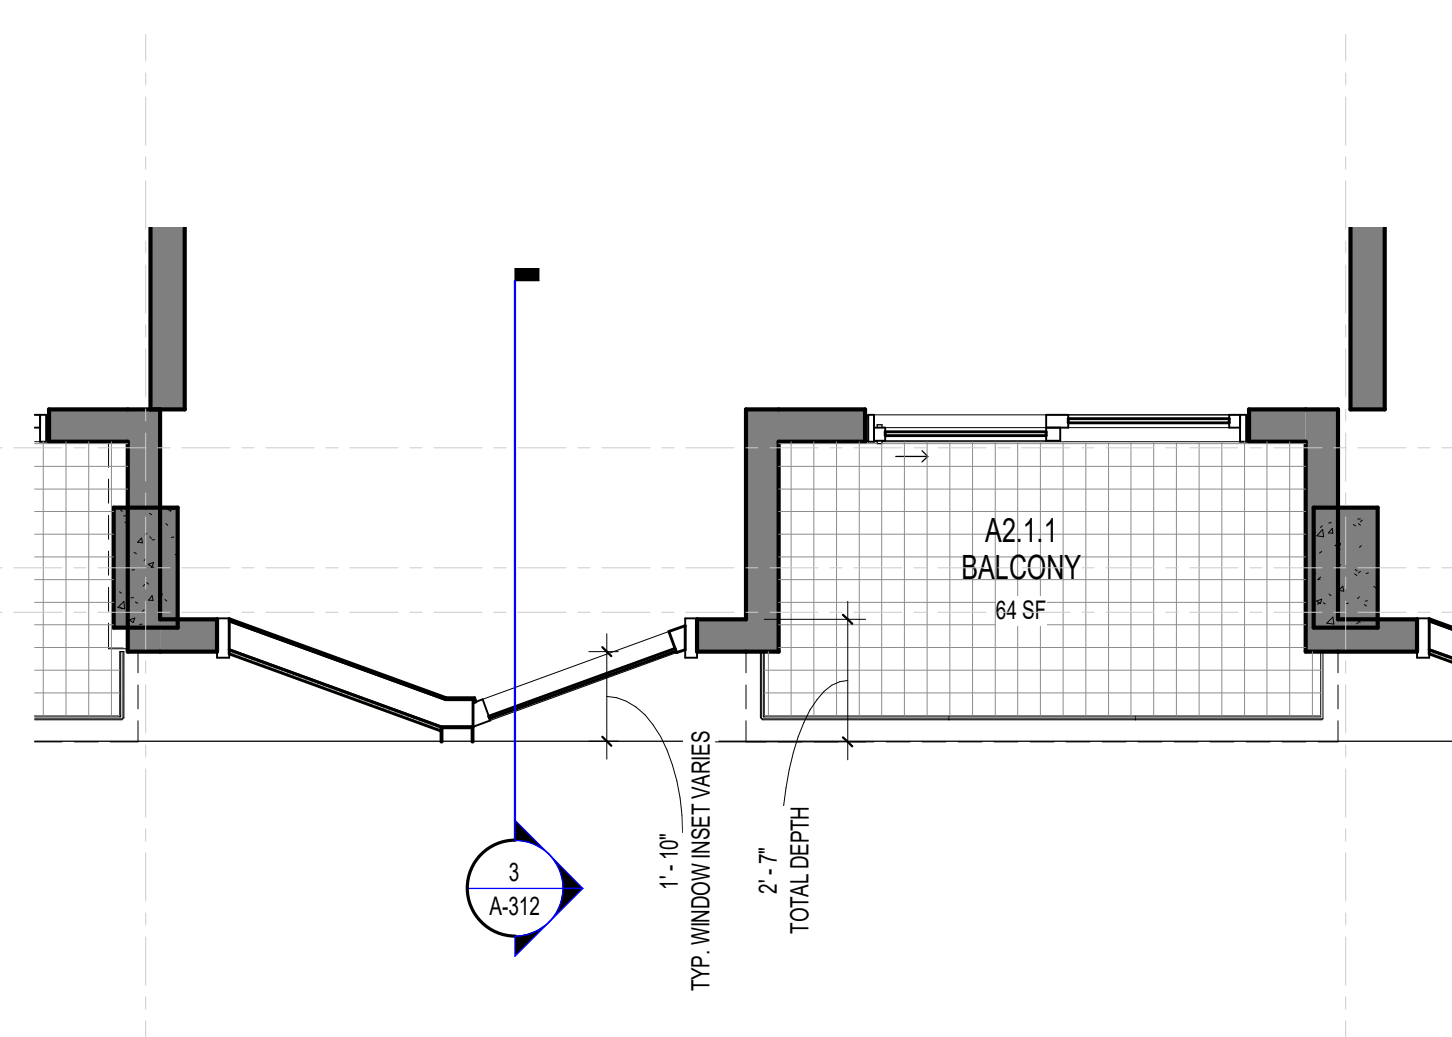


6 ENLARGED - TYP SINGLE BALCONY  
1/4" = 1'-0"

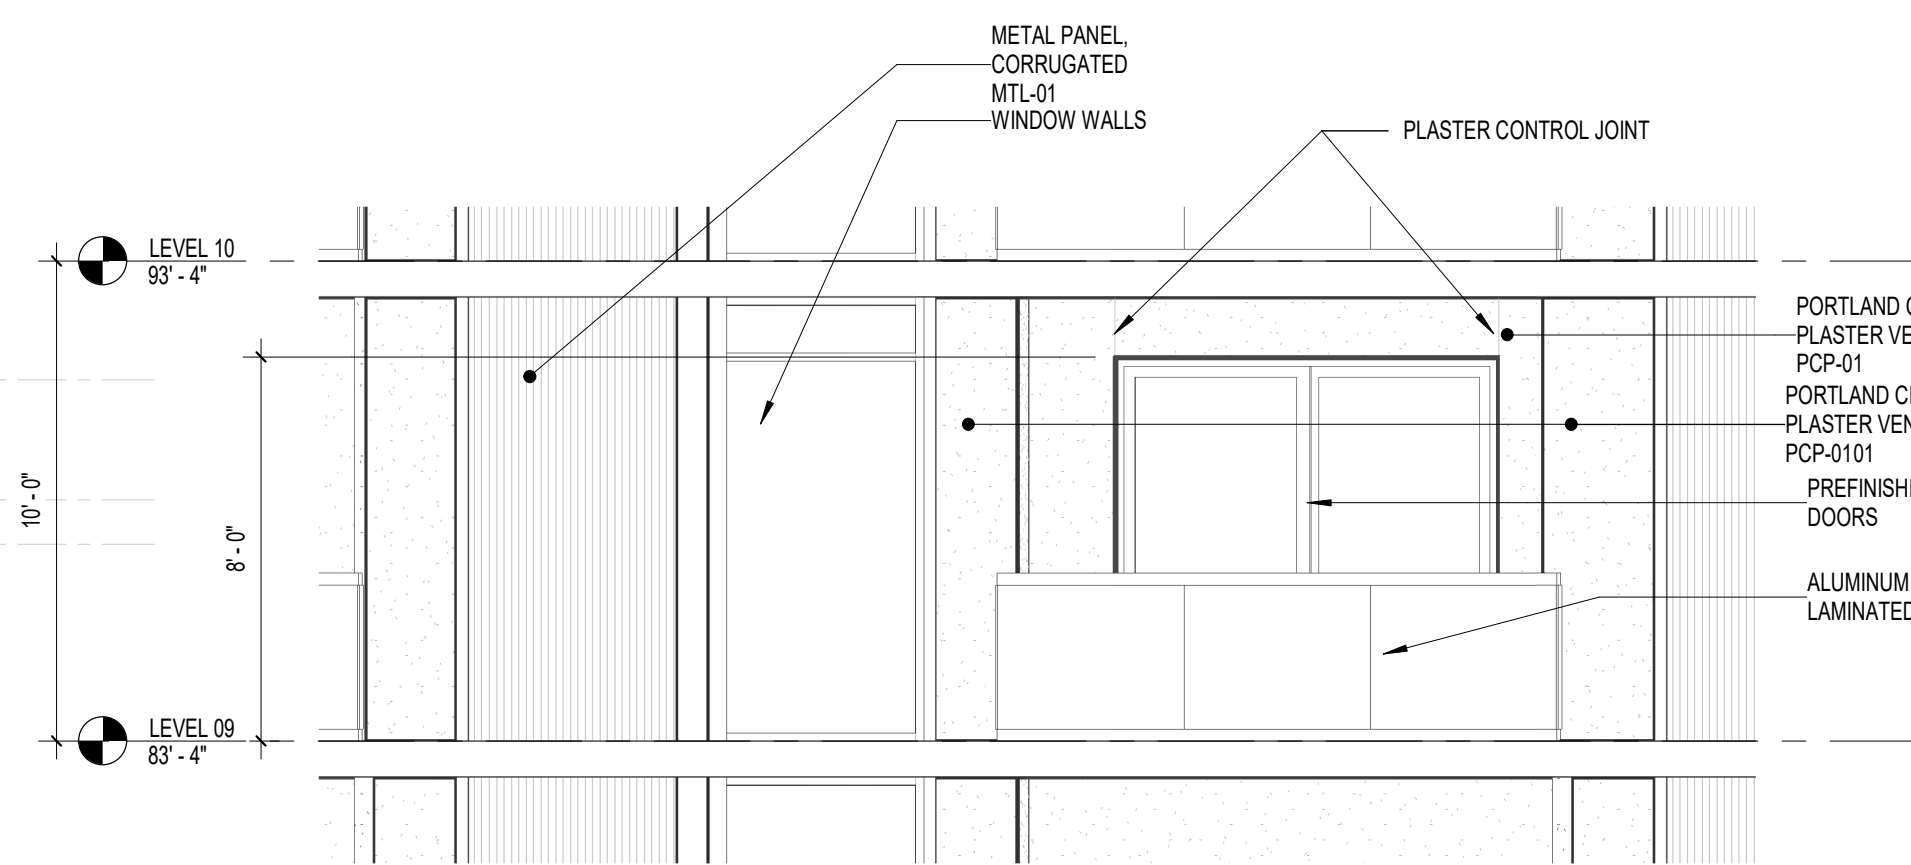


7 ENLARGED ELEVATION - TYP SINGLE BALCONY  
1/4" = 1'-0"

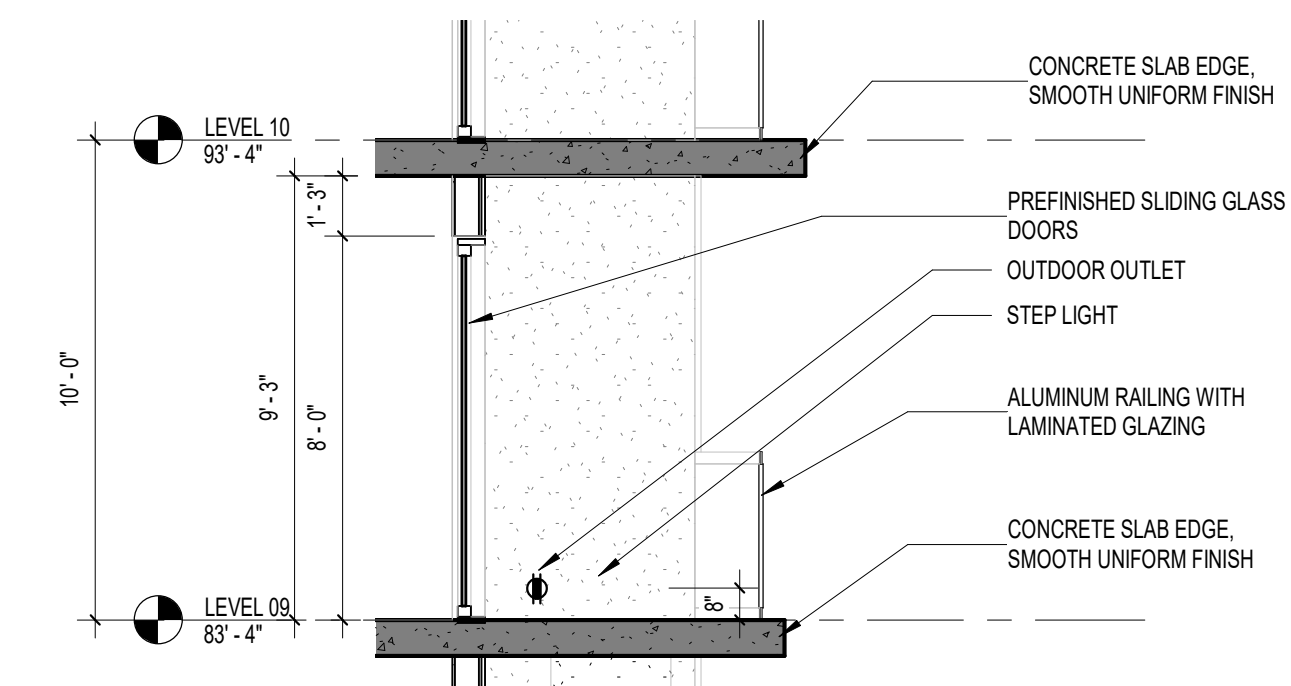


8 ENLARGED SECTION - TYP SINGLE BALCONY  
1/4" = 1'-0"

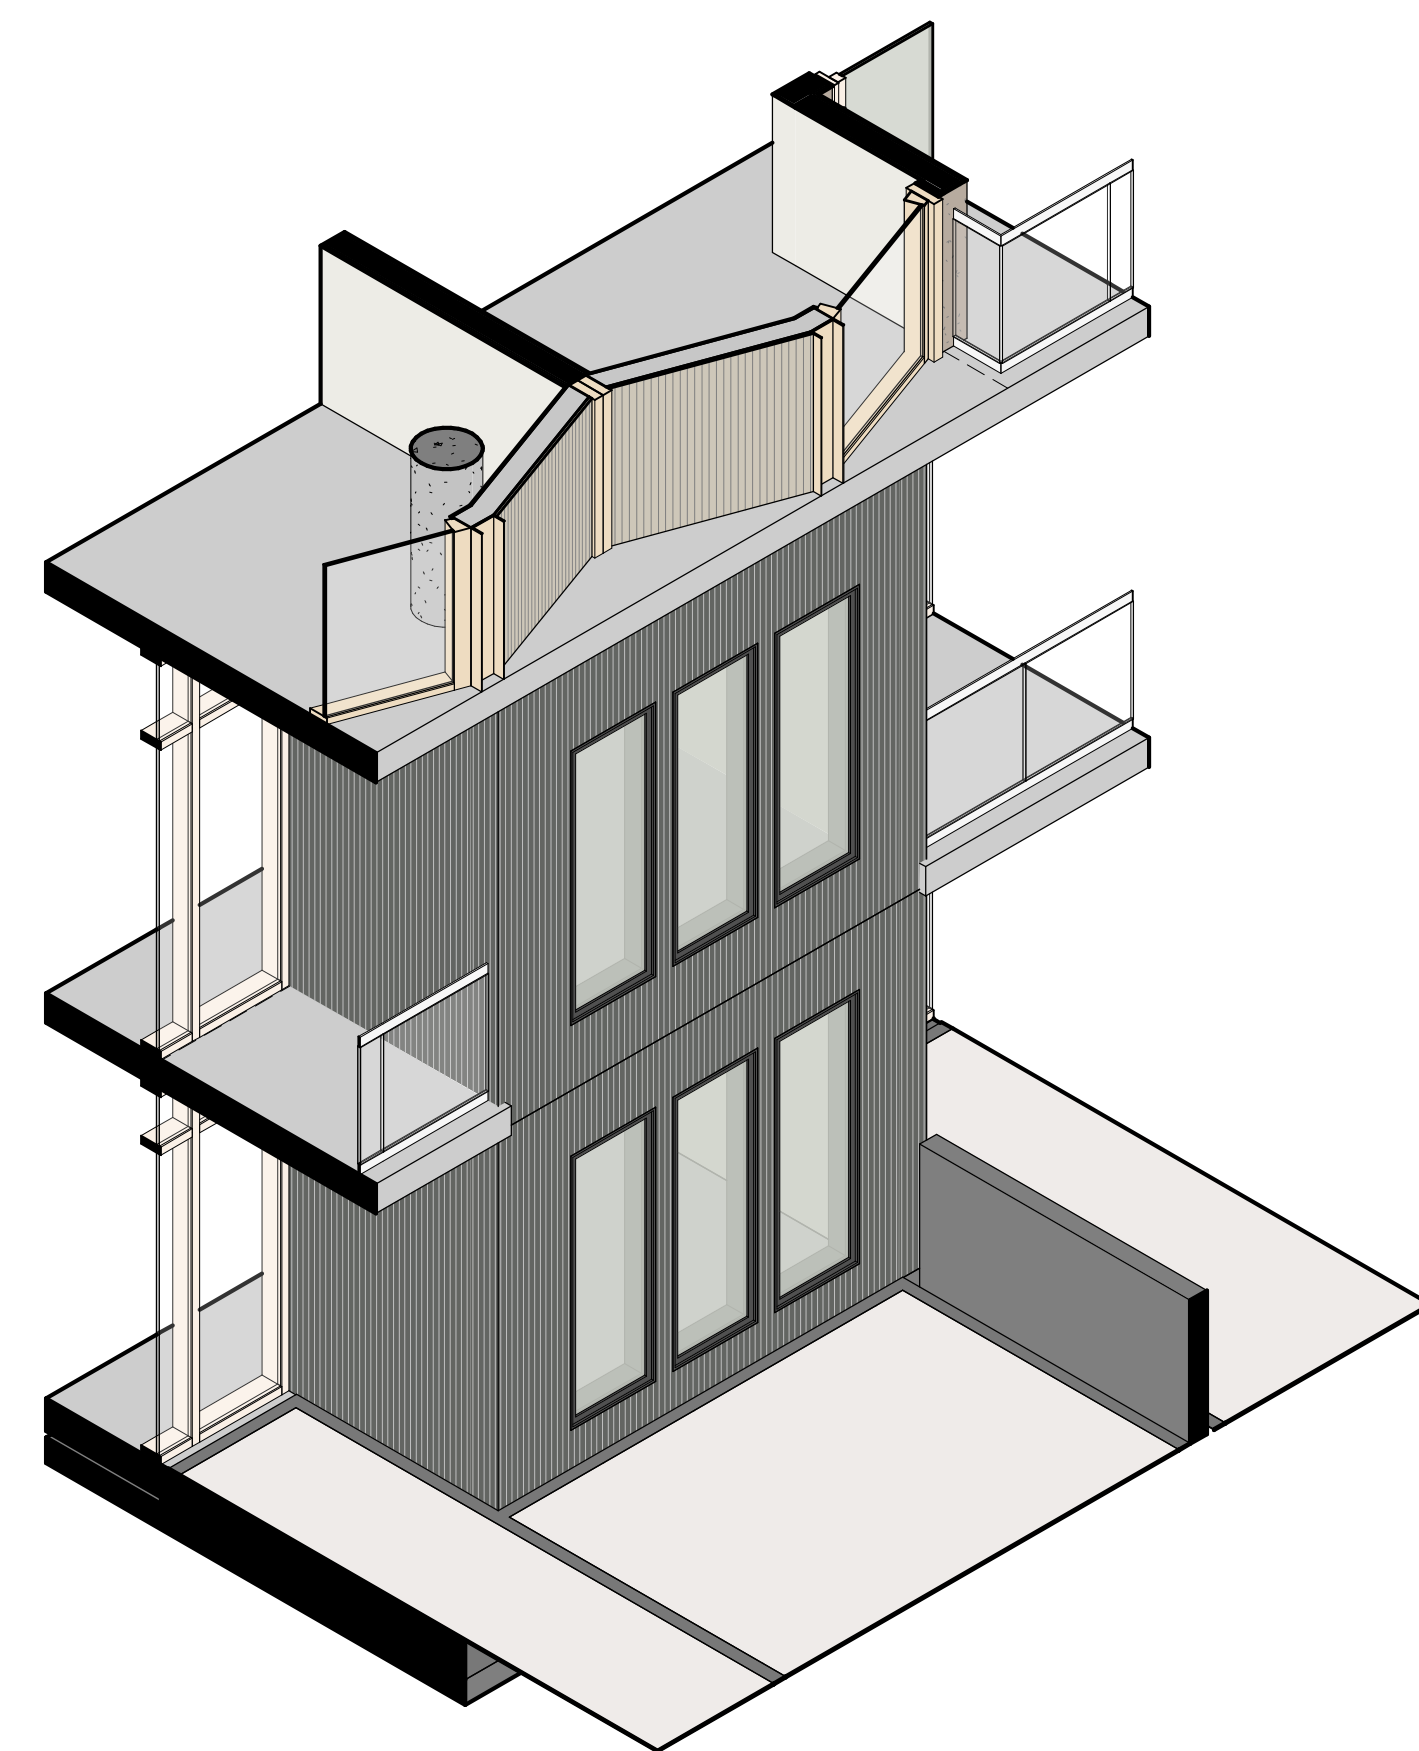


9 AXON - TYP STOOP

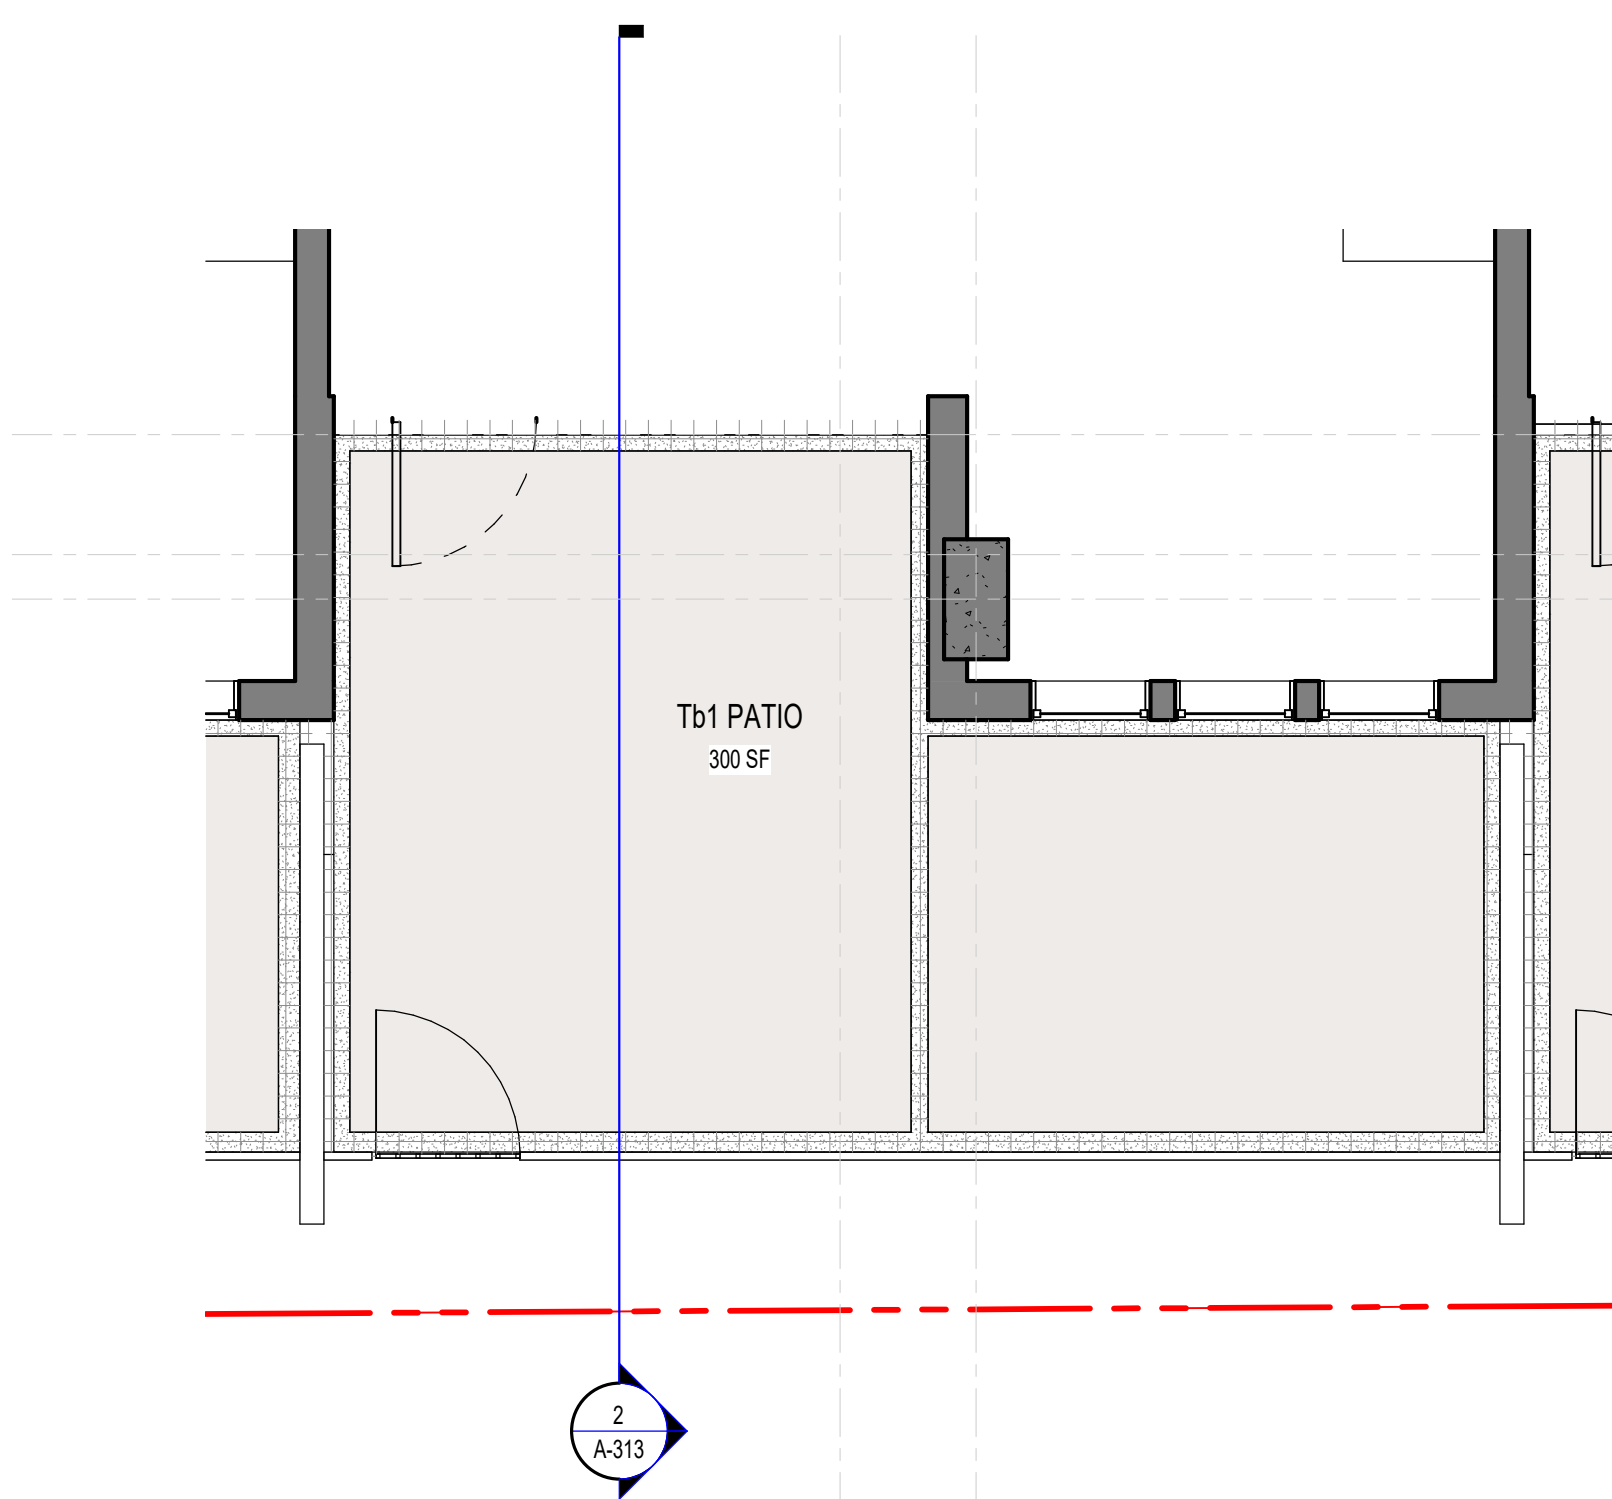

10 ENLARGED-TYP STOOP  
1/4" = 1'-0"

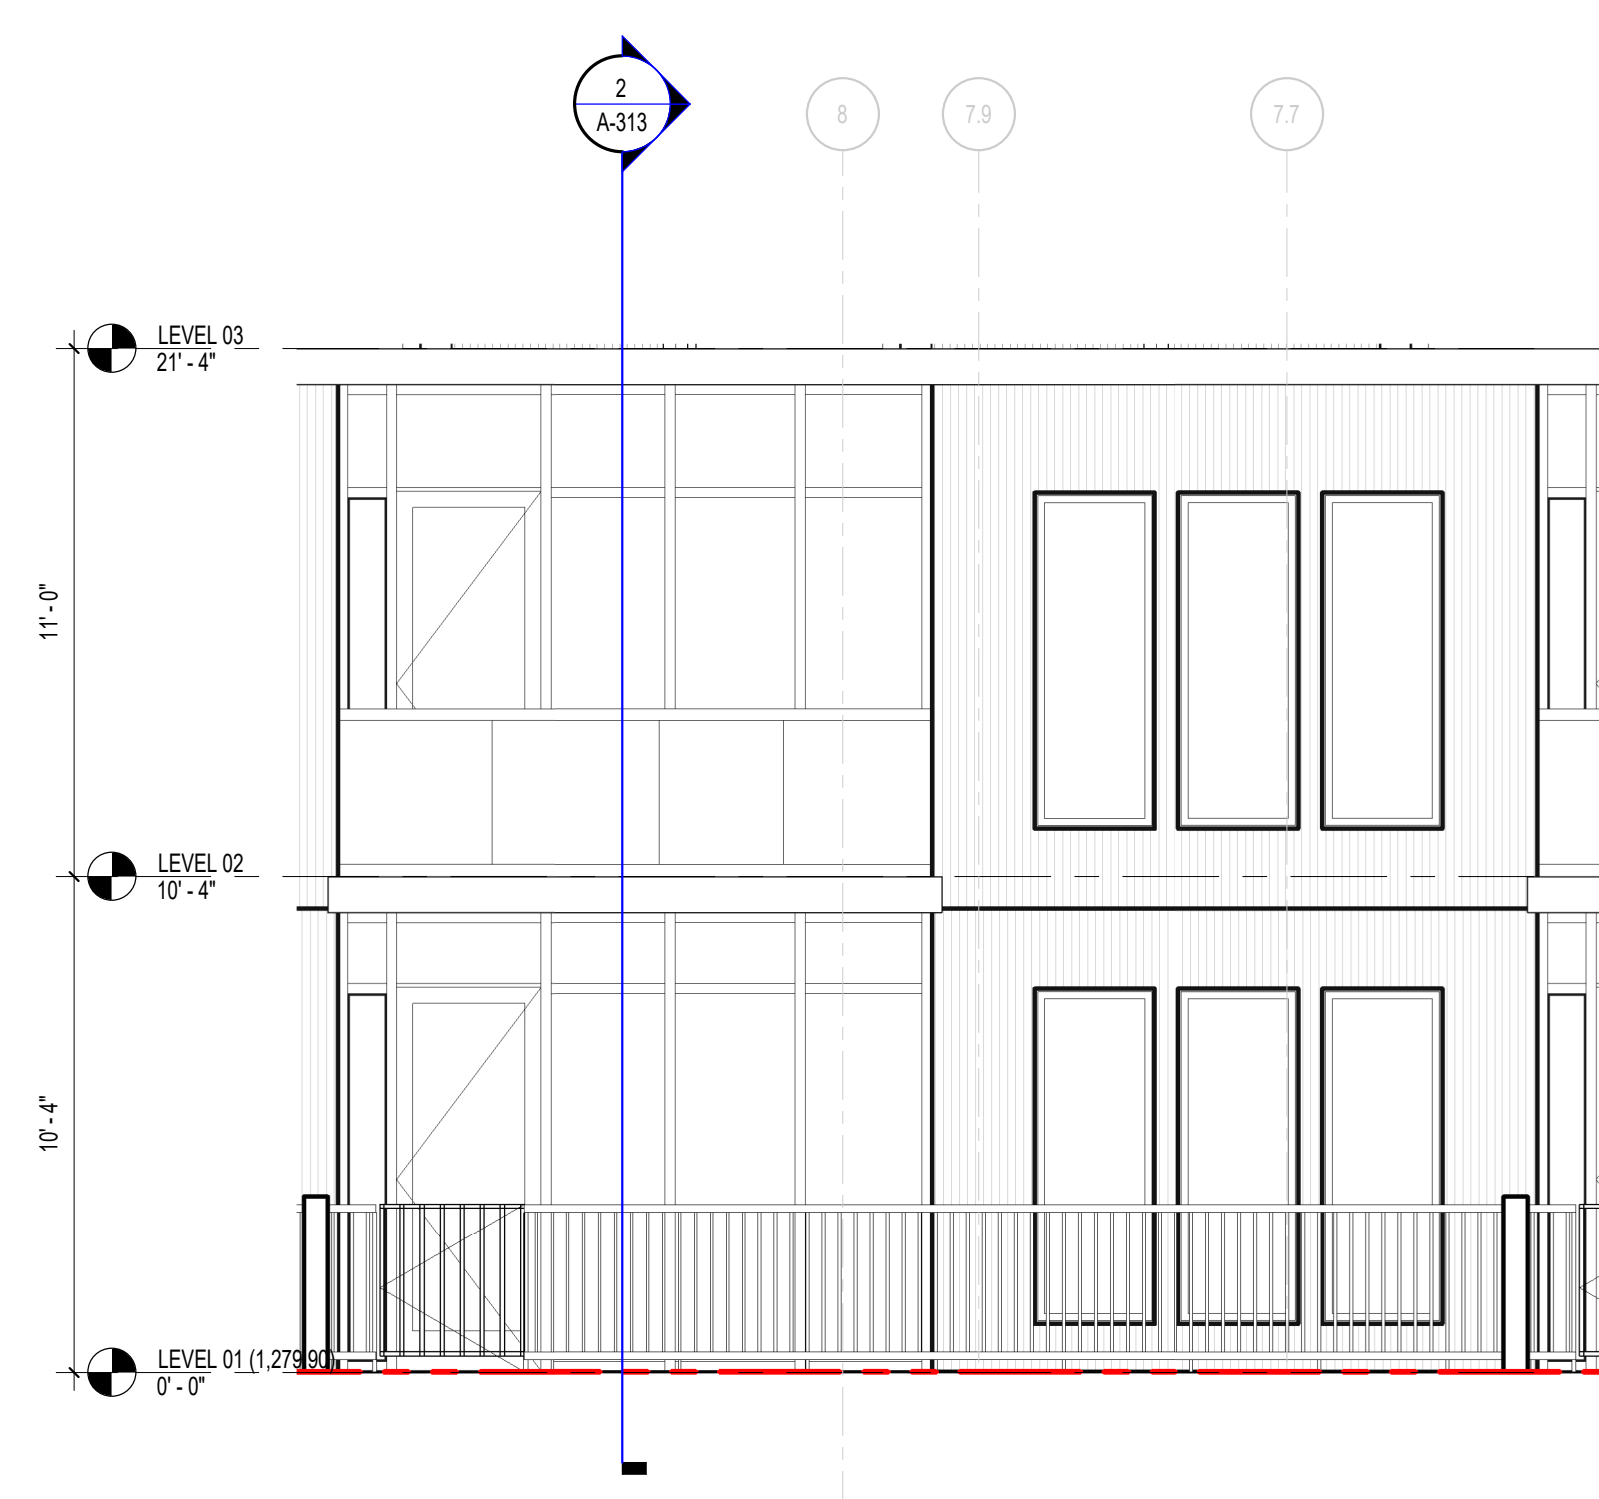

11 NORTH EAST ELEVATION - TYPICAL TOWNHOME  
1/4" = 1'-0"

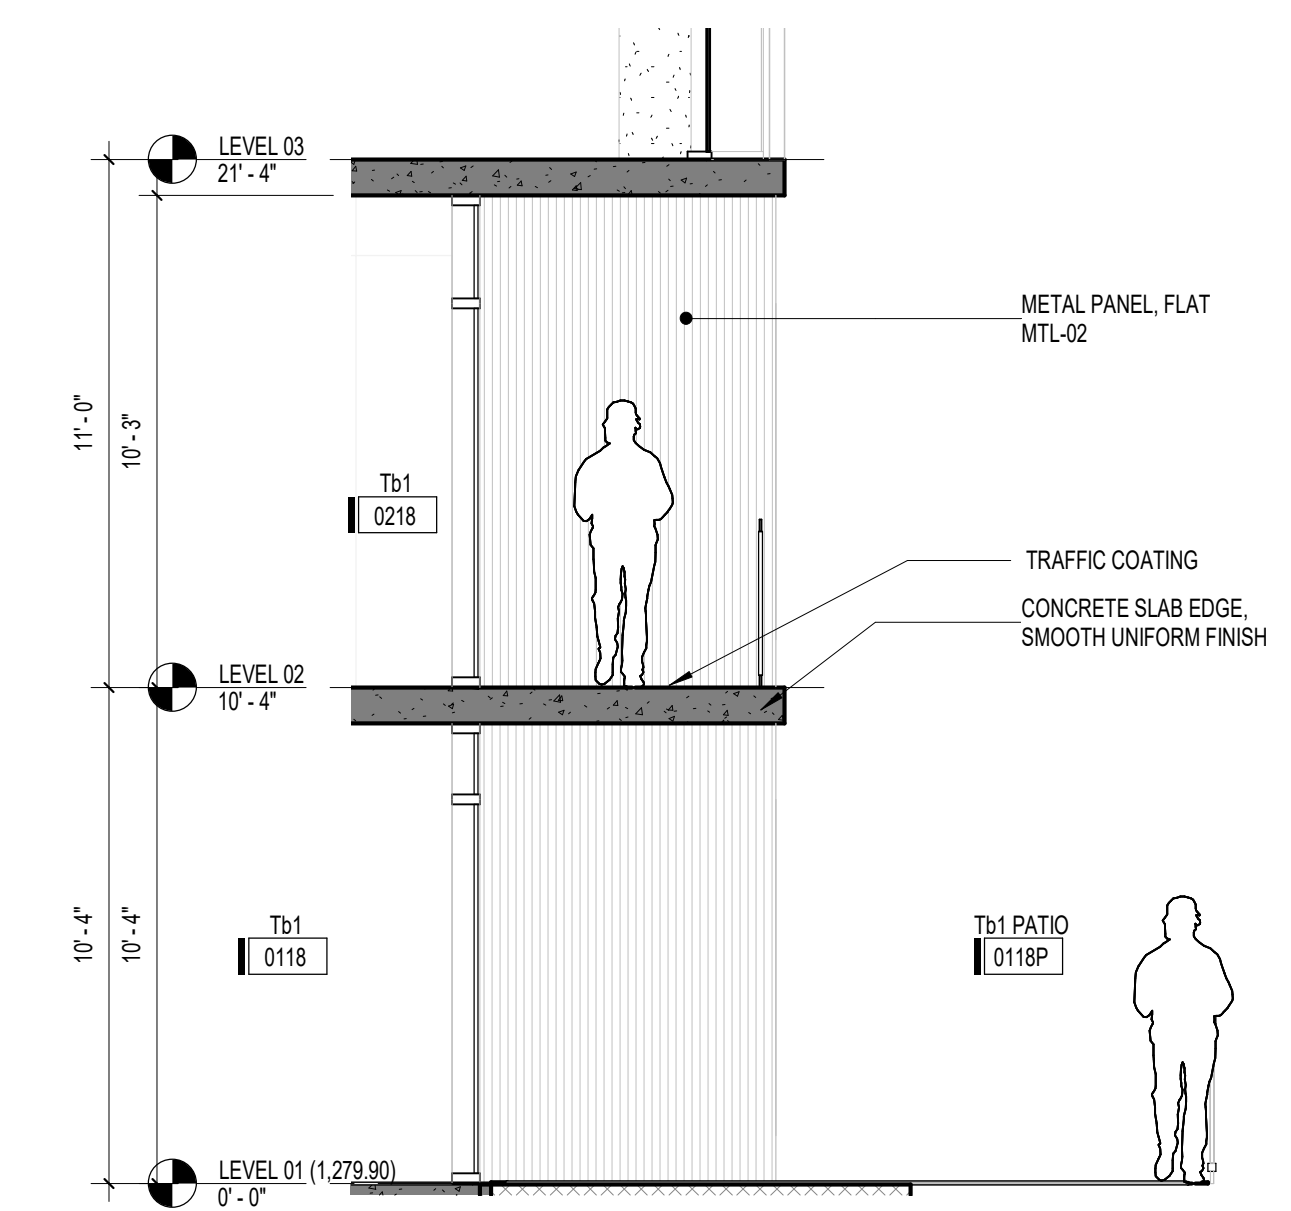

13 ENLARGED SECTION - TYP STOOP - WITH WALK  
1/4" = 1'-0"