

PRELIMINARY

NOT FOR  
CONSTRUCTION  
OR  
RECORDING

**THE PARQUE**  
**PCP APPLICATION**  
16001 N SCOTTSDALE RD  
SCOTTSDALE, AZ, 85254

PRE-APP # 620-PA-2022 ZONING # 000-00-0000 DRB # 000-00-0000


Date  
01/27/2023

Drawings and written material appearing herein constitute original and unpublished work of the architect and may not be duplicated, used, or disclosed without written consent of the architect.

© 2019 NELSEN PARTNERS, INC.

Project No.  
21018

**A119**  
SITE CROSS  
SECTIONS

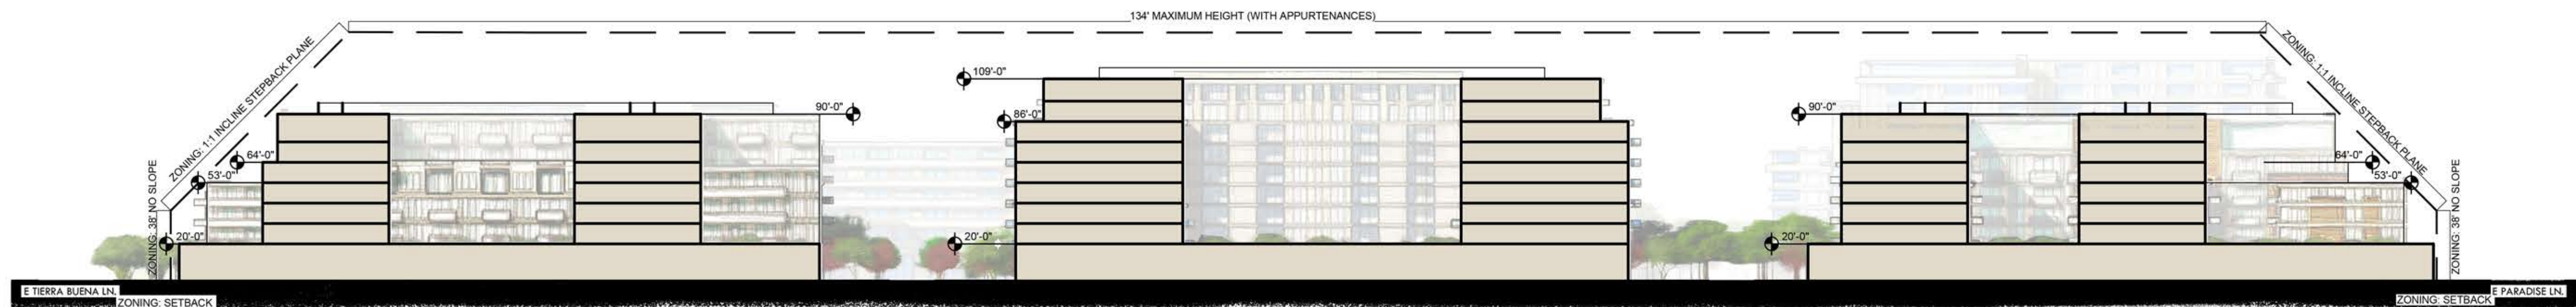

**01 SITE CROSS SECTION - SOUTH TO NORTH**

SCALE: 1"=50'

REF:



**02 SITE CROSS SECTION - NORTH TO SOUTH**

SCALE: 1"=50'


REF:



**03 SITE CROSS SECTION - EAST TO WEST**

SCALE: 1"=50'


REF:

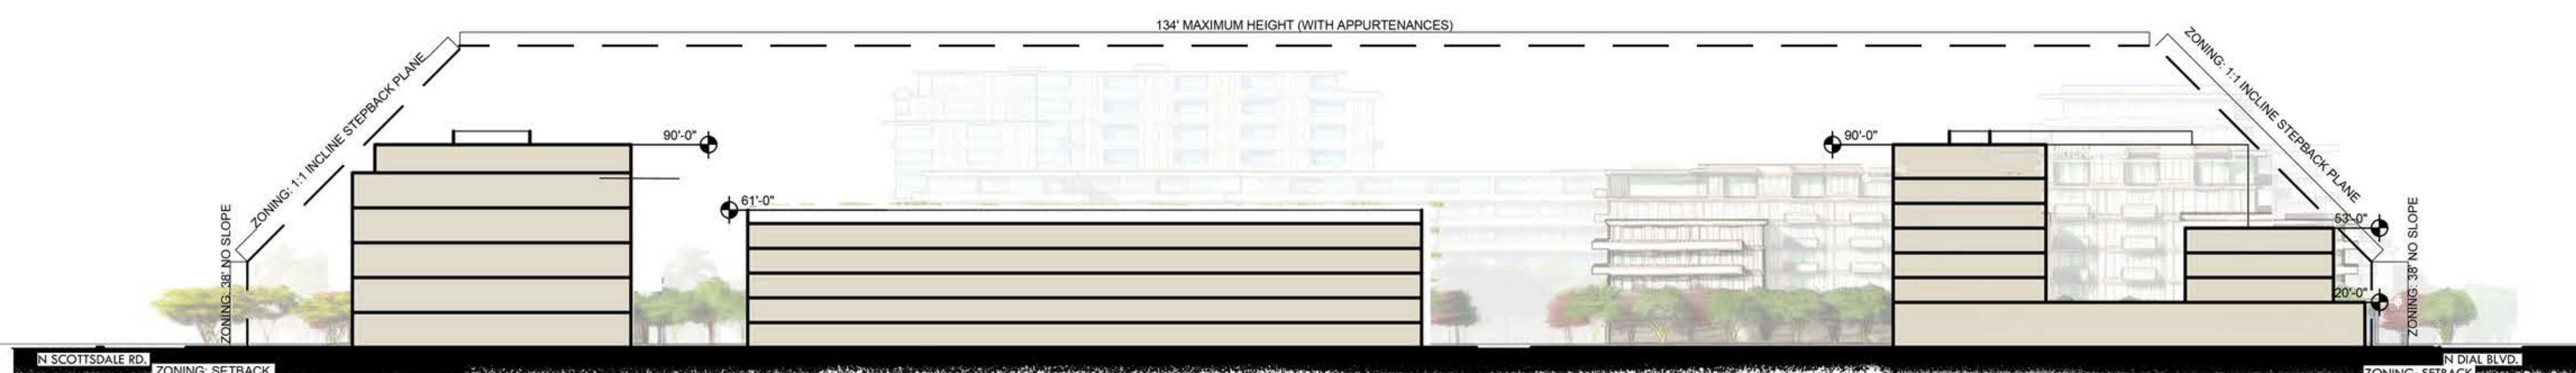

**04 SITE CROSS SECTION - WEST TO EAST**

SCALE: 1"=50'

REF:

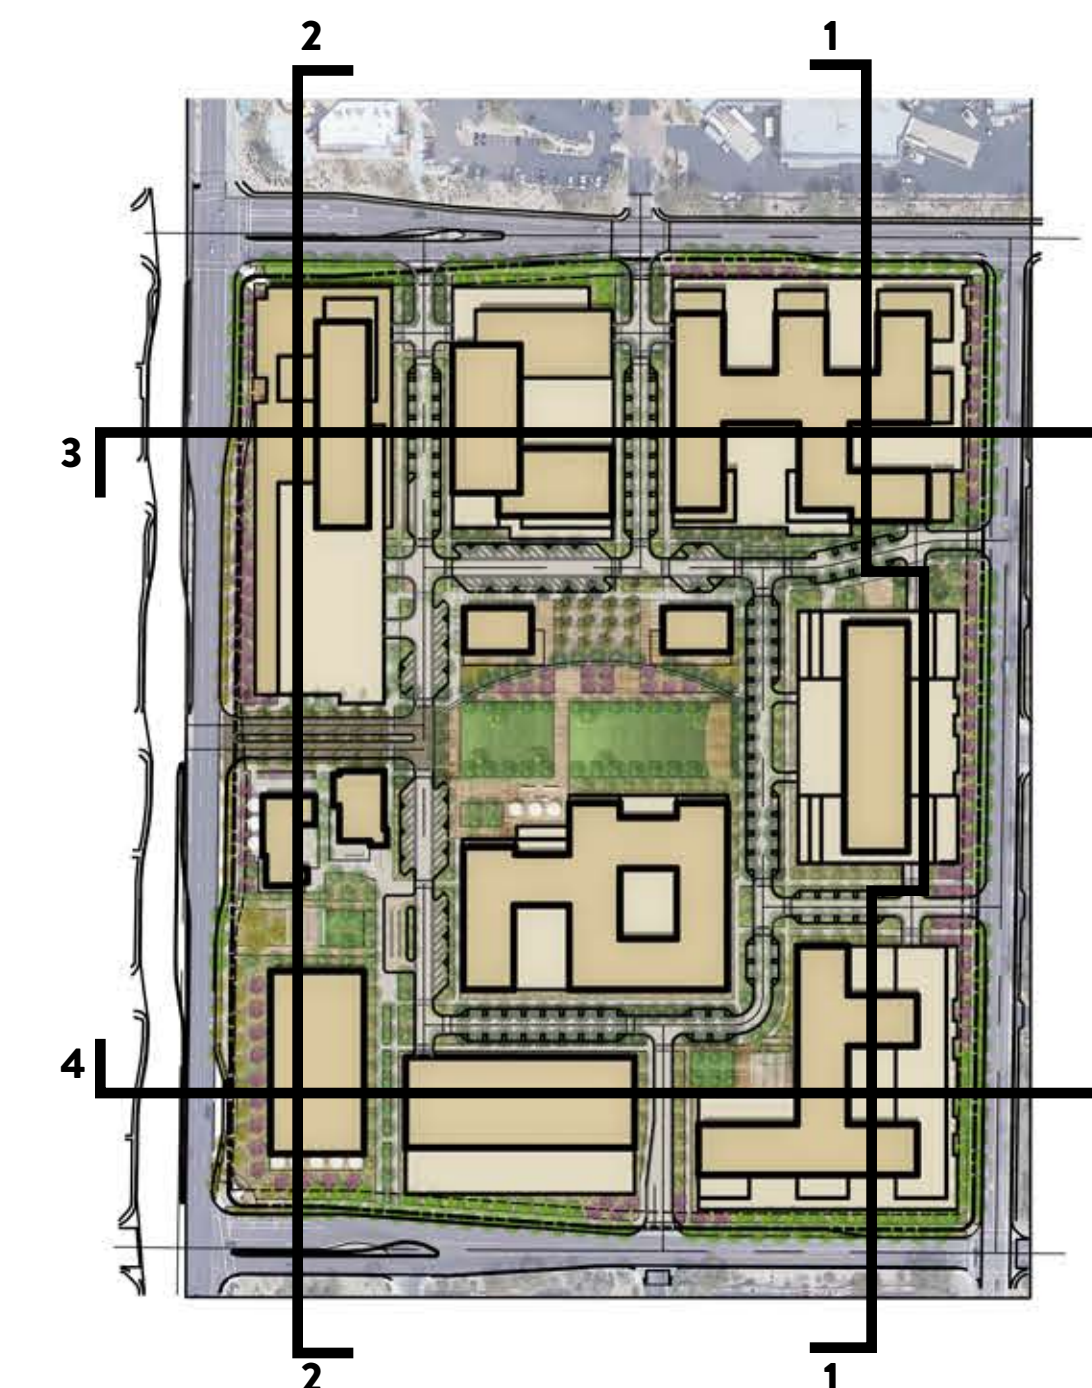

**01 KEY PLAN**

SCALE: N.T.S.

REF: