


SRP SWITCHING CABINETS ENCLOSURE PLAN VIEW SCALE: 1/8" = 1'-0"

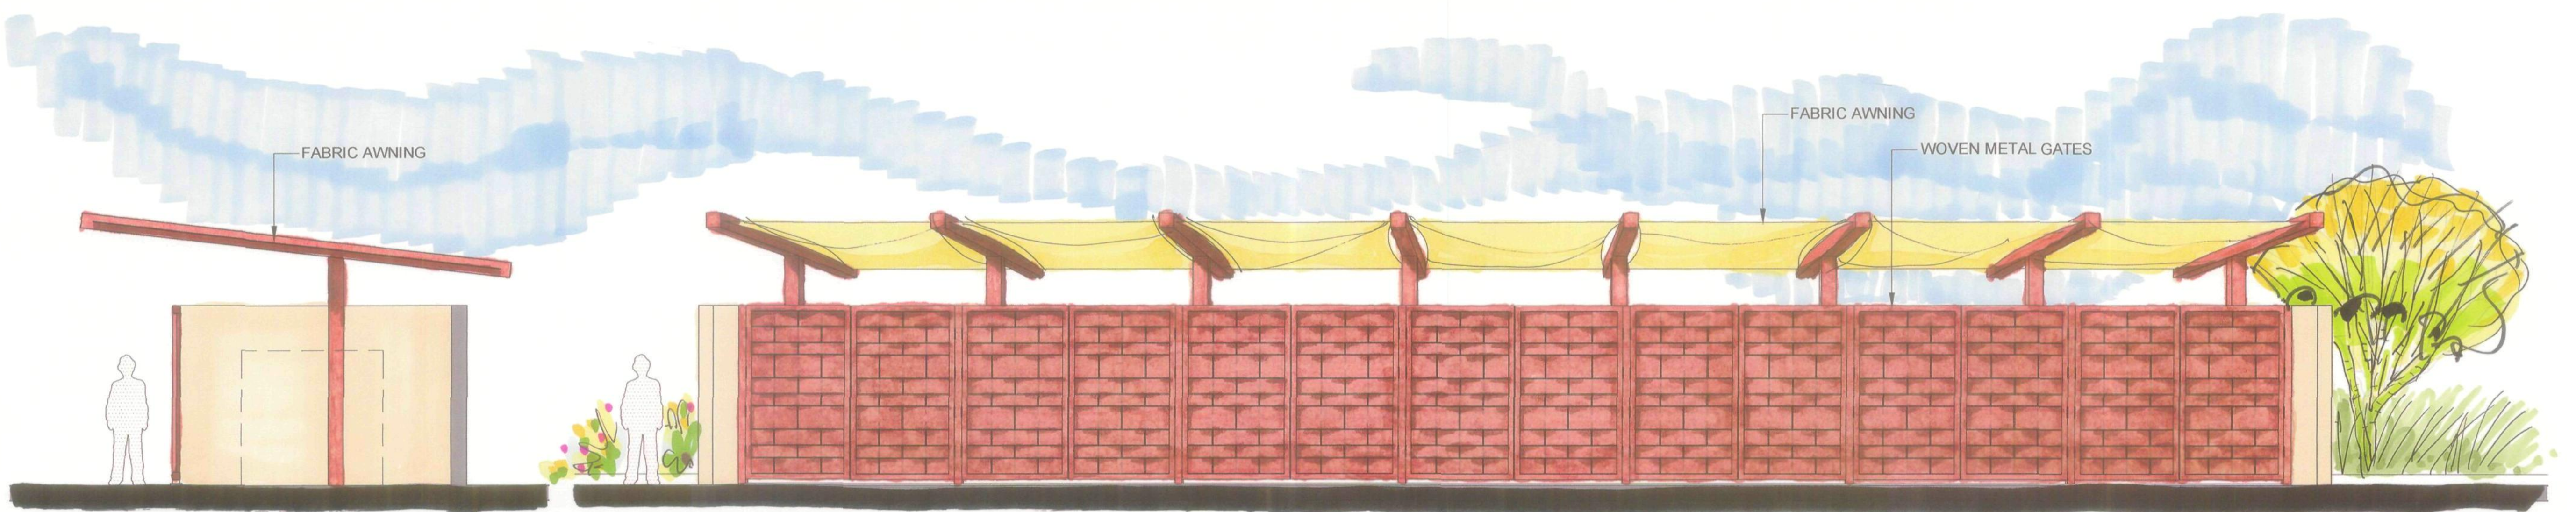

SECTION SCALE: 1/4" = 1'-0"


ELEVATION SCALE: 1/4" = 1'-0"



IMAGE PHOTO: FABRIC AWNING



IMAGE PHOTO: WOVEN METAL GATES

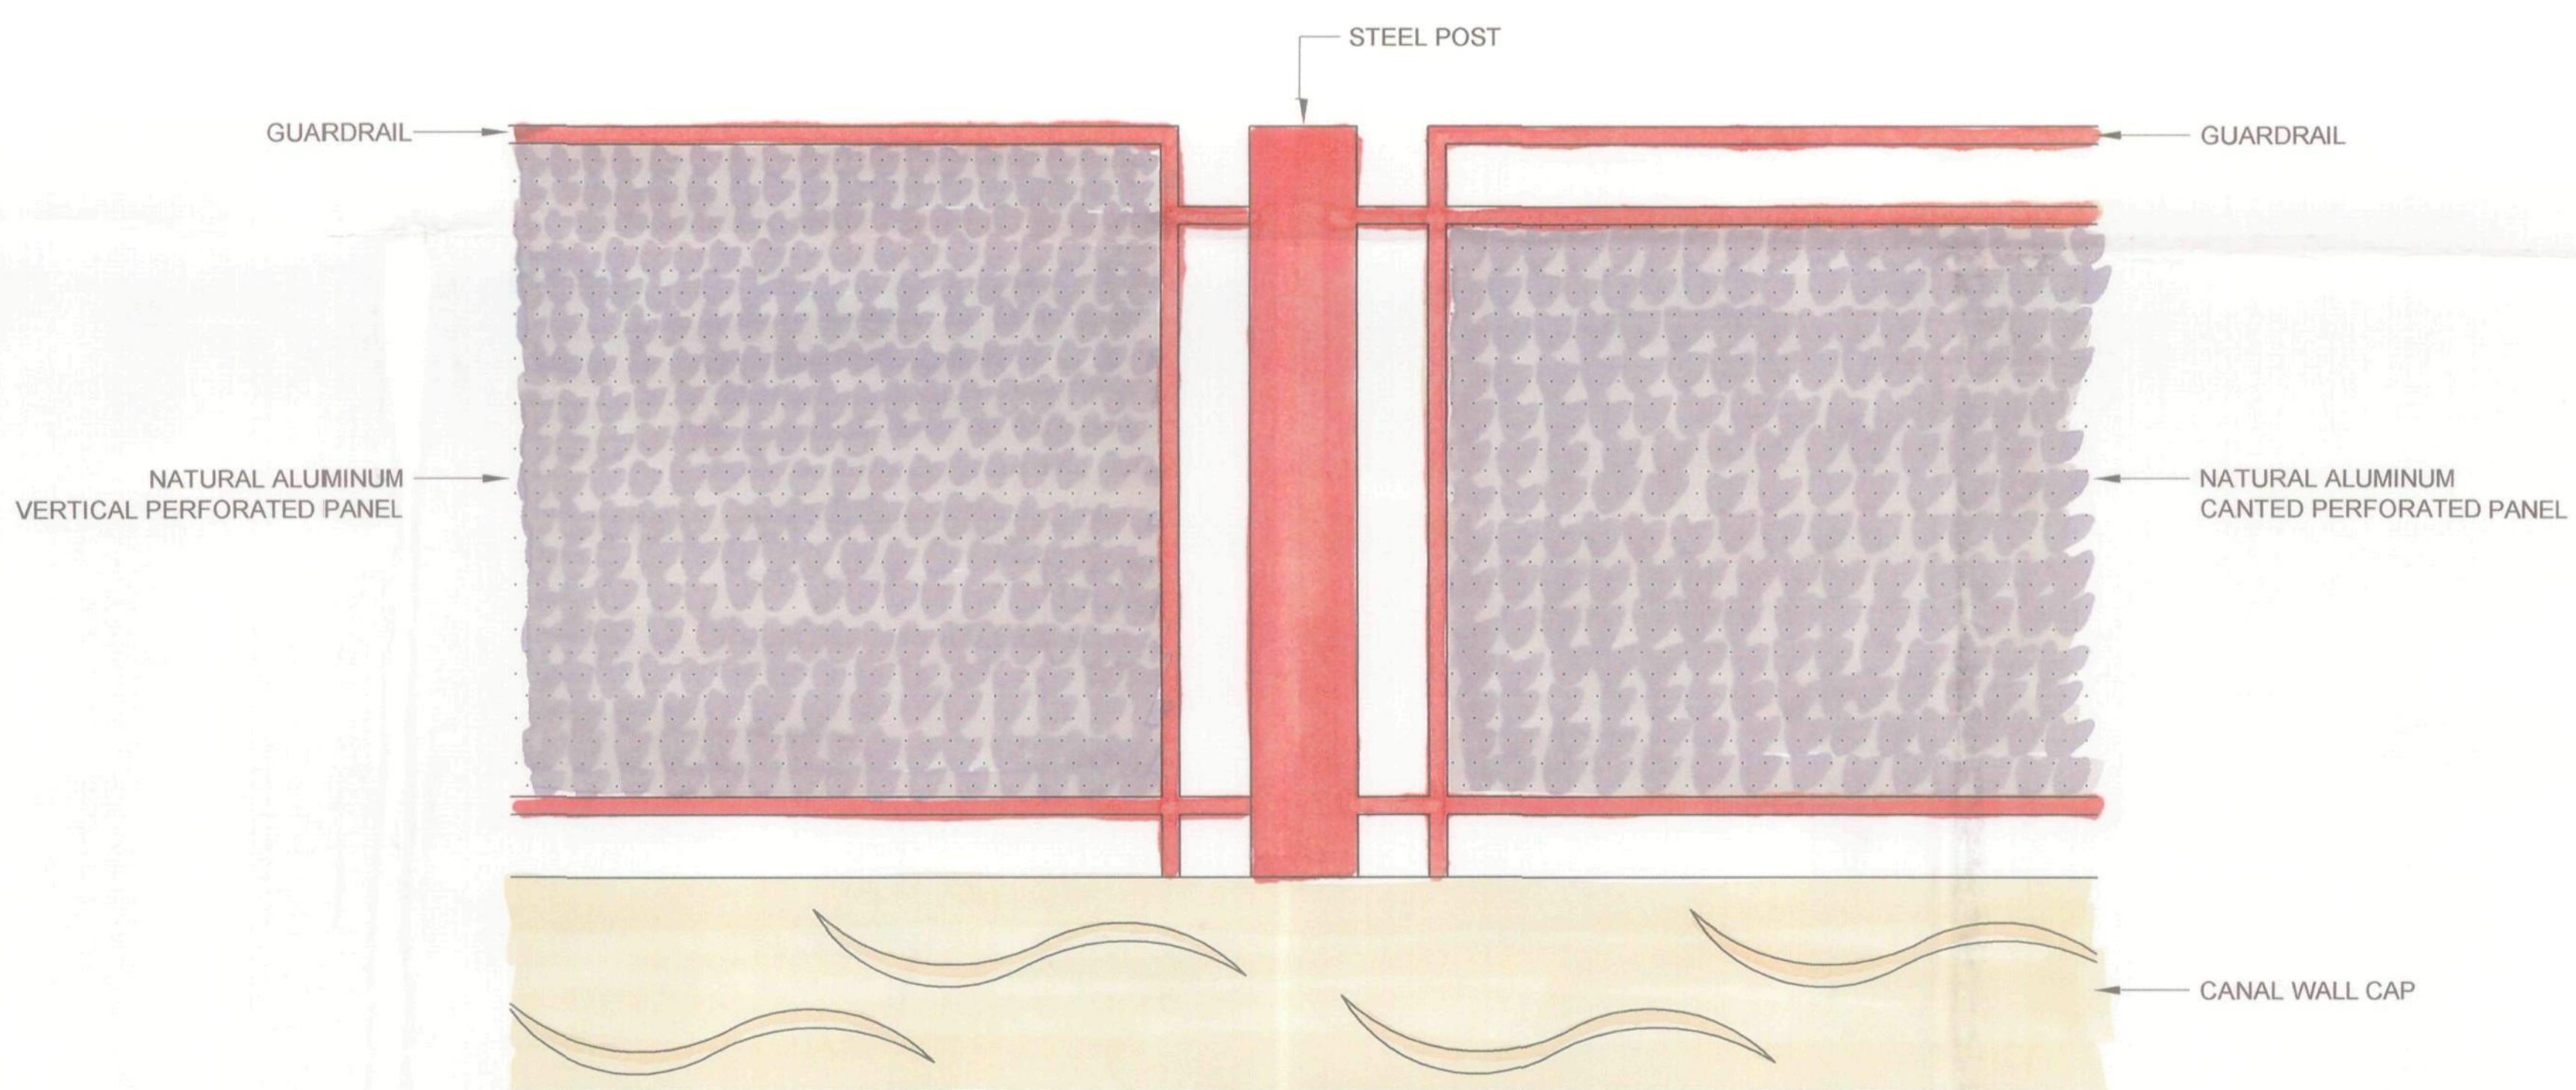

CITY OF SCOTTSDALE CANAL RAILING SCALE: 1 1/2" = 1'-0"

SRP SWITCHING CABINETS ENCLOSURE / RAILING