




WEST ELEVATION
BUILDING B

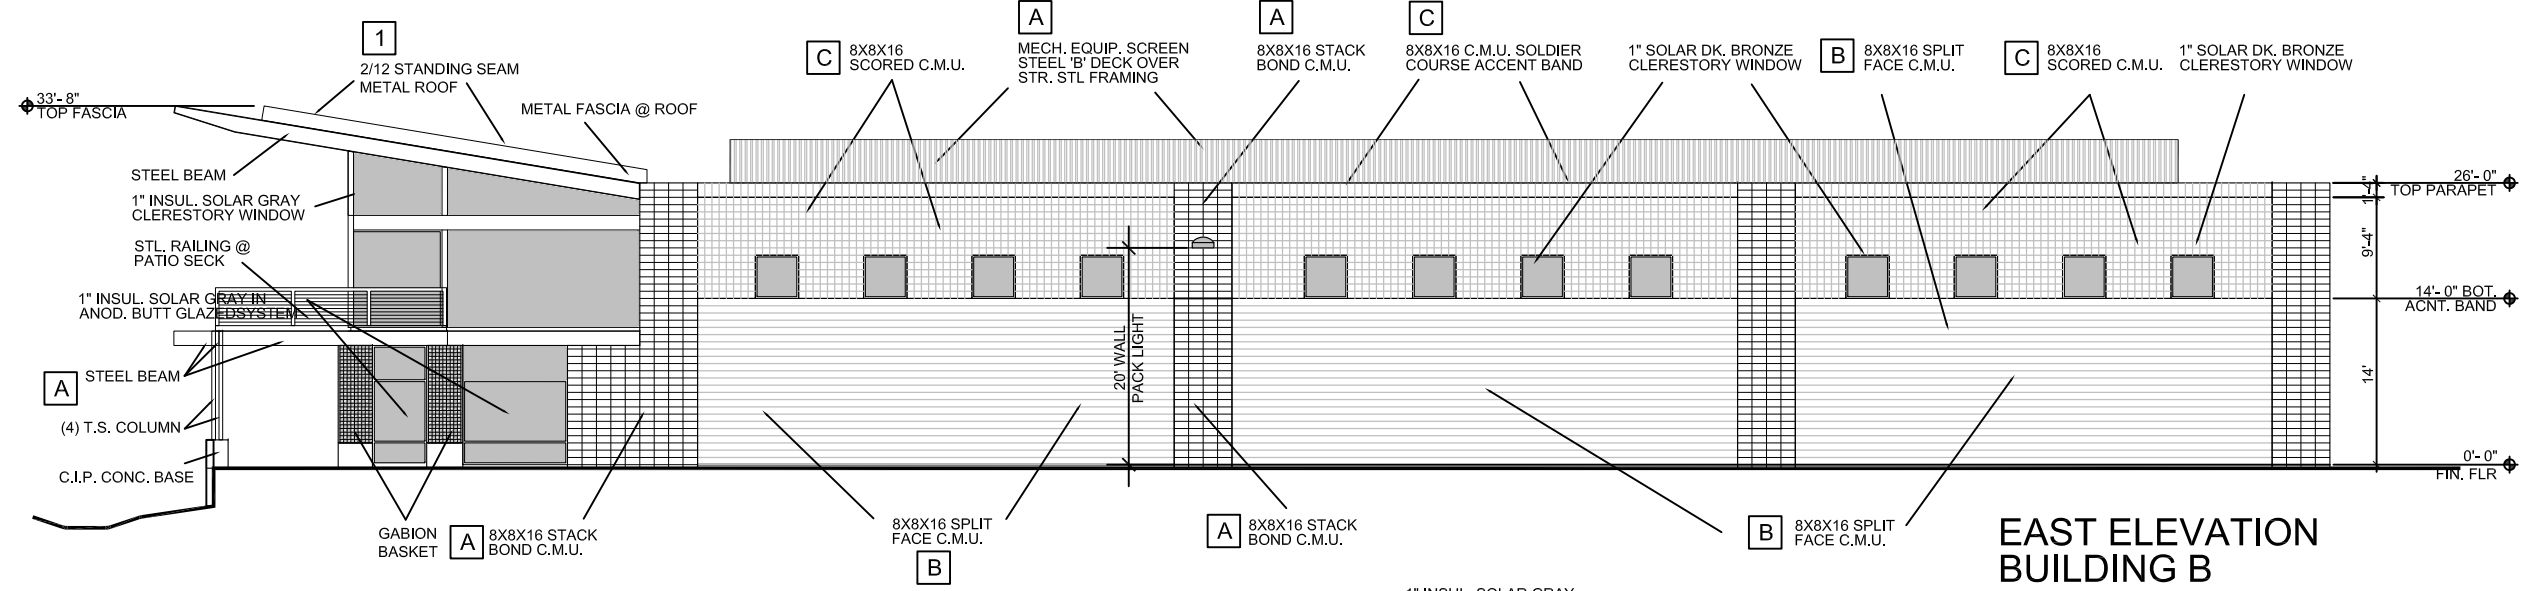

EAST ELEVATION
BUILDING B

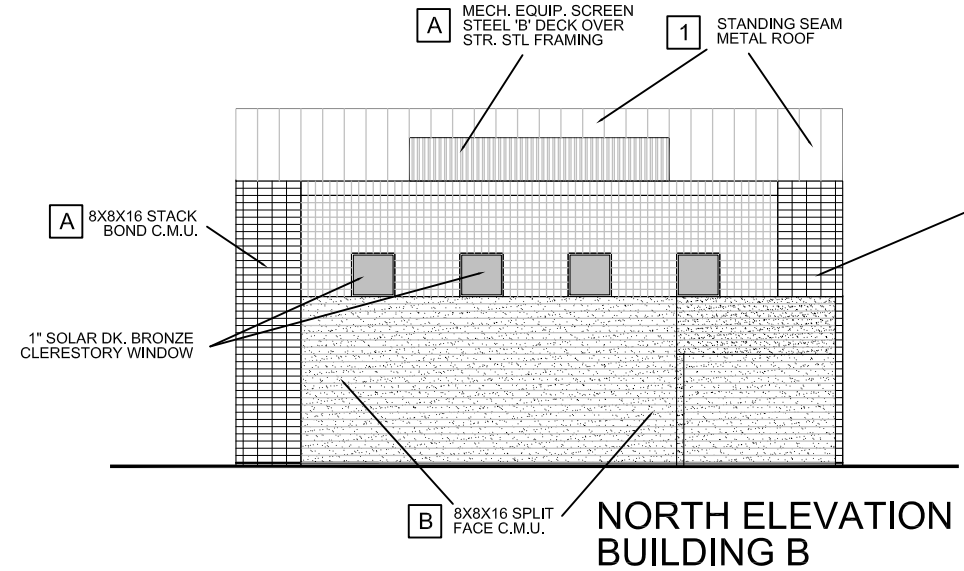

NORTH ELEVATION
BUILDING B

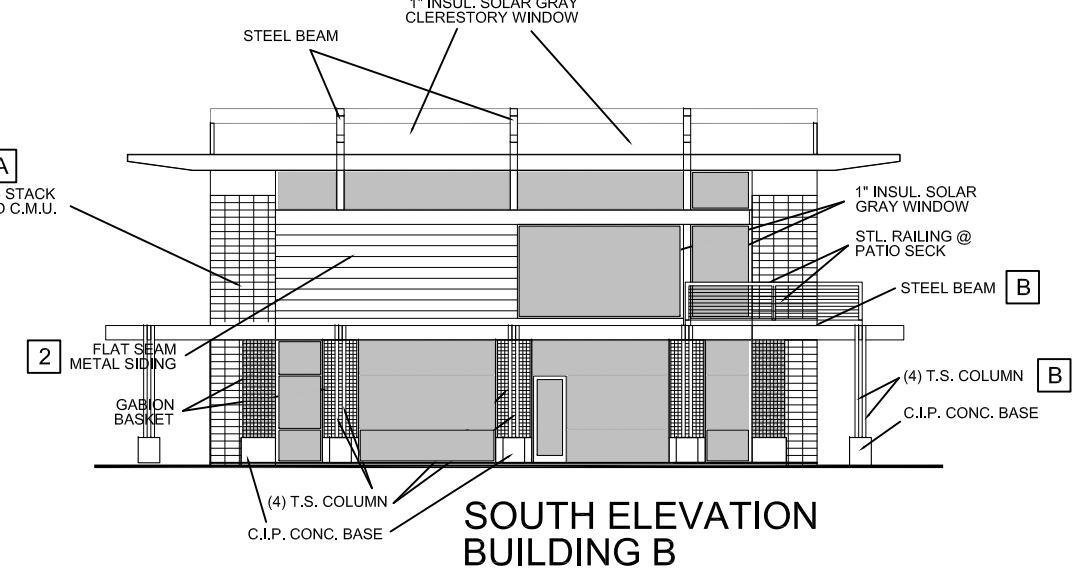

SOUTH ELEVATION
BUILDING B

COLOR KEY NOTES


- A** CHARCOAL SKETCH
DE 628 (LRV 11)
- B** METAL FRINGE
DE 626 (LRV 21)
- C** FINE GRAIN
DE 6213 (LRV 59)
- 1** STANDING SEAM METAL ROOFING
ROLL FAB - CHARCOAL GREY
- 2** FLAT SEAM METAL SIDING
ROLL FAB - CHARCOAL GREY
- 3** DARK BRONZE ANODIZED
ALUMINUM STOREFRONT

DATE 1.15.22
REVISED


james
elison
architect

16420 north 92nd street
suite two hundred nineteen
scottsdale, arizona
85260

602.903.5311
j4747e@aol.com
jameselisonarchitect@gmail.com

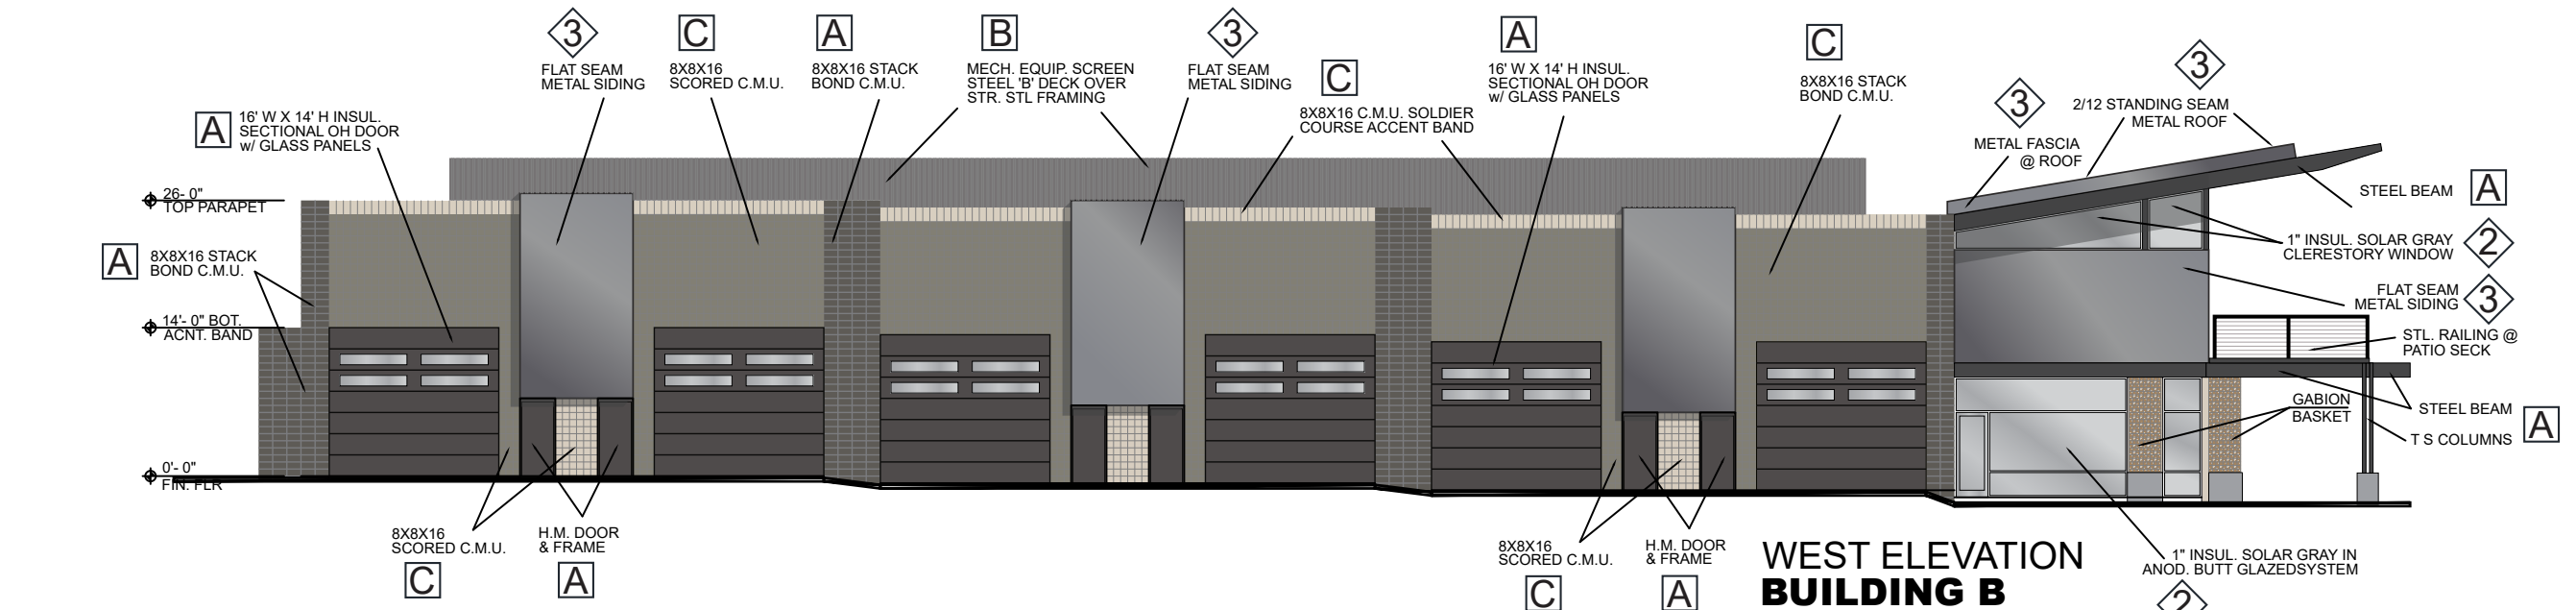

**WEST ELEVATION
 BUILDING B**

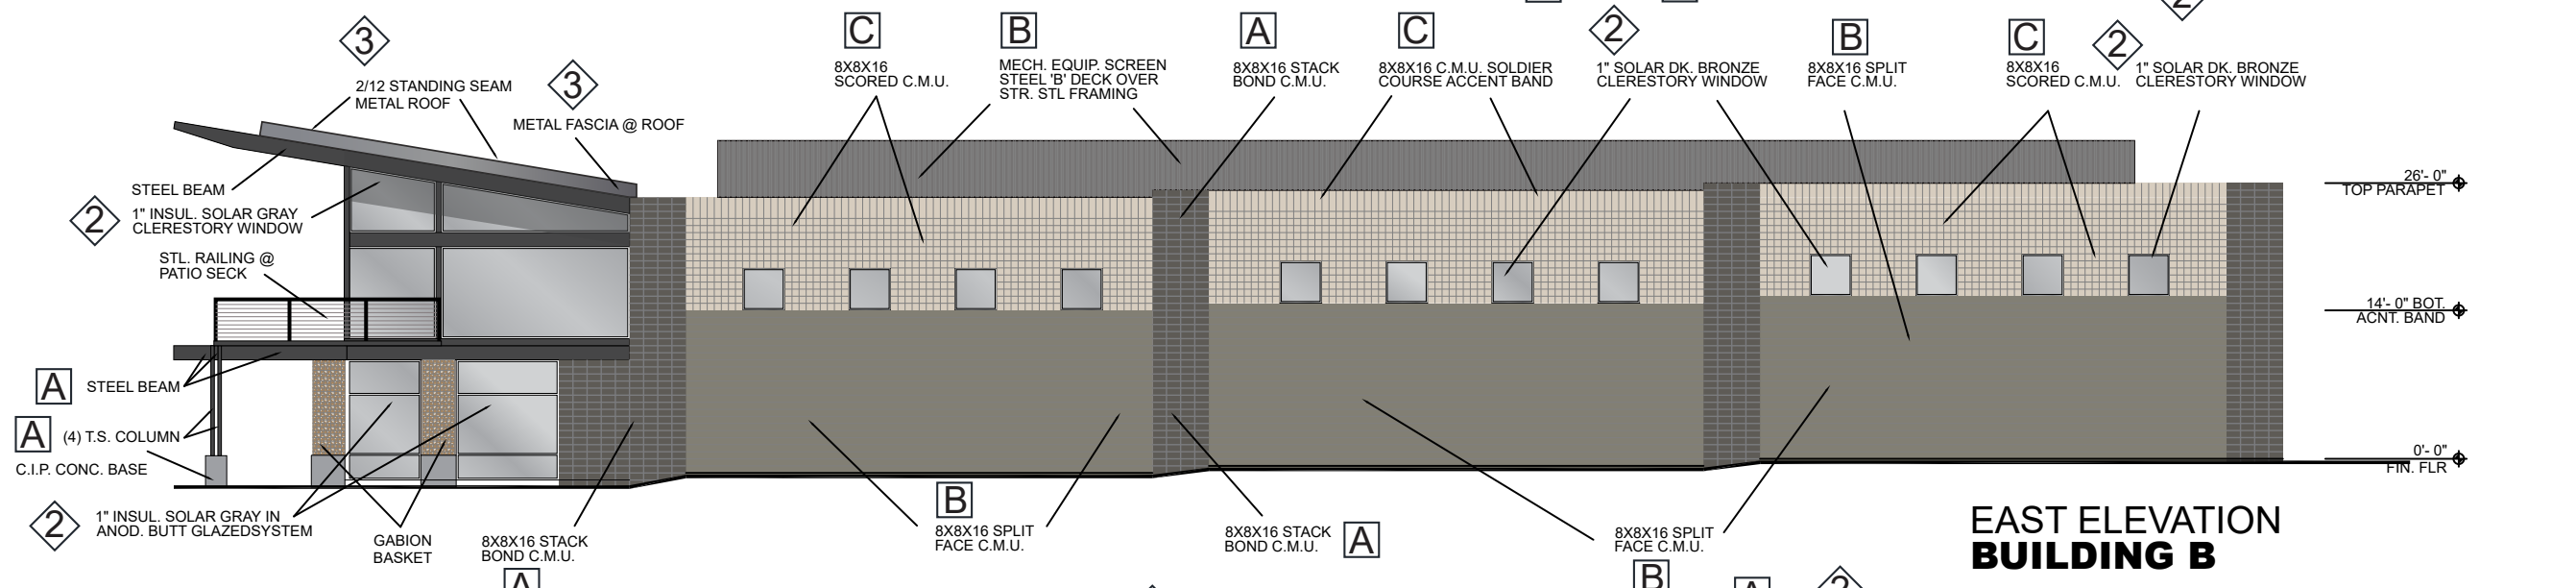


**EAST ELEVATION
 BUILDING B**


MATERIALS COLOR LEGEND



- 1 GABIONS w/ DC COBBLES
- 2 GLASS (INSUL.) DARK SOLAR GRAY
- 3 METAL SIDING/ROOF CHARCOAL GREY

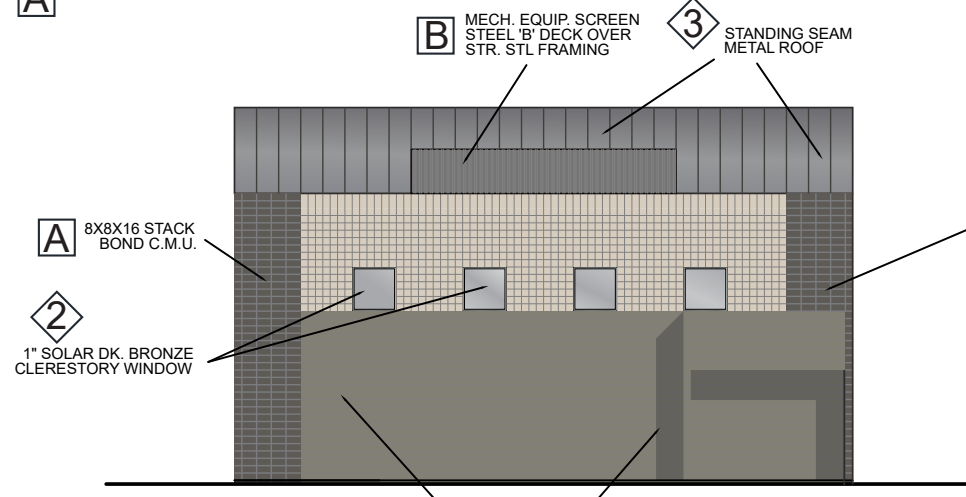

**NORTH ELEVATION
 BUILDING B**

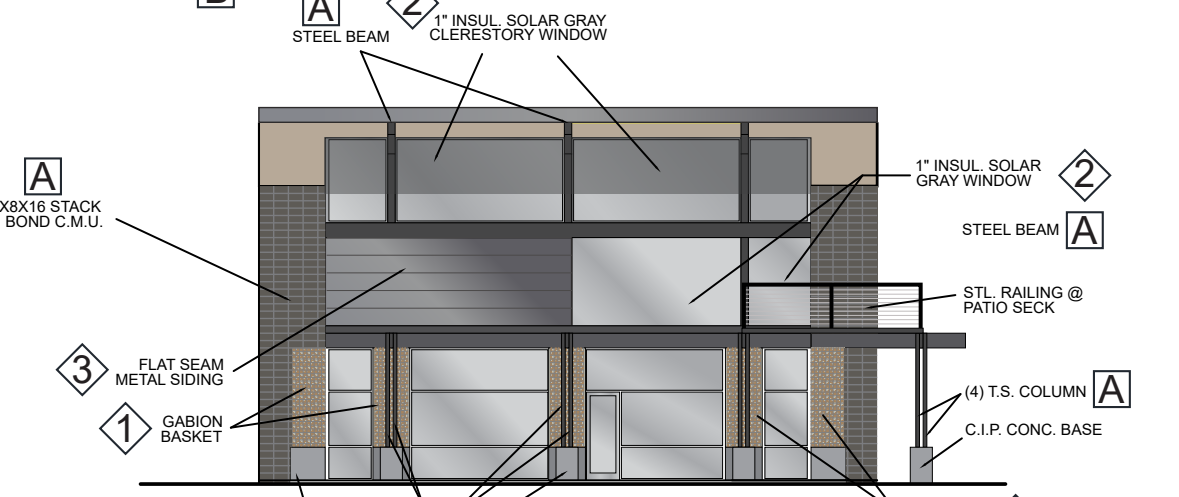

**SOUTH ELEVATION
 BUILDING B**

DATE: 1.15.22
 REVISED:

james elson
 architect
 16420 north 92nd street
 suite two hundred nineteen
 scottsdale, arizona
 85260
 602.903.5311 m
 j4747e@aol.com
 jameselsonarchitect@gmail.com