

Northwest Corner of Pinnacle Peak Road and Los Portones Drive

Proposed Doggy Daycare facility

0.95 Acres

Project Narrative and Development Plan

Minor General Plan Amendment

From: Employment Office
To: Commercial

Rezoning

From: C-O ESL (Commercial Office Environmentally Sensitive Lands)
To: C-1 ESL (Neighborhood Commercial Environmentally Sensitive Lands)

Development Team

Developer

Doggy Style Resort & Daycare LLC

Madison Breen 15957 N 81st St, Suite 101 Scottsdale, AZ (480) 299-5228 Madison.breen@gmail.com

Applicant Representative

Beus Gilbert McGroder PLLC

Paul E. Gilbert, Esq. 701 North 44th Street Phoenix, Arizona 85008 (P): (480)-429-3002 PGilbert@beusgilbert.com Kurt Waldier, AICP 701 North 44th Street Phoenix, Arizona 85008 (P): (480) 429-3061 KWaldier@beusgilbert.com

Architect

Cawley Architects

David Fulk, Partner 730 North 52nd Street, Suite 203, Phoenix, AZ 85008 (P): (480) 697-3997 davidf@cawleyarchitects.com

Engineering

Keogh Engineering, Inc.

Dennis Keogh, P.E., R.L.S. 650 N. 137th Ave. #110 Goodyear, Arizona 85338 (P): (623) 535-7260 keogh@keoghengineering.com

I. <u>Purpose of Request:</u>

This request is for a General Plan Amendment (GPA) from Employment Office to Commercial and a rezoning from C-O ESL (Commercial Office Environmentally Sensitive Lands) to C-1 ESL (Neighborhood Commercial Environmentally Sensitive Lands) on a 0.95-acre site to allow for a doggy daycare facility. This development will include new 9,600-square-foot doggy daycare facility on a vacant, undeveloped property. This facility will include of 5,160 square feet of office space and 4,440 square feet of kennel space with capacity to hold 97 dogs within a sound proofed building. The property is located at the northwest corner of Pinnacle Peak Road and Los Portones Drive (74th St), which is referred to as the "Site" (See Aerial below).





II. Pinnacle Peak Pet Resort

Overview

The proposed development is a doggy daycare facility that will provide high-quality care and amenities to its customers and their pets.

The doggy daycare facility will be comprised of a mix of offices for employees and kennel spaces to hold dogs, as well as an indoor and outdoor play areas. The interior includes office spaces, 97 kennels ranging in size from small to large, and two play areas, which will all be contained within the 9,600-square-foot, two-story soundproof building. There is also an approximately 2,500-square-foot outdoor courtyard that provides an outdoor space for dogs to play during the day. This outdoor courtyard is enclosed on all four sides with building walls, and will also incorporate soundproofing mechanisms, such as sound baffling panels and sound curtains to minimize any potential noise impacts beyond the property line.

The development will fit seamlessly within the adjacent Pinnacle Peak Office Park by replicating the architectural character and theme of the adjacent buildings, including the use of similar building materials and colors.

Existing Conditions & Context

The Site encompasses less than one acre, 41,378 square feet, of vacant, undeveloped land, and is bordered by Pinnacle Peak Road to the south, Los Portones Drive to the east, and the Pinnacle Peak Office Park to the north and west.

North Employment Office Land Use, C-O Zoning

Immediately north of the Site are offices within the Pinnacle Peak Office Park. The Los Portones Townhomes community is farther north, approximately 250 feet, and is zoned R-4.

East Commercial Land Use, C-2 Zoning

Immediately east of the Site is a commercial center, inclusive of a restaurant, retail stores, and additional office space.

South Mixed-Use Neighborhoods Land Use, R-5 Zoning

South of the Site, beyond Pinnacle Peak Road, is the Pinnacle at Silverstone townhome community.

West Employment Office Land Use, C-O Zoning

Immediately west of the Site are offices within the Pinnacle Peak Office Park. Farther west, beyond the Pinnacle Peak Office park, is a wide, 250-foot wash corridor going northeast-southwest, plus an additional commercial center zoned C-2.

Site Access

Access to the Site is provided within the Pinnacle Peak Office Park. The Pinnacle Peak Office Park has two access points, one along Pinnacle Peak Road approximately 570 feet west of Los Portones Drive, and another access point along Los Portones Drive approximately 260 feet north of Pinnacle Peak Road. The minimal traffic generated by this proposal will not warrant any additional improvements to the existing Pinnacle Peak Office Park access points, considering they were originally designed to accommodate office-use traffic from this Site.

III. Minor General Plan Amendment Determination

The requested GPA is in conformance with a Minor General Plan Amendment, based upon the criteria set forth in the General Plan. The proposed change in land use deisgnation is from Employment Office to Commercial, which as shown on Pages 56 of the 2035 General Plan, is a Minor Amendment. A detailed explanation of how this proposal is consistent with the 2035 General Plan is provided below.

1. Change in Land Use Category

A change in land use category on the land use plan that changes the land use character from one type to another as delineated in the land use category table (Page 56 of the General Plan).

Response: The 2035 General Plan designation is Employment (Office) and a requested GPA land use change to the Commercial designation. These land use categories are located analogous to eachother on within Group G, and therefore do not constitute a Major GPA.

2. Area of Change Criteria

A change in the land use designation that includes the following gross acreages:

*Planning Zone A: 10 acres or more.

*Planning Zone B: 15 acres or more.

Response: The designated Planning Zone for the site is Zone B, which establishes a 15-acre threshold for Major Amendments. The subject property is less than one acre in size. Thus, it is under the acreage threshold and therefore meets Minor General Plan Amendment criteria.

3. Character Area Criteria

Character areas have been added to the city's planning process in order to recognize and maintain the unique physical, visual and functional conditions that occur in distinct areas across the community. The city recognizes that these form a context that is important to the lifestyle, economic well-being and long term viability of the community. These areas are

identified by a number of parameters including but not limited to building scale, open space types and patterns, age of development and topographic setting.

If a proposal to change the land use category has not been clearly demonstrated by the applicant to comply with the guidelines and standards embodied within an approved character area plan it will be considered a major amendment.

Response: The property is not located within a designated character area.

4. Water/ Wastewater Infrastructure Criteria

If a proposal to change the planned land use category results in the premature increase in the size of a master planned water transmission or sewer collection facility, it will qualify as a major amendment.

Response: The proposed change in land use does not result in a premature increase in the water and sewer plan, therefore it will not constitute a major amendment. The proposed General Plan Amendment and Zoning Map Amendment would result in a use of equal intensity (0.8 FAR), and which was previously planned for in the water and wastewater infrastructure when it was last rezoned and developed. As such, the proposed development will not cause an umplanned increase in the existing water and wastewater infrastructure.

5. Change to the Amendment Criteria and/or Land Use Category Definitions Criteria

A modification to the General Plan Amendment Criteria Section of the General Plan Land Use Element and/or a text change to the use, density, or intensity of the General Plan Land Use Category definitions.

Response: Does not apply.

6. Growth Area Criteria

A change in General Plan Land Use Category accompanied by a new or expanded Growth Area.

Response: Does not apply.

7. General Plan Land Use Overlay Criteria

The modification or expansion of an existing General Plan Land Use Overlay Category (specifically regarding the Regional Use Overlay, Shea Corridor Overlay, and Mayo Support District Overlay) or the creation of a new General Plan Land Use Overlay Category.

Response: Does not apply.

8. Exceptions to the General Plan Amendment Criteria

Certain exceptions to the General Plan Amendment Criteria are considered in the best interest of the general public and in keeping with the vision, values, and goals of the community. [Paraphrase] Specific examples of possible exceptions provided.

Response: Does not apply.

IV. 2035 General Plan Consistency

2035 General Plan

The General Plan sets forward collective goals and approaches of the community with the intent to integrate Guiding Principles into the planning process and provide as a framework for proposed development and the built environment. The goals are, however, not intended to be stationary or inflexible. The General Plan is designed to be a broad, flexible document that changes as the community needs, conditions, and direction change.

With this in mind, this proposed Minor General Plan Amendment not only meets, but exceeds the goals and approaches established in the General Plan. A selection of supporting goals and policies are provided below.

GENERAL PLAN ELEMENTS

Land Use

LU 1.3: Promote development patterns that integrate with and reinforce the character of an area. The city will continually review development patterns to ensure consistency of development in areas with fragmented or evolving patterns.

Response: This proposed development incorporates design features with the adjacent Pinnacle Peak Office Park, including similar materials and colors, seamlessly blending in with the surrounding development pattern.

LU 6.3: Encourage commercial land uses of similar scale and character in proximity to or within medium- to high-density residential areas to promote walkable connections.

Response: The proposed development, upon approval of the General Plan Amendment and Zoning Map Amendment, will provide a commercial service, a doggy daycare facility, in proximity to high density R-5 zoning to the south and R-4 zoning to the north, as well as proximity to employment centers east and west along Pinnacle Peak Road. The proposed doggy daycare facility will be of equal scale and character as the adjacent Pinnacle Peak Office Park development, and of the commercial buildings across Los Portones Drive. This facility will be walkable for neighbors in the Los Portones neighborhood, as well as the Pinnacle at Silverstone and Summit at Silverstone communities to the south. Employees at the Pinnacle

Peak Office Park, or the neighboring commercial center, are also within walking distance and potential customers of this proposed Doggy Daycare.

Open Space

OS 3.2: Protect environmentally sensitive lands from the impacts of development.

Response: This proposal maintains the Environmentally Sensitive Land designation on the property and will provide for natural undisturbed open space to be preserved.

Conservation, Rehabilitation, & Redevelopment

CRR 2.4: Foster redevelopment and rehabilitation of mature employment centers to enhance Scottsdale's commercial property inventory and provide new job opportunities.

Response: The Site remains vacant today, despite the surrounding areas being developed decades ago. The vacant property detracts from the surrounding employment center and the surrounding neighborhoods along Pinnacle Peak Road and Los Portones Drive. The proposed development of the infill site will enhance the overall office park, bring in new job opportunities, and enhance Scottsdale's commercial property inventory with a new, successful, high-quality business.

Economic Vitality

EV 3.7: Identify and promote opportunities for infill development, and ensure that infill development projects sensitively integrate into the environmental and neighborhood setting.


Response: The Site is a skipped-over piece of property, which has remained vacant despite the development in the surrounding area over the past decades. For this reason, the Site is ripe for a compatible infill development that makes an economic use out of the vacant unutilized land. This infill development will be sensitively integrated with the surrounding character of the Pinnacle Peak Office Park and provide a compatible neighborhood use for the surrounding Los Portones community and Silverstone community.

V. Conclusion

In summary, the applicant is seeking a Non-Major General Plan Amendment and rezoning on a small, less than one-acre vacant infill property located at the northwest corner of Pinnacle Peak Road and Los Portones Drive. The approval of these requests will allow the development of a doggy daycare facility within the C-1 zoning district, which will be designed to be compatible with the surrounding context.

The proposed amendments are effectively a lateral change in intensity, considering commercial uses are already allowed on the subject property. In fact, the C-O zoning district provides for the same commercial intensity, 0.8 FAR, as the proposed C-1 zoning district. As such, the proposed General Plan Amendment and Rezoning will cause virtually no material change to the character of the area, and have virtually no impact on the adjacent properties compared to other uses allowed today. In fact, a doggy daycare facility generally generates less traffic that most office uses currently allowed in the C-O zoning district, resulting in less traffic that what could be built on the subject property today. Additionally, located in the Pinnacle Peak Office Park, the doggy daycare services are compatible with the employment office uses, which may be utilized by employees within the Pinnacle Peak Office Park, as well as residents in the surrounding neighborhoods, eliminating trips for employees and neighboring residents who may travel elsewhere for currently.

Simply put, the proposed lateral amendments to the General Plan Land Use Map and Zoning MAp will allow a for a specific proposed commercial use that is not provided for in the current commercial land use and zoning designations.

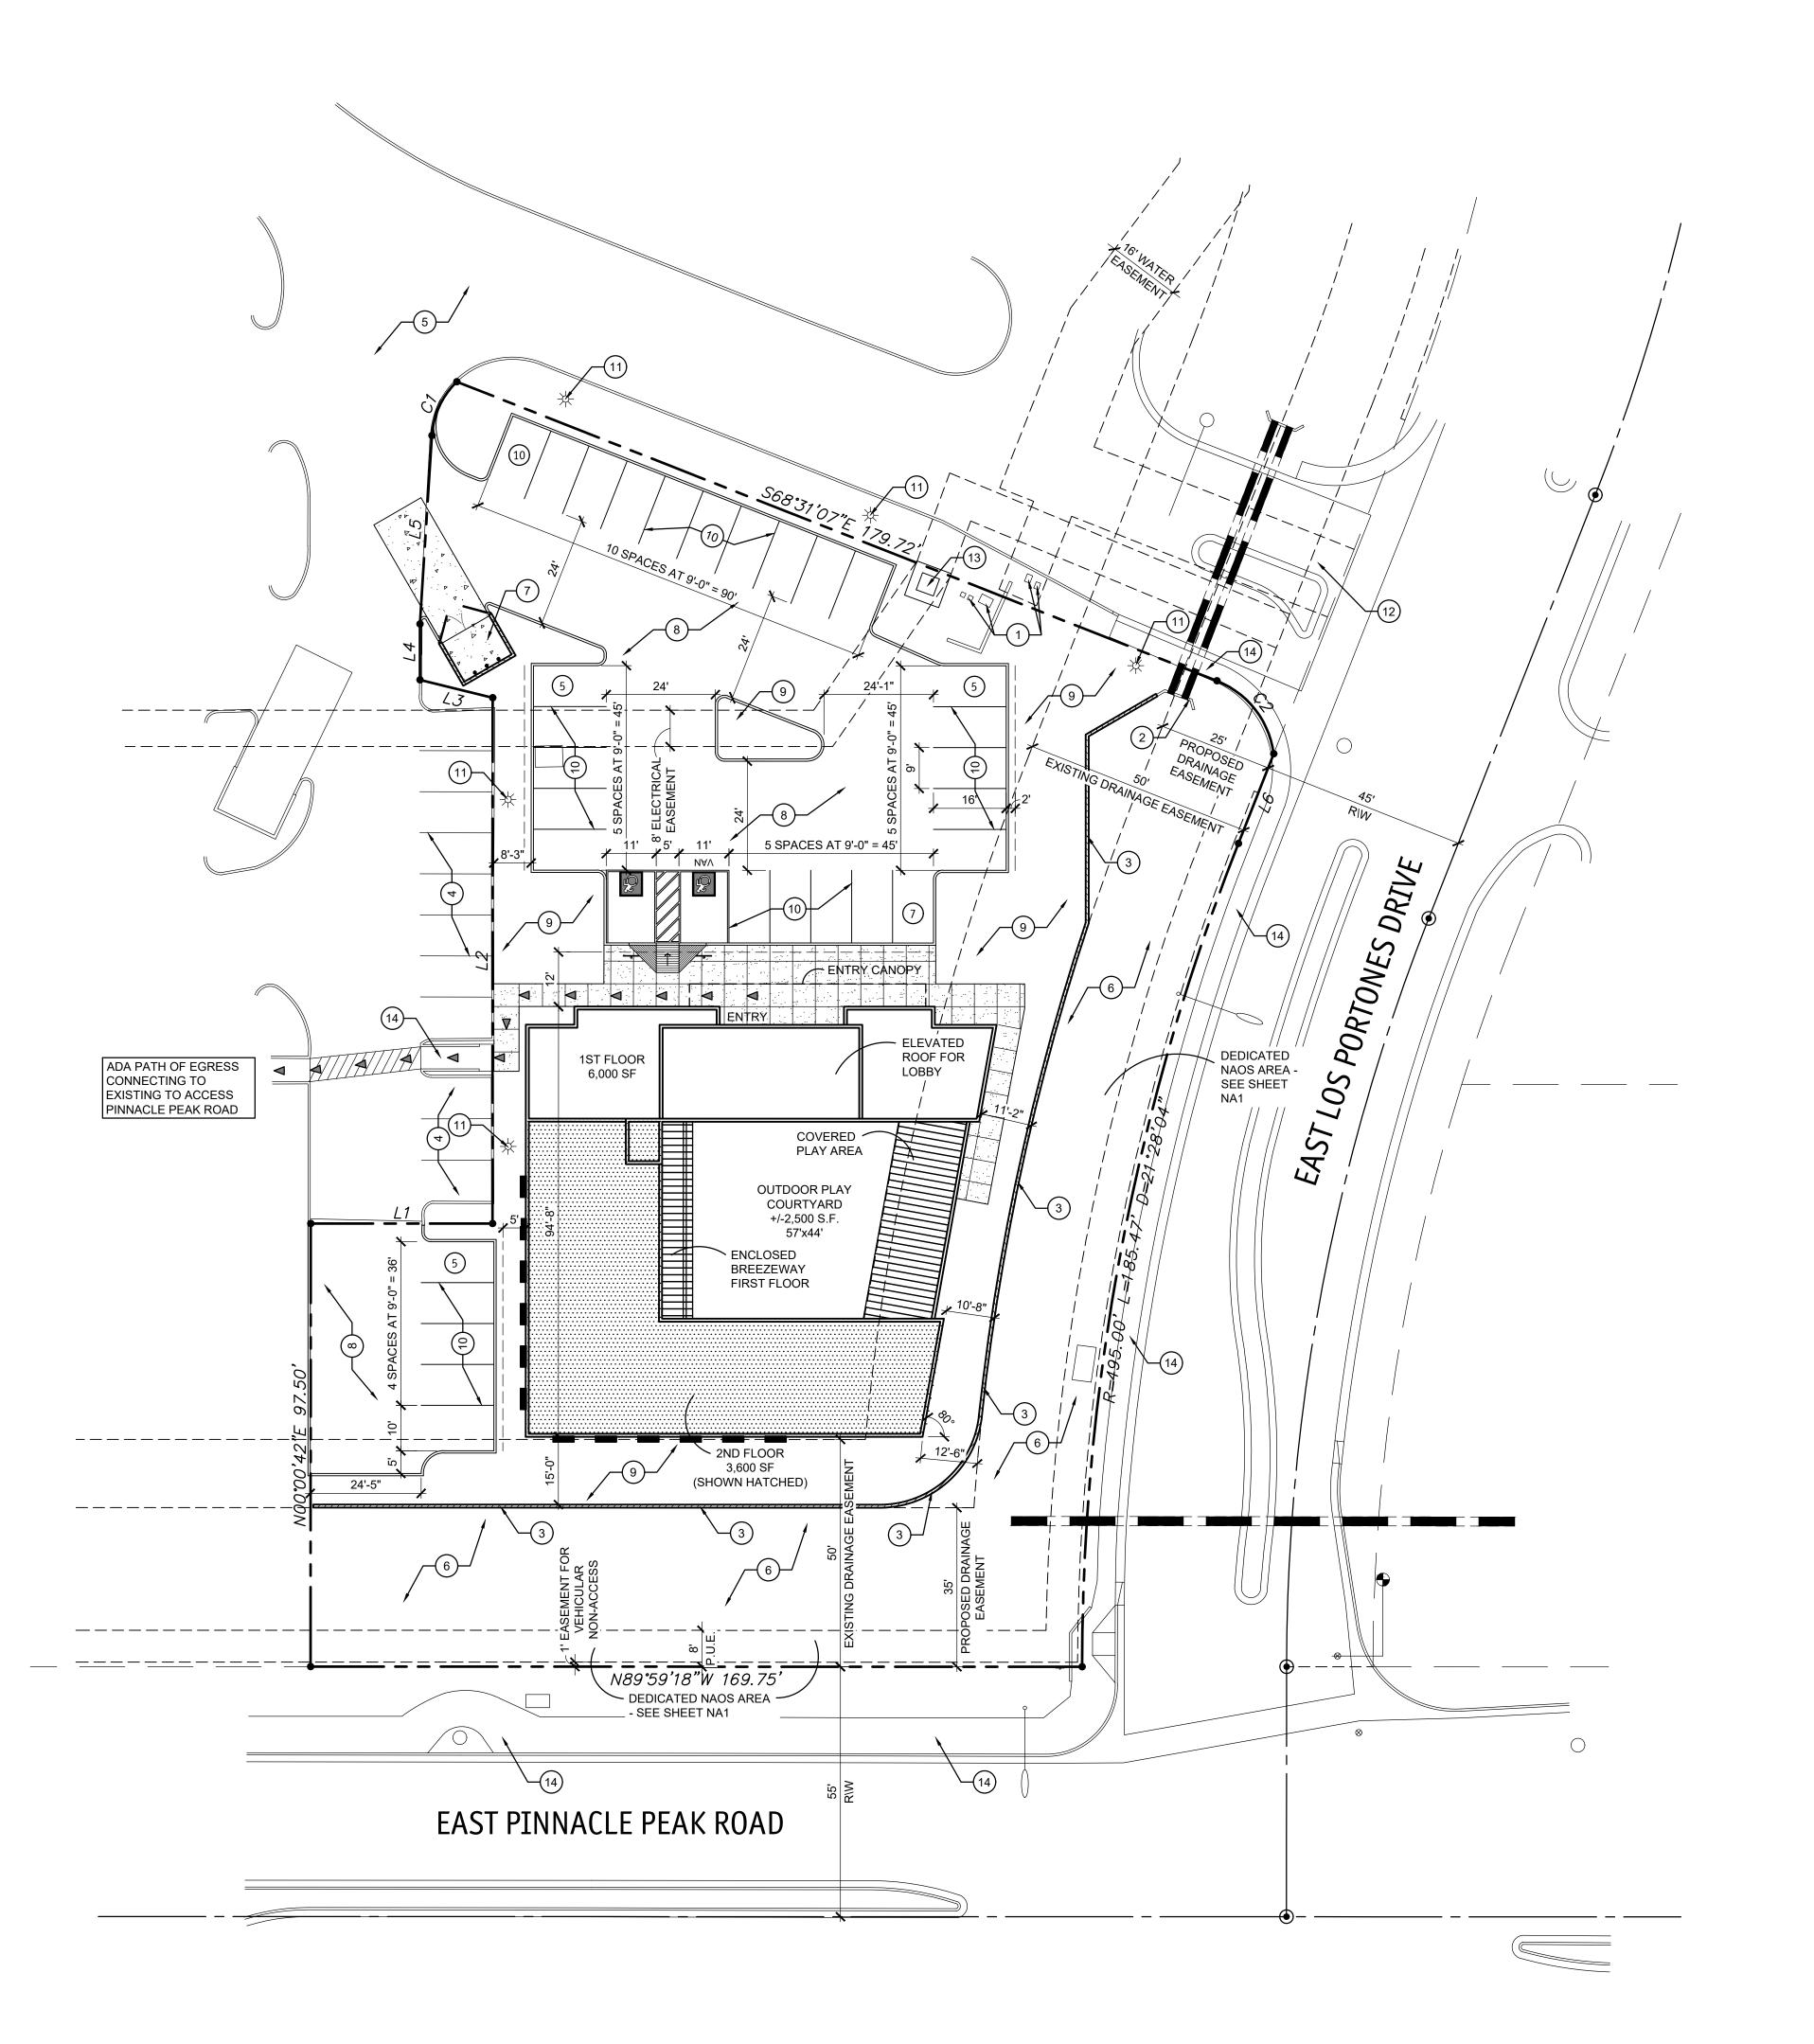

SHEET KEYNOTES

- 1) EXISTING UTILITY JUNCTION BOX
- 2 EXISTING CONCRETE HEADWALL TO REMAIN
- 3 RETAINING WALL SEE CIVIL DRAWINGS
- 4) EXISTING PARKING TO REMAIN, TYP.
- (5) EXISTING INTERIOR DRIVE TO REMAIN, TYP.
- 6 EXISTING LANDSCAPE TO REMAIN, SALVAGE AND REPLANT AS NEEDED SEE LANDSCAPE DRAWINGS
- 7 REFUSE ENCLOSURE PER CITY STANDARDS SEE SITE DETAILS
- 8 ASPHALT OVER ABC SEE CIVIL DRAWINGS AND GEO TECHNICAL REPORT
- 9 LANDSCAPING, TYP. SEE LANDSCAPE DRAWINGS
- PROVIDE PAINTED PARKING STRIPING, ADA SIGNAGE, AND WALKWAY STRIPING PER CITY STANDARDS
- EXISTING LIGHT POLE TO REMAIN PROTECT DURING DEMOLITION AND CONSTRUCTION PHASES
- EXISTING DRIVEWAY TO REMAIN SEE CIVIL DRAWINGS
- EXISTING TRANSFORMER TO REMAIN SEE CIVIL AND ELECTRICAL DRAWINGS
- (14) EXISTING SIDEWALK TO REMAIN

SITE DATA

PROJECT:	PINNACLE PEAK PET RESORT
ADDRESS:	7474 EAST PINNACLE PEAK ROAD SCOTTSDALE, AZ 85255
OWNER:	DOGGY STYLE RESORT & DAYCARE 15957 NORTH 81ST STREET, SUITE 101 SCOTTSDALE, AZ
00005	A NEW COMMEDCIAL BUILDING

A NEW COMMERCIAL BUILDING SCOPE: SEE CIVIL LEGAL DESCRIPTION:

CURRENT ZONING: C-O ESL PROPOSED ZONING: C-1 ESL +/- 41,378 S.F. +/- 0.95 ACRES SITE AREA: 9,600 S.F. GROSS BUILDING AREA:

STORIES: TWO STORY LOT COVERAGE: 14.5% LANDSCAPE AREA: 7,607 S.F.

LANDSCAPE COVERAGE: 18.4% OCCUPANCY: CONSTRUCTION TYPE: V-B w/ A.F.E.S. 33,102 S.F. (0.80 FAR) ALLOWABLE AREA:

ASSESSOR PARCEL NO.: 212-05-531

14'-0" CLEAR HEIGHT: STRUCTURAL DEPTH: 3'-0" BUILDING HEIGHT: 28'-0"

36'-0" (PER C-1 ZONING) ALLOWED HEIGHT:

PARKING CALCULATIONS

BUILDING AREA CALCULATIONS					
OCCUPANCY	1ST FLOOR		TOTALS		
OFFICE	5,160 S.F.		5,160 S.		
KENNEL	4,440 S.F.		4,440 S.		
TOTAL:	9,600 S.F.		9,600 S.		
REQUIRED PARKING CALCULATIONS					
OCCUPANCY	S.F.	FACTOR	TOTAL		
OFFICE	5,160 S.F.	1/300	17.2		
KENNEL	4,440 S.F.	-	-		
TOTAL:			17.2 = 1		
PARKING PROVIDED					

BICYCLE PARKING CALCULATIONS REQUIRED PROVIDED

32

LEGEND

TOTAL REGULAR SPACES

TOTAL ACCESSIBLE SPACES TOTAL SPACES ON SITE

RATIO

1/25 PARKING SPACES

 PROPERTY LINE
 EASEMENT / SETBACK LINE
 CAR OVERHANG, MEASURED FROM FACE OF CURB AS DIMENSIONED ON SITE PLAI
 6" CURB
 SITE WALL

SALT FINISH CONCRETE SIDEWALK PAINT STRIPING ON PAVEMENT

NEW FIRE HYDRANT EXISTING FIRE HYDRANT


FIRE DEPARTMENT CONNECTION ACCESSIBLE ROUT / PATH OF TRAVEL

WALL SCHEDULE


FIRE RISER SITE WALL, SEE SHEET A1.5 FOR SITE

C.O.S. APPROVAL STAMPS

VICINITY MAP

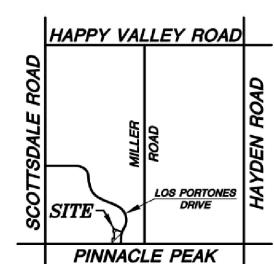



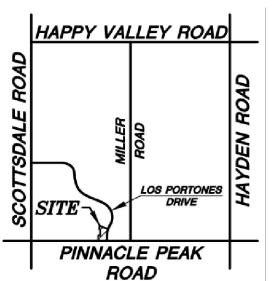

SITE PLAN




ARCHITECTS

730 N. 52nd St. Ste. 203

Phoenix, Arizona 85008

P 602.393.5060

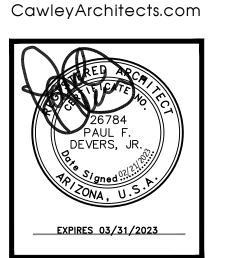

PINNACLE PEAK PET RESORT

7474 EAST PINNACLE PEAK ROAD SCOTTSDALE ARIZONA 85255

DATE RE-ZONING SUBMITTAL 2/21/2023


DRAWN BY: CF OWNERSHIP OF DOCUMENTS: This drawing, including the architectural concept, design, and data, is an instrument of service and shall remain the property of Cawley Architects Inc. This drawing is for use at the location described herein and shall not be used in other locations. Any other use or release of these drawings may result in

civil damages. DISCREPANCIES AND CONFLICTS: All discrepancies found in these documents or conflicts between these documents and field conditions shall be reported to Cawley Architects Inc. for resolution before the

SITE PLAN

commencement of the work.



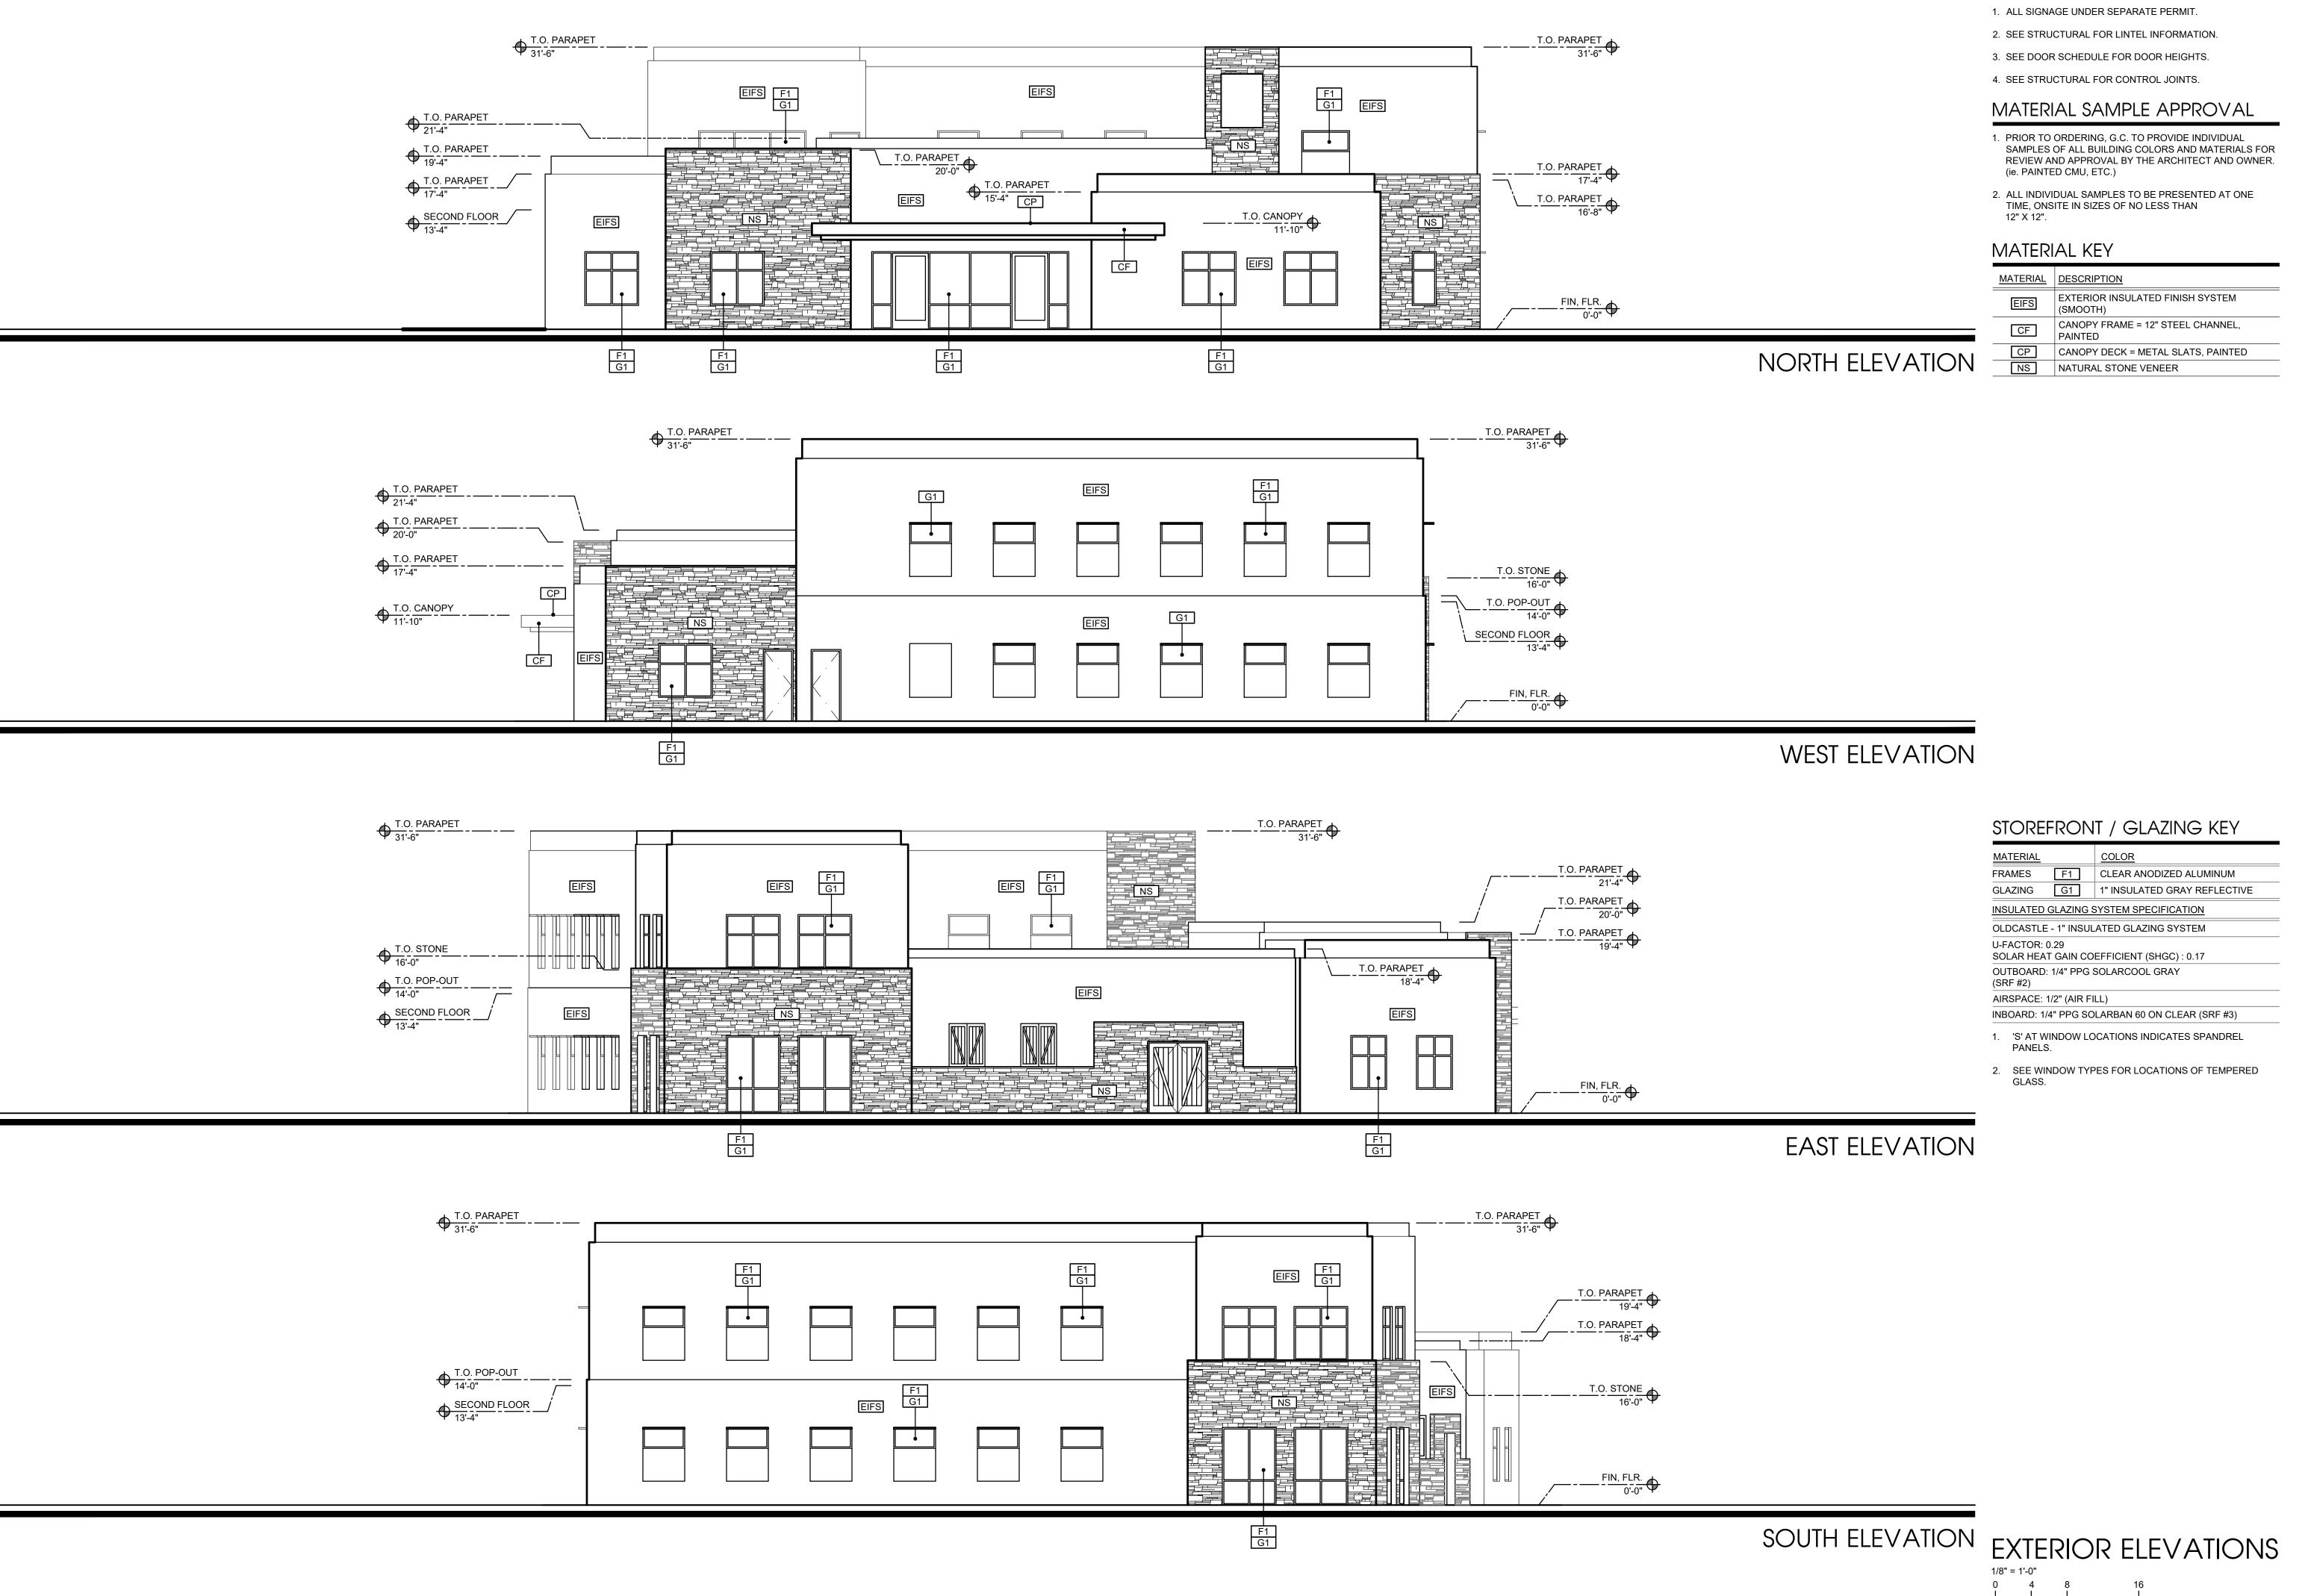

F1 G1

GENERAL NOTES

۲I	AL KEY	VOX.
_	DESCRIPTION	PA
	EXTERIOR INSULATED FINISH SYSTEM (SMOOTH)	DEVE
	CANOPY FRAME = 12" STEEL CHANNEL, PAINTED	TAP/ZON

CAWLEY


ARCHITECTS

730 N. 52nd St. Ste. 203

Phoenix, Arizona 85008

CawleyArchitects.com

P 602.393.5060

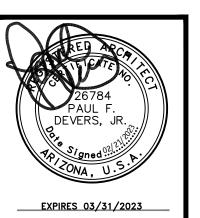

PINNACLE PEAK PET RESORT

7474 EAST PINNACLE PEAK ROAD SCOTTSDALE ARIZONA 85255

DATE

RE-ZONING SUBMITTAL 2/21/2023

DRAWN BY: CF

OWNERSHIP OF DOCUMENTS: This drawing, including the architectural concept, design, and data, is an instrument of service and shall remain the property of Cawley Architects Inc. This drawing is for use at the location described herein and shall not be used in other locations. Any other use or release of these drawings may result in civil damages.

DISCREPANCIES AND CONFLICTS: All discrepancies found in these documents or conflicts between these documents and field conditions shall be reported to Cawley Architects Inc. for resolution before the

EXTERIOR ELEVATIONS

commencement of the work.

