



Special Event Application

9/17/2024

Simple

128-SE-2024

Event Information

Event Name OCTOBER 7 COMMUNITY COMMEMORATION
Event Location 12701 N SCOTTSDALE RD
Event URL
Event Description A VIGIL TO HONOR THE 1 YEAR MARK OF THE ATTACKS ON ISRAEL.

Event Dates

Event Dates (0)	Start Date	End Date	Participant Attendance	Other Attendance
	MON 10/7/2024 6:00 PM	MON 10/7/2024 7:00 PM	300	
Setup Date	MON 10/7/2024 10:00 AM - 01:00 PM			
Teardown Date	TUE 10/8/2024 7:00 AM - 01:00 PM			

Applicant Information

Applicant	VALLEY OF THE SUN JCC		
Applicant Address	12701 N SCOTTSDALE RD		
Applicant City	SCOTTSDALE, AZ 85254		
Applicant Name	CHRISTINE HUTCHINSON		
Title	COO		
Phone	(480) 790-3288	Email	CHRISTINEH@VOSJCC.ORG
On-Site Contact	CHRISTINE HUTCHINSON		
Title	COO		
Phone	(480) 790-3288	Email	CHRISTINEH@VOSJCC.ORG
Applicant Experience	WE HOLD MANY LARGE EVENTS ON CAMPUS WITH NO INCIDENT. CARNIVALS, FESTIVALS, ISRAEL INDEPENDENCE DAY CELEBRATIONS,		

Prior Events

Has this event been produced before? YES

Is this an annual event? NO

Are there any changes from previous years? NO

Event Elements

Elements	CULTURAL
Description	TO ALLOW THE COMMUNITY TO COME TOGETHER, REFLECT AND SUPPORT THE OCTOBER 7TH ATTACKS ON ISRAEL.

Event Equipment

Stages	YES	Tables, Chairs, Furniture	YES
Generators	NO	Inflatables	NO
Portable Bars	NO	Amplified Sound	YES



Special Event Application

9/17/2024

Simple

128-SE-2024

Speakers	YES QTY: 3-4	Temporary Restrooms	NO
Fencing	YES HEIGHT: 8 TYPE: FENCE	BBQ Grills or Propane Use	NO
Lighting	NO	Tents/Canopies	NO

Vendor Sales

Retail Merchandise	NO	Food And Non-Alcoholic Beverages	NO
Food Trucks	NO	Alcohol	NO
Services	NO		

Signage Plan

On-Site Signs? NO

Off-Premise Signs? NO

Signage Plan Description:

Parking Plan

City parking lot	NO	City parking garage	NO
On-street parking	NO	On-site parking	YES
Off-site parking	NO	Shuttle service from off-site parking areas	NO
Valet service	NO	Rider Provider	NO

Parking Plan

450 REGULAR PARKING SPOTS ON PROPERTY

Entertainment - Amplification/Sound Plan

Entertainment

Sound Monitoring

NO MUSIC , BAND, or ENTERTAINMENT. AV COMPANY WILL MANAGE SOUND.

Brief speeches and prayers

Time and type of outside sound and sound check times

EVENT SMART PRODUCTIONS - 5:00 PM

Plan for sound monitoring, containment, and mitigation



Special Event Application

9/17/2024

Simple

128-SE-2024

Police/Security

Security Personnel

Inhouse Security YES Estimated Number : 10

Hired Security NO

Off Duty Police YES Estimated Number : 11 Scottsdale Police : YES Other Agency : NO

Scottsdale Fire Department and Medical Standby Services

Fire Department Permit Required NO

Medical Standby YES Estimated Number : 1
Contact : ILJCC STAFF TRAINED IN STOP THE BLEED ETC.

Fire Apparatus/Personnel Standby Required NO

Application Authorization

WARRANTY: Applicant warrants that the information provided in this application is true and accurate to the best of Applicant's knowledge and belief.

INDEMNIFICATION: To the fullest extent allowed by law, the Applicant agrees to defend, indemnify and hold harmless the City, its officers, officials, representatives, agents, employees and volunteers from and against all allegations, demands, proceedings, suits, actions, claims, damages, losses, expenses, including but not limited to, attorney fees, court costs, the cost of appellate proceedings, and all claim adjusting and handling expenses, arising from or related to any acts or omissions of the permit holder or its agents, contractors and subcontractors related to the Special Event including any claims, damages, or losses resulting from the City's or its employees' or agents' negligence.

The Applicant's signature below authorizes a City representative to inspect a special event on City or private property at any time, including setup.

AUTHORITY: For special events on public property, the Applicant warrants:


I am the permittee or an authorized agent of the permittee with authority to legally bind the permittee (an agent may sign only if the event is on private property) and agree to the conditions of this permit.

☒ Signature of Applicant - must be the same person listed on application.

Printed Name CHRISTINE HUTCHINSON

Date 9/17/2024

Title of Applicant CHIEF OPERATING OFFICER

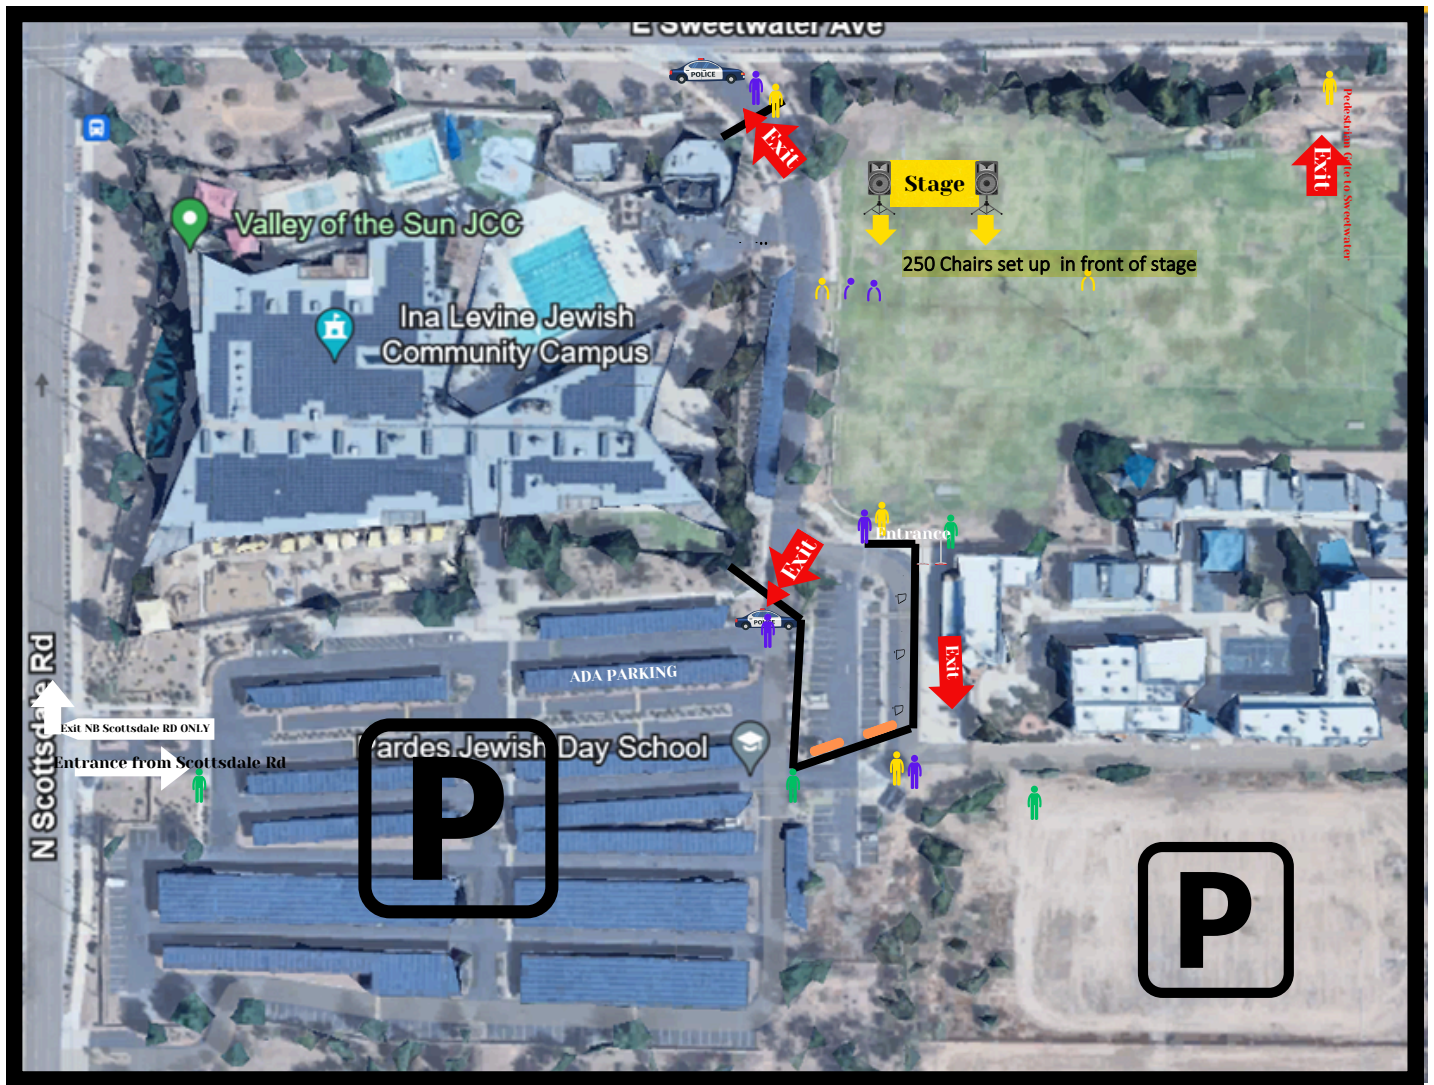

Linked Bike Style Ped Fencing

Filled Water Barrier

Marked Police Vehicle

JCC Armed Security

Off-Duty Police Officer


Pro-Em Parking Lot and Metal Detector/Bag Check

Metal Detector/Bag Check

P Covered Parking will accommodate approximately 450 cars with the Dirt Lot as overflow

Date: 9/23/2024 **Author:** ehgh 480-848-0192 **Project:** JCC Candle Light Vigil 2024
Comments:
*not to scale

INGRESS 1500

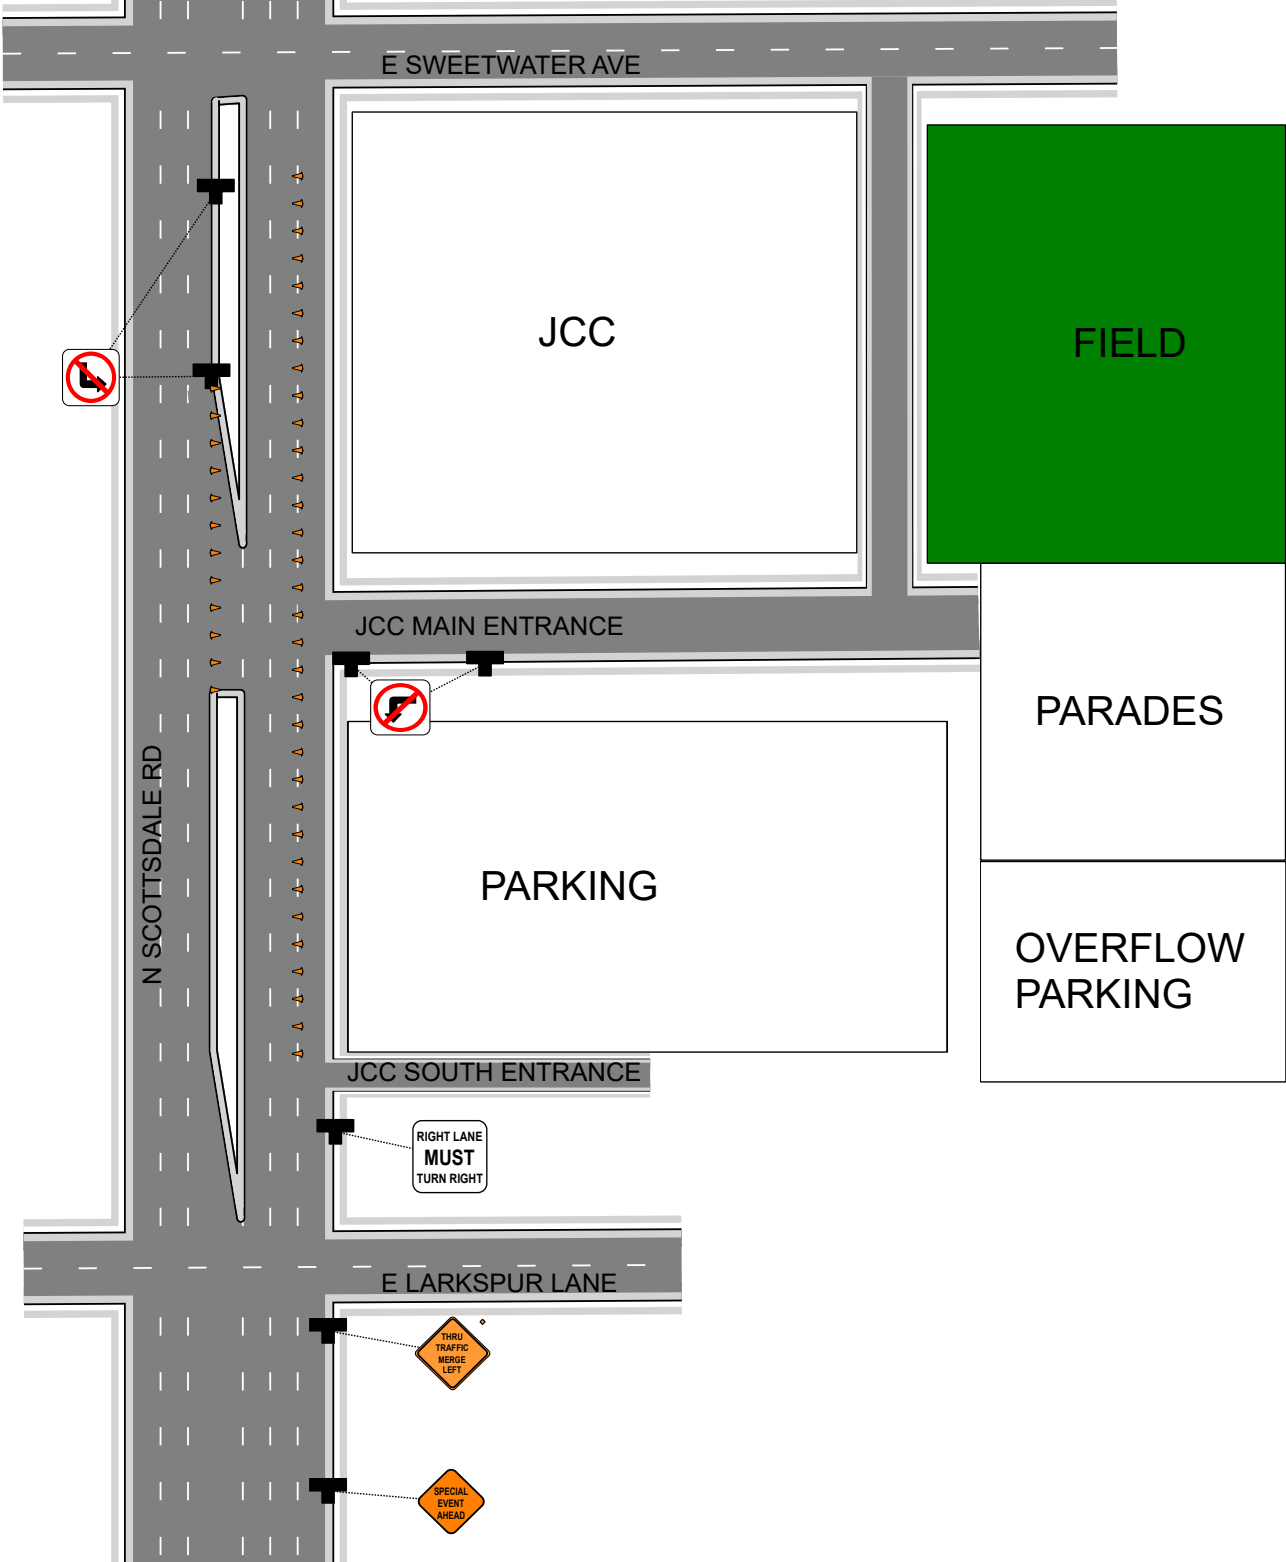


Date: 9/23/2024 **Author:** ehgh 480-848-0192 **Project:** JCC Candle Light Vigil 2024

Comments:

*not to scale

EGRESS

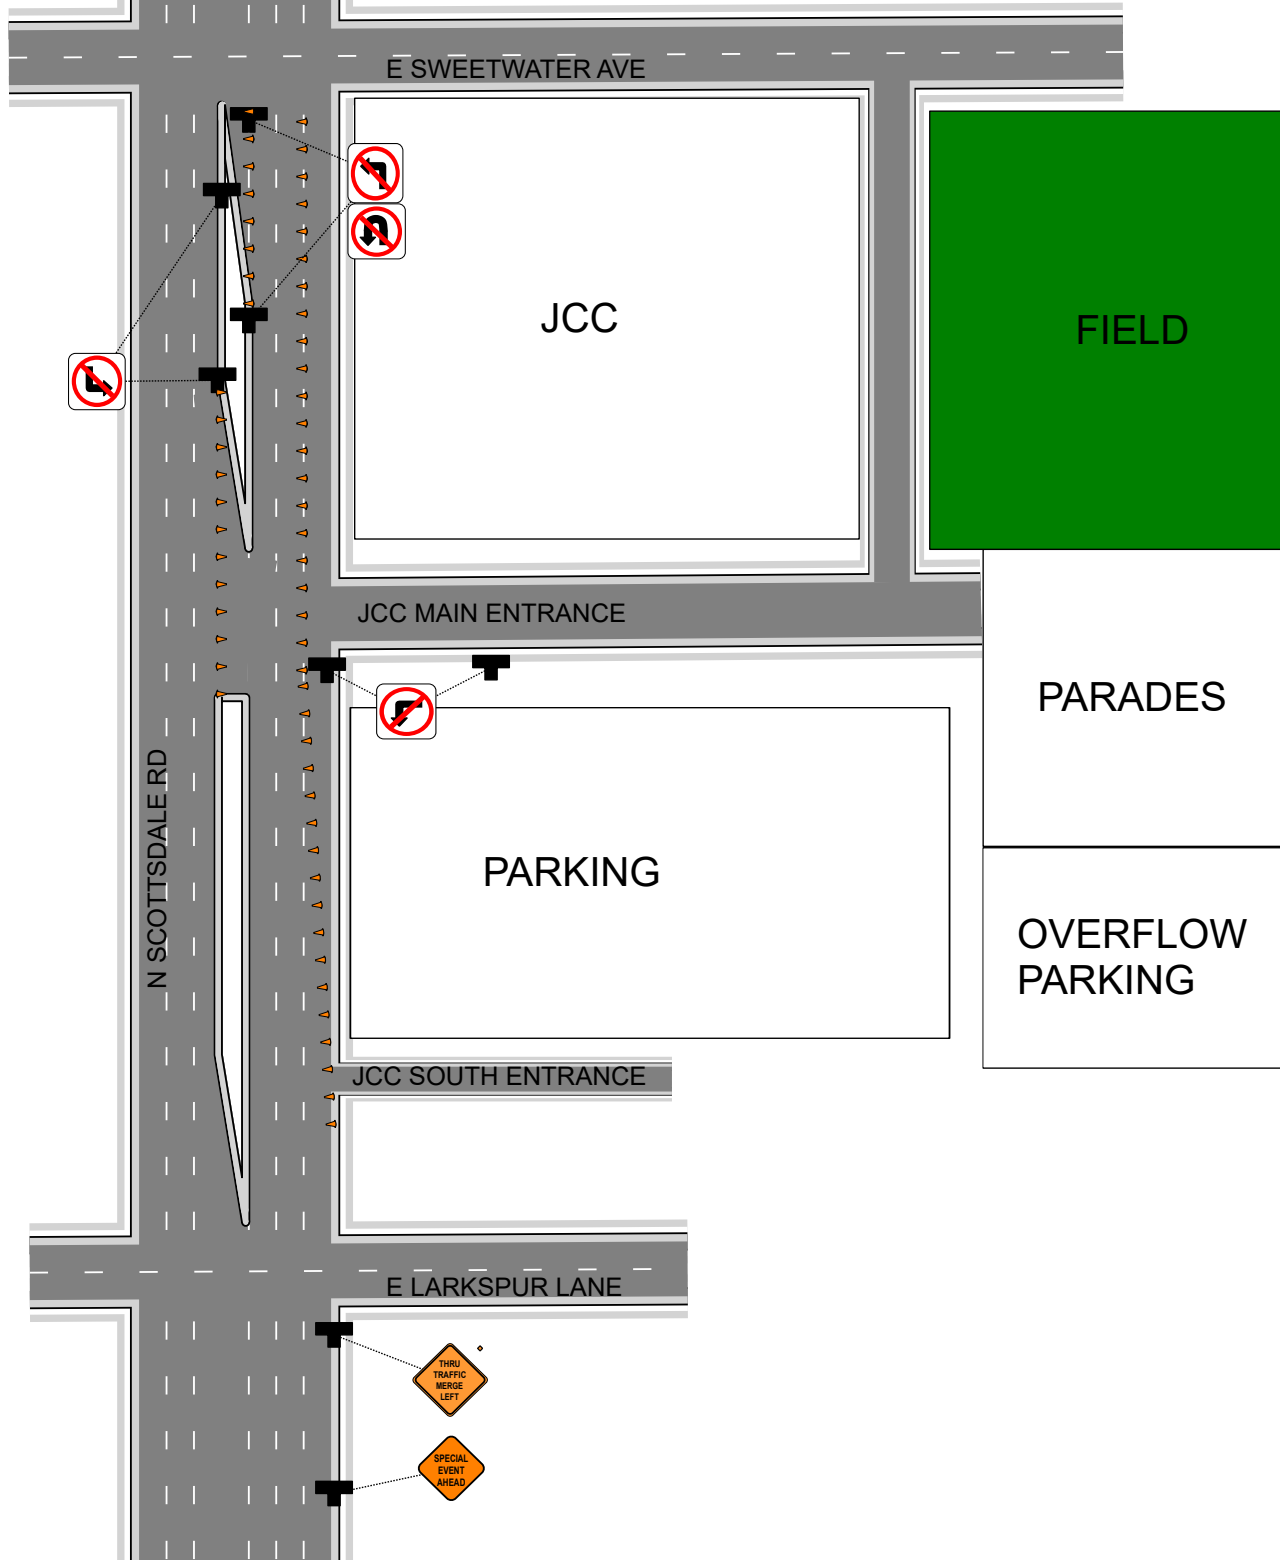



Dust Control Plan

Temporary Parking on Unpaved Vacant Lots/Open Areas

For Special Events and Vehicle Parking on Unpaved Surfaces

(Please type or print and submit with your Special Event Permit Application)

Submit a Site Drawing with this Plan.

Dust Control Plan must be submitted 30 days before the Special Event and/or temporary parking use of an unpaved vacant lot or open land area.

OFFICE USE ONLY

Applicant: Christine Hutchinson - VOSJCC

Special Event Case #: 128-SE-2024

Applicant Address: 12701 N. Scottsdale R

Or Other Unpaved Parking Type: _____

City: Scottsdale State: AZ Zip: 85254

Date Issued: 09-27-2024

Phone: 487903288 FAX: _____

Plan Reviewer: [Signature]

E-mail: christineh@vosjcc.org

Name of Event: October 7 Community Vigil

Event Date(s): October 7 - 2024

Event Address: 12701 N. Scottsdale Rd

Zip: 85254

Size of Unpaved Parking Area: Less than 4 acres

Event Primary Contact Person: Christine Hutchinson

Property Owner and Contact Information (if different from Applicant): _____

CERTIFICATION: I certify that I am familiar with the parking operations presented in this application and agree to conduct all parking and event operations in compliance with the attached dust control plan, City dust control ordinances, and all applicable environmental regulations.

Authorized Applicant Name (Print):

Christine Hutchinsin

Title:

COO

(The responsible official is an officer or designated signer from the company named as applicant. If a designated signer is used, a written designation signed by an officer shall be submitted to this office.)

Authorized Applicant Signature: [Signature]

Date: 9-26-2024

Onsite Phone: 480-790-3288

Off site Phone: N/A

Pager/Mobile Phone: N/A

Planning and Development Services Department

7447 E. Indian School Rd., Scottsdale, AZ 85251 ♦ Phone: 480-312-7000 ♦ Fax: 480-312-7088



Dust Control Plan

Temporary Parking on Unpaved Vacant Lots/Open Areas

For Special Events and Vehicle Parking on Unpaved Surfaces

Dust Control Commitments and Site Plan:

OFFICE USE ONLY

Directions:

- **Dust must be controlled before, during and after the event.**
- In the spaces below, indicate primary and contingency (back up) control measures from the options to the right using the letters and numbers corresponding to the individual Materials and/or Methods.
- The Primary control measure(s) is/are most likely to be used at the event for controlling dust. More than one primary material and/or method may be listed for controlling dust.
- The Contingency measure(s) will be used in those situations where the Primary measure(s) prove(s) to be inadequate.
- Permanent stabilization is required after the event. The same materials can be used for permanent stabilization.
- Both Track Out Control measures listed below are required.
- Site Plan drawing must contain certain key items (see below)

Special Event Case #: 128-SE-2024

Or Other Unpaved Parking Type: _____

Date Issued: 09-27-2024

Plan Reviewer: [Signature]

Dust Control Measure Options

Materials:

- a) Watering
- b) Stabilization with gravel or decomposed granite
- c) Stabilization with recycled asphalt paving
- d) Stabilization with wood chips or other organic matter
- e) Dust suppressant/chemical stabilization application
- f) Standing vegetation
- g) Flat vegetative cover
- h) Grass
- i) Wind Fences
- j) Wind Screens
- k) Curbed perimeter
- l) Track out devices
- m) Paved access points
- n) Other _____

Methods:

- 1) Increase frequency and/or intensity of watering if dust is not controlled
- 2) Increase frequency/intensity of watering during high wind conditions
- 3) Limit vehicle access
- 4) Reduce vehicle speed
- 5) Cease parking temporarily
- 6) Other _____

Enter Commitments for all 4 items below:

1. Primary Measure(s): A B C 1, 4
(print at least one letter or number above)

2. Contingency Measure(s): 1, 4, L
(print at least one letter or number above)

3. Permanent Stabilization Material(s): B
(print at least one letter above)

4. Track Out Control Measure(s): **Must do both below**

- a) Vacuum/Wet Broom/Sweep any track-out onto a paved street immediately, at a minimum—daily
- b) Gravel/Recycled Asphalt Paving (RAP)/Other Approved Material Pad at all access points

Site Plan Drawing

Directions:

- Simplified drawing of the entire site, with a North Arrow
- Does not have to be to scale, fit to 8 ½ X 11 sheet of paper
- Identify adjacent streets
- Clearly identify paved versus unpaved portions of the lot
- Indicate where parking will occur and if it is on unpaved surface
- Indicate approximate square footage of unpaved parking
- Indicate all access points to unpaved parking area
- Indicate flow of traffic onto and off of the unpaved parking area

Planning and Development Services Department

7447 E. Indian School Rd., Scottsdale, AZ 85251 • Phone: 480-312-7000 • Fax: 480-312-7088




Arizona Revised Statutes Notice

§9-834. Prohibited acts by municipalities and employees; enforcement; notice

- A. A municipality shall not base a licensing decision in whole or in part on a licensing requirement or condition that is not specifically authorized by statute, rule, ordinance or code. A general grant of authority does not constitute a basis for imposing a licensing requirement or condition unless the authority specifically authorizes the requirement or condition.
- B. Unless specifically authorized, a municipality shall avoid duplication of other laws that do not enhance regulatory clarity and shall avoid dual permitting to the maximum extent practicable.
- C. This section does not prohibit municipal flexibility to issue licenses or adopt ordinances or codes.
- D. A municipality shall not request or initiate discussions with a person about waiving that person's rights.
- E. This section may be enforced in a private civil action and relief may be awarded against a municipality. The court may award reasonable attorney fees, damages, and all fees associated with the license application to a party that prevails in an action against a municipality for a violation of this section.
- F. A municipal employee may not intentionally or knowingly violate this section. A violation of this section is cause for disciplinary action or dismissal pursuant to the municipality's adopted personnel policy.
- G. This section does not abrogate the immunity provided by section 12-820.01 or 12-820.02.

Planning and Development Services Department

7447 E Indian School Road, Suite 100, Scottsdale, AZ 85251 ♦ Phone: 480-312-2500 ♦ Fax: 480-312-7088

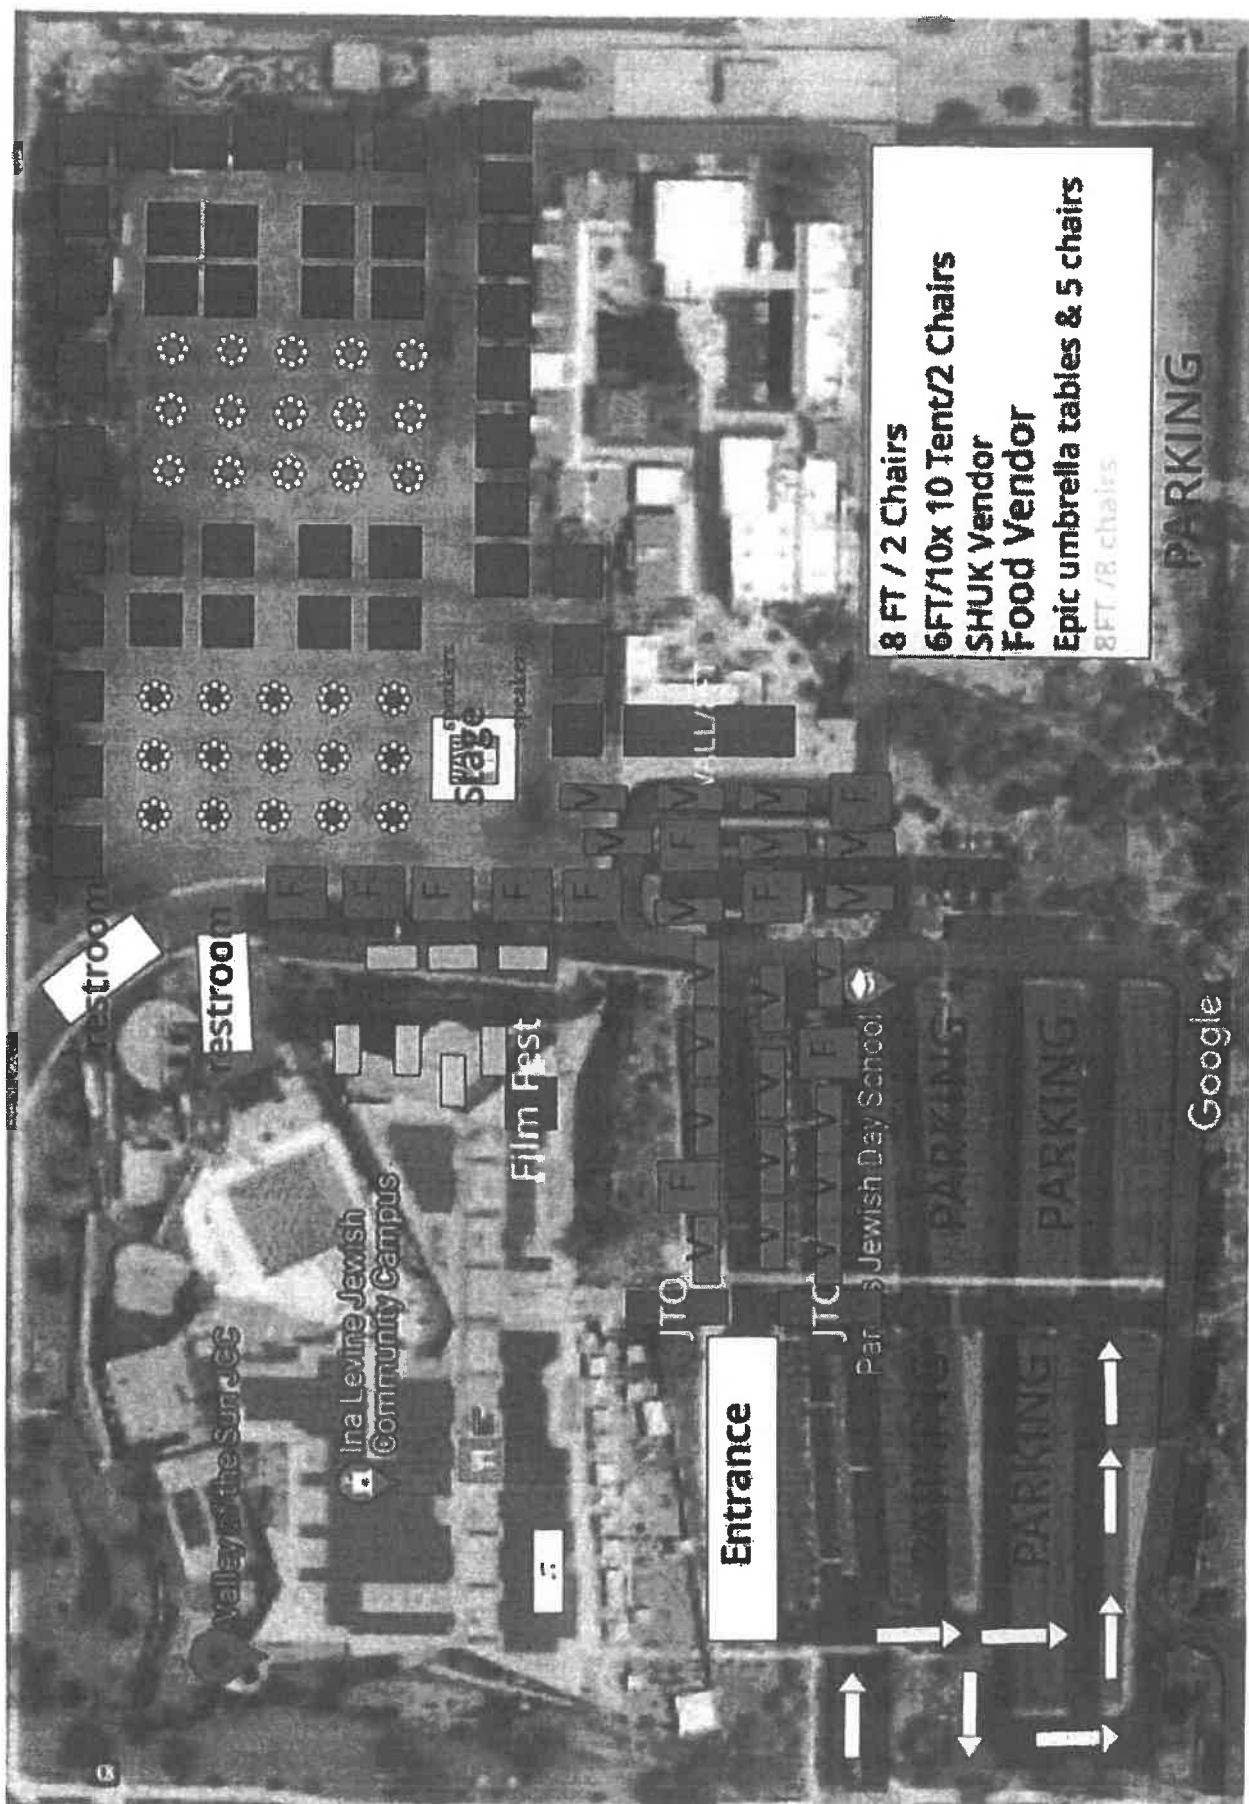

8 FT / 2 Chairs
6FT/10x 10 Tent/2 Chairs
SHUK Vendor
Food Vendor
Epic umbrella tables & 5 chairs
8FT / 8 chairs