



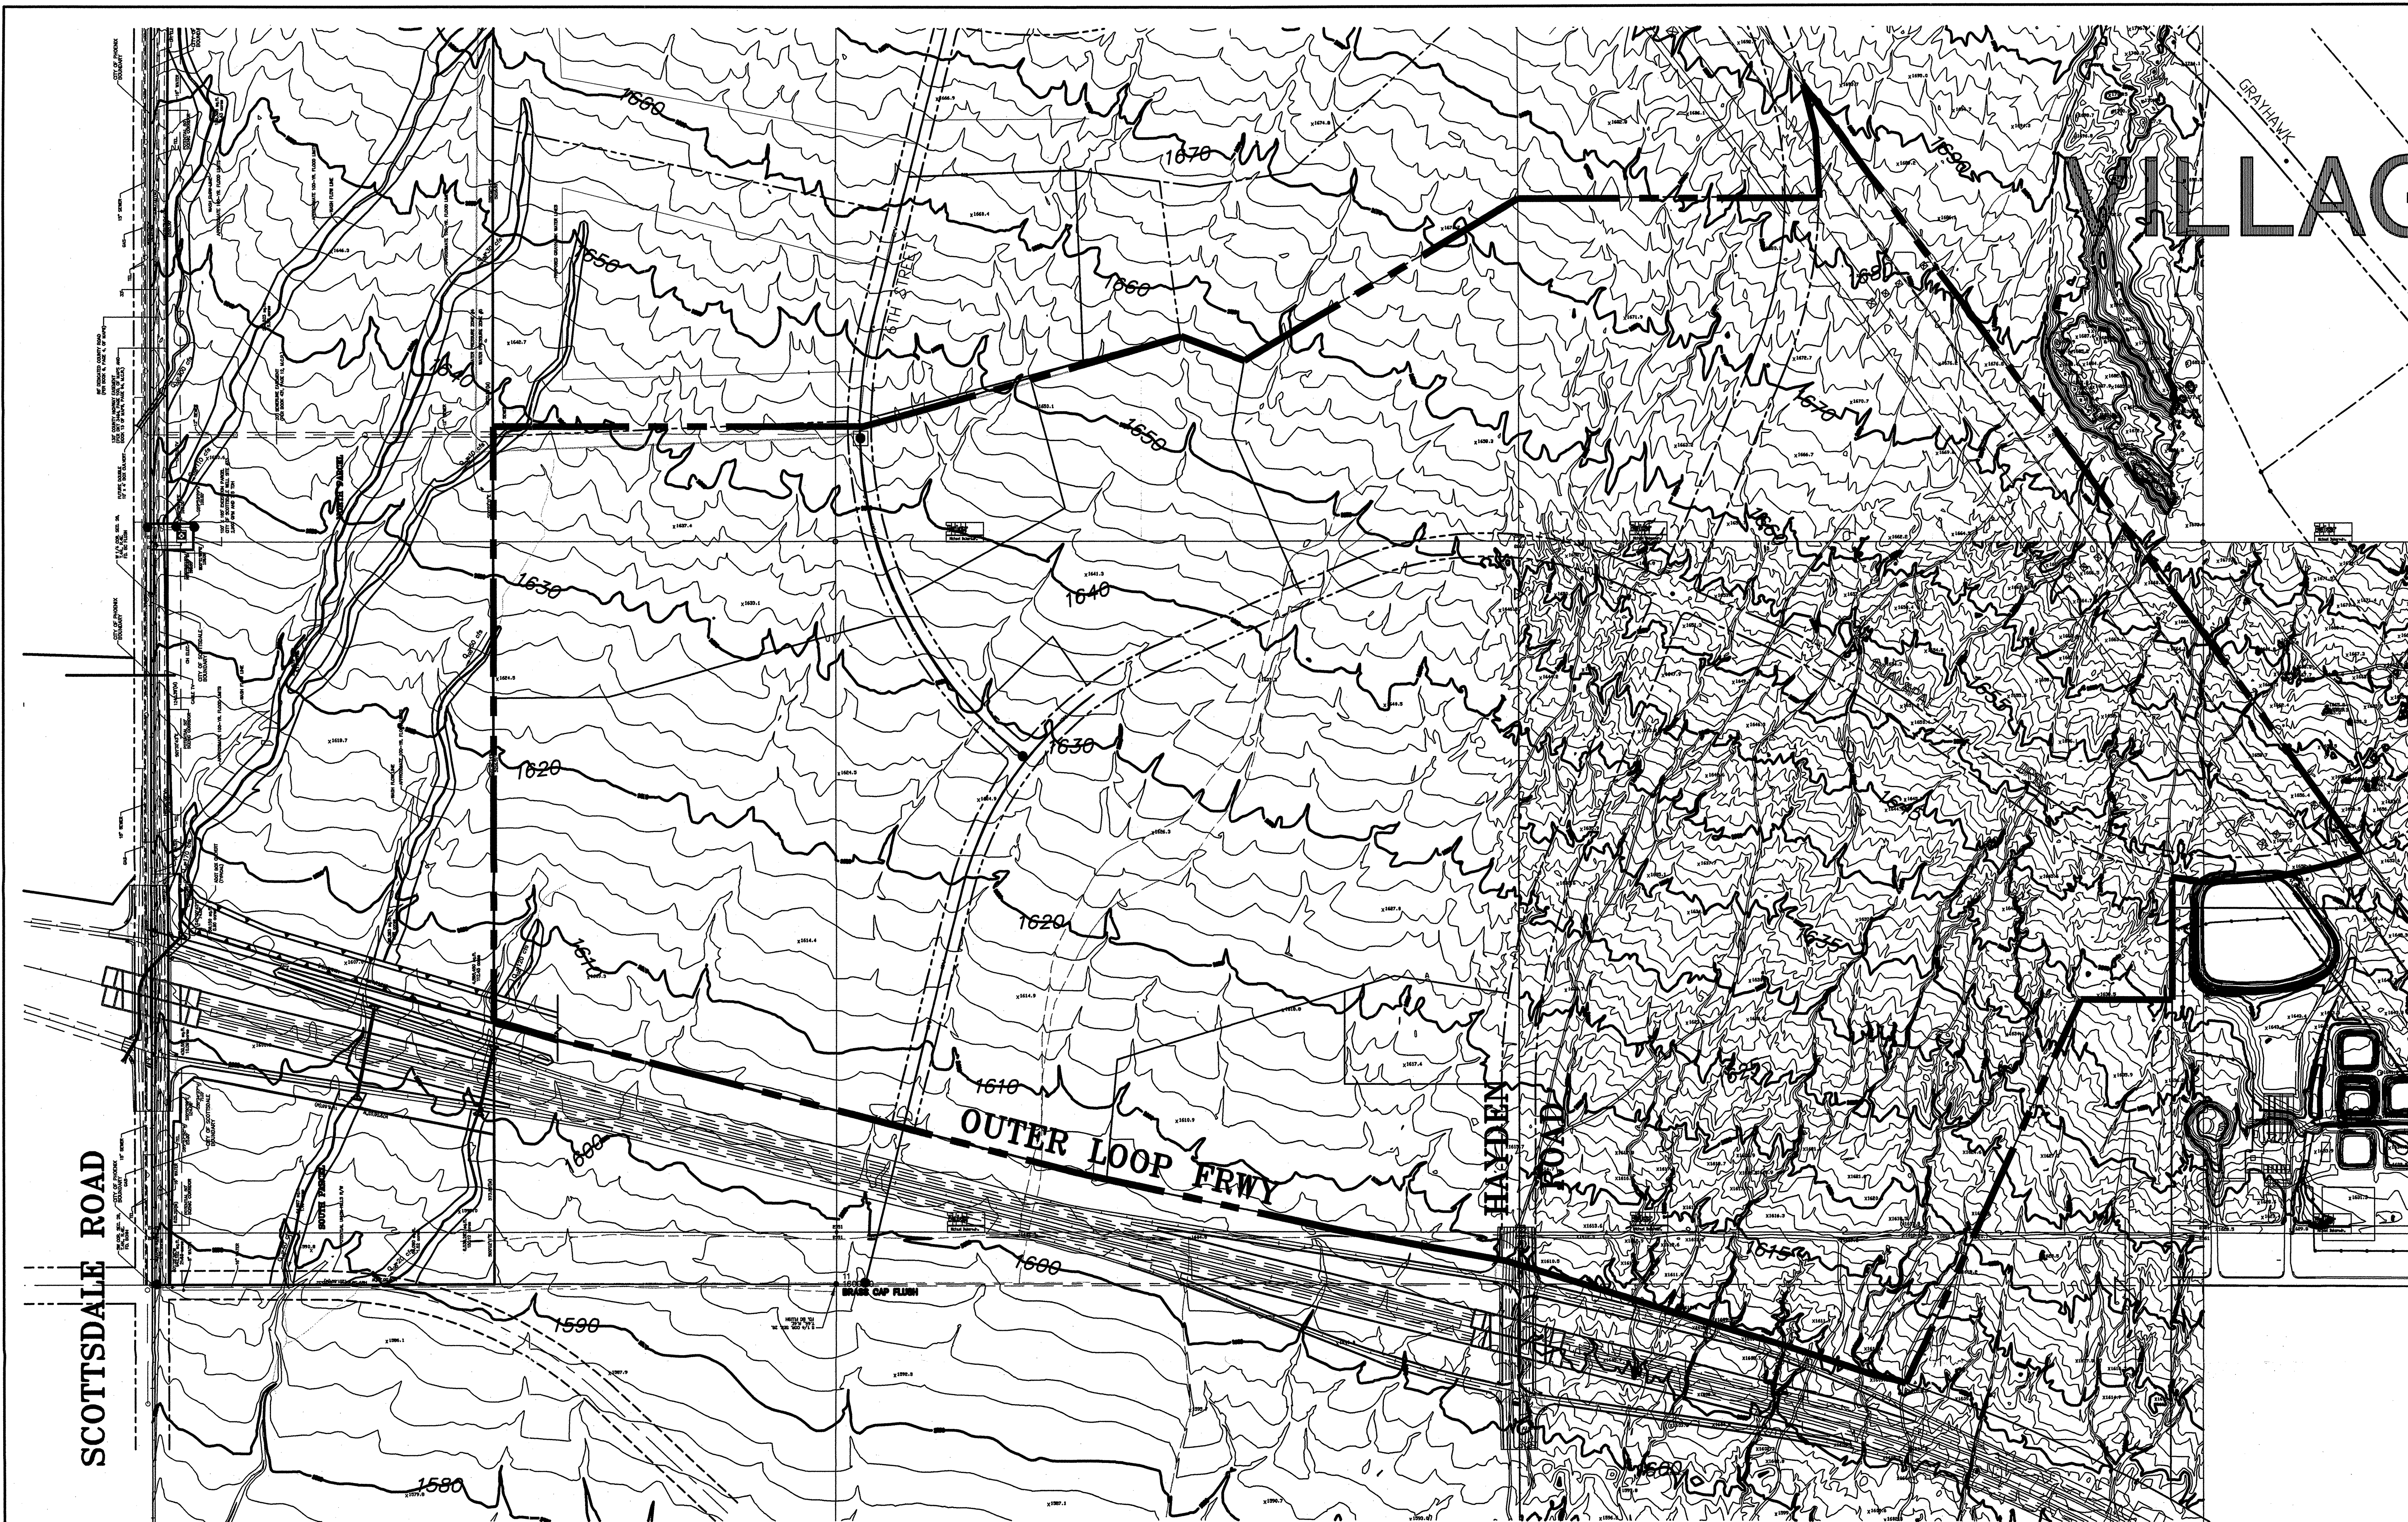


SCOTTSDALE ROAD

VILLAGE

OUTER LOOP FRWY

HAYDEN ROAD

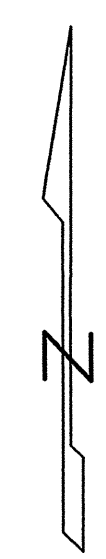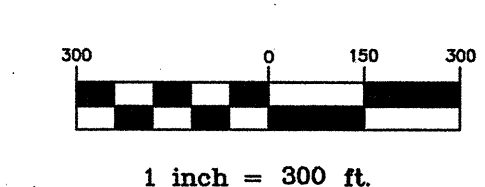

CROSSROADS EAST
TOPOGRAPHY EXHIBIT

WOOD/PATEL
CIVIL ENGINEERS
HYDROLOGISTS
LAND SURVEYORS
CONSTRUCTION MANAGERS
2051 W NORTHERN
Suite 100
Phoenix, AZ 85021
Phone: (602) 335-8500
Fax: (602) 335-8501

ENGINEER
DESIGNER
CAD TECHNICIAN
SCALE (HORIZONTAL)
SCALE (VERTICAL)
DATE
JOB NUMBER
SHEET

1 OF 1
19-ZN-2002
8/30/2002



IAL
-4
CP

SCOTTSDALE ROAD

OUTER LOOP FRWY

CROSSROADS EAST

TOPOGRAPHY EXHIBIT

WOOD/PATEL
CIVIL ENGINEERS
HYDROLOGISTS
LAND SURVEYORS
CONSTRUCTION MANAGERS
2051 W NORTHERN
Suite 100
Phoenix, AZ 85021
Phone: (602) 335-8500
Fax: (602) 335-8580

ENGINEER

DESIGNER

CAD TECHNICIAN

SCALE (HORIZONTAL)

SCALE (VERTICAL)

DATE

JOB NUMBER

SHEET

1 OF 1

19-ZN-2002

8/30/2002