




1 CONCEPTUAL LANDSCAPE PLAN AT BUILDING 7
SCALE 1"=20' NORTH

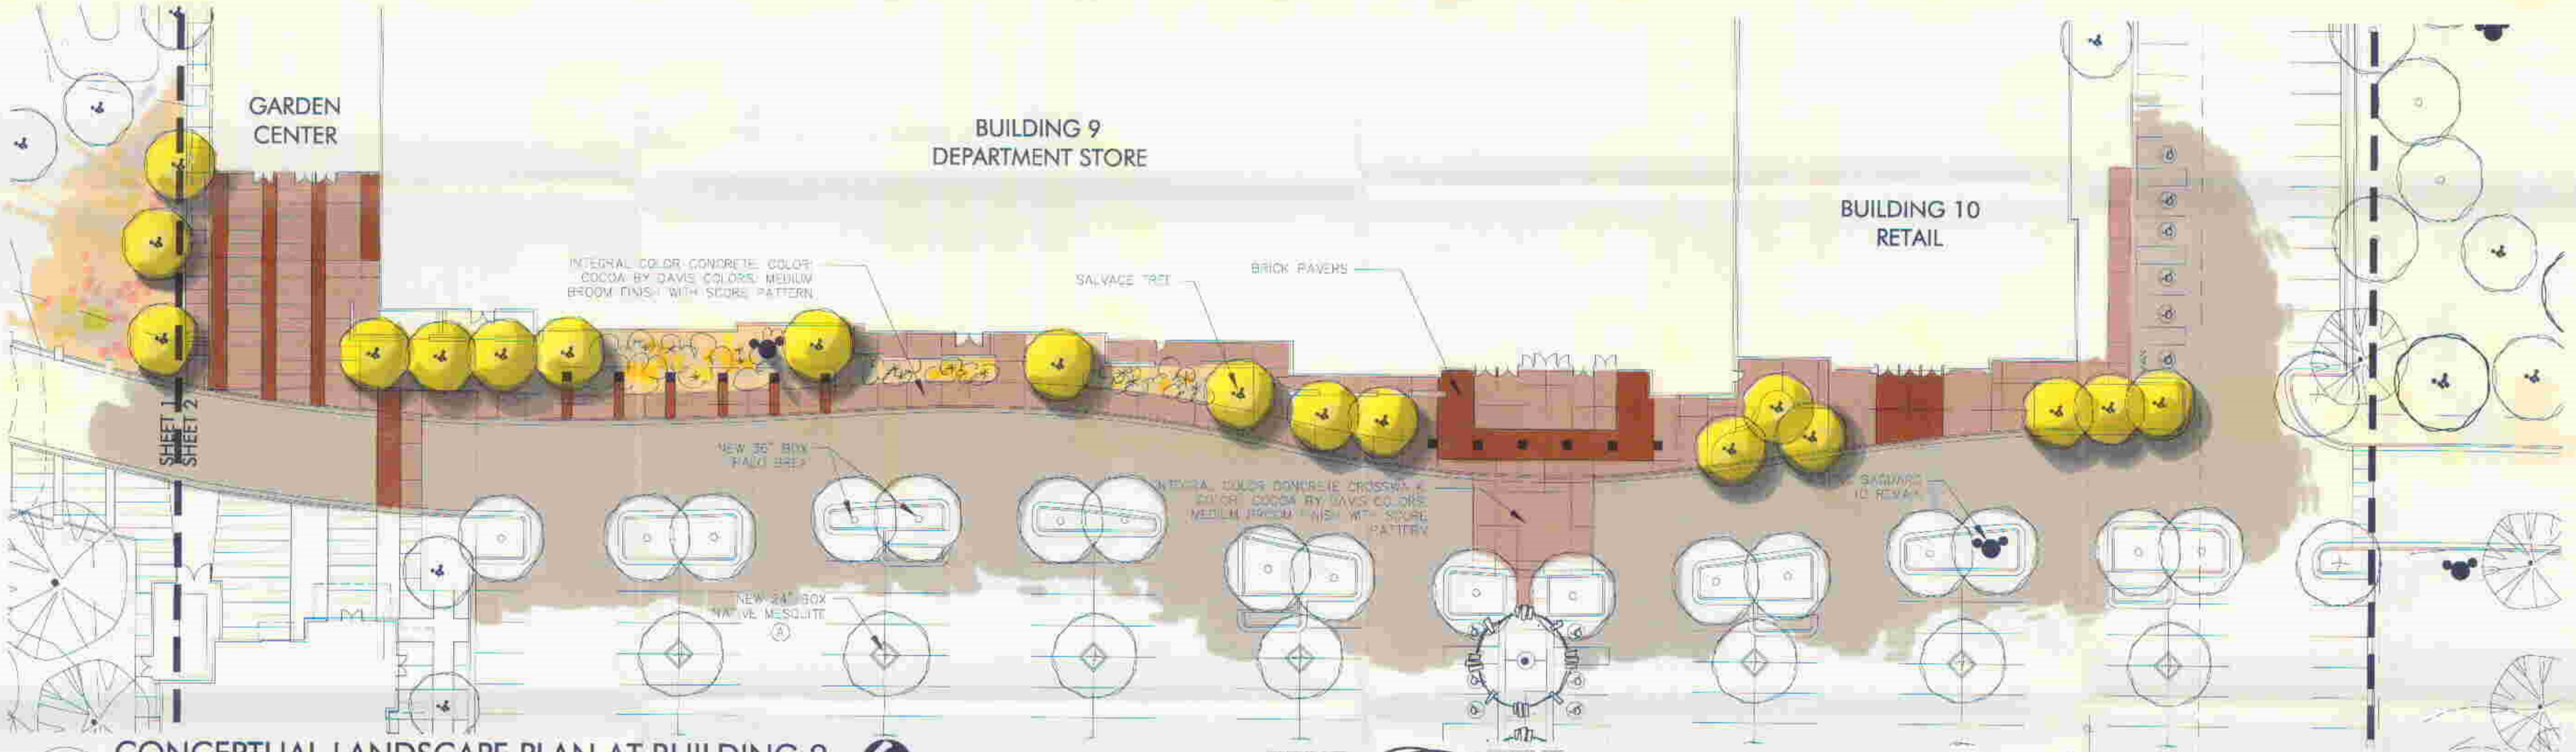

2 CONCEPTUAL LANDSCAPE PLAN AT BUILDING 9
SCALE 1"=20' NORTH

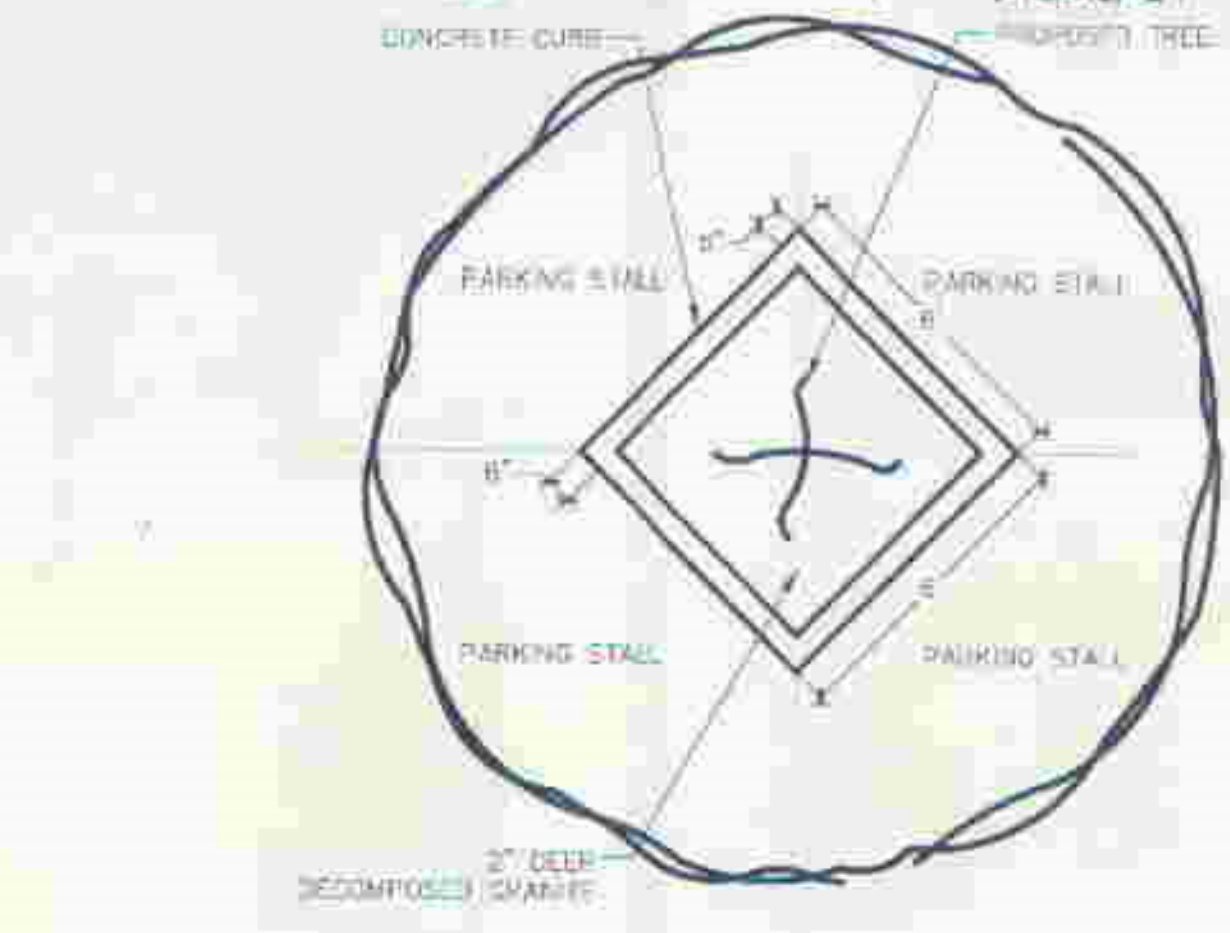

A DETAIL AT PLANTER NO SCALE

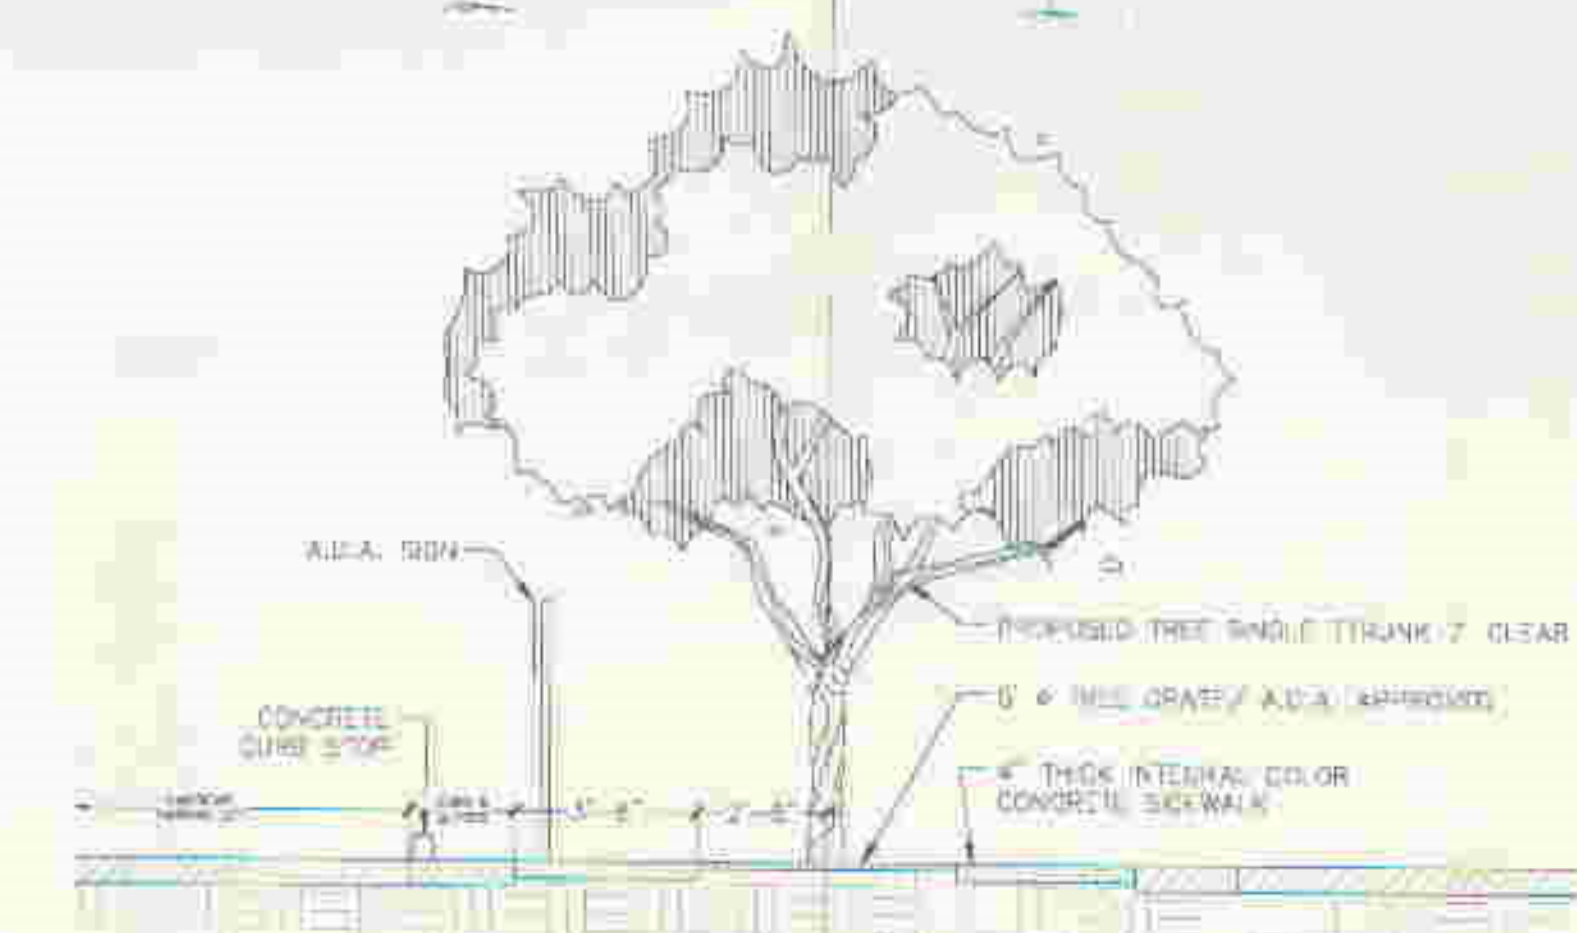

B DETAIL AT TREE GRATE NO SCALE



Revisions

Date: 01-11-2000
© 2000 copyright
e group
landscape architecture
environmental design inc.

817 North Central Avenue
Phoenix, Arizona 85004
602-447-9000
fax 602-442-9001
www.agrarch.com
mail@agrarch.com

THE SUMMIT
AT SCOTTSDALE

NELSEN ARCHITECTS, INC.
SCOTTSDALE, AUSTIN
701 E. CAMELBACK ROAD, SUITE 100, SCOTTSDALE, AZ 85261
PHONE (480) 948-6880 FAX (480) 948-6880

Sheet
LP1.1
Project No: 9902R