



11:24:18 11/25/02 tnorthrop J:\Jobs\2002\5843-SFA\Cadd\DRB\5843C01.dwg

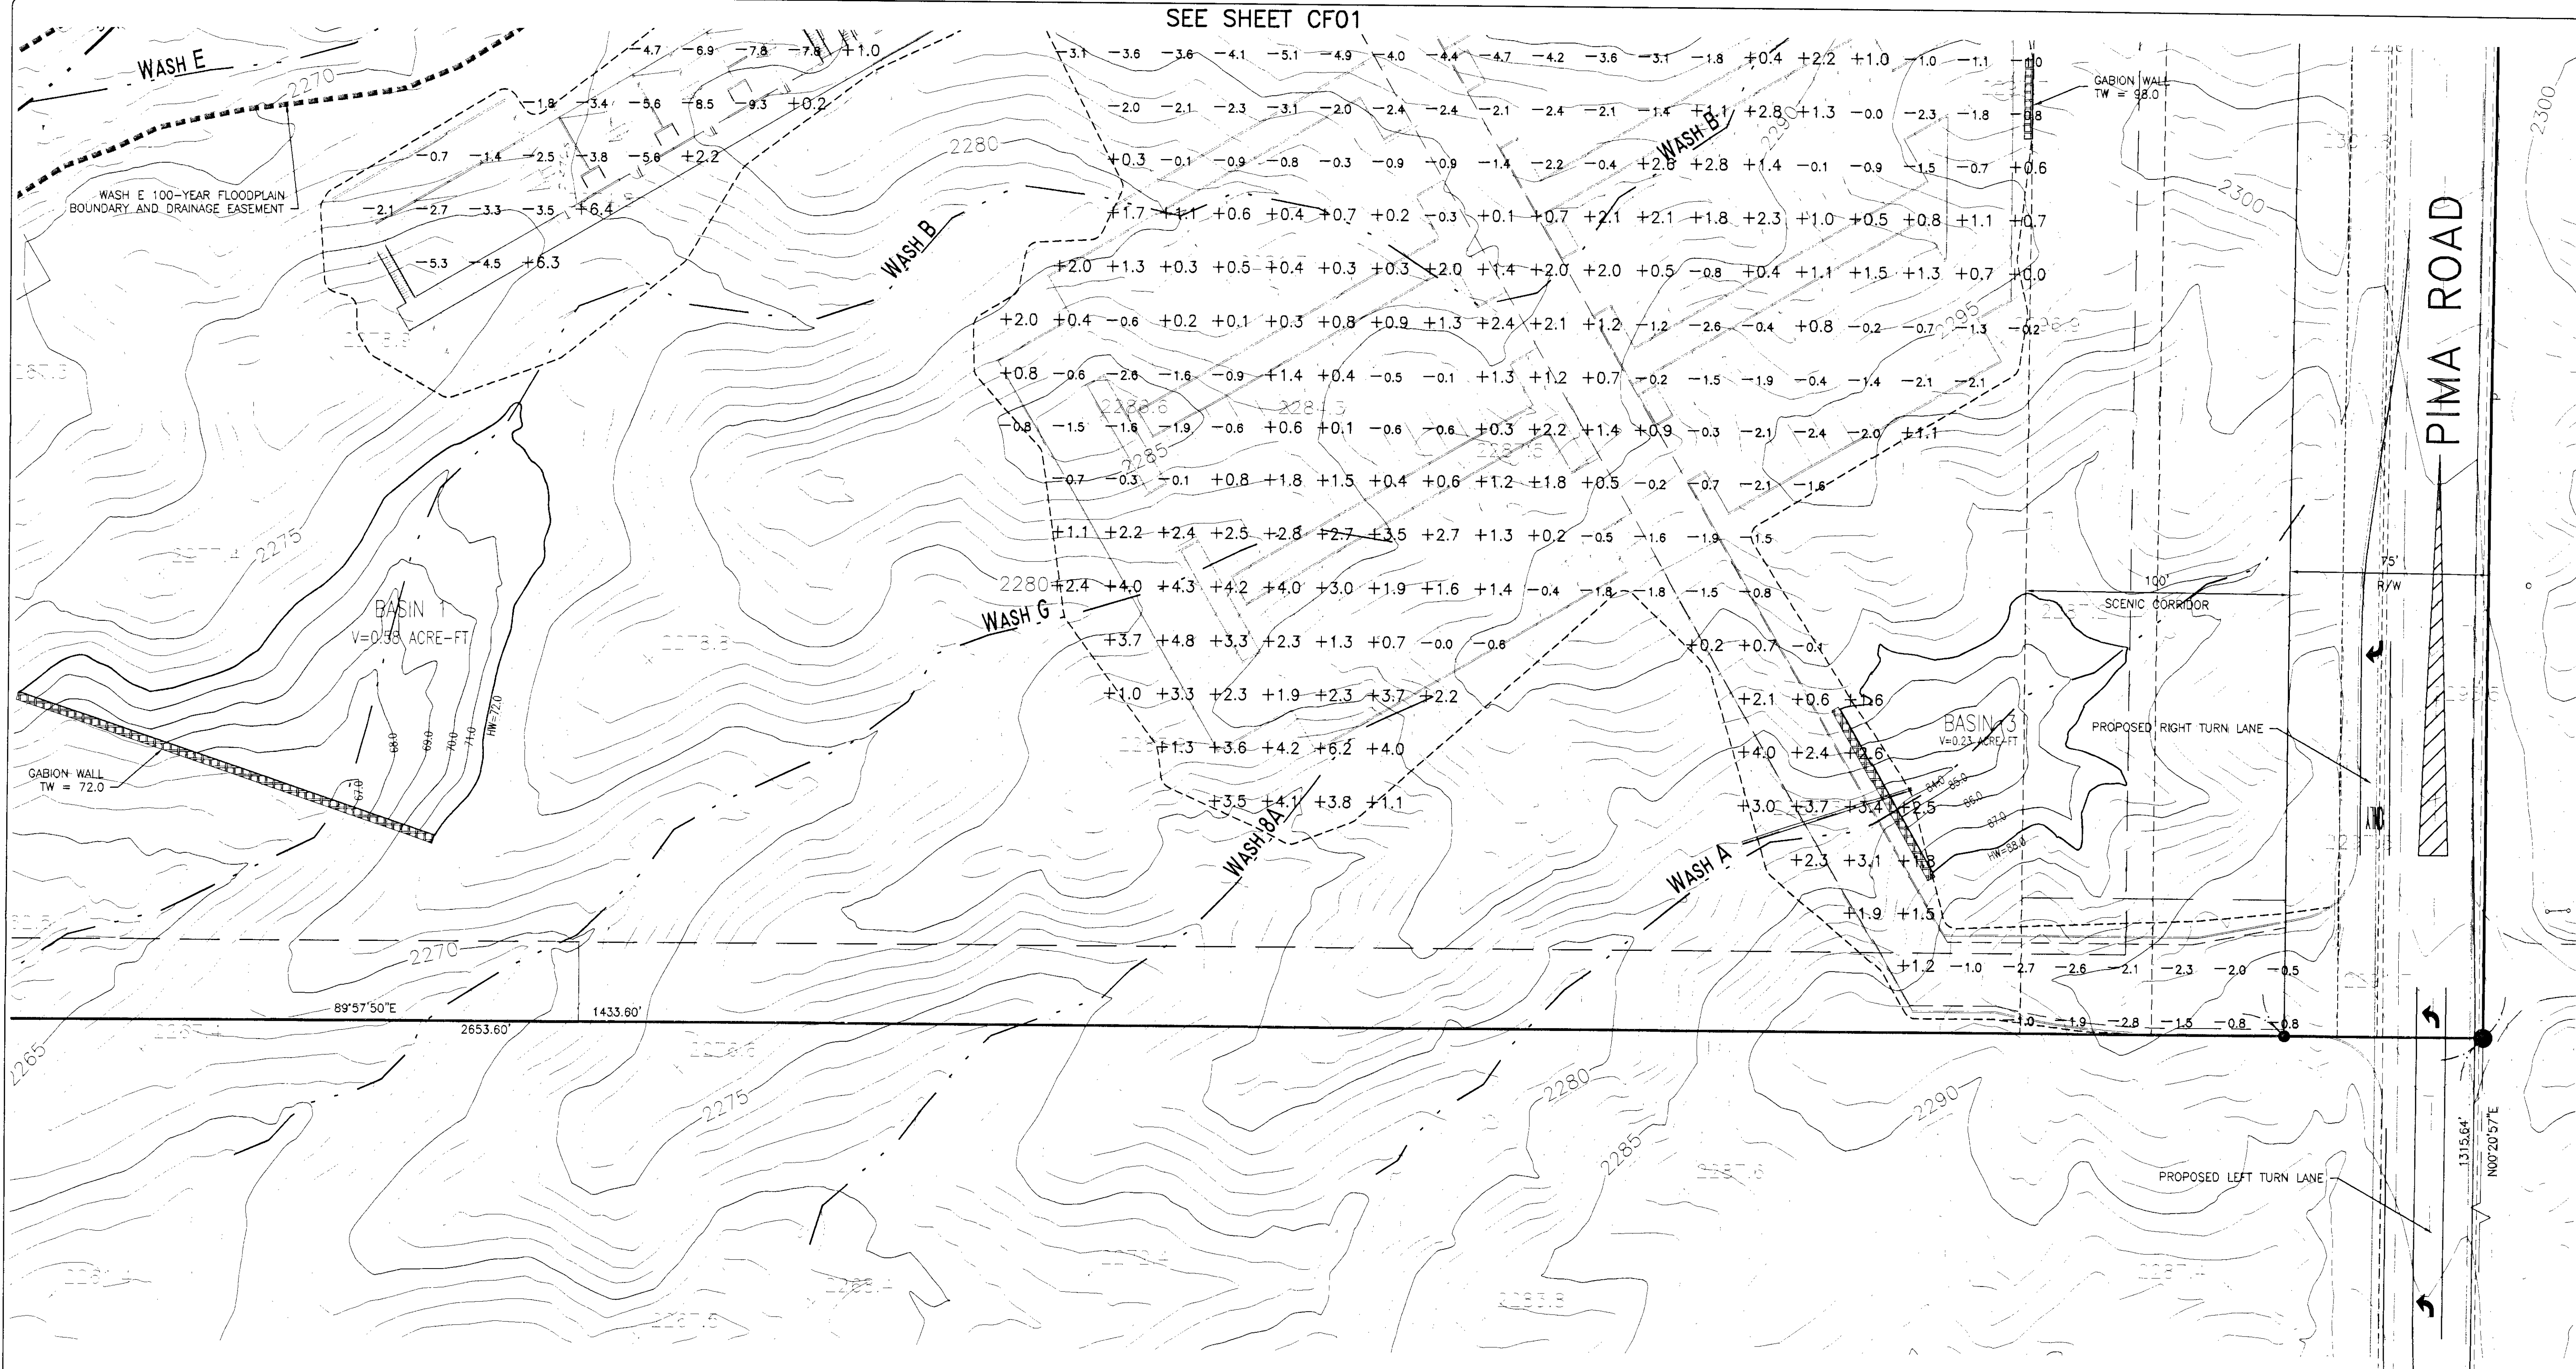

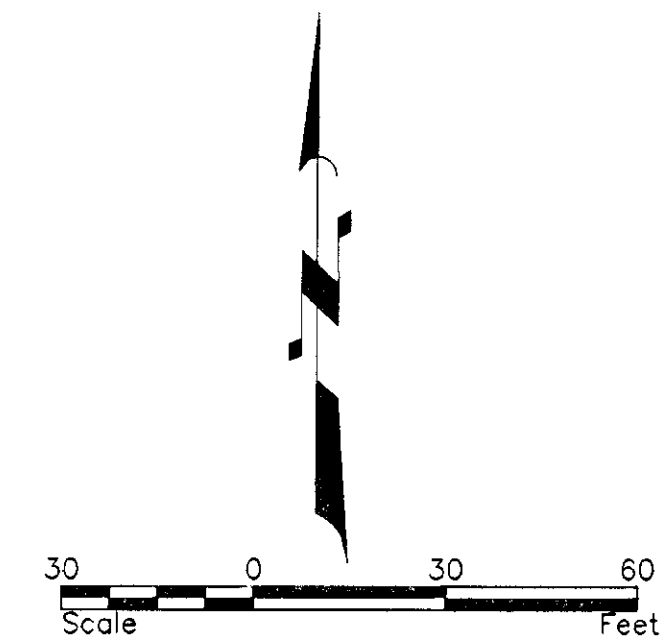

REVISIONS:	
3740 E. SOUTHERN AVE. SUITE 216 MESA, ARIZONA 85206 PHONE (480) 218-8831 FAX (480) 830-4888	
HC Engineering, L.L.C. Civil Engineering • Land Planning • Surveying	
PRELIMINARY CUT & FILL PLAN	PROJECT: DREAM CENTER SOUTH OF THE SWC OF PIMA RD & VIA DONA RD SCOTTSDALE, ARIZONA
	CALL THE HERTING PAVS BEFORE YOU GO 602-263-1100 1-800-STAKE-IT (OUTSIDE MARICOPA COUNTY)
PRELIMINARY NOT FOR CONSTRUCTION OR RECORDING	
JOB 584 FILE 5843C	33-PA-0142 11/26/02 CUTS & FILLS
CFC	SHEET 7 OF
36-DR-2003 05/20/2003	