


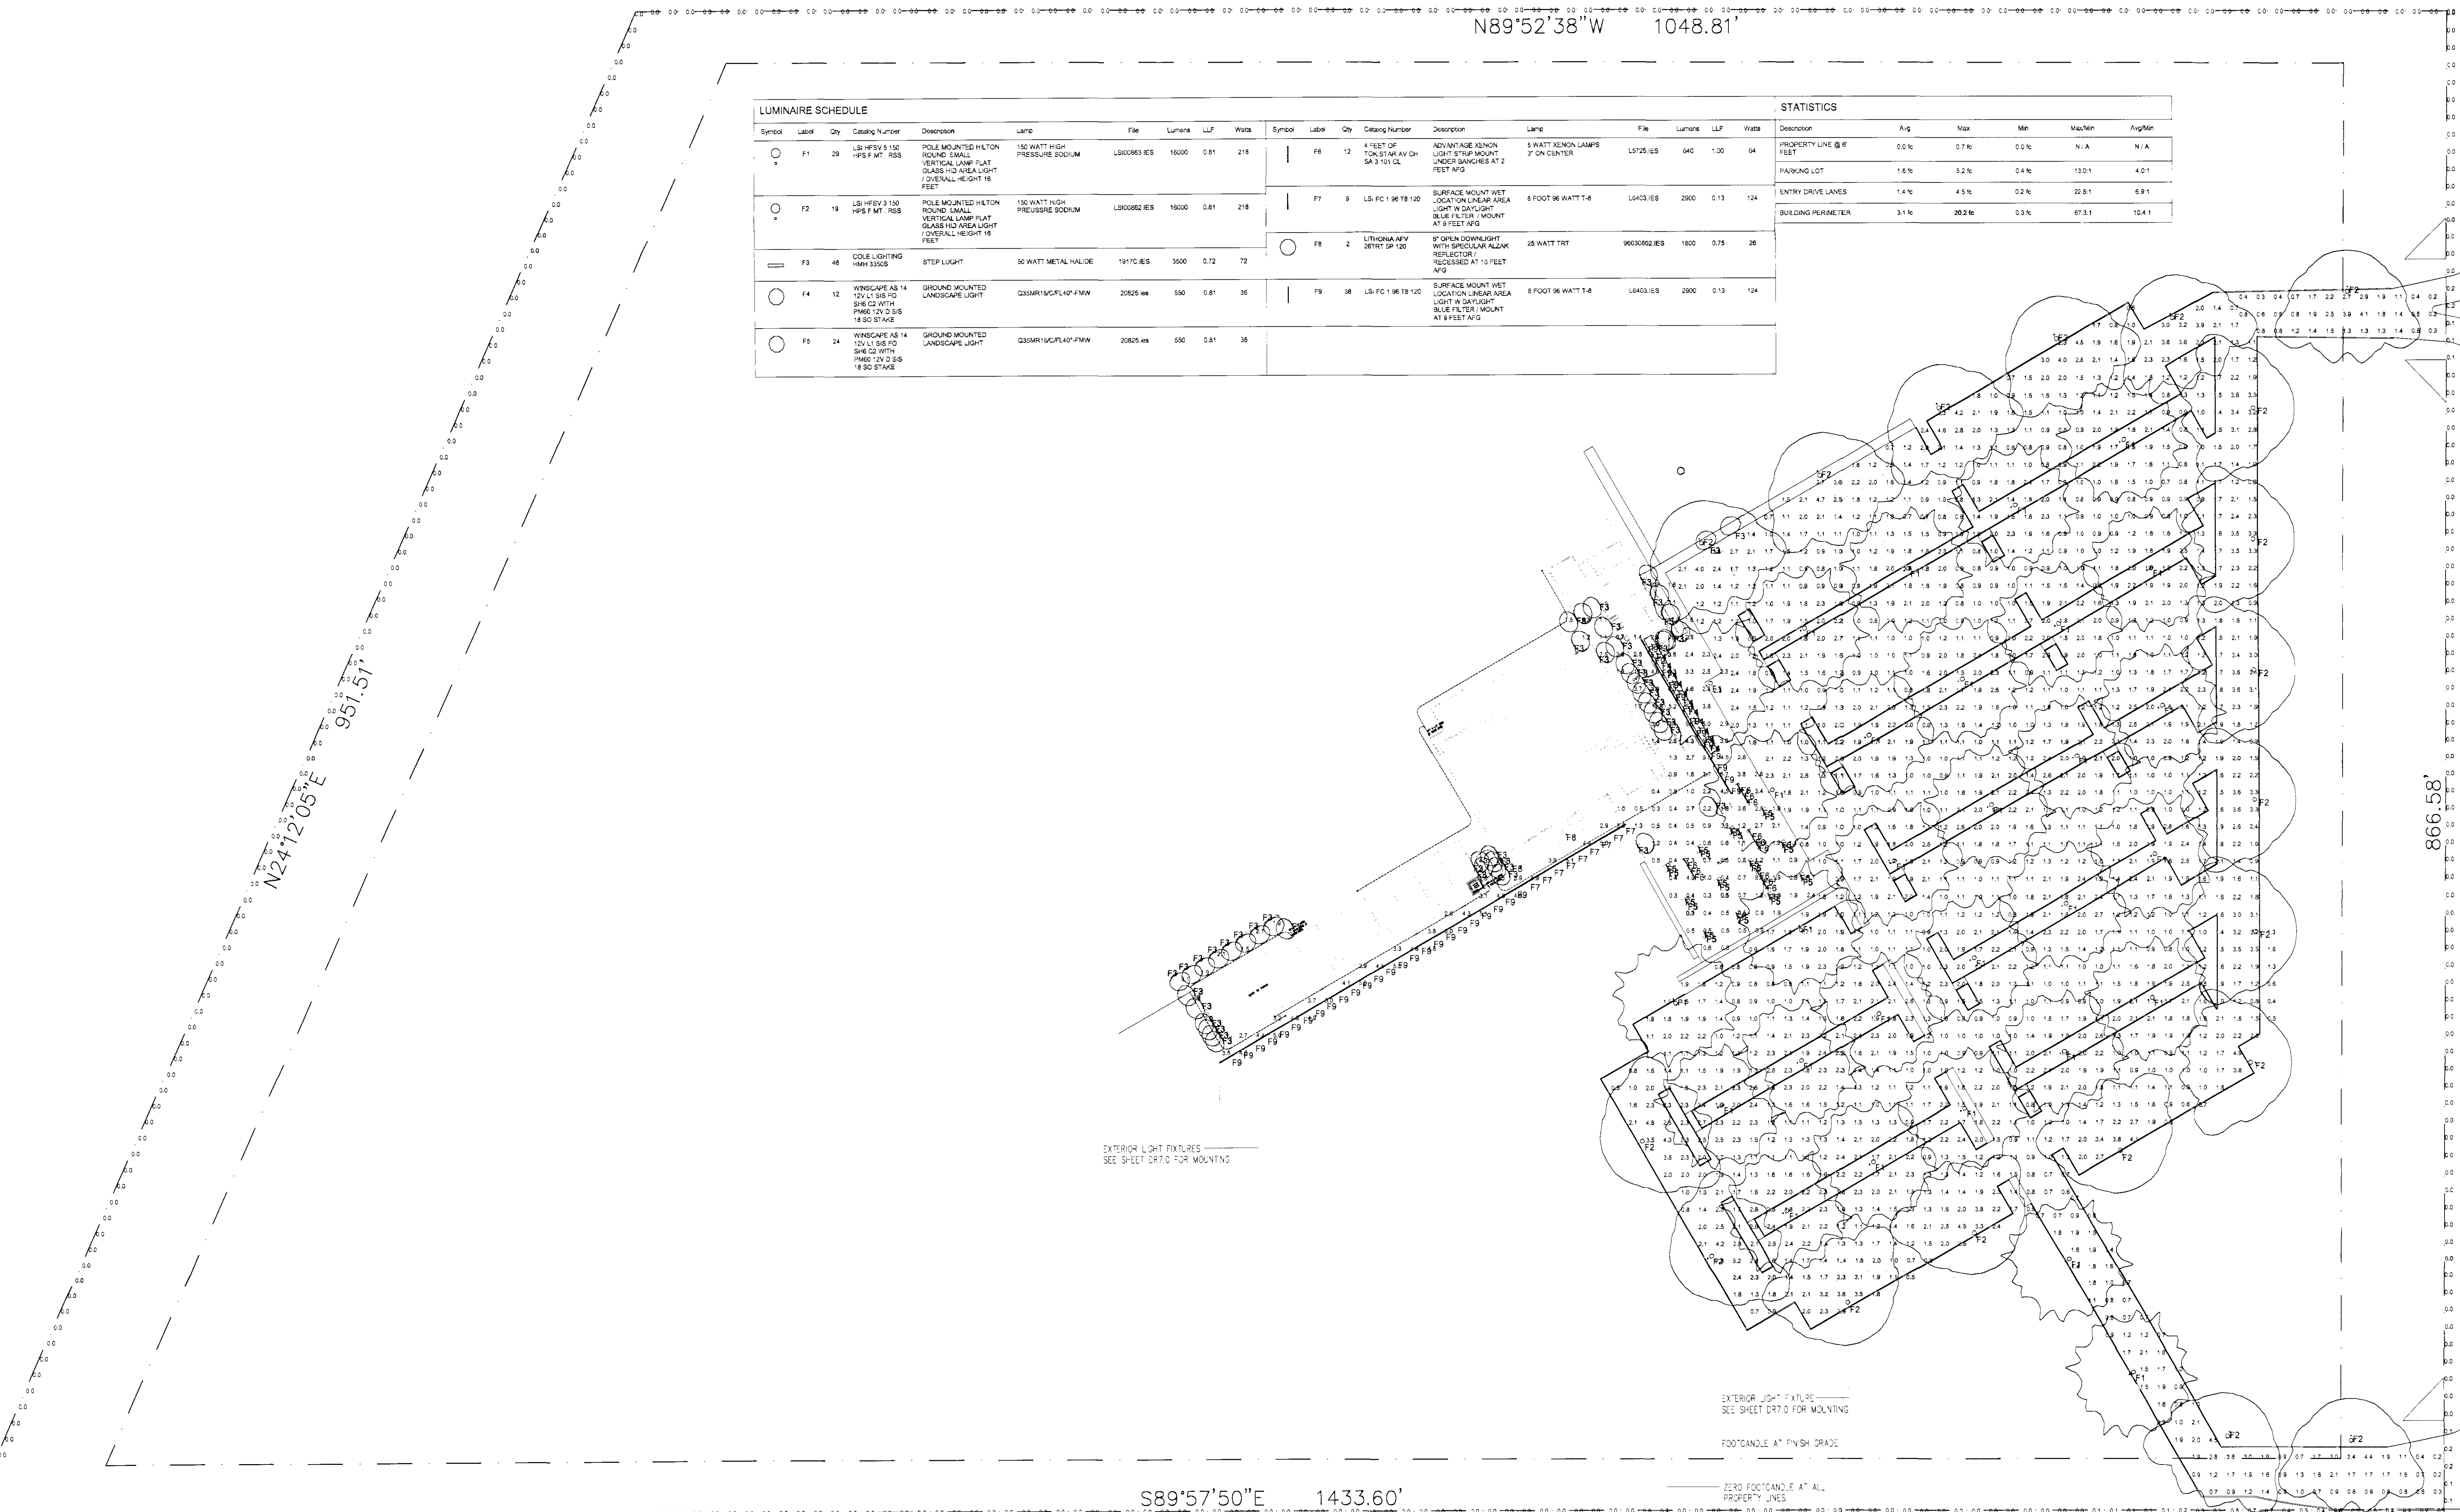

case #88-PA

DR9.2

conceptual light

1"

scottsdale first asse

DREAM CENT

pima road l via
scottsdale, ar



15 m

copyrig

DeBARTOLO archi

4450 north well

num

phoenix, arizon

tel 602.2

fax 602.2

5-15-03

88-PA-2001#2

1 conceptual lighting plan

36-DR-2003
05/20/2003

Lighting

case #88-PA-2001

DR9.2

conceptual lighting plan
1"=40'-0"

scottsdale first assembly

DREAM CENTER

pima road | via dona
scottsdale, arizona



25 november 2002

© copyright 2002
0142

DeBARTOLO architects

4450 north twelfth street
number 268
phoenix, arizona 85014
tel 602.264.6617
fax 602.264.0891

88-PA-01 #2
11/26/02
LIGHTING

36-DR-2003
05/20/2003

