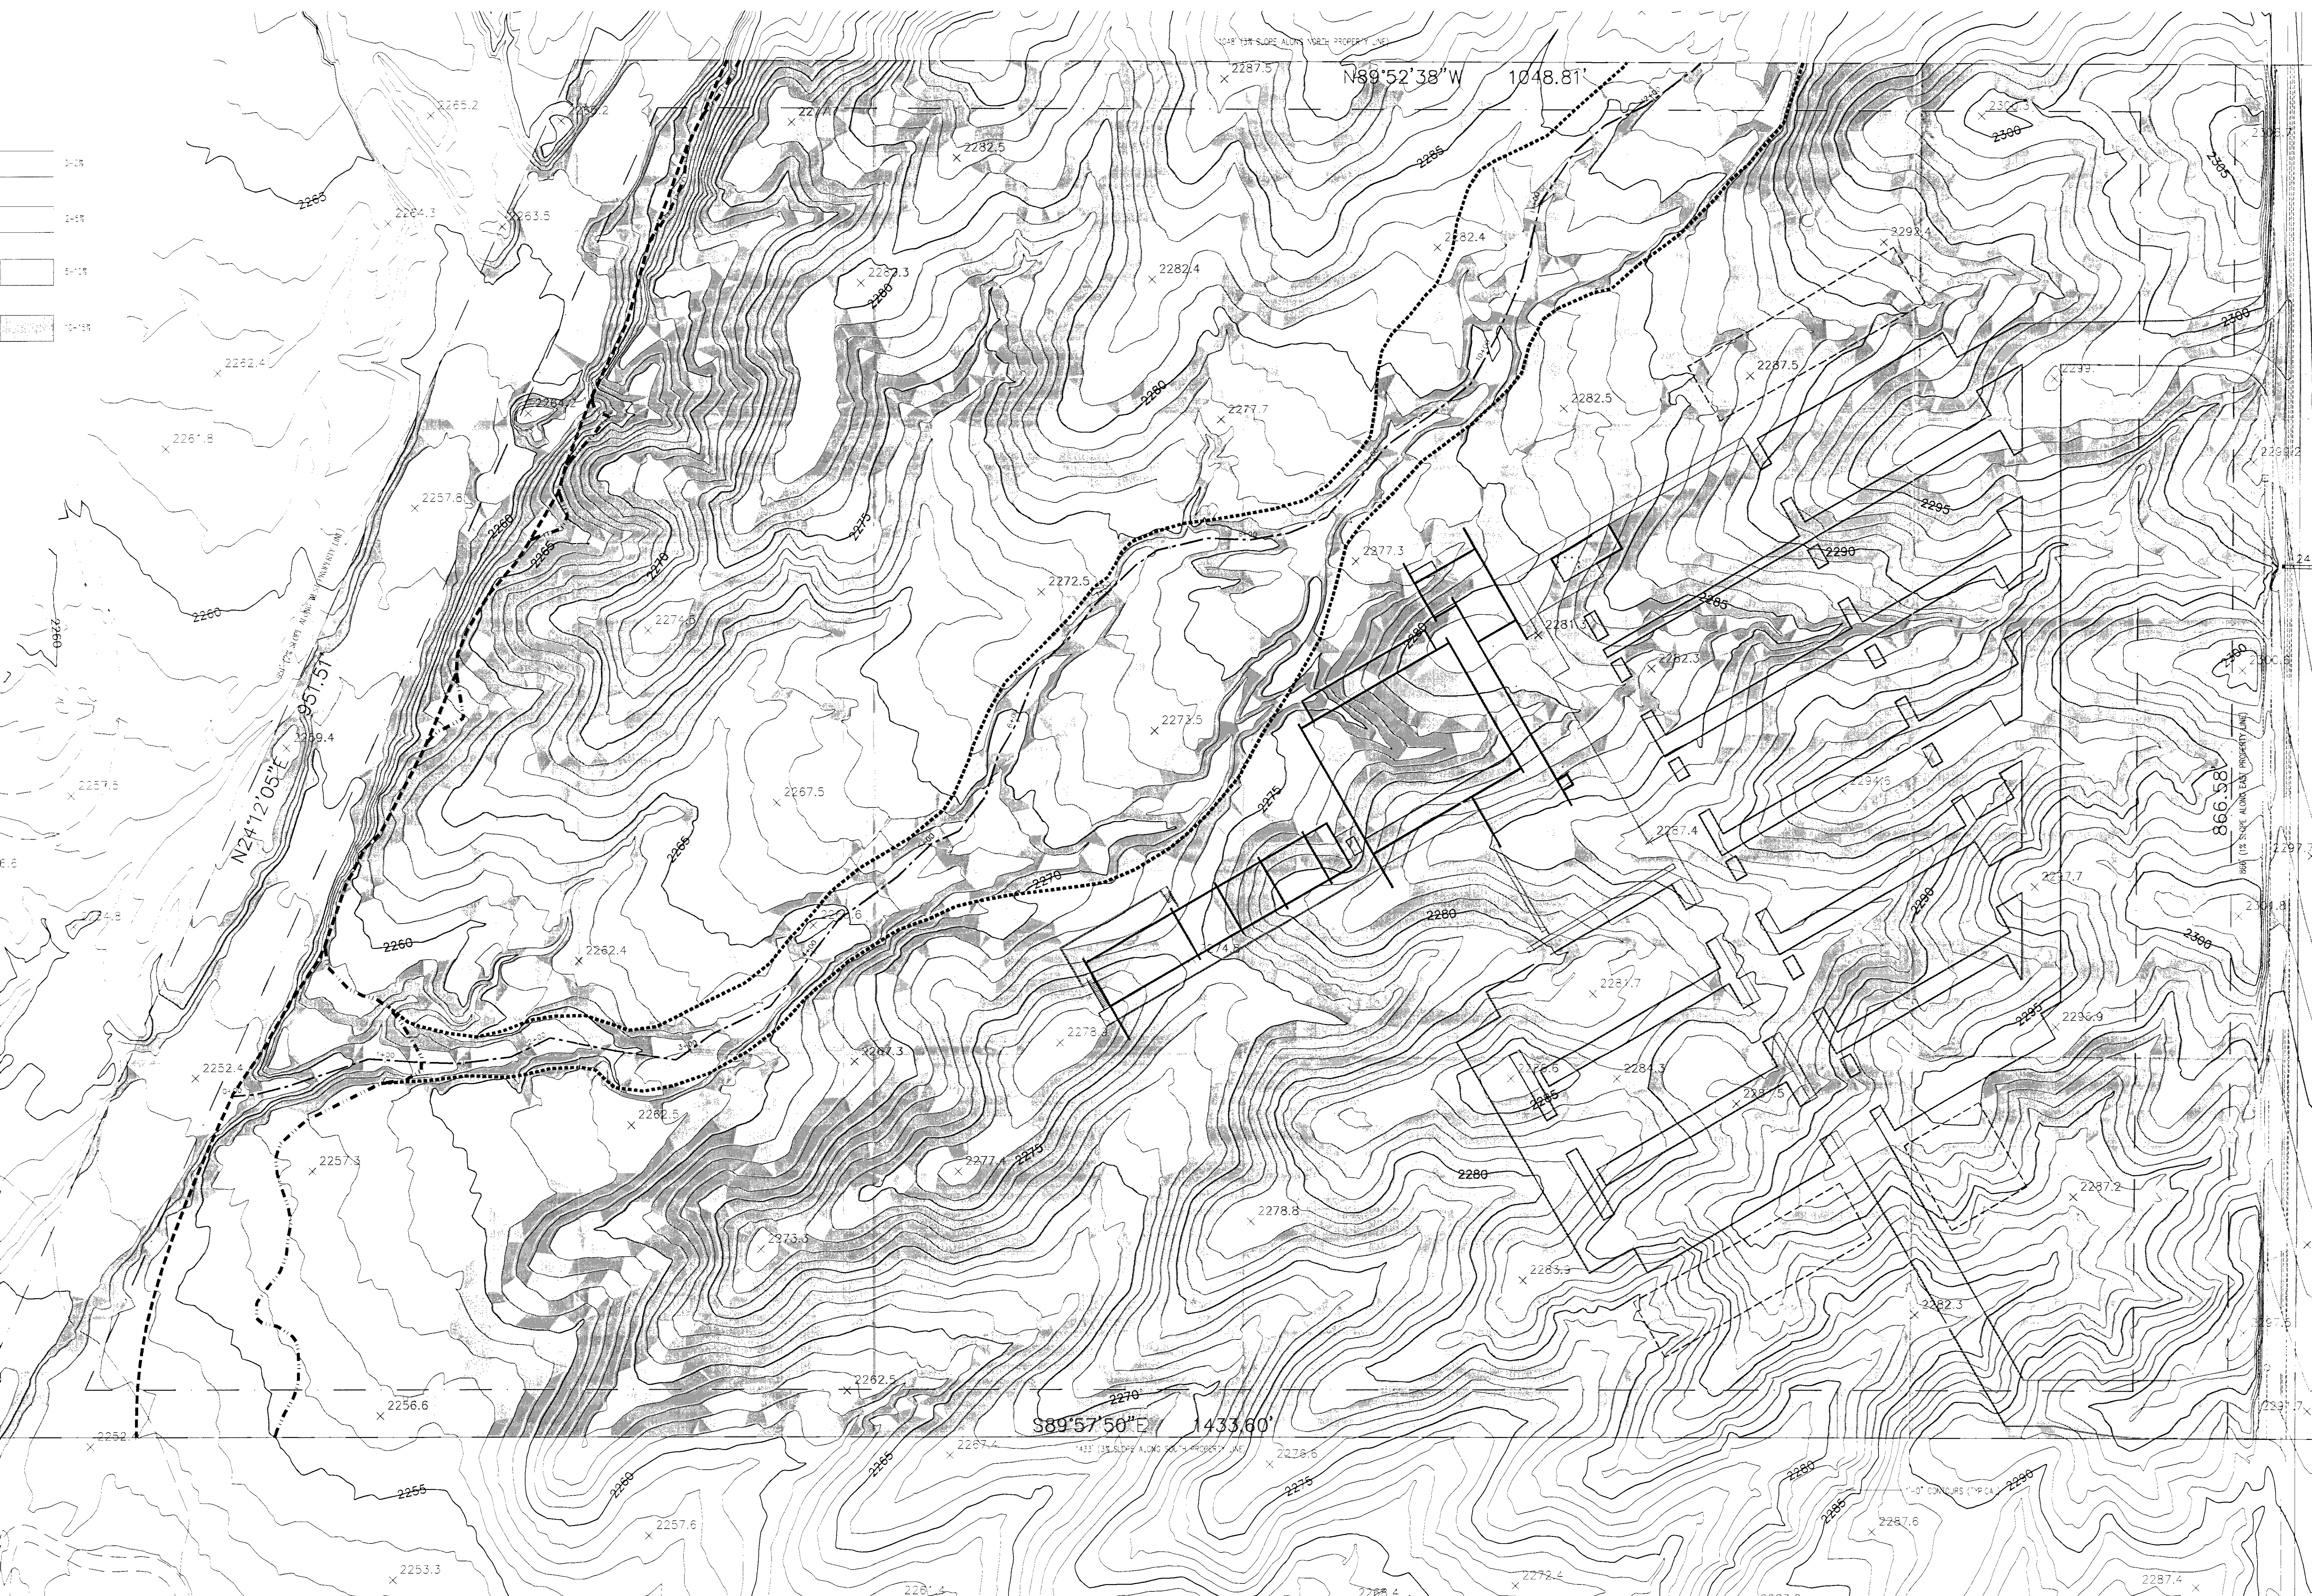


slope analysis/naos calculation

[illegible]

case #88-PA-2

# DR8.

topography  
1°=40'

scottsdale first assemb

## DREAM CENTE


pima road l via de  
scottsdale, ariz

25 june :

© copyright :

DeBARTOLO archite

4450 north twelfth s  
number  
phoenix, arizona 85  
tel 602.264.6  
fax 602.264.1

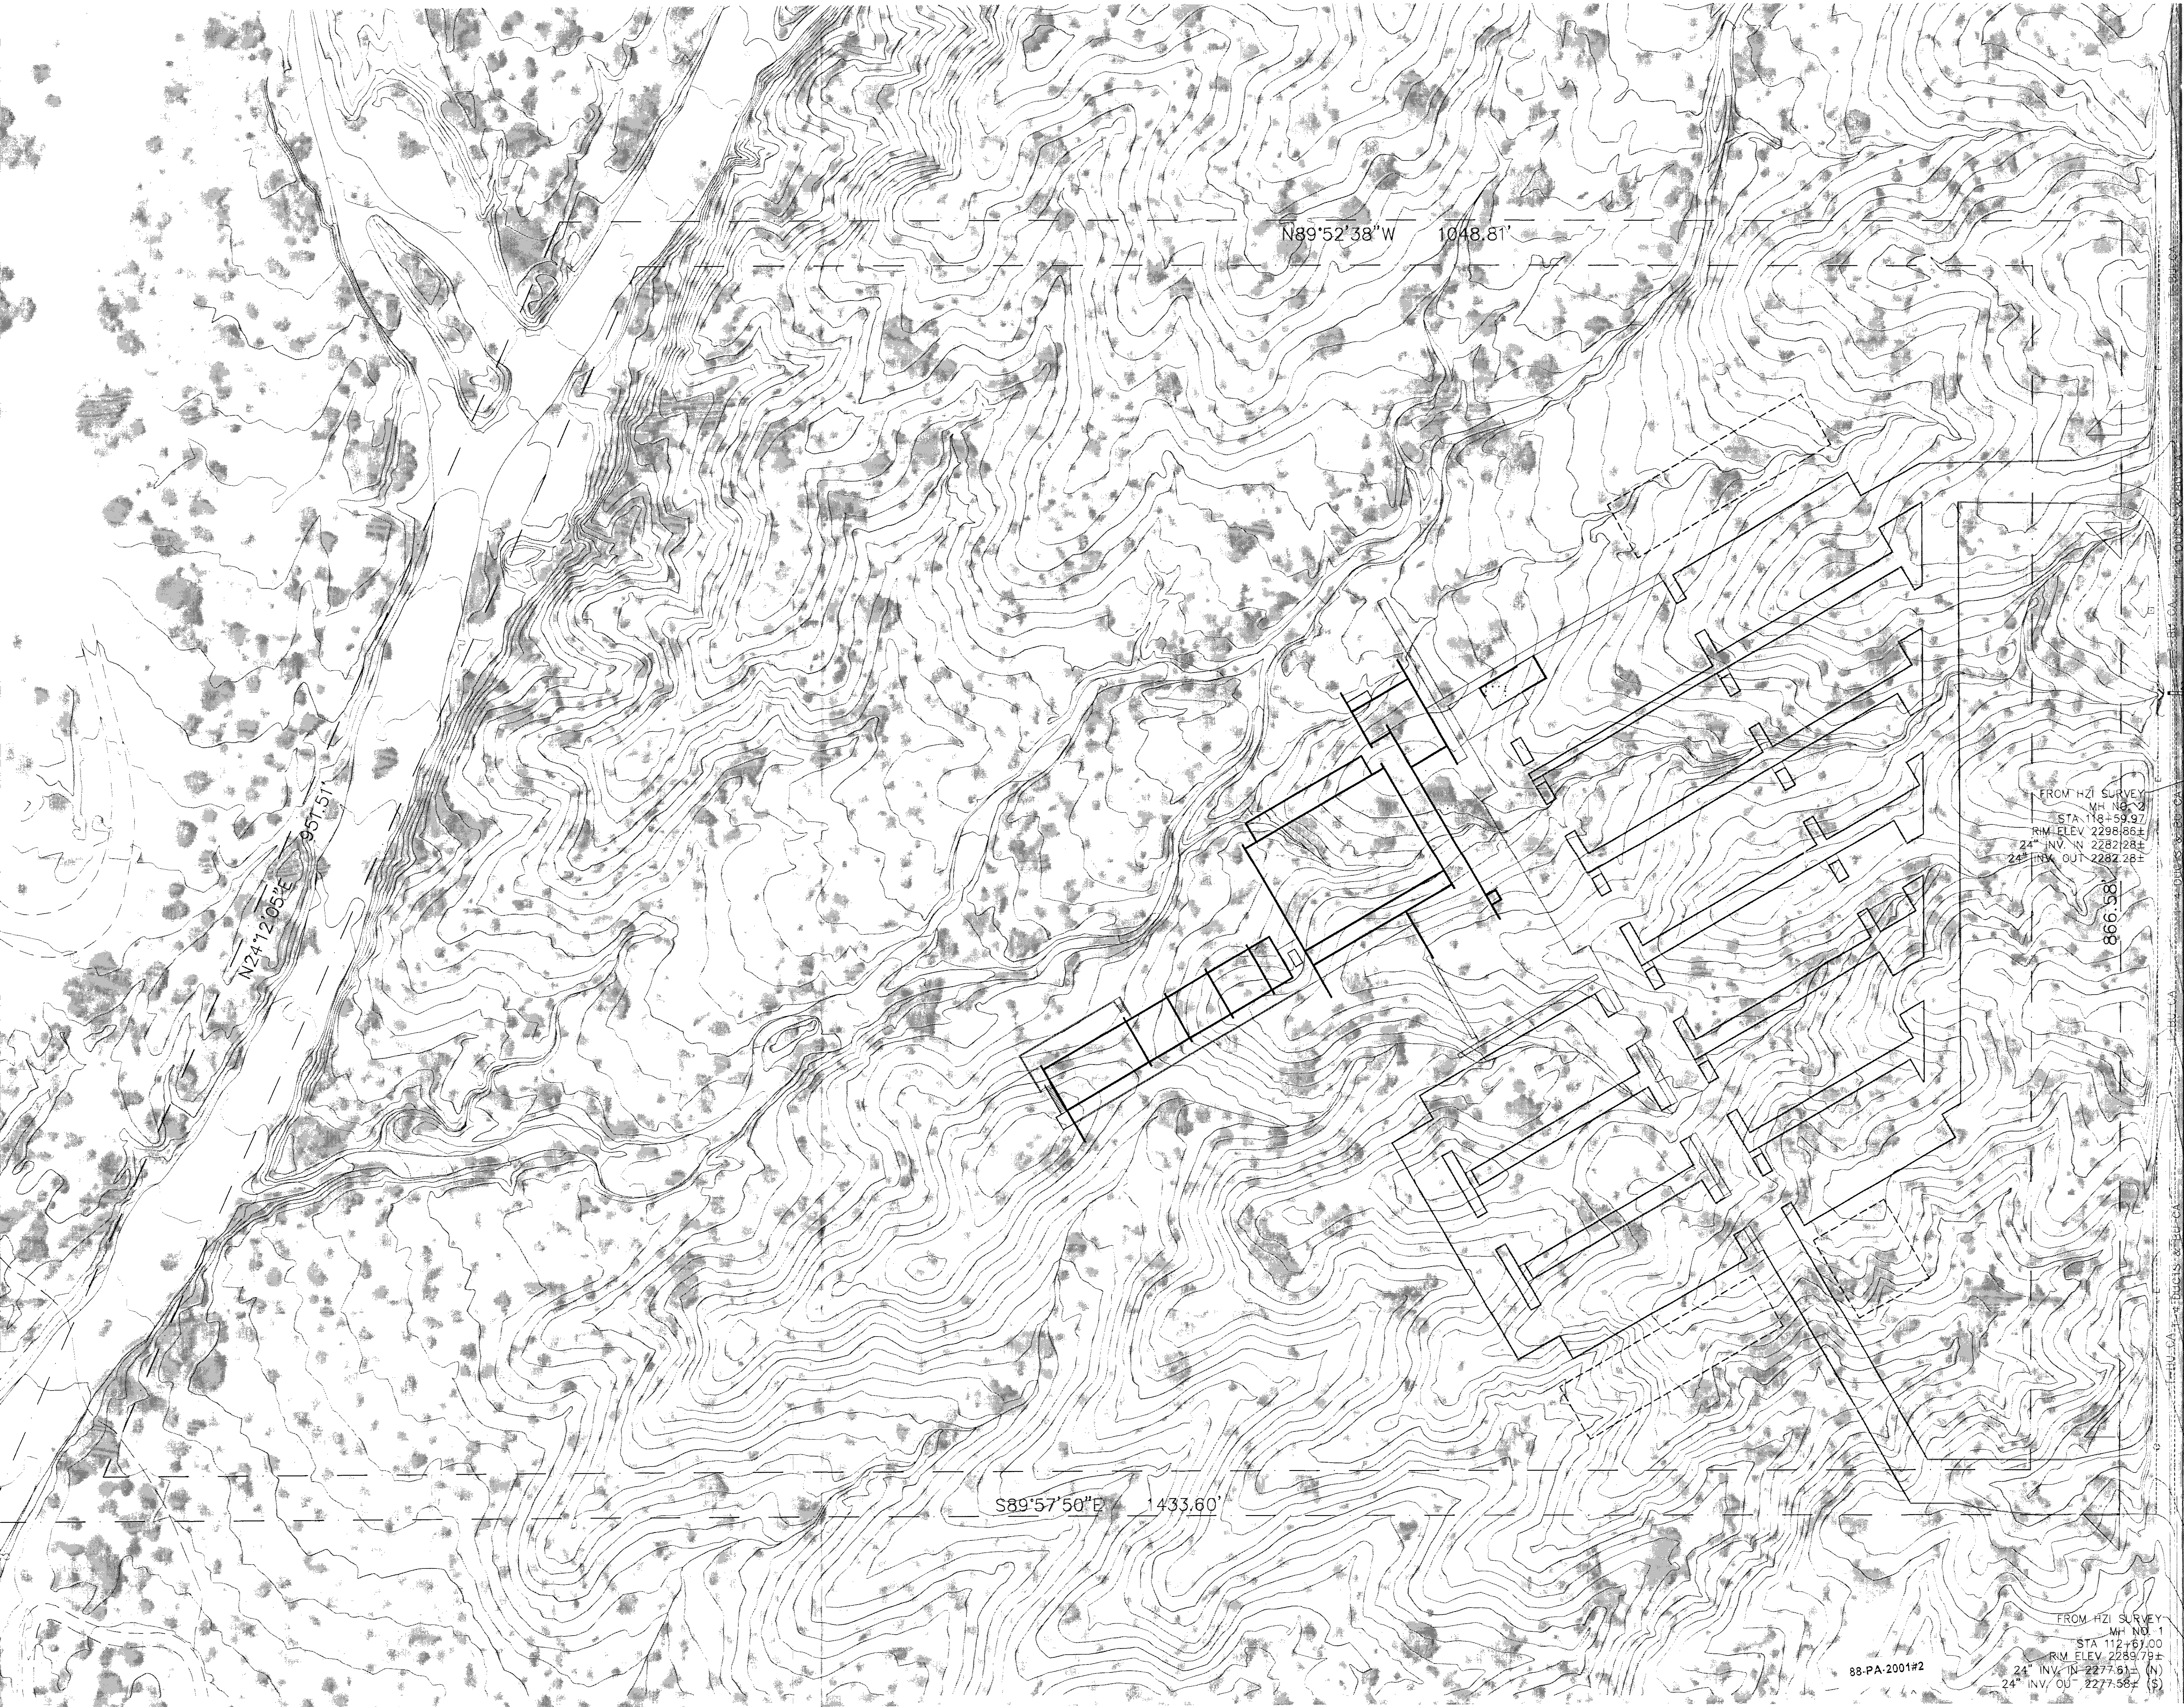

case #88-1

**DR8.**

topography map

scottsdale first assessor's map

**DREAM CENTER**

pima road intersection  
scottsdale, arizona

0 20 40

15  
© copyright

**DeBARTOLO** architects

4450 north highway  
in  
phoenix, arizona  
tel 602.998.1111  
fax 602.998.1112

88-PA-2001#2

FROM HZI SURVEY  
MH NO. 1  
STA 112+67.00  
RM ELEV 2283.79±  
24" INV. IN 2277.61± (N)  
24" INV. OUT 2277.58± (S)