
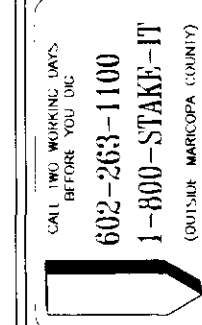


$$\frac{1}{\sqrt{\pi}} \int_{-\infty}^{\infty} f(x) e^{-x^2} dx = \frac{1}{\sqrt{\pi}} \int_{-\infty}^{\infty} f(x) e^{-x^2} dx$$


PROJECT: **DREAM CENTER**
SOUTH OF THE SWC OF PIMA RD & VIA DONA RD
SCOTTSDALE, ARIZONA

1991 1992 1993

MAP OF DEDICATION
36-DR-2003
07/24/2003

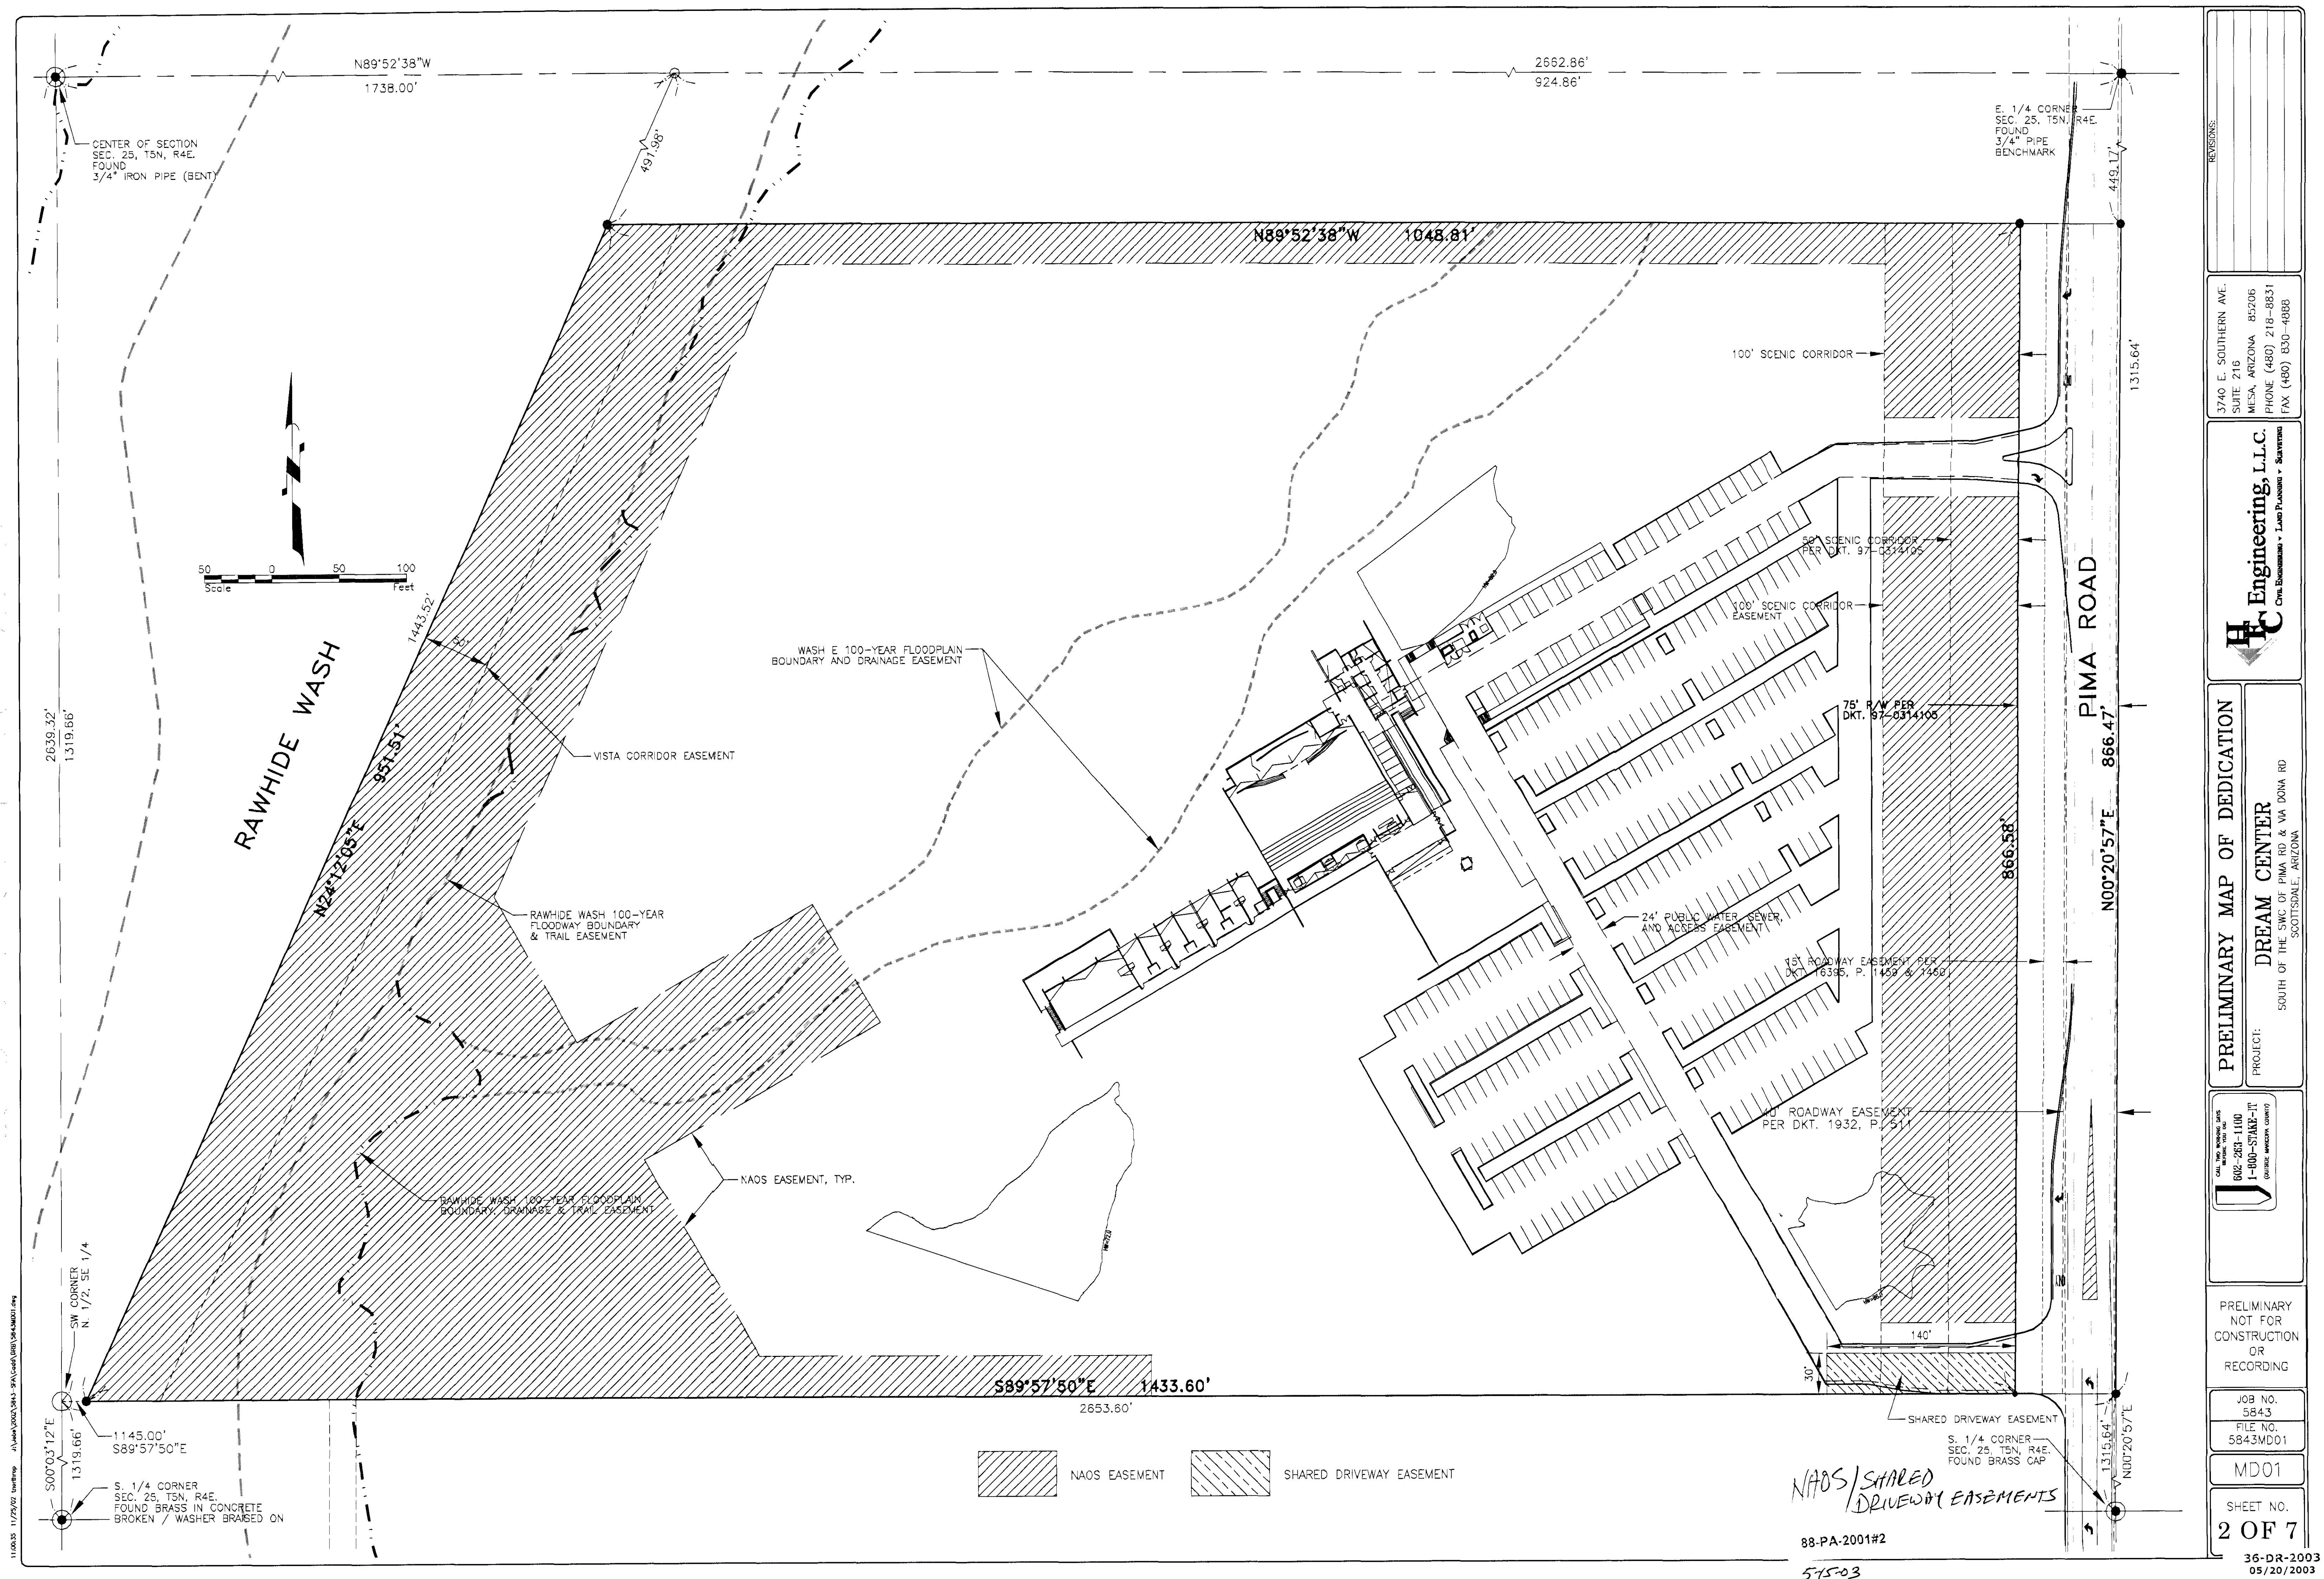

REVISIONS:

3740 E. SOUTHERN AVE.
SUITE 216
MESA, ARIZONA 85206
PHONE (480) 218-8831
FAX (480) 830-4888

HFC Engineering, L.L.C.
CIVIL ENGINEERING • LAND PLANNING • SURVEYING

PRELIMINARY MAP OF DEDICATION

PROJECT: **DREAM CENTER**
SOUTH OF THE SWC OF PIMA RD & VIA DONA RD
SCOTTSDALE, ARIZONA

CALL TWO WORKING DAYS
BEFORE YOU DIE
602-263-1100
1-800-STAKE-IT
(OUTSIDE MARICOPA COUNTY)

PRELIMINARY
NOT FOR
CONSTRUCTION
OR
RECORDING


JOB NO. 5843
FILE NO. 5843MD01

MD01

SHEET NO.
2 OF 7

36-DR-2003
05/20/2003

5843 SCOTTSDALE FIRST ASSEMBLY

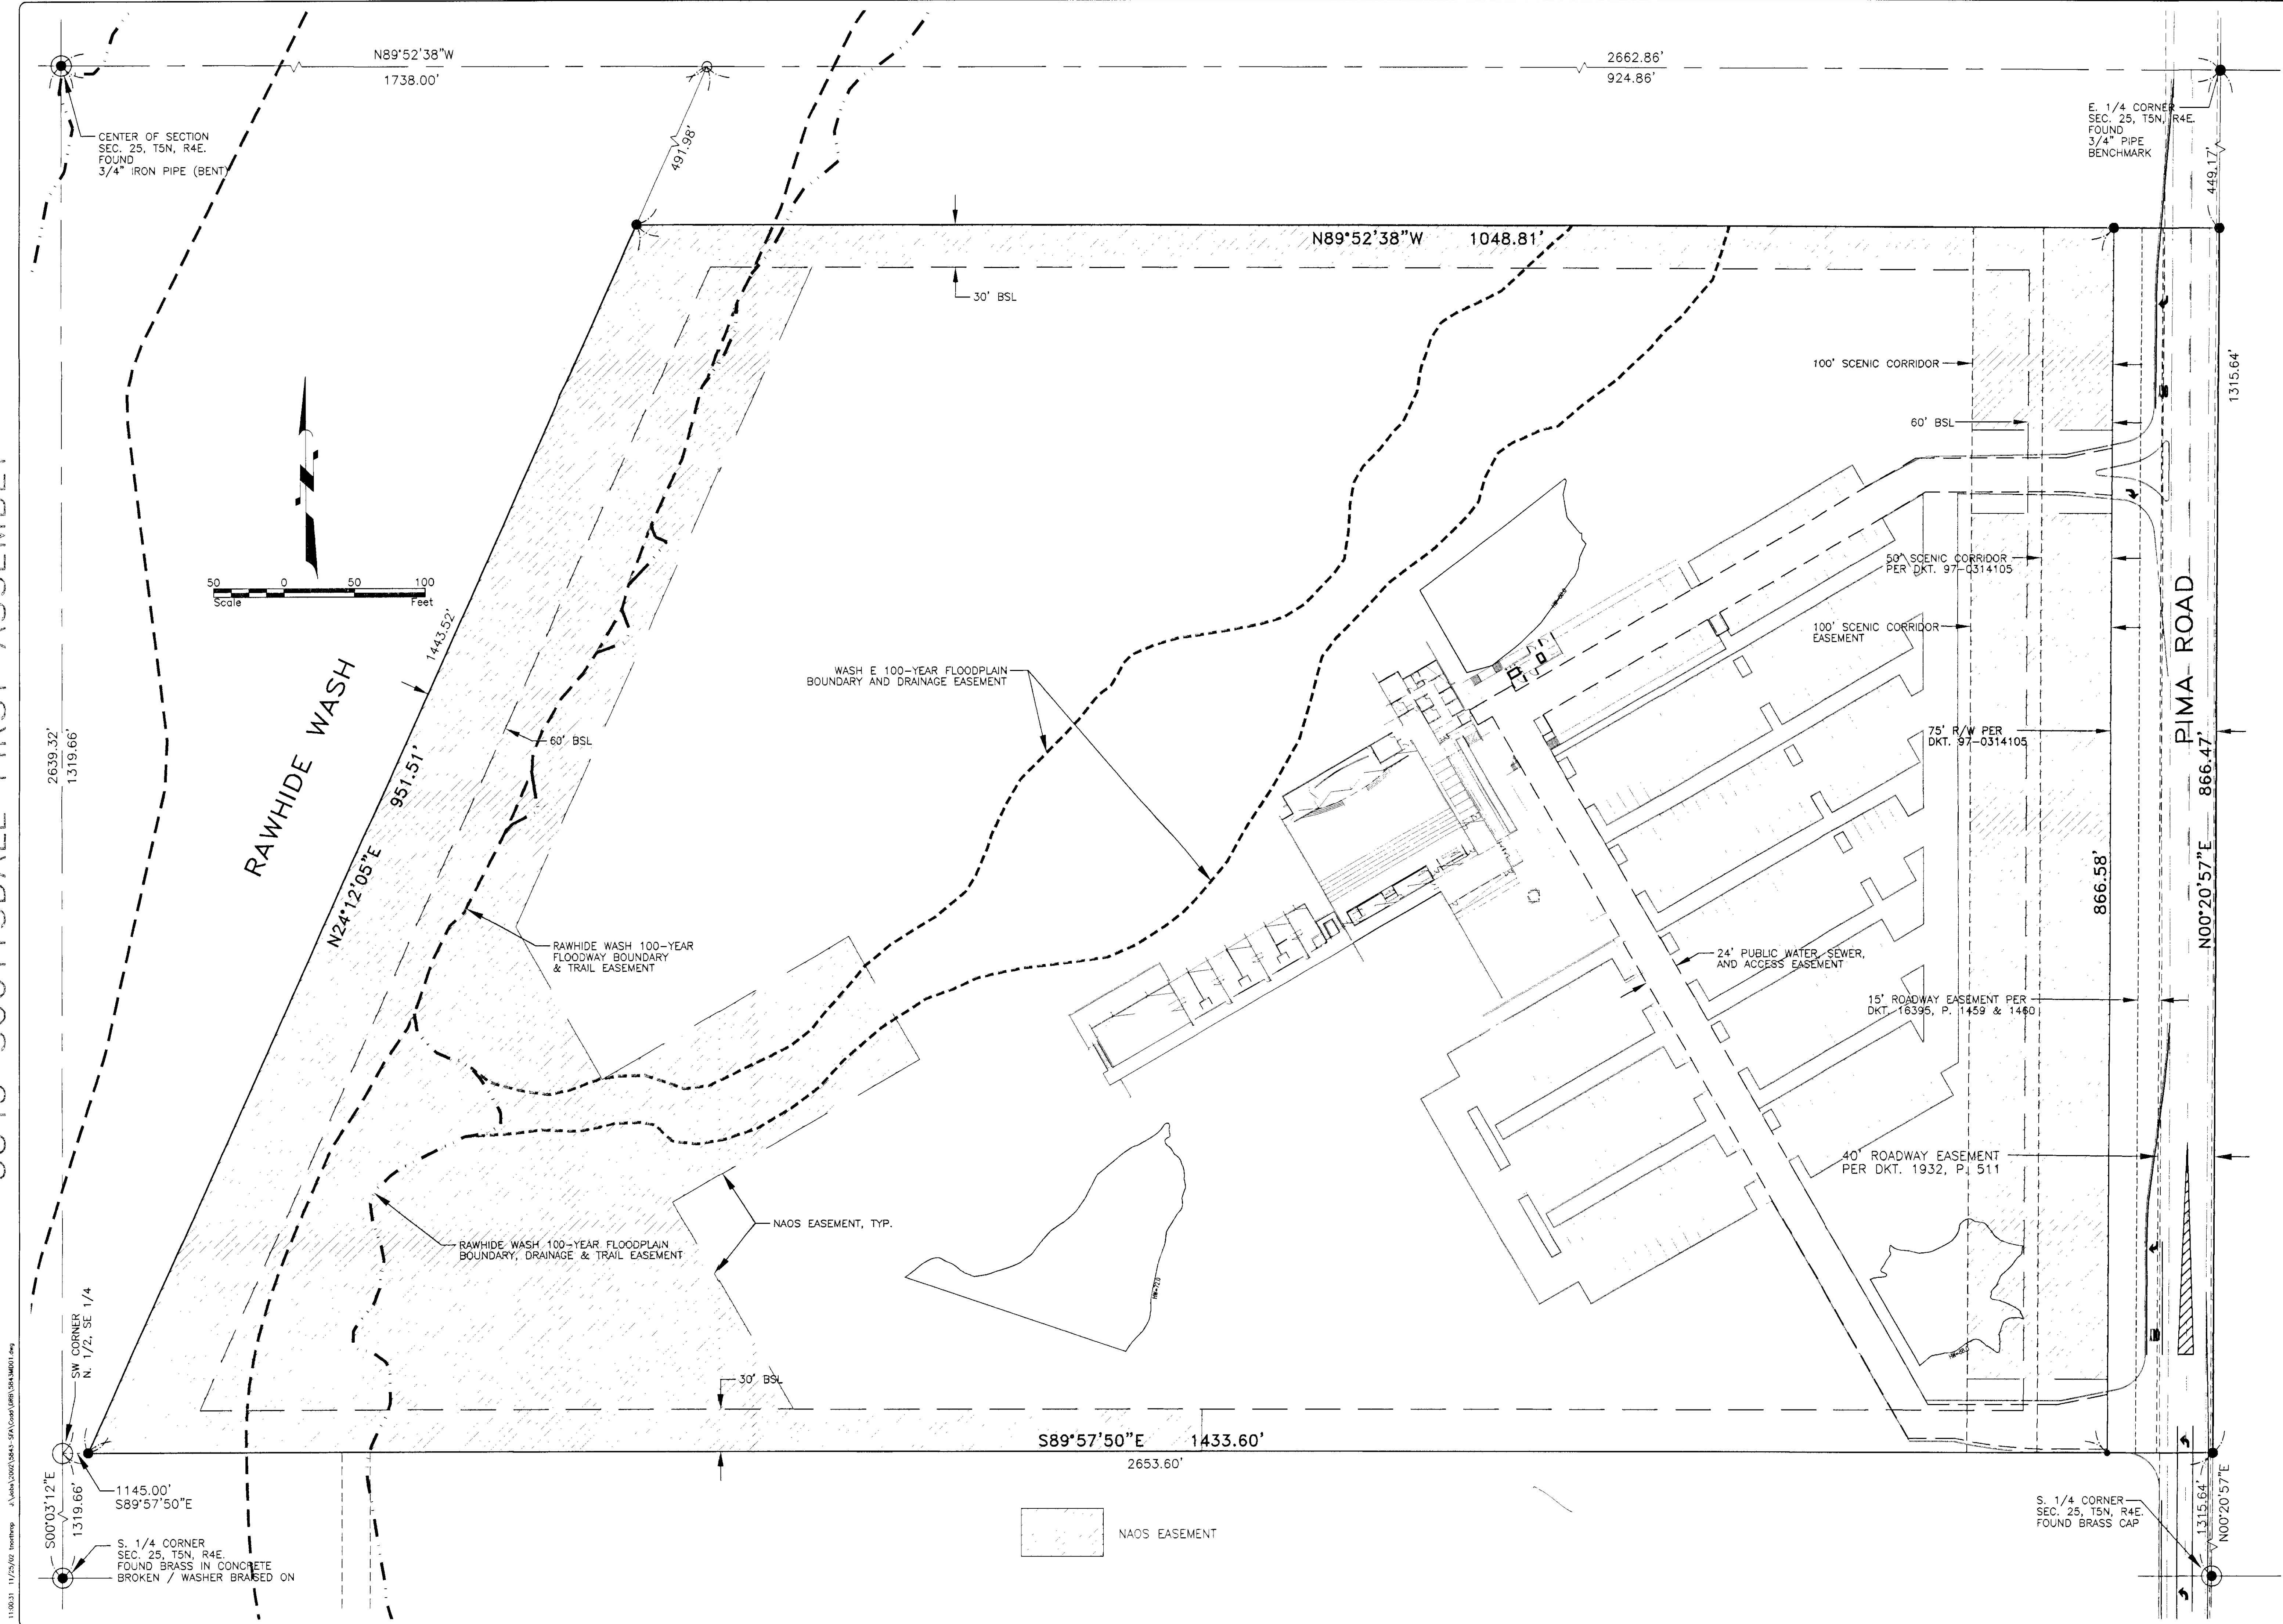

REVISIONS	
3740 E. SOUTHERN AVE. SUITE 216 MESA, ARIZONA 85206 PHONE (480) 218-8831 FAX (480) 830-4888	
Engineering, L.L.C. Civil Engineers • Land Planners • Surveyors	
PRELIMINARY MAP OF DEDICATION	
PROJECT: DREAM CENTER SOUTH OF THE SWC OF PIMA RD & VIA DONA RD SCOTTSDALE, ARIZONA	
CALL THE WRITING DAYS 002-583-1100 1-800-STATE-IT (OUTSIDE ARIZONA COUNTY)	
PRELIMINARY NOT FOR CONSTRUCTION OR RECORD	
JOB NO. 5843	36-PA-01 #2
FILE NO. 5843MD	11/26/02 MOD
MDO	
SHEET NO. 2 OF 7 36-DR-2003 05/20/2003	