

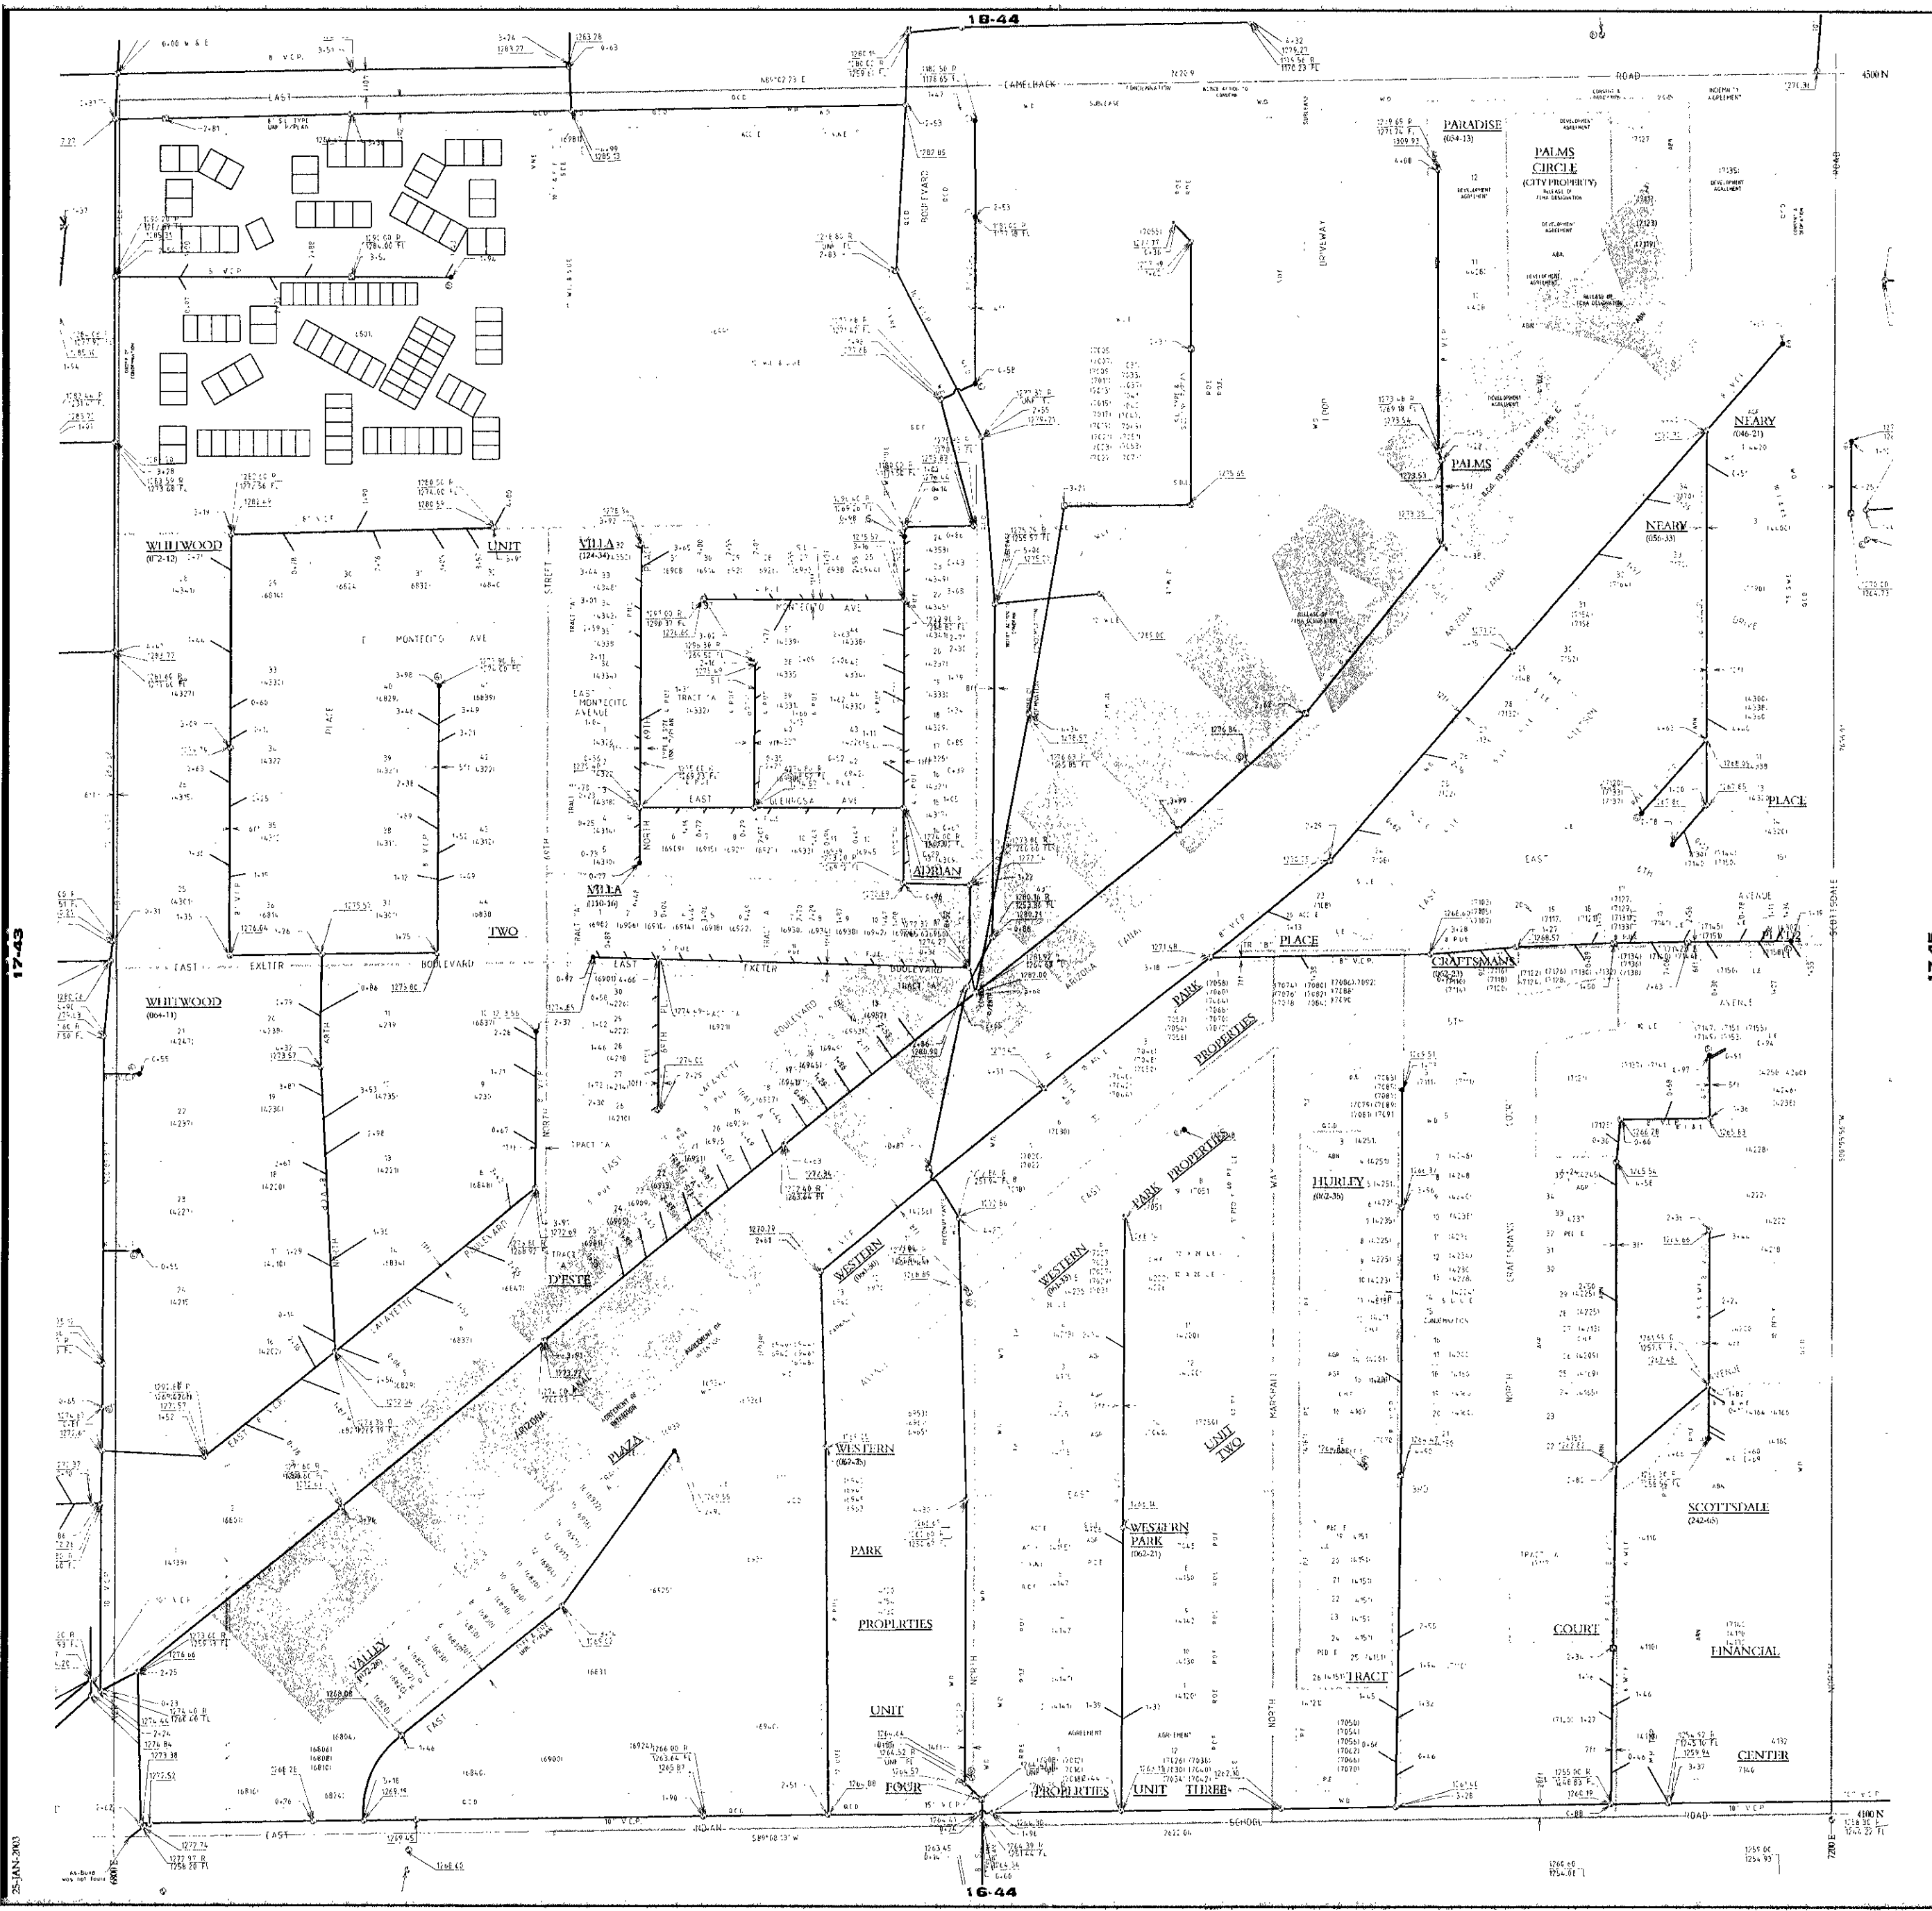


NOT TO SCALE
 THE CITY OF SCOTTSDALE
 THIS DOCUMENT IS PROVIDED FOR GENERAL INFORMATION PURPOSES ONLY. THE CITY OF SCOTTSDALE
 DOES NOT WARRANT THE ACCURACY OF THE INFORMATION CONTAINED HEREIN. FOR ANY SPECIFIC
 PURPOSES, PLEASE CONTACT THE SCOTTSDALE RECORDS DEPARTMENT AT (480) 312-2356.

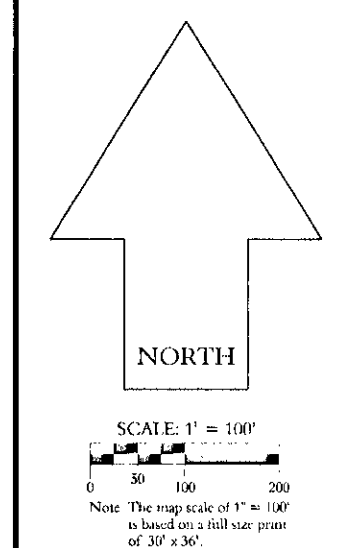

GENERAL NOTES:
 • THIS IS A COMPUTER GENERATED DRAWING. FOR ANY
 REVISIONS, PLEASE CONTACT THE SCOTTSDALE RECORDS
 DEPARTMENT AT (480) 312-2356.
 • THE SECTION LINE BEARING AND DISTANCES ARE BASED
 ON THE CITY OF SCOTTSDALE GPS SURVEY OF SETBACKS
 1991. BEARINGS ARE IN DEGREES. DISTANCES ARE
 PLATTED TO DECIMALS. WHERE NO CORNER WAS FOUND, THE
 DIMENSIONS ARE GIVEN TO A CLEARLY IDENTIFIED CORNER
 AND ARE ACTED AS "CALCULATED" ON THE MAP.

- LEGEND:**
- RIGHT OF WAY
 - CENTER LINE
 - CITY LIMIT LINE
 - SEWER MAIN
 - SEWER MAIN - NOT FID
 - SEWER LINE TAP
 - SEWER MANHOLE
 - SEWER CLEANOUT
 - SEWER LIFT STATION
 - LOCATION UNKNOWN
 - JOIN EXISTING-LOCATION UNKNOWN
 - NOT FID PER Q.S. MAP
 - NOT FID PER IMP. PLANS
 - NOT FID PER IMP. PLANS AND/OR Q.S. MAP
 - FID IN FIELD NO REF.

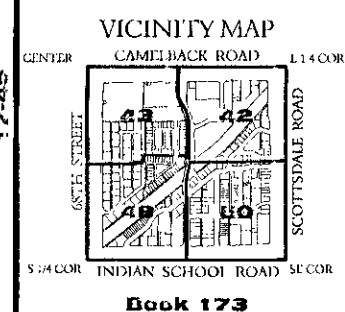

SEWER
 QUARTER SECTION MAP
17-44
 SE 1/4 SEC. 22 T2N R4E


Sewer Approval
 1-II-2003

SCOTTSDALE GEOGRAPHIC
 INFORMATION SYSTEMS
 3029 North Doolittle Boulevard
 Scottsdale, Arizona 85251

THIS DOCUMENT IS PROVIDED FOR GENERAL INFORMATION PURPOSES ONLY. THE CITY OF SCOTTSDALE DOES NOT WARRANT THE ACCURACY, COMPLETENESS OR SUITABILITY FOR ANY PARTICULAR PURPOSE. THE CITY OF SCOTTSDALE SHALL NOT BE LIABLE FOR ANY DAMAGES, INCLUDING CONSEQUENTIAL DAMAGES, ARISING FROM THE USE OF THIS DOCUMENT.

24-JAN-2003

THE CITY OF SCOTTSDALE


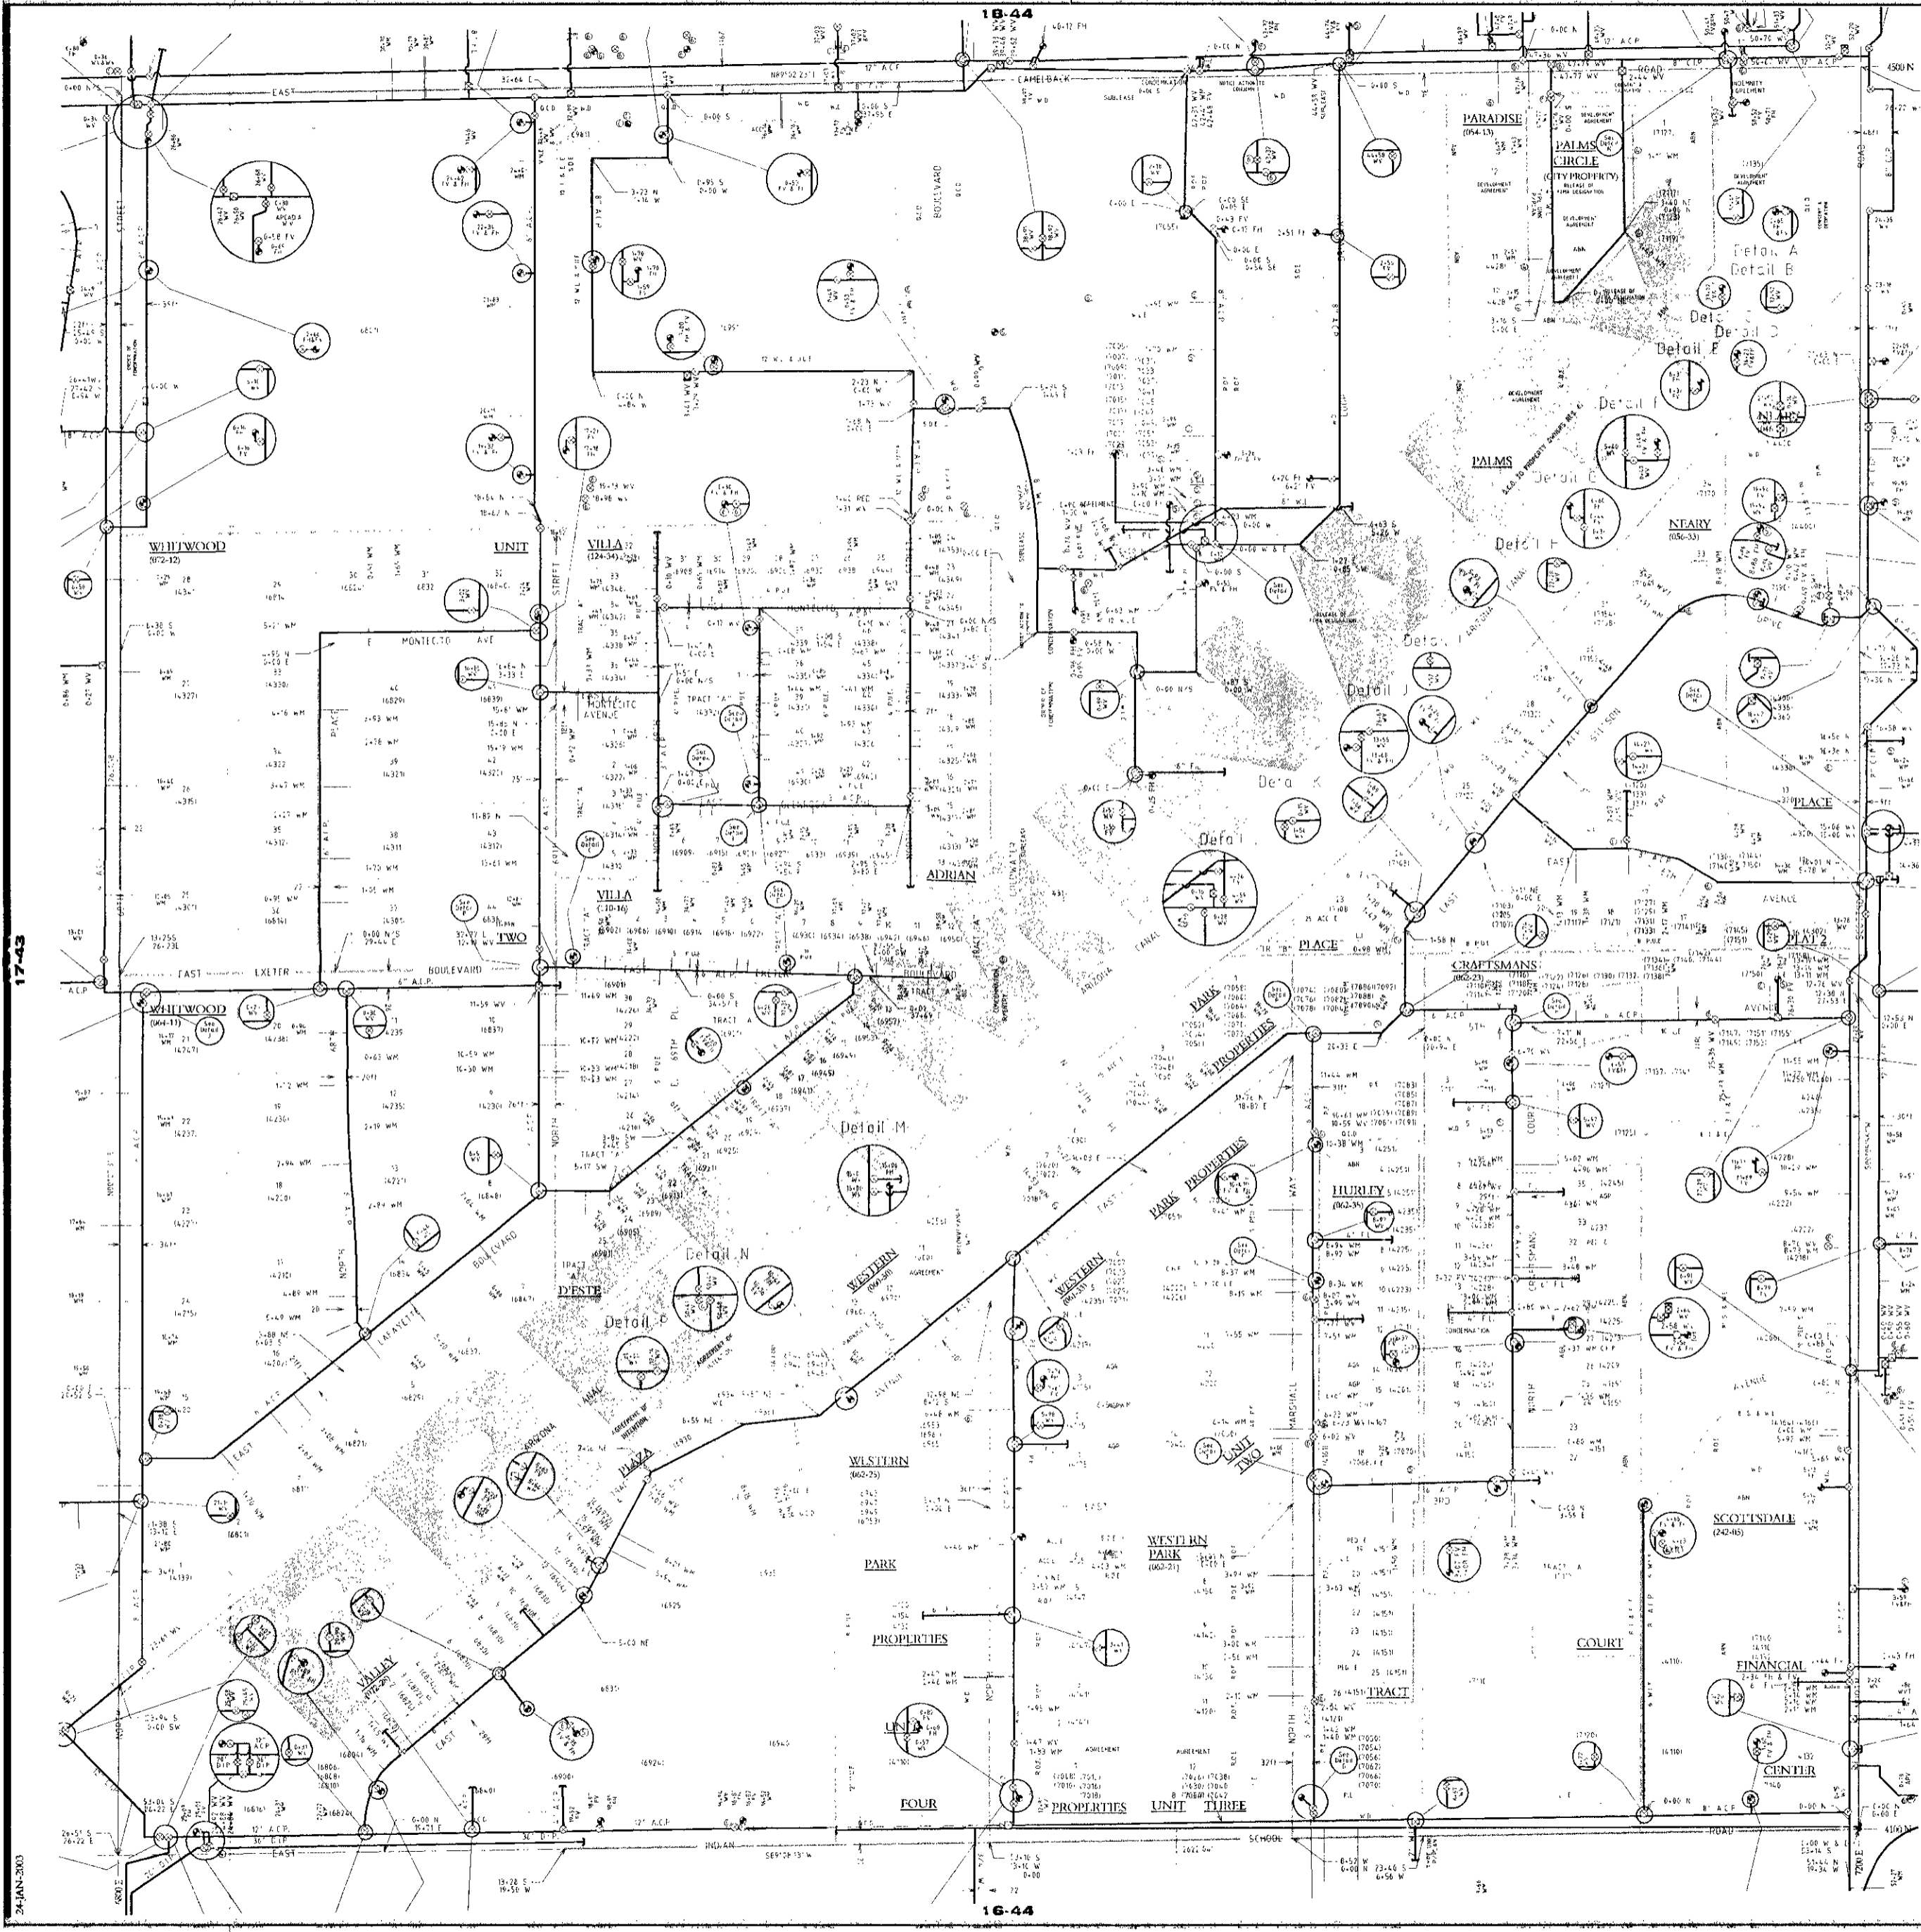


GENERAL NOTES:

- THIS IS A COMPUTER GENERATED DRAWING. FOR ANY REVISIONS PLEASE CONTACT THE SCOTTSDALE RECORDS DEPARTMENT AT (480) 342-2396.
- THE SECTION LINE BEARINGS AND DISTANCES ARE BASED ON THE CITY OF SCOTTSDALE'S SURVEY OF SEPTEMBER 1990. BEARINGS ARE IN DEGREES, MINUTES AND SECONDS. THE DISTANCES ARE IN FEET AND DECIMALS THEREOF. THE DIMENSIONS ARE GIVEN TO CALCULATED SECTION CORNERS AND ARE NOTED AS "CALCULATED" ON THE MAP.

LEGEND:

- RIGHT OF WAY
- CENTERLINE
- CITY LIMIT LINE
- WATER MAIN
- WATER MAIN - NOT FD
- WATER LINE TAP
- FIRE HYDRANT
- PRESSURE REDUCING VALVE
- FIRE HYDRANT VALVE
- WATER VALVE
- WATER METER
- BLOW OFF
- AIR RELEASE VALVE
- BACKFLOW VALVE
- WATER VAULT
- CATHODIC PROT. TEST
- NON-POTABLE MANHOLE
- NON-POTABLE VALVE
- LOCATION UNKNOWN
- JOIN EXISTING-LOCATION UNKNOWN
- NOT FD PER Q.S. MAP
- NOT FD PER IMP. PLANS
- NOT FD PER IMP. PLANS AND/OR Q.S. MAP
- FD IN FIELD NO REF.

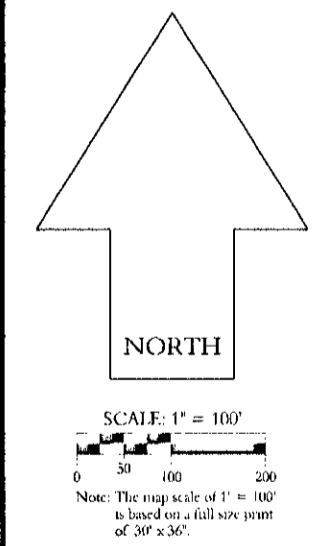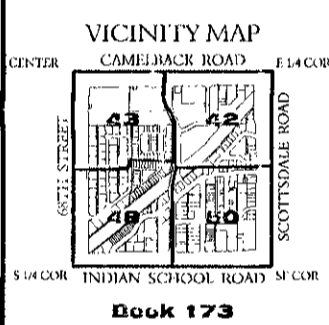

WATER

QUARTER SECTION MAP

17-44

SE 1/4 SEC. 22 T2N R4E

Water Approval

1-II-2003

SCOTTSDALE GEOGRAPHIC INFORMATION SYSTEMS

3629 North Drinkwater Boulevard
Scottsdale, Arizona 85251