


IN
O
T
I
C
E

THIS DOCUMENT IS PROVIDED FOR GENERAL INFORMATION PURPOSES ONLY. THE CITY OF SCOTTSDALE DOES NOT WARRANT THE ACCURACY, COMPLETENESS OR SUITABILITY FOR ANY PARTICULAR PURPOSE. IT SHOULD NOT BE RELIED UPON WITHOUT FIELD VERIFICATION.

THE CITY OF SCOTTSDALE

SUN AIRPARK CORPORATE CENTER 84th TWO (352-48)

35-47

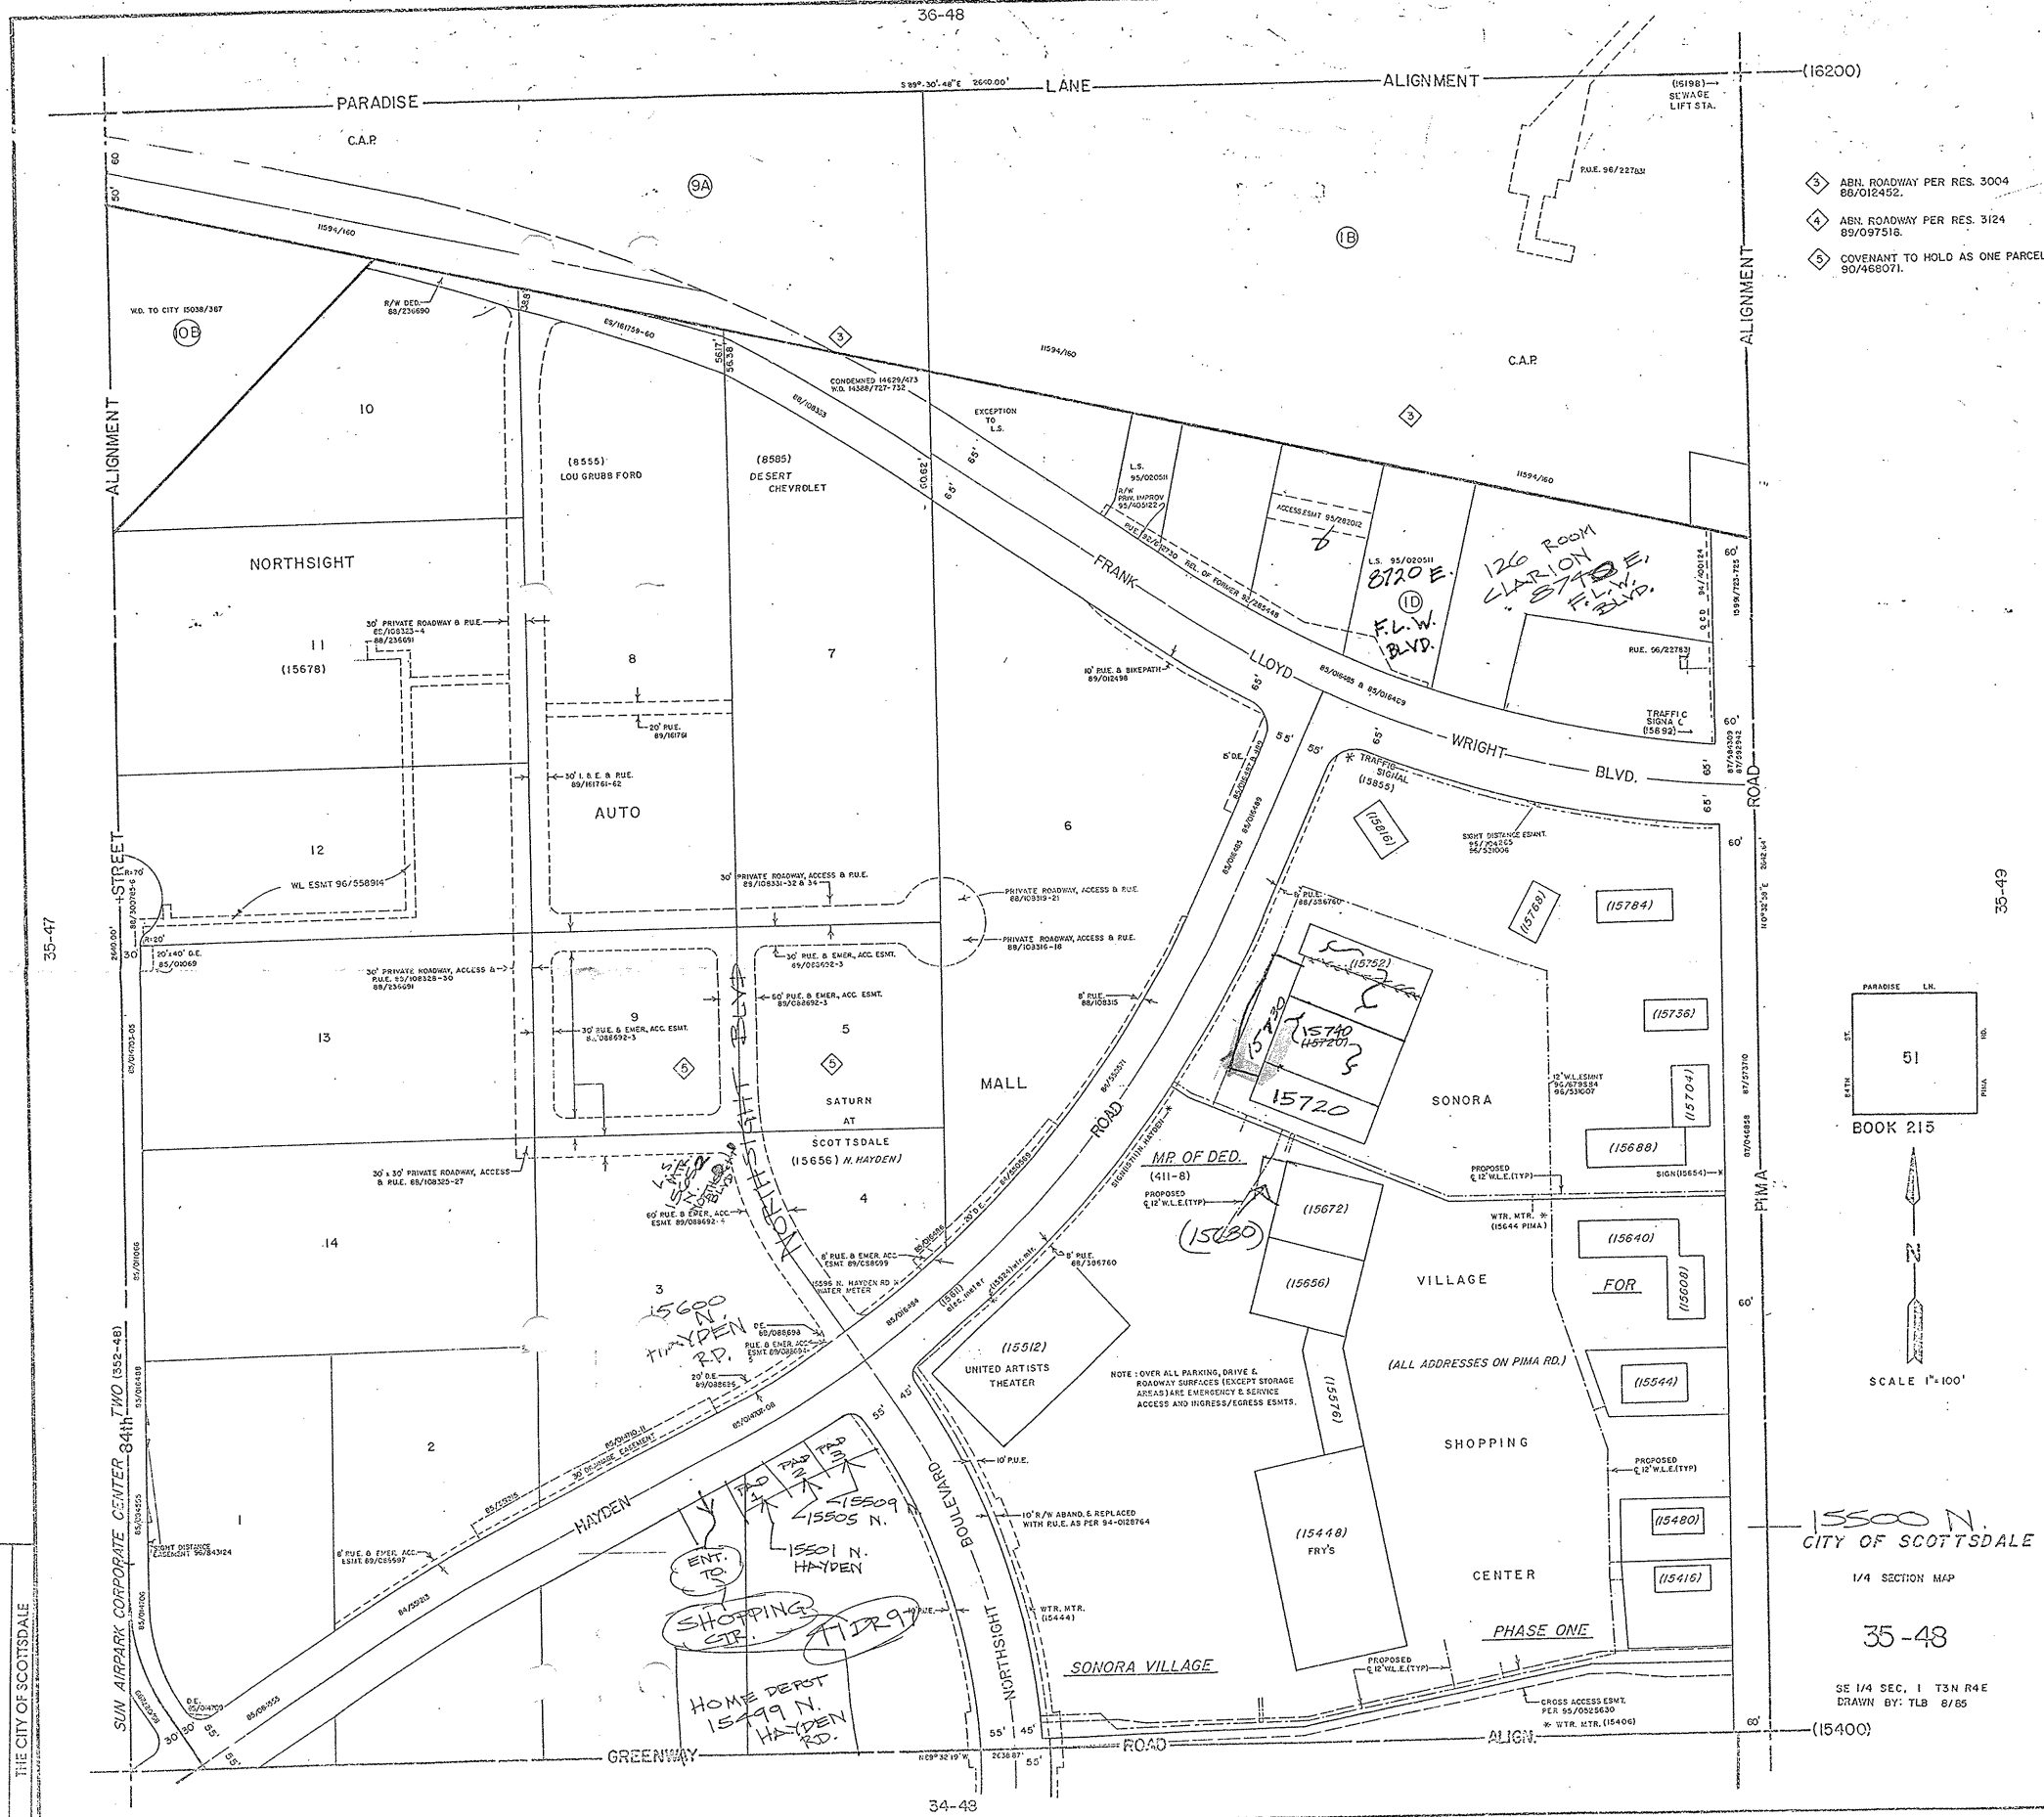

15500 N. CITY OF SCOTTSDALE


1/4 SECTION MAP

35-48

SE 1/4 SEC. 1 T3N R4E
DRAWN BY: TLB 8/85

(15400)

- 3 ABN. ROADWAY PER RES. 3004 86/012452.
- 4 ABN. ROADWAY PER RES. 3124 89/097516.
- 5 COVENANT TO HOLD AS ONE PARCEL 90/468071.

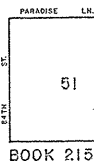

BOOK 215

SCALE 1"=100'