


RETAIL FLOOR PLAN

0 15' 30' 60'
 Schematic drawing only. All dimensions are approximate.
 11/19/01 97018




406-PA-2001
~~10-19-02~~
 FLOOR

THE PROMENADE
 A CELEBRATION OF FRANK LLOYD WRIGHT IN THE DESERT
 TALESMAN ARCHITECTS ■ DRAKE & ASSOCIATES ■ ELLERMAN & SCHICK ■ DFD ■ LASNIK ASSOCIATES

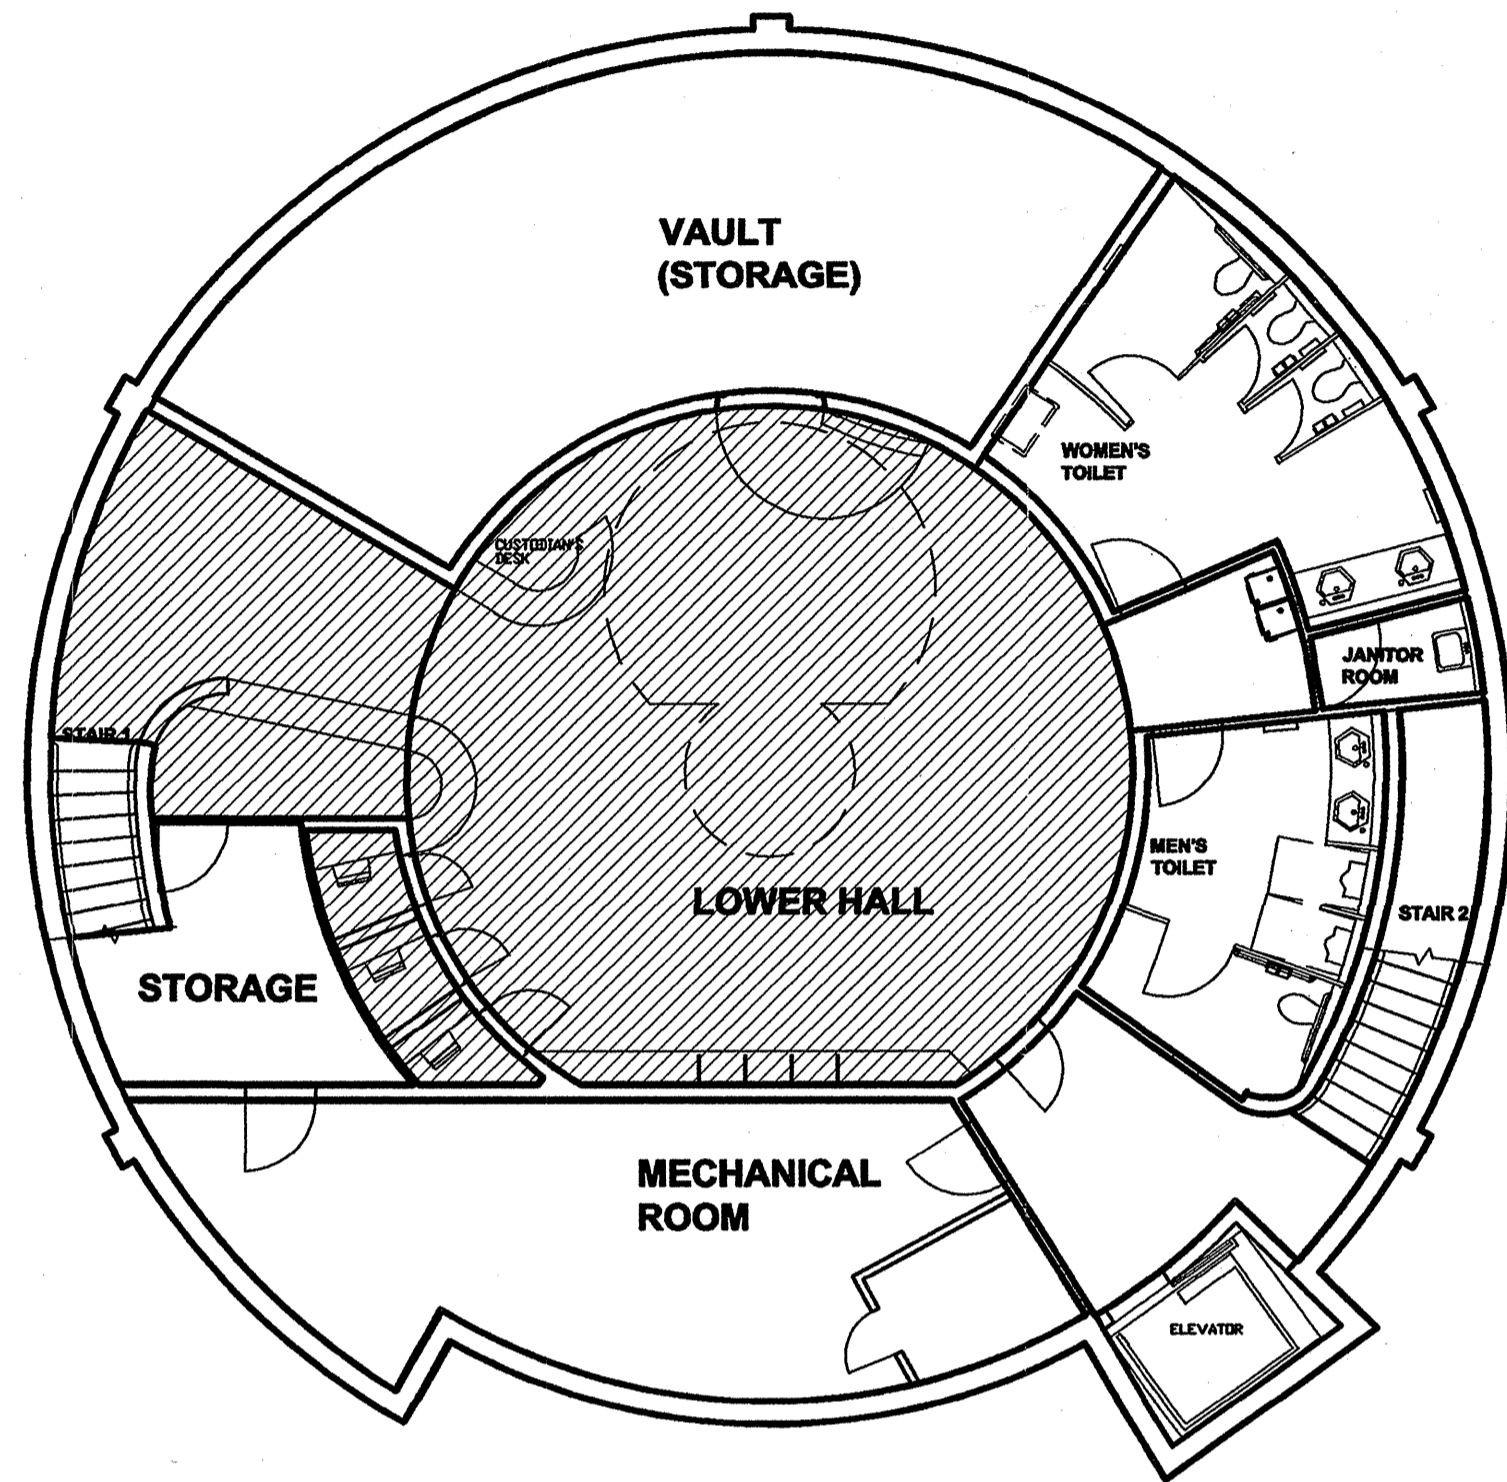


BASEMENT LEVEL

GROSS FLOOR AREA: 3130 SFT
NET FLOOR AREA: 996 SFT

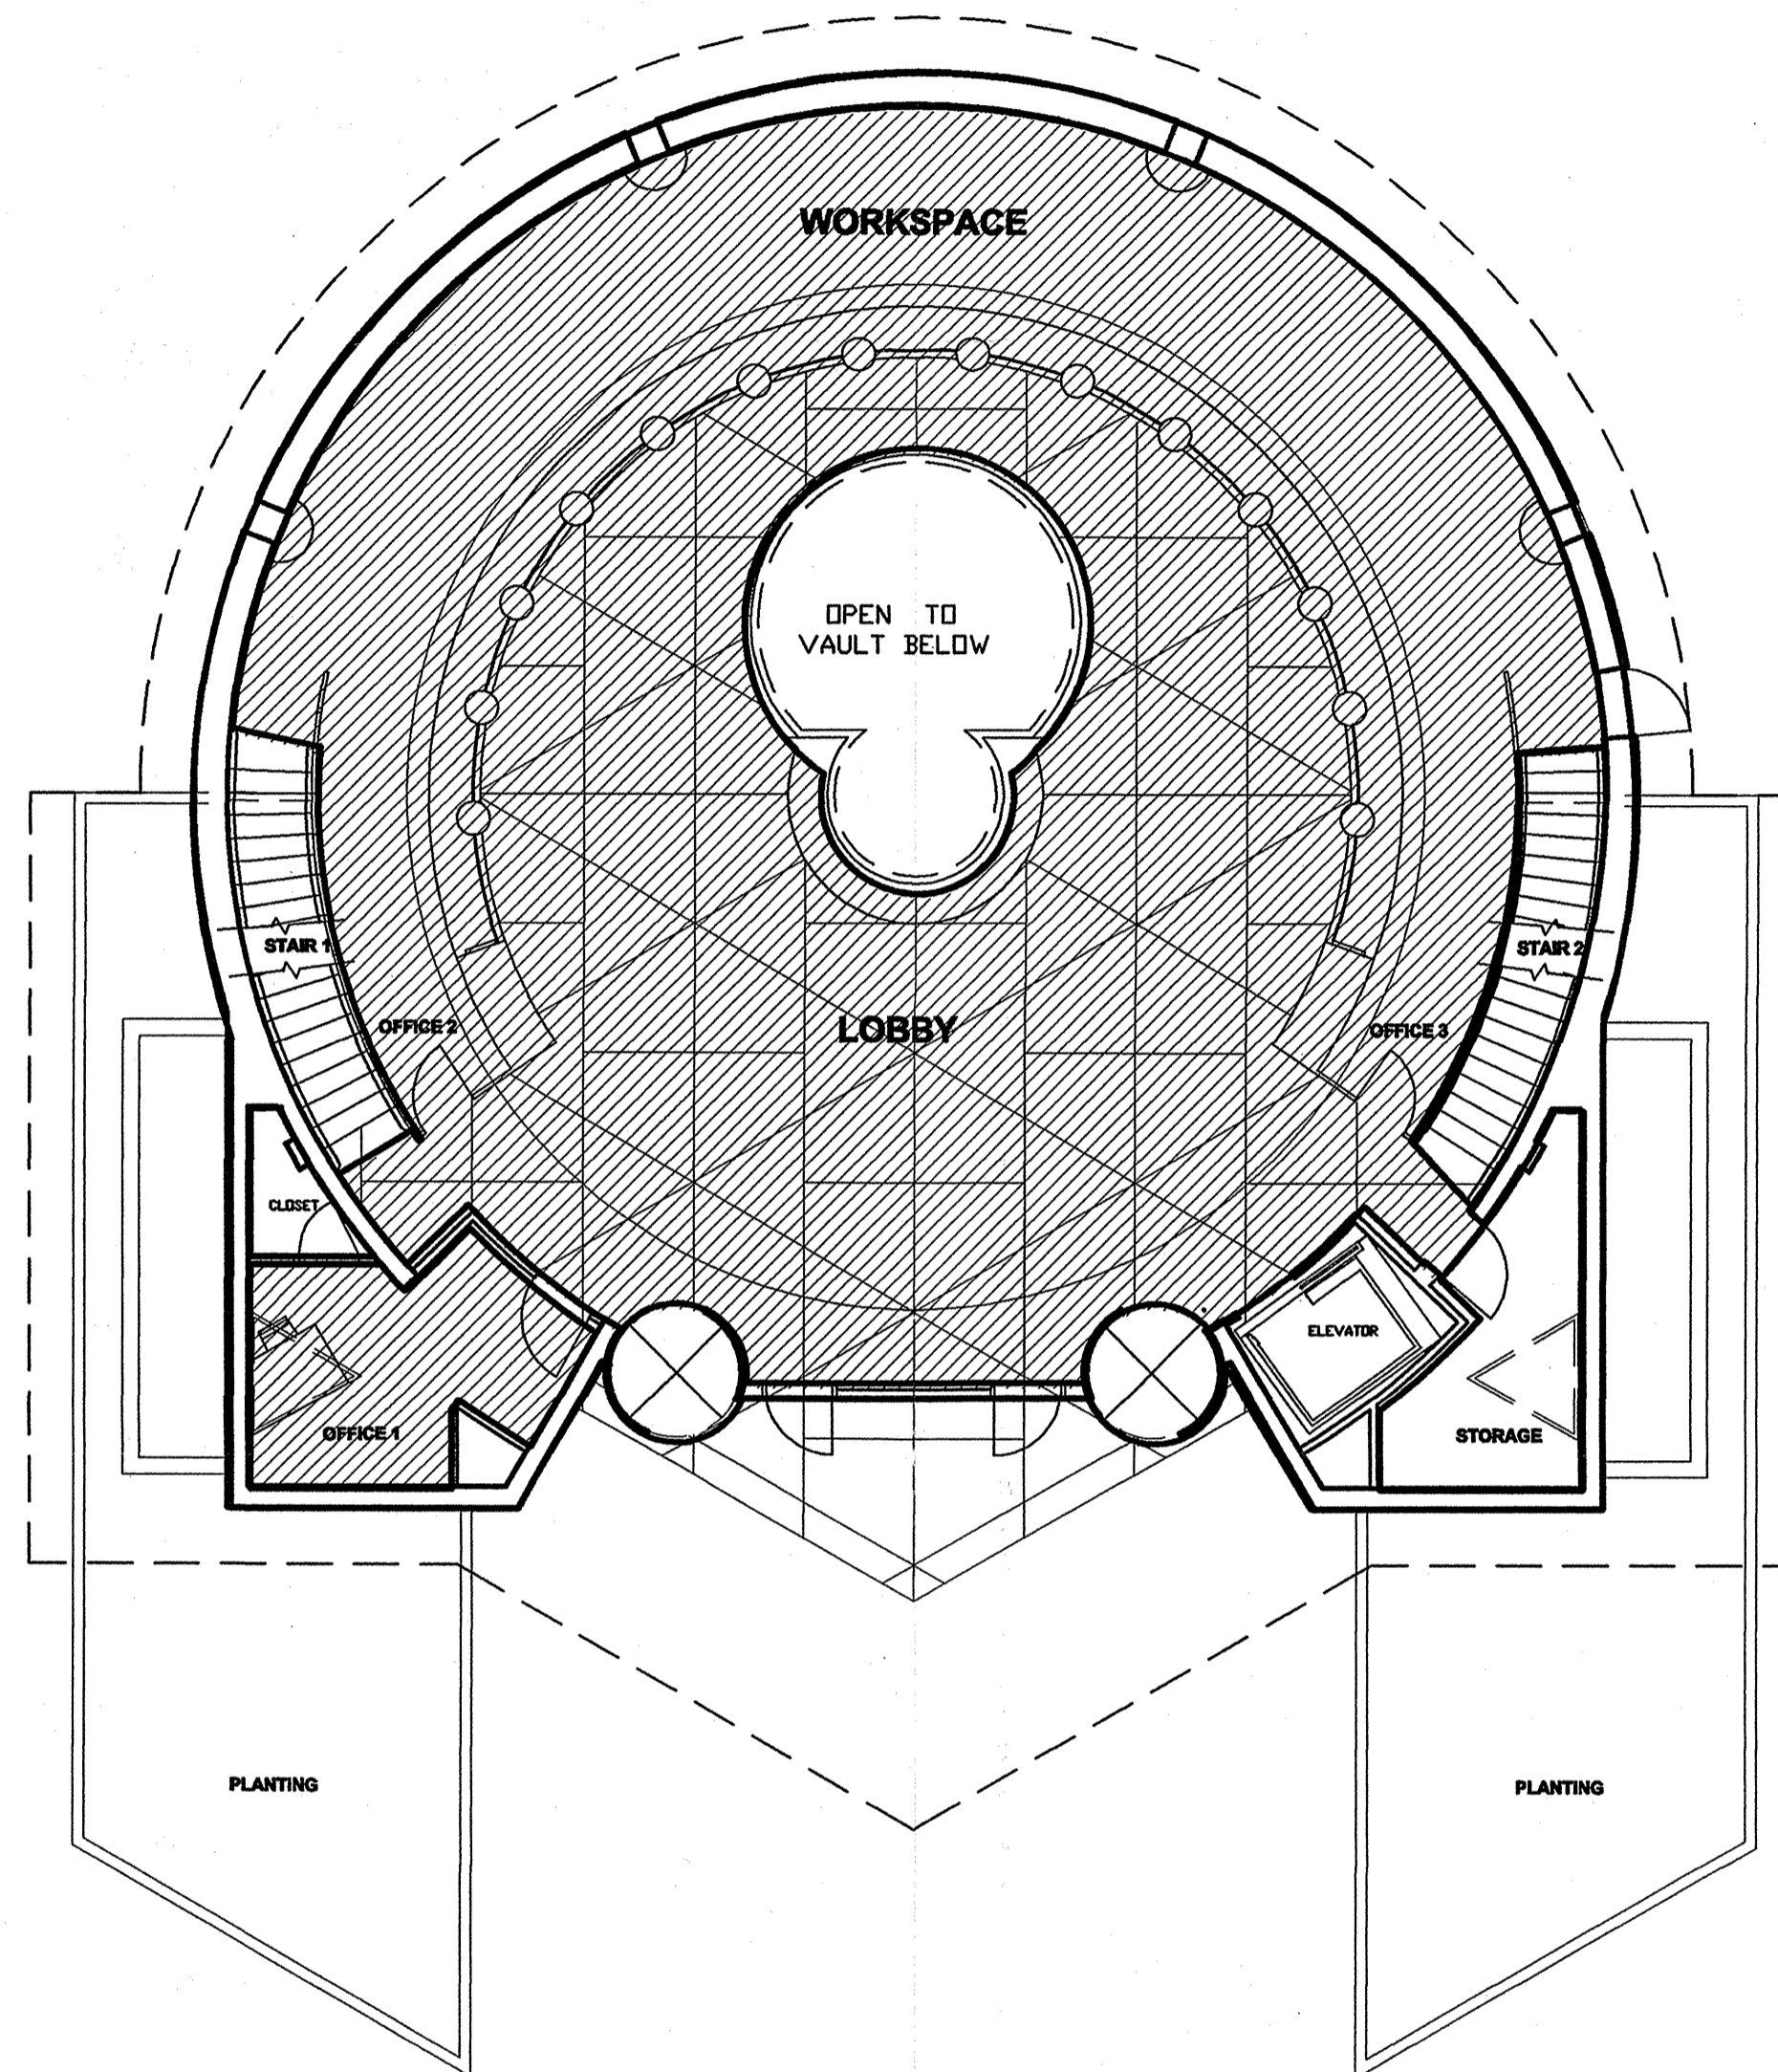

MAIN LEVEL

GROSS FLOOR AREA: 3519 SFT
NET FLOOR AREA: 2570 SFT

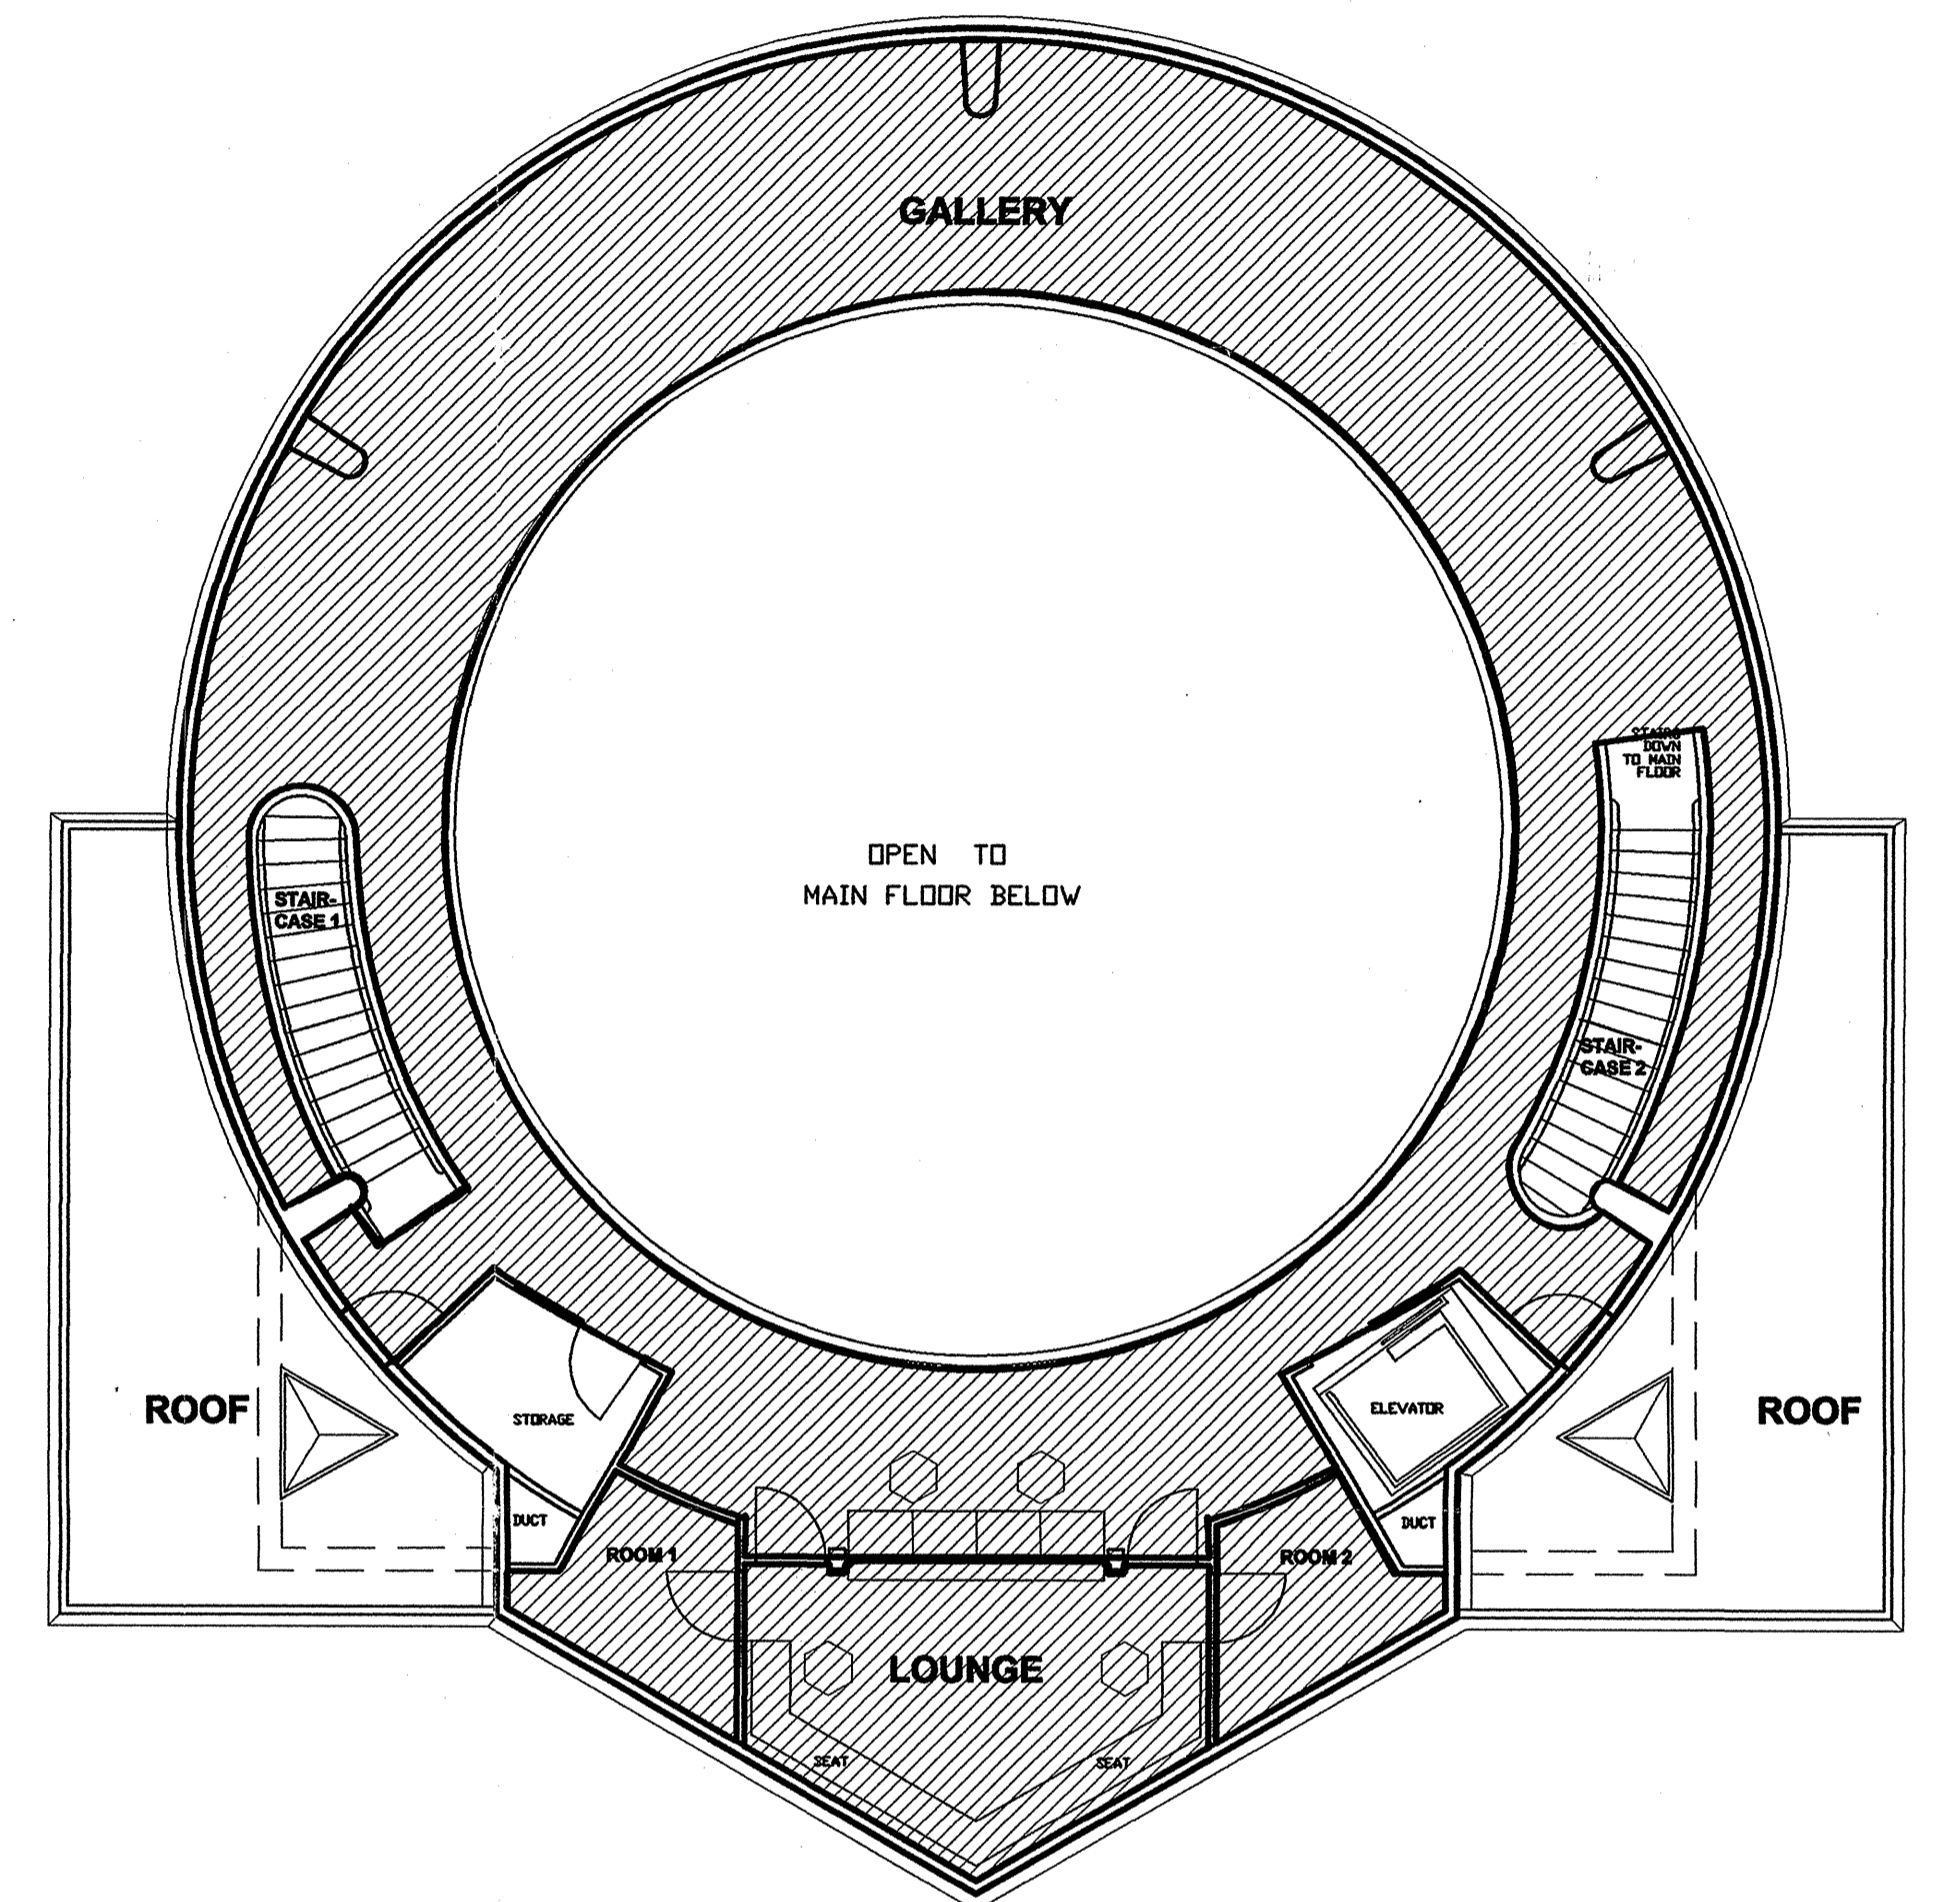

MEZZANINE LEVEL

GROSS FLOOR AREA: 4052 SFT
NET FLOOR AREA: 1890 SFT

TOTAL FOR ALL LEVELS

GROSS FLOOR AREA: 10,701 SFT
NET FLOOR AREA: 5456 SFT


FLOOR PLAN WORKSHEET
VISITOR CENTER / SPIRE

0 8' 16' 32'


Schematic drawing only. All dimensions are approximate.
11/19/01 00173o




NORTH

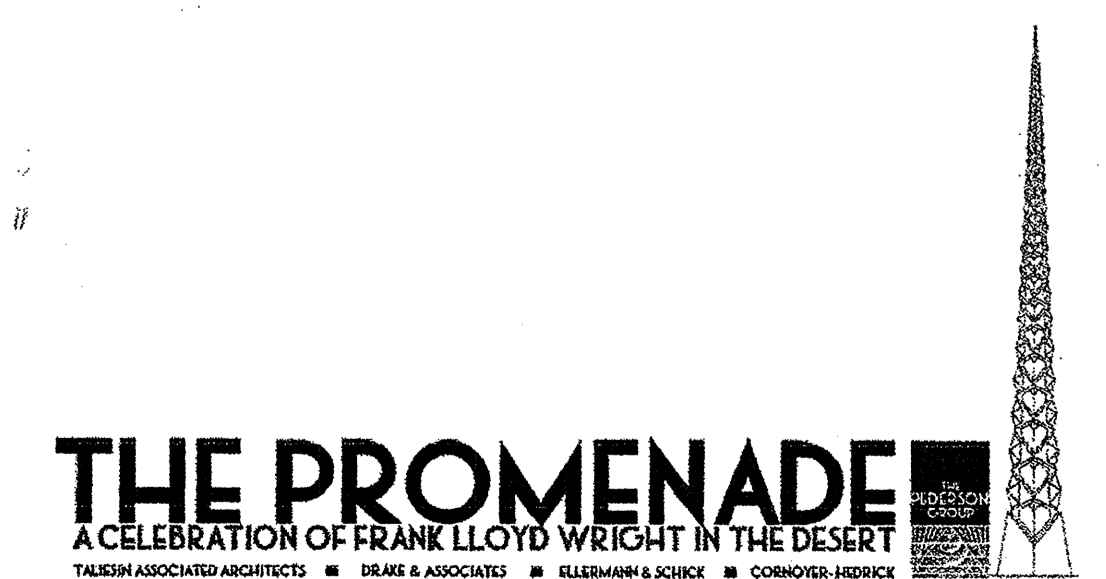


406-PA-2001
10-19-01 DR-203W
FLOOR

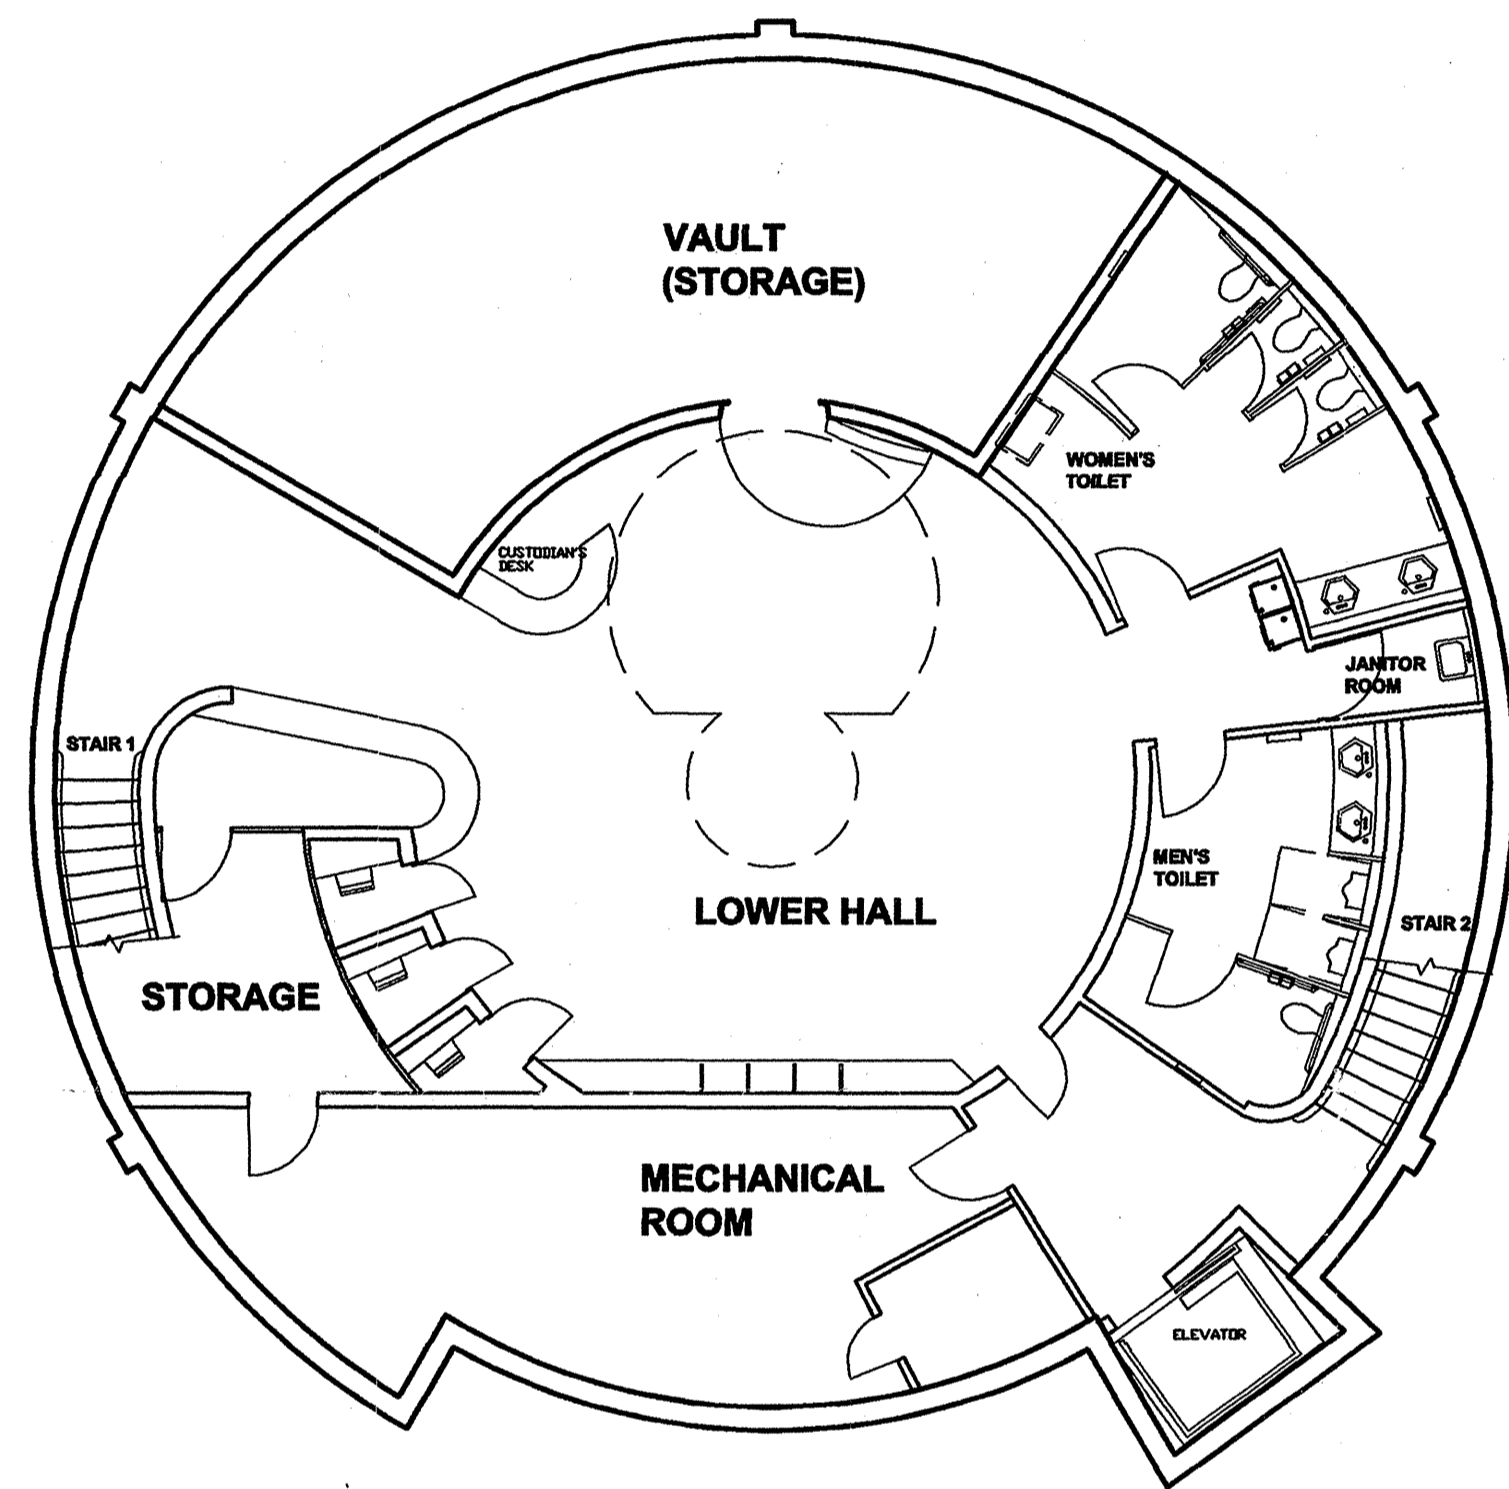


BASEMENT LEVEL

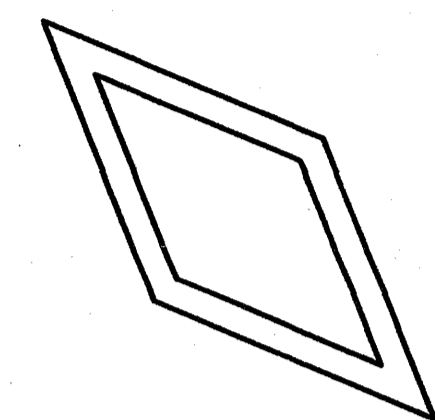

**PLAN OF SPIRE BASE
AT MAIN LEVEL**

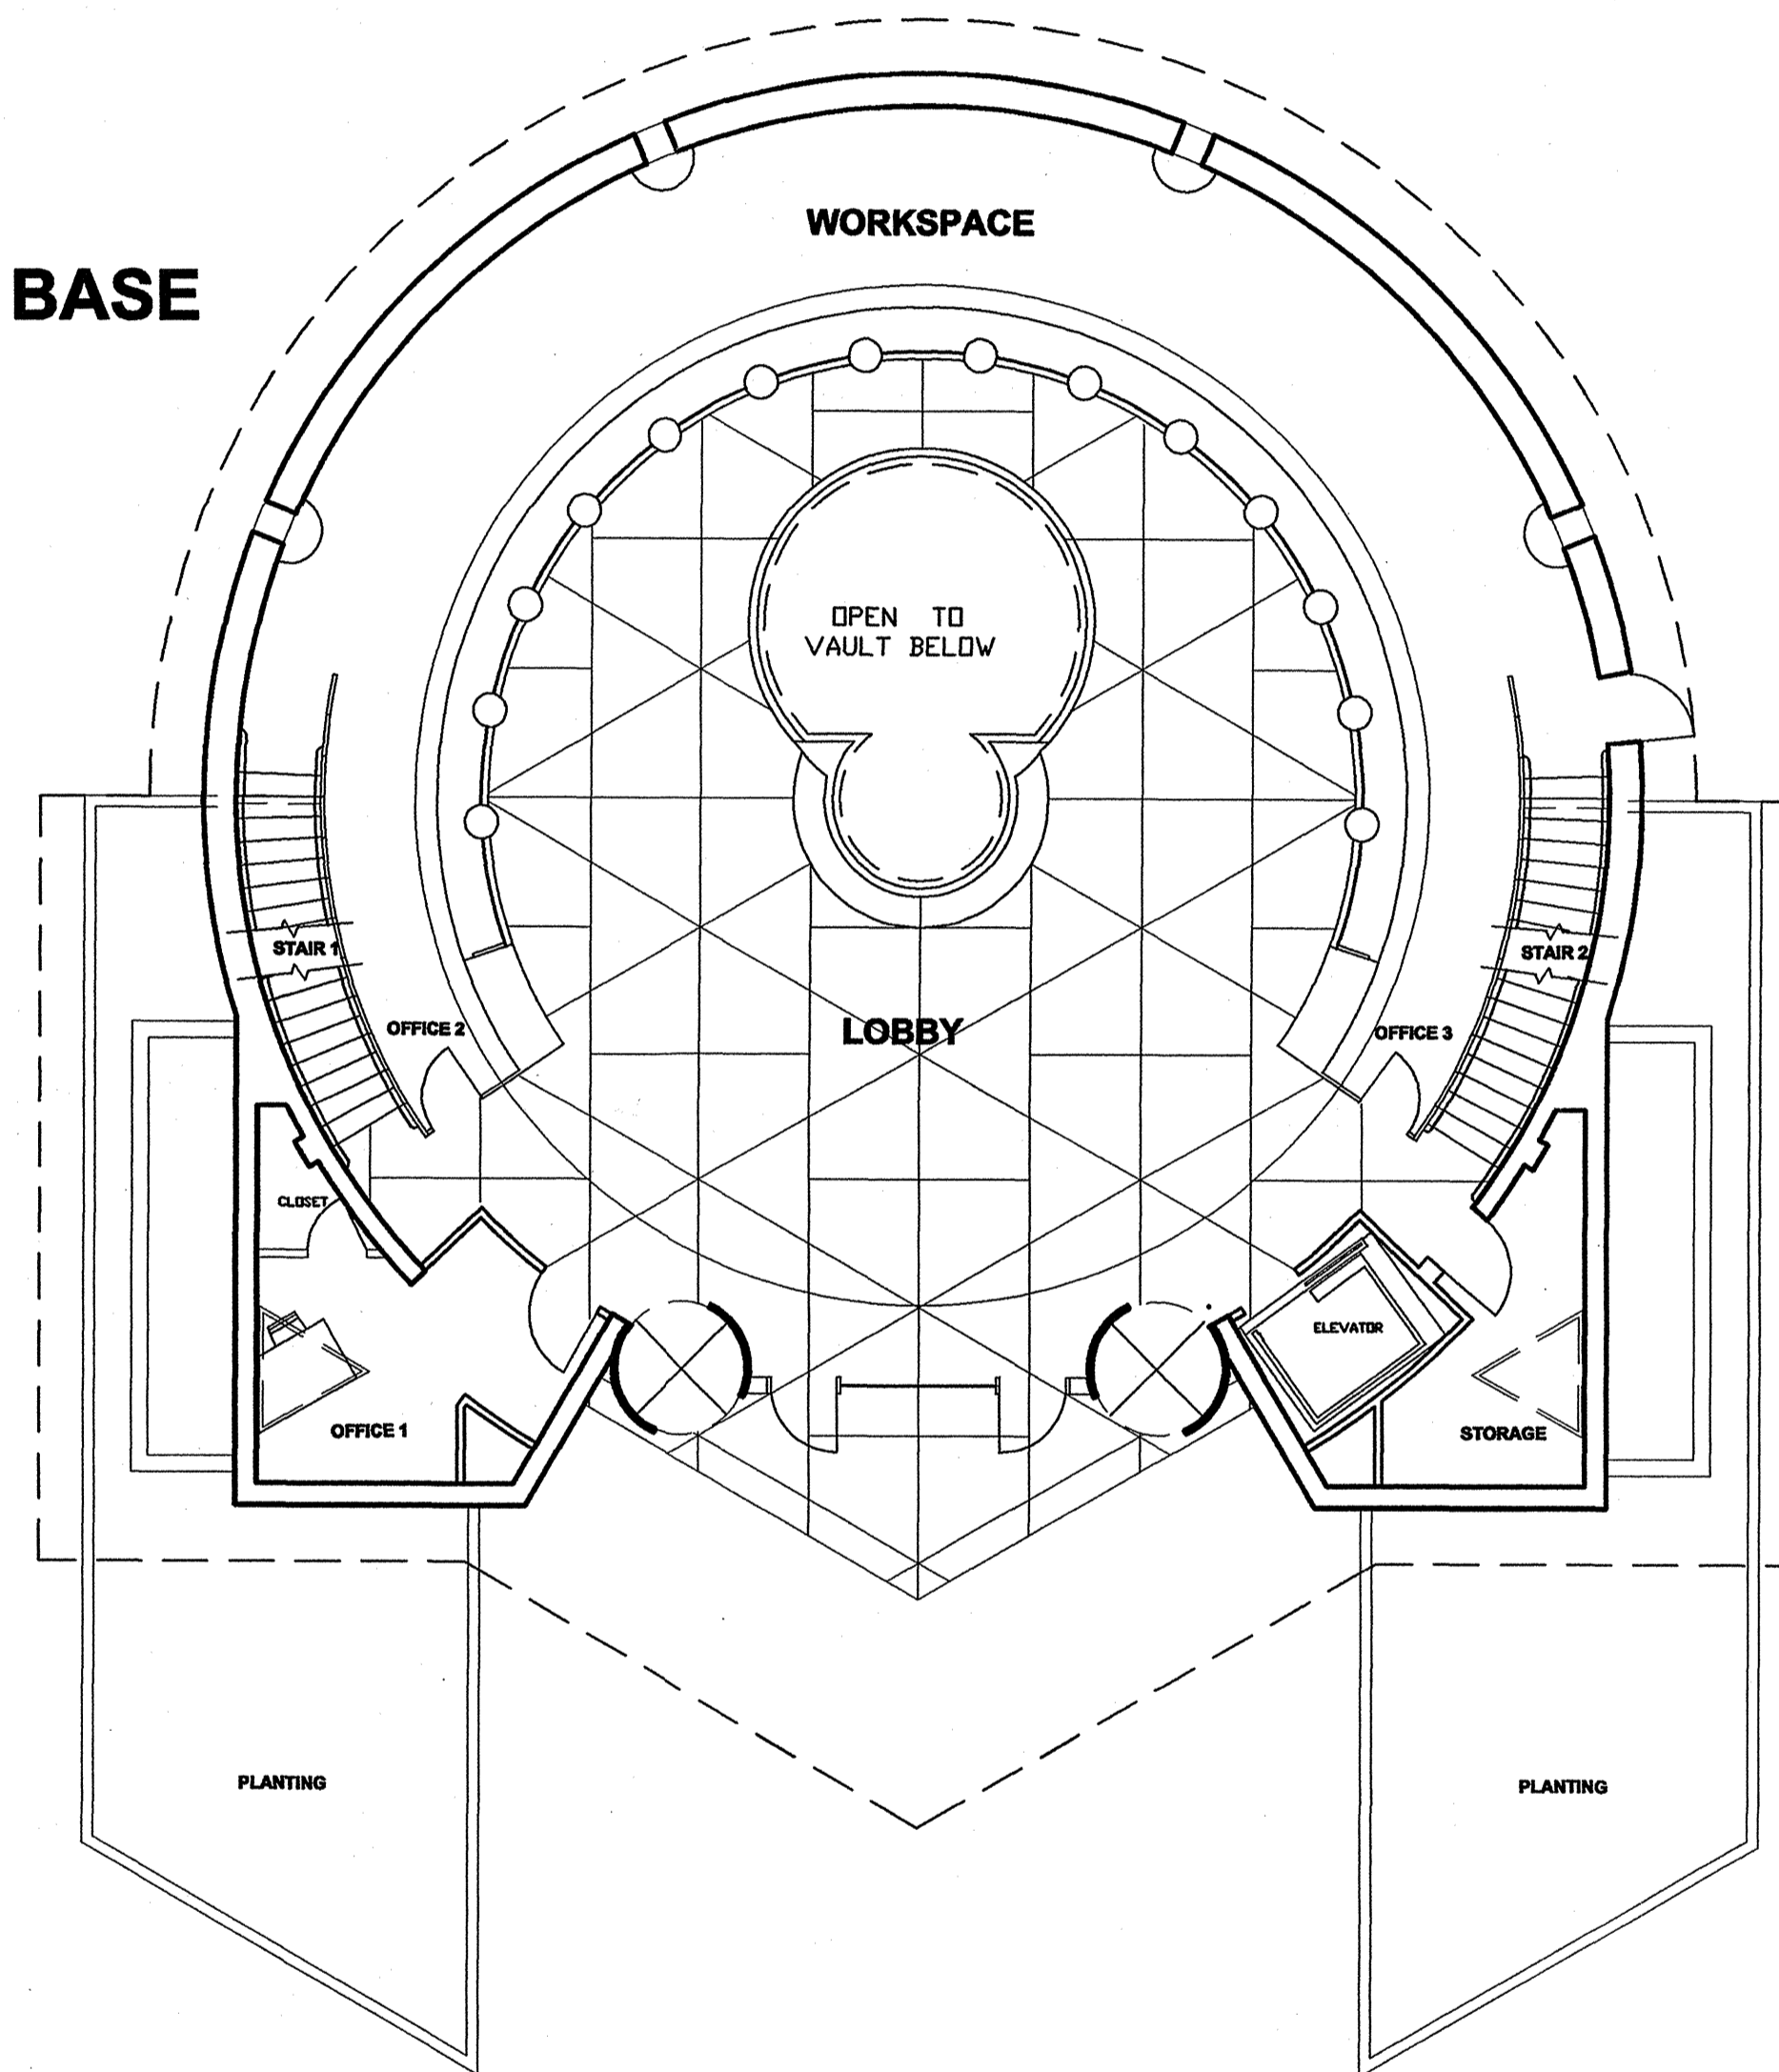

M A I N L E V E L

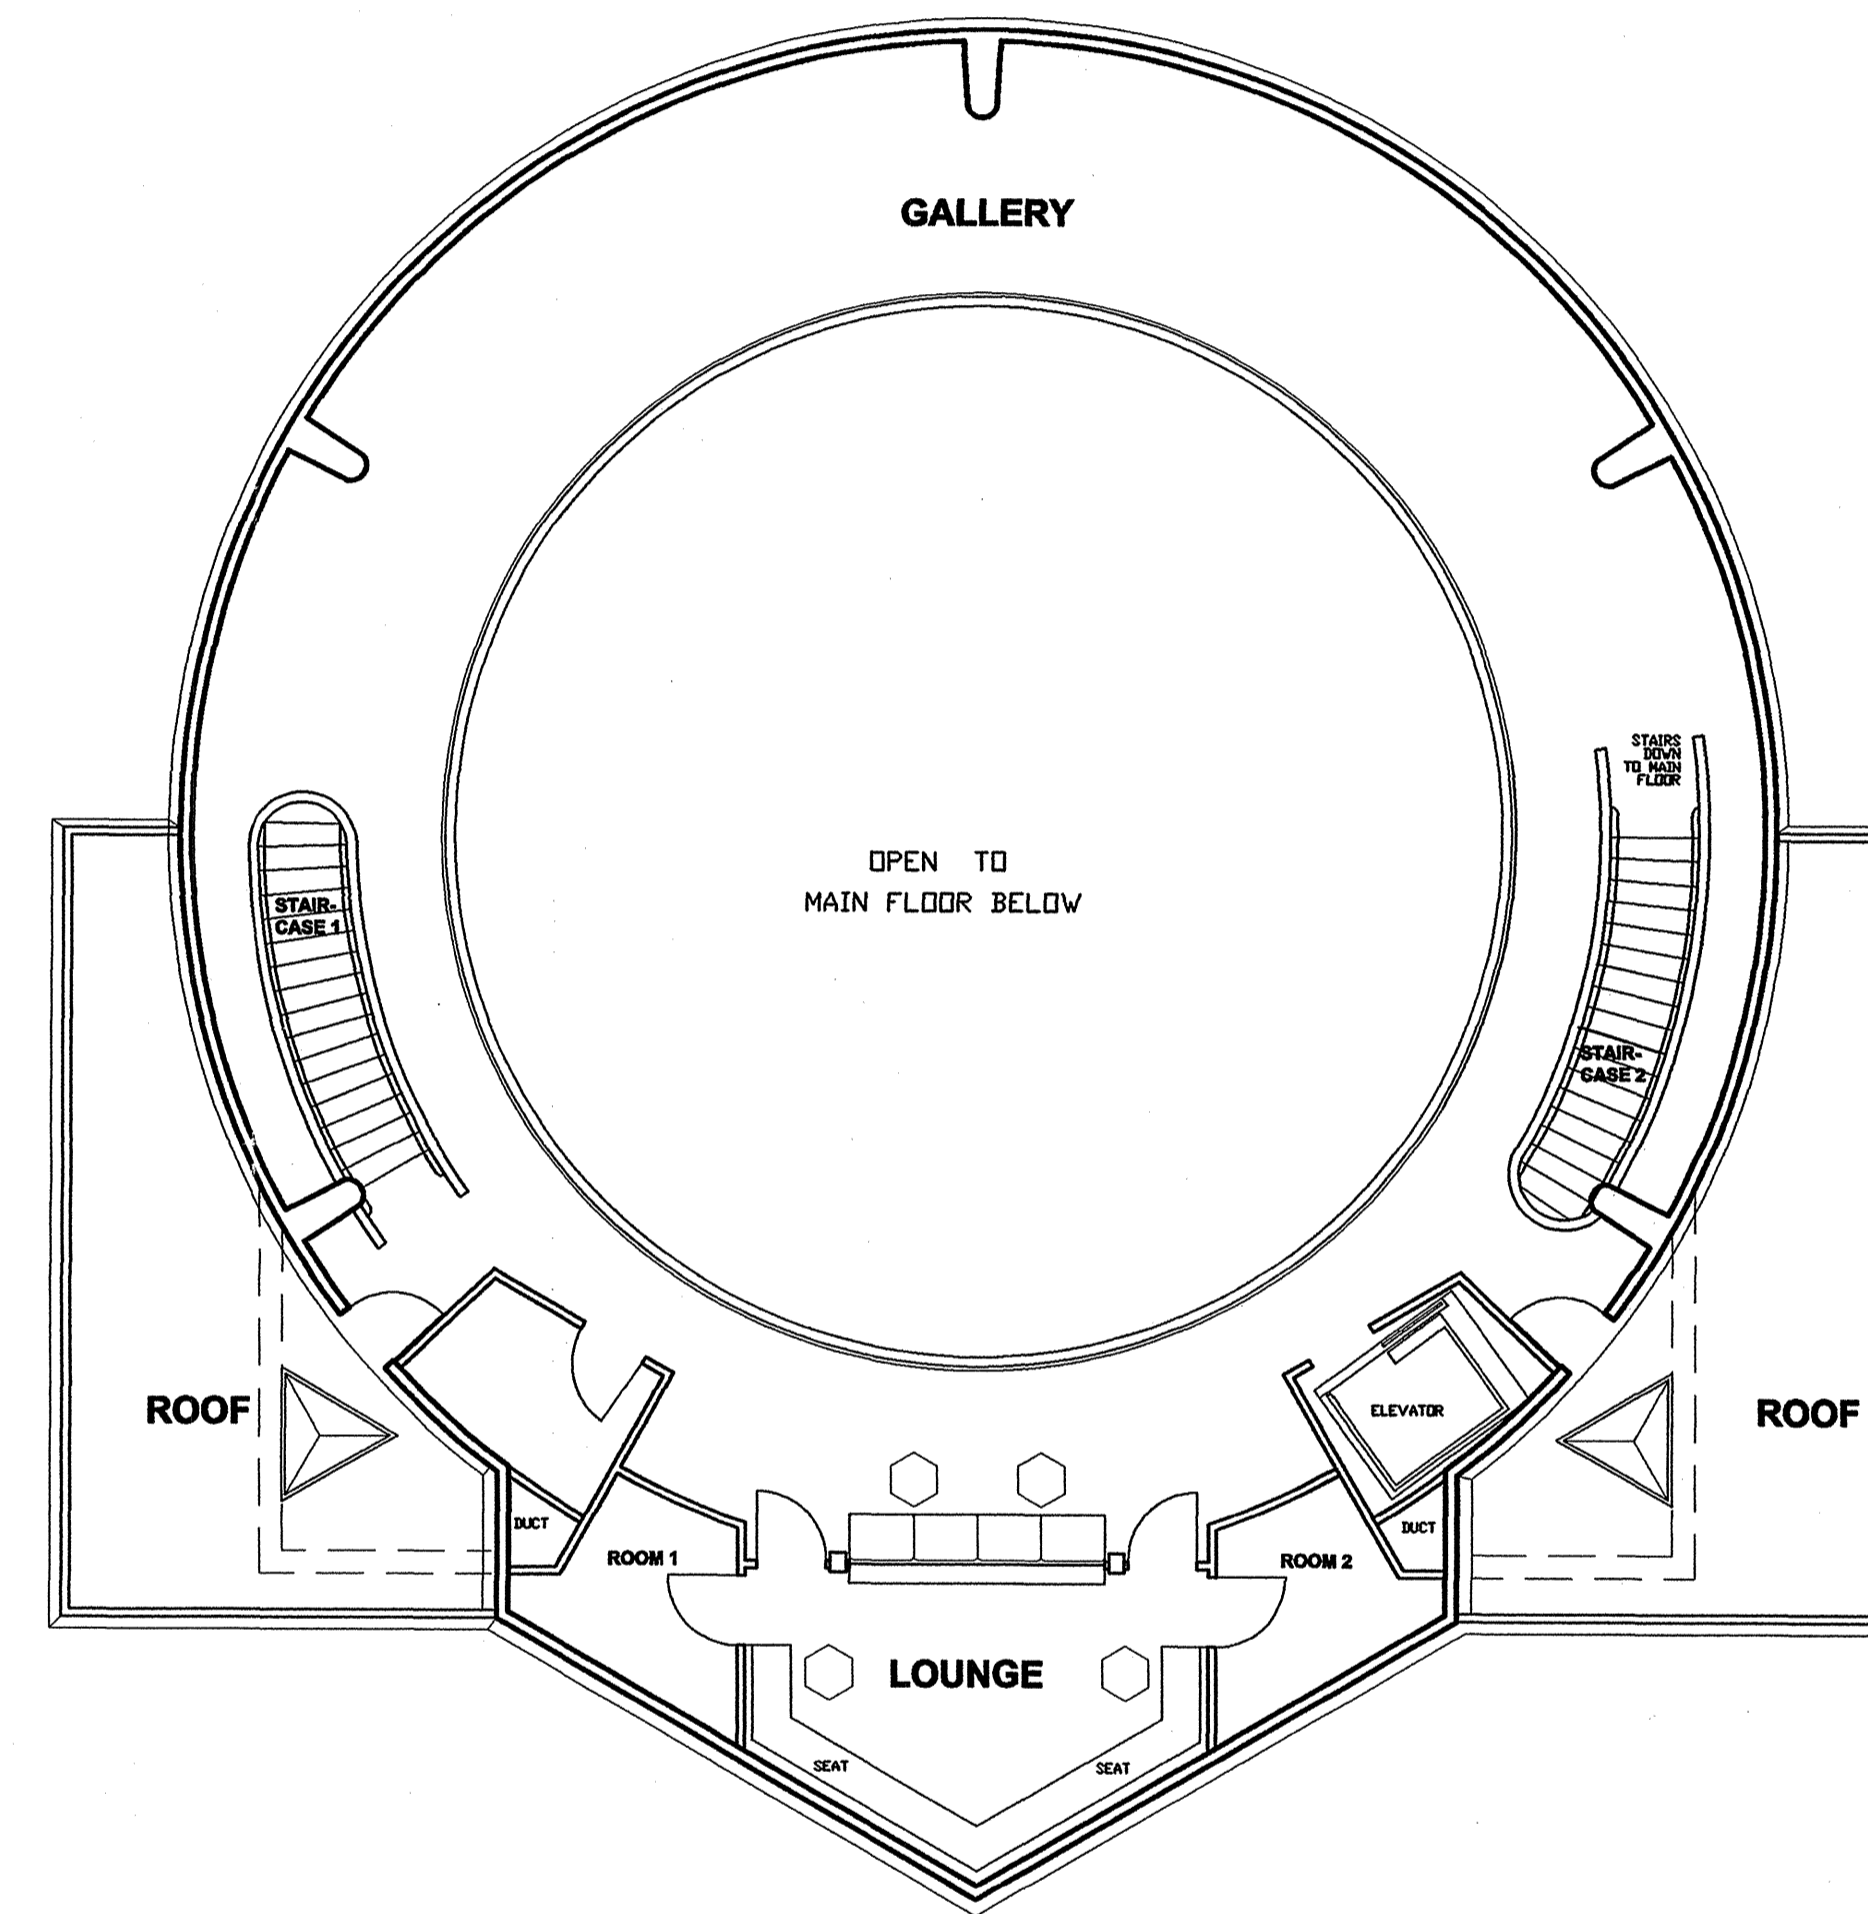

MEZZANINE LEVEL

FLOOR PLANS
VISITOR CENTER / SPIRE


0 8' 16' 32'

Schematic drawing only. All dimensions are approximate.
11/19/01 001730



NORTH

THE PROMENADE
A CELEBRATION OF FRANK LLOYD WRIGHT IN THE DESERT

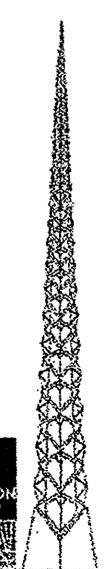


TALCEN ASSOCIATED ARCHITECTS ■ PRINE & ASSOCIATES ■ ELLERMAN & SCIENCE ■ CORROTTI-HERNIMZ


406-PA-01
10/19/01
FLOOR

DR-203


82-DR-1998#2A

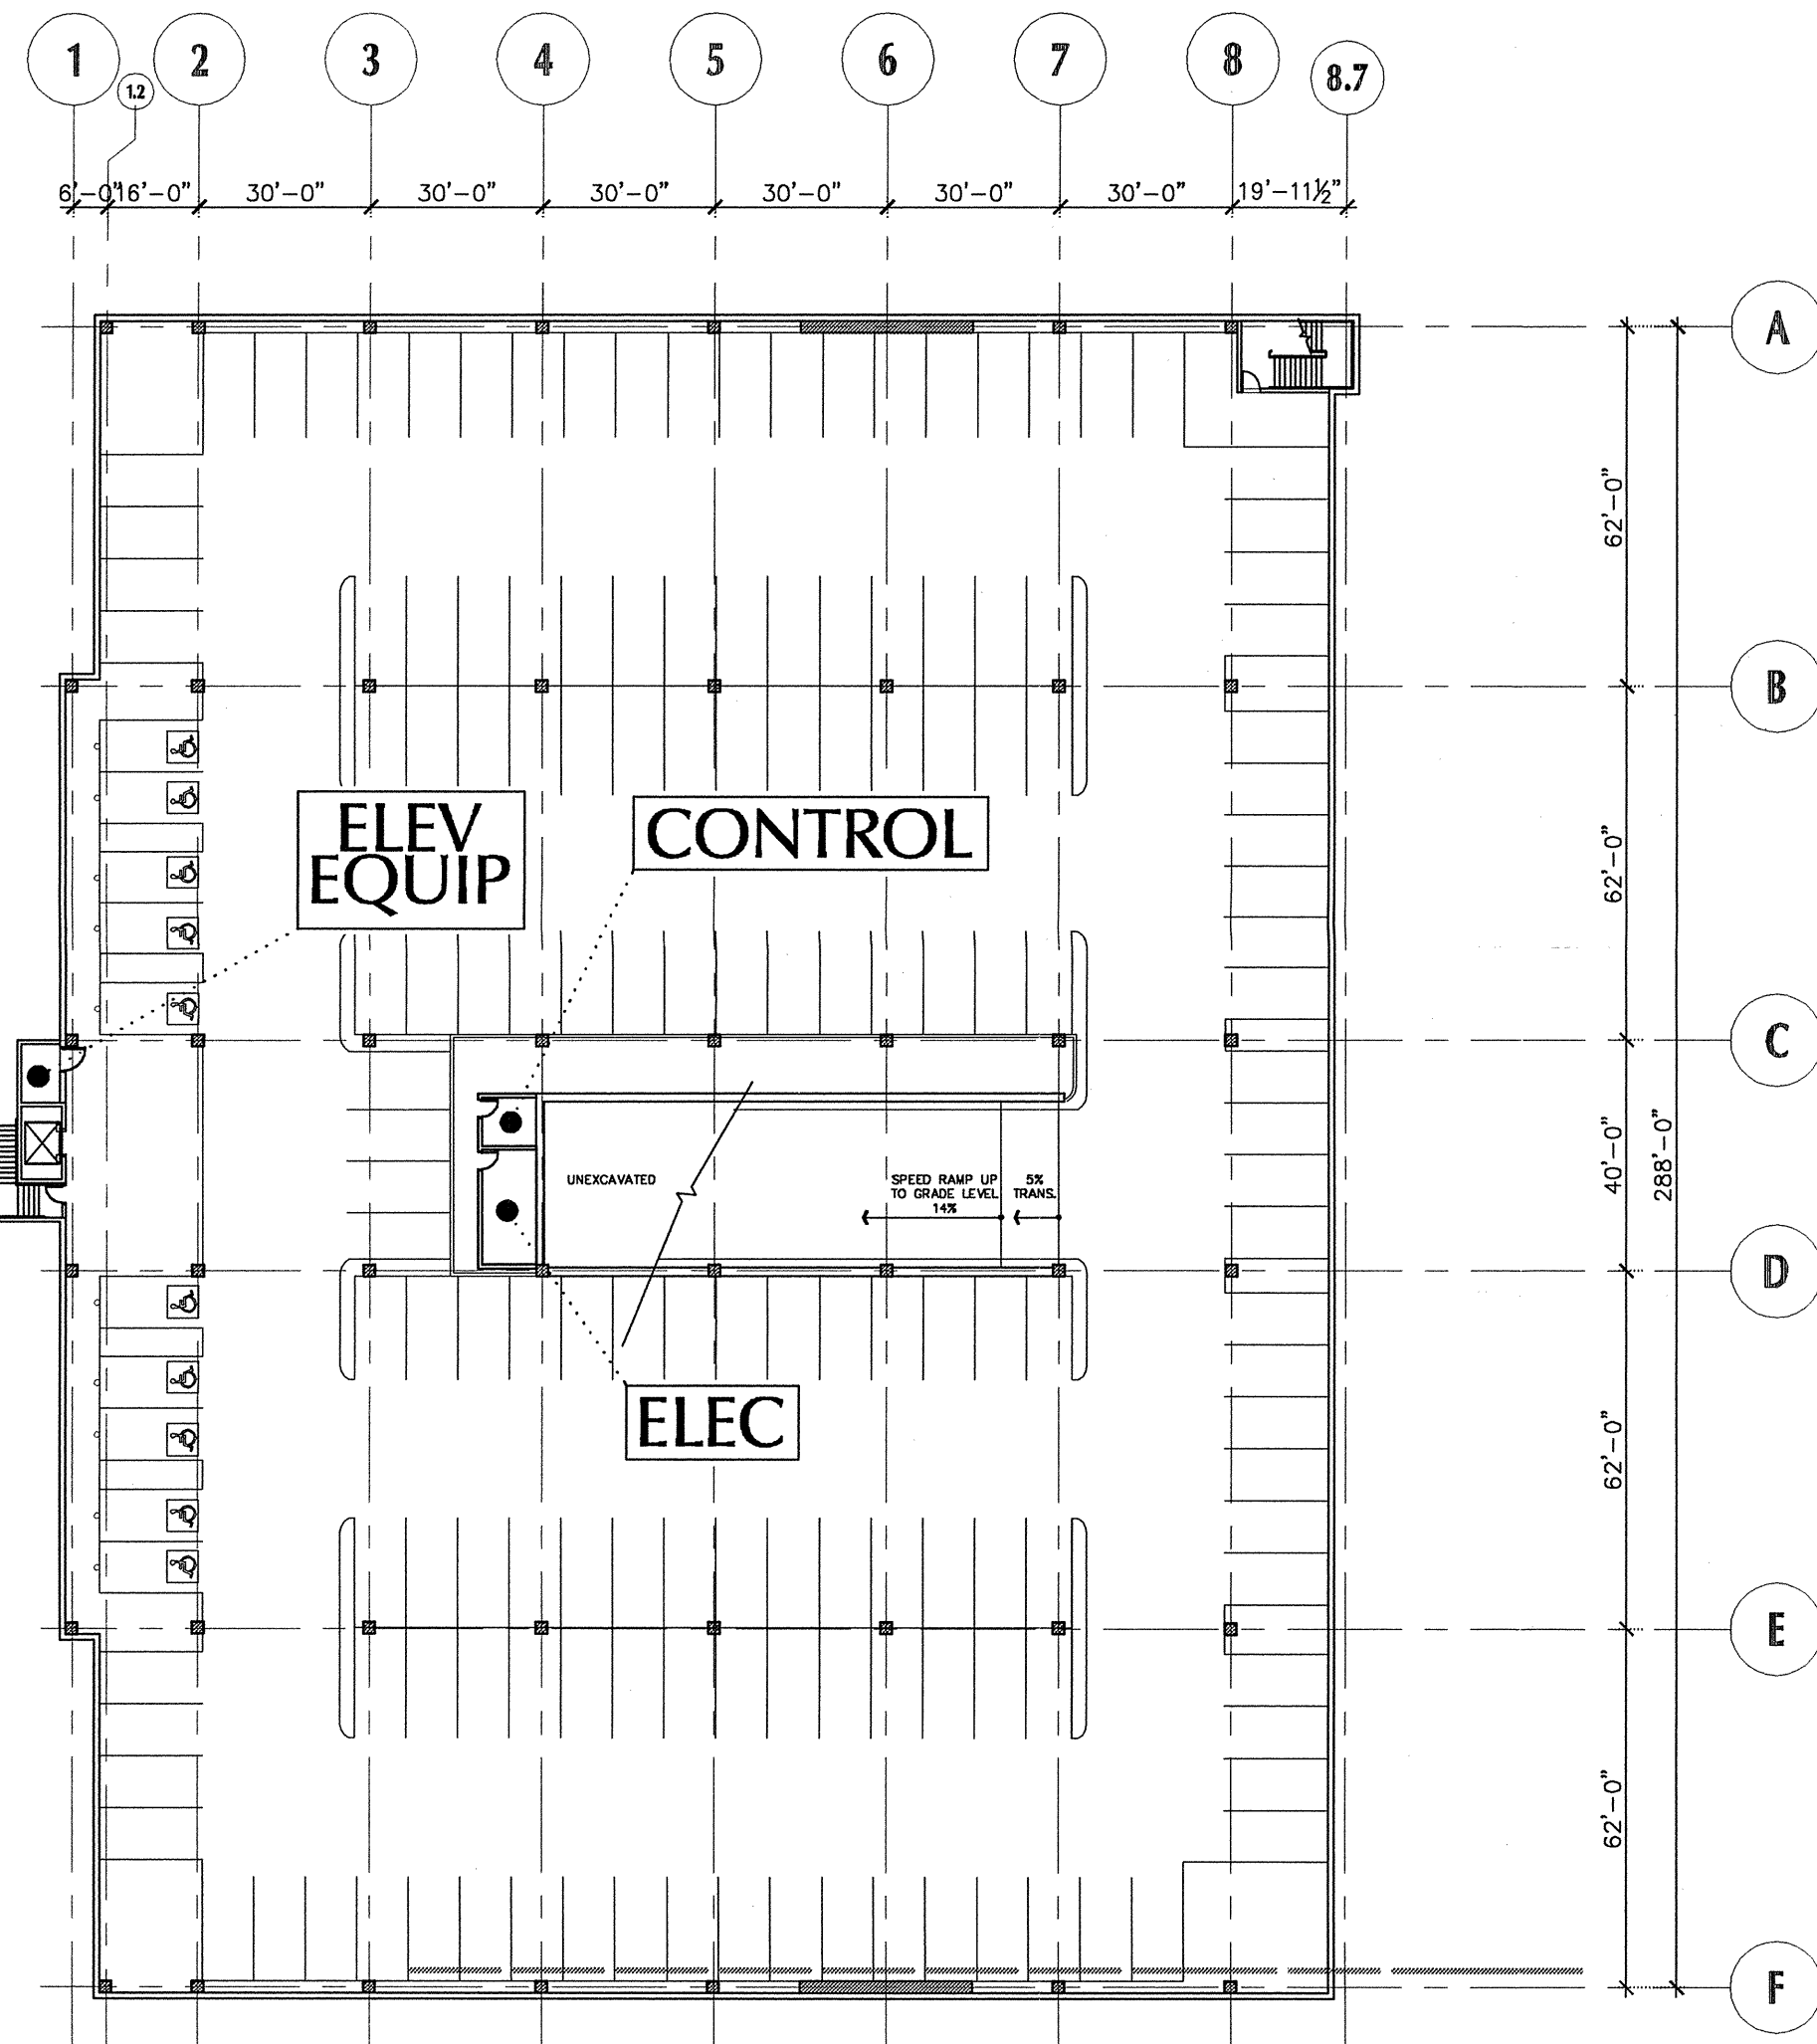


BASEMENT LEVEL
168 PARKING SPACES
64,206 SF

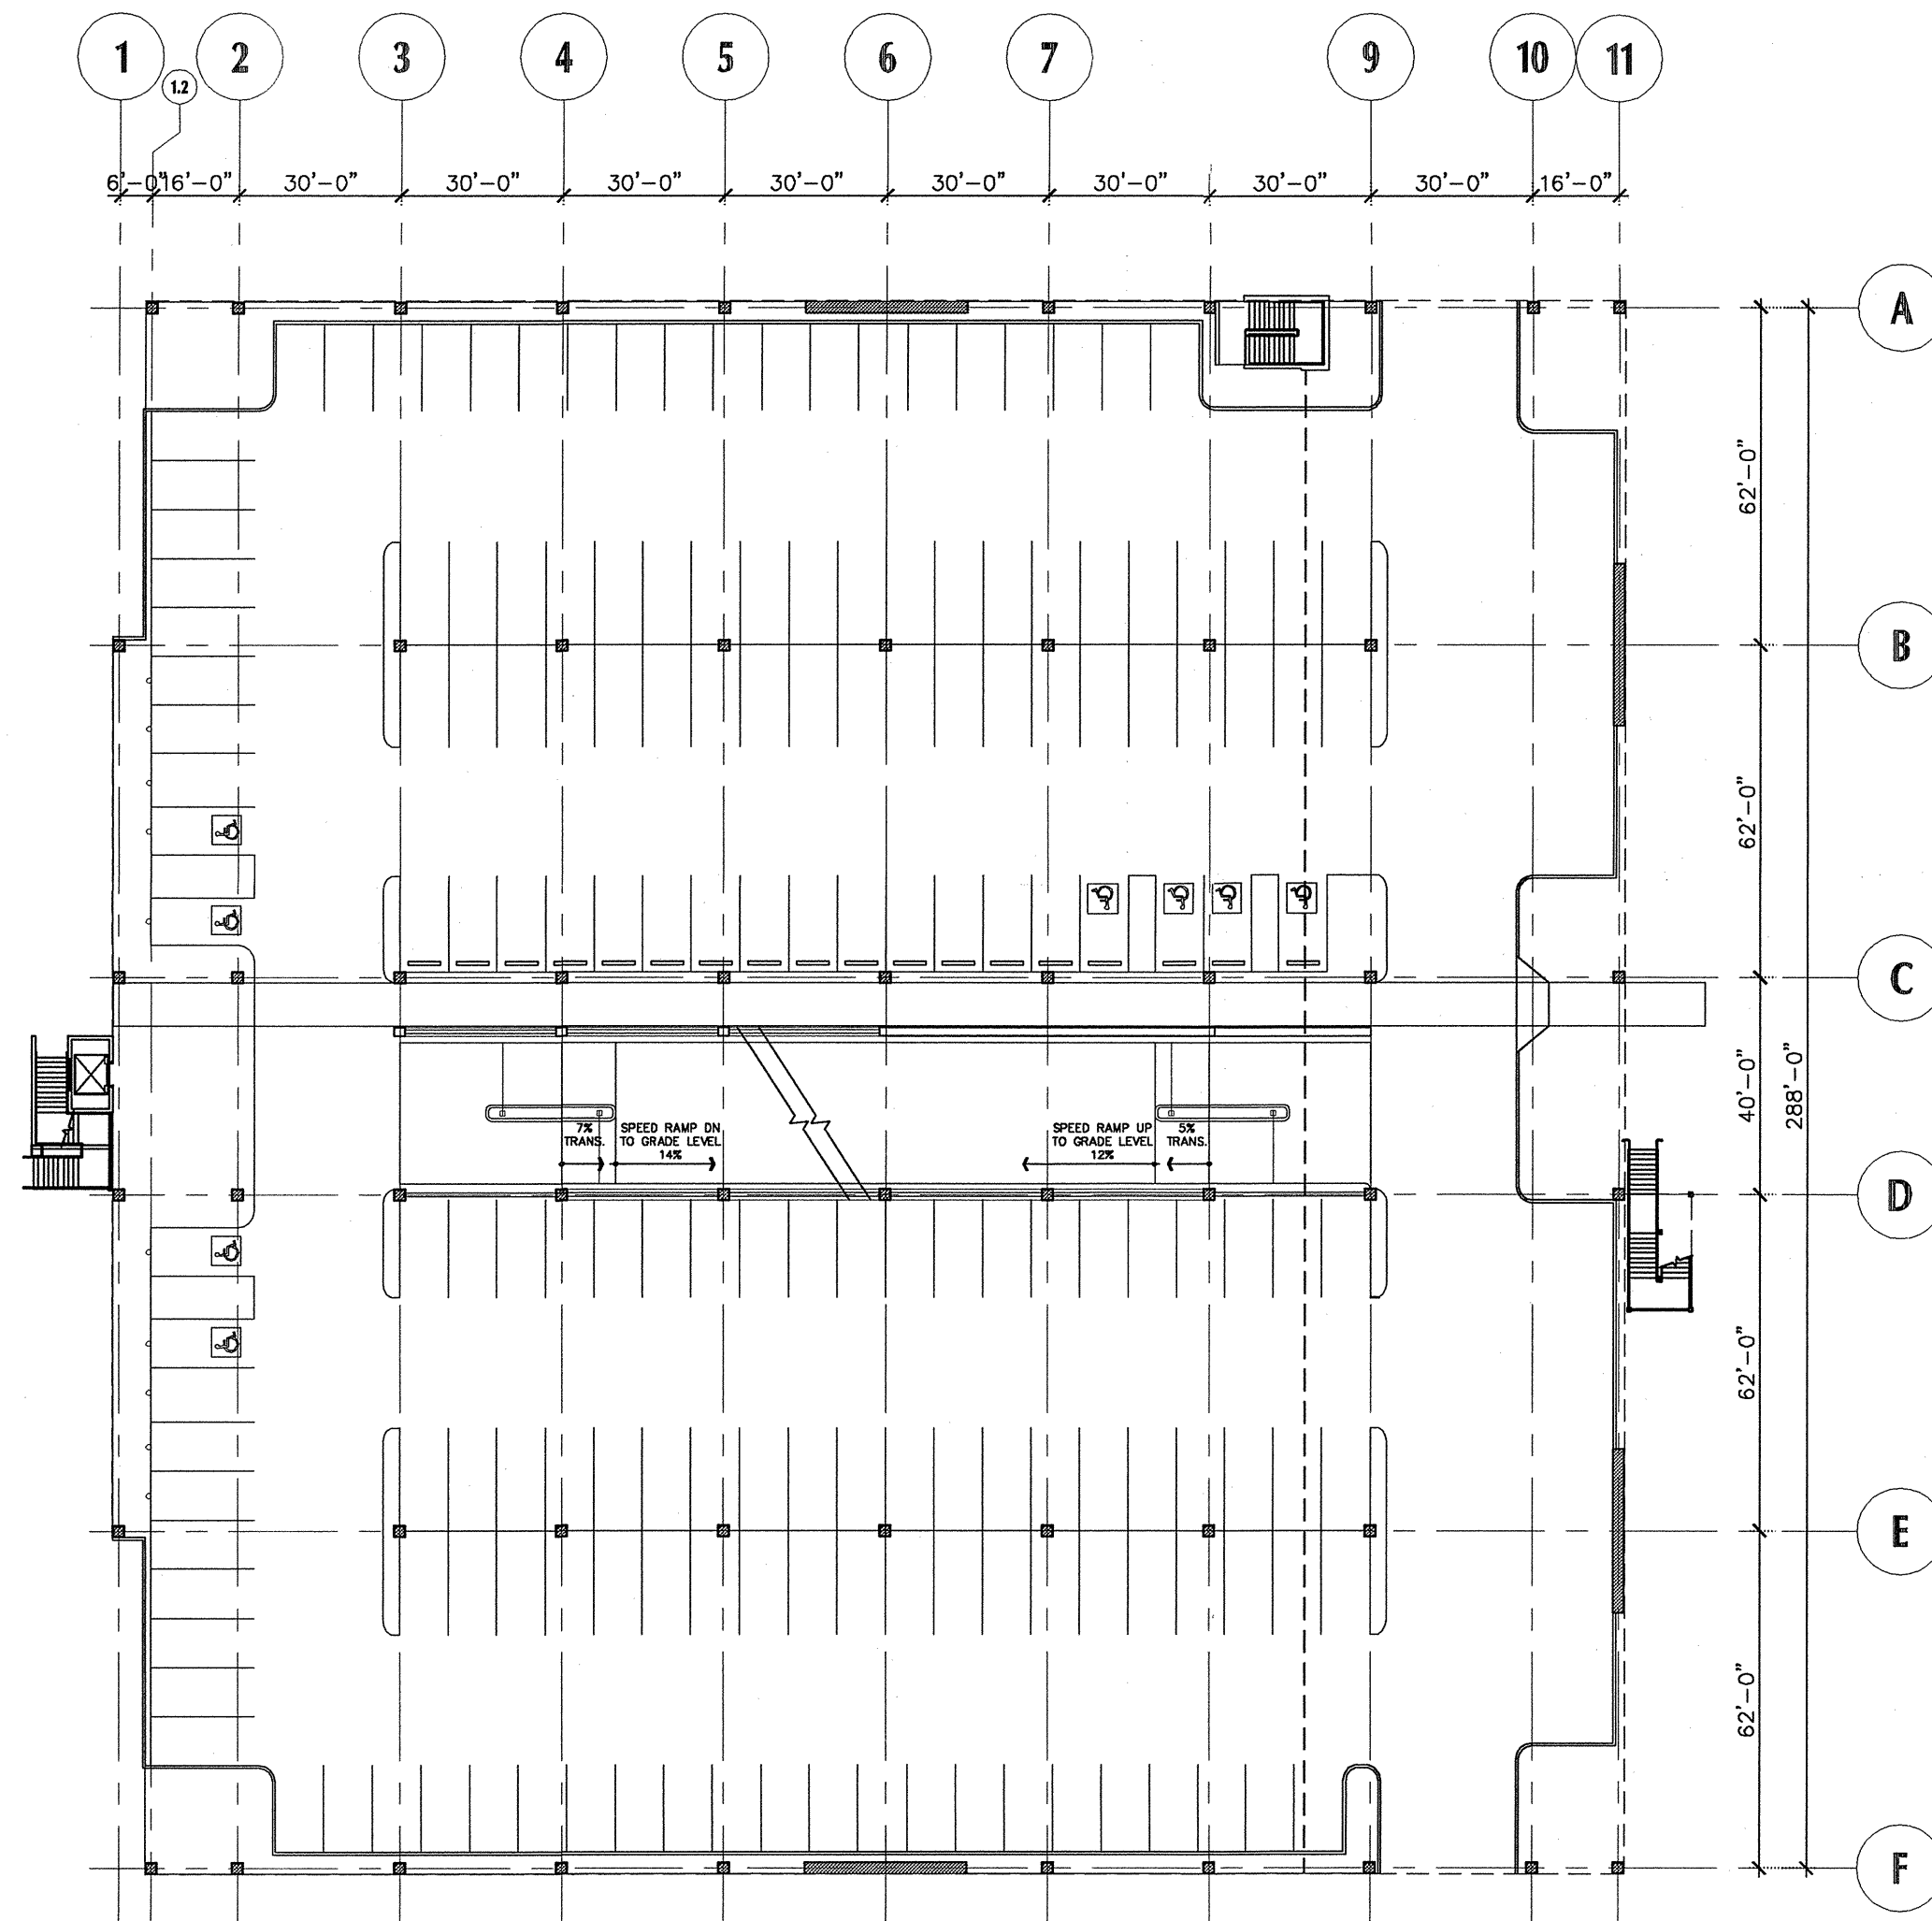

GRADE LEVEL
179 PARKING SPACES
80,658 SF

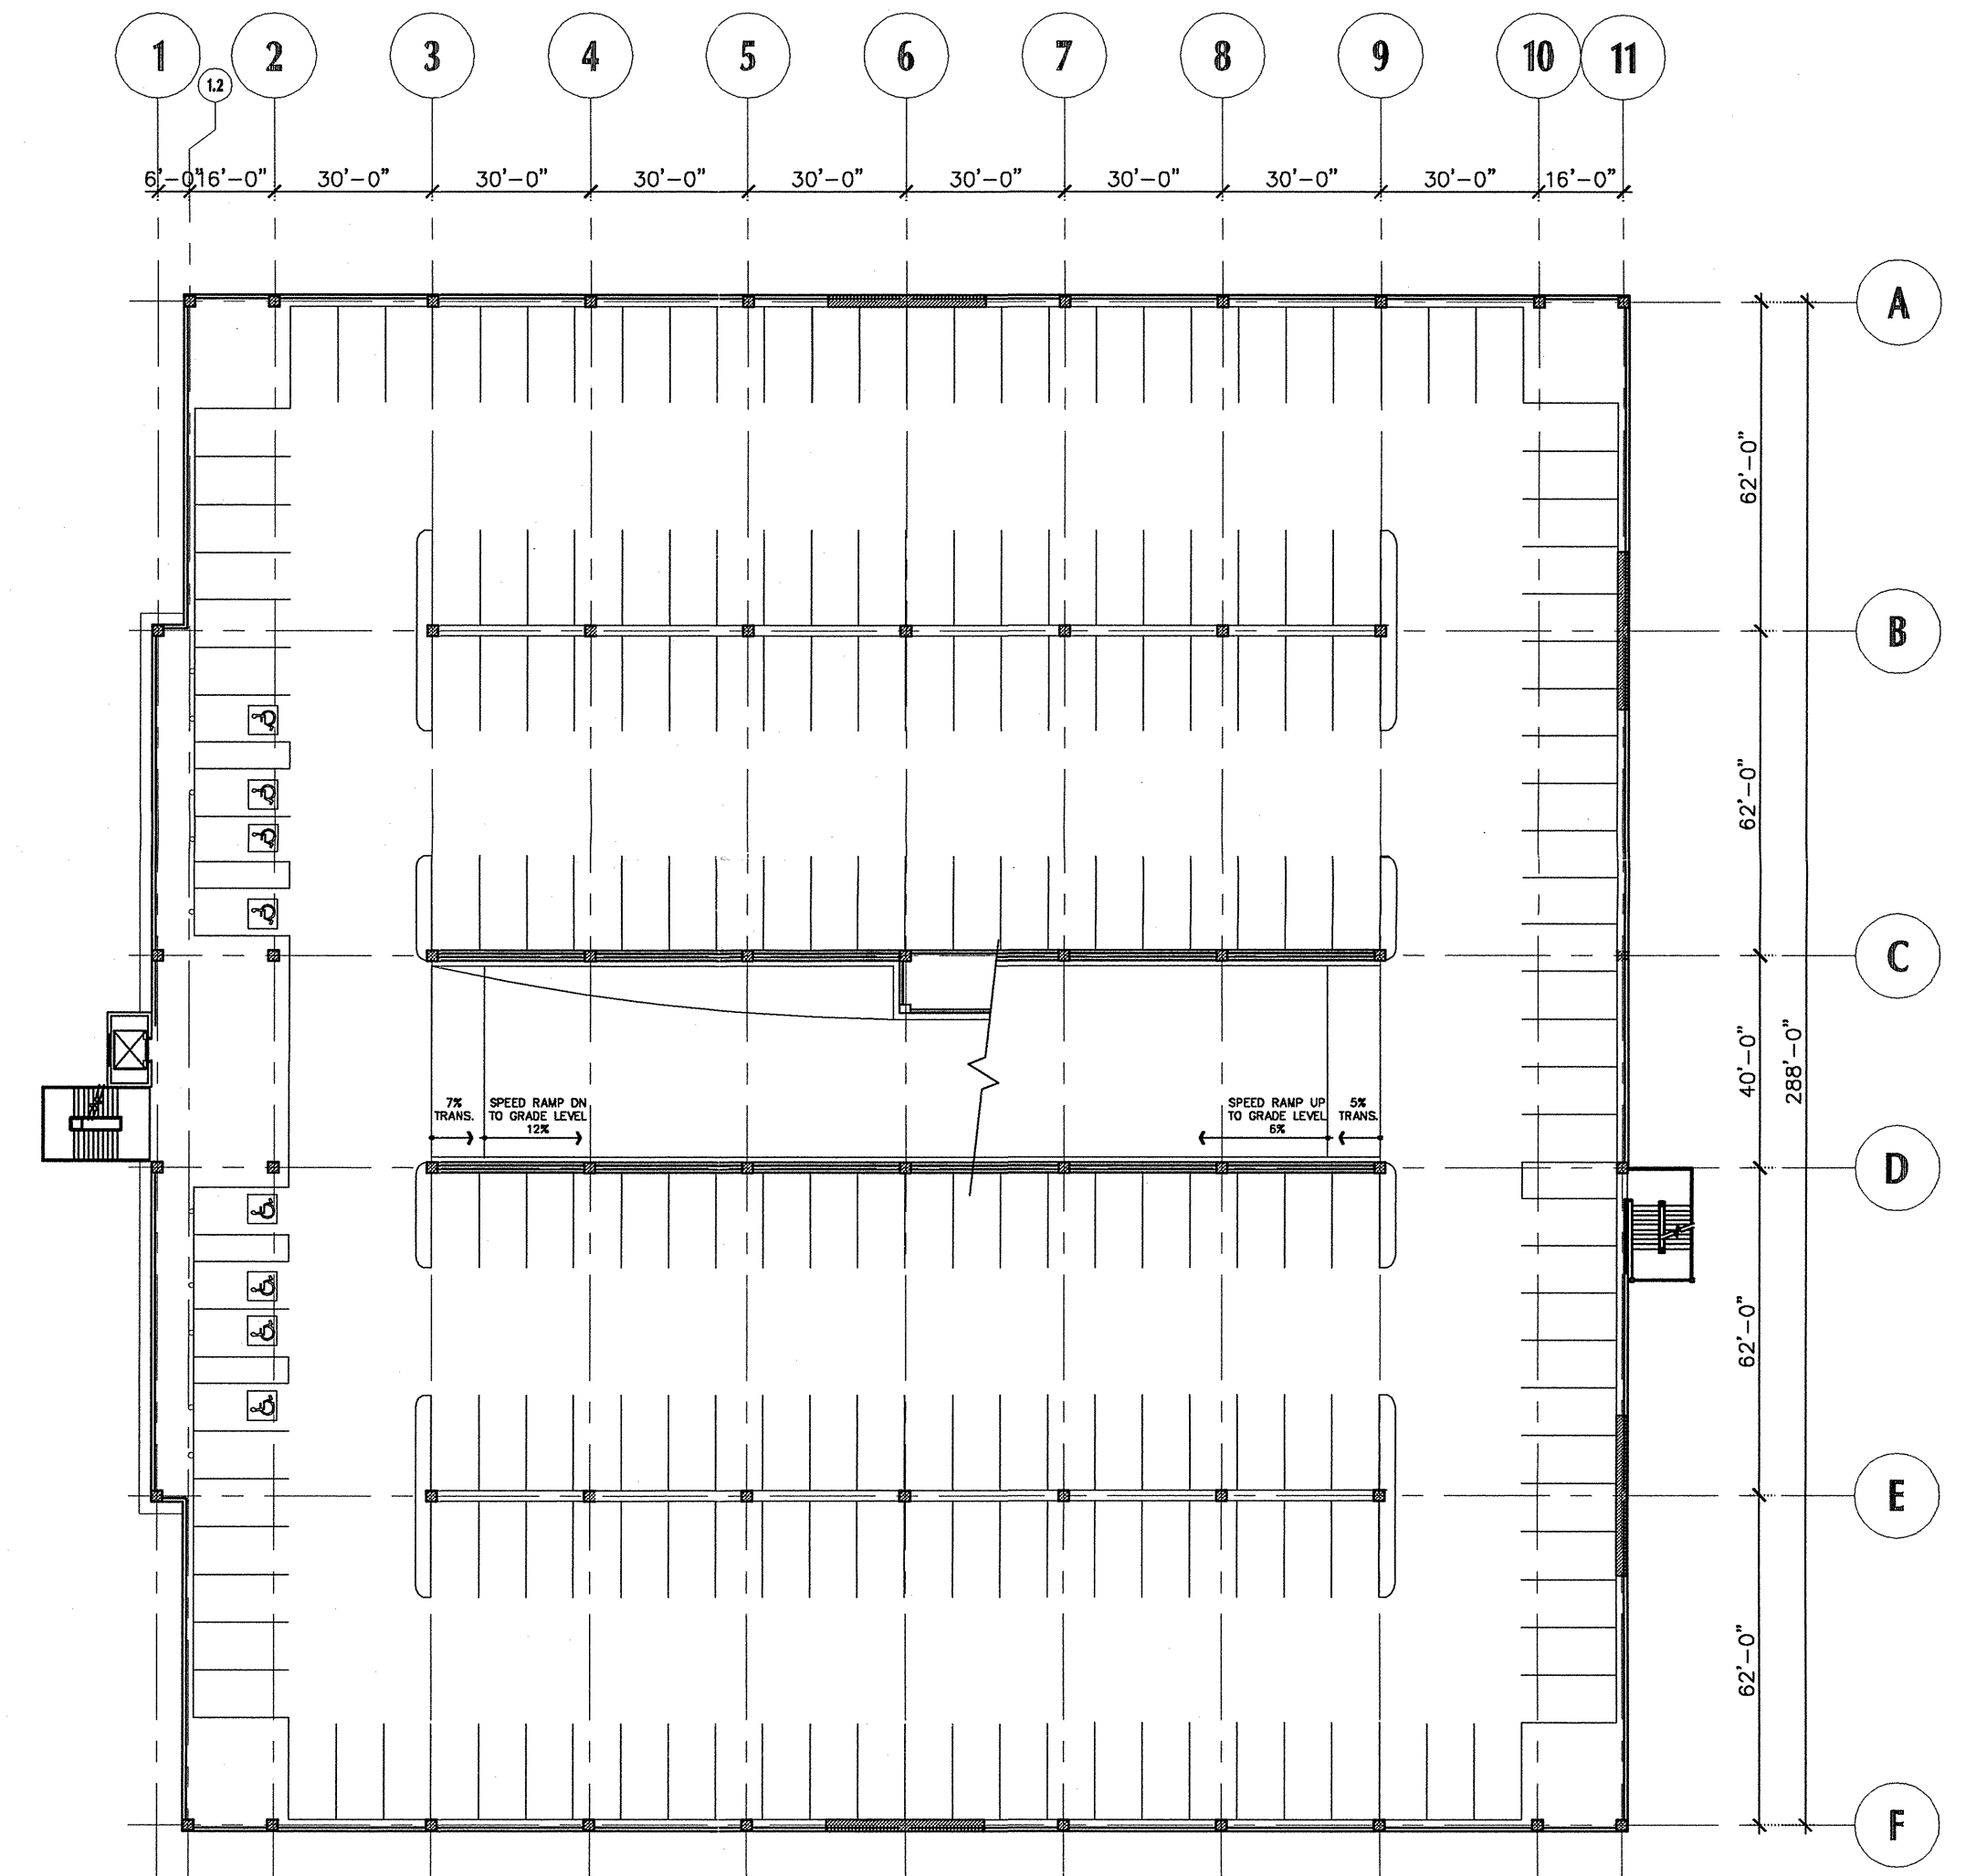

SECOND LEVEL
219 PARKING SPACES
80,646 SF

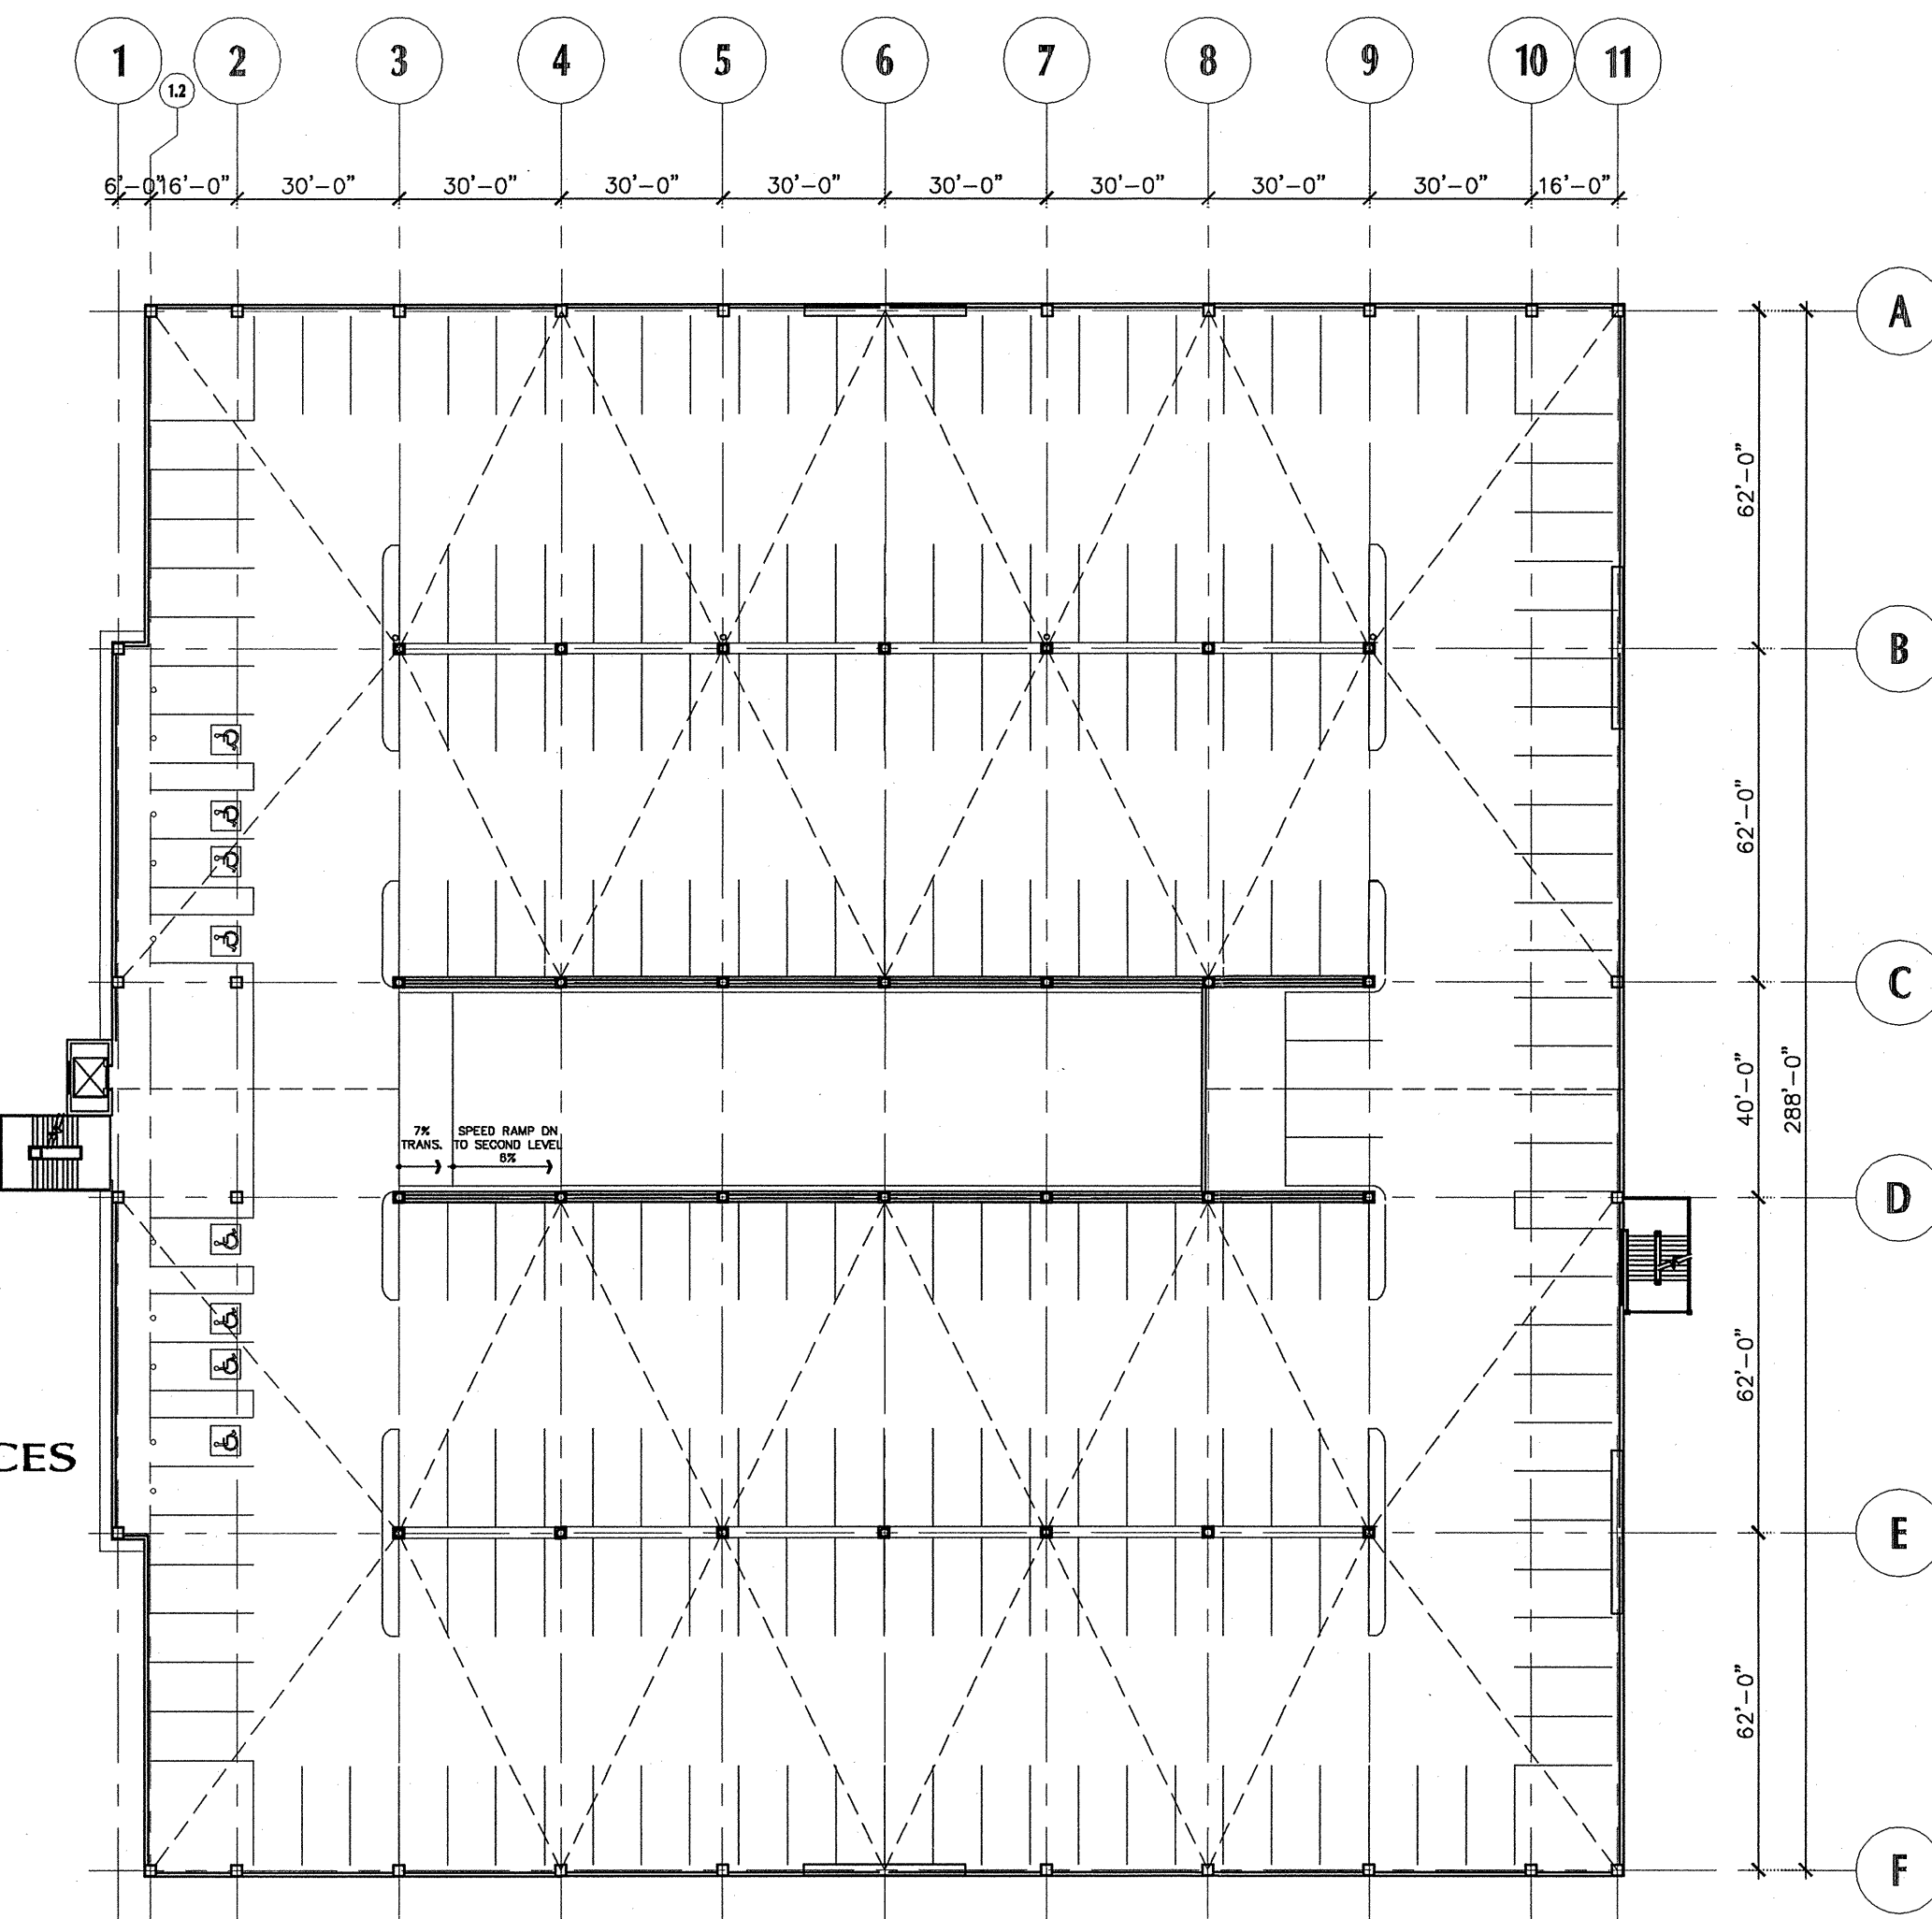

THIRD LEVEL
223 PARKING SPACES
80,646 SF

FLOOR PLANS
PARKING STRUCTURE


0 16' 32' 64'

Schematic drawing only. All dimensions are approximate.
11/19/01 001730



THE PROMENADE
A CELEBRATION OF FRANK LLOYD WRIGHT IN THE DESERT
TALESH ARCHITECTS ■ DRAKE & ASSOCIATES ■ ELLERMANN & SCHICK ■ DFD ■ LASKIN ASSOCIATES ■ THE PEDERSON GROUP

406-PA-2001
10/19/01 DR-202
FLOOR

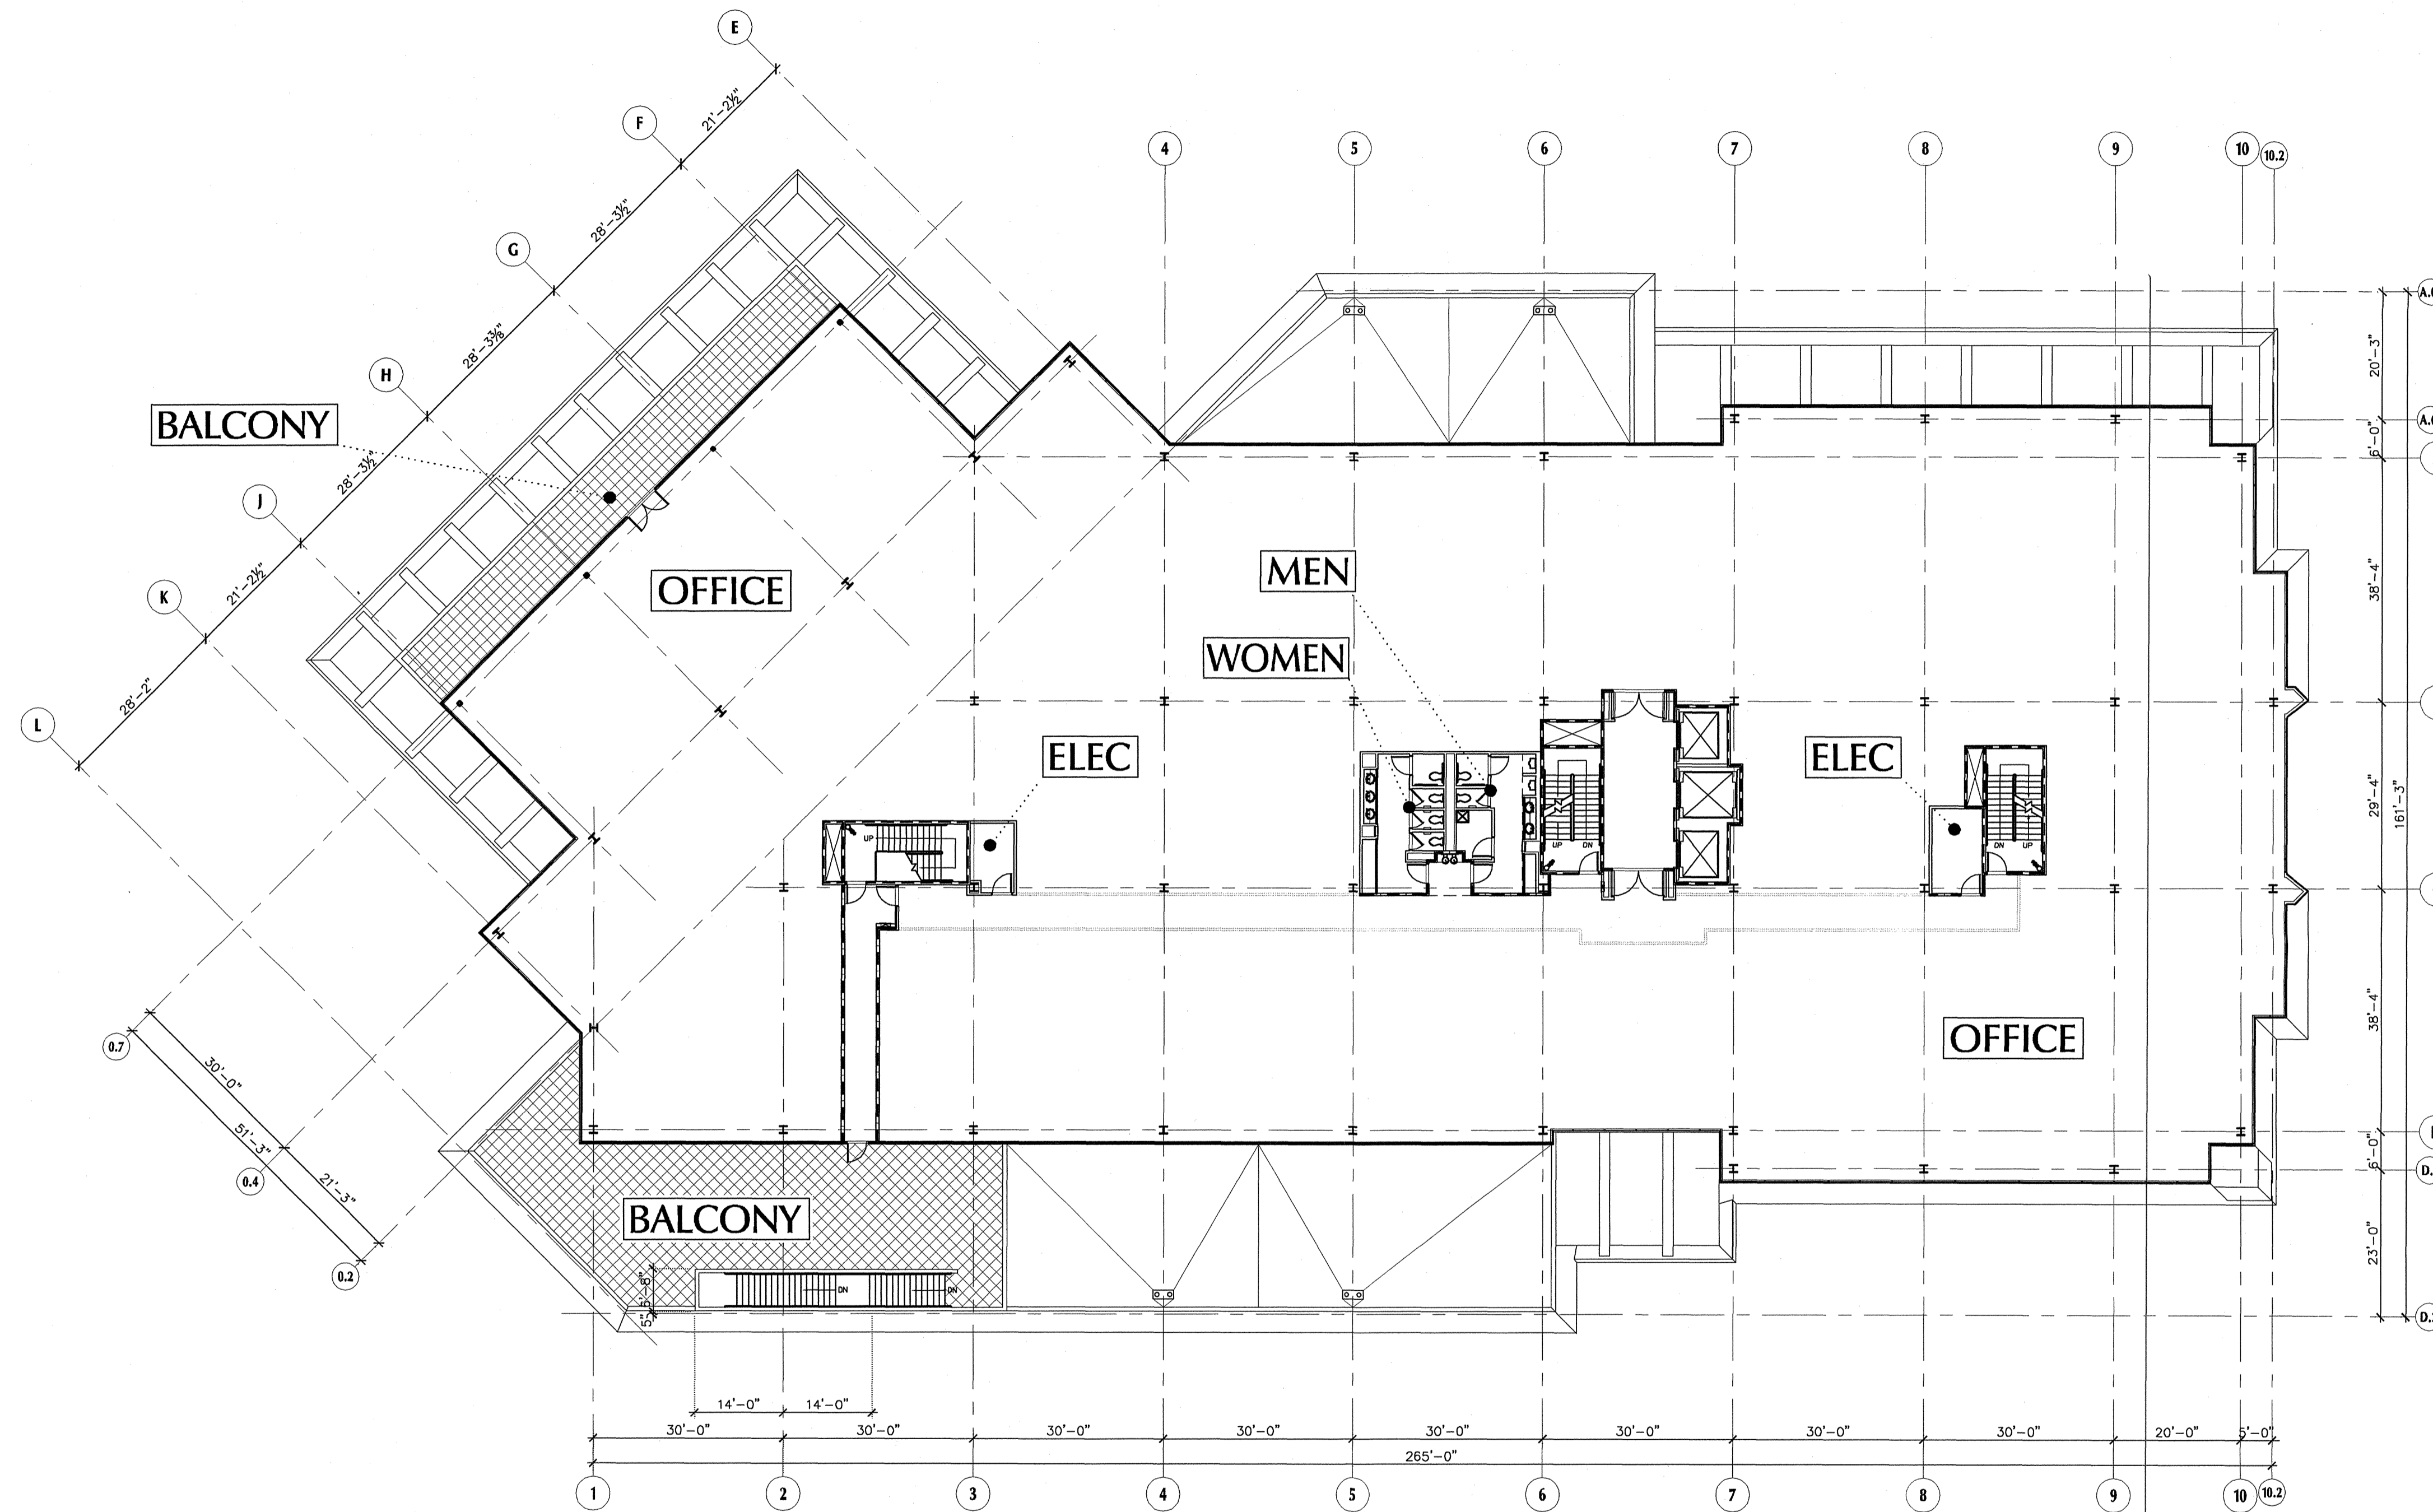


DATA
 GROSS FLOOR AREA: 31,557 SF
 NET FLOOR AREA: 29,768 SF

SECOND FLOOR PLAN
 OFFICE BUILDING


0 8' 16' 32'

Schematic drawing only. All dimensions are approximate.
 11/19/01 001730

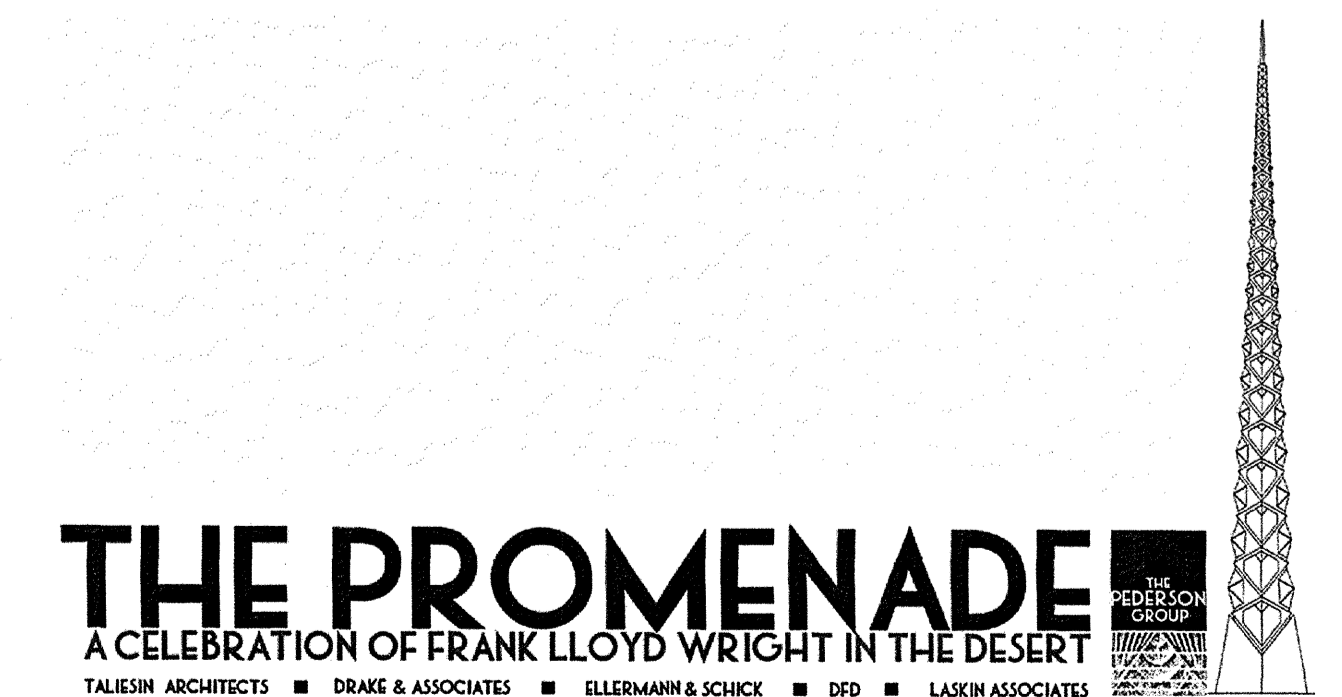

406-PA-01
 10/19/01
 FLOOR

DR-201-2

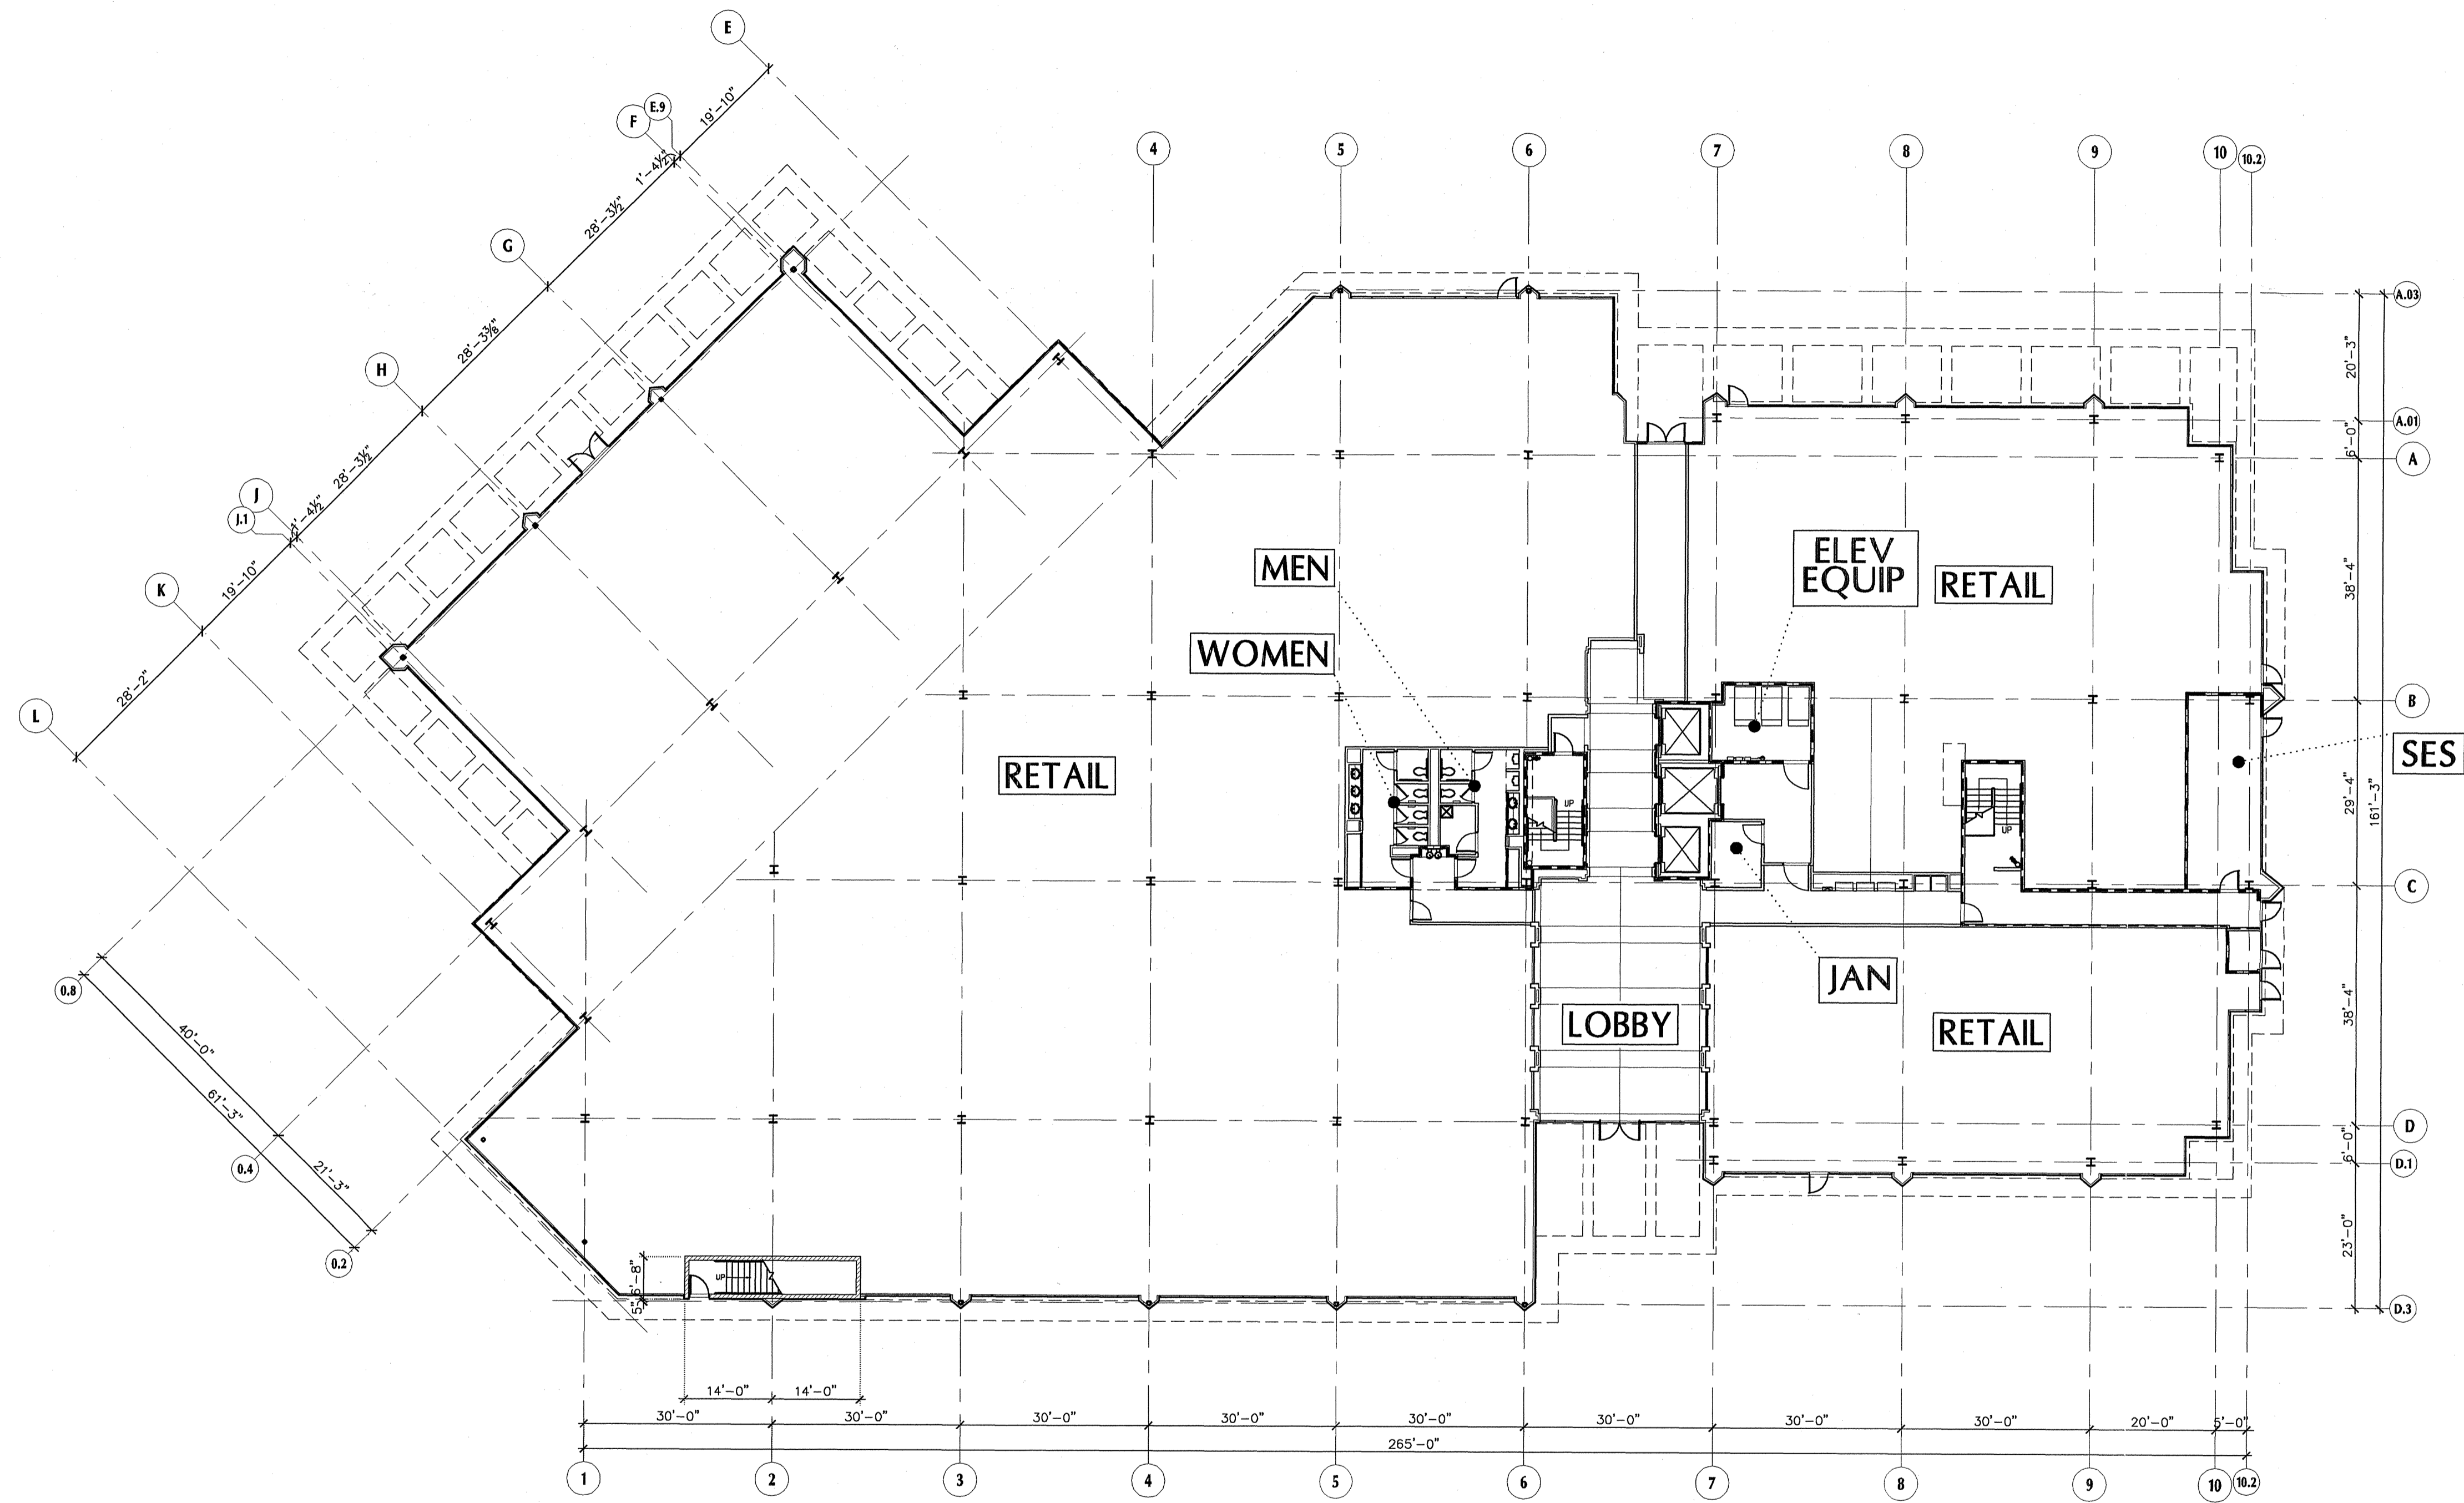


DATA
 GROSS FLOOR AREA: 38,309 SF
 NET FLOOR AREA: 36,306 SF

FIRST FLOOR PLAN
 OFFICE BUILDING


0 8' 16' 32'

Schematic drawing only. All dimensions are approximate.
 11/19/01 00173o

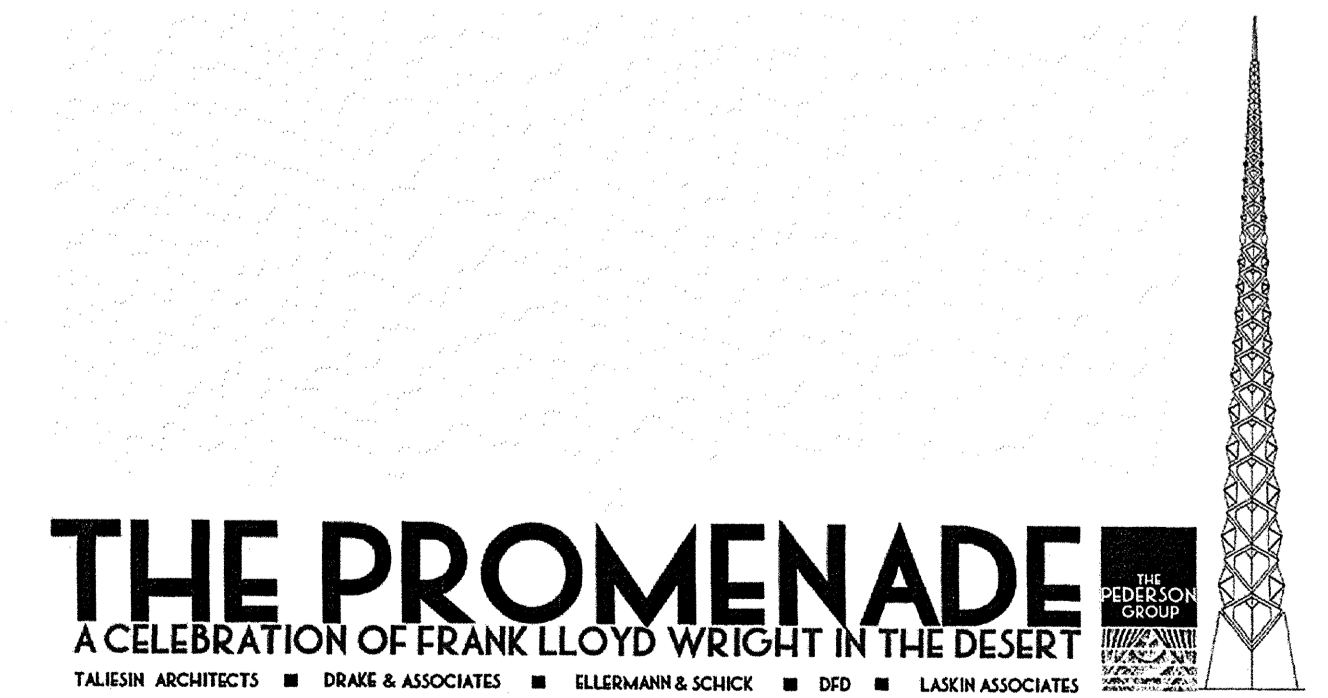

406-PA-01
 10/19/01
 FLOOR

DR-201-1

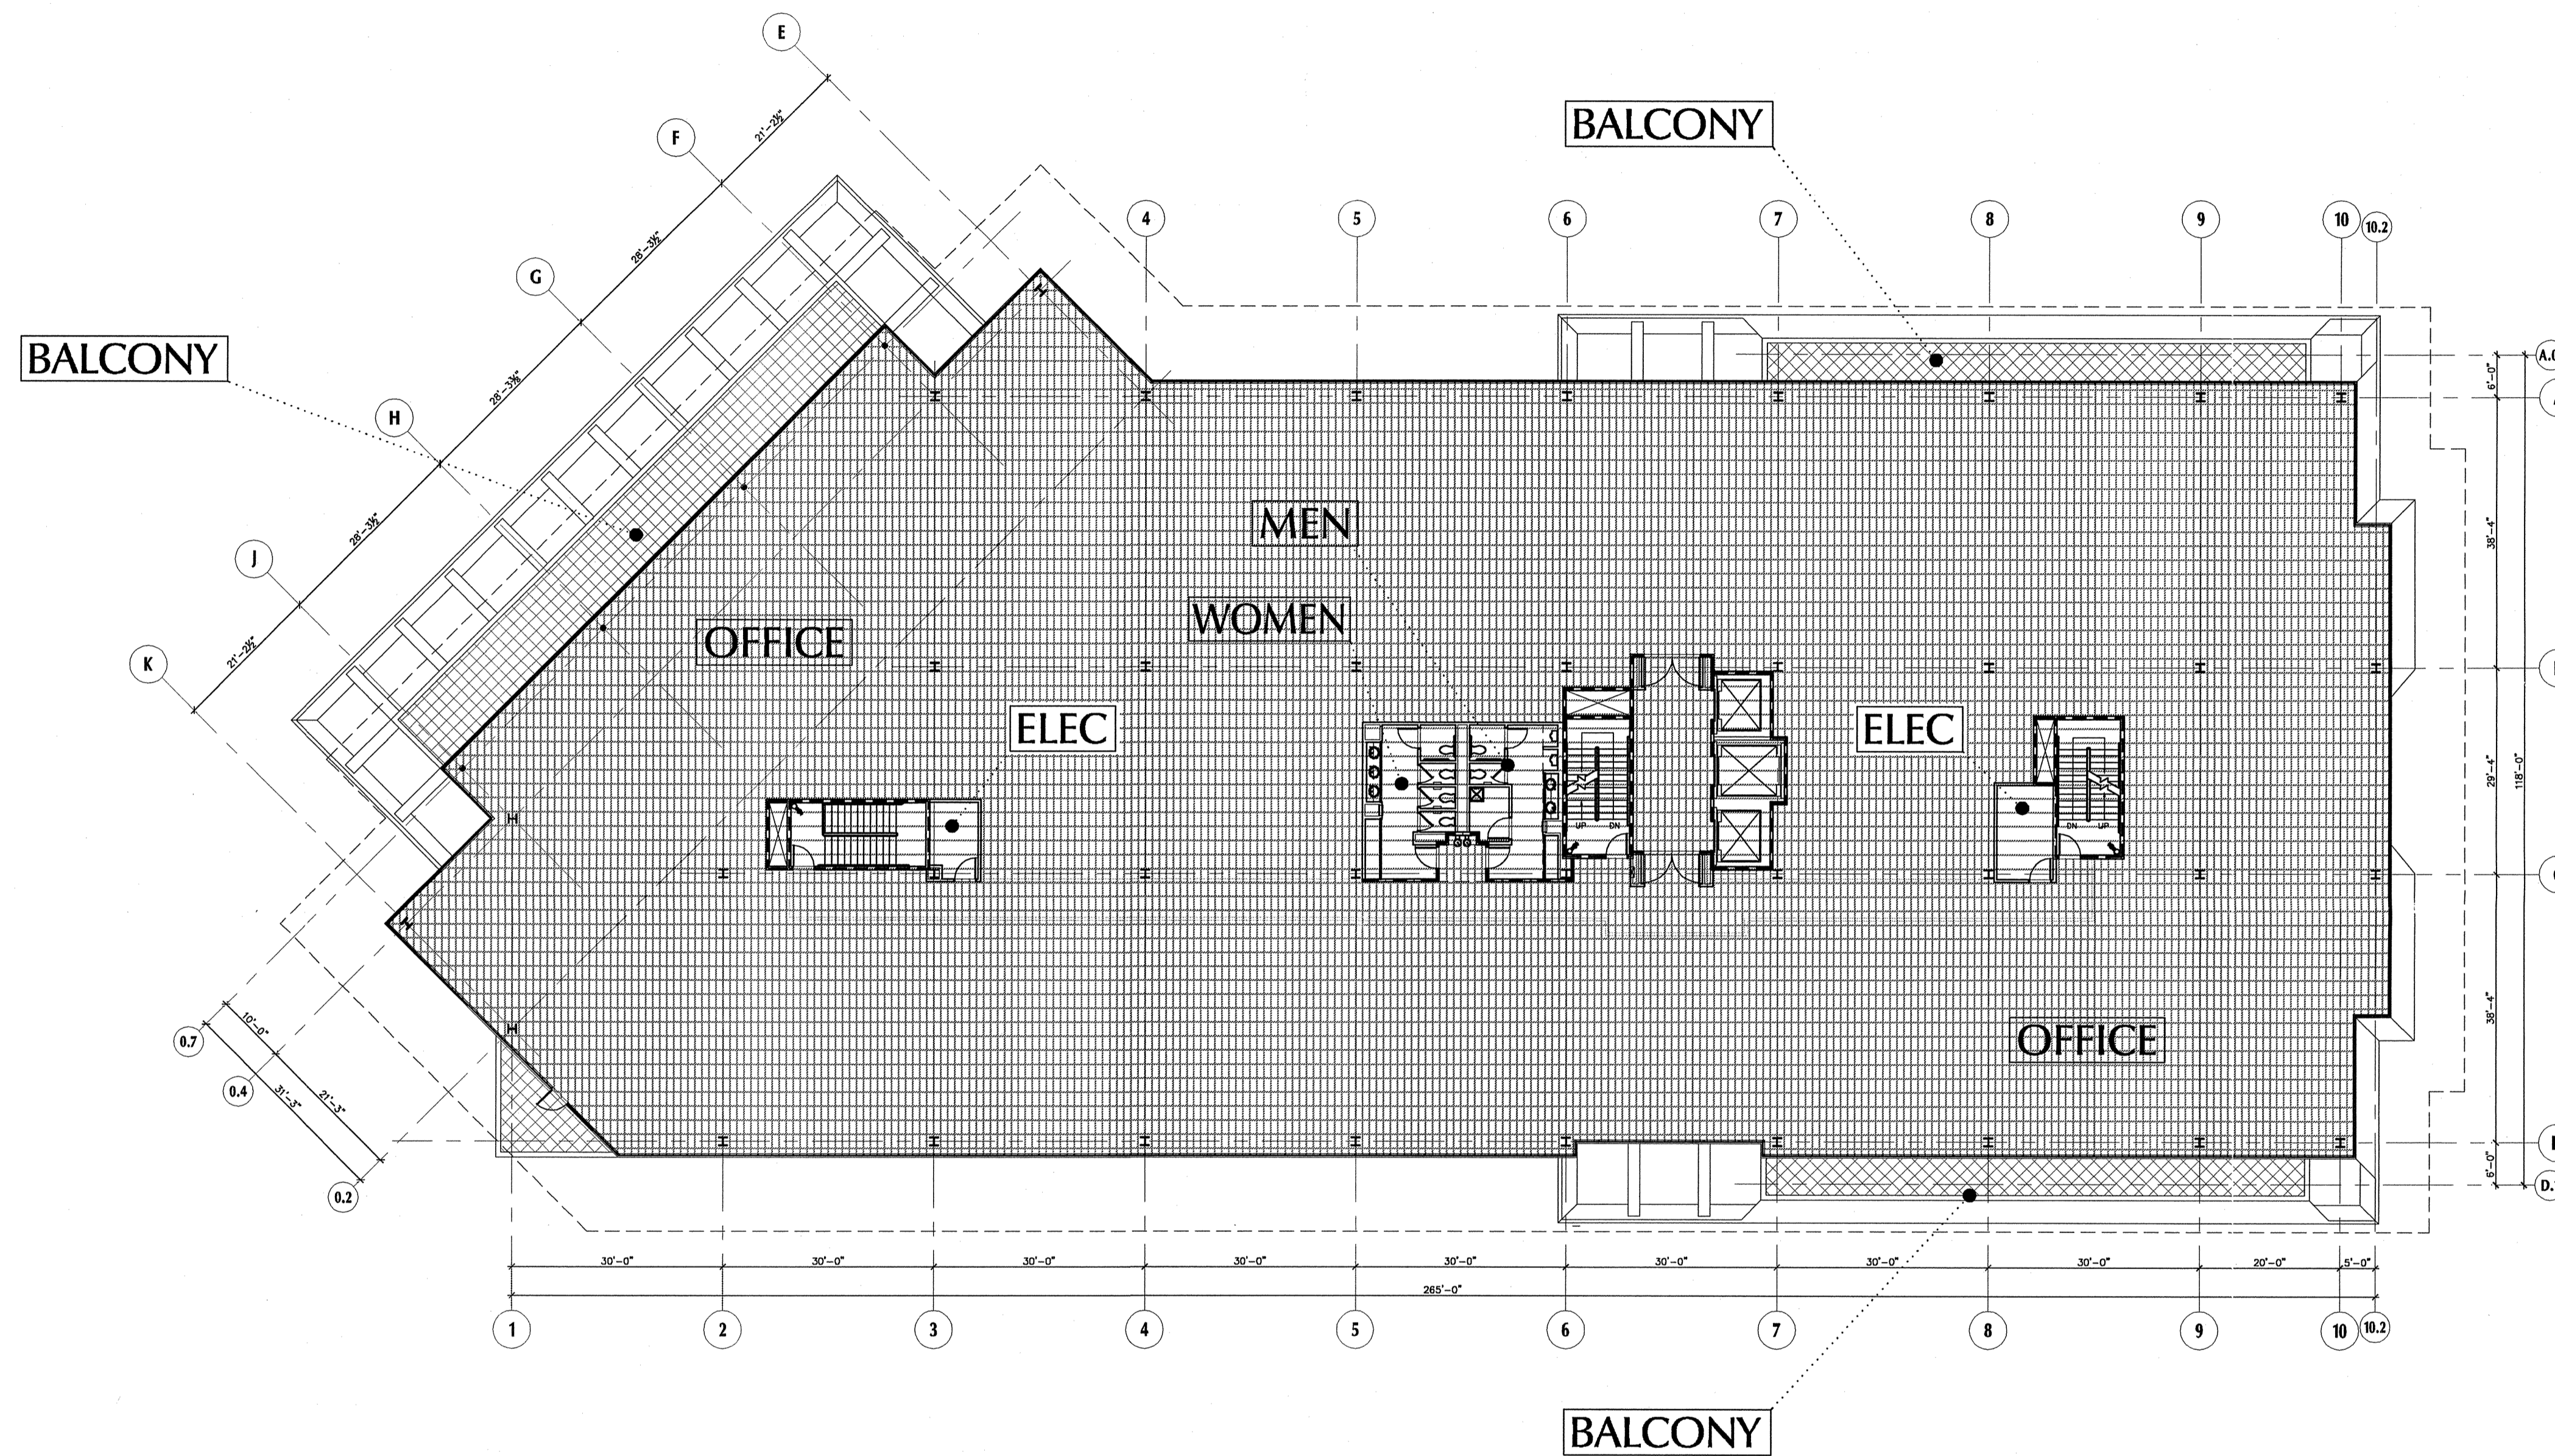

DATA
 GROSS FLOOR AREA: 28,711 SF
 NET FLOOR AREA: 26,992 SF

FOURTH FLOOR PLAN WORKSHEET
 OFFICE BUILDING

0 8' 16' 32'


Schematic drawing only. All dimensions are approximate.
 11/19/01 00173o



NORTH

THE PROMENADE
 A CELEBRATION OF FRANK LLOYD WRIGHT IN THE DESERT
 TALISH ARCHITECTS ■ DRARE & ASSOCIATES ■ ELLEGEMANN & SCHICK ■ DED ■ LASKIN ASSOCIATES

406-PA-2001
 10/17/01 DR-201-4W
 FLOOR

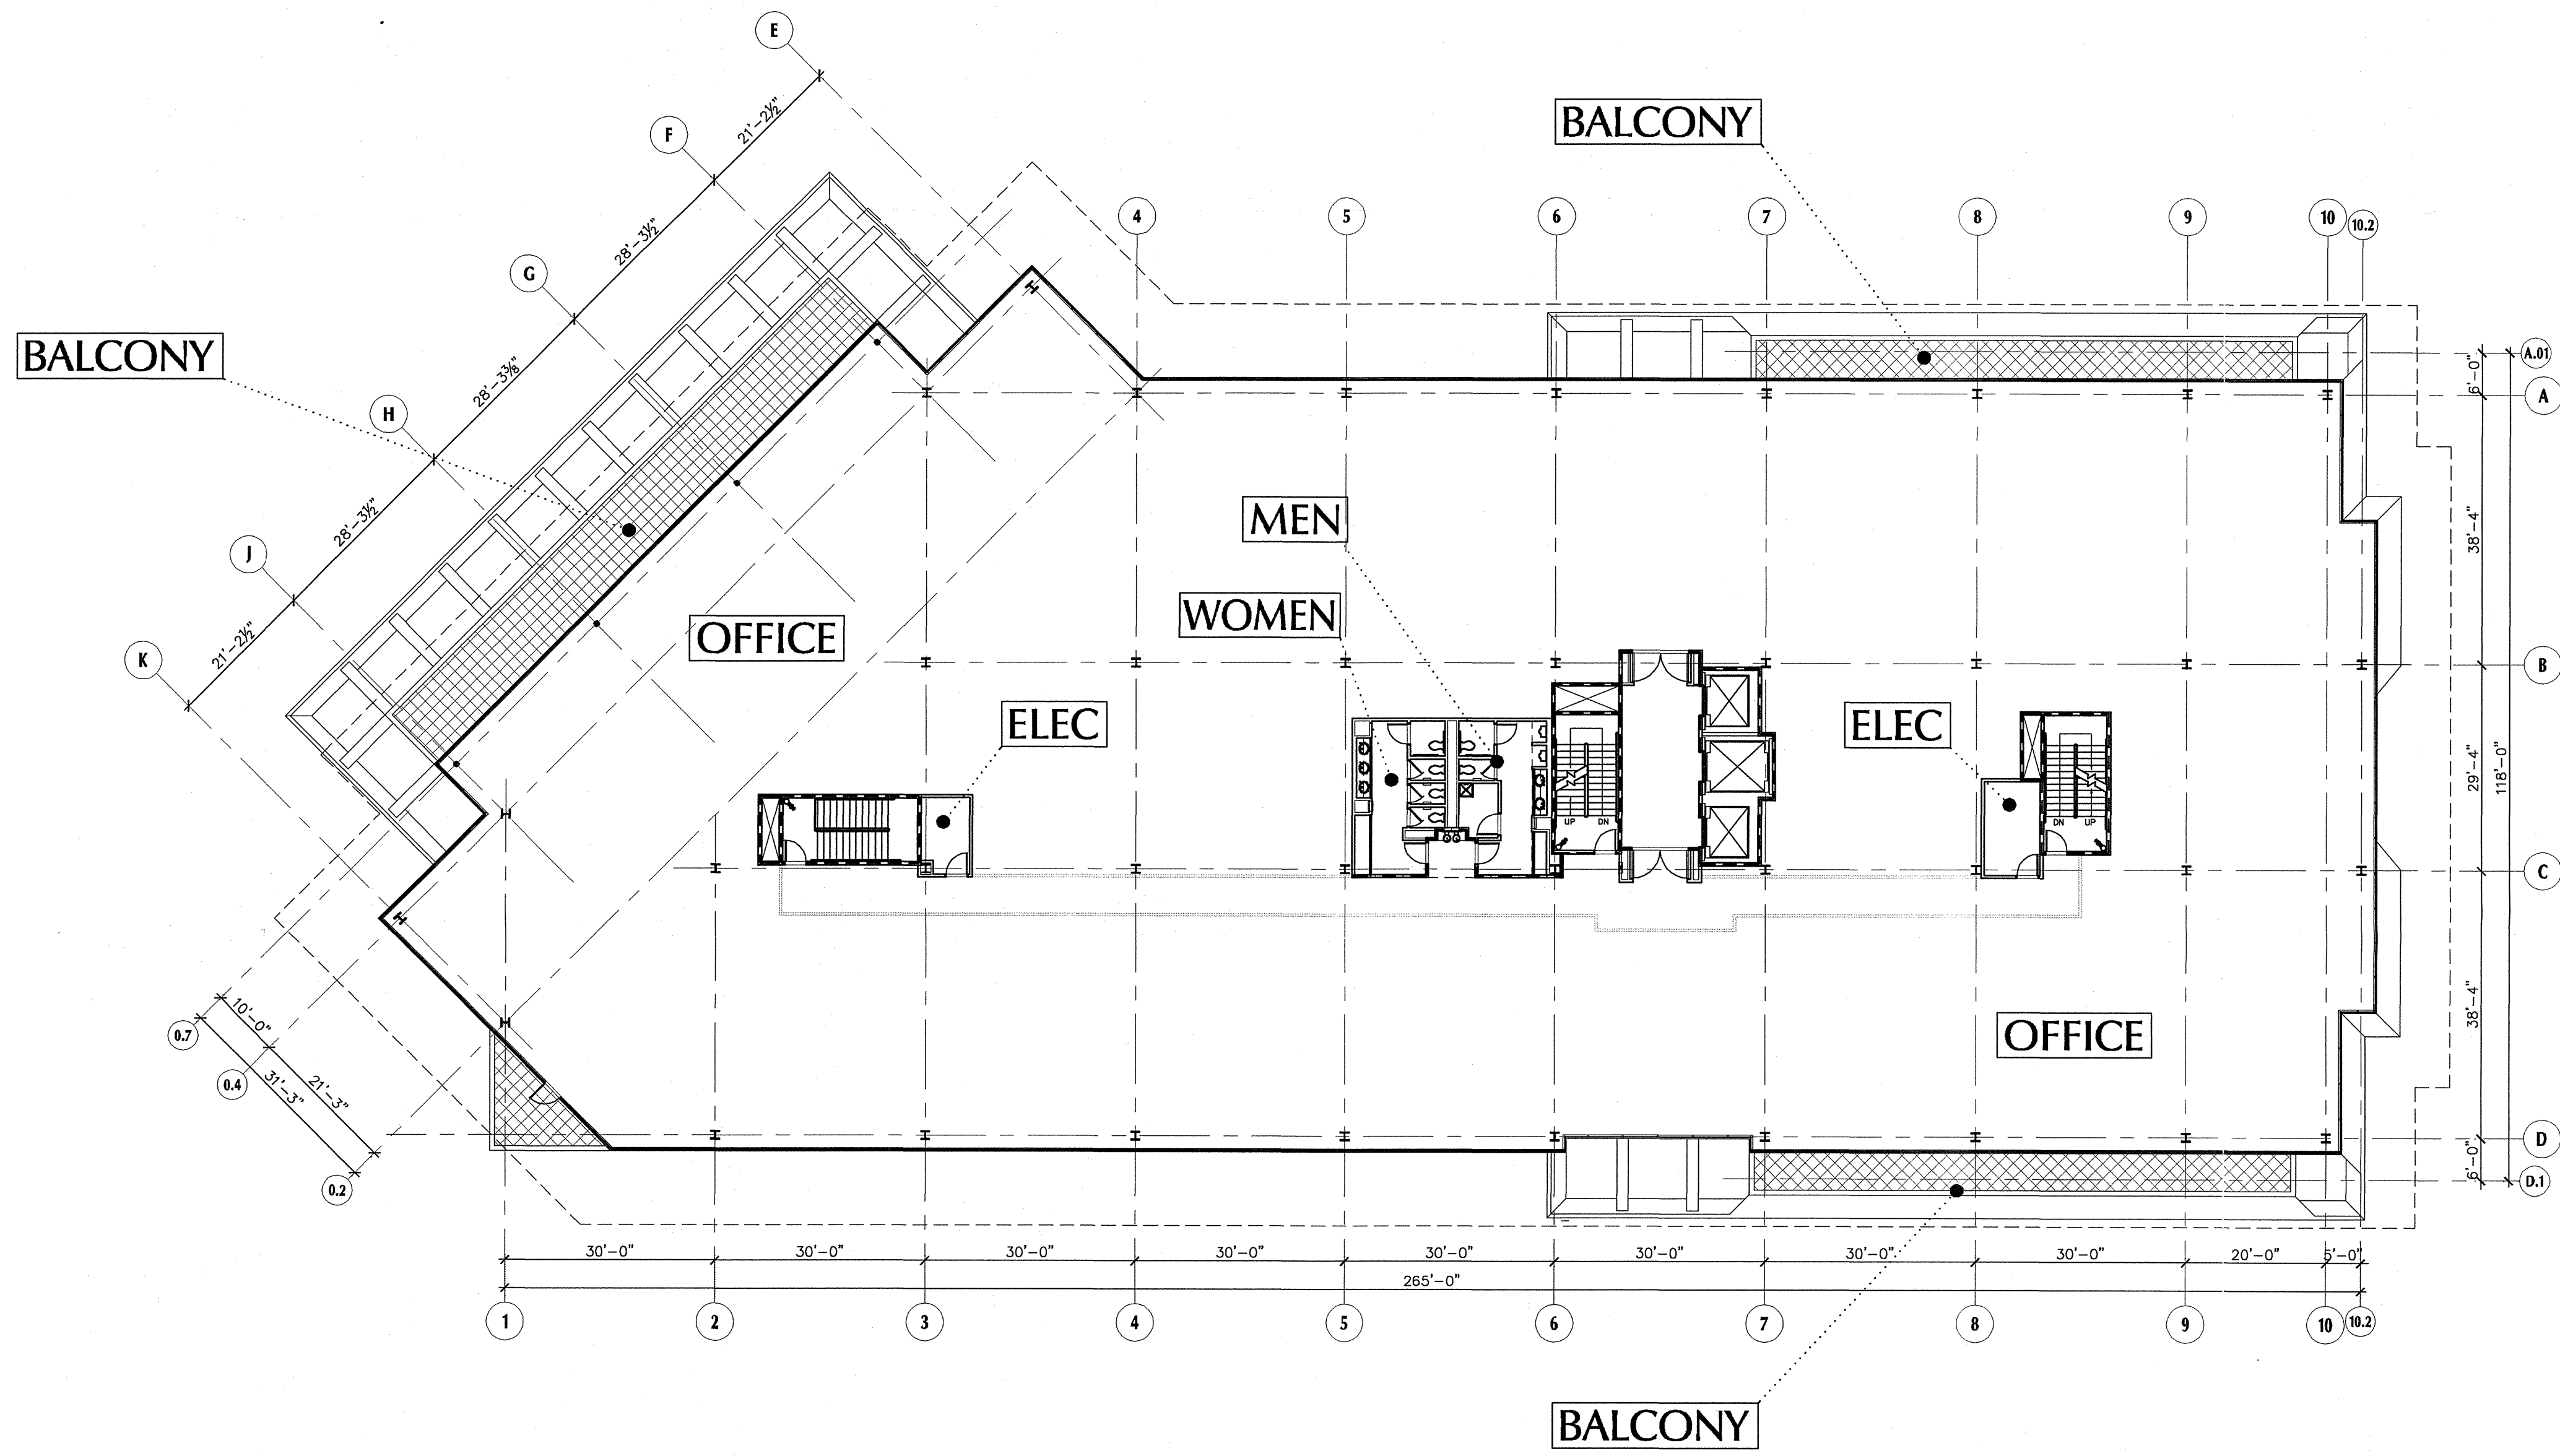

DATA
 GROSS FLOOR AREA: 28,711 SF
 NET FLOOR AREA: 26,992 SF

FOURTH FLOOR PLAN
 OFFICE BUILDING

0 8' 16' 32'
 Schematic drawing only. All dimensions are approximate.
 11/19/01 00173o






THE PROMENADE
 A CELEBRATION OF FRANK LLOYD WRIGHT IN THE DESERT

TALIESIN ARCHITECTS ■ DRAKE & ASSOCIATES ■ ELLERMAN & SCHICK ■ DSD ■ LASKIN ASSOCIATES

406-PA-01
 10/19/01
 FLOOR


DR-201-4

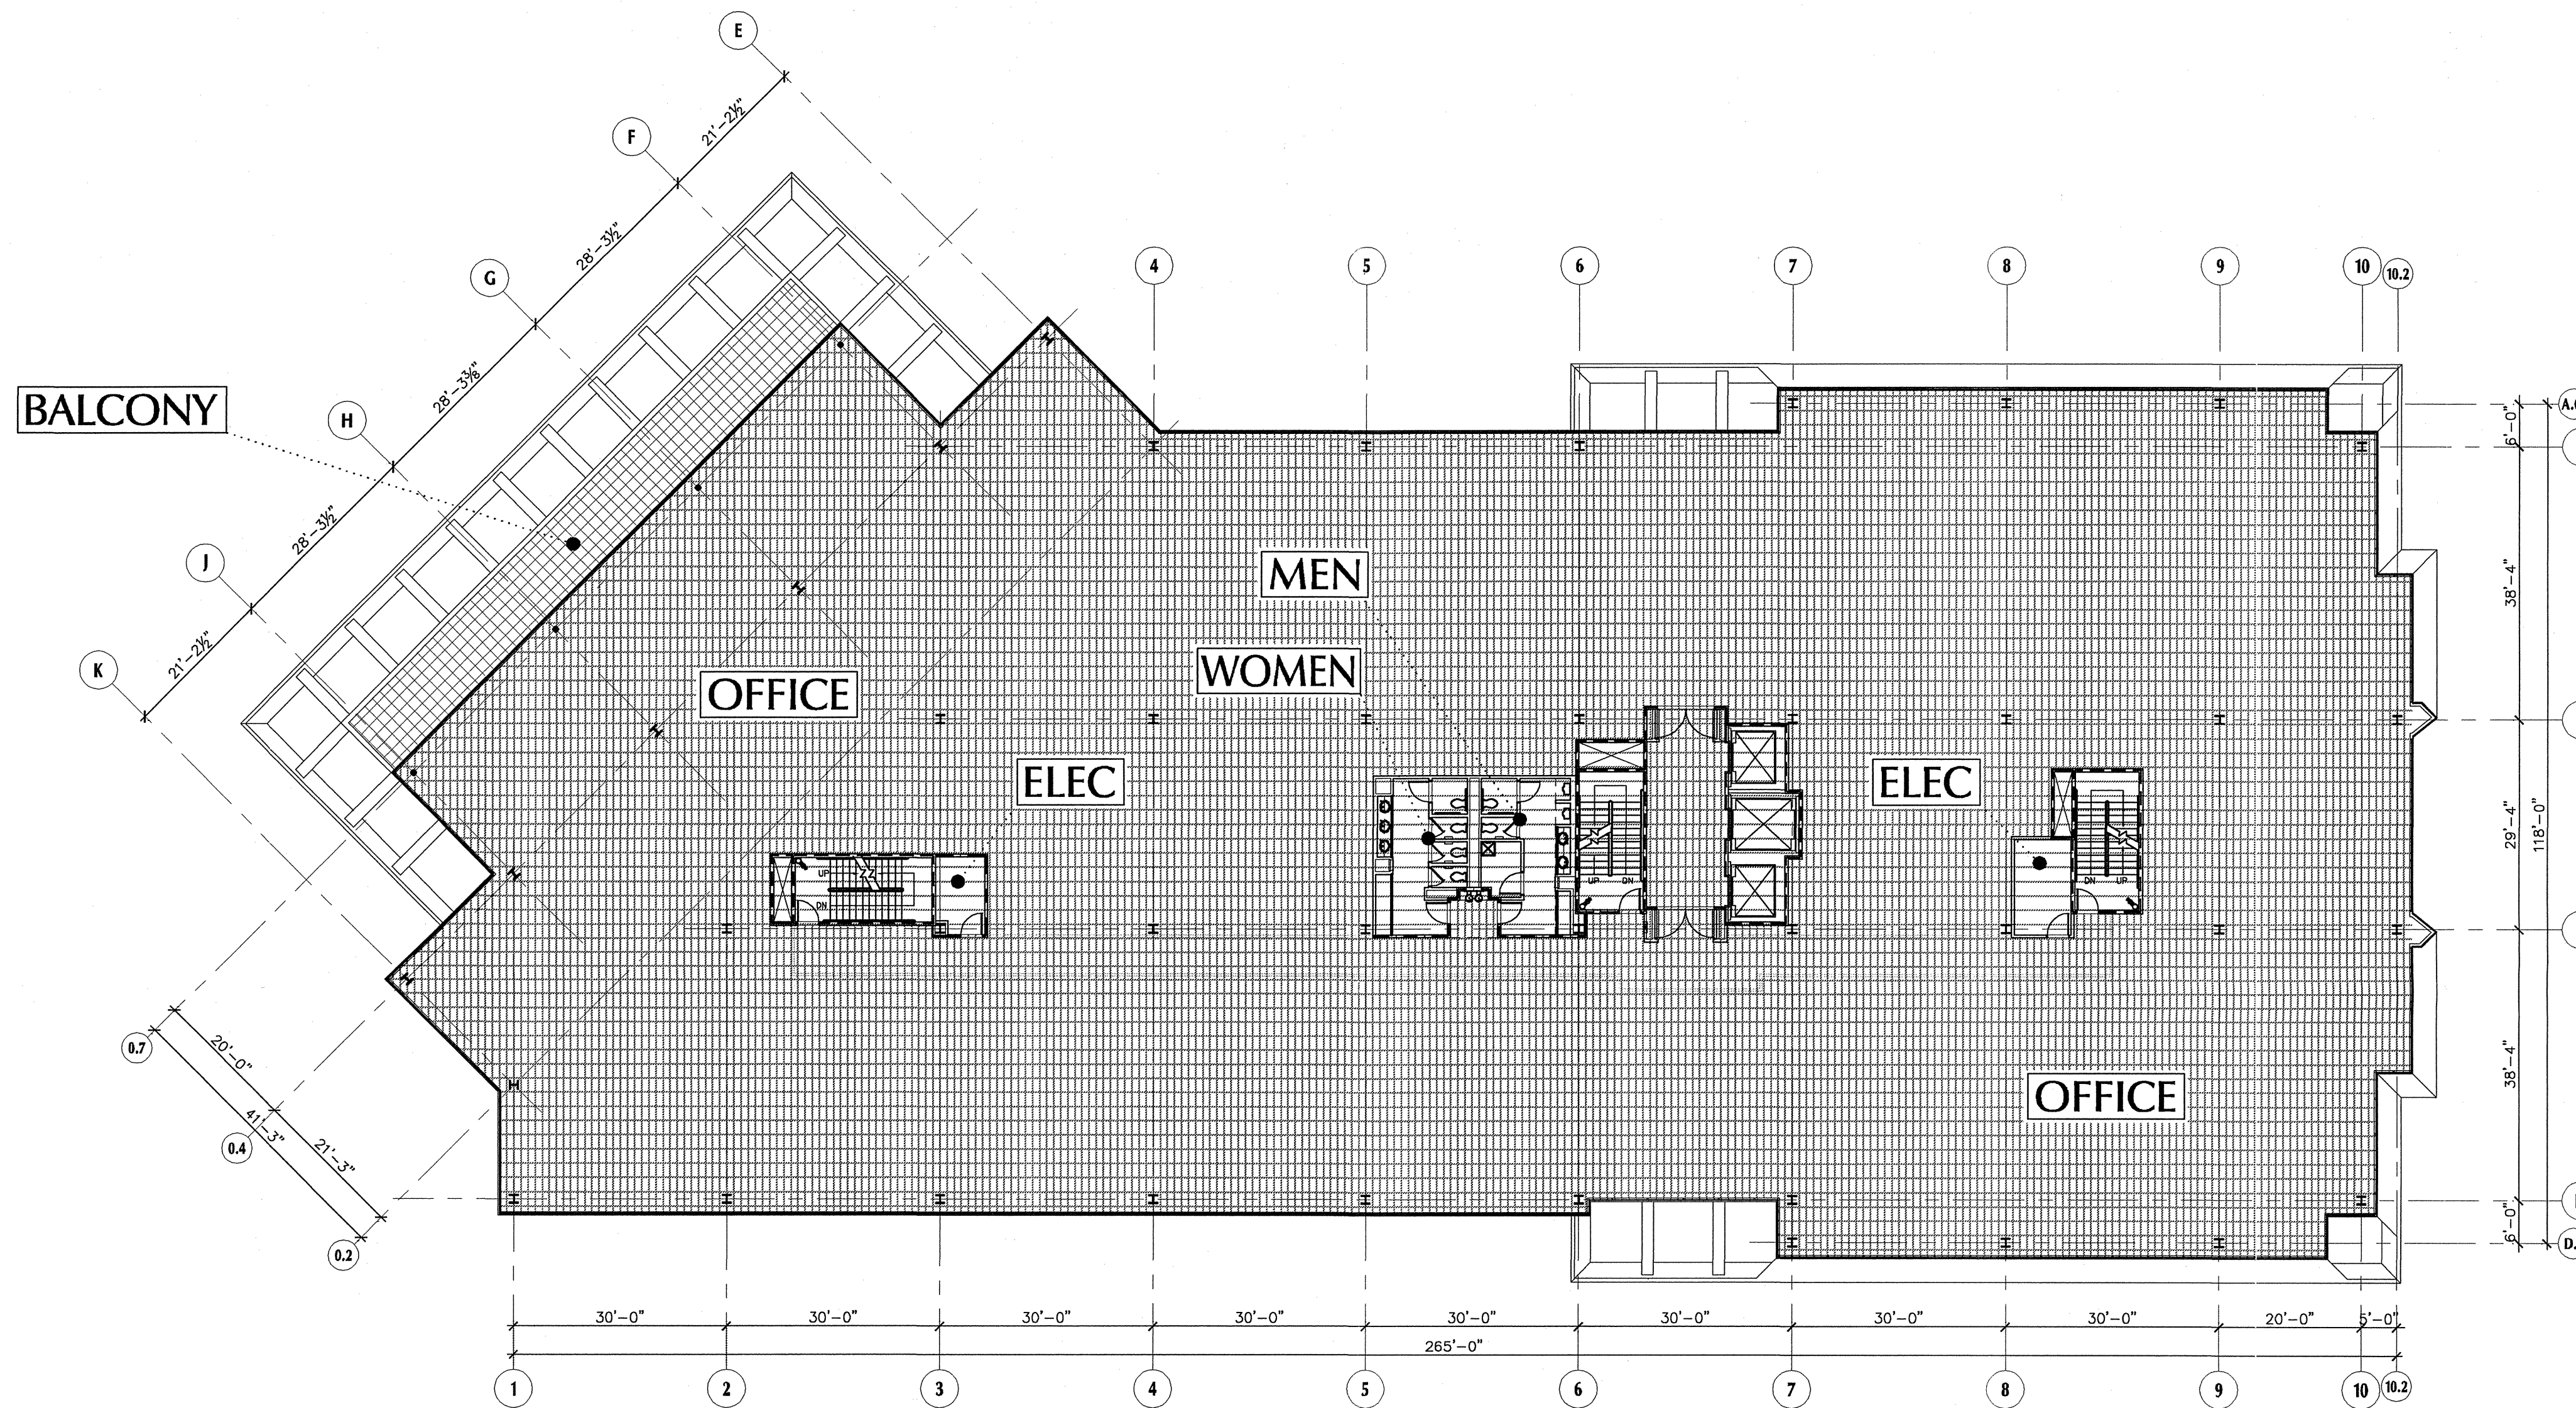

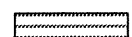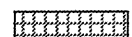DATA
 GROSS FLOOR AREA: 30,672 SF 
 NET FLOOR AREA: 28,889 SF 


THIRD FLOOR PLAN WORKSHEET
 OFFICE BUILDING

0 8' 16' 32'



 Schematic drawing only. All dimensions are approximate.
 11/19/01 00173o



NORTH

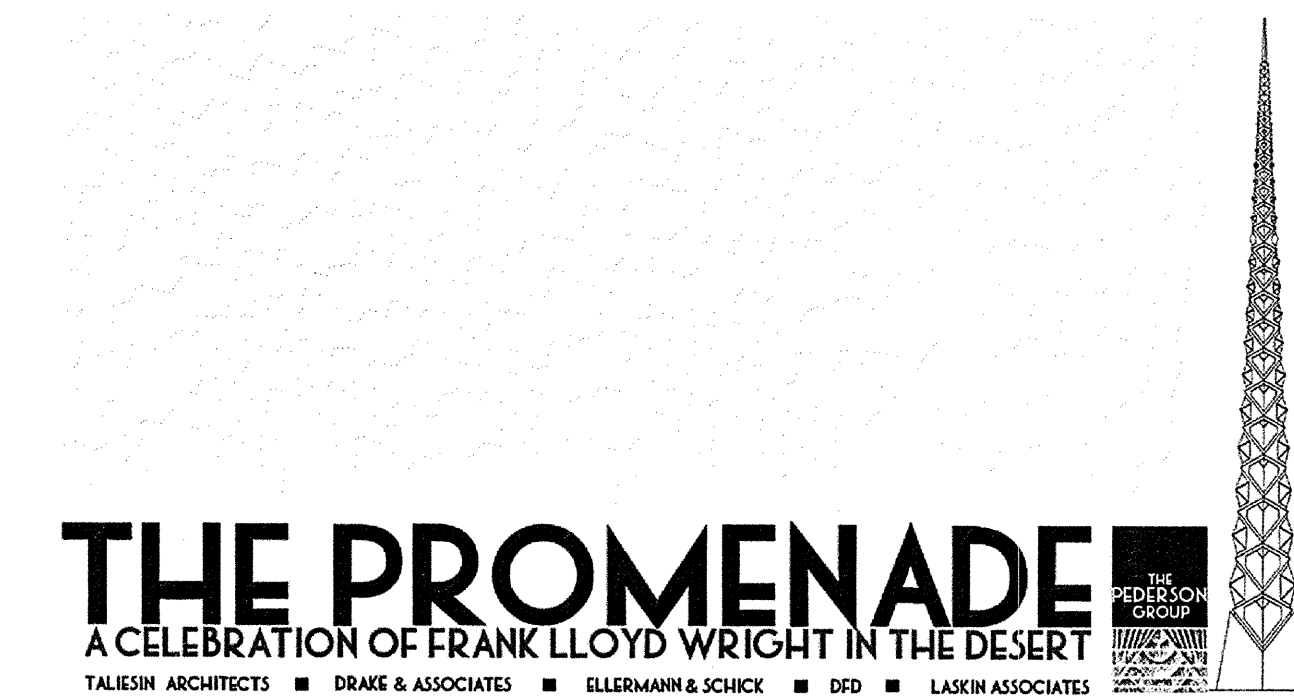

406-PA-2001
 10-19-01 DR-201-3W
 FLOOR

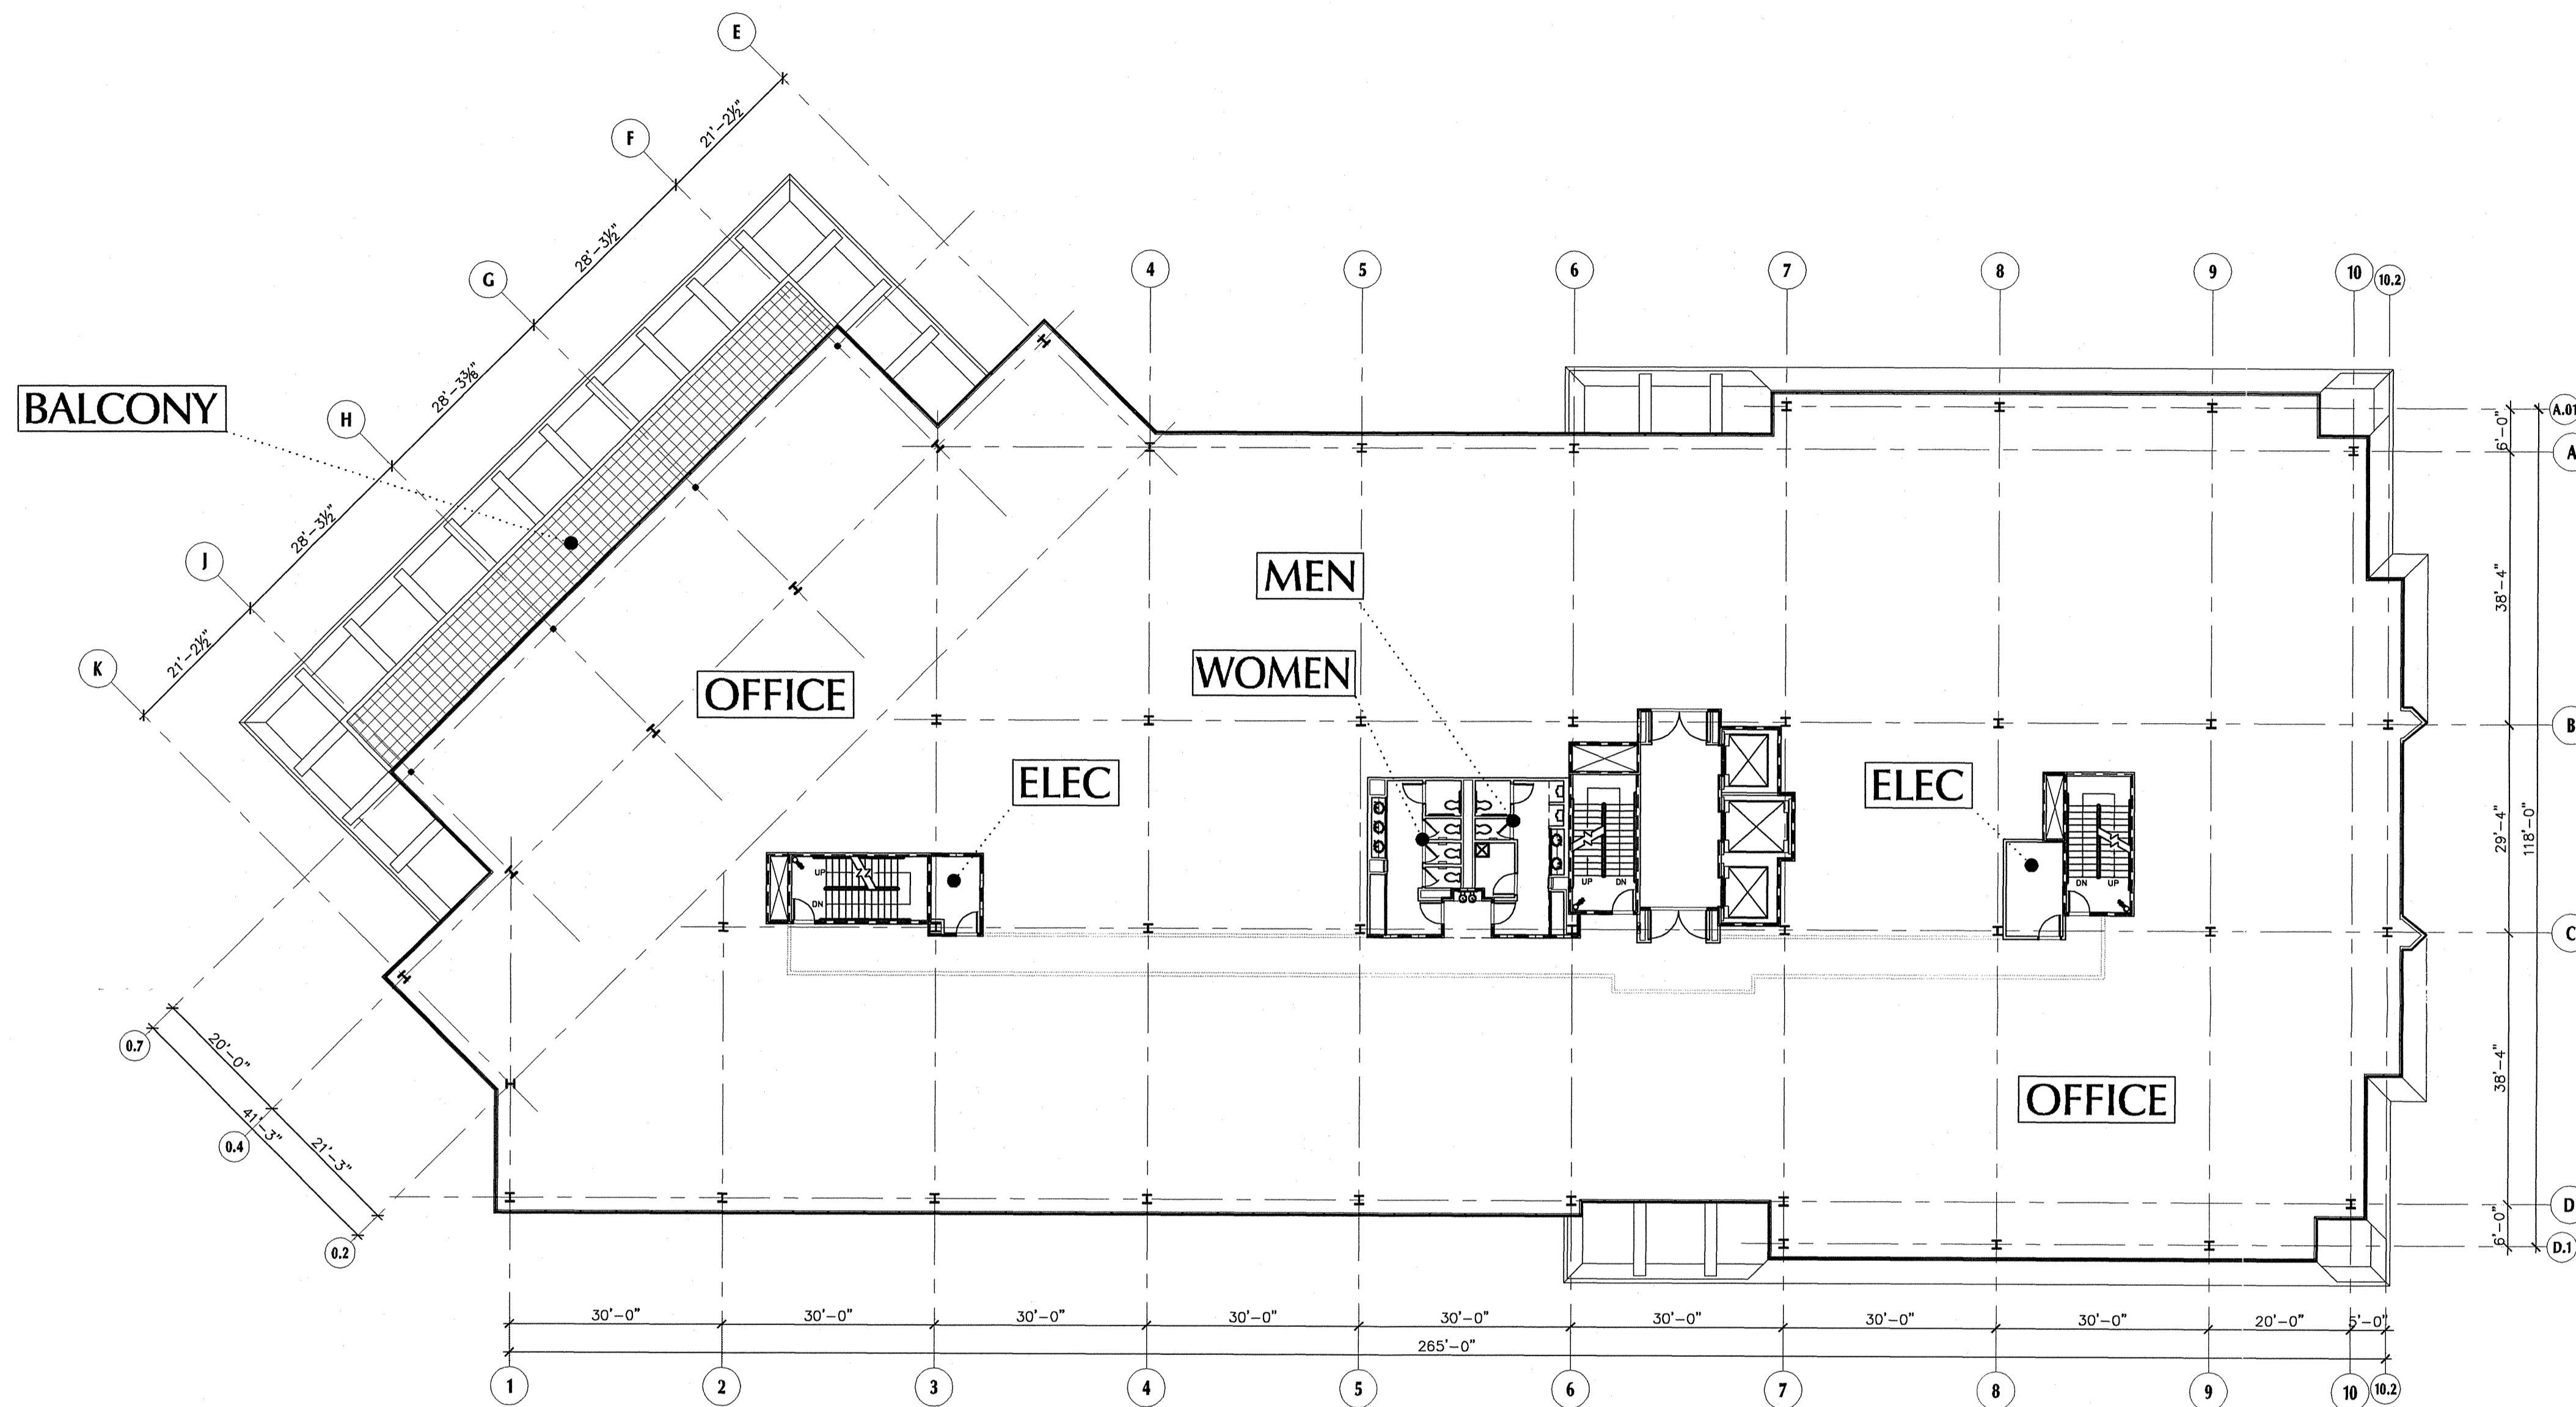

DATA
 GROSS FLOOR AREA: 30,672 SF
 NET FLOOR AREA: 28,889 SF

THIRD FLOOR PLAN
 OFFICE BUILDING

0 8' 16' 32'

Schematic drawing only. All dimensions are approximate.
 11/19/01 00173o




THE PROMENADE
 A CELEBRATION OF FRANK LLOYD WRIGHT IN THE DESERT

TALIESIN ARCHITECTS ■ DRAKE & ASSOCIATES ■ ELLERMANN & SCHICK ■ DFD ■ LASKIN ASSOCIATES

406-PA-01
 10/19/01
 FLOOR

DR-201-3

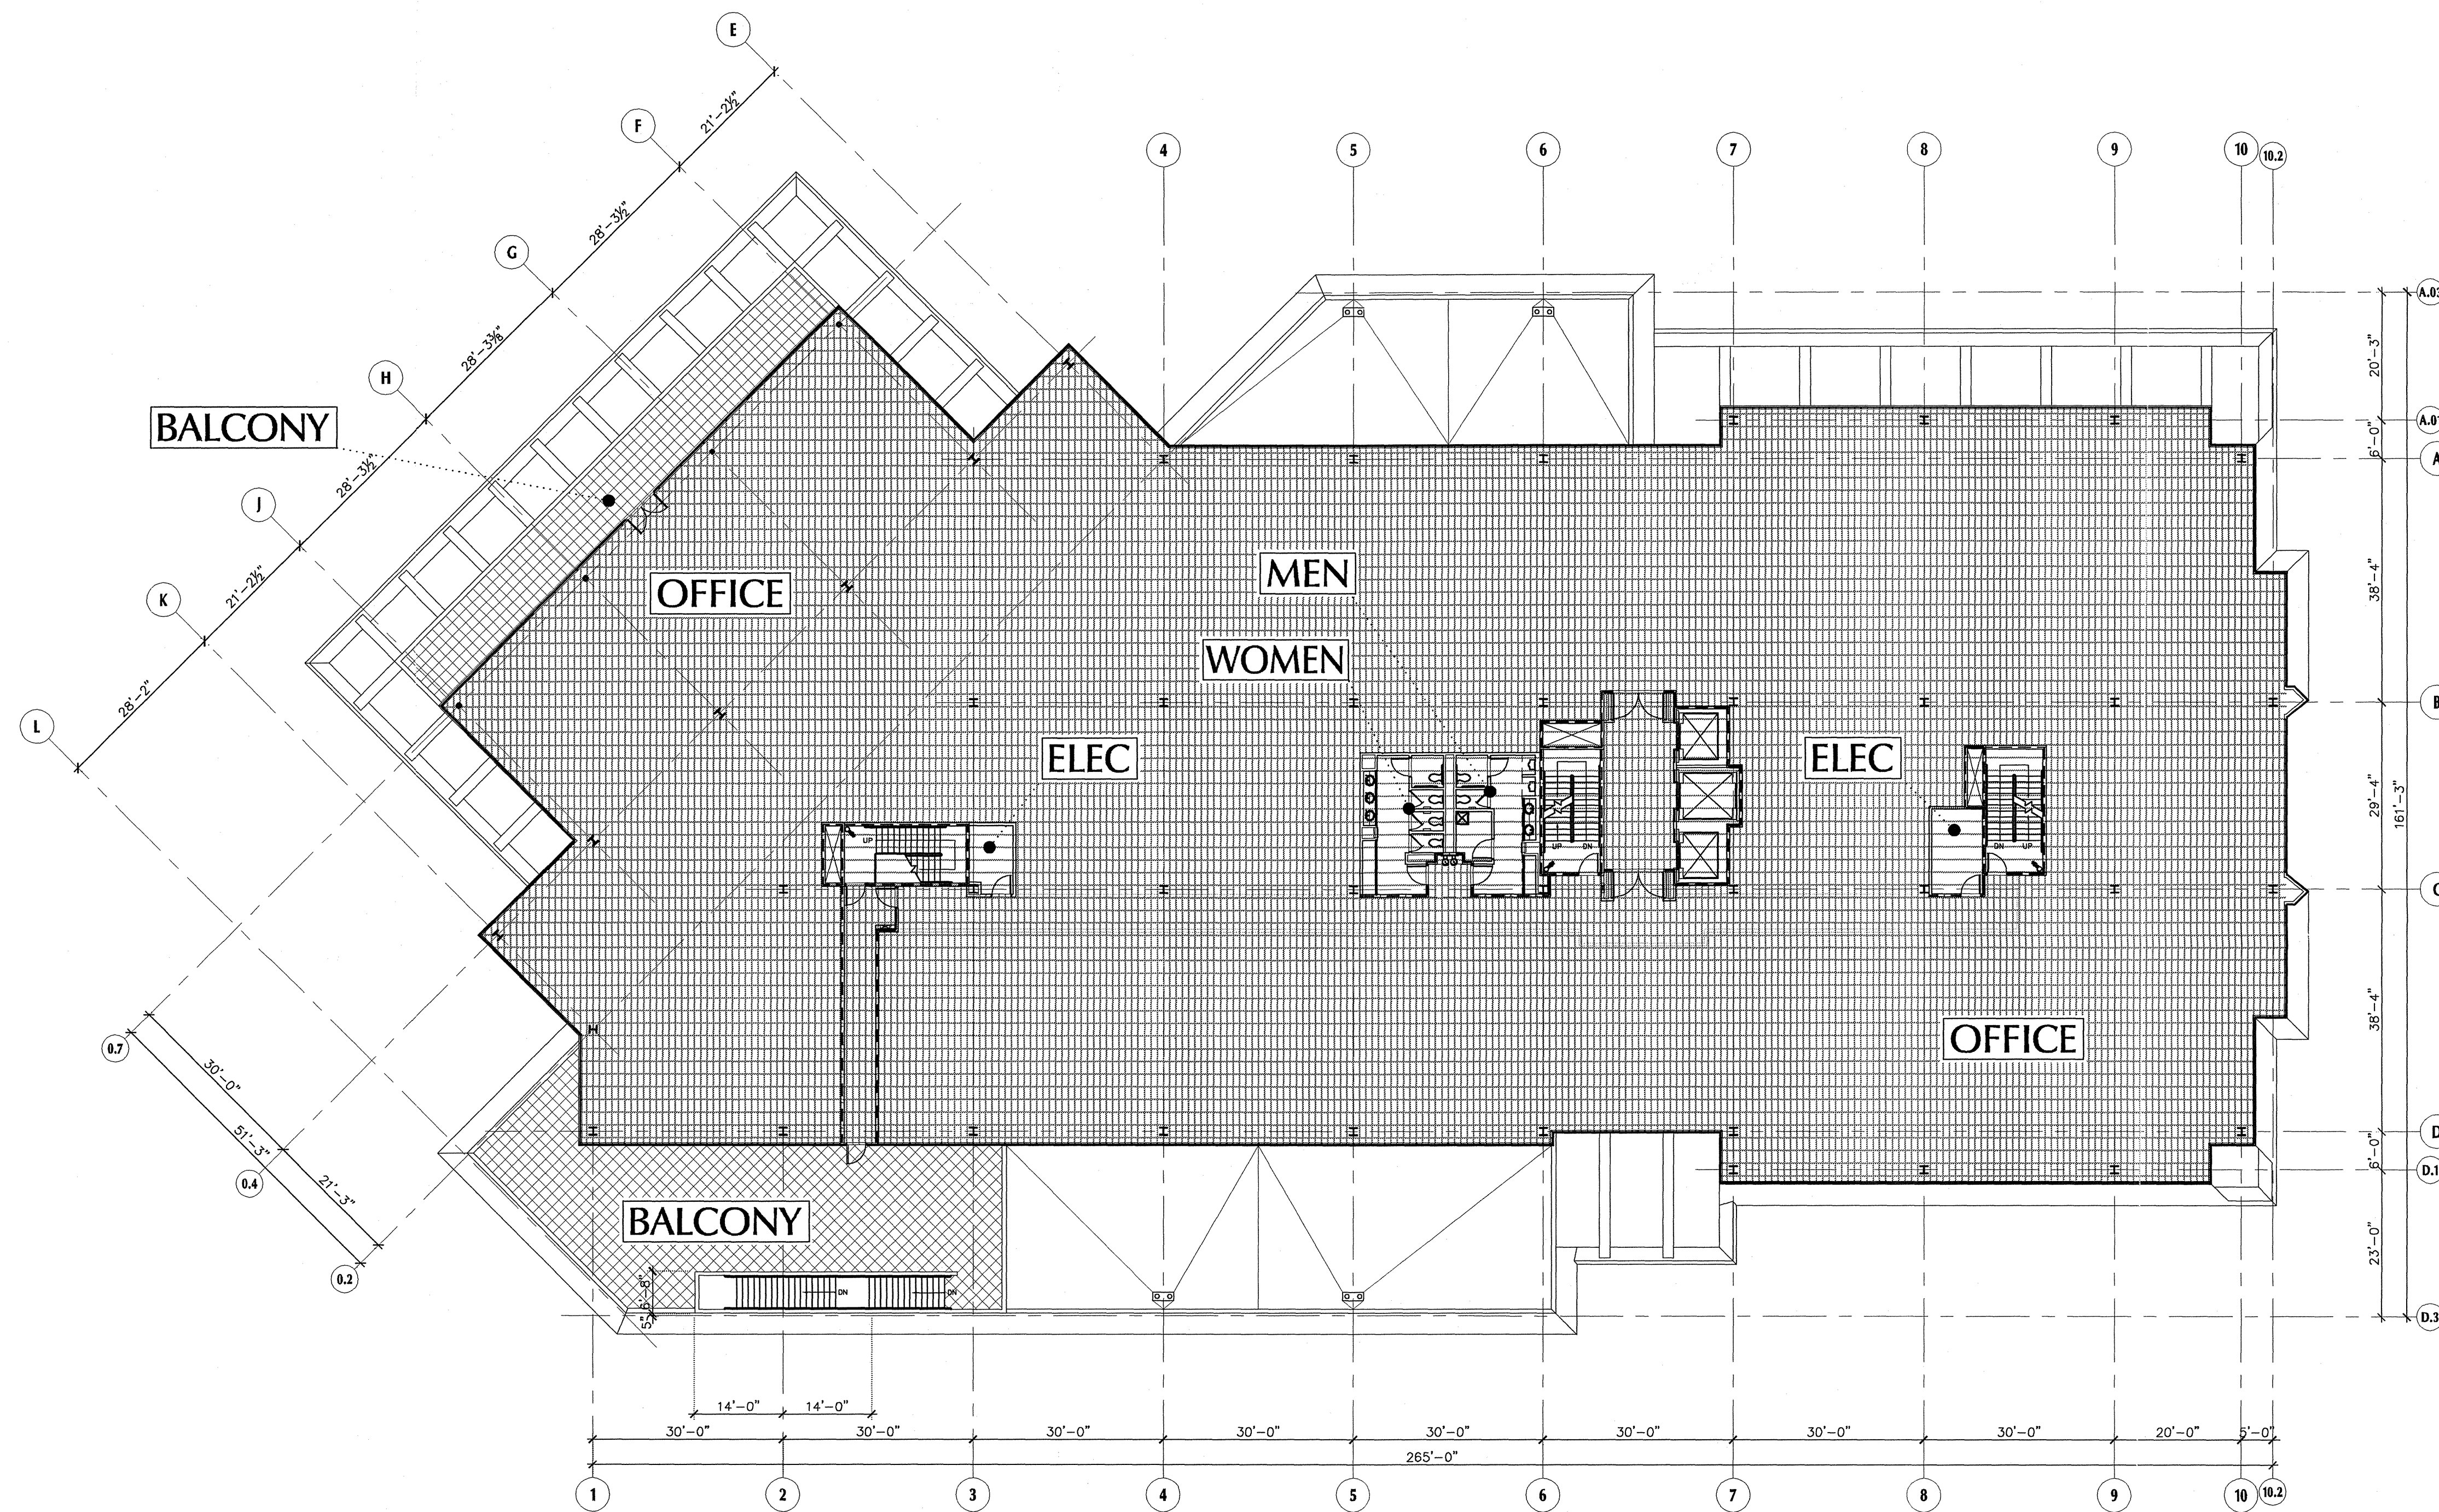

DATA
 GROSS FLOOR AREA: 31,557 SF
 NET FLOOR AREA: 29,768 SF

SECOND FLOOR PLAN WORKSHEET
 OFFICE BUILDING


0 8' 16' 32'
 Schematic drawing only. All dimensions are approximate.
 11/19/01 00173o



THE PROMENADE
 A CELEBRATION OF FRANK LLOYD WRIGHT IN THE DESERT

TALIESIN ARCHITECTS ■ DRAKE & ASSOCIATES ■ ELLERMANN & SCHICK ■ DFD ■ LASKIN ASSOCIATES

406-PA-2001
 10/19/02 DR-201-2W
 FLOOR

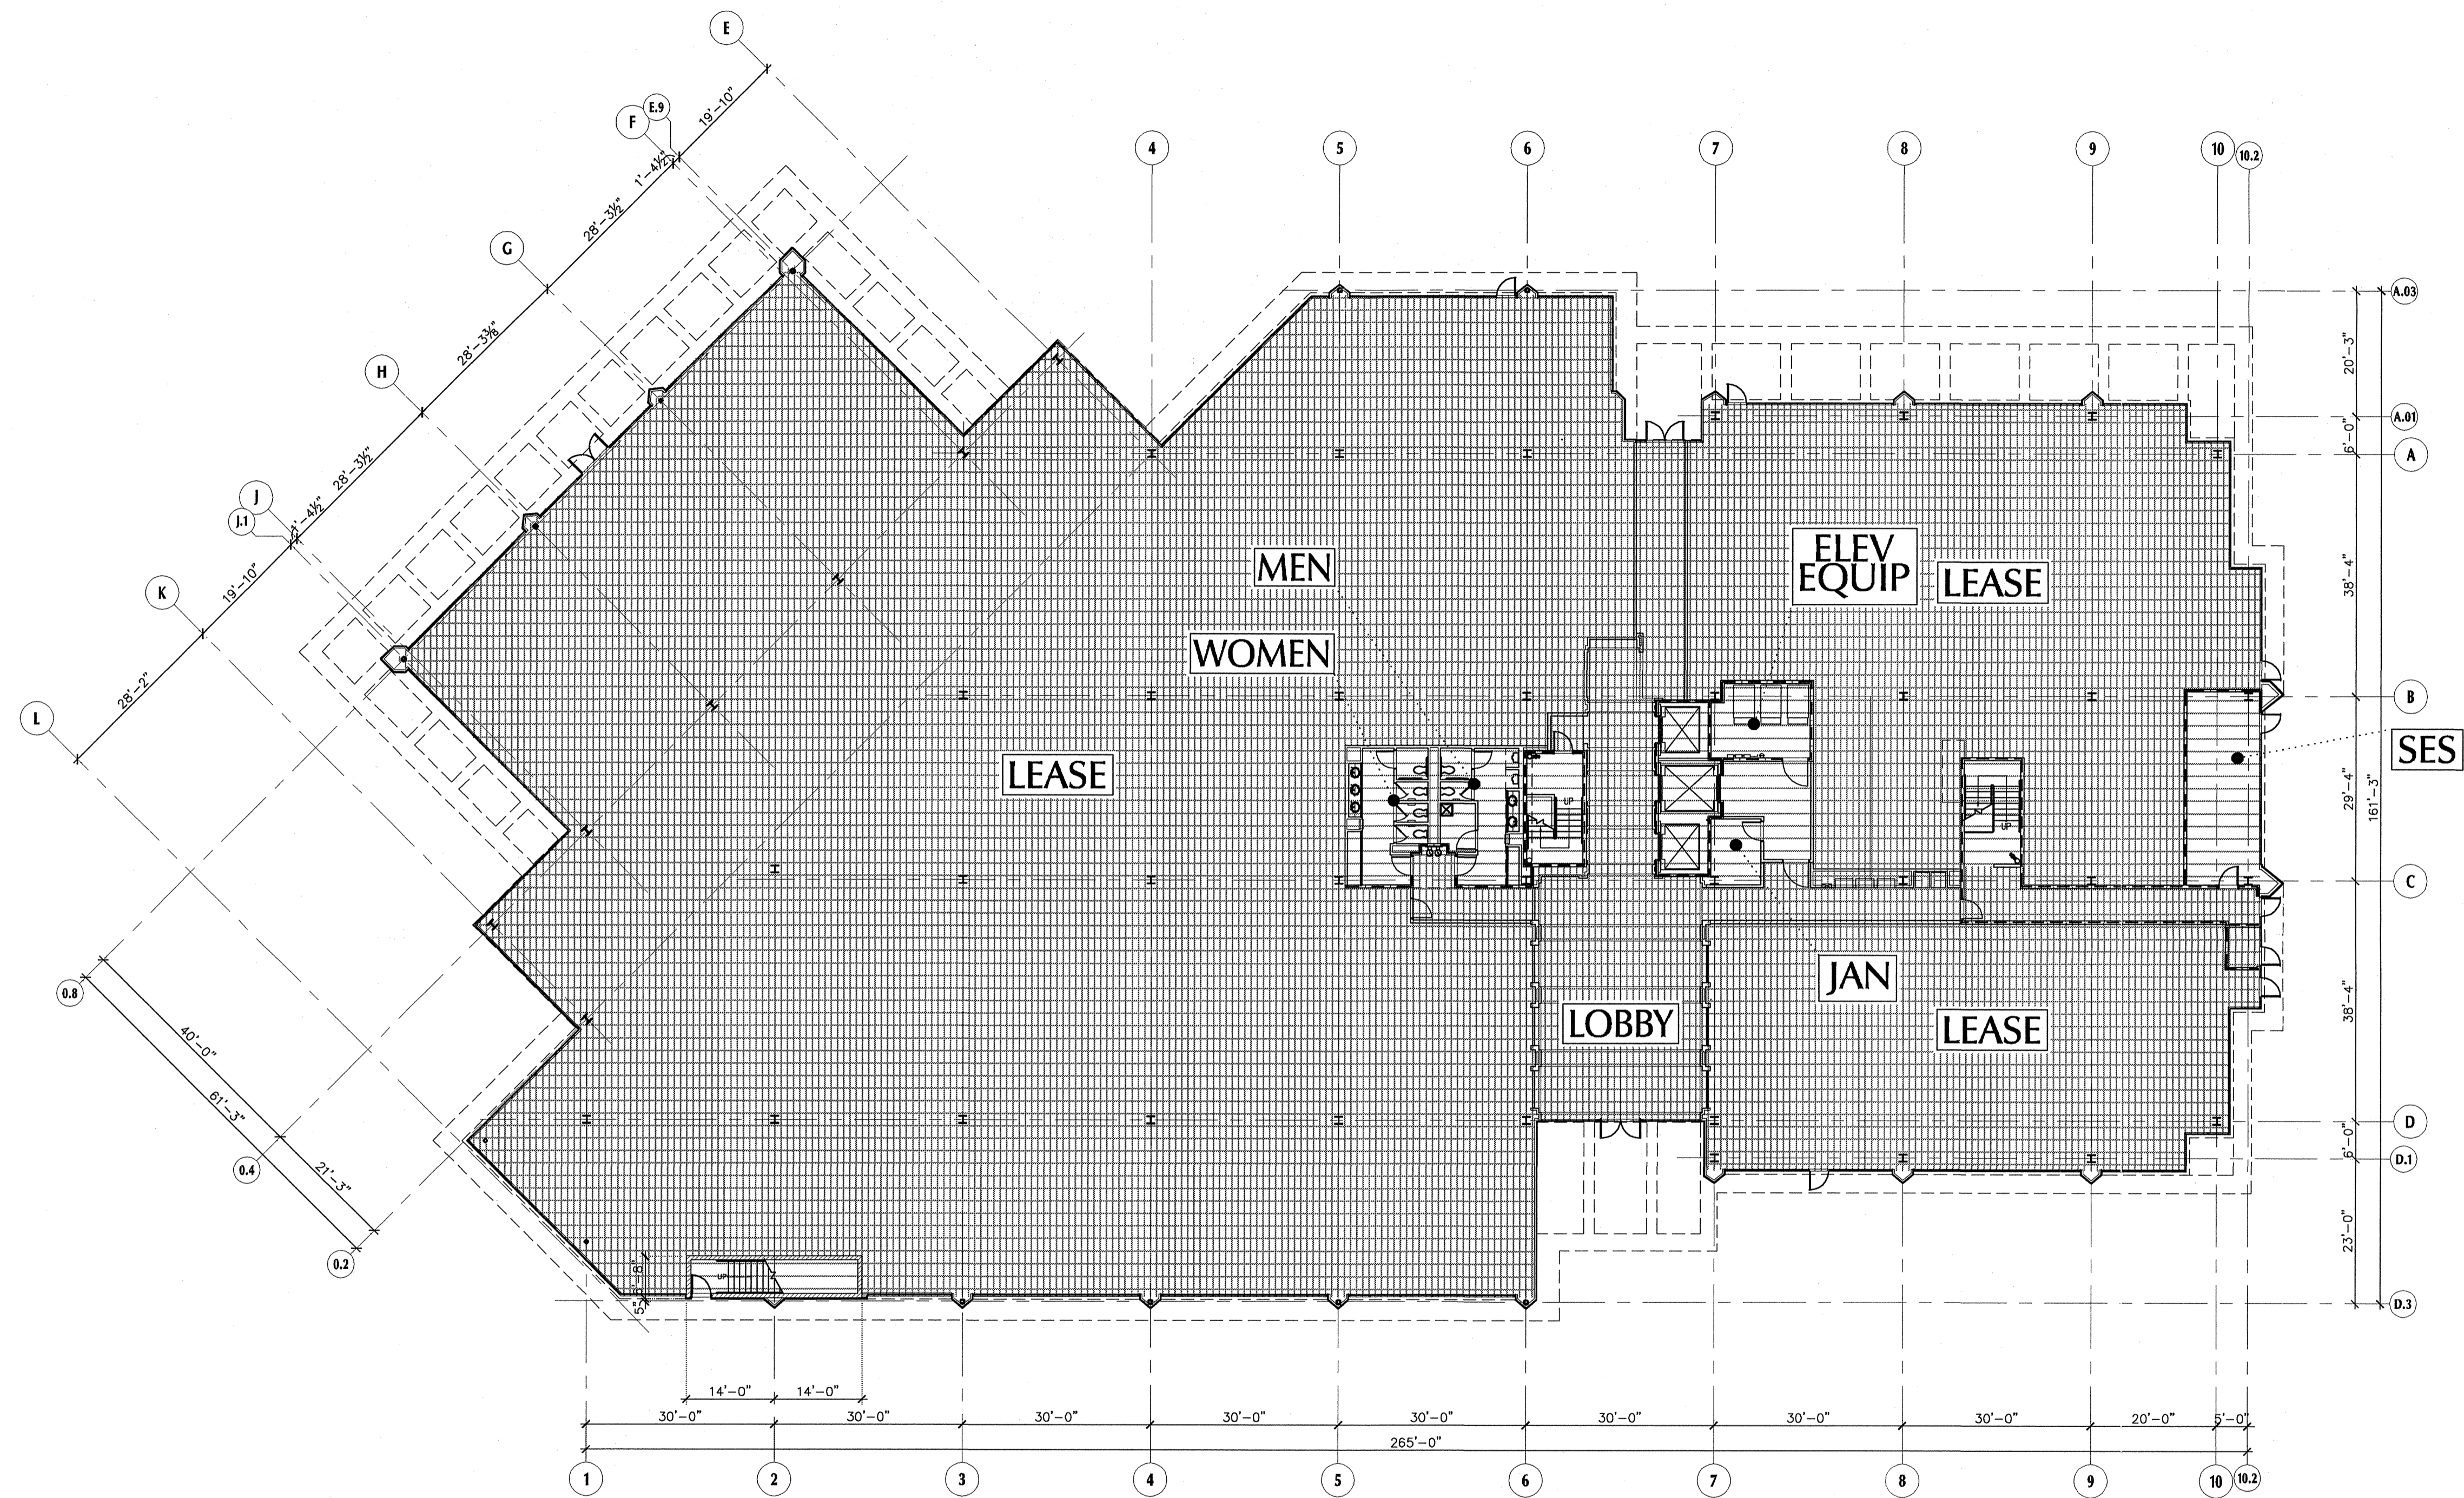


DATA
 GROSS FLOOR AREA: 38,309 SF
 NET FLOOR AREA: 36,306 SF

FIRST FLOOR PLAN WORKSHEET
 OFFICE BUILDING

0 8' 16' 32'

Schematic drawing only. All dimensions are approximate.
 11/19/01 00173o

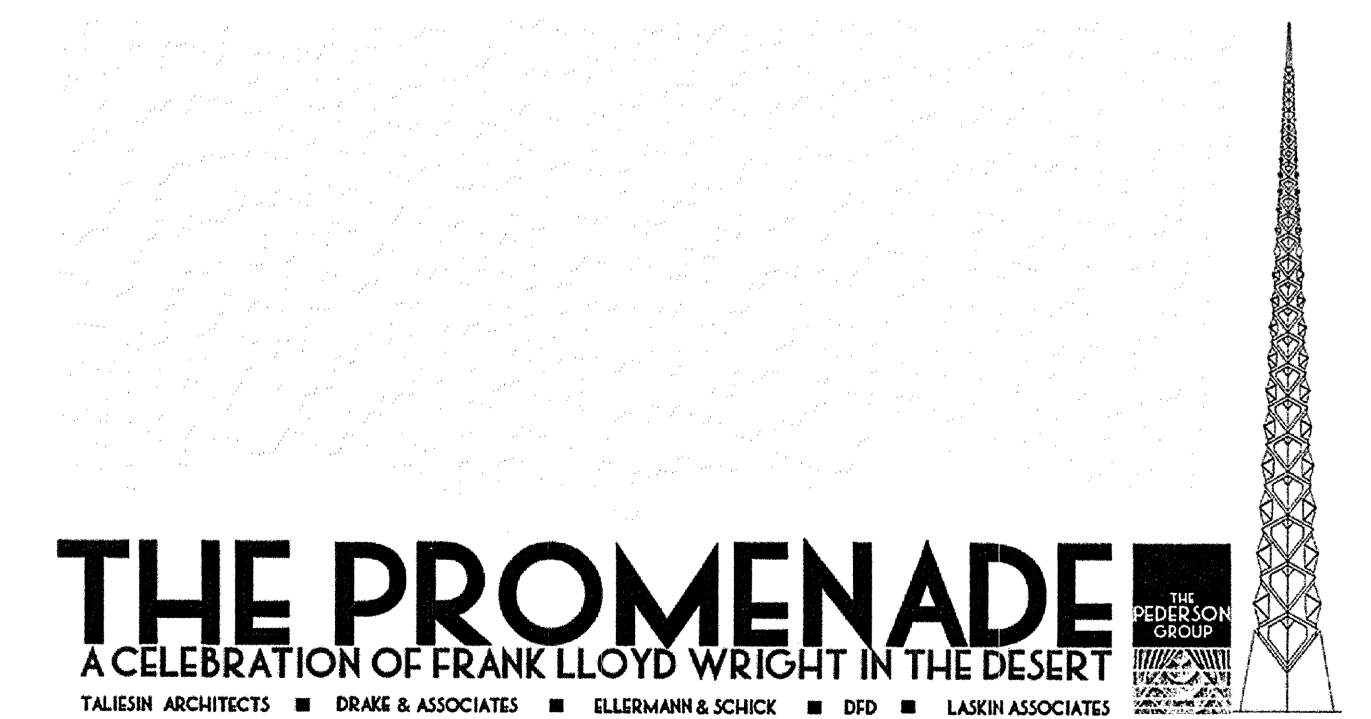

406-PA-2001
 FLOOR 10-19-01
 DR-201-1W