


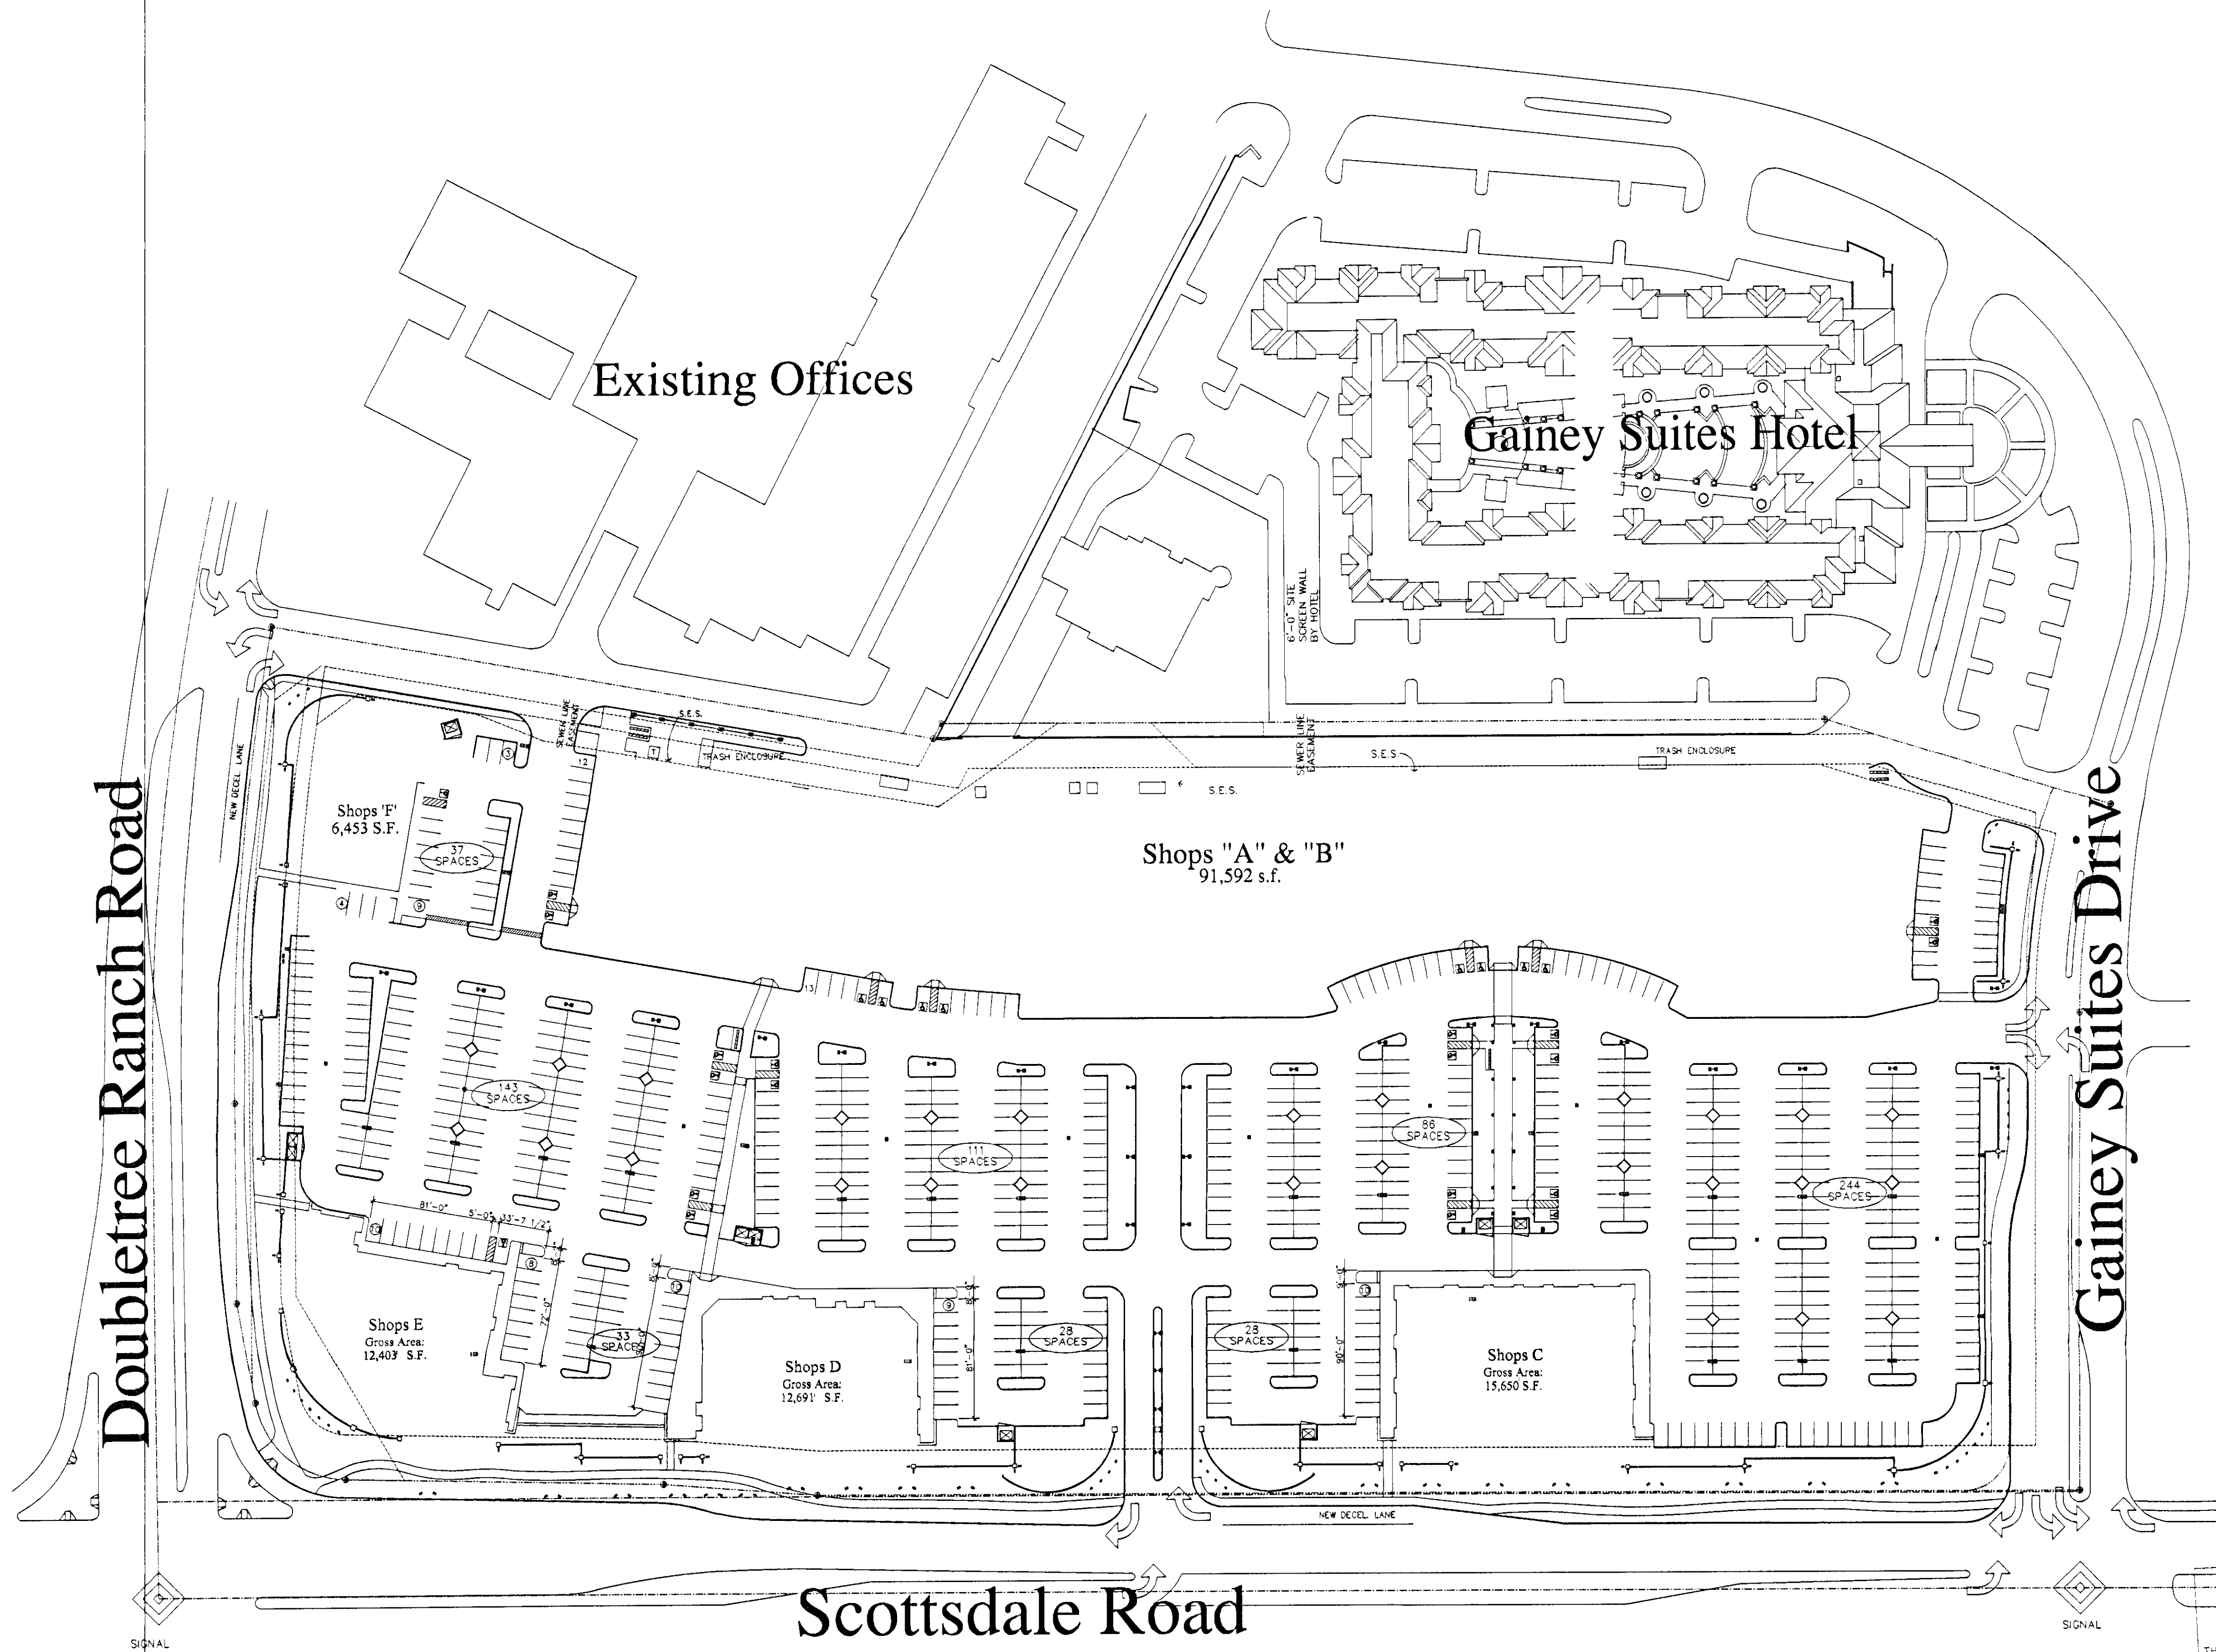

CITY OF SCOTTSDALE
DEVELOPMENT REVIEW APPROVAL
SITE PLAN

THIS SITE PLAN HAS BEEN APPROVED BY THE DEVELOPMENT REVIEW BOARD AND THE CITY ENGINEER AS LISTED IN THE MINUTES OF THE BOARD OF CITY ENGINEERS.

9/7/00 TK


DATE INITIALS

GAINEY VILLAGE
SITE PLAN
DATE: 5-11-00
NOT TO SCALE

Owner:
westcor
11411 North LaJun Boulevard
Phoenix, AZ 85028-2299
T 602-953-6200
F 602-953-1964

westcor

4-HS-00 8/7/00

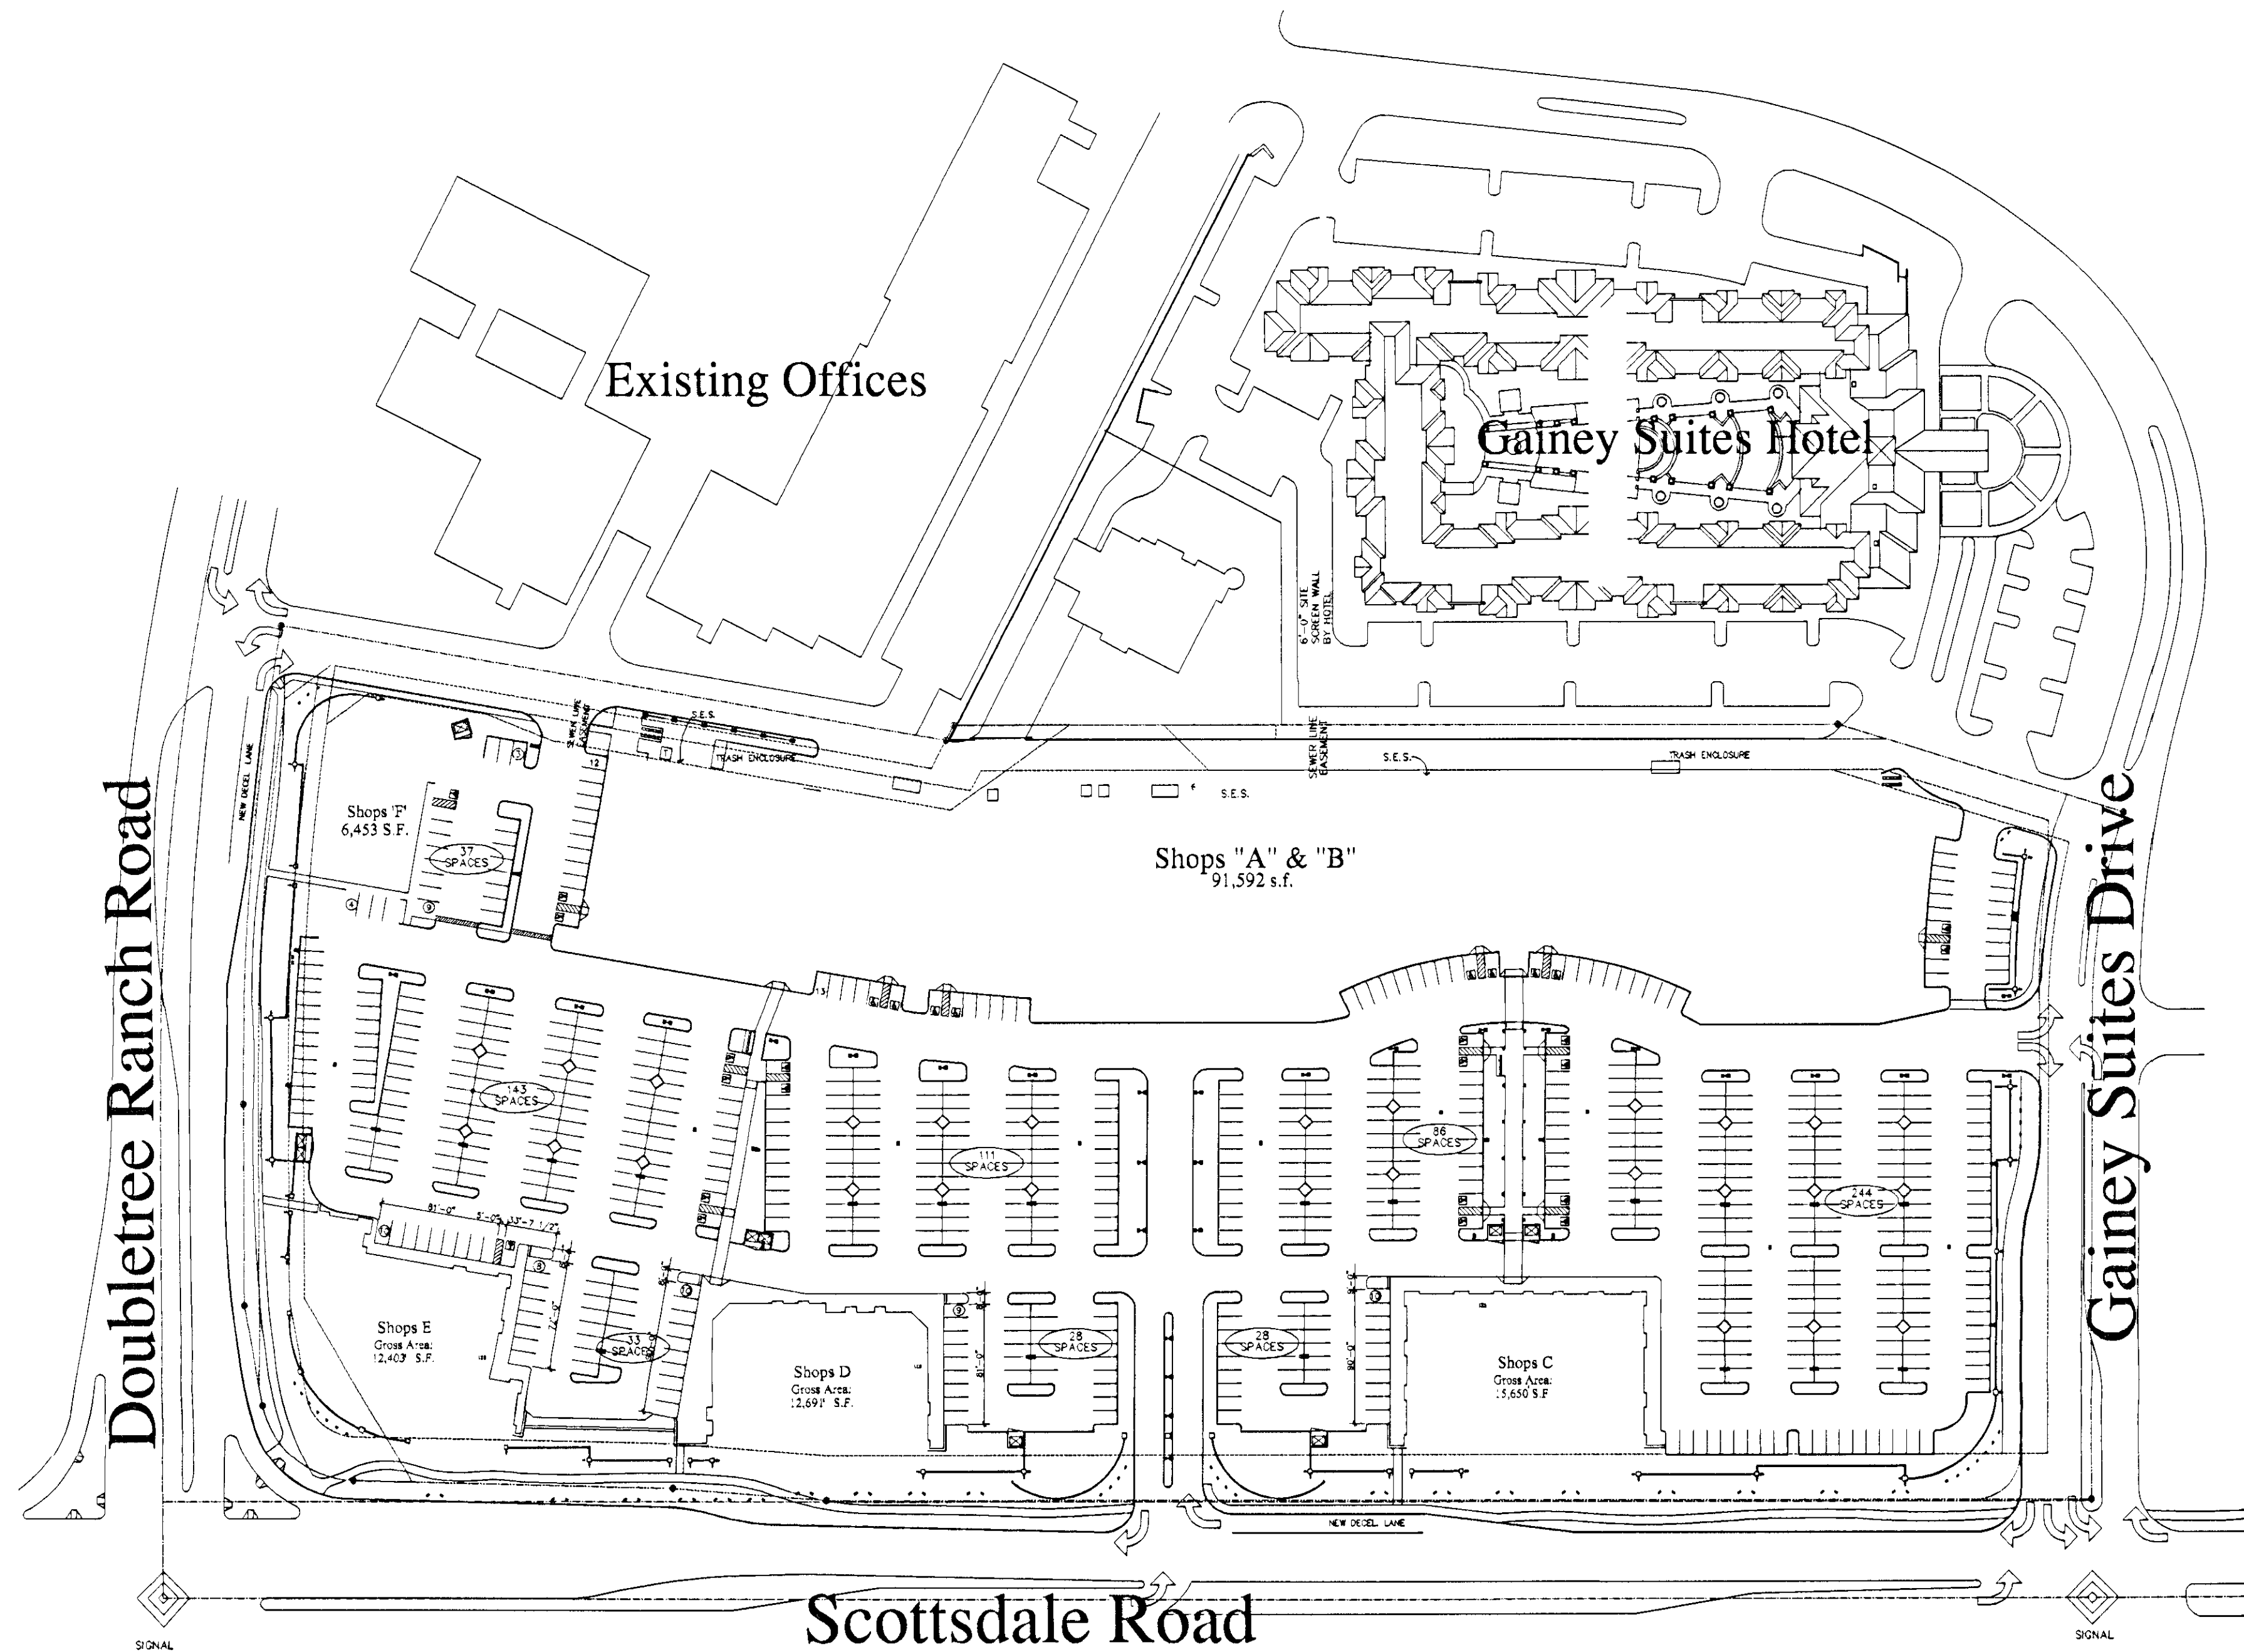

Owner:
westcor
11411 North Tatum Boulevard
Phoenix, AZ 85028-2599
T 602-953-6200
F 602-953-1964

westcor

GAINEY
VILLAGE

SITE PLAN

DATE: 5-11-00

NOT TO SCALE