


THIS DOCUMENT IS PROVIDED FOR INFORMATION PURPOSES ONLY. THE CITY OF SCOTTSDALE DOES NOT WARRANT ITS ACCURACY, COMPLETENESS OR SUITABILITY FOR ANY PARTICULAR PURPOSE. IT SHOULD NOT BE RELIED UPON WITHOUT FIELD VERIFICATION.

THE CITY OF SCOTTSDALE

18-AUG-2005

29-43

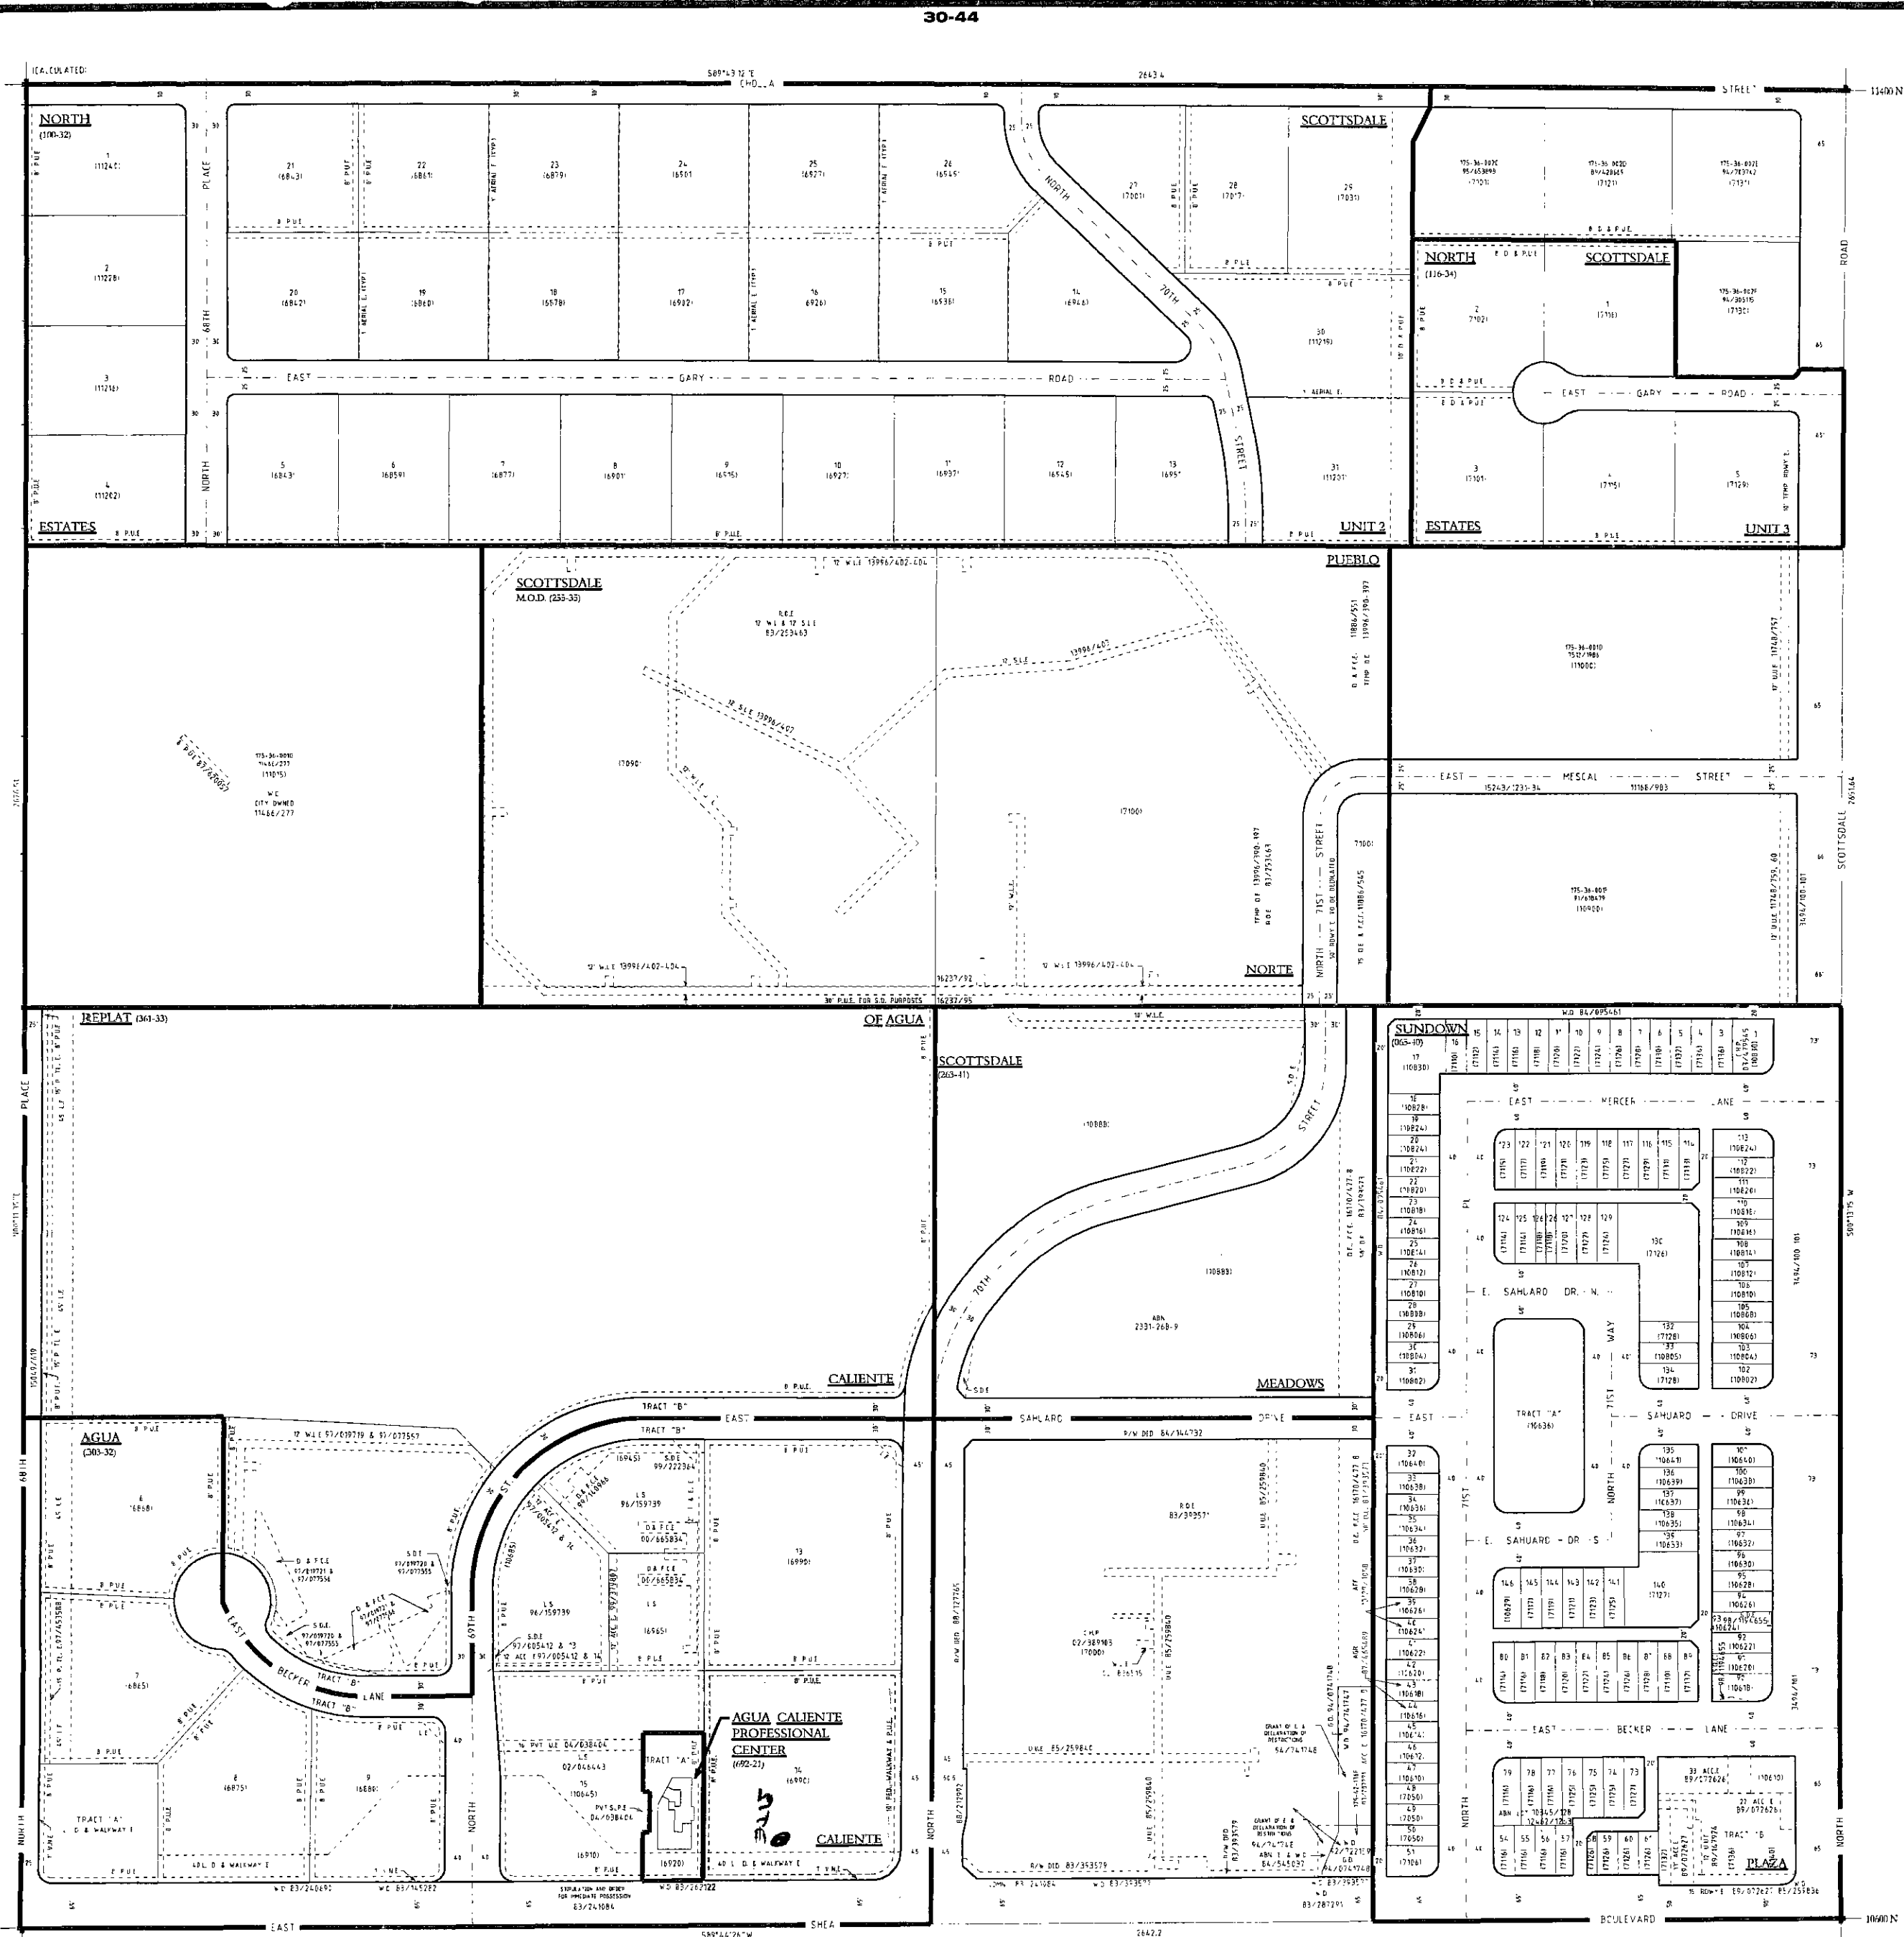

GENERAL NOTES:

- THIS IS A COMPUTER GENERATED DRAWING. FOR ANY REVISIONS PLEASE CONTACT THE SCOTTSDALE RECORDS DEPARTMENT AT 4801 312-2336.
- THE SECTION LINE BEARING AND DISTANCES ARE BASED ON THE CITY OF SCOTTSDALE GPS SURVEY OF SEPTEMBER 1991. BEARINGS ARE MAGNETIC. DISTANCES ARE FLATTENED TO GROUND. WHERE NO CORNER WAS FOUND THE LINESHEDS ARE GIVEN TO CALCULATED SECTION CORNERS AND ARE NOTED AS "CALCULATED" ON THE MAP.

NOTES:

VICINITY MAP

CENTER: CHOLLA STREET E 1/4 COR
68TH STREET
S 1/4 COR
SHEA BOULEVARD SE COR
SCOTTSDALE ROAD

Book 175

NORTH

SCALE: 1" = 100'

0 50 100 200

Note: The map scale of 1" = 100' is based on a full size print of 30" x 36".

LAND

QUARTER SECTION MAP

29-44

SE 1/4 SEC. 22 T3N R4E

1-UP-2006

1-23-06

SCOTTSDALE GEOGRAPHIC INFORMATION SYSTEMS

3625 North Drinkwater Boulevard
Scottsdale, Arizona 85251