


THE CITY OF SCOTTSDALE

18-AUG-2005

NOTICE
THIS DOCUMENT IS PROVIDED FOR GENERAL INFORMATION PURPOSES ONLY. THE CITY OF SCOTTSDALE DOES NOT WARRANT ITS ACCURACY, COMPLETENESS OR SUITABILITY FOR ANY PARTICULAR PURPOSE. IT SHOULD NOT BE RELIED UPON WITHOUT FIELD VERIFICATION.
THE CITY OF SCOTTSDALE
18-AUG-2005

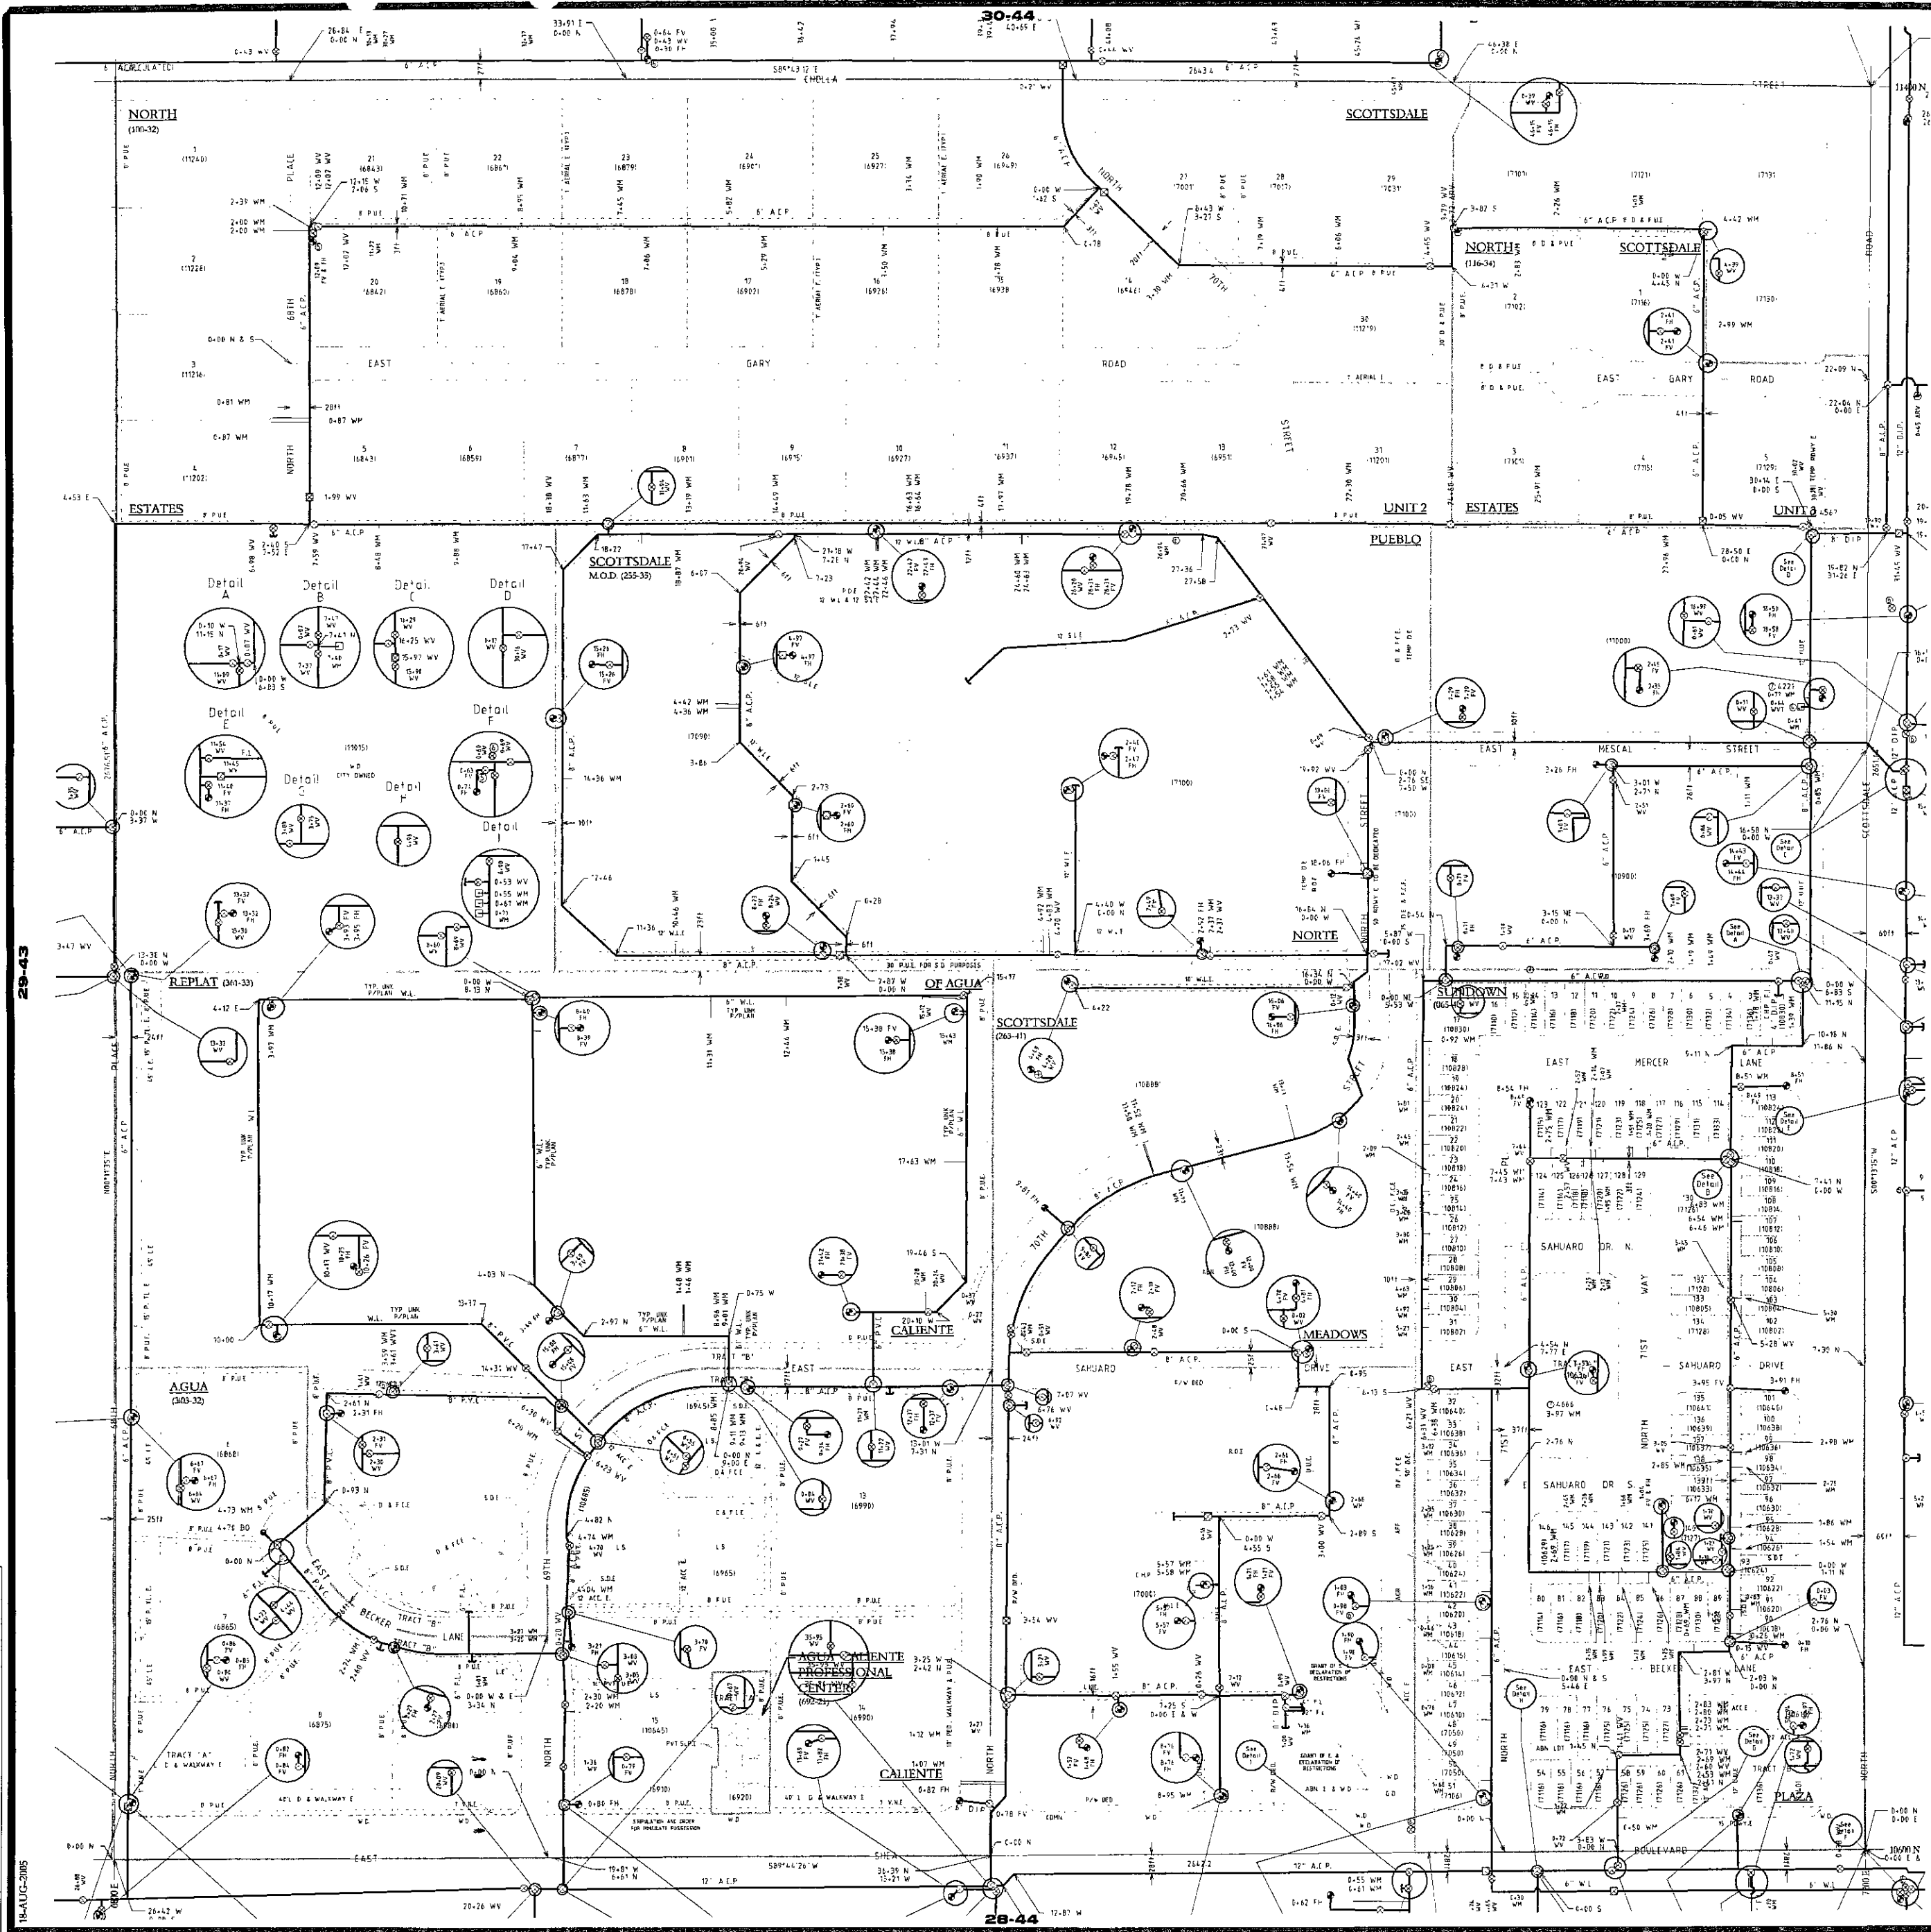


GENERAL NOTES:
• THIS IS A COMPUTER GENERATED DRAWING. FOR ANY REVISIONS PLEASE CONTACT THE SCOTTSDALE RECORDS DEPARTMENT AT (480) 312-2356.
• THE SECTION LINE BEARING AND DISTANCES ARE BASED ON THE CITY OF SCOTTSDALE GPS SURVEY OF SEPTEMBER 1994. BEARINGS ARE NAD 83 GRID. DISTANCES ARE PLATTED TO CORNER. WHERE NO CORNER WAS FOUND THE DIMENSIONS ARE GIVEN TO CALCULATED SECTION CORNERS AND ARE NOTED AS "CALCULATED" ON THE MAP.

LEGEND:


- RIGHT OF WAY
- CENTER LINE
- CITY LIMIT LINE
- WATER MAIN
- WATER MAIN - NOT FD
- WATER LINE TAP
- FIRE HYDRANT
- PRESSURE REDUCING VALVE
- FIRE HYDRANT VALVE
- WATER VALVE
- WATER METER
- BLOW OFF
- AIR RELIEF VALVE
- BACKFLOW VALVE
- WATER VAULT
- CATHODIC PROT. TEST
- NON-POTABLE MANHOLE
- NON-POTABLE VALVE
- LOCATION UNKNOWN
- JOIN EXISTING-LOCATION UNKNOWN
- NOT FD PER Q.S. MAP
- NOT FD PER IMP. PLANS
- NOT FD PER IMP. PLANS AND/OR Q.S. MAP
- FD IN FIELD NO REF.

VICINITY MAP

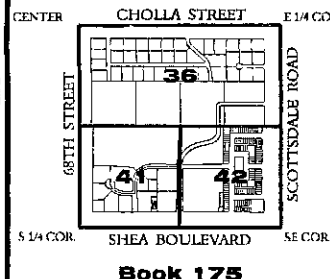

Book 175

NORTH

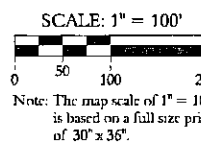

WATER
QUARTER SECTION MAP
29-44
SE 1/4 SEC. 22 T3N R4E

Water Approval	
11/19/99	

1-UP-2006
1-23-06