

LEGEND



----- PHASE LINE

UNDEVELOPED
BY OTHERS

UNDEVELOPED
STATE LAND

UNDEVELOPED
BY OTHERS

SONORAN
CREST

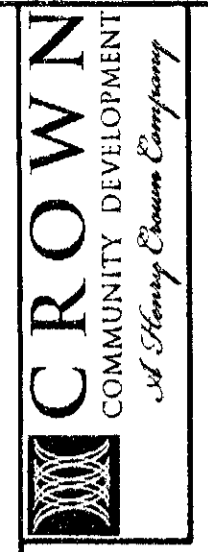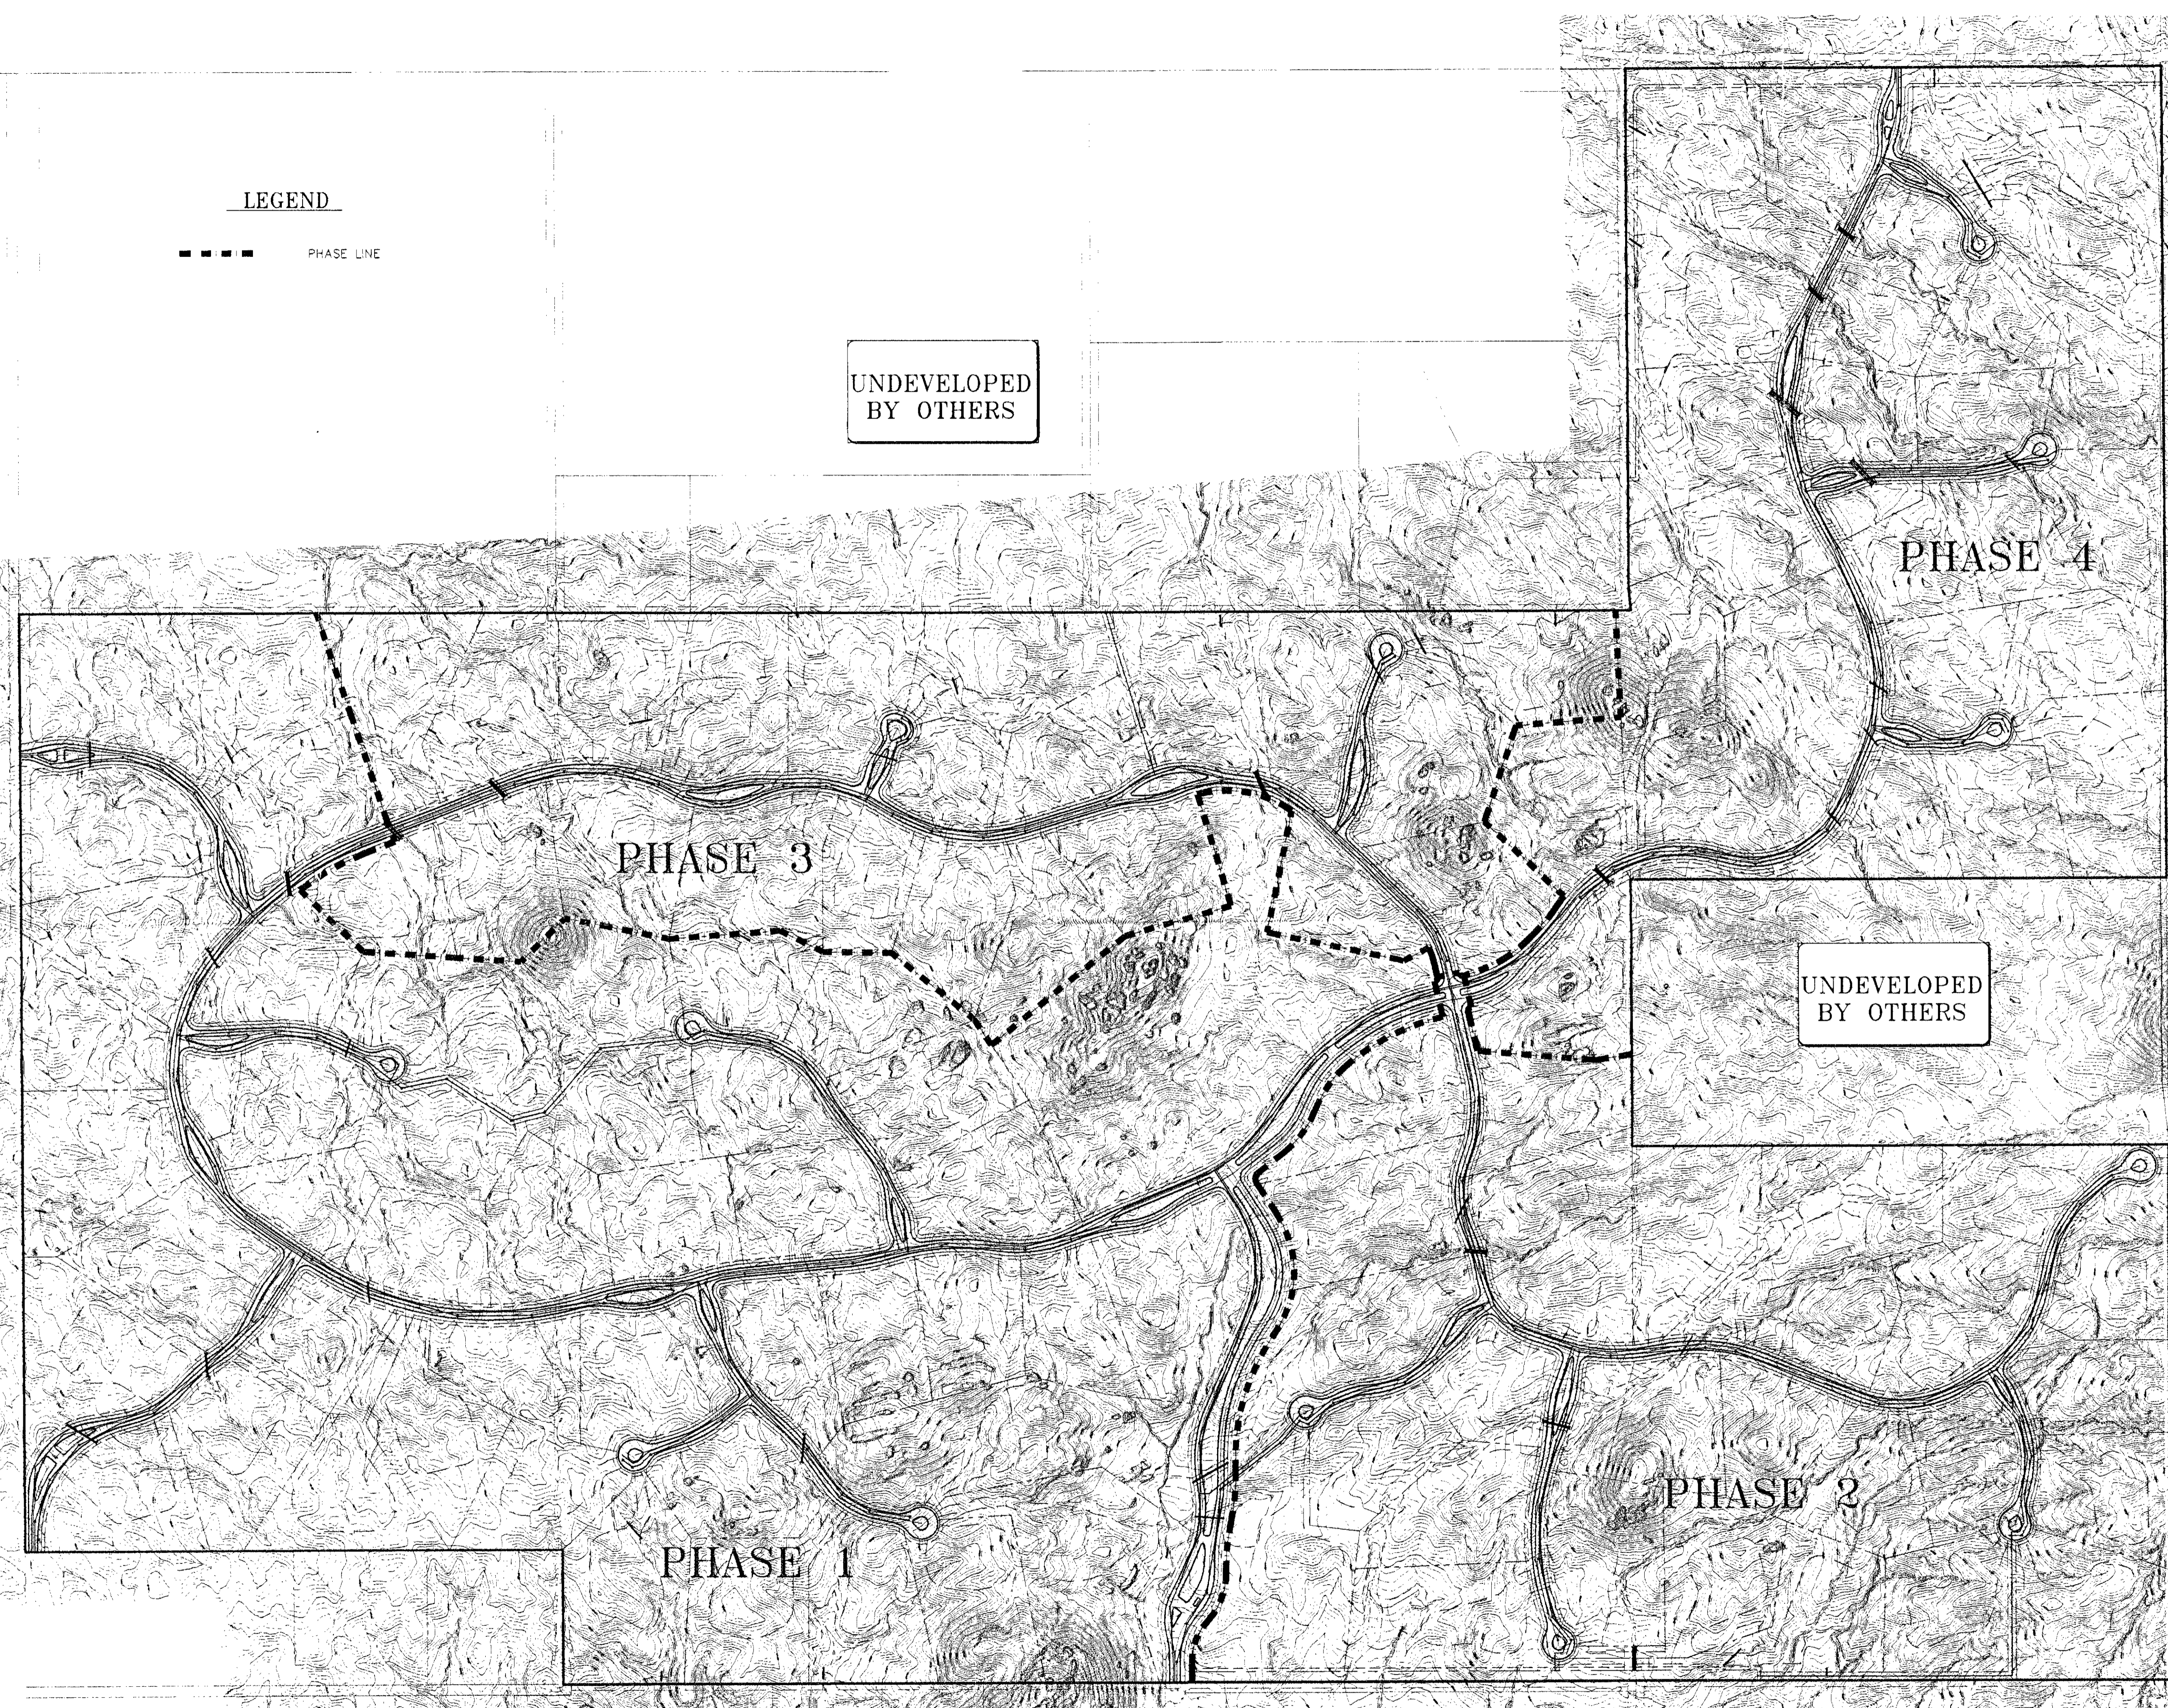

**SERENO CANYON
PRELIMINARY FLAT
PHASING PLAN**

PRELIMINARY
NOT
FOR
CONSTRUCTION
OR RECORDING



WOOD/PATEL
LAND DEVELOPMENT • WATER RESOURCES
TRANSPORTATION • UTILITY
WATER • WASTEWATER • SURVEYING
CONSTRUCTION MANAGEMENT
2051 W. Northern Ave.
Phoenix, AZ 85021
(602) 335-8500
www.woodpatel.com
PHOENIX • MESA • TUCSON

ENGINEER G. WARK
DESIGNER K. LOPEZ
CAD TECHNICIAN P. SWISHER
SCALE (HORIZ)
SCALE (VERT)
DATE 12/15/05
JOB NUMBER 042054
SHEET 15 OF 32

N. 2051 W. NORTHERN AVENUE, PHOENIX, AZ 85021