


WASH CROSSING / HEADWALL TREATMENT (PLAN VIEW)

N.T.S.

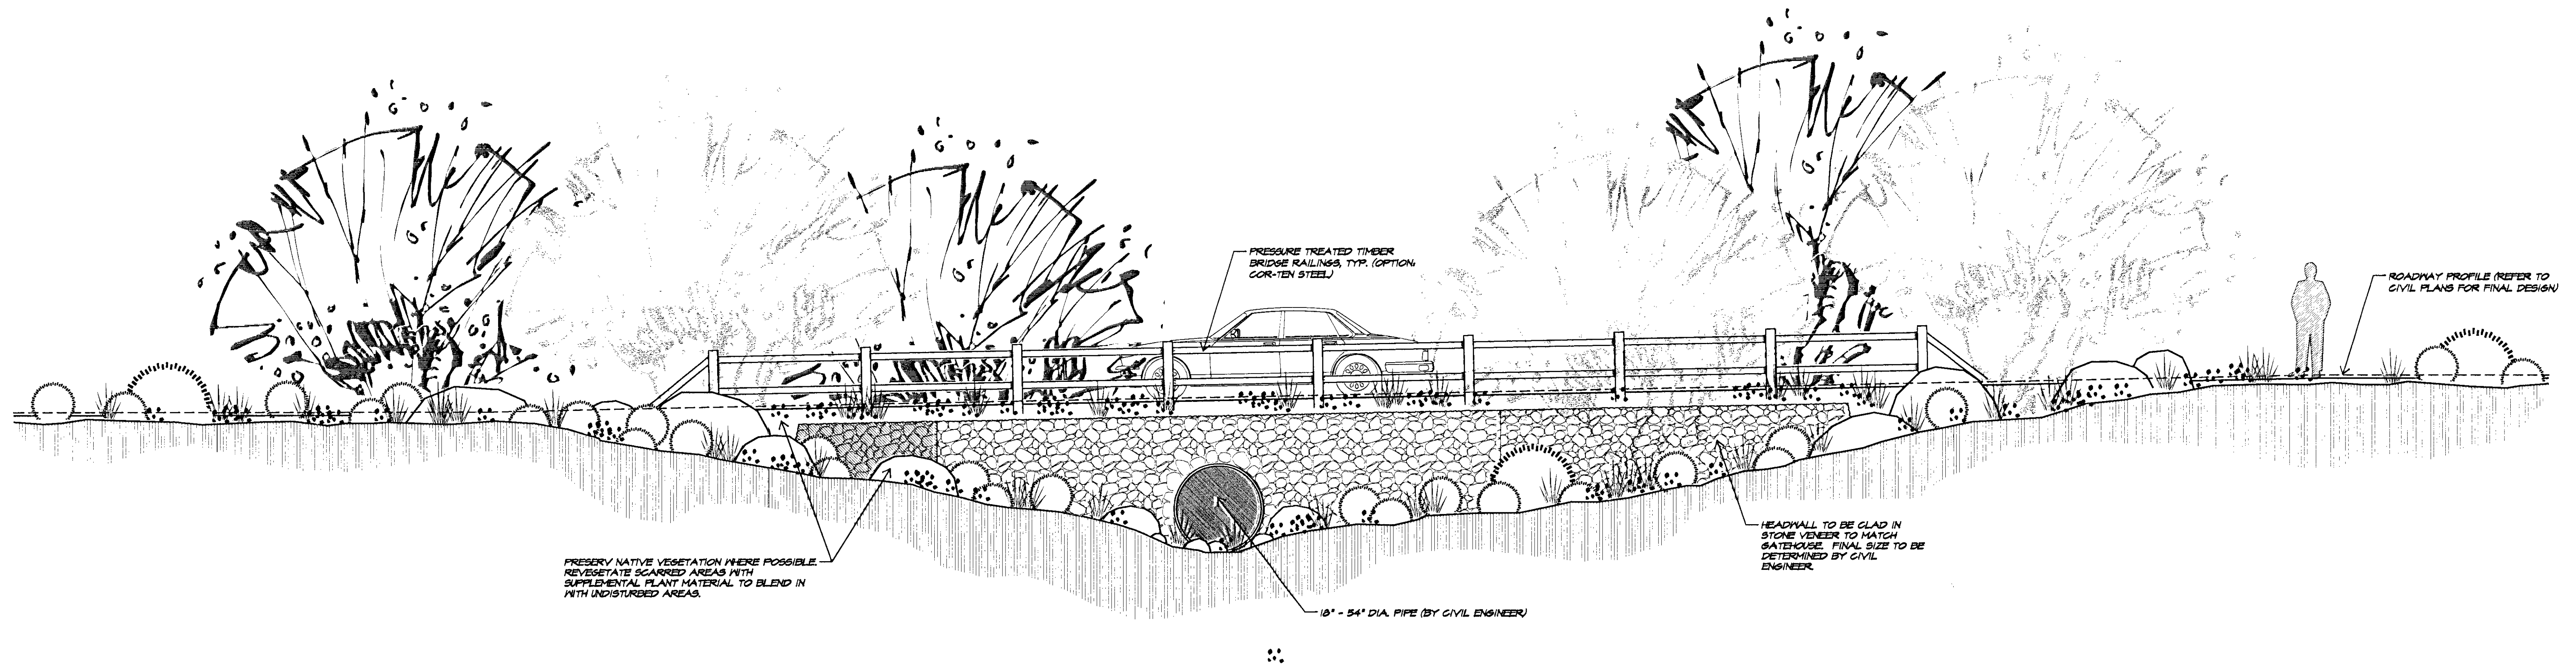

PRESERVE NATIVE VEGETATION WHERE POSSIBLE. REVEGETATE SCARRED AREAS WITH SUPPLEMENTAL PLANT MATERIAL TO BLEND IN WITH UNDISTURBED AREAS.

PRESSURE TREATED TIMBER BRIDGE RAILINGS, TYP. (OPTION: COR-TEN STEEL)

HEADWALL TO BE CLAD IN STONE VENEER TO MATCH BATEHOUSE. FINAL SIZE TO BE DETERMINED BY CIVIL ENGINEER.

10" - 54" DIA. PIPE (BY CIVIL ENGINEER)

WASH CROSSING / HEADWALL TREATMENT

N.T.S.

SHEET
1 OF 1