
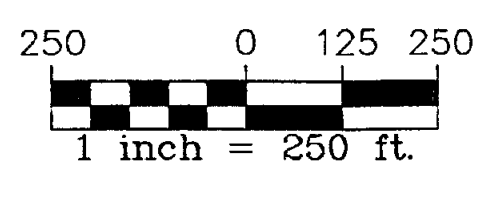
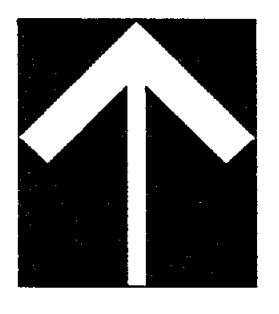


WOOD/PATEL
 LAND DEVELOPMENT & WATER RESOURCES
 WATER WASTEWATER • SURVEYING
 CONSTRUCTION MANAGEMENT
 (602) 335-8600
 PHOENIX • MESA • TUCSON


SERENO CANYON
 Plate 8
 "Pre-Development Grading and Drainage Site Plan"

CROWN
 COMMUNITY DEVELOPMENT
a Harry Crown Company

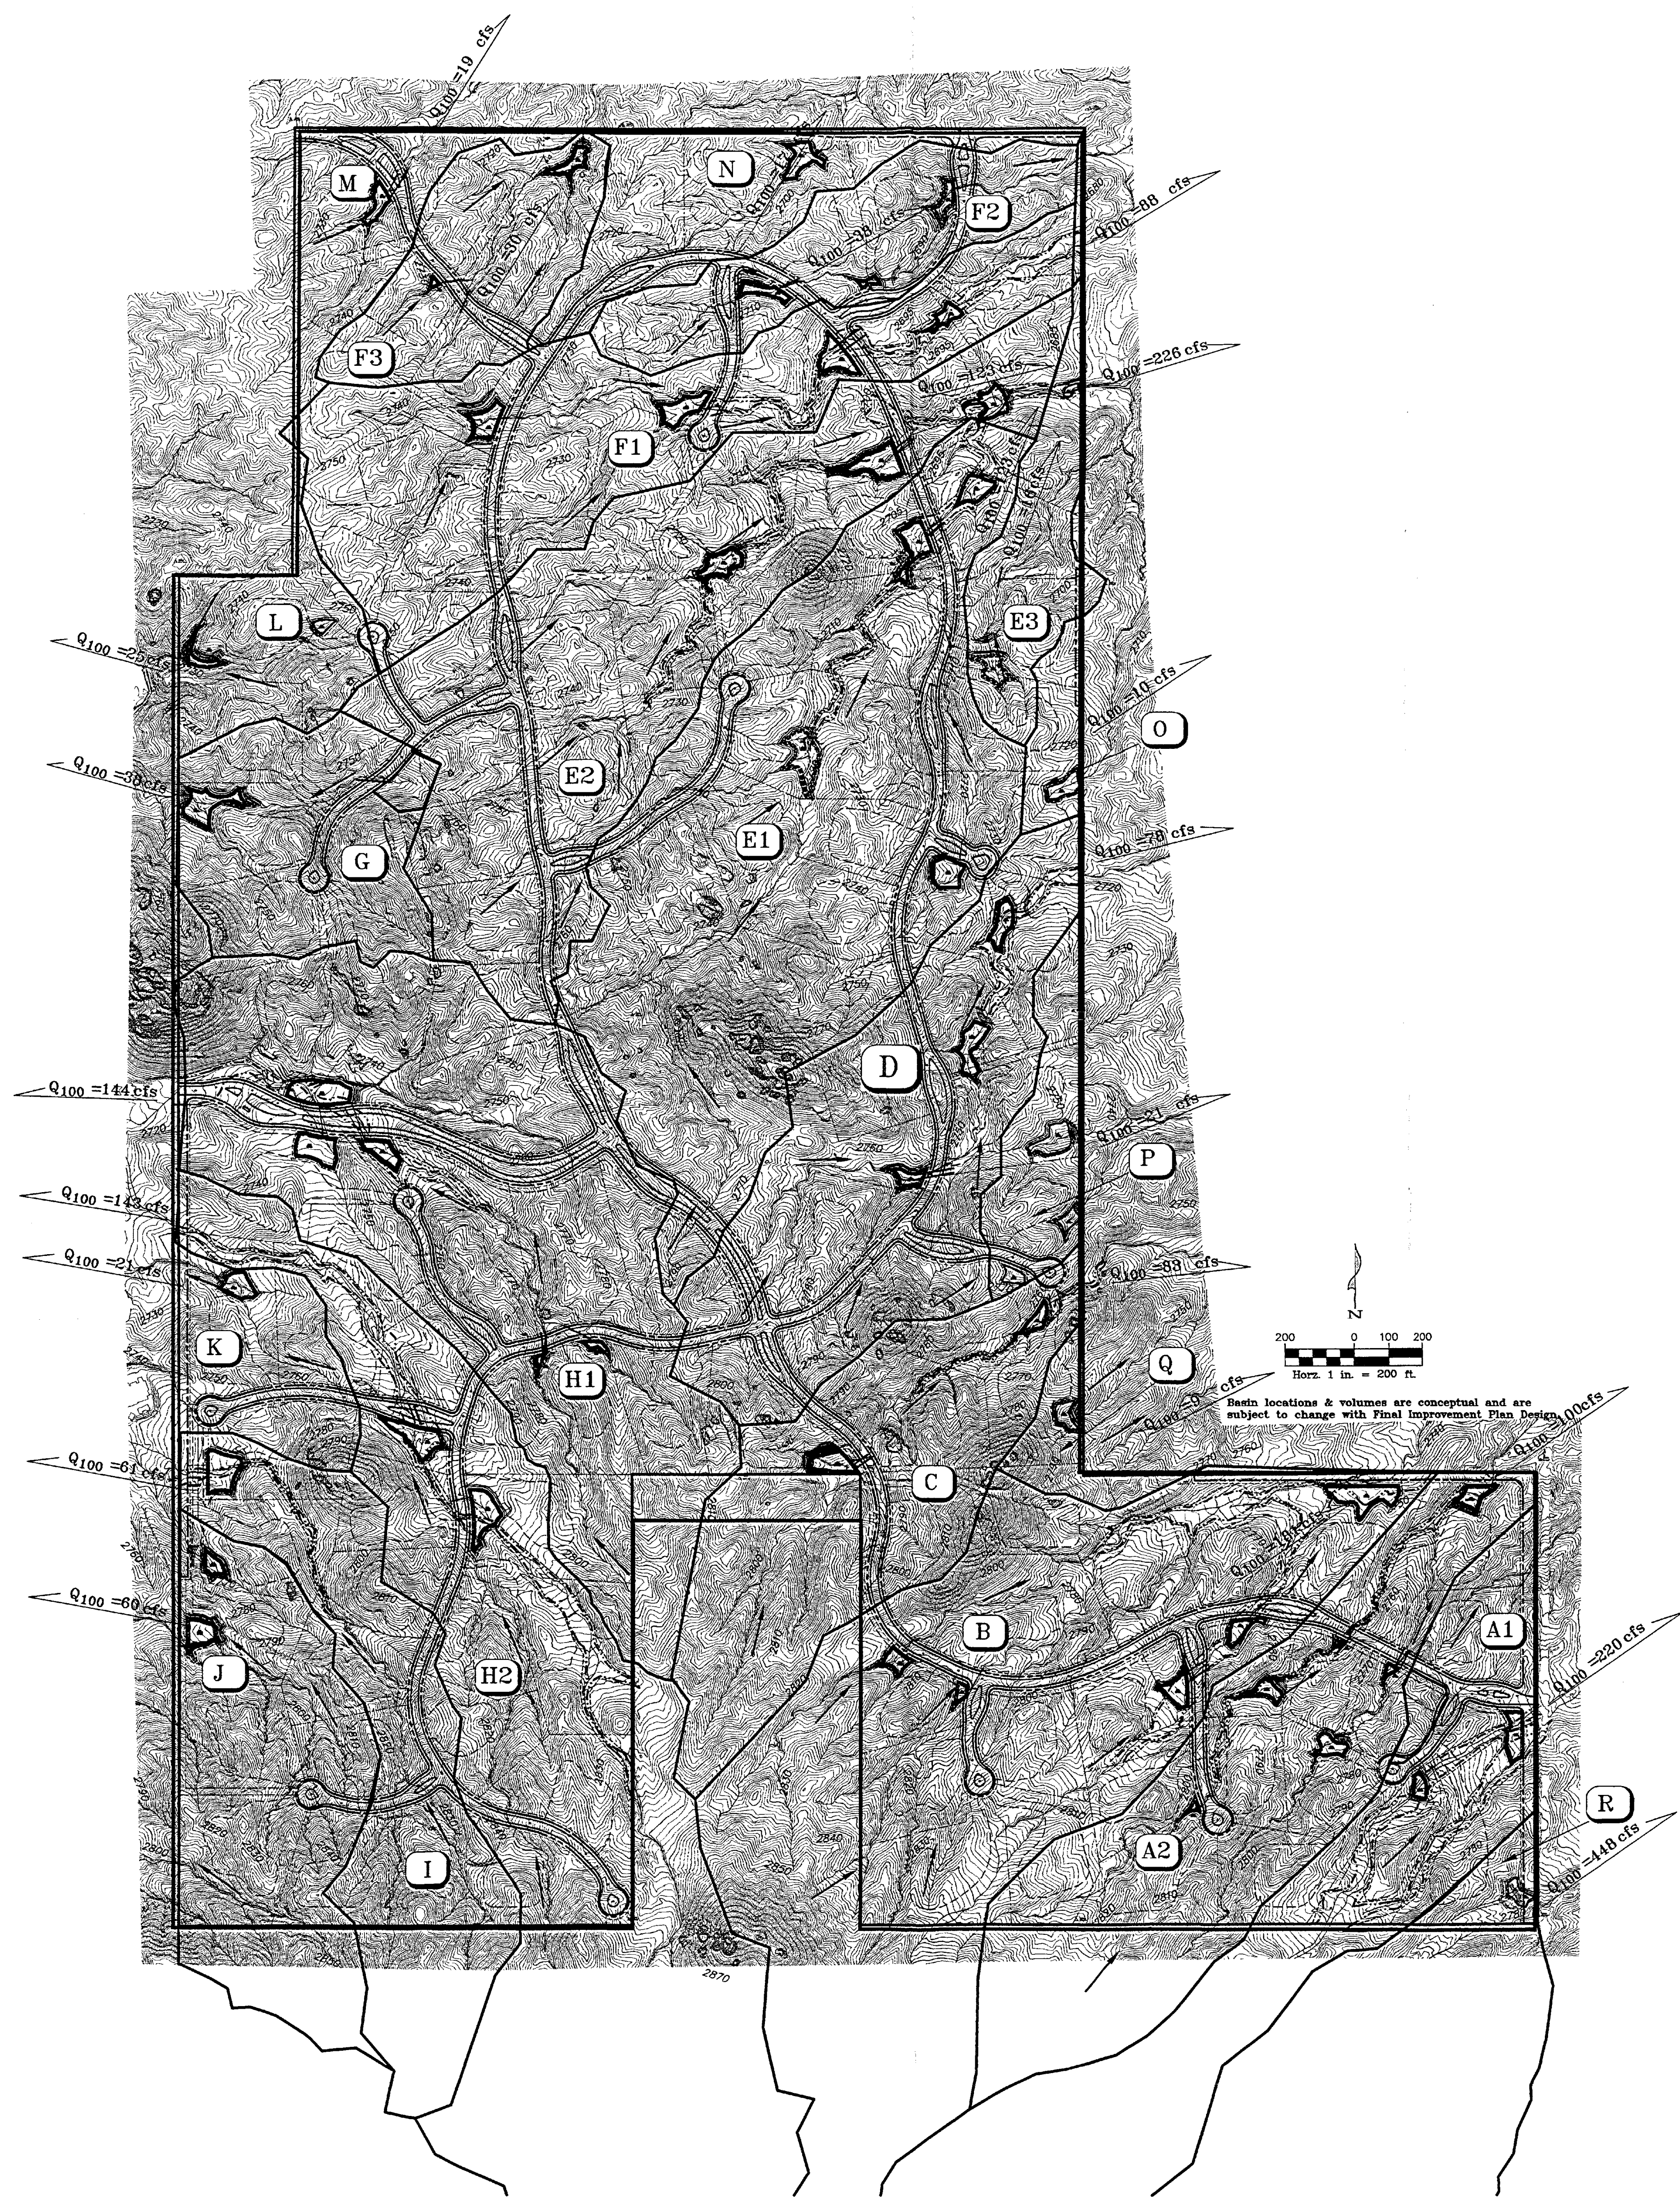


LEGEND




- HEC-1 SUB-BASIN ID AND CONCENTRATION POINT
- SUB-BASIN BOUNDARY
- FLOWLINE
- FLOODPLAIN BOUNDARY
- POST-DEVELOPMENT PEAK FLOW
- PROJECT BOUNDARY
- EXISTING 1 FOOT CONTOURS LABEL
- FLOW ARROW
- DETENTION BASIN

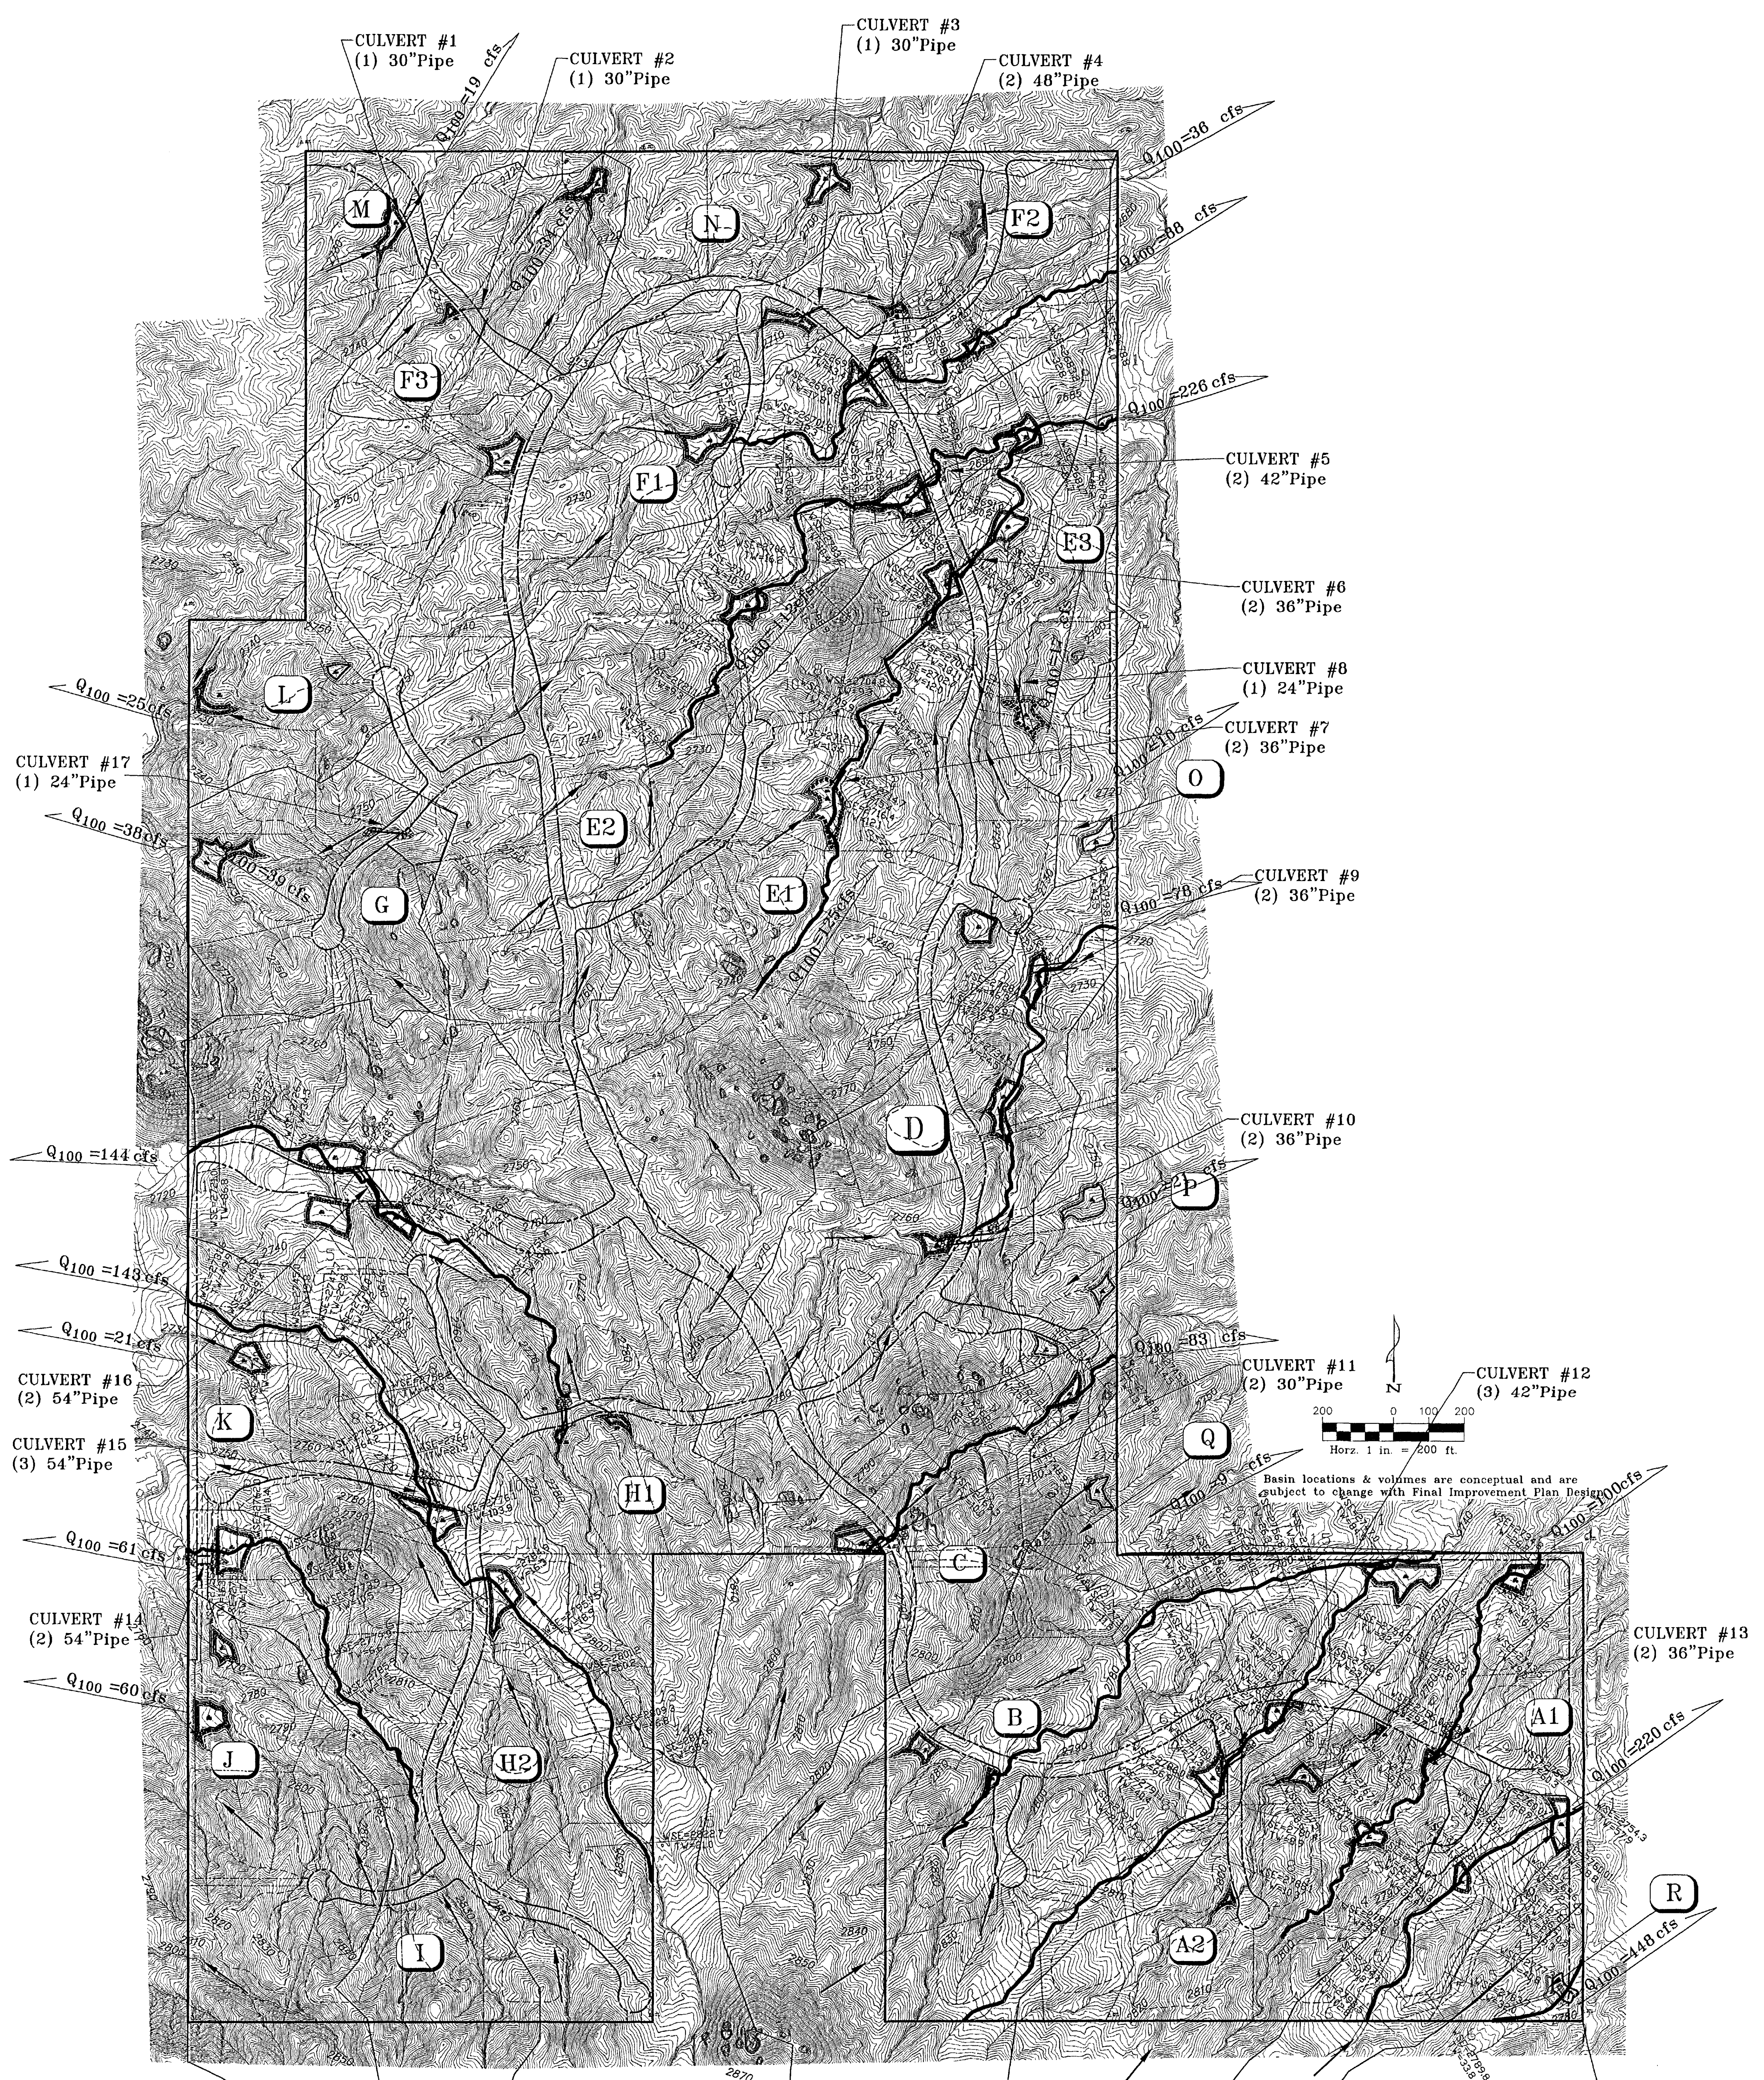

Basin locations & volumes are conceptual and are subject to change with Final Improvement Plan Design.

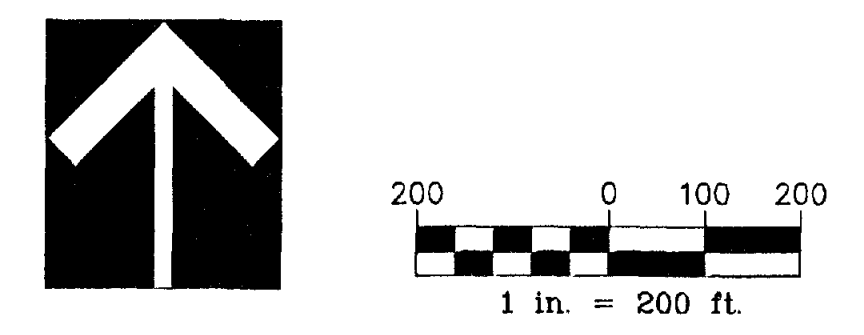

- LEGEND**
- HEC-1 SUB-BASIN ID AND CONCENTRATION POINT
 - SUB-BASIN BOUNDARY
 - FLOWLINE
 - FLOODPLAIN BOUNDARY
 - 404 WASH
 - POST-DEVELOPMENT PEAK FLOW
 - PROJECT BOUNDARY
 - EXISTING 1 FOOT CONTOUR LABEL
 - FLOW ARROW
 - HEC-RAS CROSS SECTION WITH RIVER STATION, WATER SURFACE ELEVATION AND TOP WIDTH
 - RIP RAP

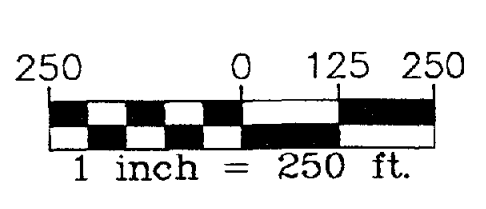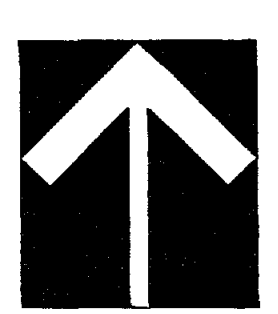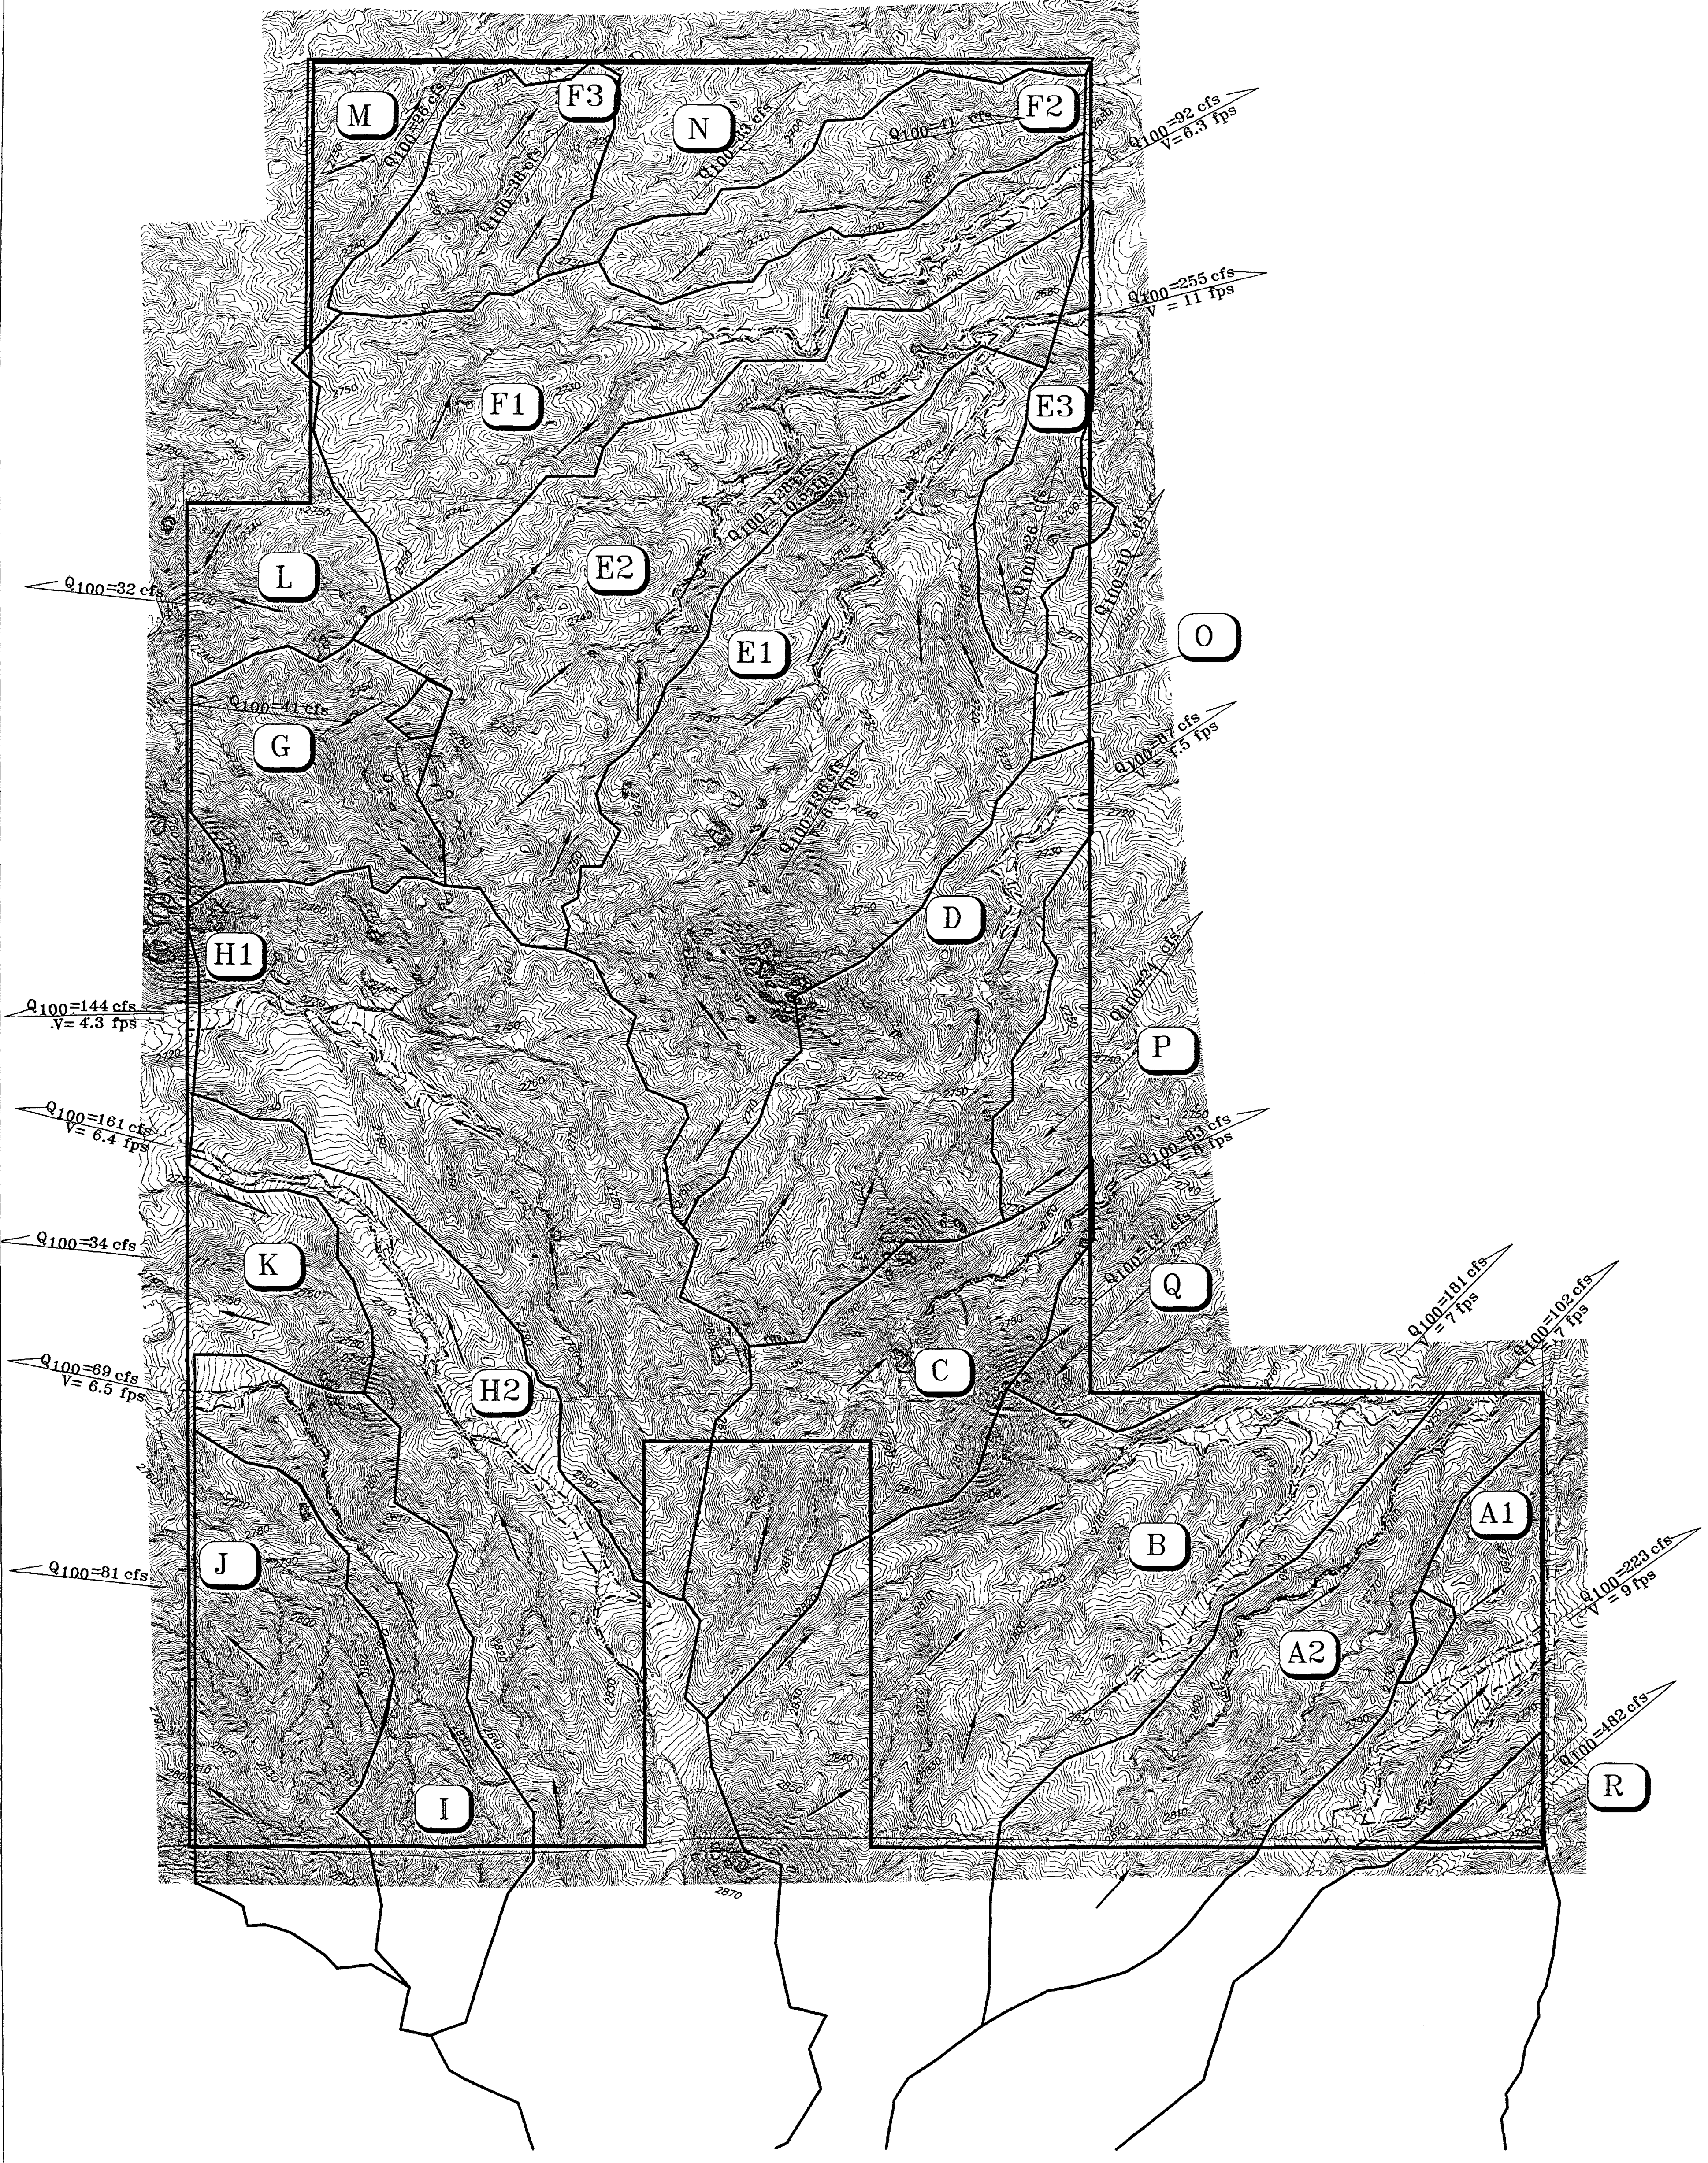

LEGEND

- HEC-1 SUB-BASIN ID AND CONCENTRATION POINT
- SUB-BASIN BOUNDARY
- FLOWLINE
- FLOODPLAIN BOUNDARY
- PRE-DEVELOPMENT PEAK FLOW AND CORRESPONDING VELOCITY
- PROJECT BOUNDARY
- EXISTING 1 FOOT CONTOURS LABEL
- FLOW ARROW