


STATE OF ARIZONA

PT. SECTION 26 T02N R04E


MAP ID \* 825 - 26 - 02 - 02

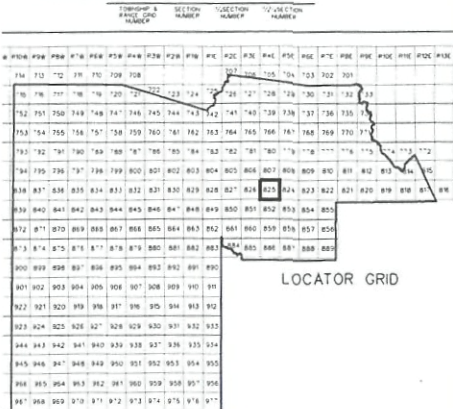


SECTION

|    |    |    |    |    |
|----|----|----|----|----|
| 05 | 04 | 03 | 02 | 01 |
| 08 | 09 | 10 | 11 | 12 |
| 17 | 16 | 15 | 14 | 13 |
| 20 | 21 | 22 | 23 | 24 |
| 29 | 28 | 27 | 26 | 25 |
| 32 | 33 | 34 | 35 | 36 |

1/4 SECTION

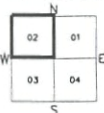

1/4 1/4 SECTION

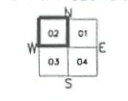

ASSESSOR BOOKS & MAPS WITHIN THIS AREA


BOOK 130 MAP 22  
BOOK 130 MAP 23

SUBDIVISIONS

EAST SCOTTSDALE  
MCR 006-27, 19-5  
SCOTTSDALE MALL  
MCR 1-0-02, 19-5

SEC. 22 SW COR. SEC. 23

R SEC. 27 NW COR. SEC. 26

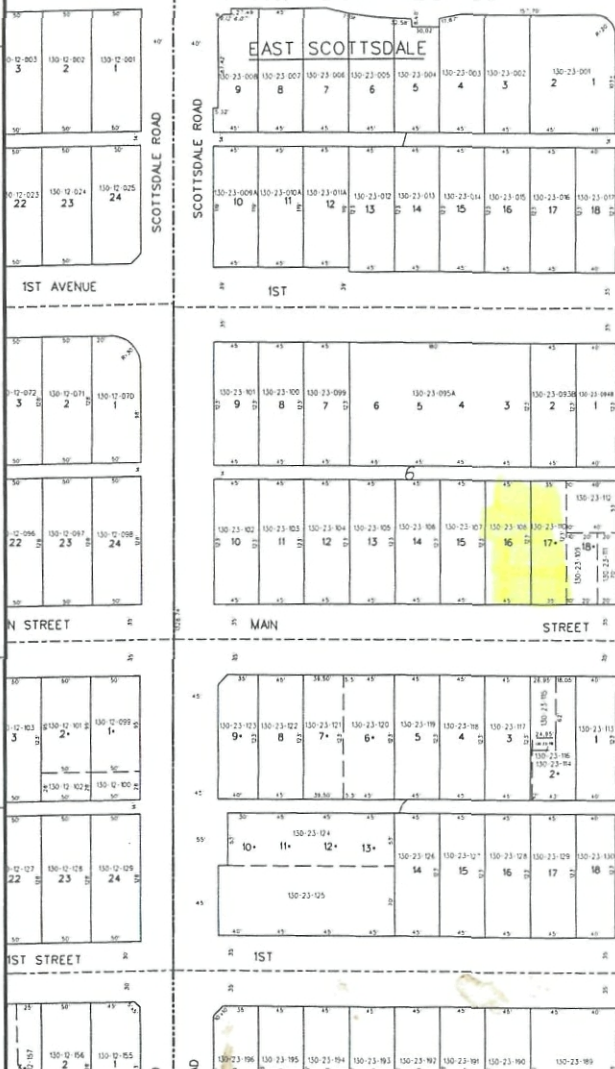

INDIAN

SCHOOL

ROAD

SCOTTSDALE MALL

130-23-206  
A  
6.143 AC


130-23-217A  
L  
3.593 AC

130-23-216  
K

STATE OF ARIZONA

PT. SECTION 26 T02N R04E


MAP ID # 825 - 26 - 02 - 02

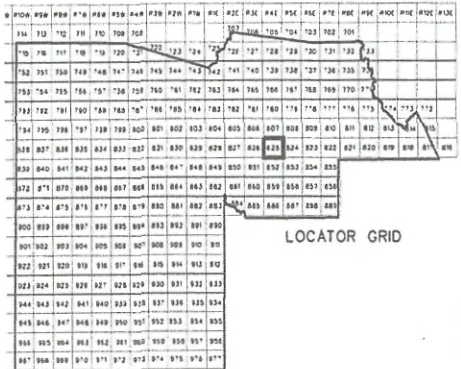


SECTION

|    |    |    |    |    |
|----|----|----|----|----|
| 05 | 04 | 03 | 02 | 01 |
| 08 | 09 | 10 | 11 | 12 |
| 17 | 16 | 15 | 14 | 13 |
| 20 | 21 | 22 | 23 | 24 |
| 29 | 28 | 27 | 26 | 25 |
| 32 | 31 | 30 | 29 | 28 |

1/4 SECTION

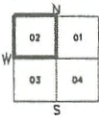

1/4 SECTION

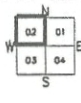

ASSESSOR BOOKS & MAPS WITHIN THIS AREA


BOOK 130 MAP 23  
BOOK 130 MAP 23

SUBDIVISIONS

EAST SCOTTSDALE  
MCR 006-2, 1976  
SCOTTSDALE MALL  
MCR 1-0-02, 1975

SEC. 22 SW COR. SEC. 23

R SEC. 27 NW COR. SEC. 26

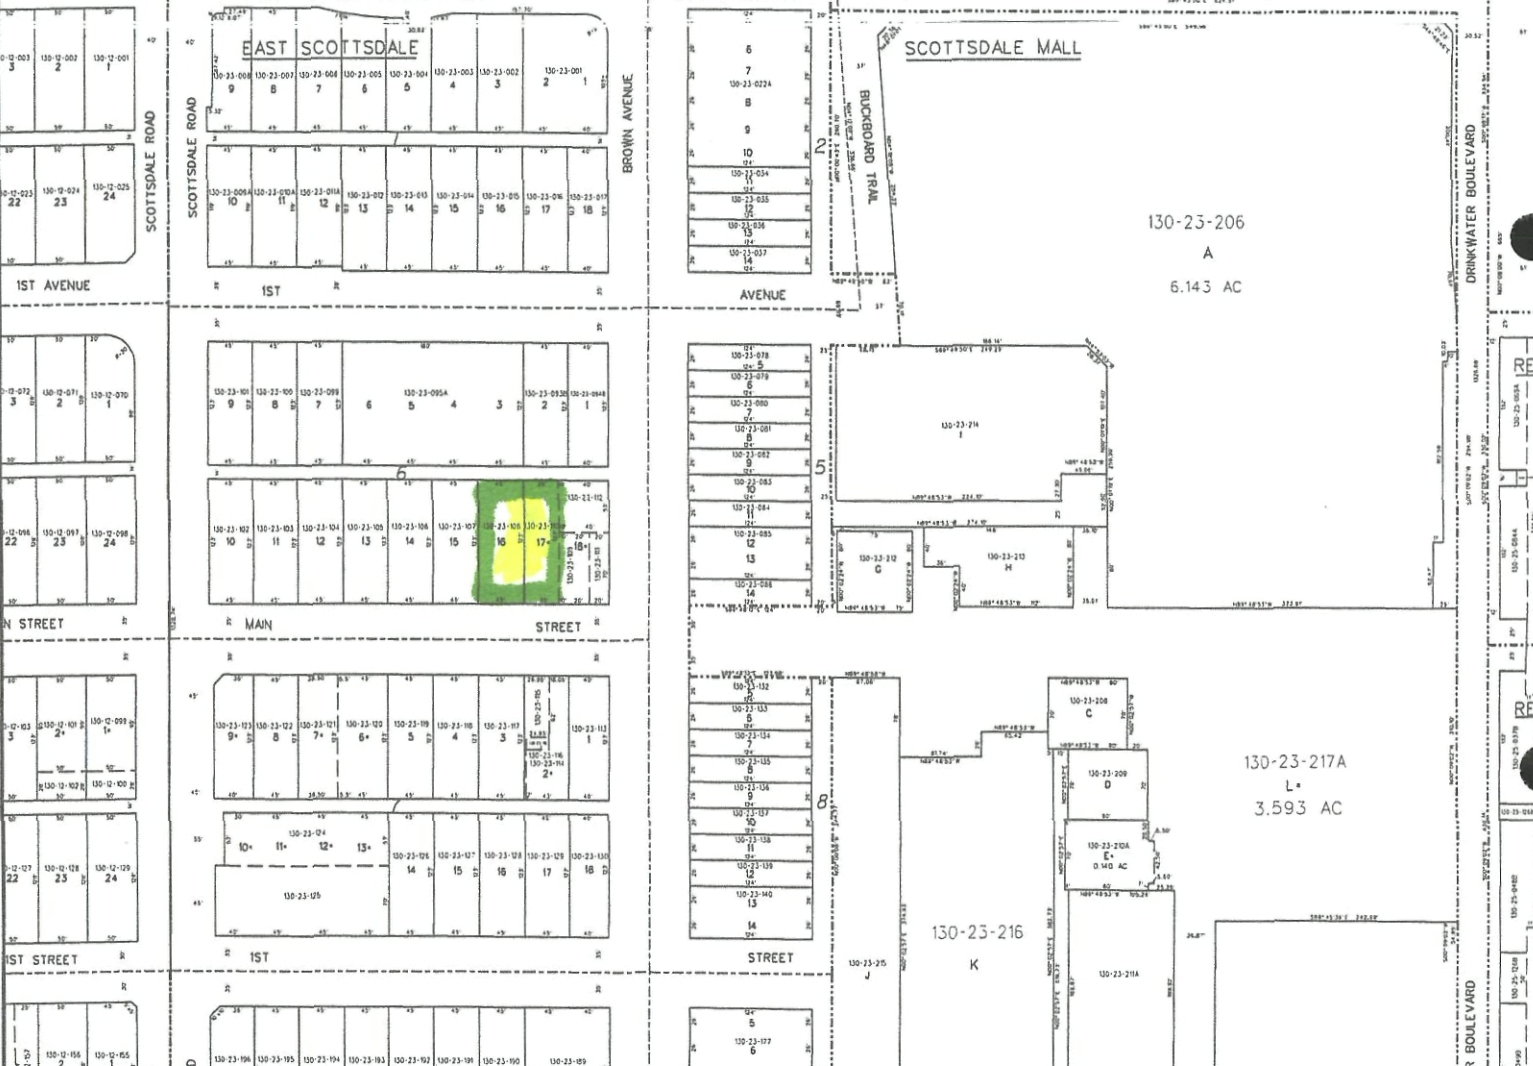

49-DR-2006  
5/12/2006

213-PA-2006

3/20/2006