
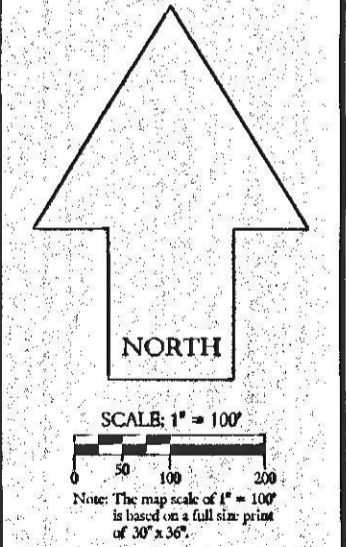


GENERAL NOTES:
 * THIS IS A COMPUTER GENERATED DRAWING. FOR ANY REVISIONS PLEASE CONTACT THE SCOTTSDALE RECORDS DEPARTMENT AT (480) 312-2266.
 * THE SECTION LINE BEARING AND DISTANCES ARE BASED ON THE CITY OF SCOTTSDALE GPS SURVEY OF SEPTEMBER 1991. BEARINGS ARE IN DEGREES. DISTANCES ARE FLATTENED TO GRADE. WHEN NO CORNER WAS FOUND THE DIMENSIONS ARE GIVEN TO CALCULATED SECTION CORNERS AND ARE NOTED AS "CALCULATED" ON THE MAP.

LEGEND:

- RIGHT OF WAY
- CENTER LINE
- CITY LIMIT LINE
- SEWER MAIN
- SEWER MAIN - NOT FD
- SEWER LINE TAP
- SEWER MANHOLE
- SEWER CLEANOUT
- SEWER LIFT STATION
- LOCATION UNKNOWN
- JOIN EXISTING-LOCATION UNKNOWN
- NOT FD PER Q.S. MAP
- NOT FD PER I.M.P. PLANS
- NOT FD PER I.M.P. PLANS AND/OR Q.S. MAP
- FD IN FIELD NO REF.

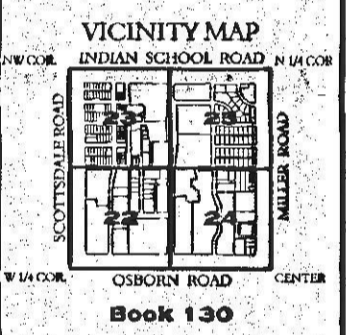


SEWER
 QUARTER SECTION MAP
16-45
 NW 1/4 SEC. 26 T2N R4E

Sewer Approval

82-DR-2006
 8/18/2006

SCOTTSDALE GEOGRAPHIC INFORMATION SYSTEMS
 3629 North Oriolewater Boulevard
 Scottsdale, Arizona 85258

NOTICE
 THIS DOCUMENT IS PROVIDED FOR GENERAL INFORMATION PURPOSES ONLY. THE CITY OF SCOTTSDALE DOES NOT WARRANT ITS ACCURACY, COMPLETENESS OR SUITABILITY FOR ANY PARTICULAR PURPOSES. IT SHOULD NOT BE RELIED UPON WITHOUT FIELD VERIFICATION.
 THE CITY OF SCOTTSDALE
 22-JUN-2006

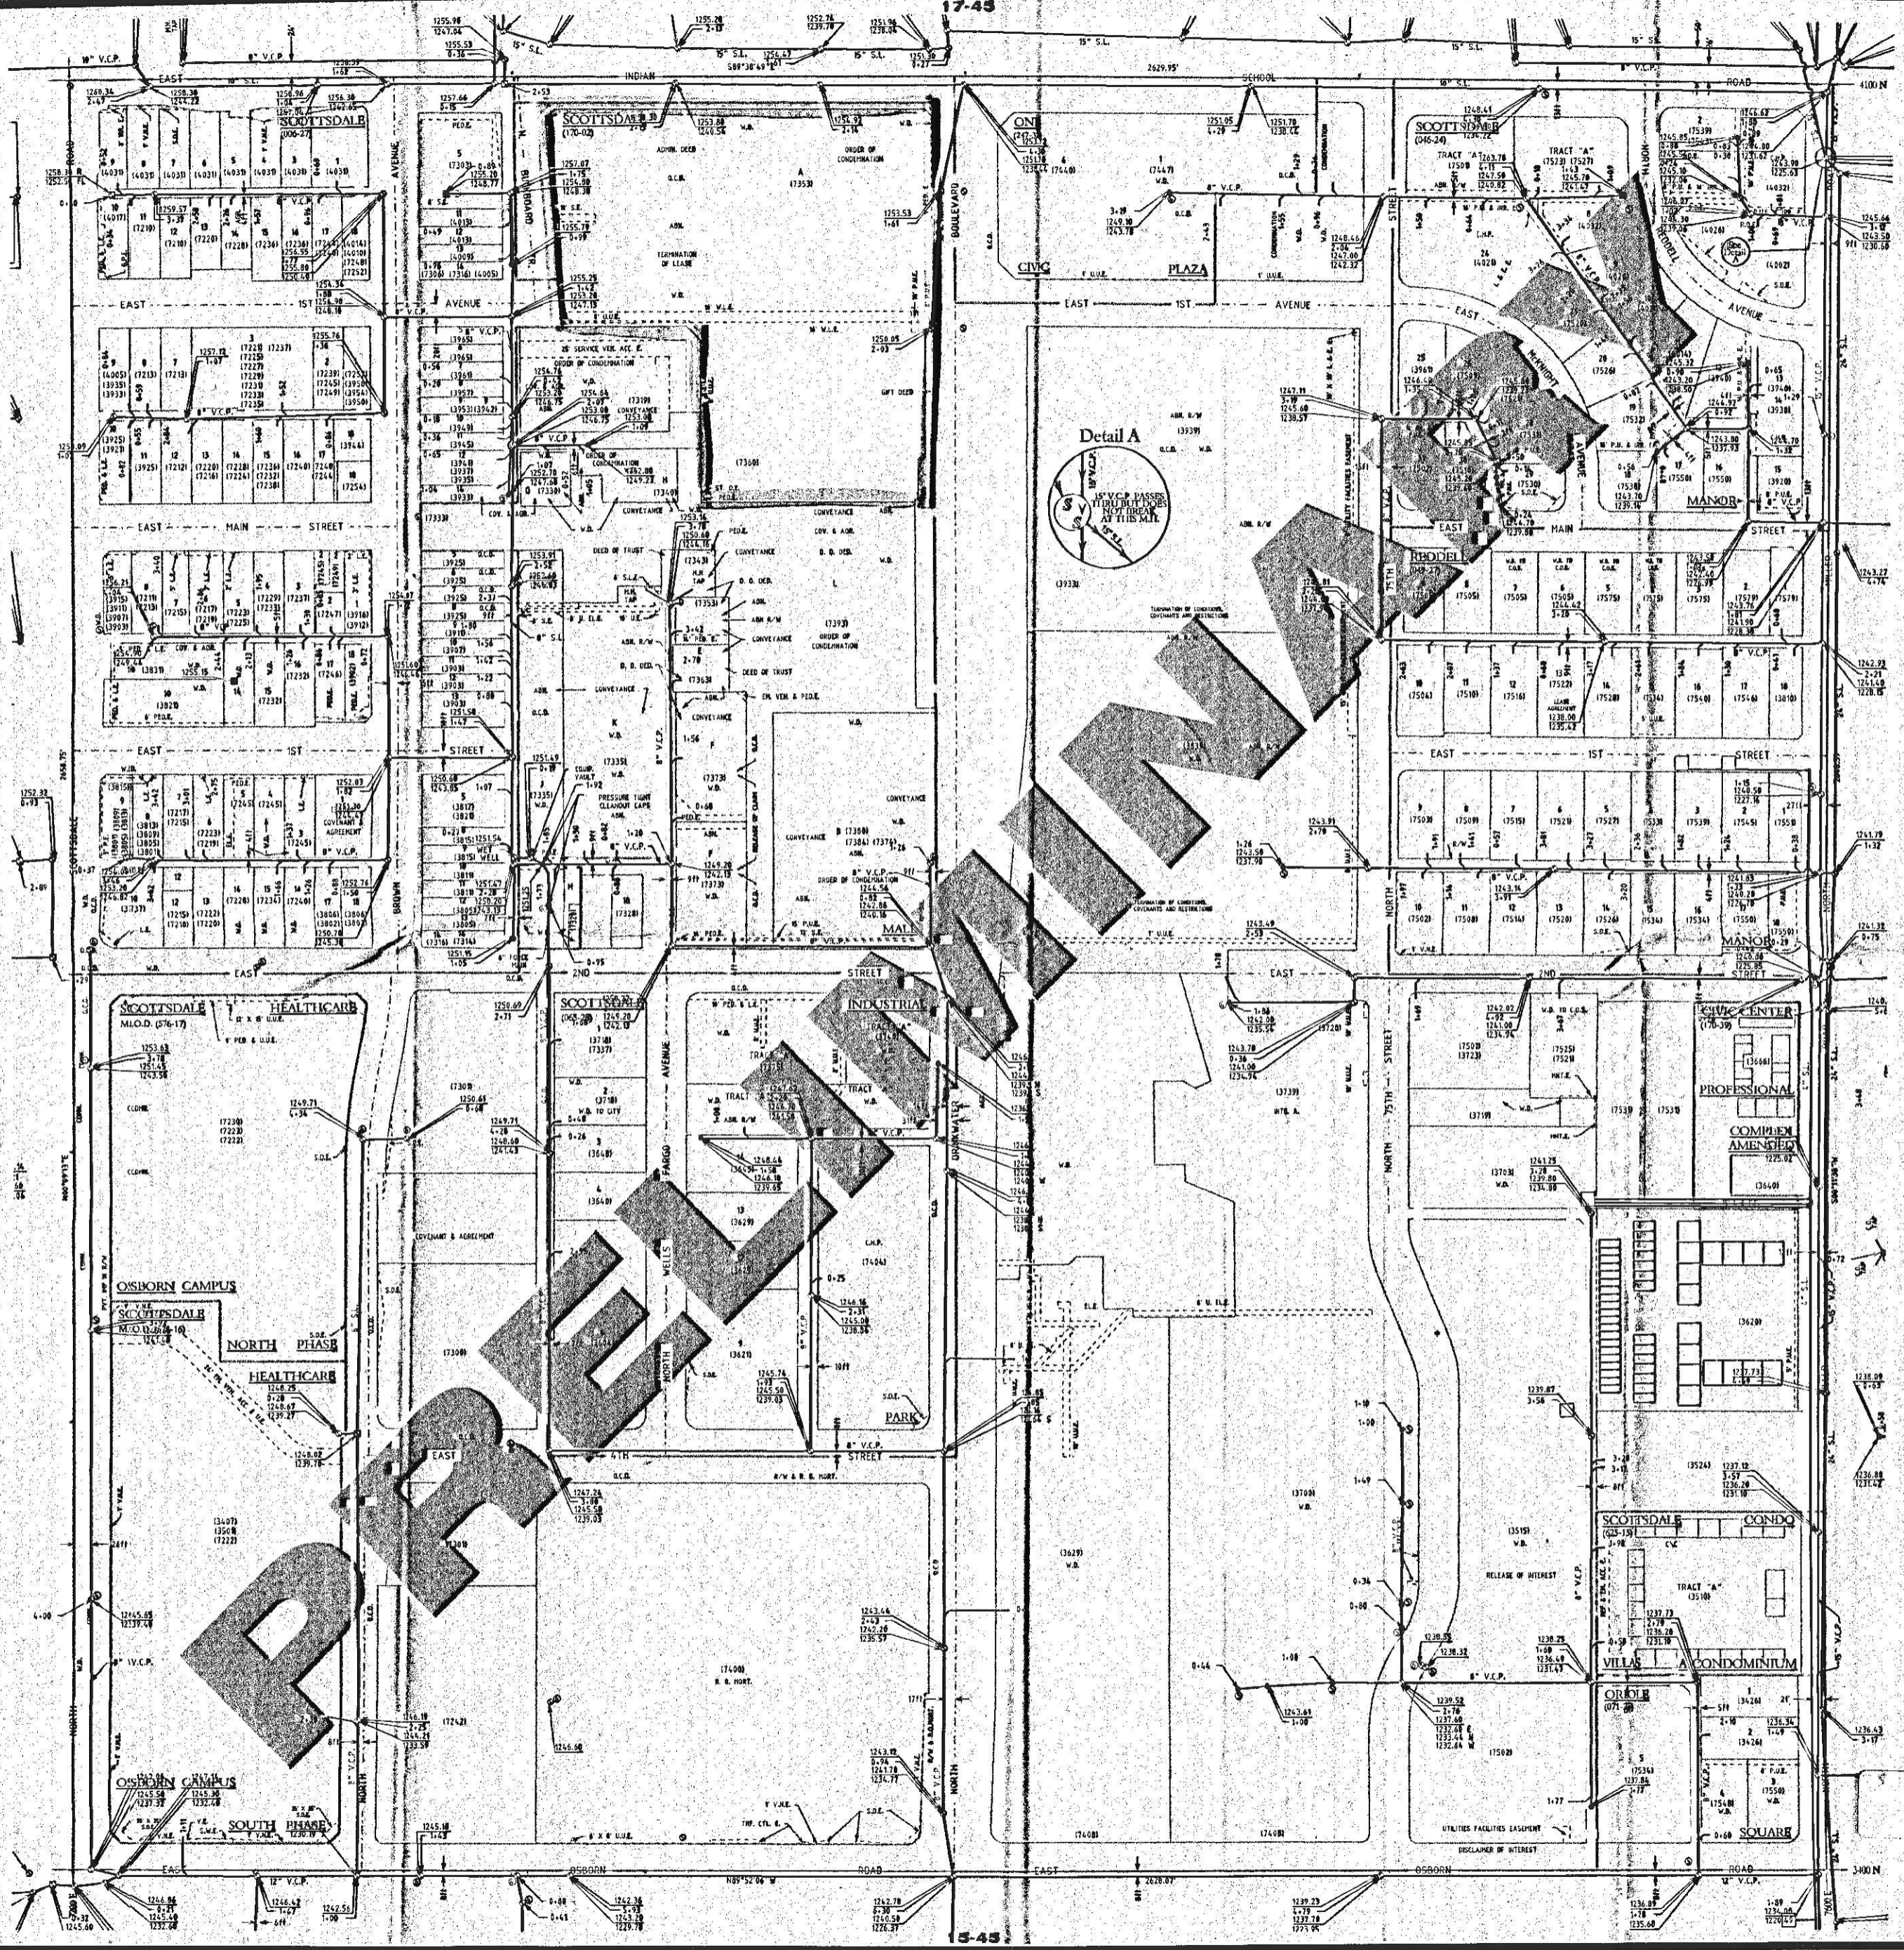

GENERAL NOTES:
 • THIS IS A COMPUTER GENERATED DRAWING. FOR ANY REVISIONS PLEASE CONTACT THE SCOTTSDALE RECORDS DEPARTMENT AT (480) 312-2255.
 • THE SECTION LINE BEARING AND DISTANCES ARE BASED ON THE CITY OF SCOTTSDALE GPS SURVEY OF SEPTEMBER 1991. BEARINGS ARE IN DD S.D. DISTANCES ARE PLATTED TO 0.001. WHERE NO CORNER WAS FOUND THE DISTANCE IS GIVEN TO CALCULATED SECTION CORNERS AND ARE NOTED AS "CALCULATED" ON THE MAP.

- LEGEND:**
- RIGHT OF WAY ————
 - CENTER LINE - - - - -
 - CITY LIMIT LINE - - - - -
 - WATER MAIN ————
 - WATER MAIN - NOT FD ————
 - WATER LINE TAP ————
 - FIRE HYDRANT ●
 - PRESSURE REDUCING VALVE ●
 - FIRE HYDRANT VALVE ●
 - WATER VALVE ●
 - WATER METER □
 - BLOW OFF ●
 - AIR RELIEF VALVE ●
 - BACKFLOW VALVE ●
 - WATER VAULT □
 - CATHODIC PROT. TEST ●
 - NON-POTABLE MANHOLE ●
 - NON-POTABLE VALVE ●
 - LOCATION UNKNOWN ○
 - JOIN EXISTING LOCATION UNKNOWN ○
 - NOT FD PER Q.S. MAP ○
 - NOT FD PER IMP. PLANS ○
 - NOT FD PER IMP. PLANS AND/OR Q.S. MAP ○
 - FD IN FIELD NO REP. ○

VICINITY MAP
 INDIAN SCHOOL ROAD N 1/4 COR.
 OSBORN ROAD CENTER
 Book 130

NORTH

SCALE: 1" = 100'

Note: The map scale of 1" = 100' is based on a full size print of 30" x 36".

WATER
 QUARTER SECTION MAP
16-45
 NW 1/4 SEC. 26 T2N R4E

Water Approval
 04/20/01

82-DR-2006
 8/18/2006

SCOTTSDALE GEOGRAPHIC INFORMATION SYSTEMS
 3629 North Drinkwater Boulevard
 Scottsdale, Arizona 85251

NOTICE
 THE CITY OF SCOTTSDALE
 THIS DOCUMENT IS PROVIDED FOR GENERAL INFORMATION PURPOSES ONLY. THE CITY OF SCOTTSDALE
 IT SHOULD NOT BE RELIED UPON WITHOUT FIELD VERIFICATION.

