


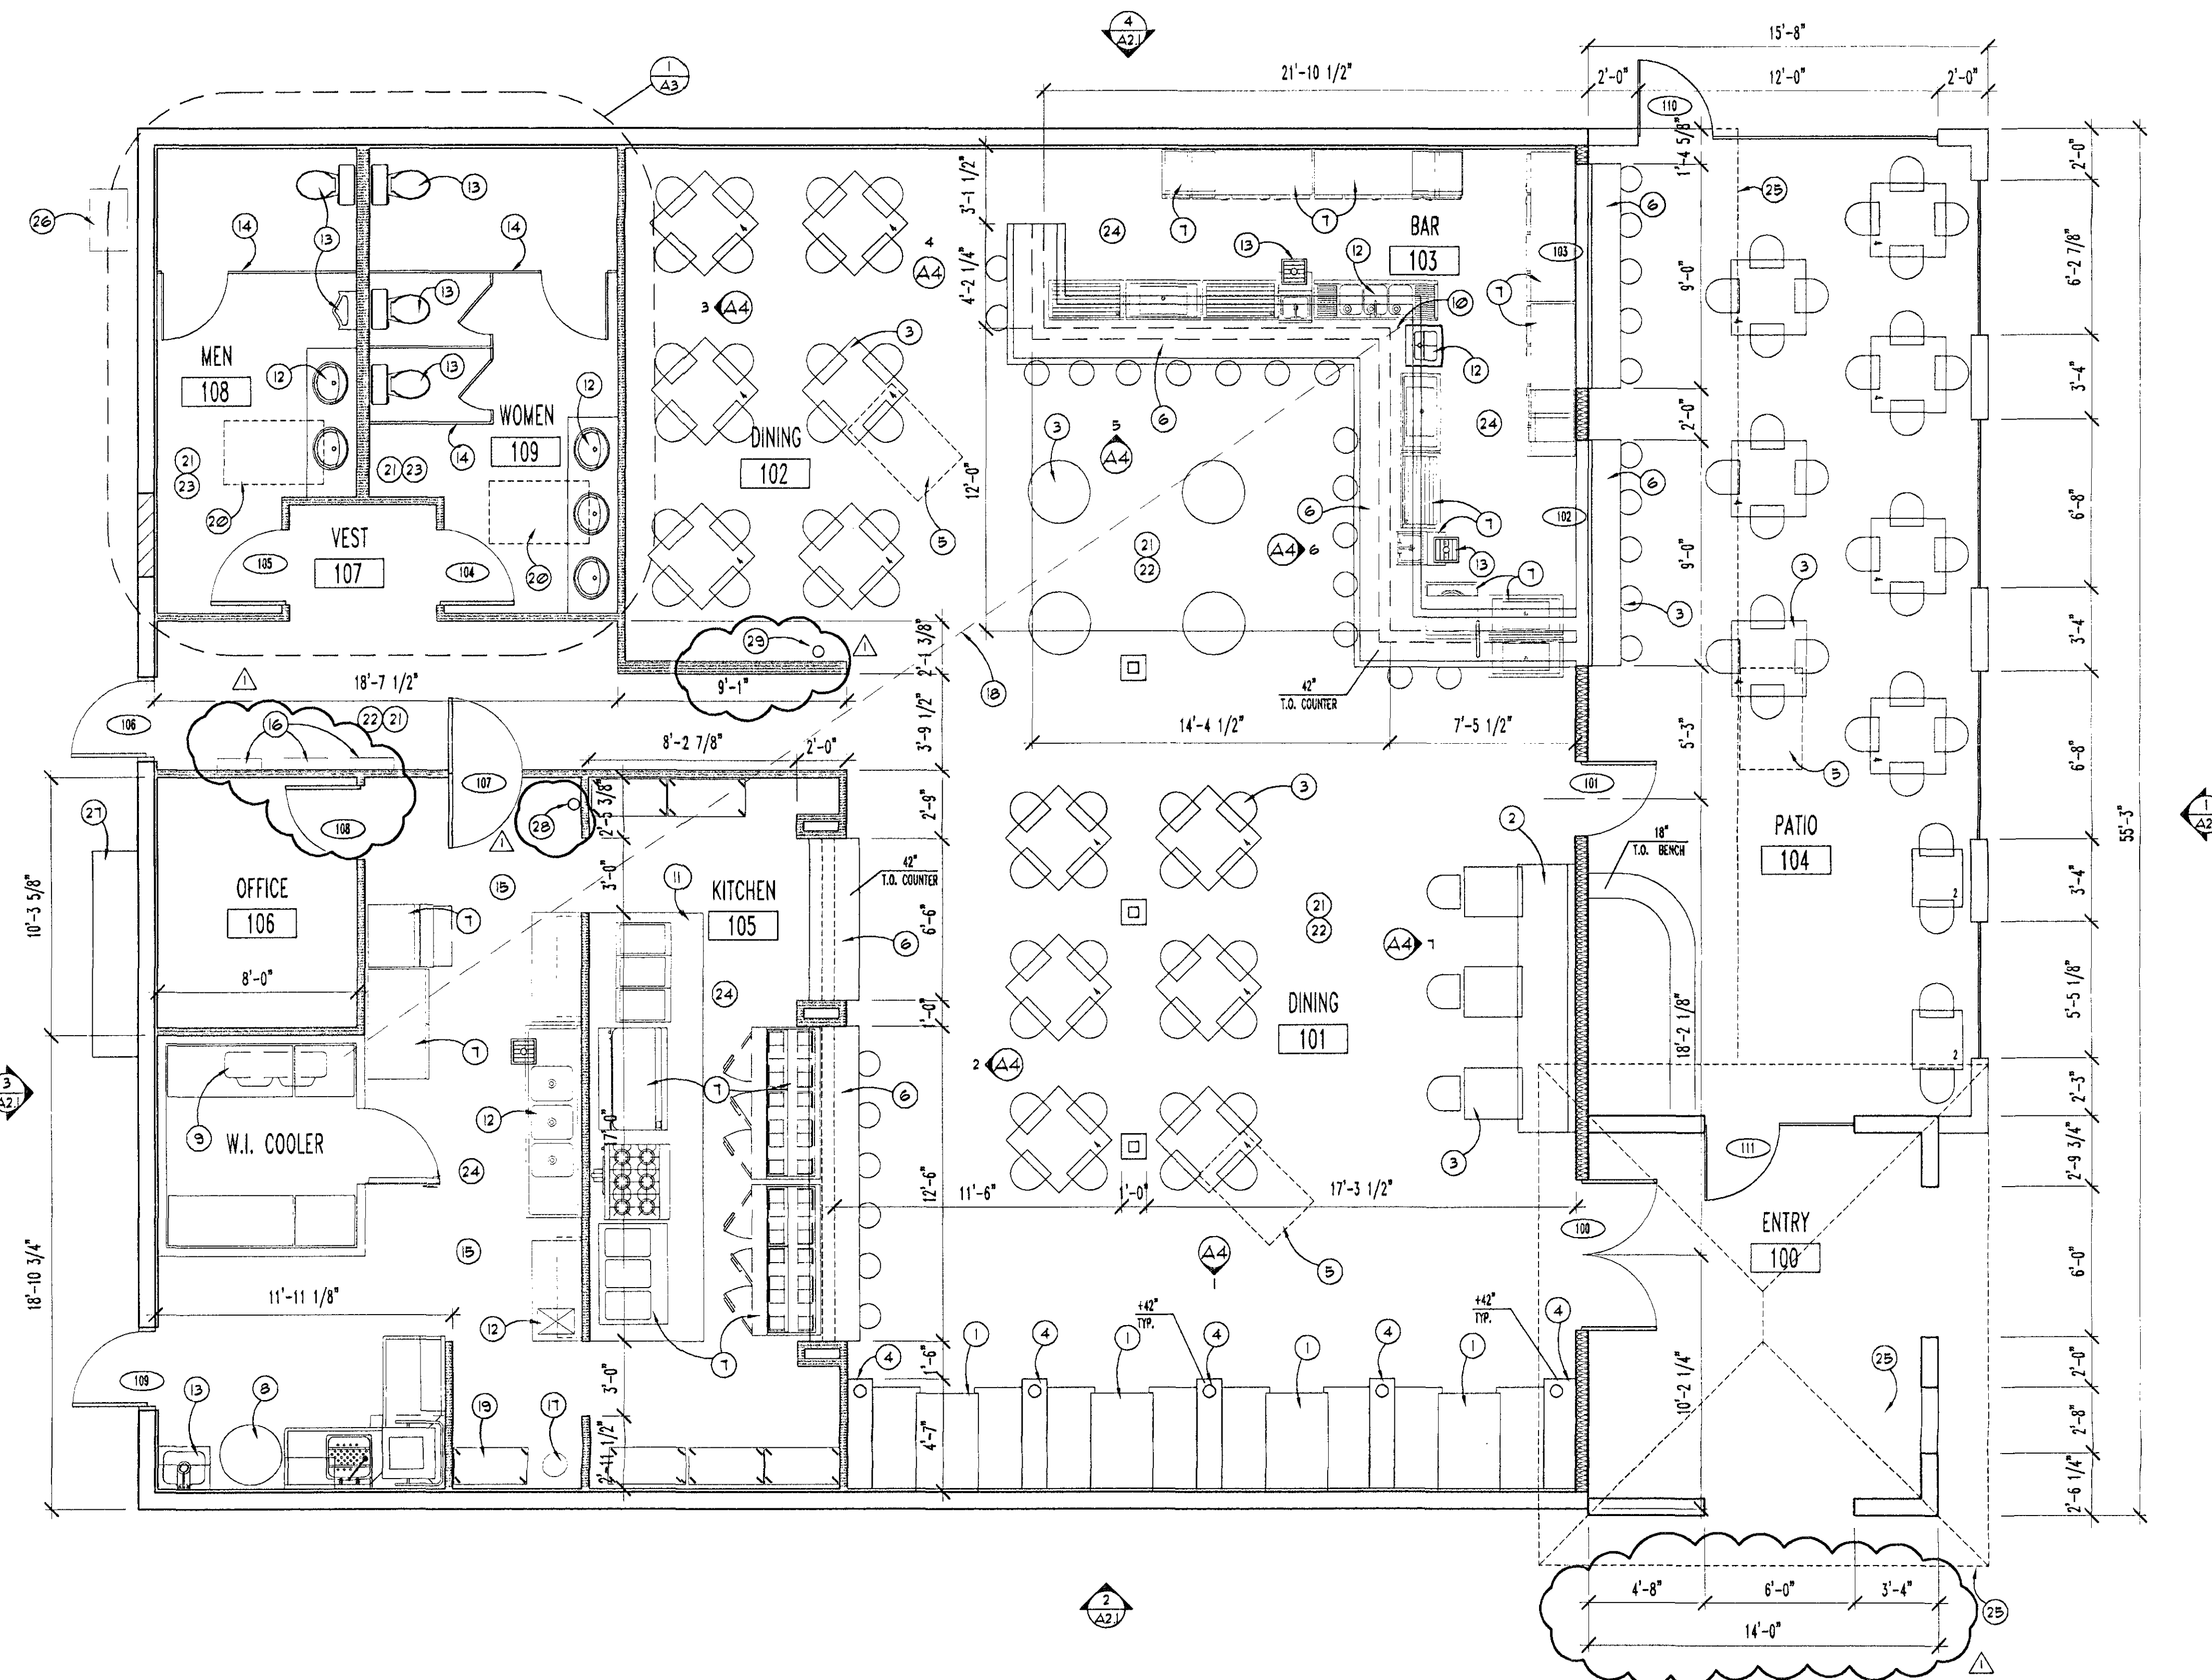

KEY NOTES

- BUILT-IN BOOTHS
- BUILT-IN BENCH SEATING
- MOVEABLE FURNITURE BY OWNER, TYP.
- LOW WALL W/6" DIA. POST
- HC SEATING AREA
- COUNTER TOP, SEE INTERIOR ELEVATION
- EQUIPMENT, SEE FOOD SERVICE DRAWINGS
- WATER HEATER
- WALK-IN COOLER
- TAPS WITH GLYCOL DELIVERY SYSTEM UNDER GROUND. CO-ORDINATE W/MANUFACTURER
- HOOD, SEE MECH. DRAWINGS, AND DETAIL 20/A3
- SINK, SEE PLUMBING
- PLUMBING FIXTURE, SEE PLUMBING
- TOILET PARTITION
- FRP UP TO CEILING TYP. @ ALL KITCHEN WALLS U.N.O.
- ELECTRICAL PANEL
- CO2 CANISTER
- "GLYCOL" BEER DISTRIBUTION SYSTEM UNDERGROUND IN (1) 6" CONDUIT SWEEPS PER. MANUF.
- BAG IN BOX RACK, SEE EQUIPMENT PLANS
- 30X48 CLEAR FLOOR SPACE AT SINK
- STAINED CONCRETE FLOOR
- 4" RUBBER BASE ALL AROUND ROOM TYP.
- 5" COVED TILE BASE
- 2 PART EPOXY FLOOR WITH COVED BASE
- ROOF OVERHANG
- EXISTING GAS METER TO REMAIN
- EXISTING ELECTRICAL SERVICE ENTRANCE
- TYPE K WALL MOUNTED FIRE EXTINGUISHER
- TYPE 2A-10BC WALL MOUNTED FIRE EXTINGUISHER

WALL TYPES


- DEMO PORTION OF EXISTING WALL AS SHOWN
- NEW 6" 20 GA. METAL STUDS @ 16" O.C. WITH R-19 BATT INSULATION
- NEW 3-5/8" METAL STUD WALL AT 24" O.C. WITH 5/8" TYPE "X" GYP. BD EACH SIDE UNLESS NOTED OTHERWISE. SEE 4/A1.1
- OR EXISTING WALL TO REMAIN

SYMBOL LEGEND

- ① KEYNOTES
- 100 DOOR NO. - SEE SCHEDULE SHEET A-1.1
- 100 WINDOW NO. - SEE SCHEDULE SHEET A-1.1
- 1/4" EXTERIOR ELEVATION SYMBOL
- 1/4" INTERIOR ELEVATION SYMBOL
- 1/4" DETAIL SYMBOL


FLOOR PLAN

1/4"=1'-0"

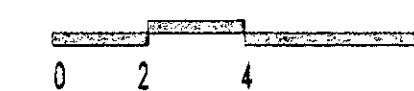


LOCO PATRON

4228 NORTH SCOTTSDALE ROAD
SCOTTSDALE, ARIZONA 85251

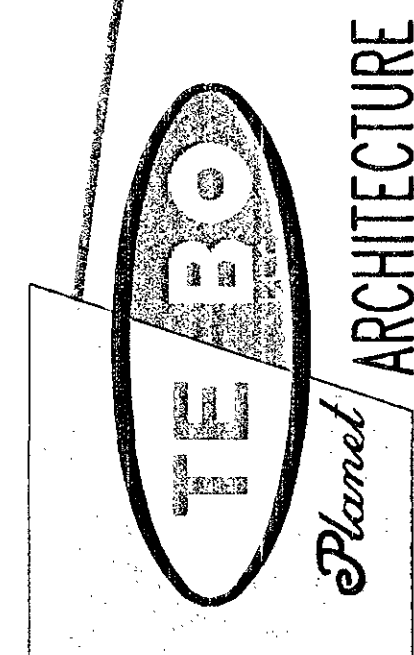

2-24-04 PER CITY COMMENTS

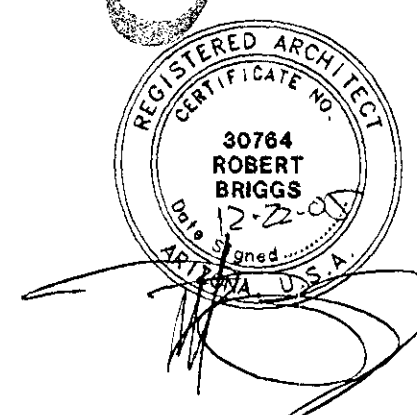

JOB NUMBER: 0315
DATE: 11-10-03
CONTENTS: FLOOR PLAN

A-1.0